



LEGEND:
 - - - SUBJECT PROPERTY
 ▨ LANDS OUTSIDE SUBJECT PROPERTY

CLIENT
Southwest Properties

 Streamliner Properties Fund

COPYRIGHT:
 Any reproduction or distribution for any purpose other than authorized by IBI Group is forbidden. Written dimensions shall have precedence over scaled dimensions. Contractors shall verify and be responsible for all dimensions and conditions on the job and IBI Group shall be informed of any variations from the dimensions and conditions shown on the drawing. Shop drawings shall be submitted to IBI Group for approval before proceeding with fabrication.
 COPYRIGHT © 2009 IBI GROUP

ISSUES			
NO.	ISSUANCE	STATUS	DATE
1	Issued for SPA	IFC	March 30, 2015


PRIME CONSULTANT
 **IBI GROUP ARCHITECTS**
 95 St. Clair Avenue West Suite 200
 Toronto, ON
 Tel: (416) 924-9966 fax: (416) 924-9067
 ibigroup.com


PROJECT
SOUTH PARK RE-DEVELOPMENT
 South Park St. at Sackville St.

PROJECT NO: 33207 & 37156
 DRAWN BY: Author
 CHK'D BY: Checker
 SCALE: 1:200
 DATE: 2015-06-30

SHEET TITLE
SITE PLAN / ROOF PLAN

SHEET NUMBER	ISSUE
A001	

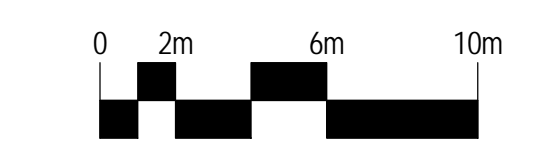

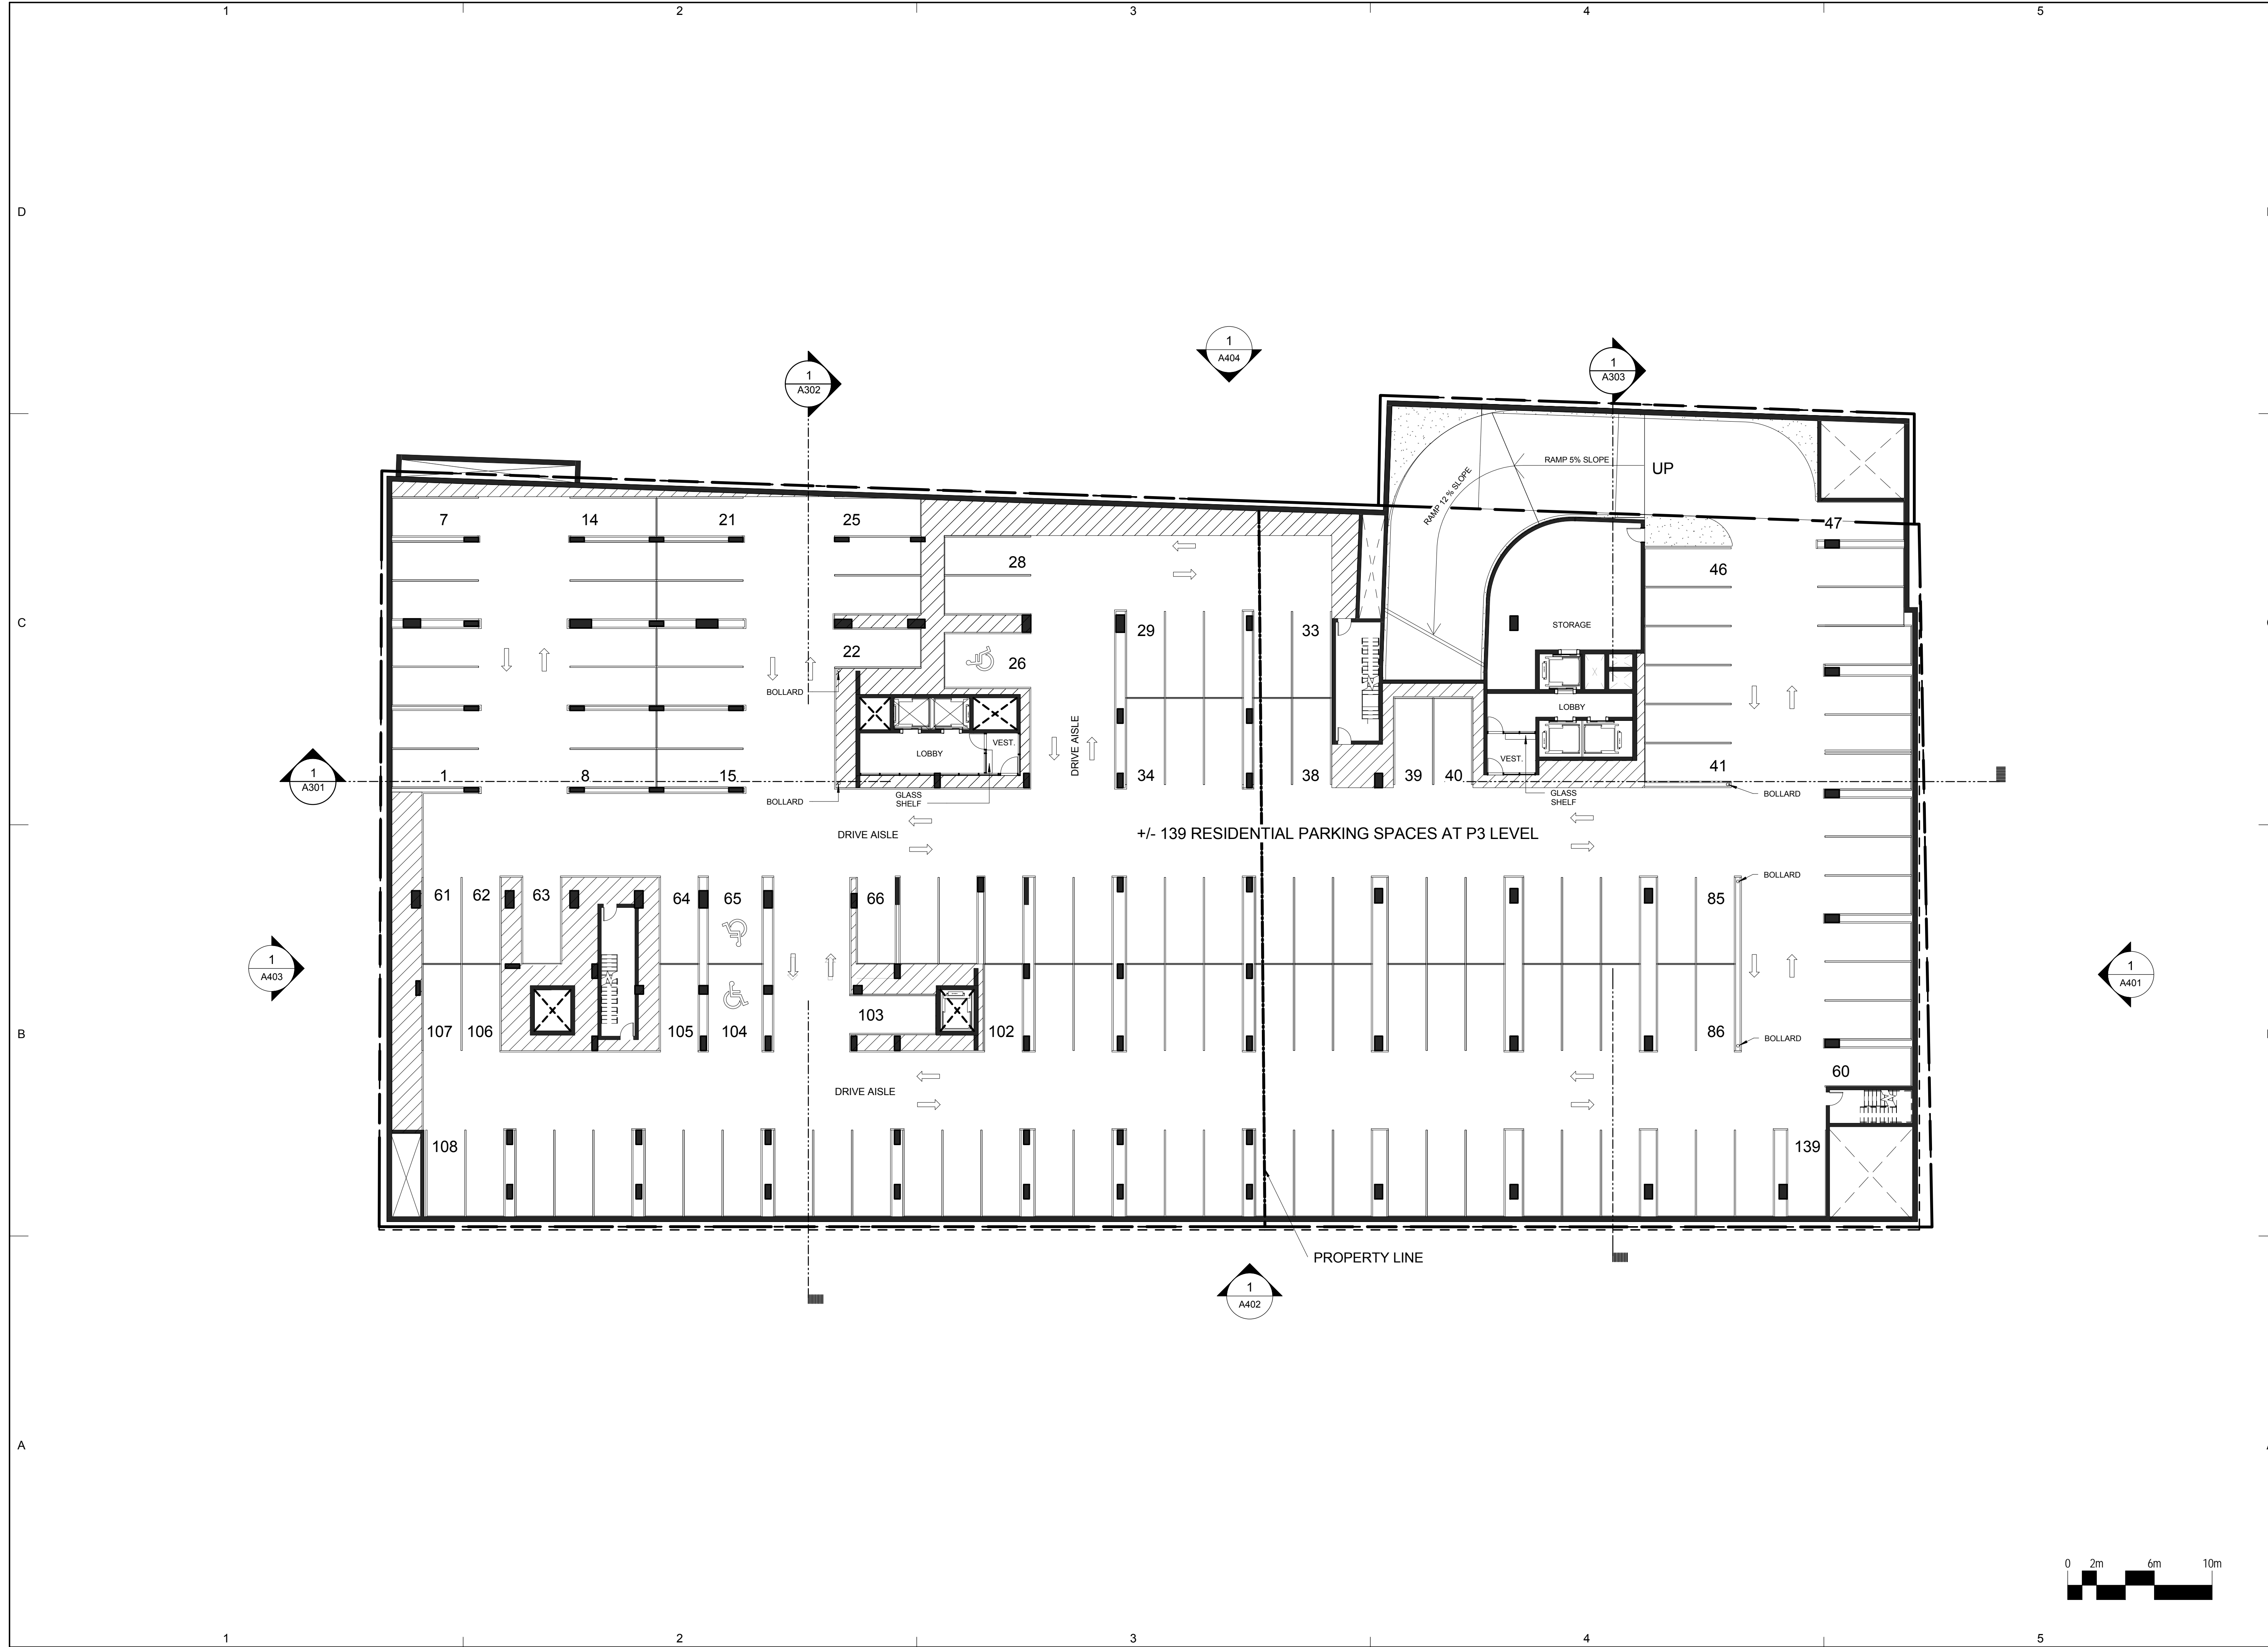

CLIENT
Southwest Properties



Streamliner Properties Fund


COPYRIGHT:
Any reproduction or distribution for any purpose other than authorized by IBI Group is forbidden. Written dimensions shall have precedence over scaled dimensions. Contractors shall verify and be responsible for all dimensions and conditions on the job and IBI Group shall be informed of any variations from the dimensions and conditions shown on the drawing. Shop drawings shall be submitted to IBI Group for approval before proceeding with fabrication.

COPYRIGHT © 2009 IBI GROUP

ISSUES

NO.	ISSUANCE	STATUS	DATE

SEAL

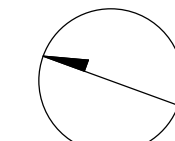

PRIME CONSULTANT

IBI IBI GROUP ARCHITECTS
95 St. Clair Avenue West Suite 200
Toronto, ON
Tel: (416) 924-9966 Fax: (416) 924-9067
ibigroup.com


PROJECT
SOUTH PARK RE-DEVELOPMENT
South Park St. at Sackville St.


PROJECT NO: 33207 & 37156
DRAWN BY: Author
CHKD BY: Checker
SCALE: 1 : 200
DATE: 2015-06-30

SHEET TITLE
LEVEL P3

SHEET NUMBER
A101

ISSUE

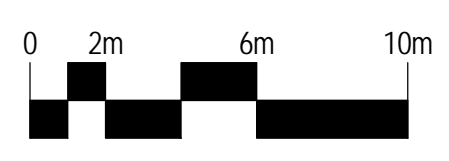

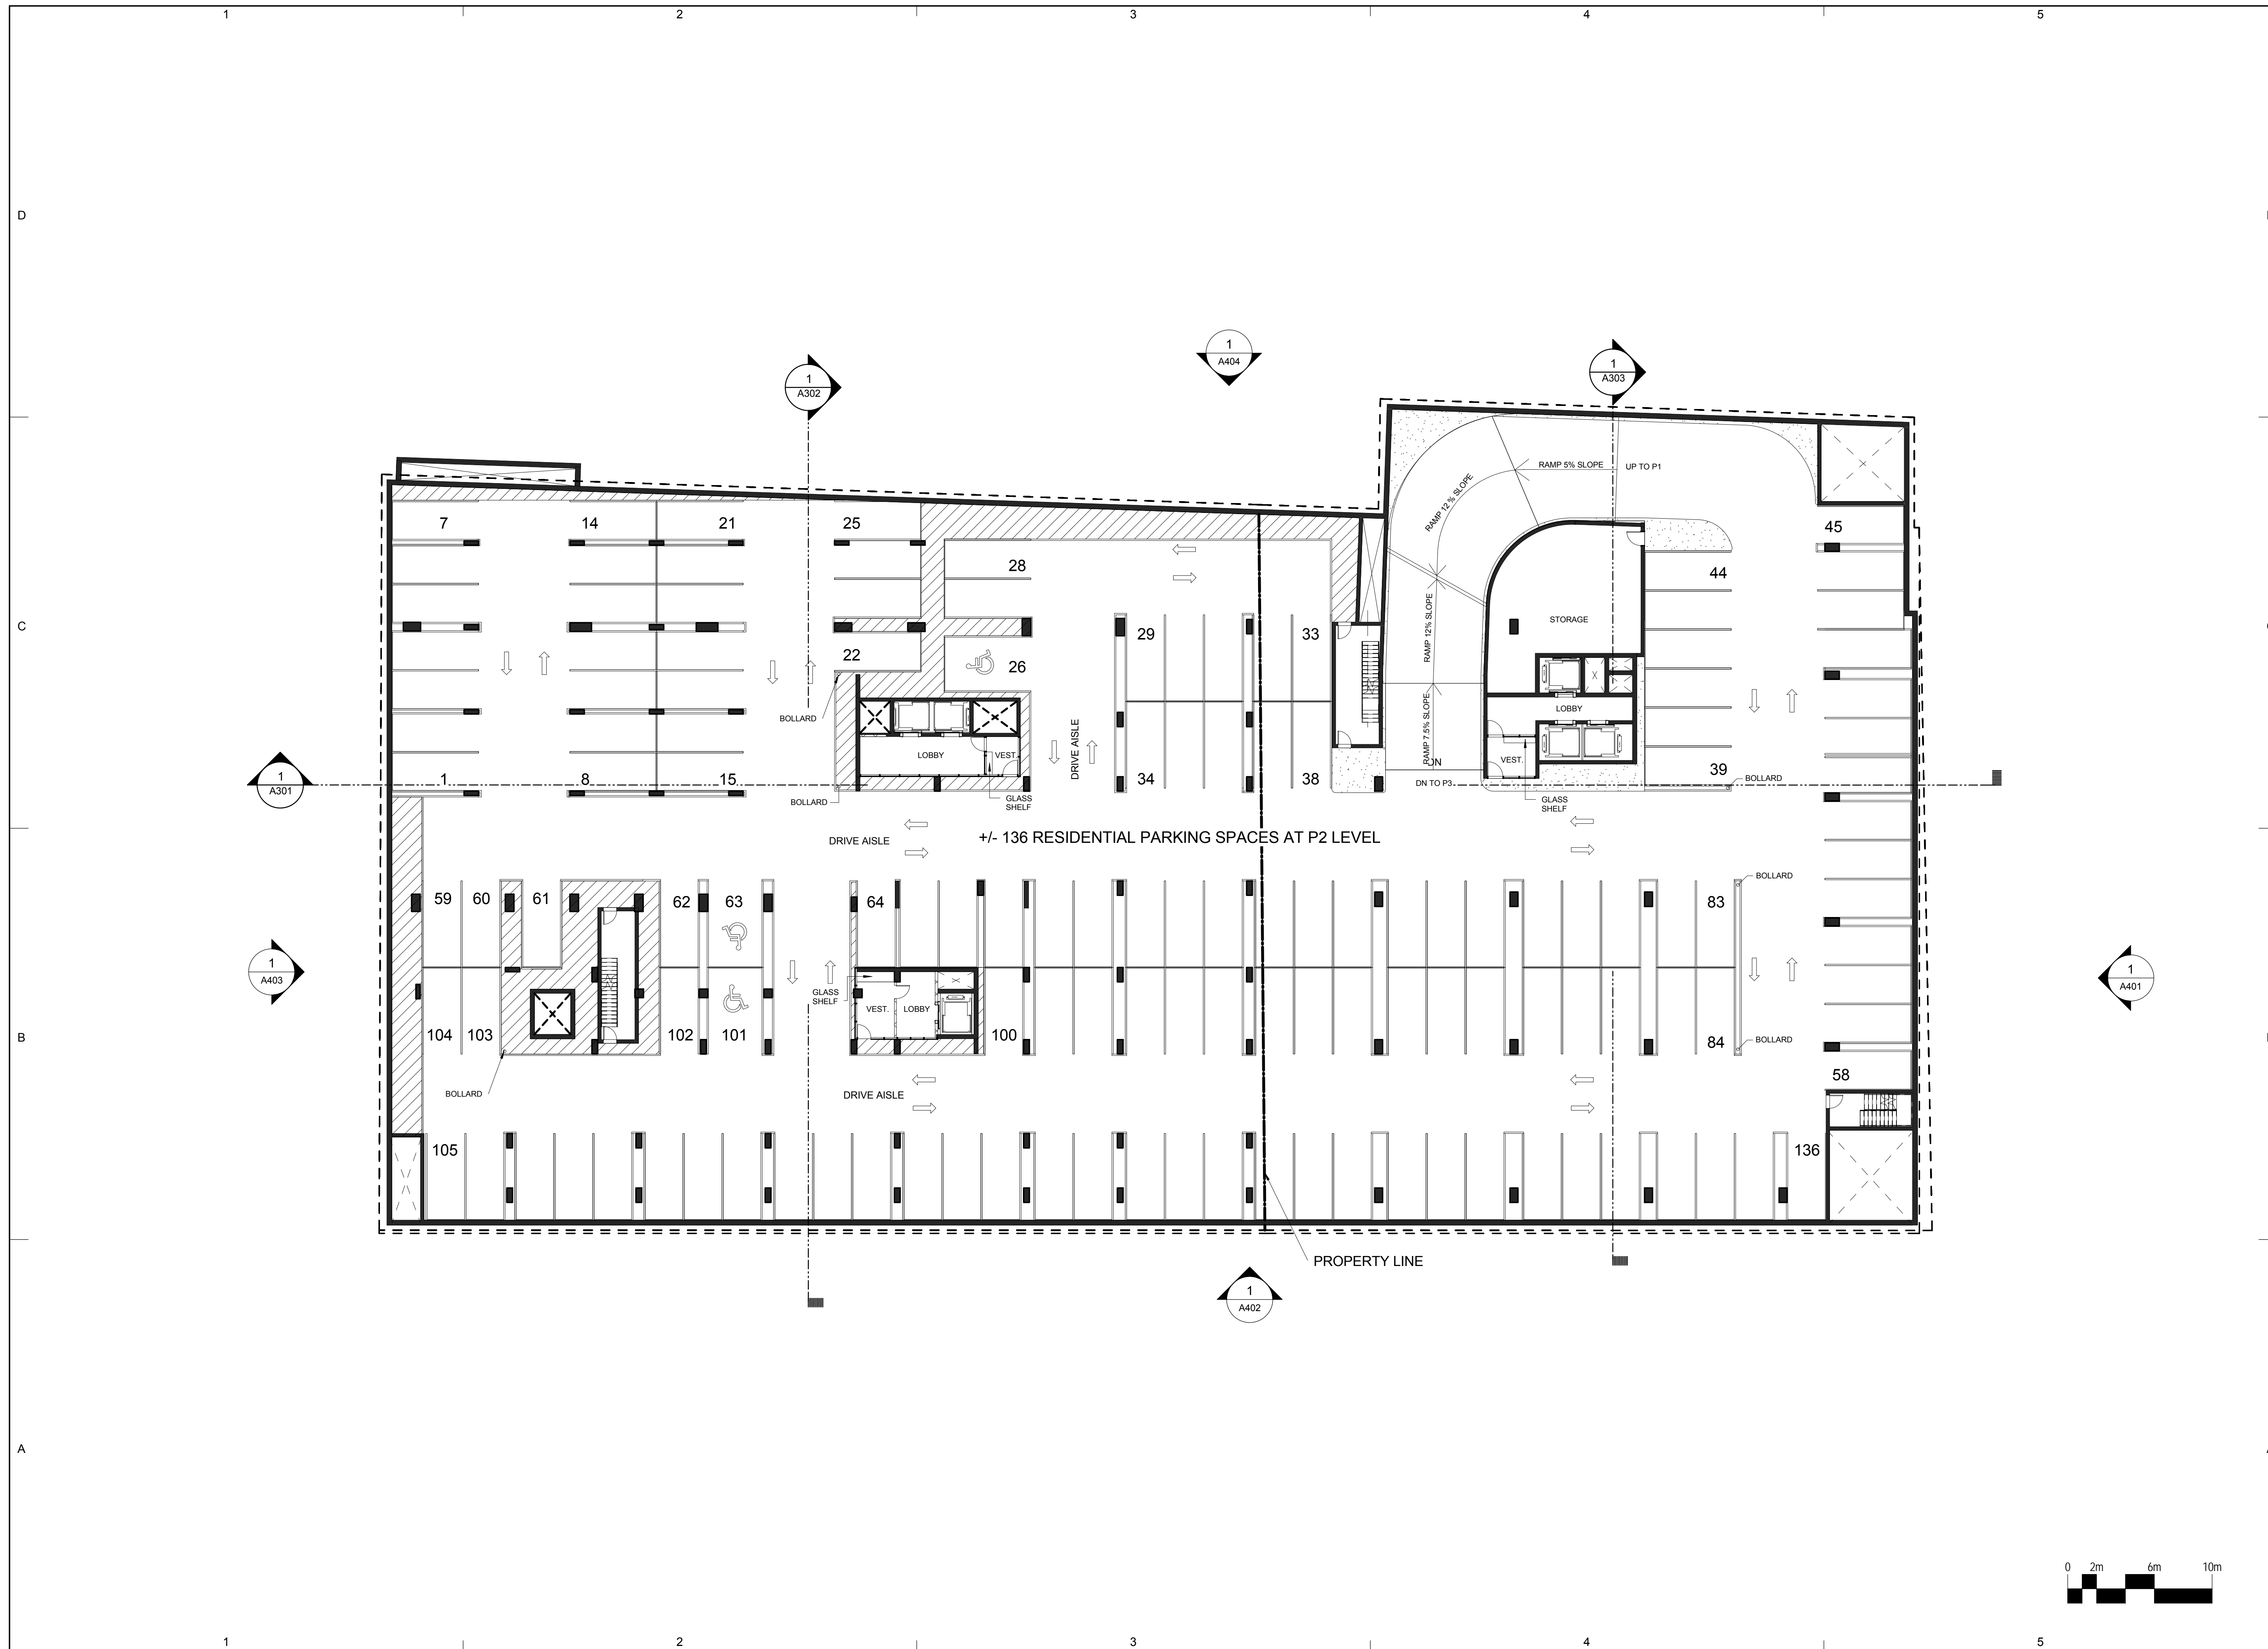

CLIENT
Southwest Properties

Southwest
Live. Shop. Work. Play.

Streamliner Properties Fund

D COPYRIGHT:
 Any reproduction or distribution for any purpose other than authorized by IBI Group is forbidden. Written dimensions shall have precedence over scaled dimensions. Contractors shall verify and be responsible for all dimensions and conditions on the job and IBI Group shall be informed of any variations from the dimensions and conditions shown on the drawing. Shop drawings shall be submitted to IBI Group for approval before proceeding with fabrication.

ISSUES

NO.	ISSUANCE	STATUS	DATE

PRIME CONSULTANT

IBI IBI GROUP ARCHITECTS
 95 St. Clair Avenue West Suite 200
 Toronto, ON
 Tel: (416) 924-9966 fax: (416) 924-9067
 ibigroup.com


PROJECT
SOUTH PARK RE-DEVELOPMENT
 South Park St. at Sackville St.


PROJECT NO: 33207 & 37156
 DRAWN BY: Author
 CHK'D BY: Checker
 SCALE: 1:200
 DATE: 2015-06-30

SHEET TITLE
LEVEL P2

SHEET NUMBER
A102

ISSUE

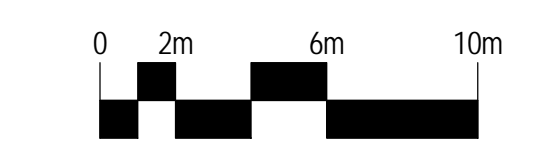

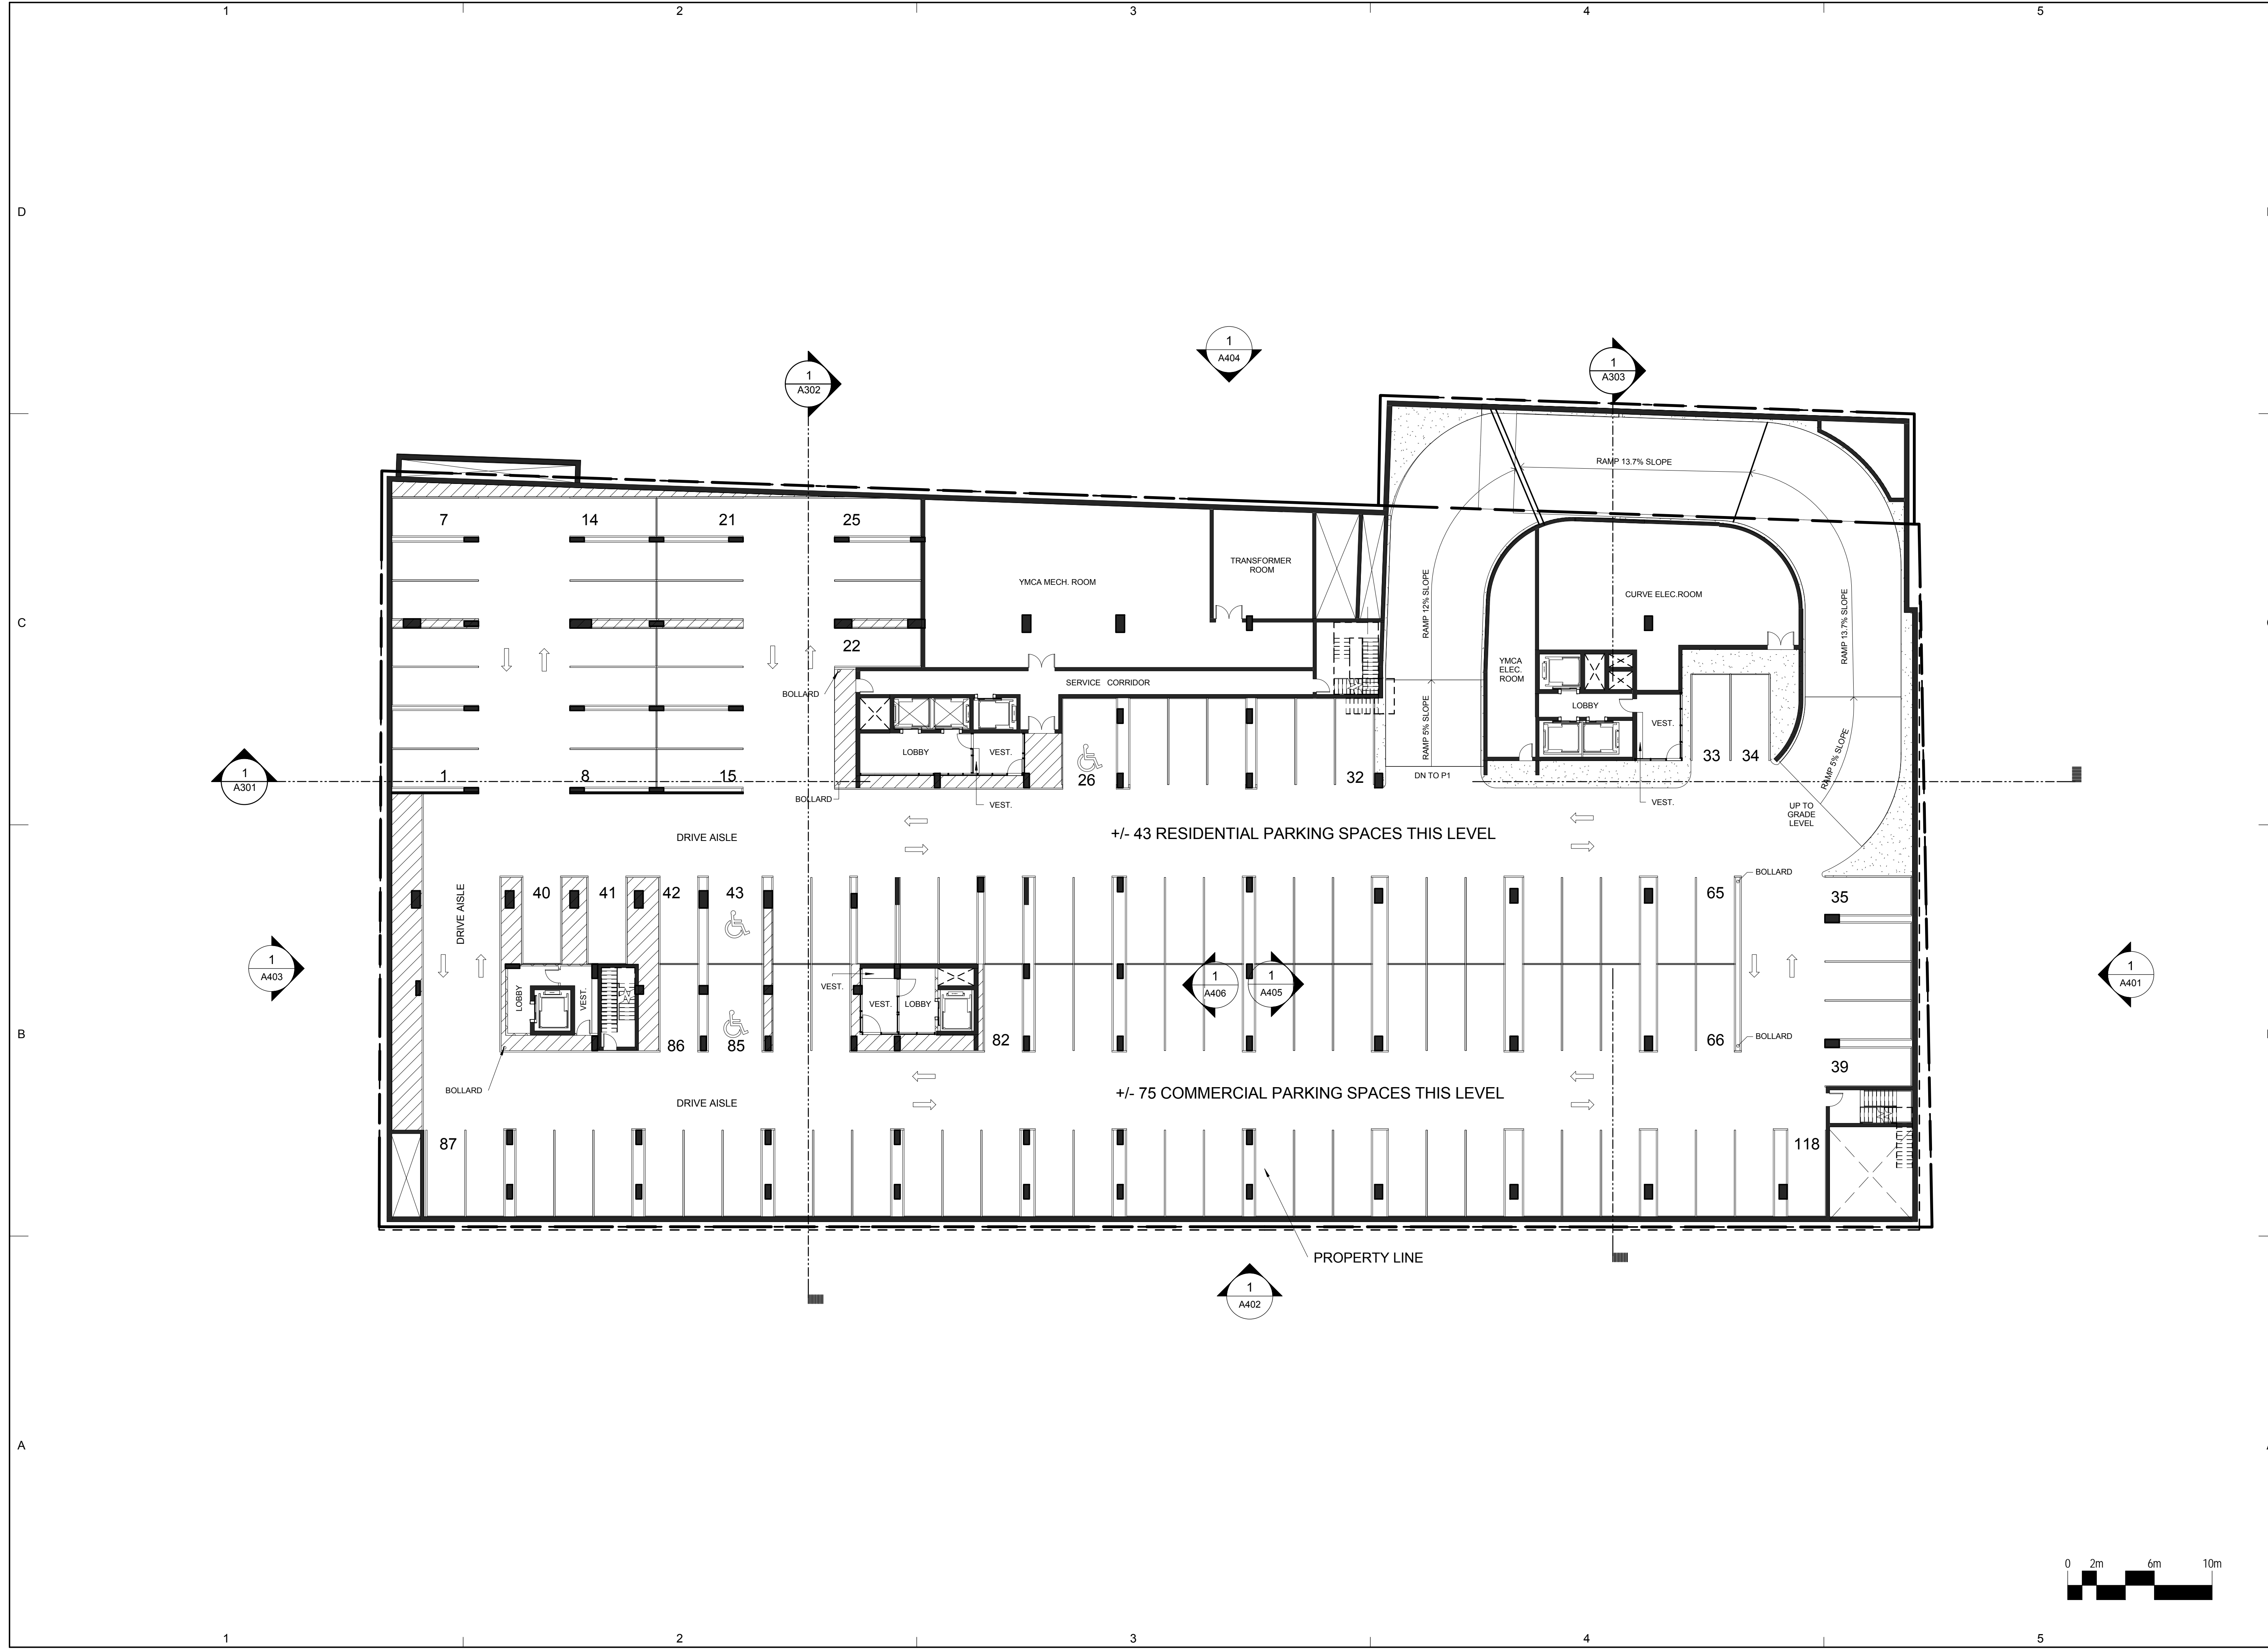

CLIENT
Southwest Properties



Streamliner Properties Fund


COPYRIGHT:
Any reproduction or distribution for any purpose other than authorized by IBI Group is forbidden. Written dimensions shall have precedence over scaled dimensions. Contractors shall verify and be responsible for all dimensions and conditions on the job and IBI Group shall be informed of any variations from the dimensions and conditions shown on the drawing. Shop drawings shall be submitted to IBI Group for approval before proceeding with fabrication.

COPYRIGHT © 2009 IBI GROUP

ISSUES

NO.	ISSUANCE	STATUS	DATE
-----	----------	--------	------

SEAL

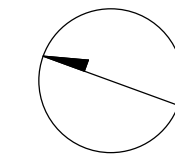

PRIME CONSULTANT



IBI GROUP ARCHITECTS
95 St. Clair Avenue West Suite 200
Toronto, ON
Tel: (416) 924-9966 Fax: (416) 924-9067
ibigroup.com

PROJECT


SOUTH PARK RE-DEVELOPMENT
South Park St. at Sackville St.

PROJECT NO.:	33207 & 37156
DRAWN BY:	Author
CHK'D BY:	Checker
SCALE:	1 : 200
DATE:	2015-06-30

SHEET TITLE

LEVEL P1

SHEET NUMBER	ISSUE
A103	

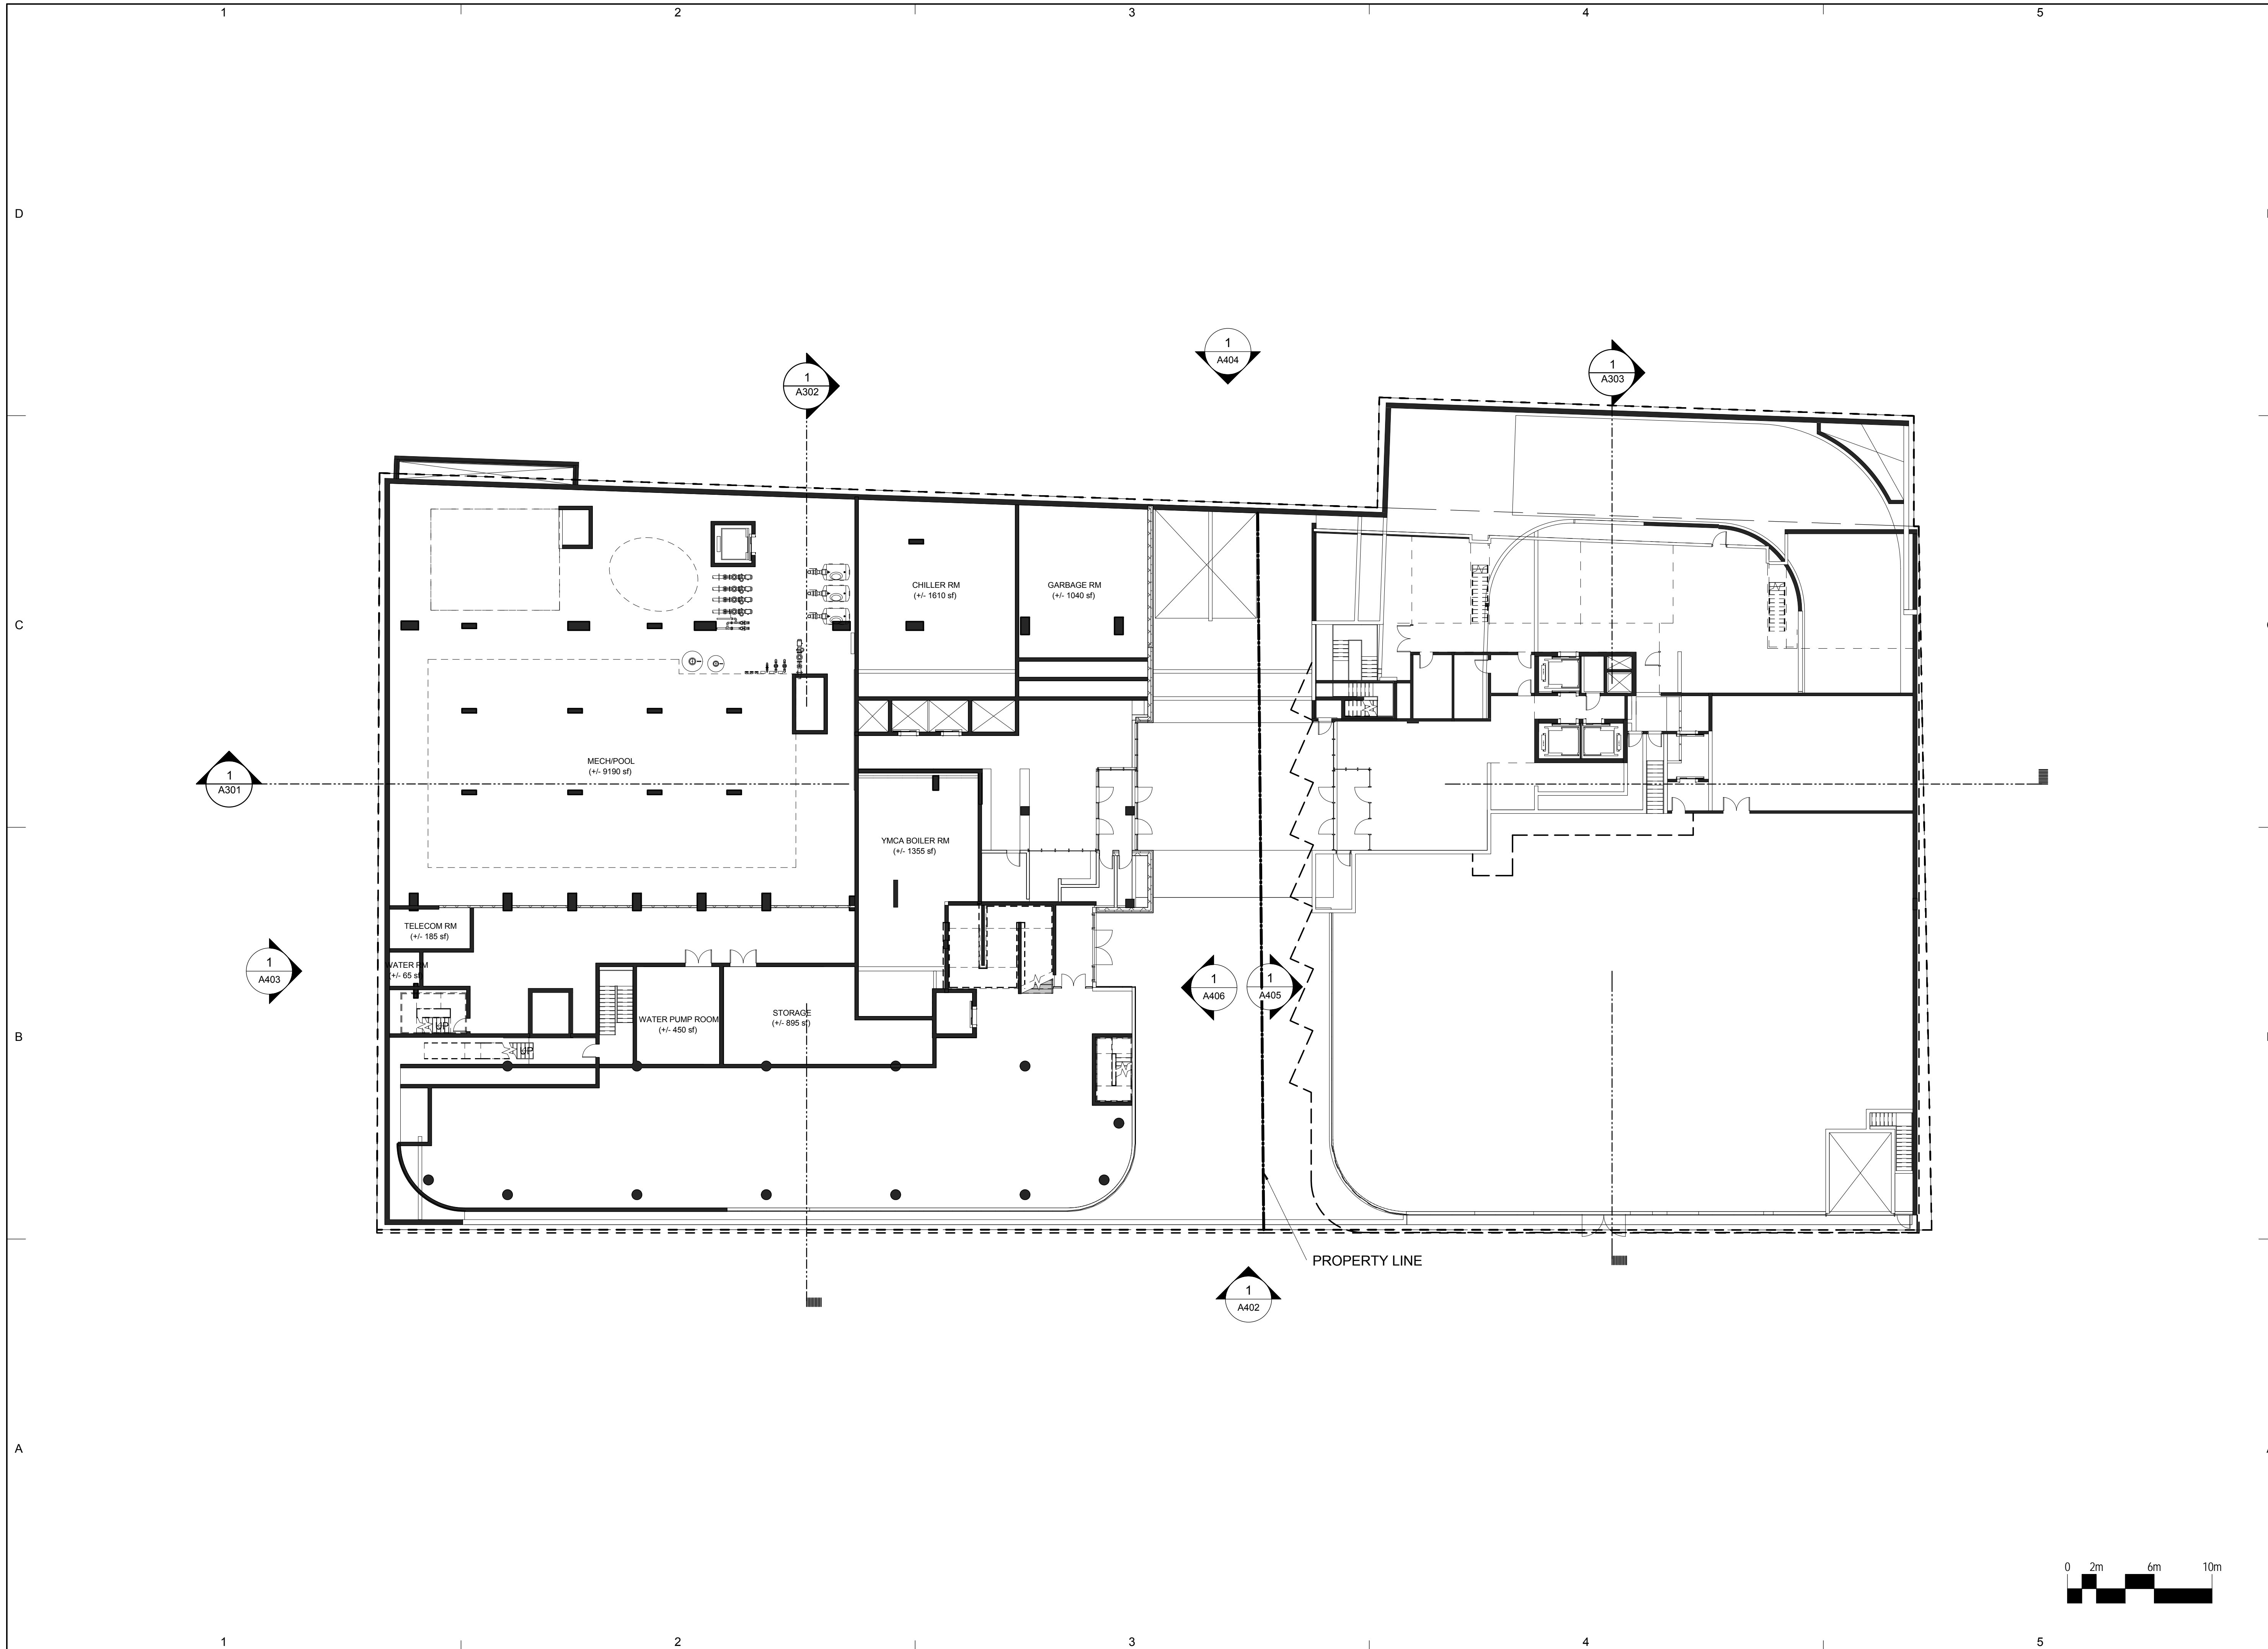

CLIENT
Southwest Properties



Streamliner Properties Fund


COPYRIGHT:
Any reproduction or distribution for any purpose other than authorized by IBI Group is forbidden. Written dimensions shall have precedence over scaled dimensions. Contractors shall verify and be responsible for all dimensions and conditions on the job and IBI Group shall be informed of any variations from the dimensions and conditions shown on the drawing. Shop drawings shall be submitted to IBI Group for approval before proceeding with fabrication.

COPYRIGHT © 2009 IBI GROUP

ISSUES

NO.	ISSUANCE	STATUS	DATE

SEAL

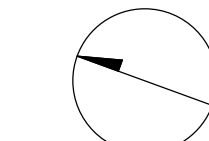

PRIME CONSULTANT




PROJECT
SOUTH PARK RE-DEVELOPMENT
South Park St. at Sackville St.

PROJECT NO: 33207 & 37156
DRAWN BY: Author
CHKD BY: Checker
SCALE: 1 : 200
DATE: 2015-06-30

SHEET TITLE
POOL/MECH MEZZ.

SHEET NUMBER
A103M

ISSUE

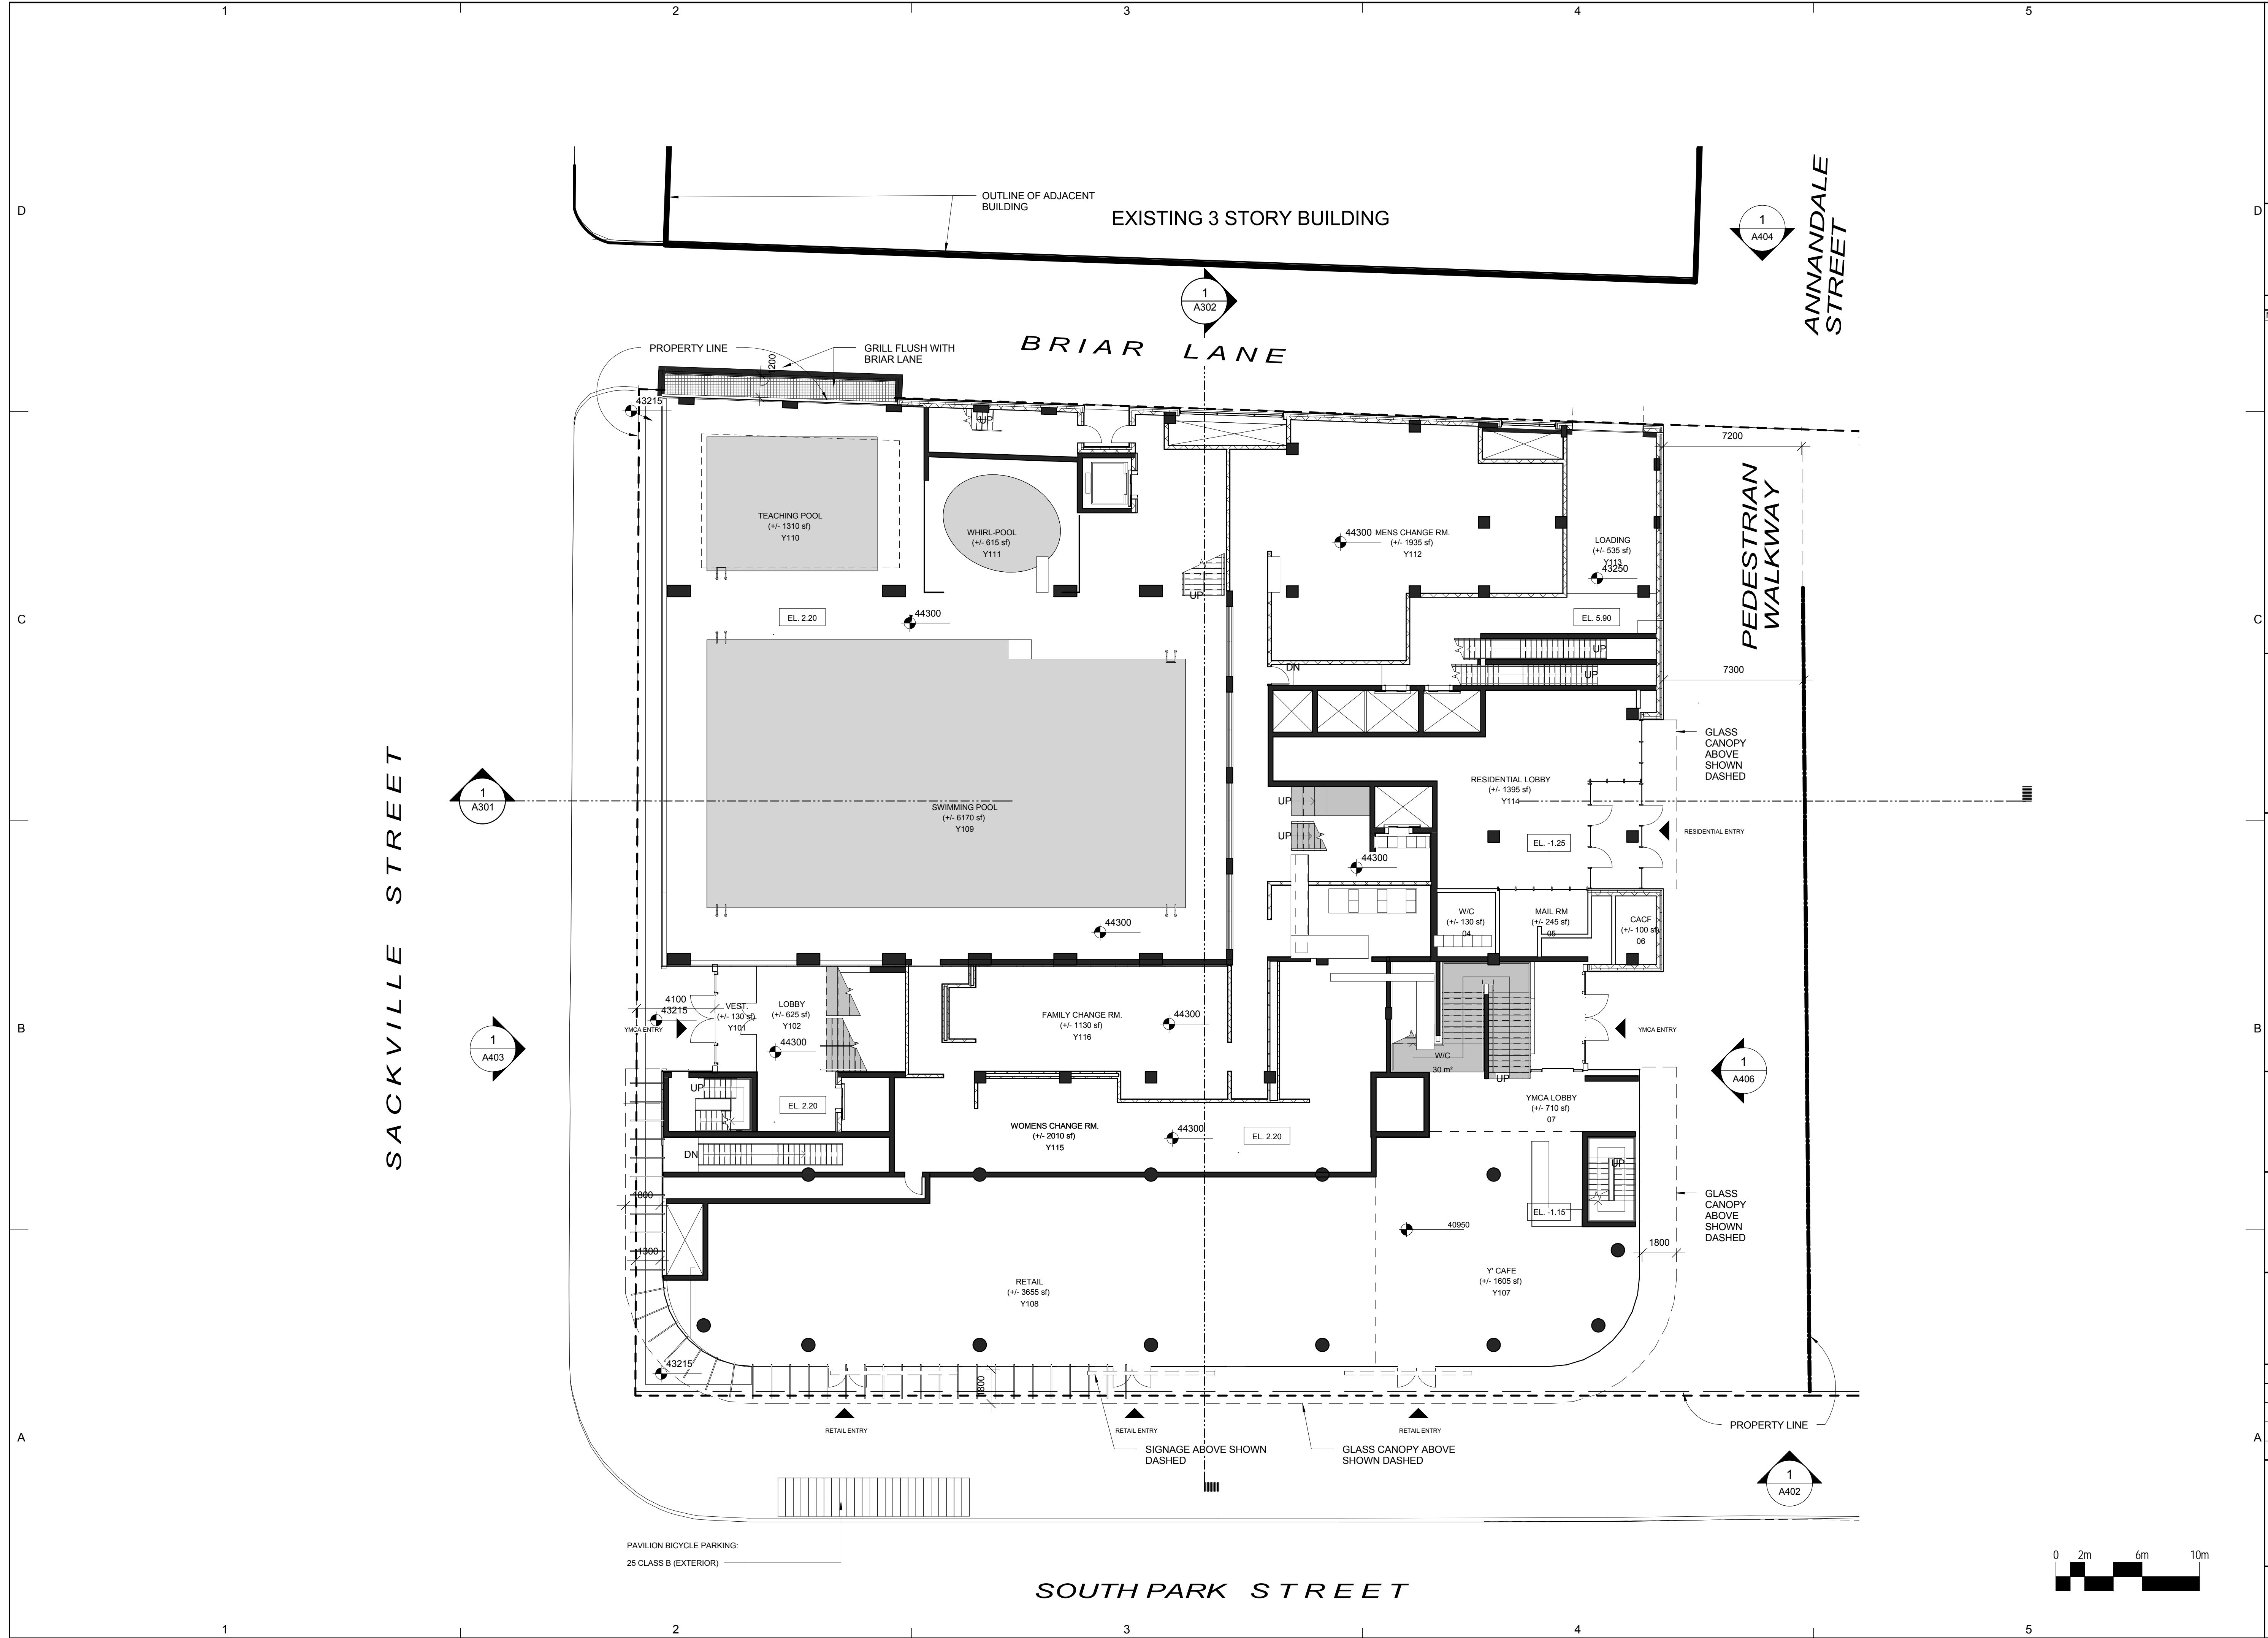

CLIENT
Southwest Properties



Streamliner Properties Fund

COPYRIGHT:
Any reproduction or distribution for any purpose other than authorized by IBI Group is forbidden. Written dimensions shall have precedence over scaled dimensions. Contractors shall verify and be responsible for all dimensions and conditions on the job and IBI Group shall be informed of any variations from the dimensions and conditions shown on the drawing. Shop drawings shall be submitted to IBI Group for approval before proceeding with fabrication.

COPYRIGHT © 2009 IBI GROUP

ISSUES

NO.	ISSUANCE	STATUS	DATE

SEAL

PRIME CONSULTANT




PROJECT
SOUTH PARK RE-DEVELOPMENT
South Park St. at Sackville St.

PROJECT NO: 33207 & 37156
DRAWN BY: Author
CHKD BY: Checker
SCALE: 1:150
DATE: 2015-06-30

SHEET TITLE
PAVILION - LEVEL 1

SHEET NUMBER
A104N

ISSUE

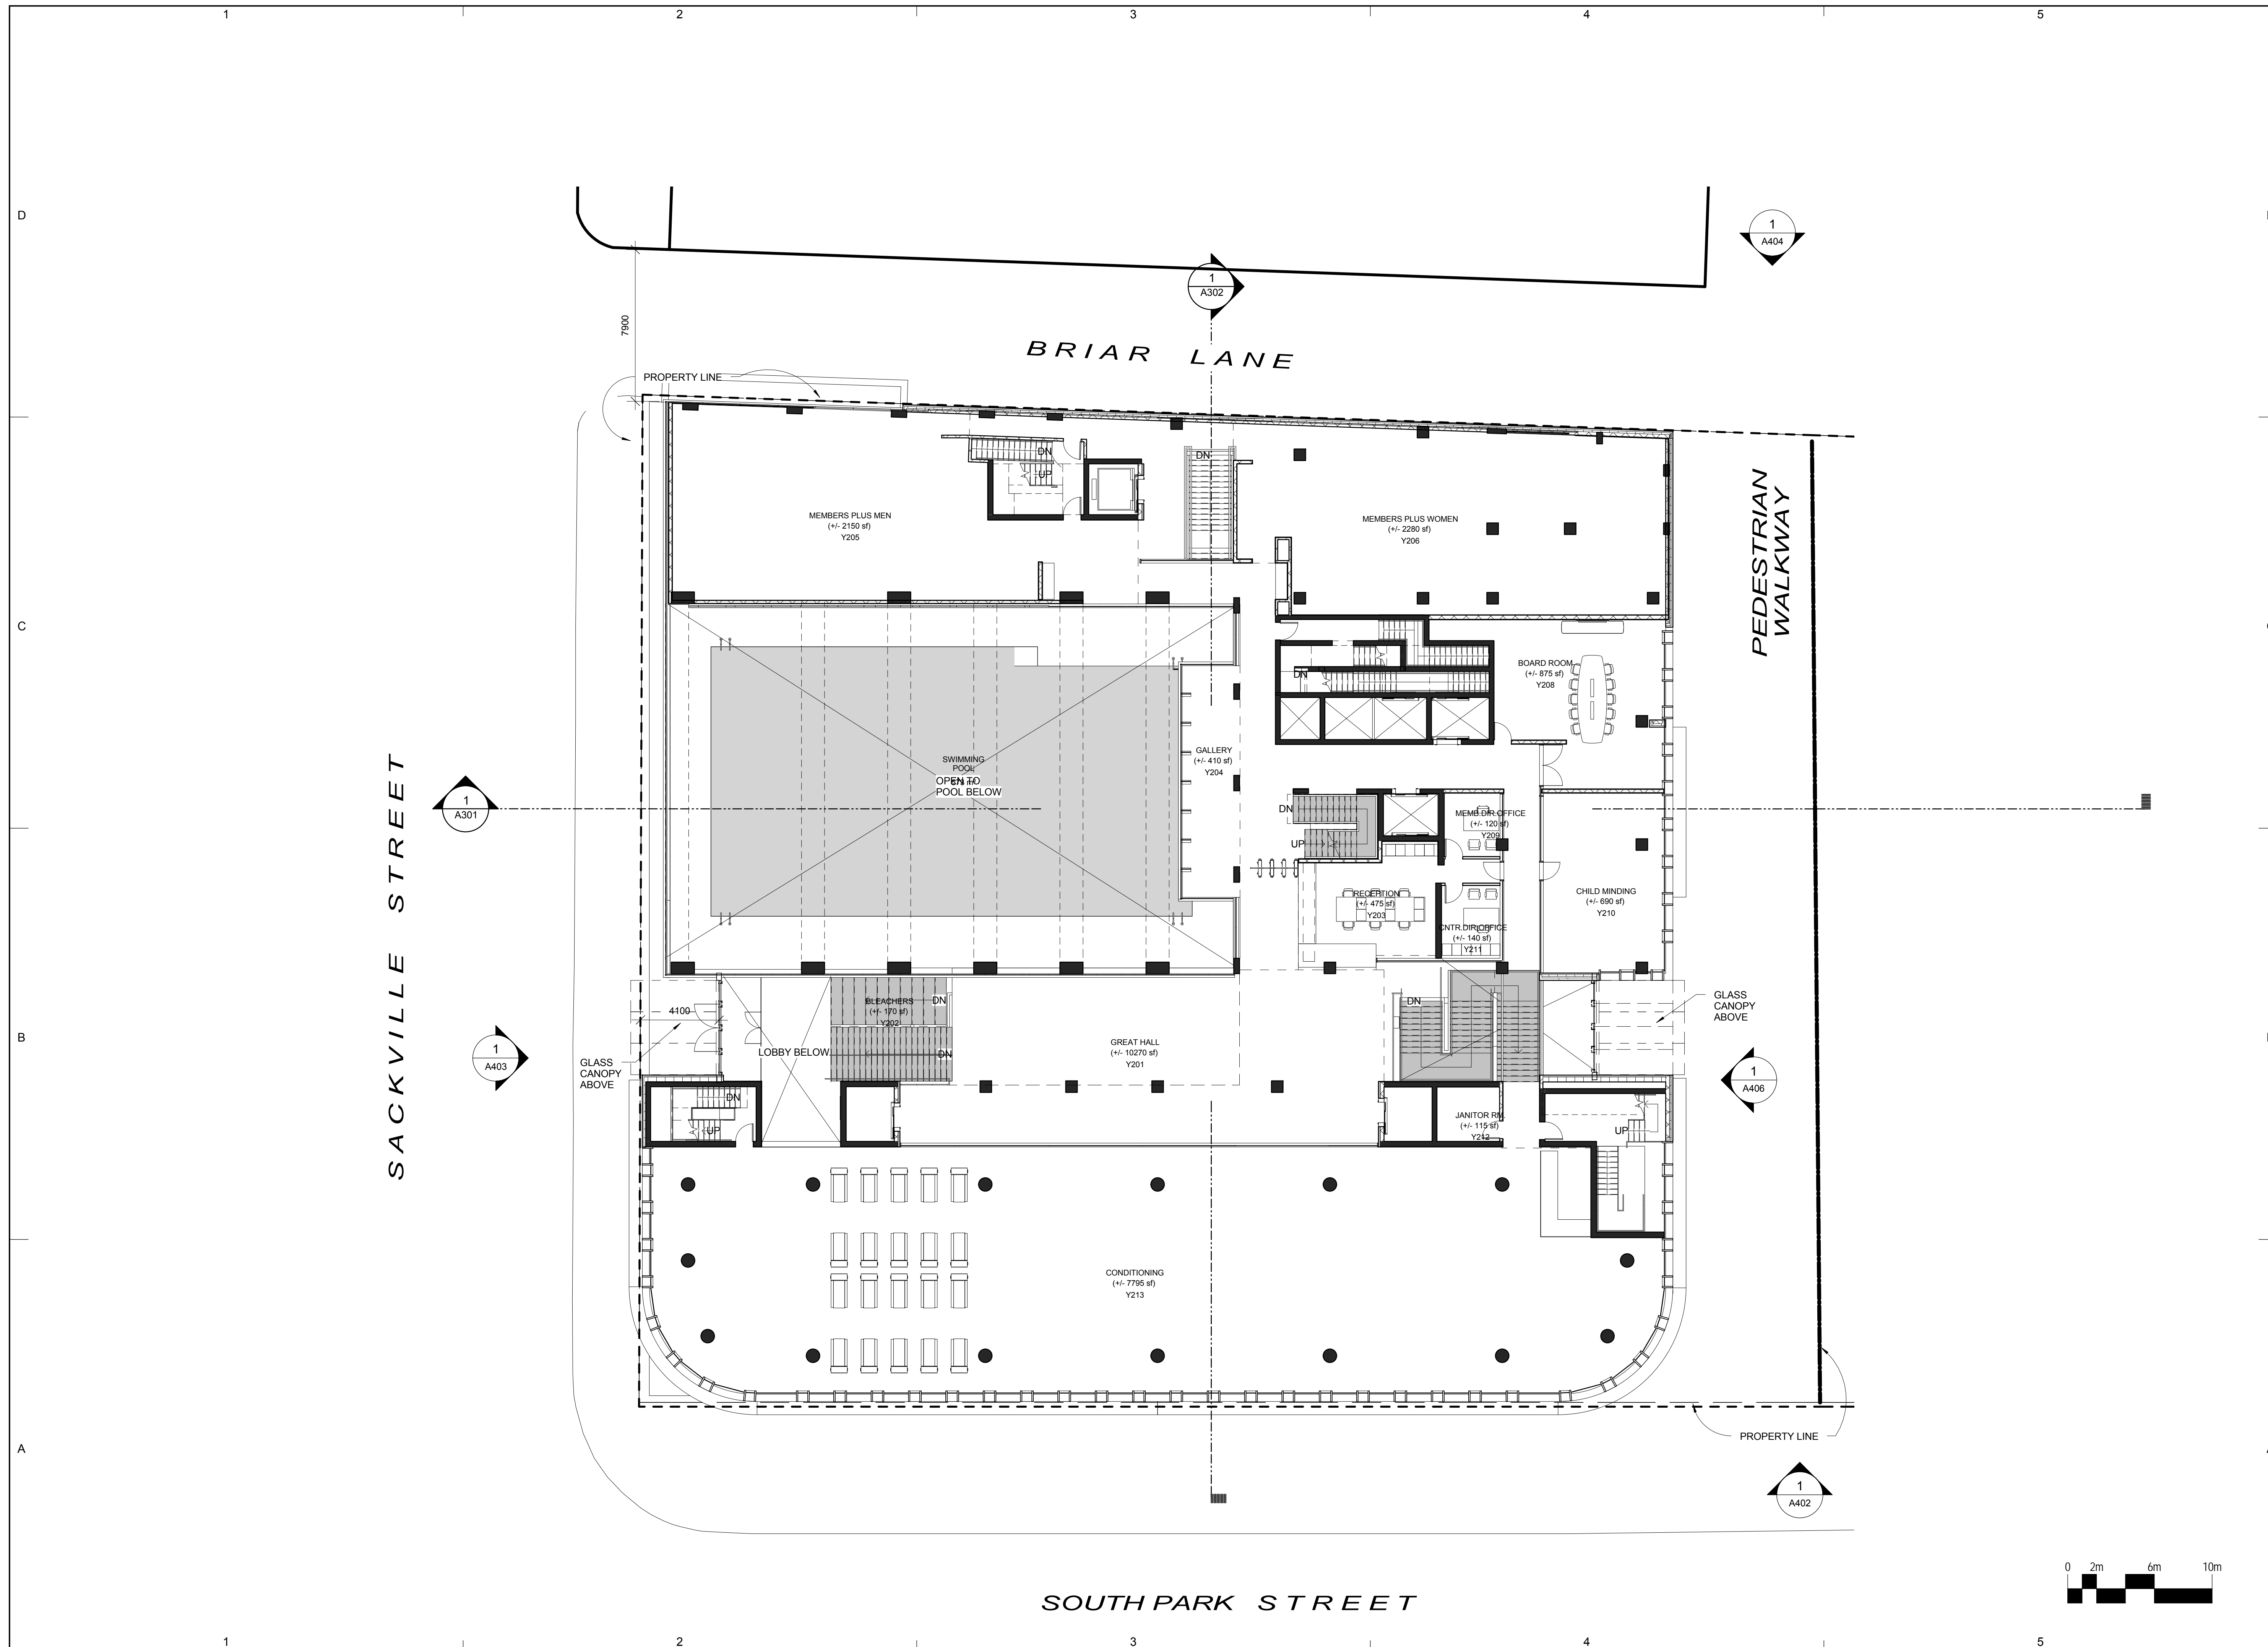

CLIENT
Southwest Properties



Streamliner Properties Fund


COPYRIGHT:
Any reproduction or distribution for any purpose other than authorized by IBI Group is forbidden. Written dimensions shall have precedence over scaled dimensions. Contractors shall verify and be responsible for all dimensions and conditions on the job and IBI Group shall be informed of any variations from the dimensions and conditions shown on the drawing. Shop drawings shall be submitted to IBI Group for approval before proceeding with fabrication.

COPYRIGHT © 2009 IBI GROUP

ISSUES

NO.	ISSUANCE	STATUS	DATE

SEAL

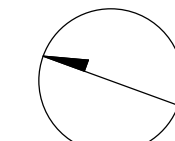

PRIME CONSULTANT




PROJECT
SOUTH PARK
RE-DEVELOPMENT
South Park St. at Sackville St.

PROJECT NO: 33207 & 37156
DRAWN BY: Author
CHKD BY: Checker
SCALE: 1:150
DATE: 2015-06-30

SHEET TITLE
PAVILION - LEVEL 2

SHEET NUMBER
A105N

ISSUE

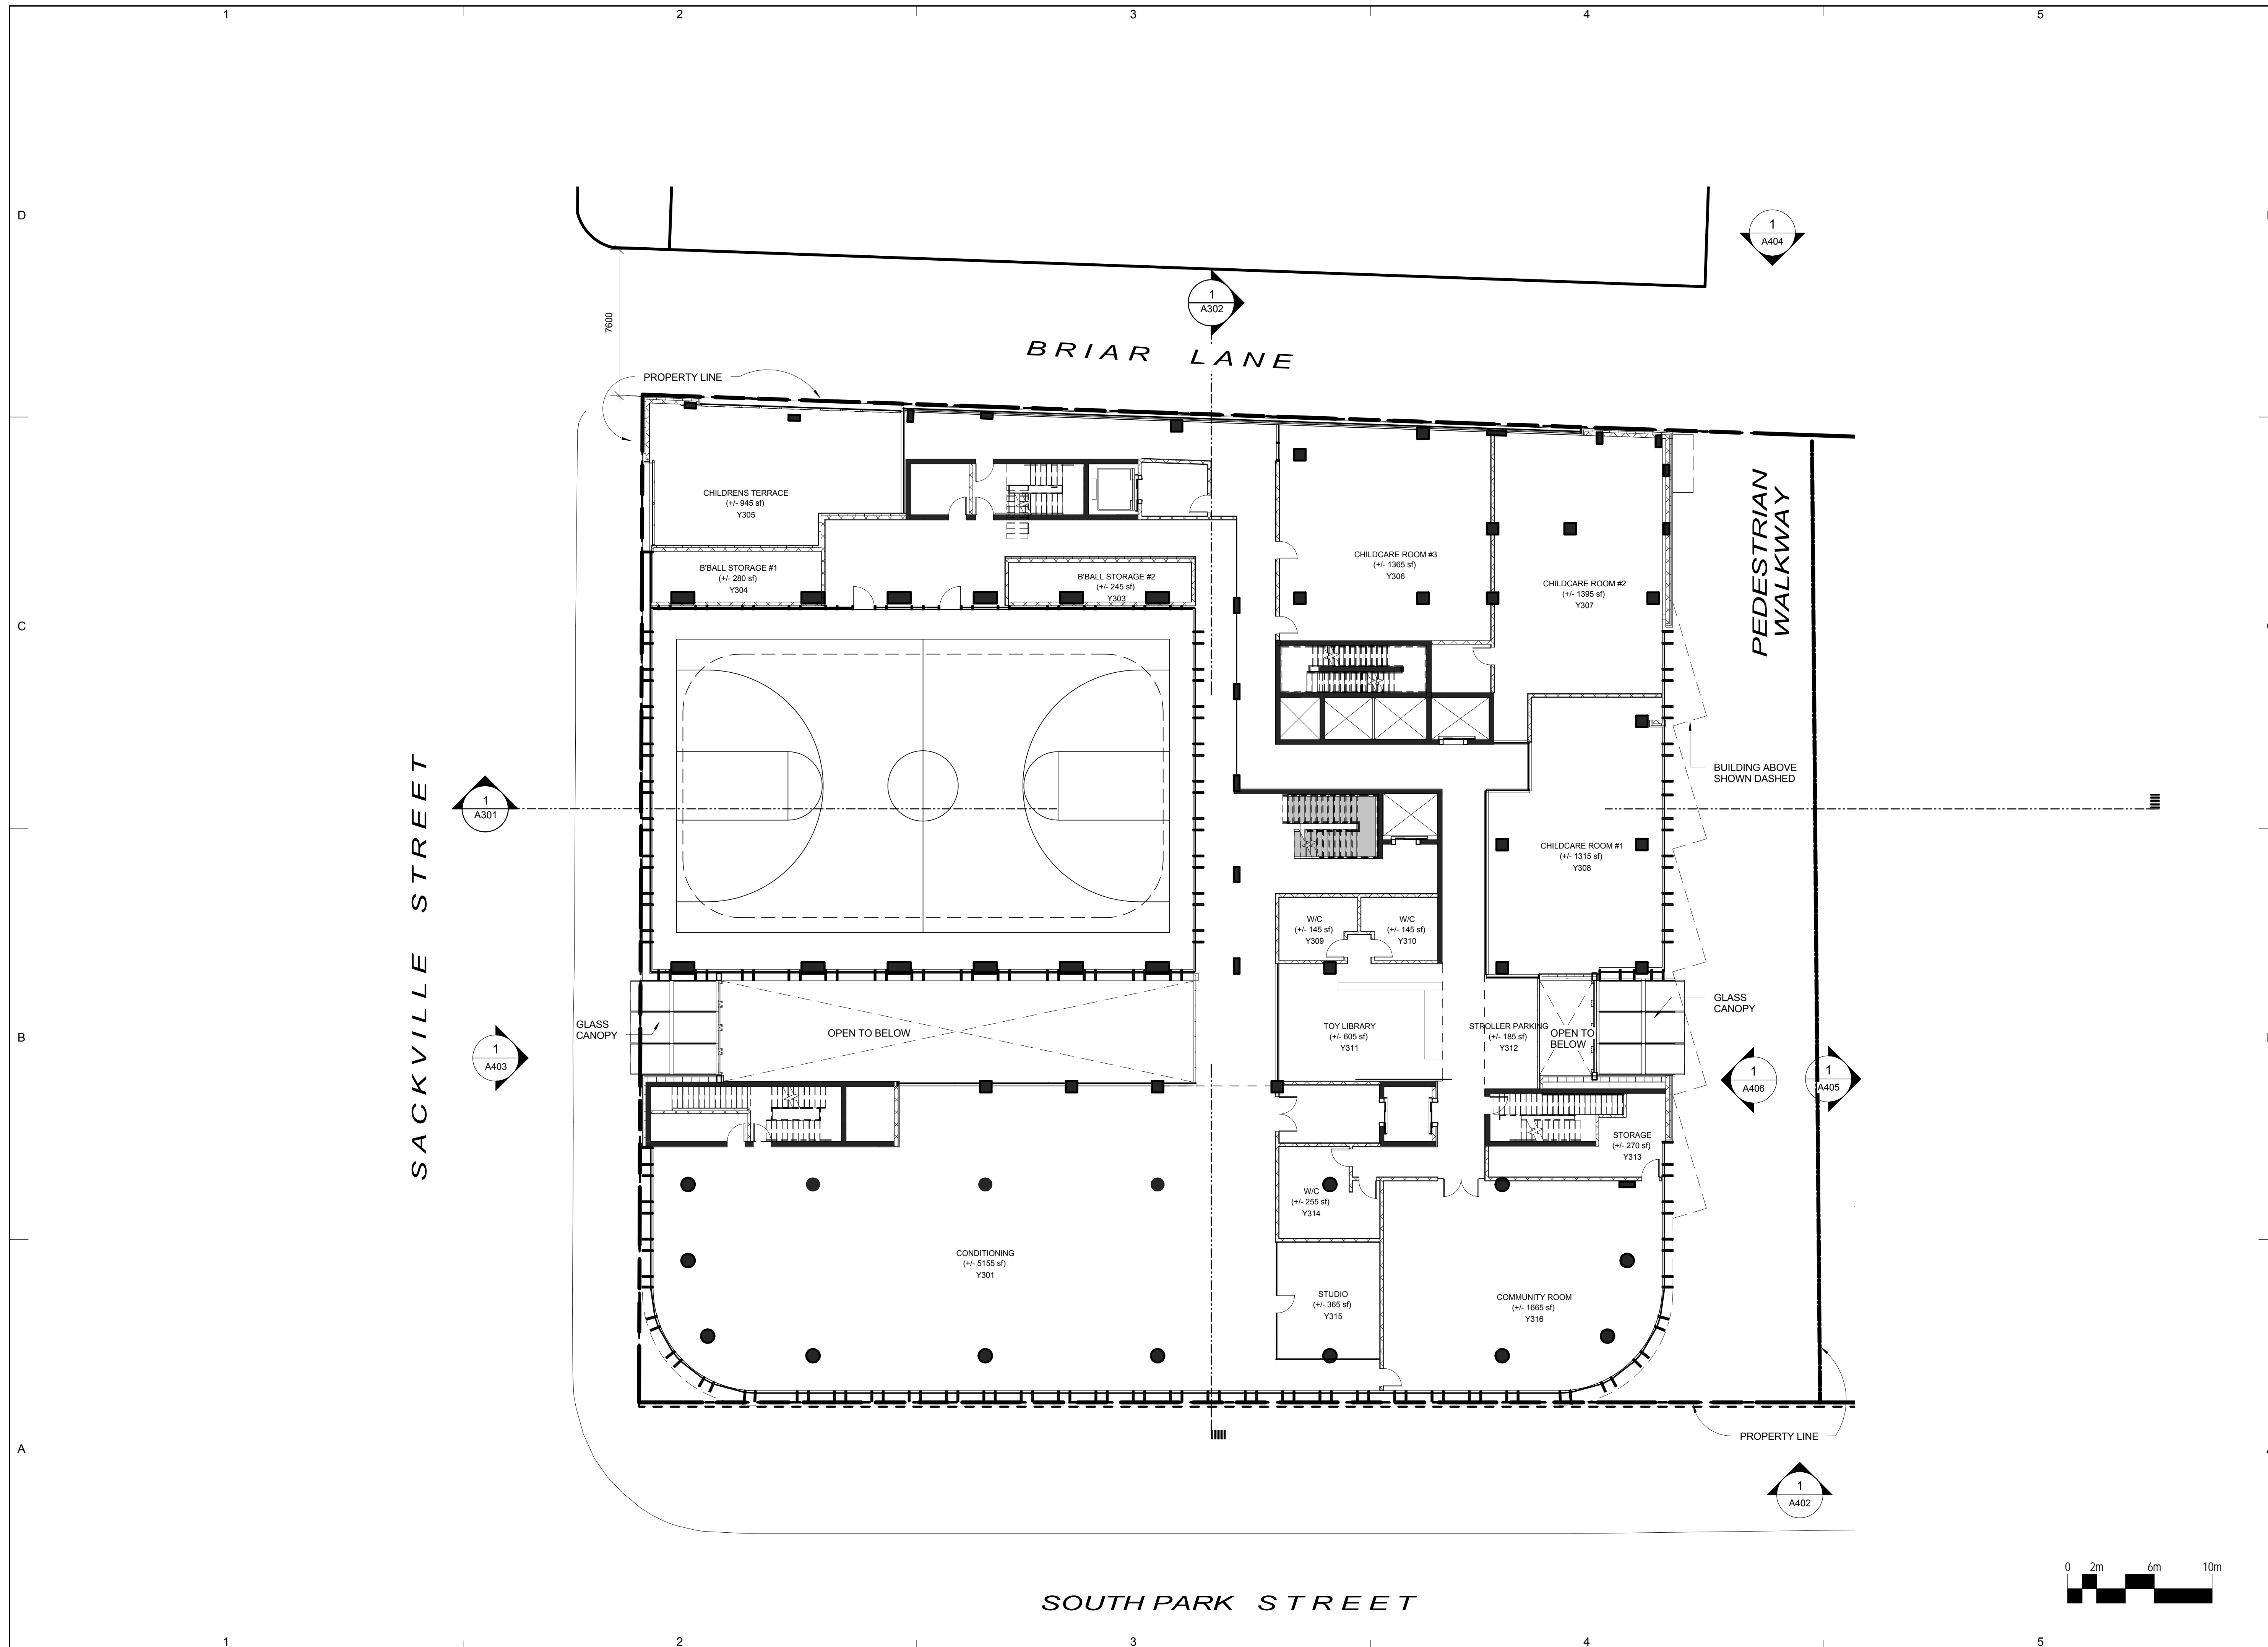

CLIENT
Southwest Properties



Streamliner Properties Fund


COPYRIGHT:
Any reproduction or distribution for any purpose other than authorized by IBI Group is forbidden. Written dimensions shall have precedence over scaled dimensions. Contractors shall verify and be responsible for all dimensions and conditions on the job and IBI Group shall be informed of any variations from the dimensions and conditions shown on the drawing. Shop drawings shall be submitted to IBI Group for approval before proceeding with fabrication.

COPYRIGHT © 2009 IBI GROUP

ISSUES

NO.	ISSUANCE	STATUS	DATE

SEAL

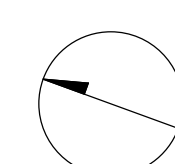

PRIME CONSULTANT




PROJECT
SOUTH PARK RE-DEVELOPMENT
South Park St. at Sackville St.

PROJECT NO: 33207 & 37156
DRAWN BY: Author
CHKD BY: Checker
SCALE: 1:150
DATE: 2015-06-30

SHEET TITLE
PAVILION - LEVEL 3

SHEET NUMBER
A107N

ISSUE

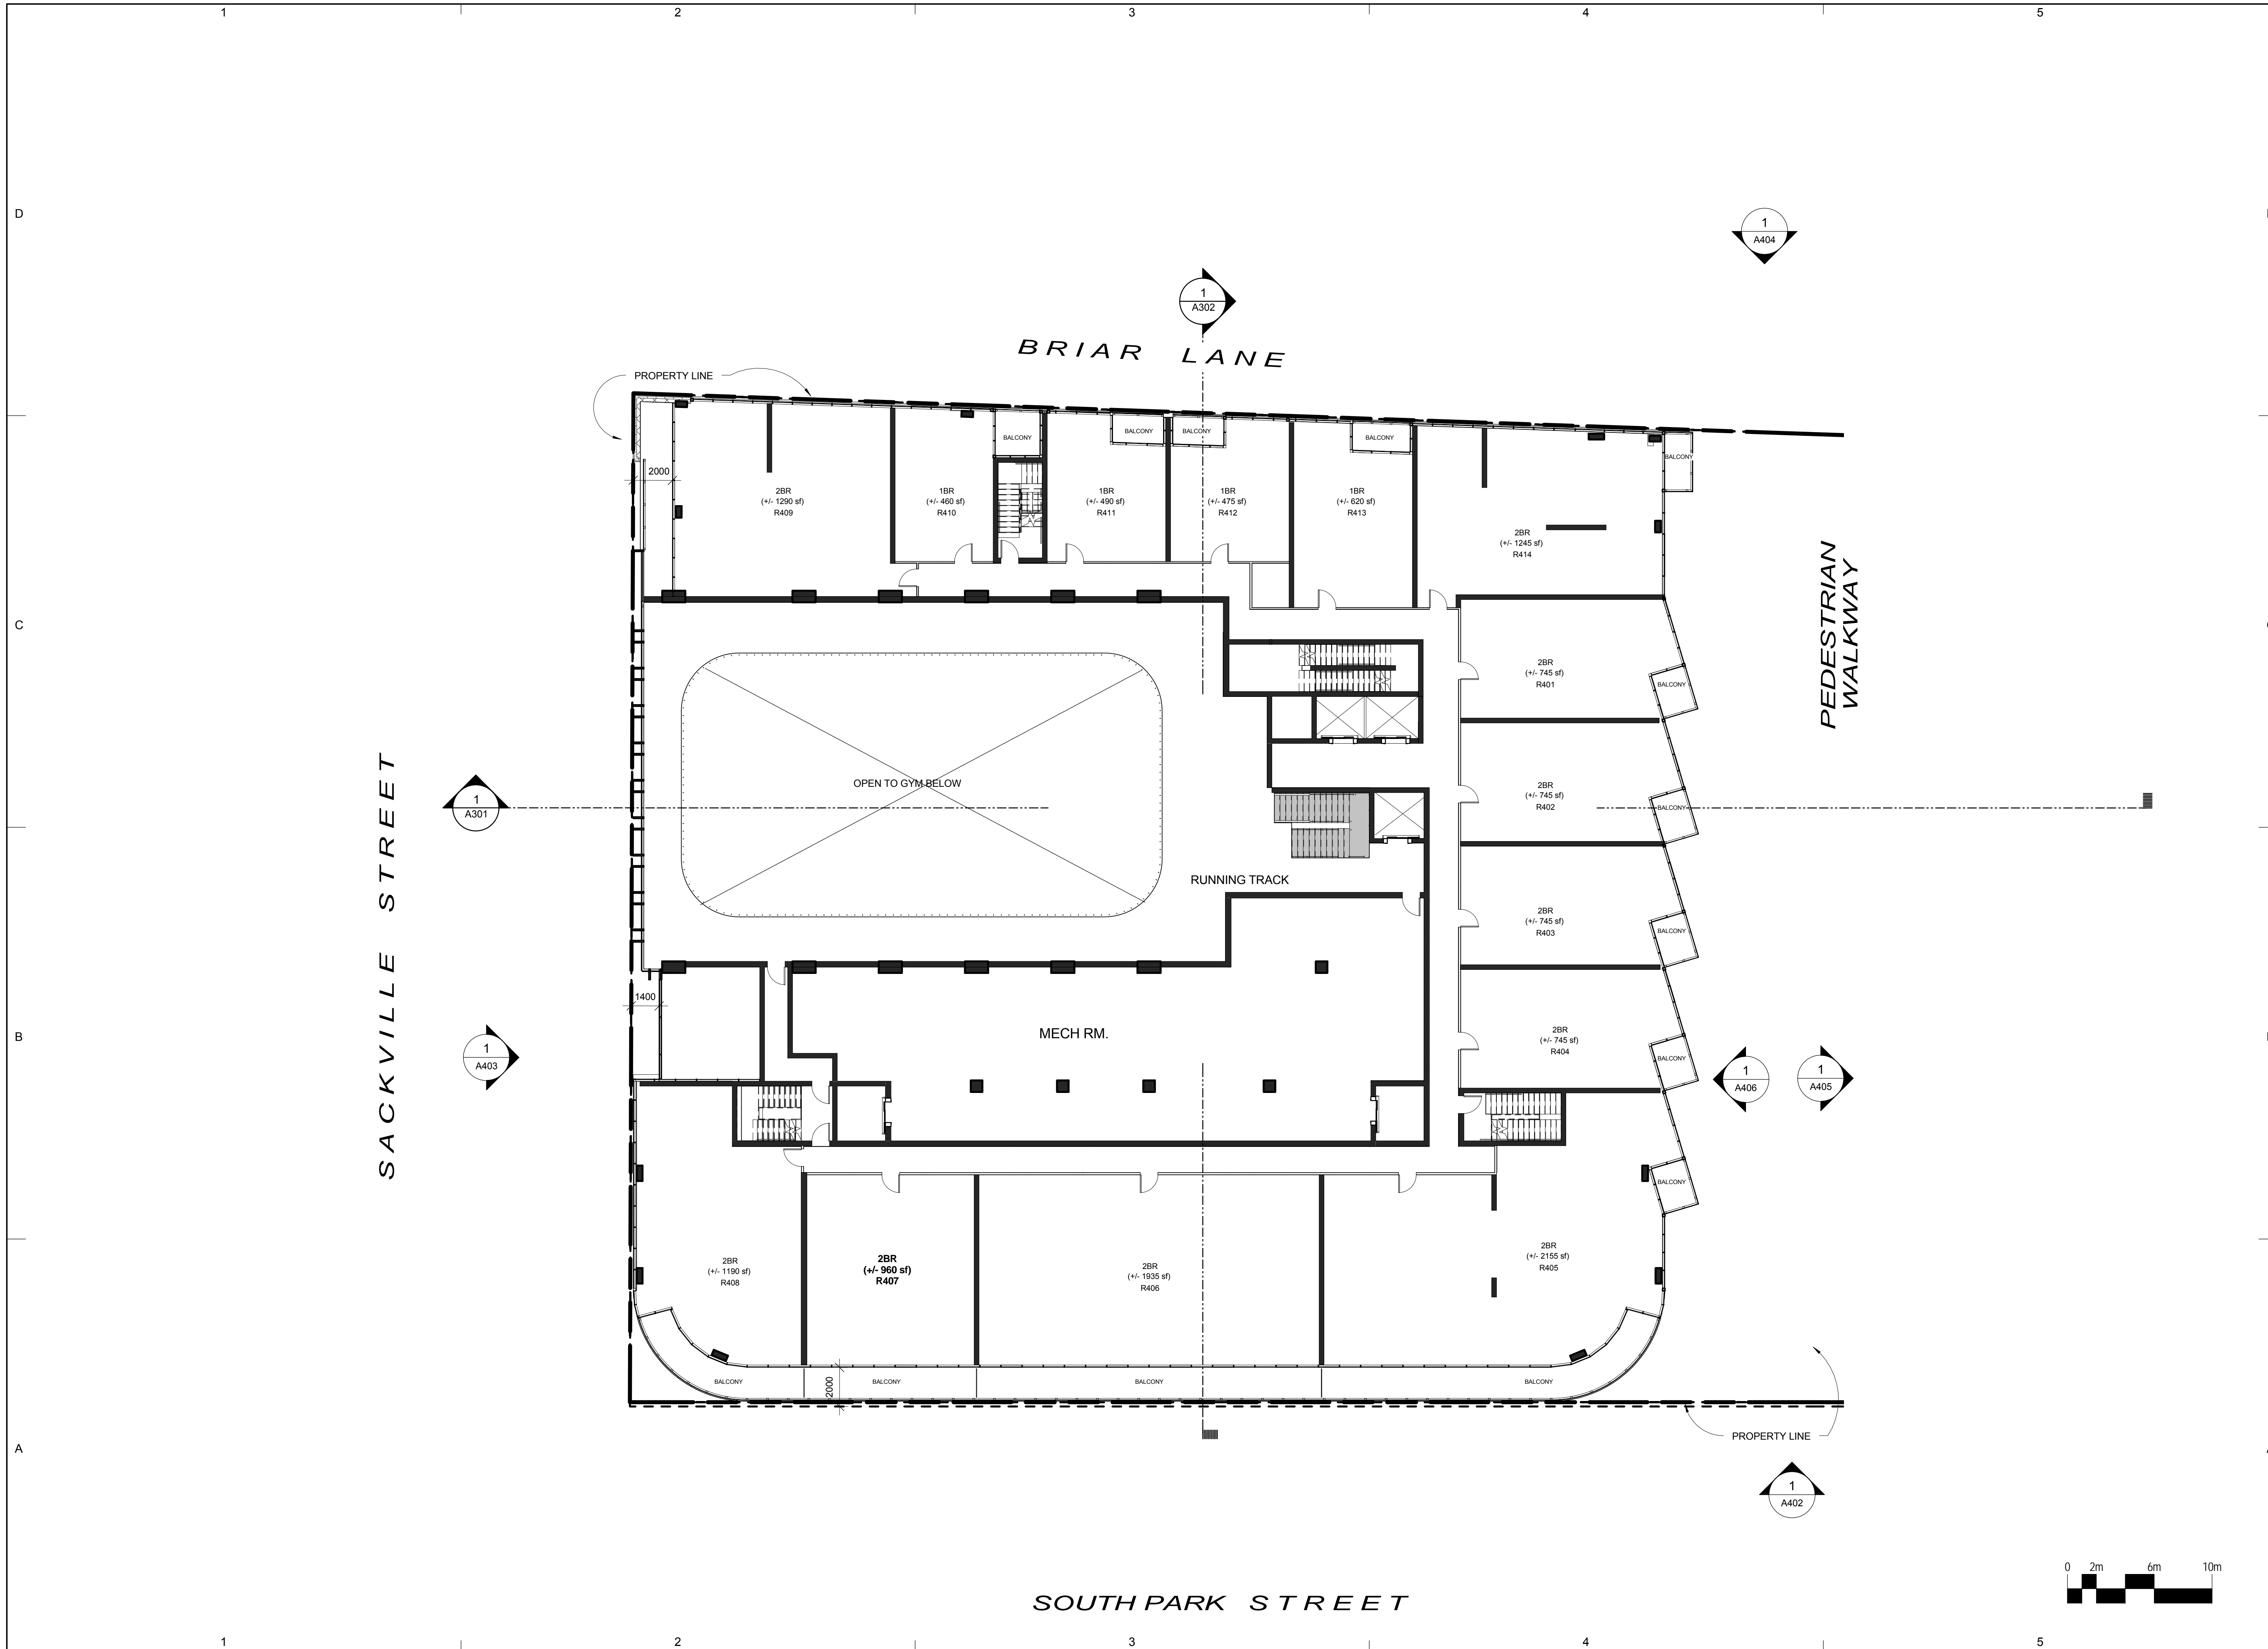

CLIENT
Southwest Properties

Southwest
Live. Shop. Work. Play.

Streamliner Properties Fund

D COPYRIGHT:
 Any reproduction or distribution for any purpose other than authorized by IBI Group is forbidden. Written dimensions shall have precedence over scaled dimensions. Contractors shall verify and be responsible for all dimensions and conditions on the job and IBI Group shall be informed of any variations from the dimensions and conditions shown on the drawing. Shop drawings shall be submitted to IBI Group for approval before proceeding with fabrication.

COPYRIGHT © 2009 IBI GROUP

ISSUES

NO.	ISSUANCE	STATUS	DATE

SEAL

PRIME CONSULTANT


IBI IBI GROUP ARCHITECTS
 95 St. Clair Avenue West Suite 200
 Toronto, ON
 Tel: (416) 924-9966 fax: (416) 924-9067
 ibigroup.com

PROJECT
SOUTH PARK RE-DEVELOPMENT
 South Park St. at Sackville St.

PROJECT NO: 33207 & 37156
 DRAWN BY: Author
 CHK'D BY: Checker
 SCALE: 1:150
 DATE: 06/11/15

SHEET TITLE
PAVILION - LEVEL 4

SHEET NUMBER	ISSUE
A108N	

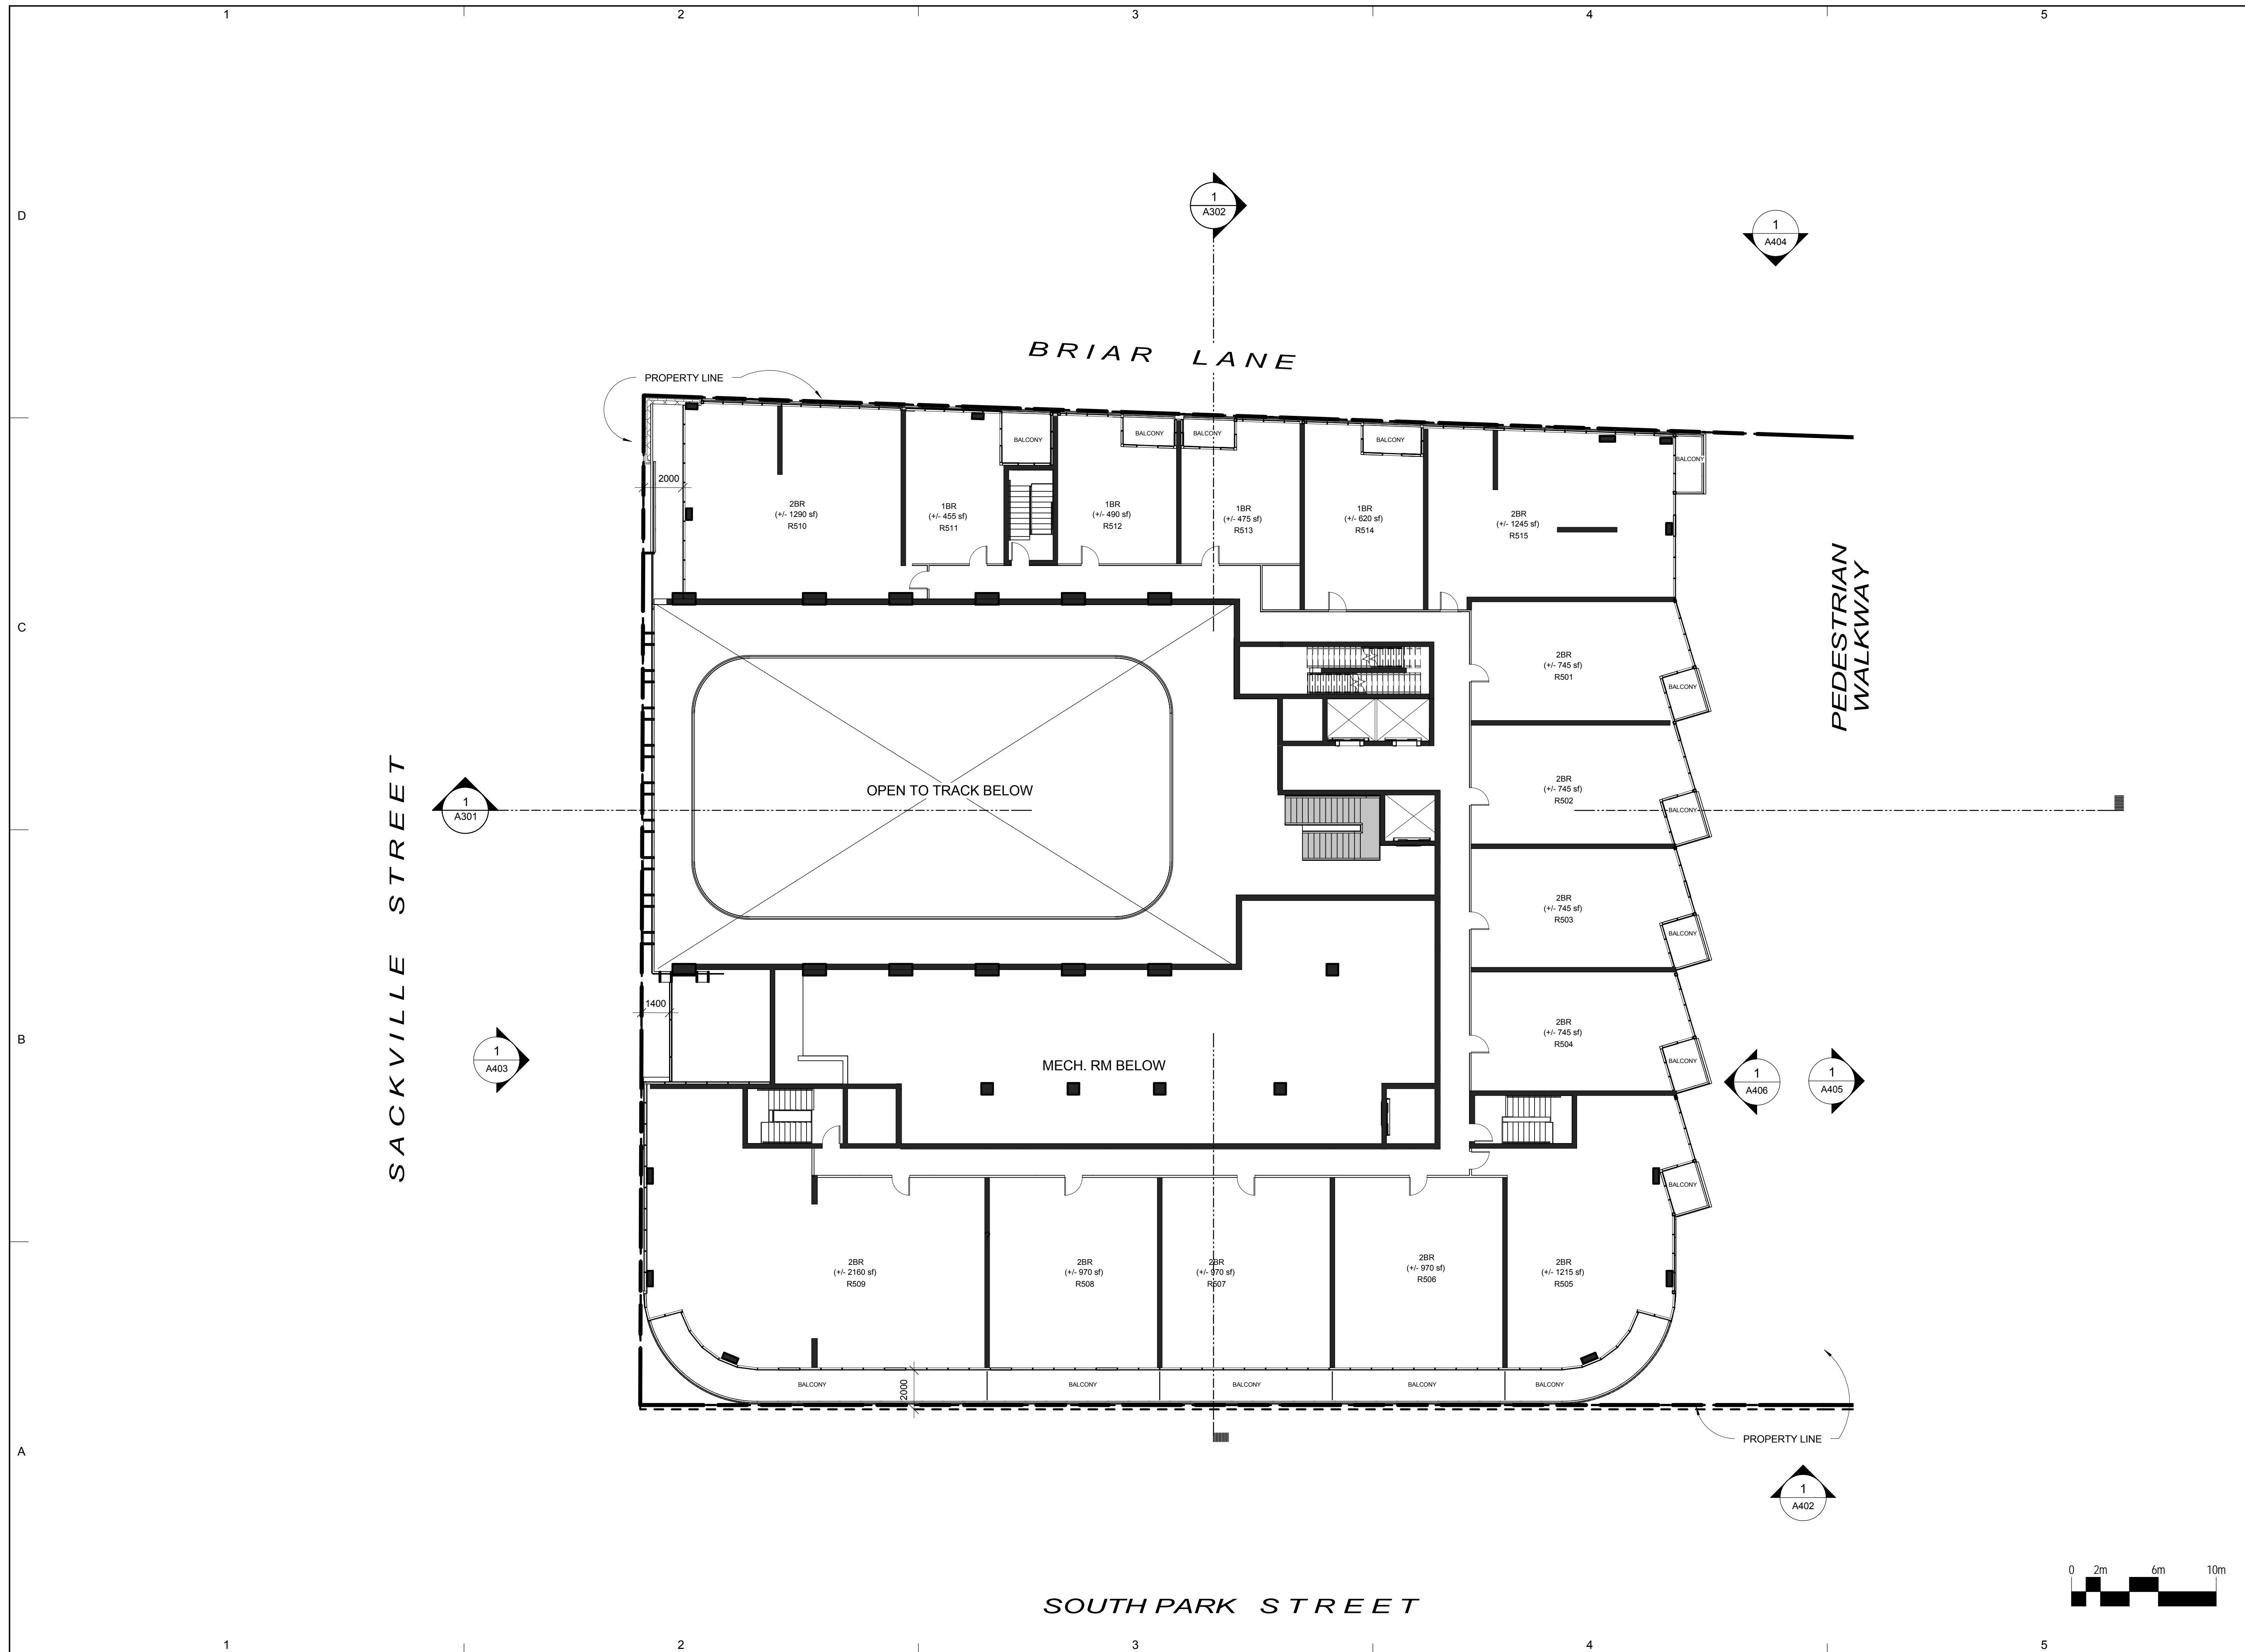

CLIENT
Southwest Properties



Streamliner Properties Fund

D COPYRIGHT:
Any reproduction or distribution for any purpose other than authorized by IBI Group is forbidden. Written dimensions shall have precedence over scaled dimensions. Contractors shall verify and be responsible for all dimensions and conditions on the job and IBI Group shall be informed of any variations from the dimensions and conditions shown on the drawing. Shop drawings shall be submitted to IBI Group for approval before proceeding with fabrication.


COPYRIGHT © 2009 IBI GROUP

ISSUES

NO.	ISSUANCE	STATUS	DATE

C

B

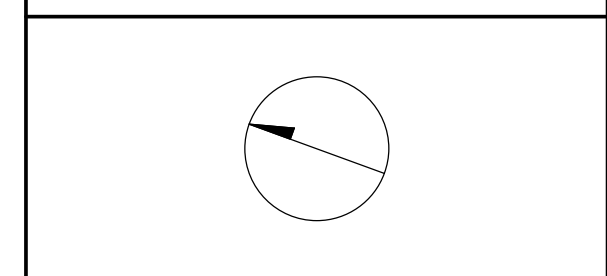

PRIME CONSULTANT
IBI IBI GROUP ARCHITECTS
95 St. Clair Avenue West Suite 200
Toronto, ON
Tel: (416) 924-9966 fax: (416) 924-9067
ibigroup.com

PROJECT
SOUTH PARK RE-DEVELOPMENT
South Park St. at Sackville St.

PROJECT NO: 33207 & 37156

DRAWN BY: Author

CHK'D BY: Checker


SCALE: 1:150


DATE: 2015-06-30

SHEET TITLE
PAVILION - LEVEL 5

SHEET NUMBER
A110N

ISSUE

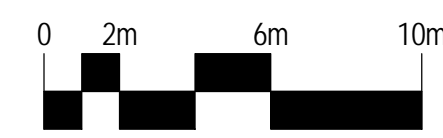

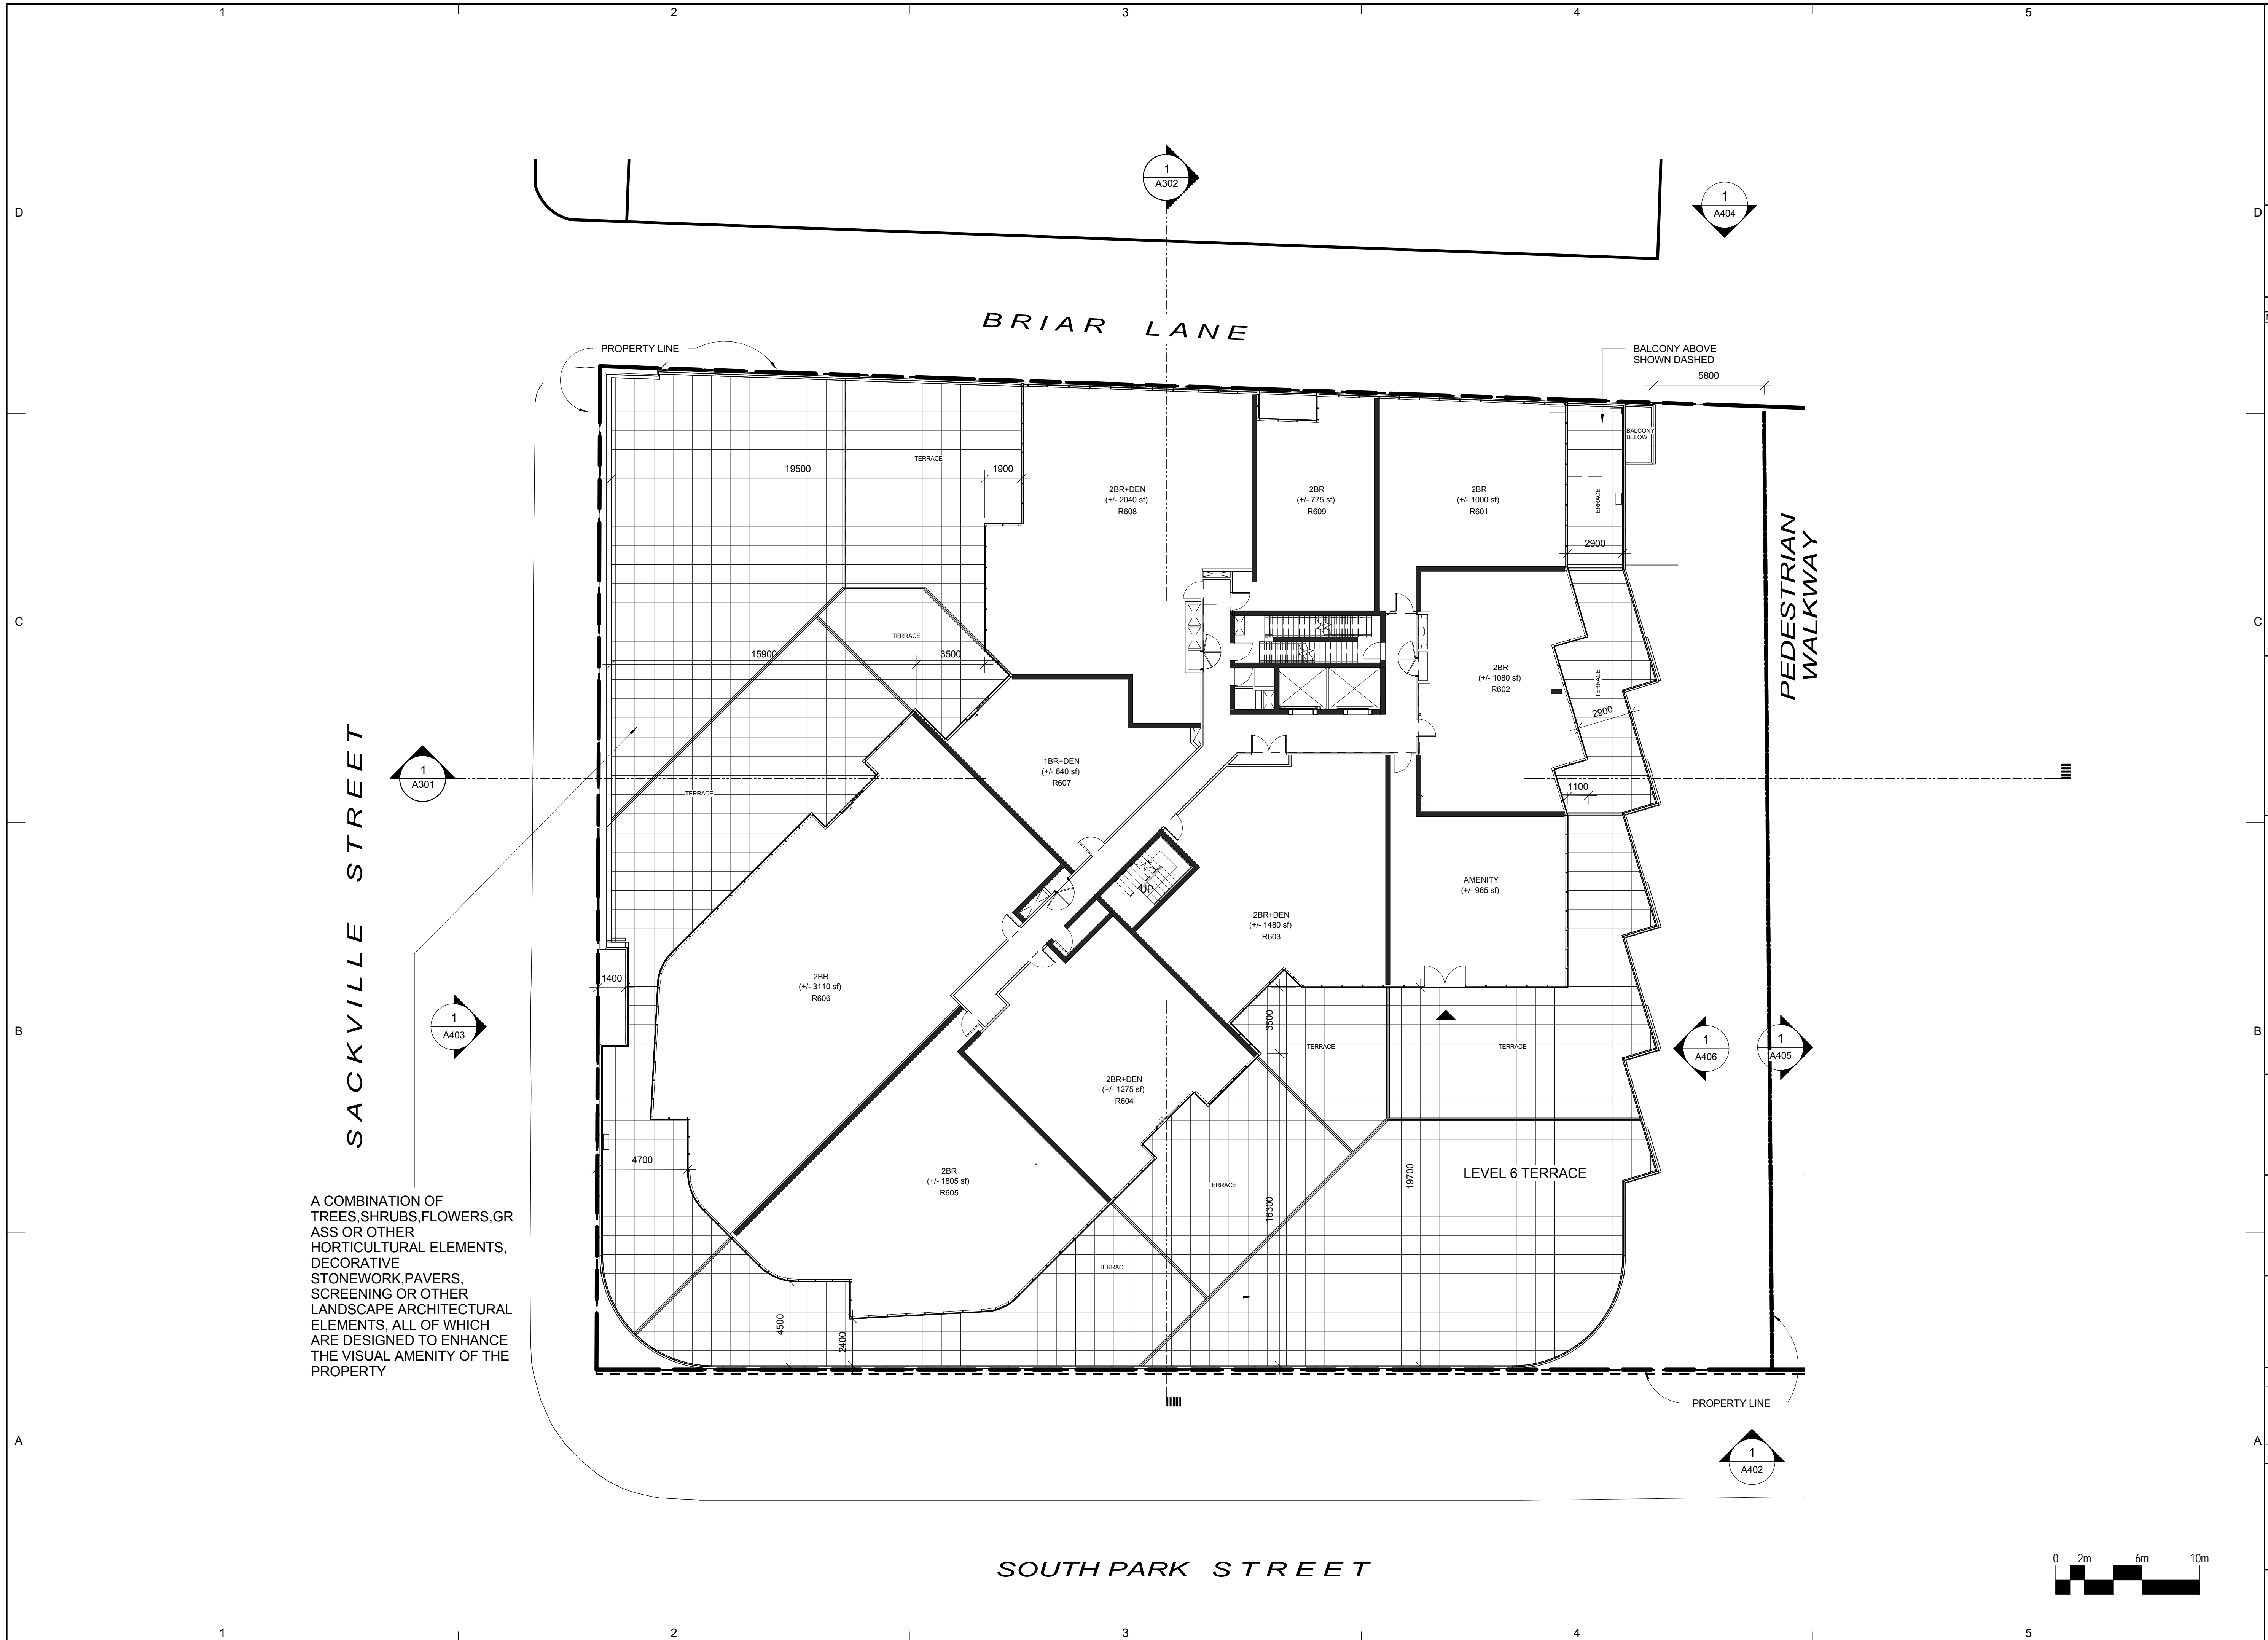

SACKVILLE STREET

BRIAR LANE

PEDESTRIAN WALKWAY

SOUTH PARK STREET

A COMBINATION OF TREES, SHRUBS, FLOWERS, GRASS OR OTHER HORTICULTURAL ELEMENTS, DECORATIVE STONEWORK, PAVERS, SCREENING OR OTHER LANDSCAPE ARCHITECTURAL ELEMENTS, ALL OF WHICH ARE DESIGNED TO ENHANCE THE VISUAL AMENITY OF THE PROPERTY

CLIENT
Southwest Properties



Streamliner Properties Fund


COPYRIGHT:
Any reproduction or distribution for any purpose other than authorized by IBI Group is forbidden. Written dimensions shall have precedence over scaled dimensions. Contractors shall verify and be responsible for all dimensions and conditions on the job and IBI Group shall be informed of any variations from the dimensions and conditions shown on the drawing. Shop drawings shall be submitted to IBI Group for approval before proceeding with fabrication.

COPYRIGHT © 2009 IBI GROUP

ISSUES

NO.	ISSUANCE	STATUS	DATE

SEAL

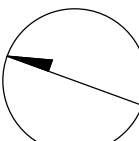


PRIME CONSULTANT
IBI IBI GROUP ARCHITECTS
95 St. Clair Avenue West Suite 200
Toronto, ON
Tel: (416) 924-9966 fax: (416) 924-9067
ibigroup.com



PROJECT
SOUTH PARK RE-DEVELOPMENT
South Park St. at Sackville St.


PROJECT NO: 33207 & 37156
DRAWN BY: Author
CHK'D BY: Checker
SCALE: 1:150
DATE: 2015-06-30


SHEET TITLE
PAVILION - LEVEL 6

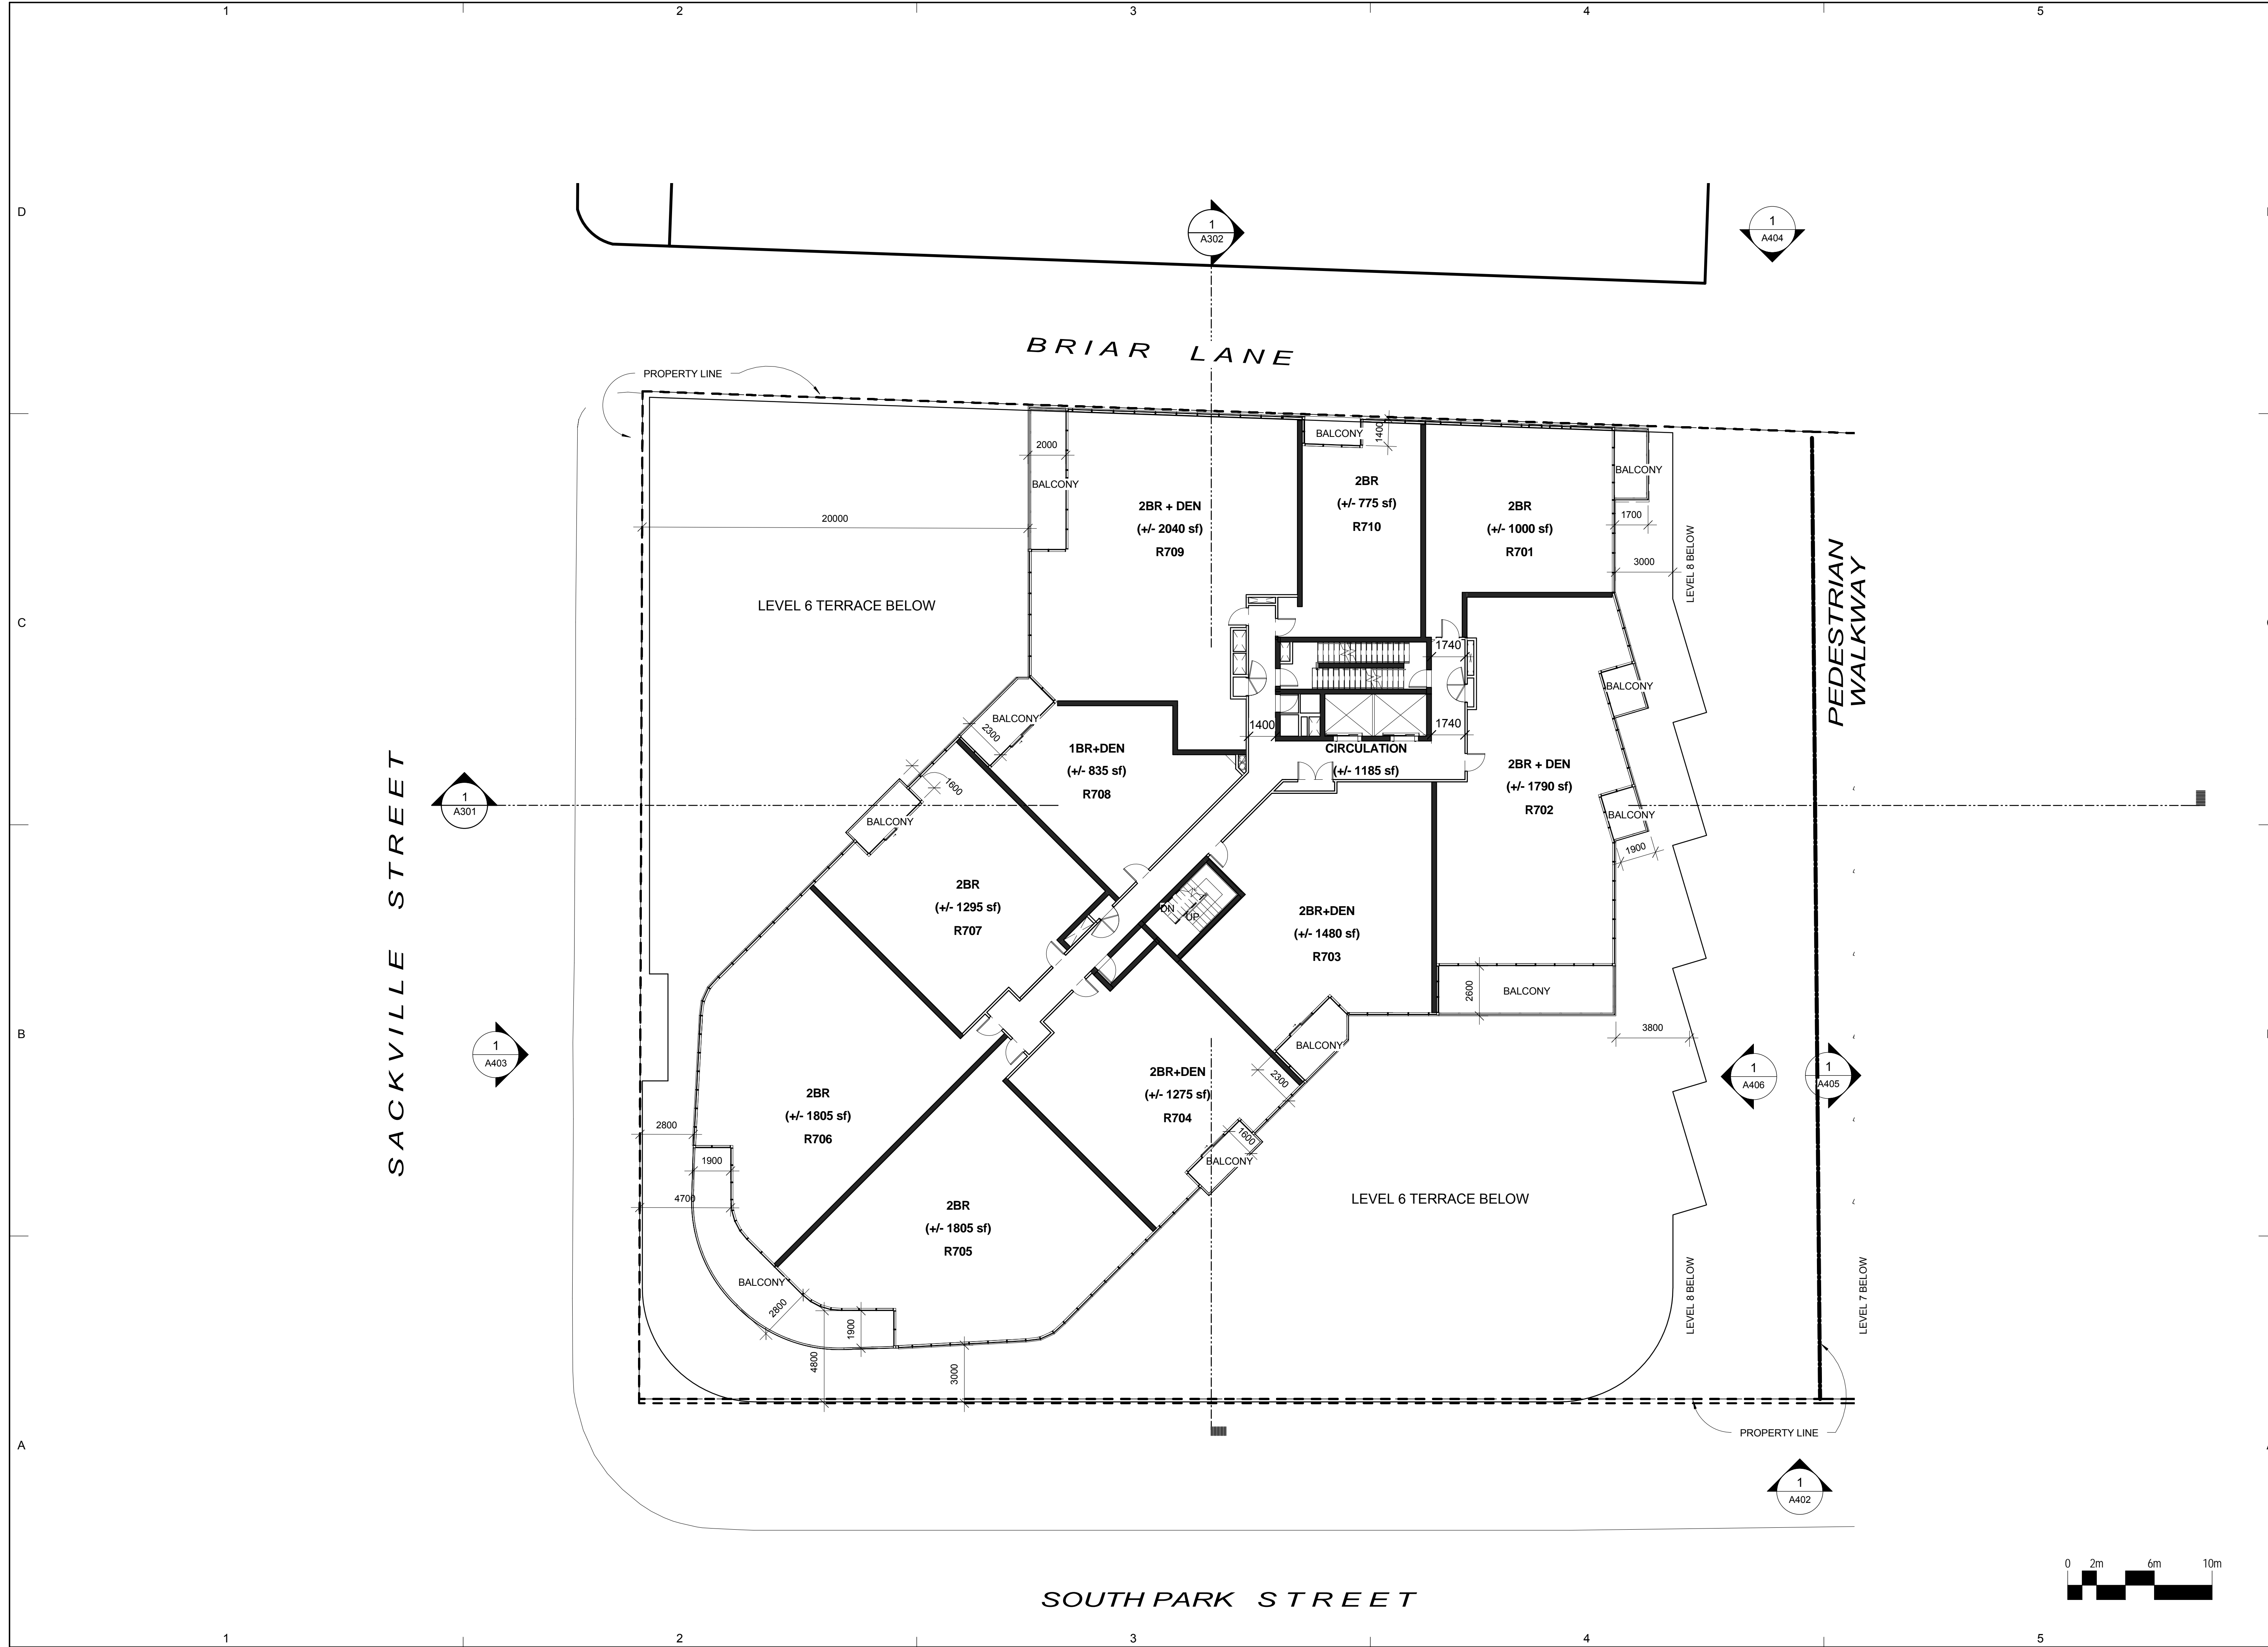SHEET NUMBER	ISSUE
A111N	



CLIENT Southwest Properties	
 Live. Shop. Work. Play.	
Streamliner Properties Fund	
COPYRIGHT: <small>Any reproduction or distribution for any purpose other than authorized by IBI Group is forbidden. Written dimensions shall have precedence over scaled dimensions. Contractors shall verify and be responsible for all dimensions and conditions on the job and IBI Group shall be informed of any variations from the dimensions and conditions shown on the drawing. Shop drawings shall be submitted to IBI Group for approval before proceeding with fabrication.</small>	
ISSUES	
NO.	ISSUANCE STATUS DATE
PRIME CONSULTANT	
 IBI GROUP ARCHITECTS 95 St. Clair Avenue West Suite 200 Toronto, ON Tel: (416) 924-9966 Fax: (416) 924-9067 ibigroup.com	
PROJECT SOUTH PARK RE-DEVELOPMENT South Park St. at Sackville St.	
PROJECT NO.: 33207 & 37156	
DRAWN BY: Author	
CHK'D BY: Checker	
SCALE: 1:150	
DATE: 2015-06-30	
SHEET TITLE PAVILION - LEVEL 7	
SHEET NUMBER	ISSUE
A112N	

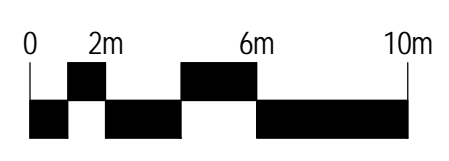

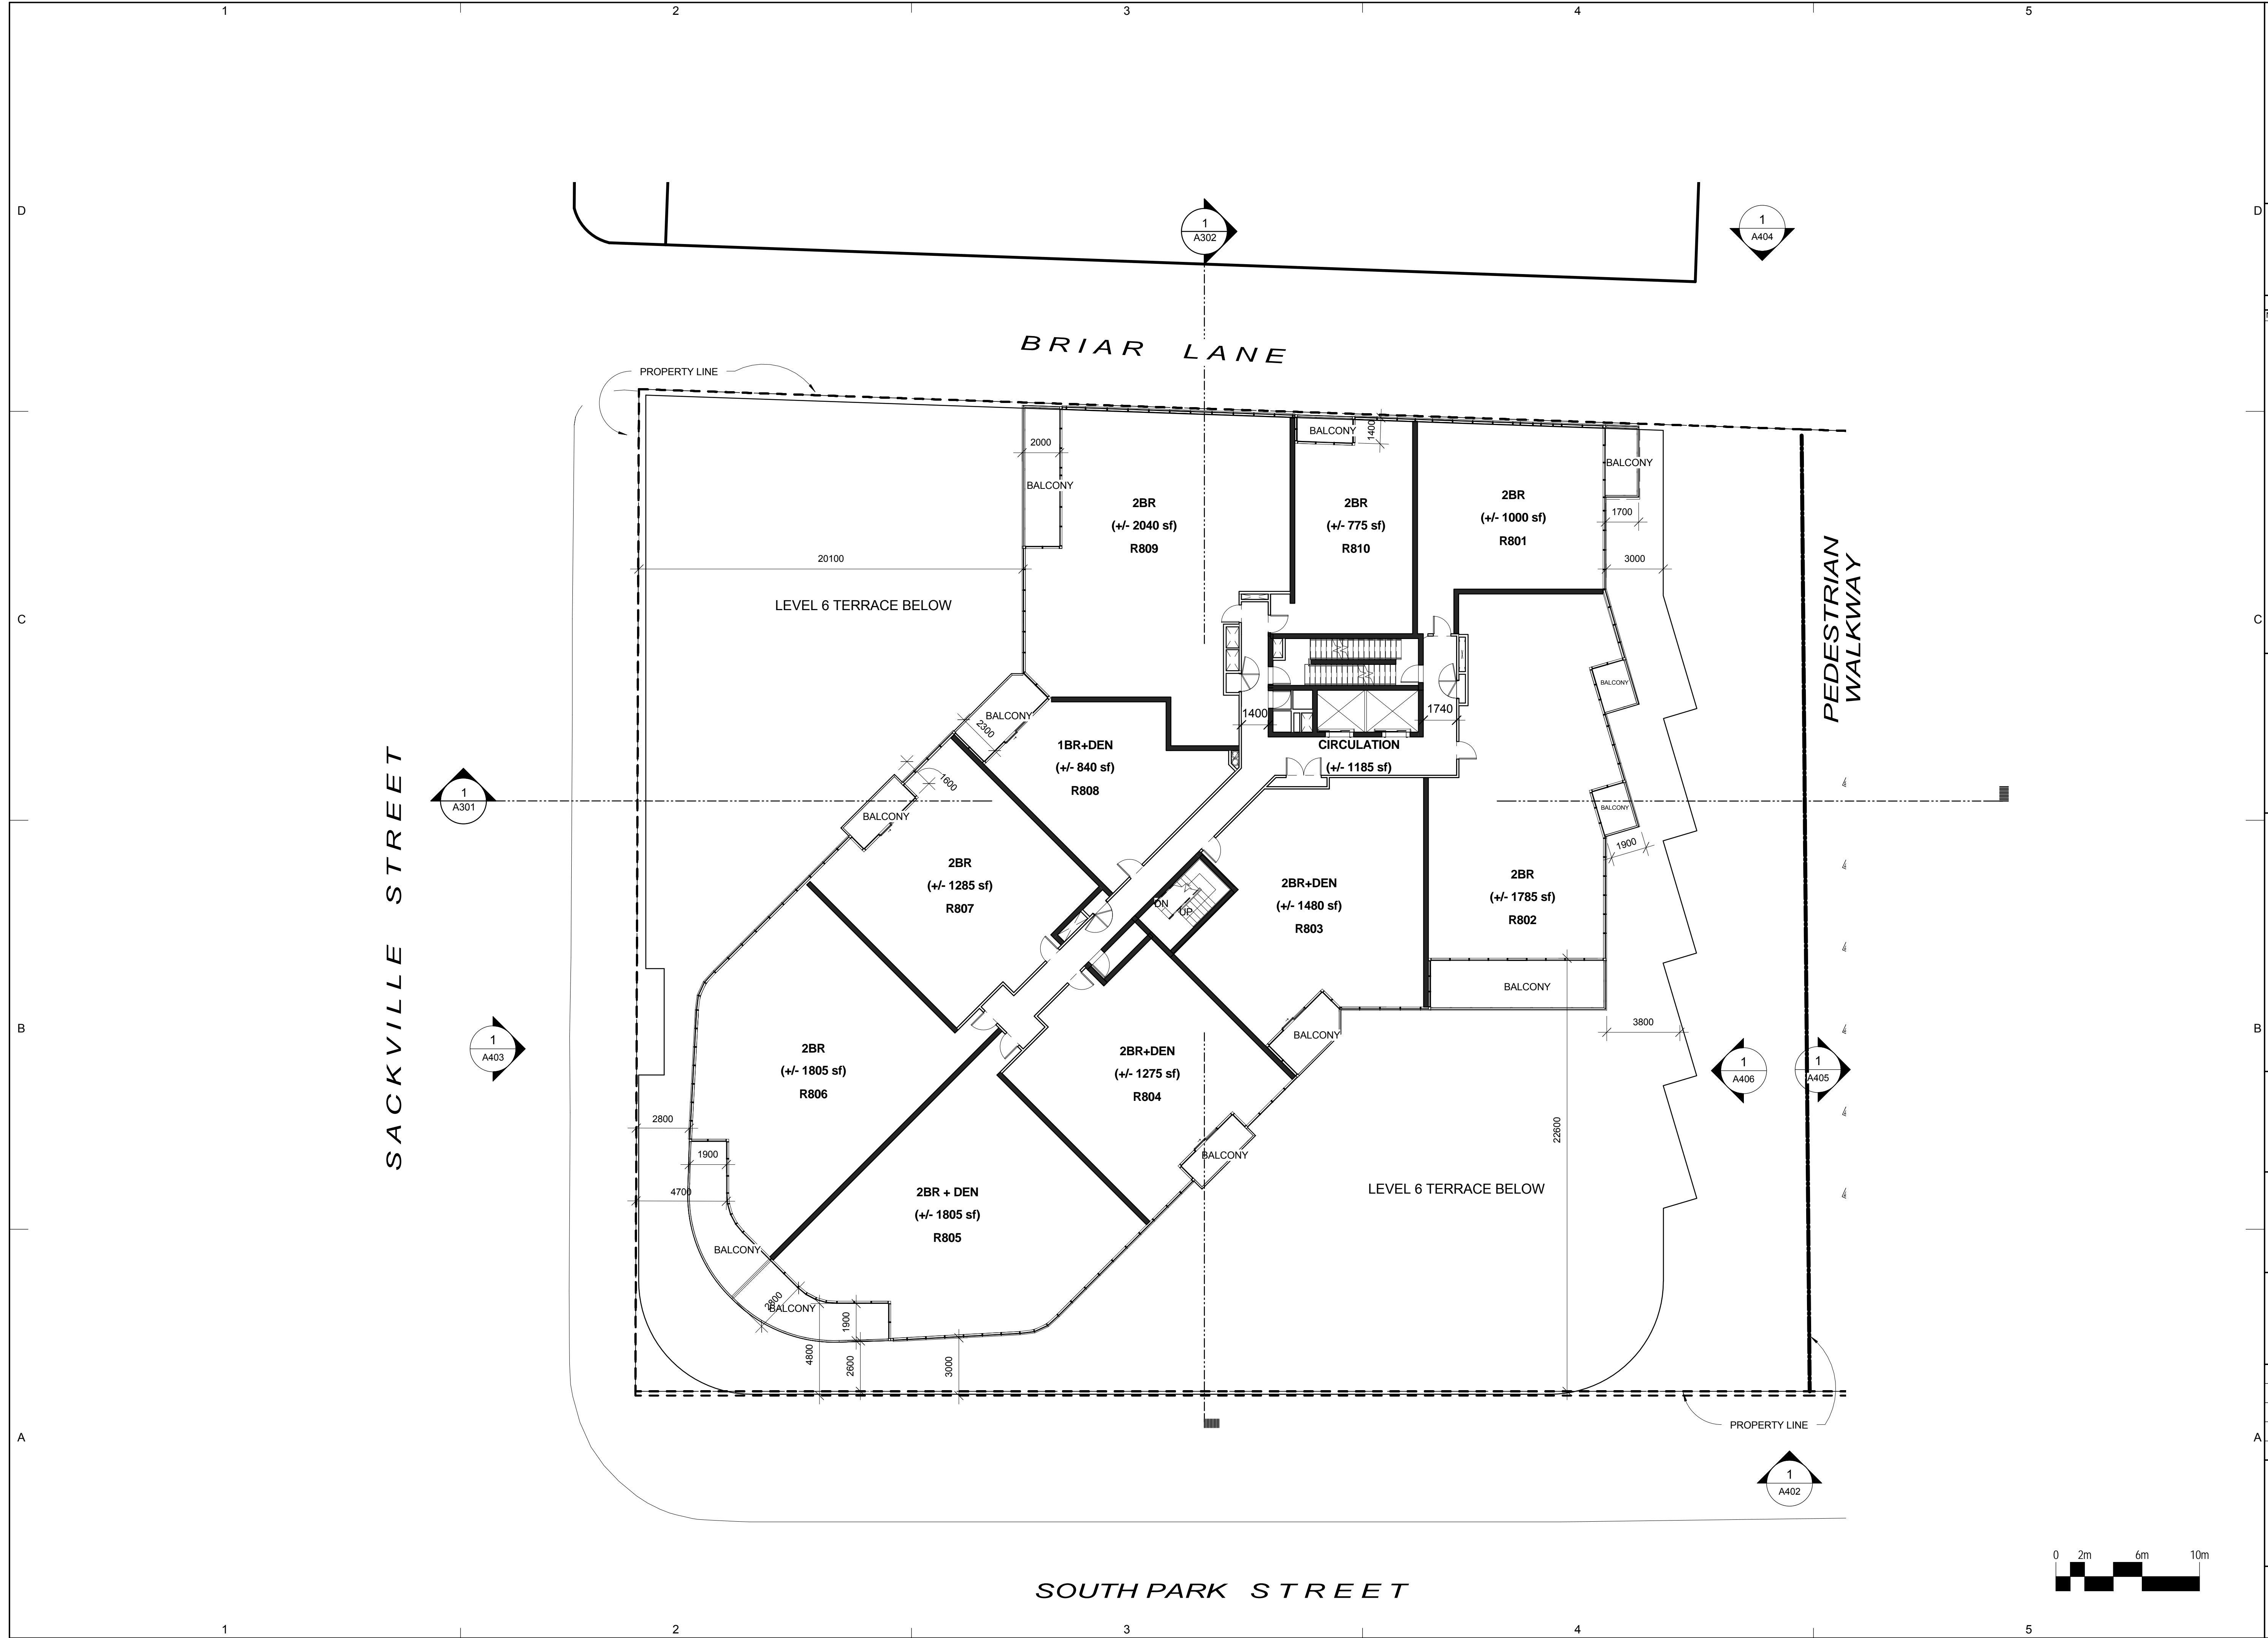

CLIENT
Southwest Properties



Streamliner Properties Fund


COPYRIGHT:
Any reproduction or distribution for any purpose other than authorized by IBI Group is forbidden. Written dimensions shall have precedence over scaled dimensions. Contractors shall verify and be responsible for all dimensions and conditions on the job and IBI Group shall be informed of any variations from the dimensions and conditions shown on the drawing. Shop drawings shall be submitted to IBI Group for approval before proceeding with fabrication.

COPYRIGHT © 2009 IBI GROUP

ISSUES

NO.	ISSUANCE	STATUS	DATE

SEAL

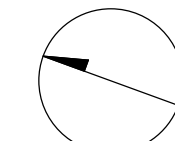

PRIME CONSULTANT




PROJECT
SOUTH PARK RE-DEVELOPMENT
South Park St. at Sackville St.

PROJECT NO: 33207 & 37156
DRAWN BY: Author
CHK'D BY: Checker
SCALE: 1:150
DATE: 2015-06-30

SHEET TITLE
PAVILION - LEVEL 8

SHEET NUMBER
A113N

ISSUE

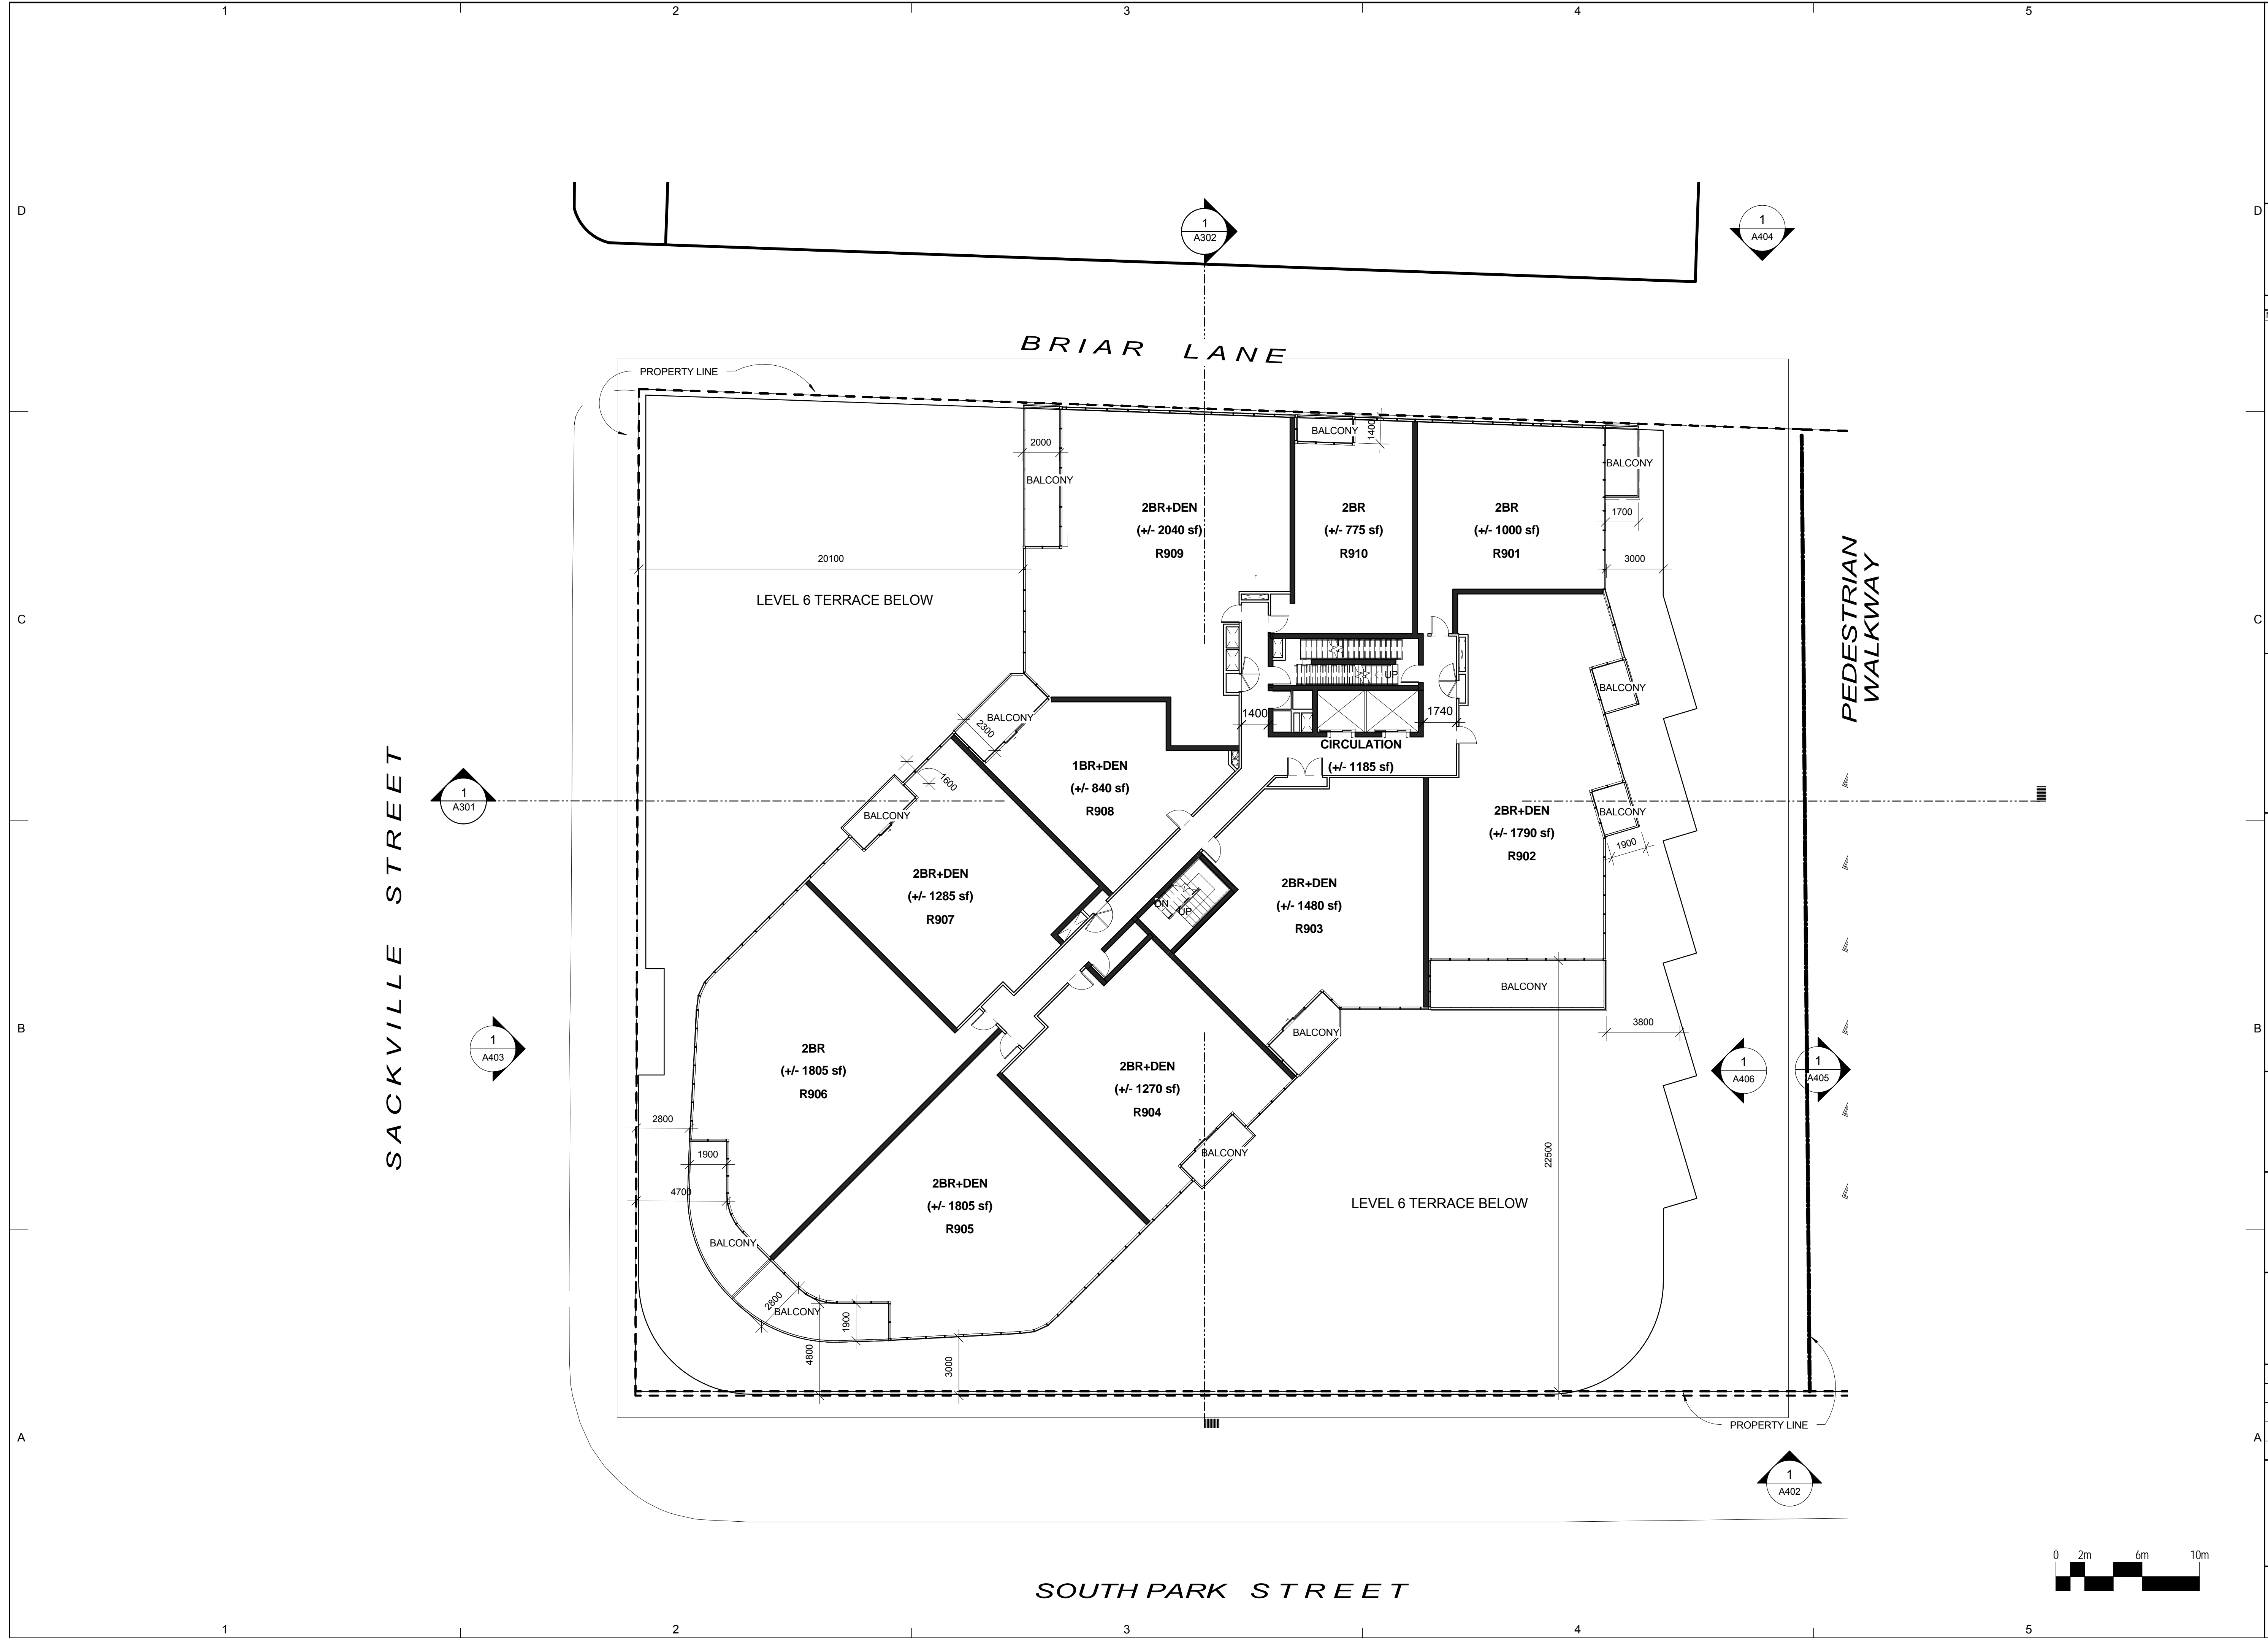

CLIENT
Southwest Properties



Streamliner Properties Fund


COPYRIGHT:
Any reproduction or distribution for any purpose other than authorized by IBI Group is forbidden. Written dimensions shall have precedence over scaled dimensions. Contractors shall verify and be responsible for all dimensions and conditions on the job and IBI Group shall be informed of any variations from the dimensions and conditions shown on the drawing. Shop drawings shall be submitted to IBI Group for approval before proceeding with fabrication.

COPYRIGHT © 2009 IBI GROUP

ISSUES

NO.	ISSUANCE	STATUS	DATE

SEAL

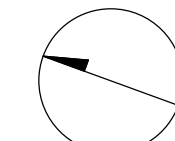

PRIME CONSULTANT




PROJECT
SOUTH PARK
RE-DEVELOPMENT
South Park St. at Sackville St.

PROJECT NO: 33207 & 37156
DRAWN BY: Author
CHKD BY: Checker
SCALE: 1 : 150
DATE: 2015-06-30

SHEET TITLE
PAVILION - LEVEL 9

SHEET NUMBER
A114N

ISSUE

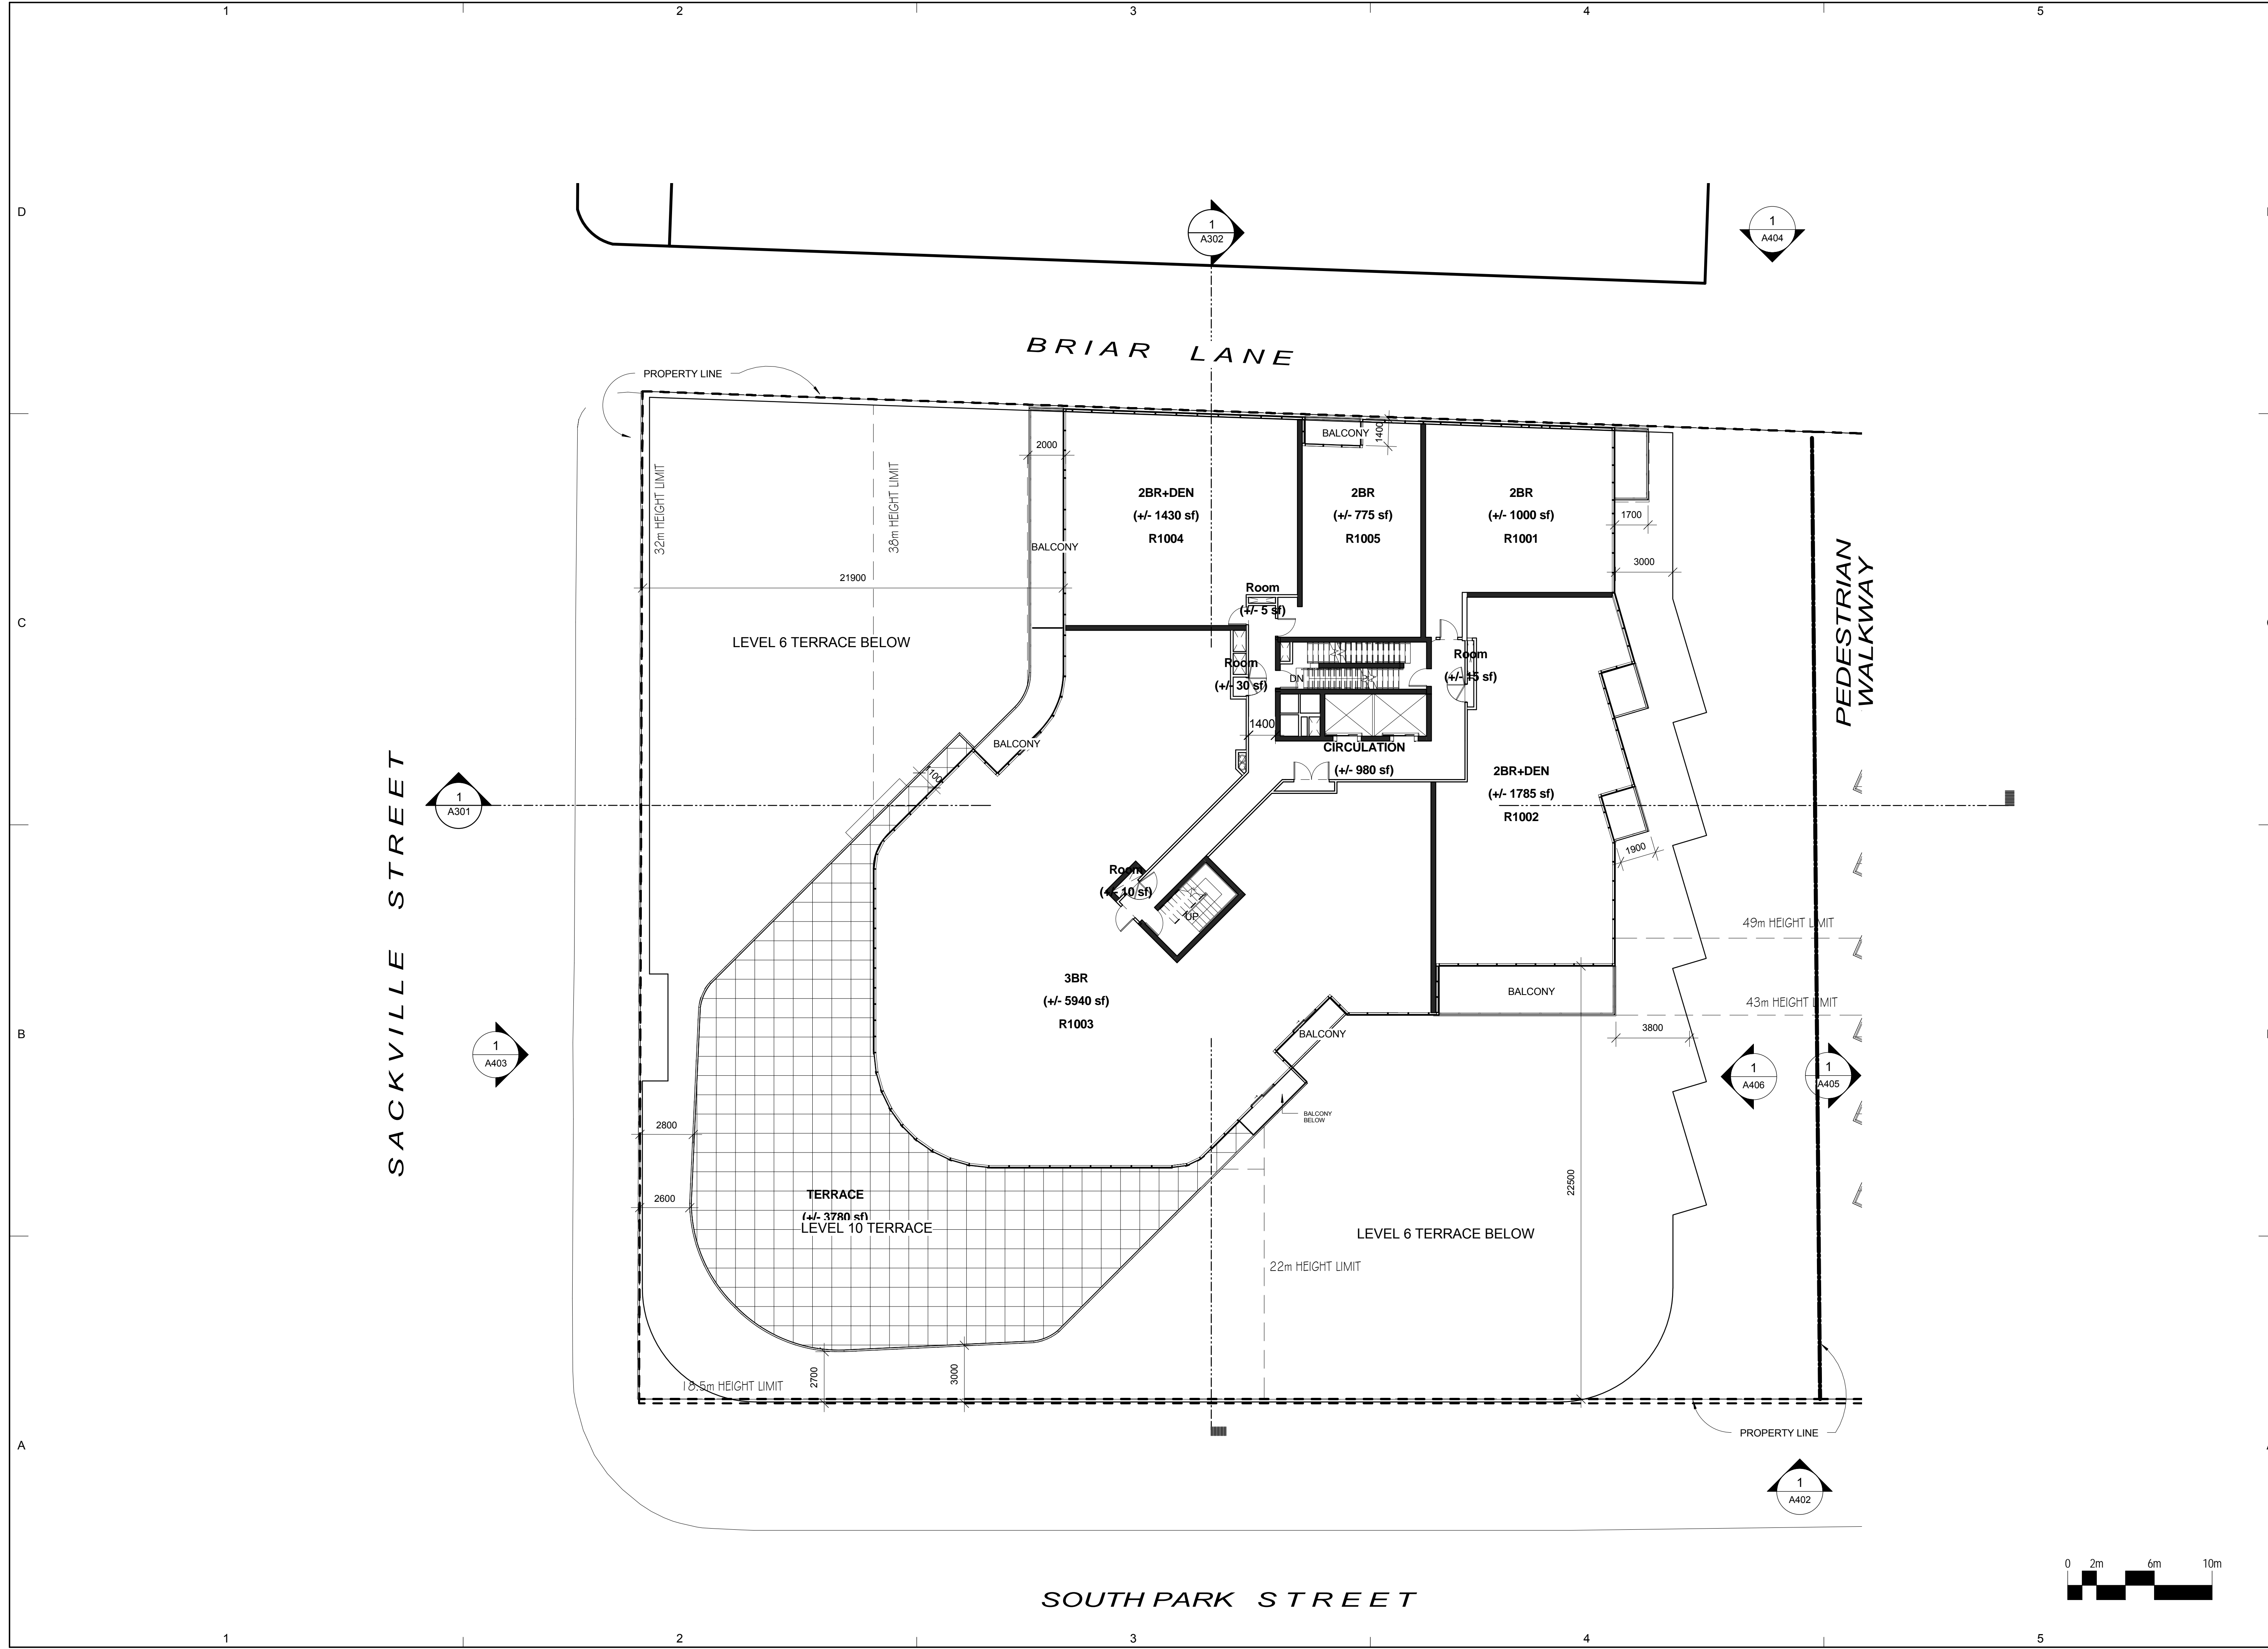

CLIENT
Southwest Properties



Streamliner Properties Fund


COPYRIGHT:
Any reproduction or distribution for any purpose other than authorized by IBI Group is forbidden. Written dimensions shall have precedence over scaled dimensions. Contractors shall verify and be responsible for all dimensions and conditions on the job and IBI Group shall be informed of any variations from the dimensions and conditions shown on the drawing. Shop drawings shall be submitted to IBI Group for approval before proceeding with fabrication.

COPYRIGHT © 2009 IBI GROUP

ISSUES

NO.	ISSUANCE	STATUS	DATE

SEAL

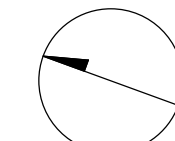

PRIME CONSULTANT



PROJECT
SOUTH PARK RE-DEVELOPMENT
South Park St. at Sackville St.

PROJECT NO: 33207 & 37156

DRAWN BY: Author

CHK'D BY: Checker

SCALE: 1:150

DATE: 2015-06-30


SHEET TITLE


PAVILION - LEVEL 10

SHEET NUMBER

A115N

ISSUE

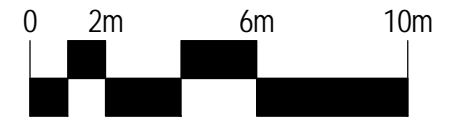

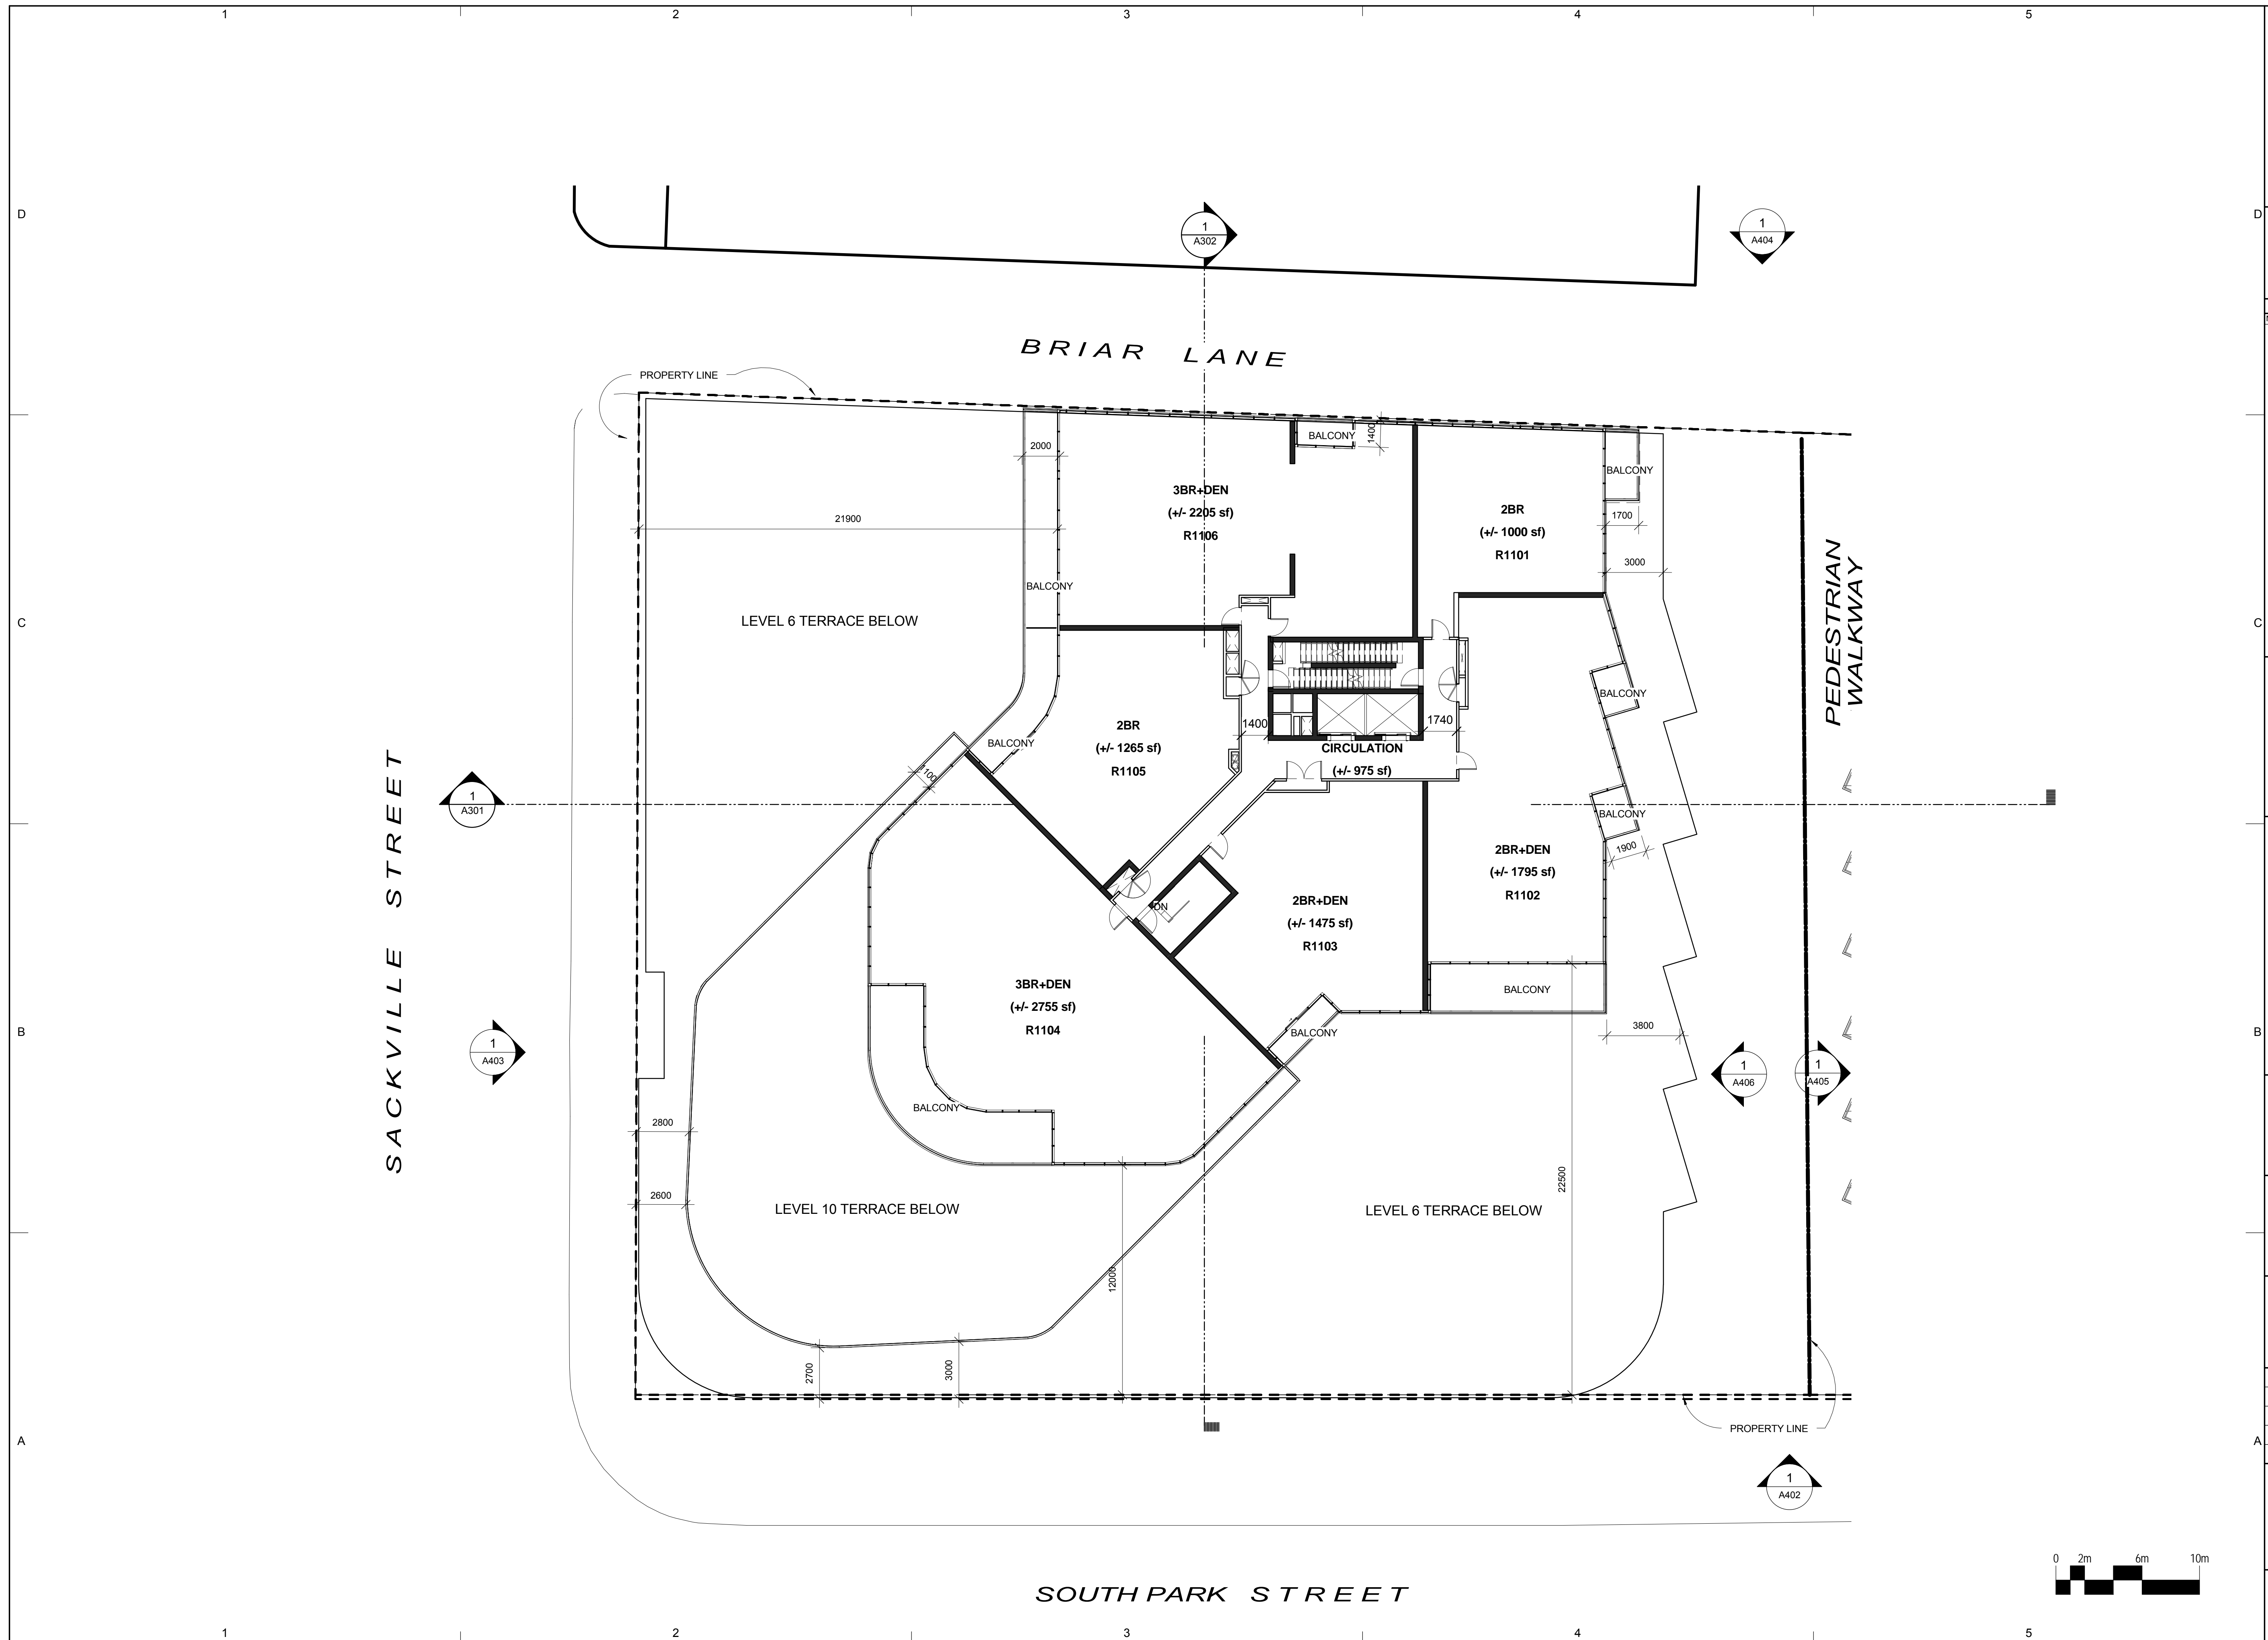

CLIENT
Southwest Properties



Streamliner Properties Fund

D COPYRIGHT:
Any reproduction or distribution for any purpose other than authorized by IBI Group is forbidden. Written dimensions shall have precedence over scaled dimensions. Contractors shall verify and be responsible for all dimensions and conditions on the job and IBI Group shall be informed of any variations from the dimensions and conditions shown on the drawing. Shop drawings shall be submitted to IBI Group for approval before proceeding with fabrication.


COPYRIGHT © 2009 IBI GROUP

ISSUES

NO.	ISSUANCE	STATUS	DATE

SEAL

B

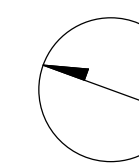

PRIME CONSULTANT

IBI IBI GROUP ARCHITECTS
95 St. Clair Avenue West Suite 200
Toronto, ON
Tel: (416) 924-9966 Fax: (416) 924-9067
ibigroup.com

PROJECT
SOUTH PARK RE-DEVELOPMENT
South Park St. at Sackville St.

PROJECT NO: 33207 & 37156

DRAWN BY: Author

CHK'D BY: Checker

SCALE: 1 : 150


DATE: 2015-06-30

SHEET TITLE
PAVILION - LEVEL 11


SHEET NUMBER

A116N

ISSUE

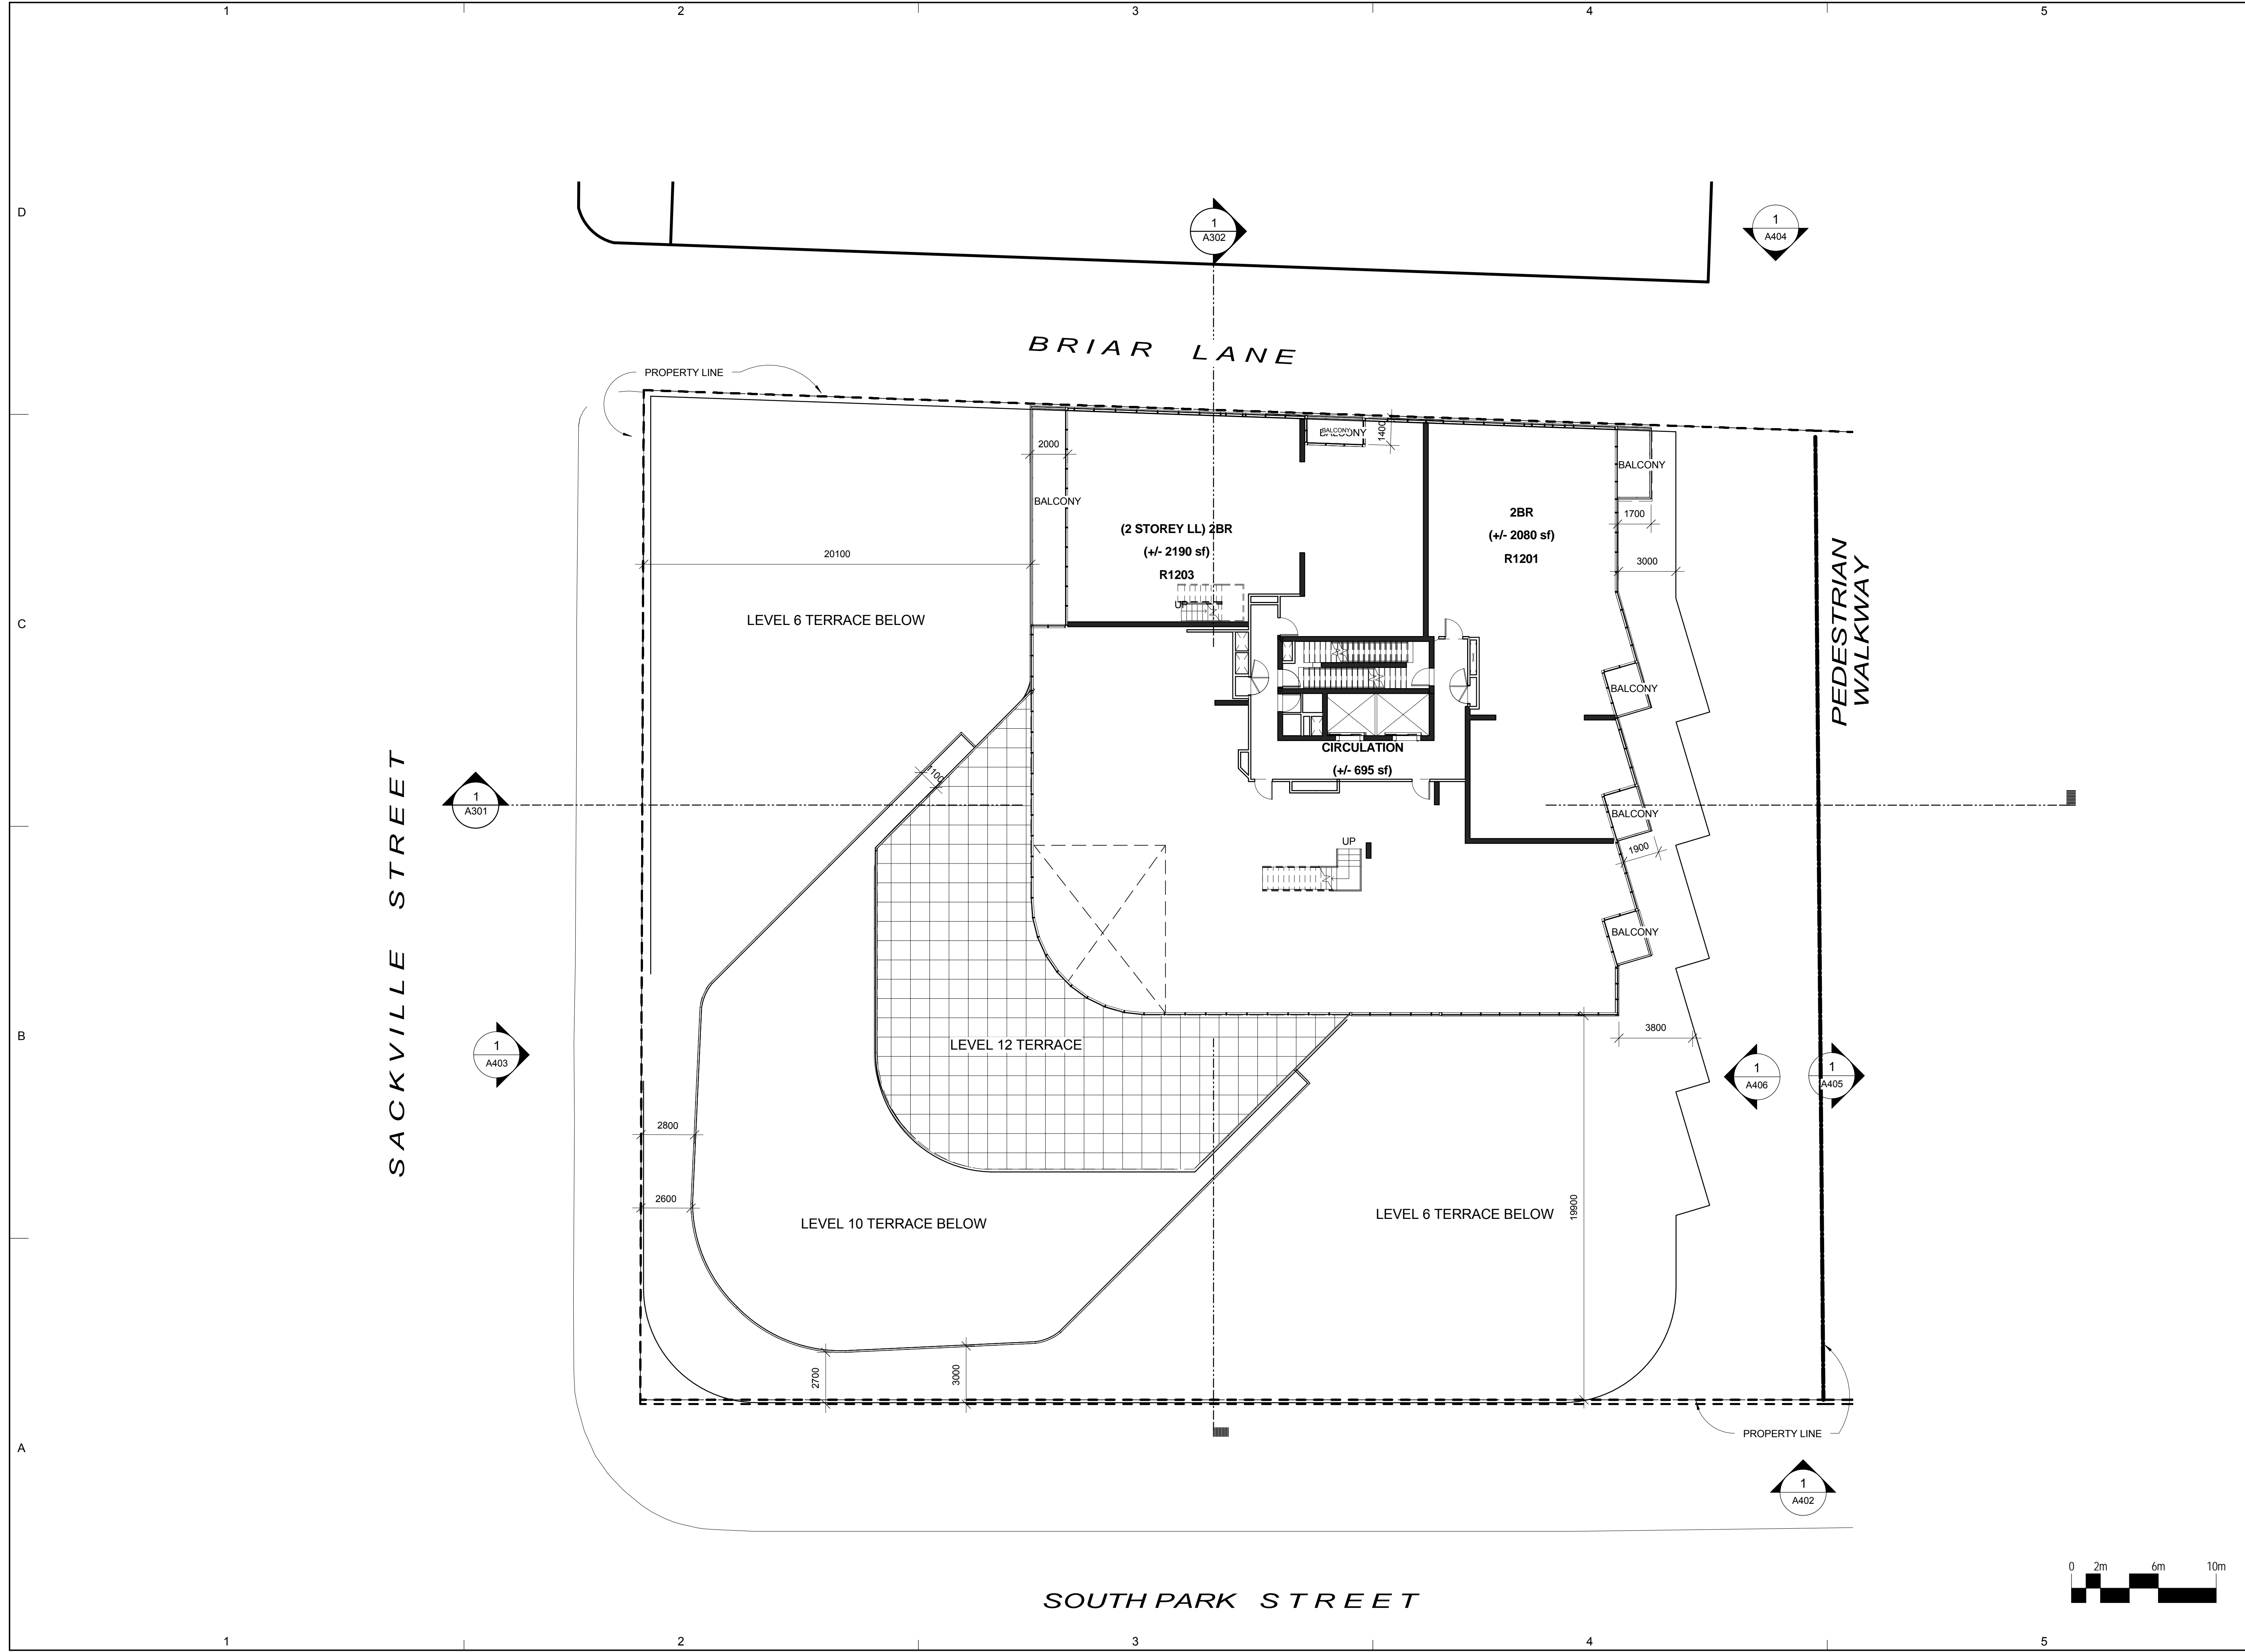

CLIENT	
Southwest Properties	
 Live. Shop. Work. Play.	
Streamliner Properties Fund	
COPYRIGHT:	
<small>Any reproduction or distribution for any purpose other than authorized by IBI Group is forbidden. Written dimensions shall have precedence over scaled dimensions. Contractors shall verify and be responsible for all dimensions and conditions on the job and IBI Group shall be informed of any variations from the dimensions and conditions shown on the drawing. Shop drawings shall be submitted to IBI Group for approval before proceeding with fabrication.</small>	
COPYRIGHT © 2009 IBI GROUP	
ISSUES	
NO.	ISSUANCE STATUS DATE
SEAL	
PRIME CONSULTANT	
IBI GROUP ARCHITECTS <small>95 St. Clair Avenue West Suite 200 Toronto, ON Tel: (416) 924-9966 Fax: (416) 924-9067 ibigroup.com</small>	
PROJECT	
SOUTH PARK RE-DEVELOPMENT South Park St. at Sackville St.	
PROJECT NO.:	33207 & 37156
DRAWN BY:	Author
CHKD BY:	Checker
SCALE:	1 : 150
DATE:	2015-06-30
SHEET TITLE	
PAVILION - LEVEL 12	
SHEET NUMBER	ISSUE
A117N	

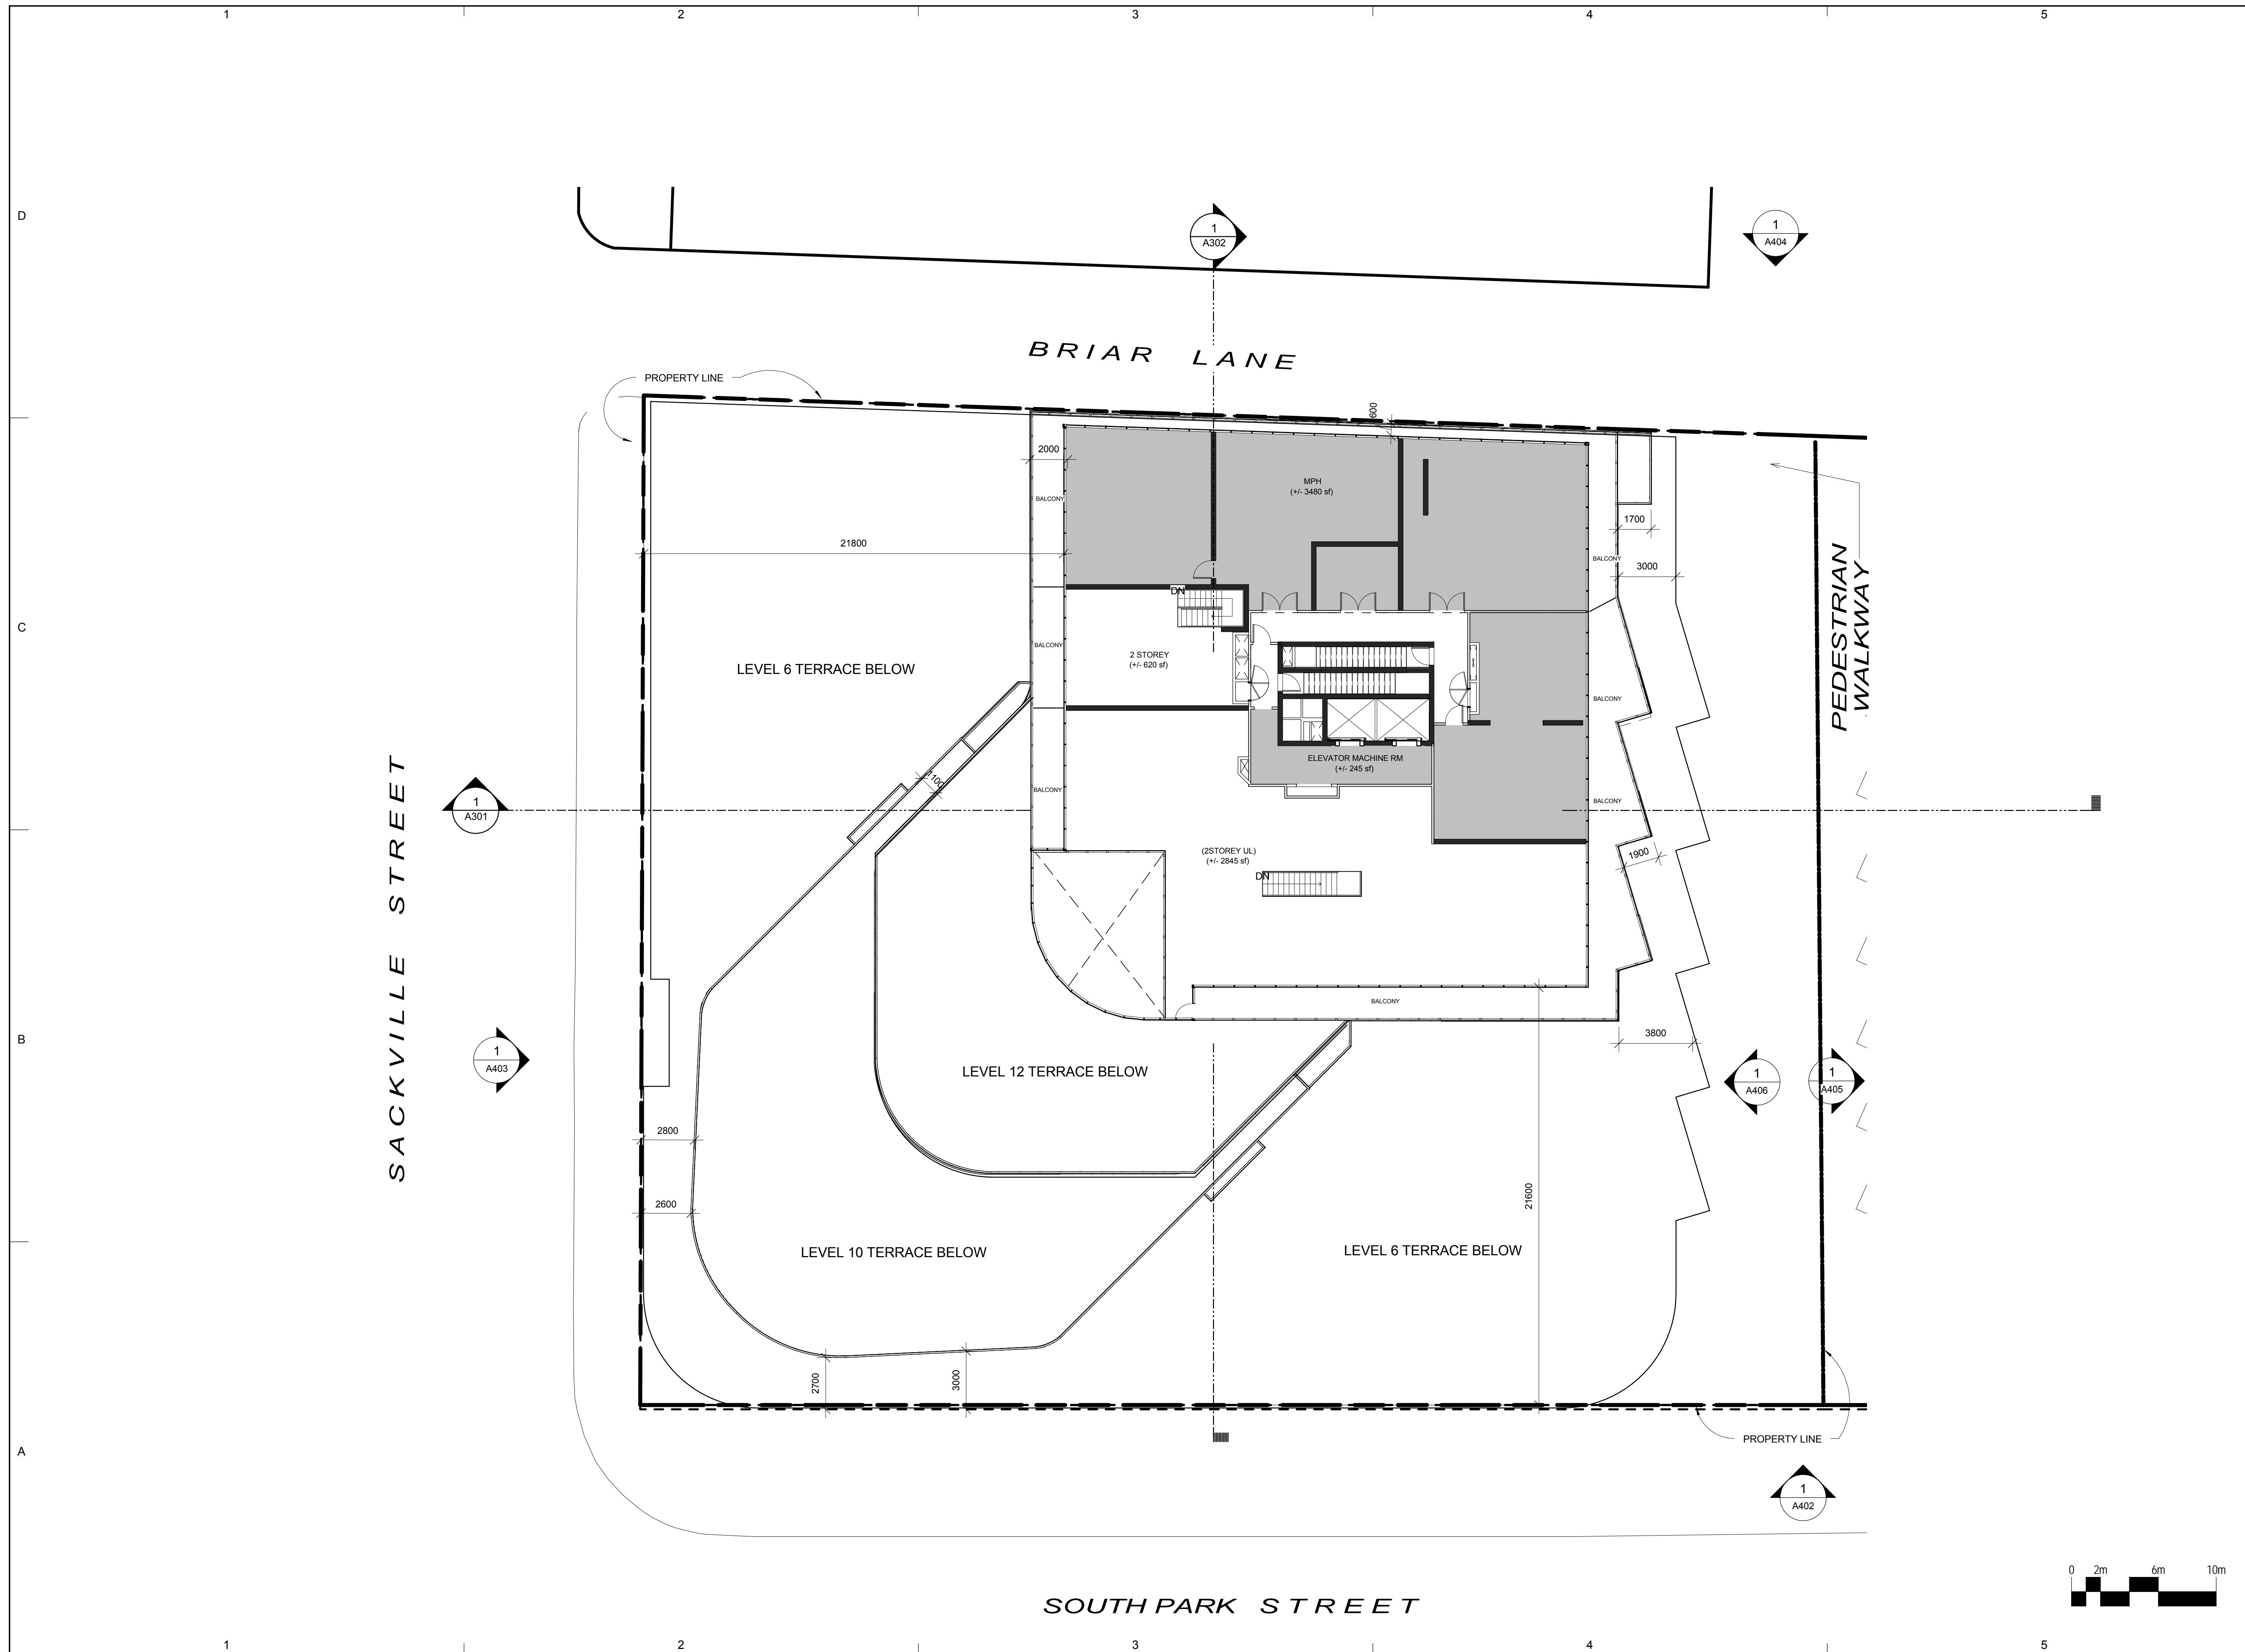

CLIENT
Southwest Properties



Streamliner Properties Fund

D COPYRIGHT:
Any reproduction or distribution for any purpose other than authorized by IBI Group is forbidden. Written dimensions shall have precedence over scaled dimensions. Contractors shall verify and be responsible for all dimensions and conditions on the job and IBI Group shall be informed of any variations from the dimensions and conditions shown on the drawing. Shop drawings shall be submitted to IBI Group for approval before proceeding with fabrication.

COPYRIGHT © 2009 IBI GROUP


ISSUES

NO.	ISSUANCE	STATUS	DATE

--	--	--	--

--	--	--	--

--	--	--	--

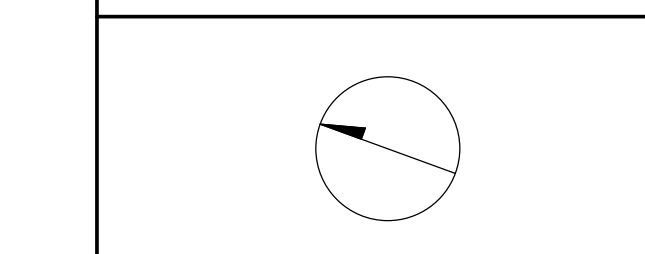

PRIME CONSULTANT



PROJECT
SOUTH PARK RE-DEVELOPMENT
South Park St. at Sackville St.

PROJECT NO: 33207 & 37156

DRAWN BY: Author


CHK'D BY: Checker


SCALE: 1:150

DATE: 2015-06-30

SHEET TITLE
PAVILION - 13TH/MPH

SHEET NUMBER	ISSUE
A118N	

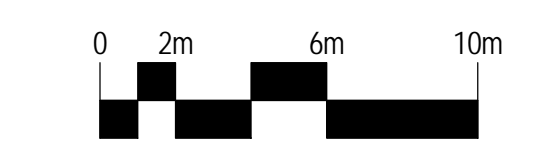

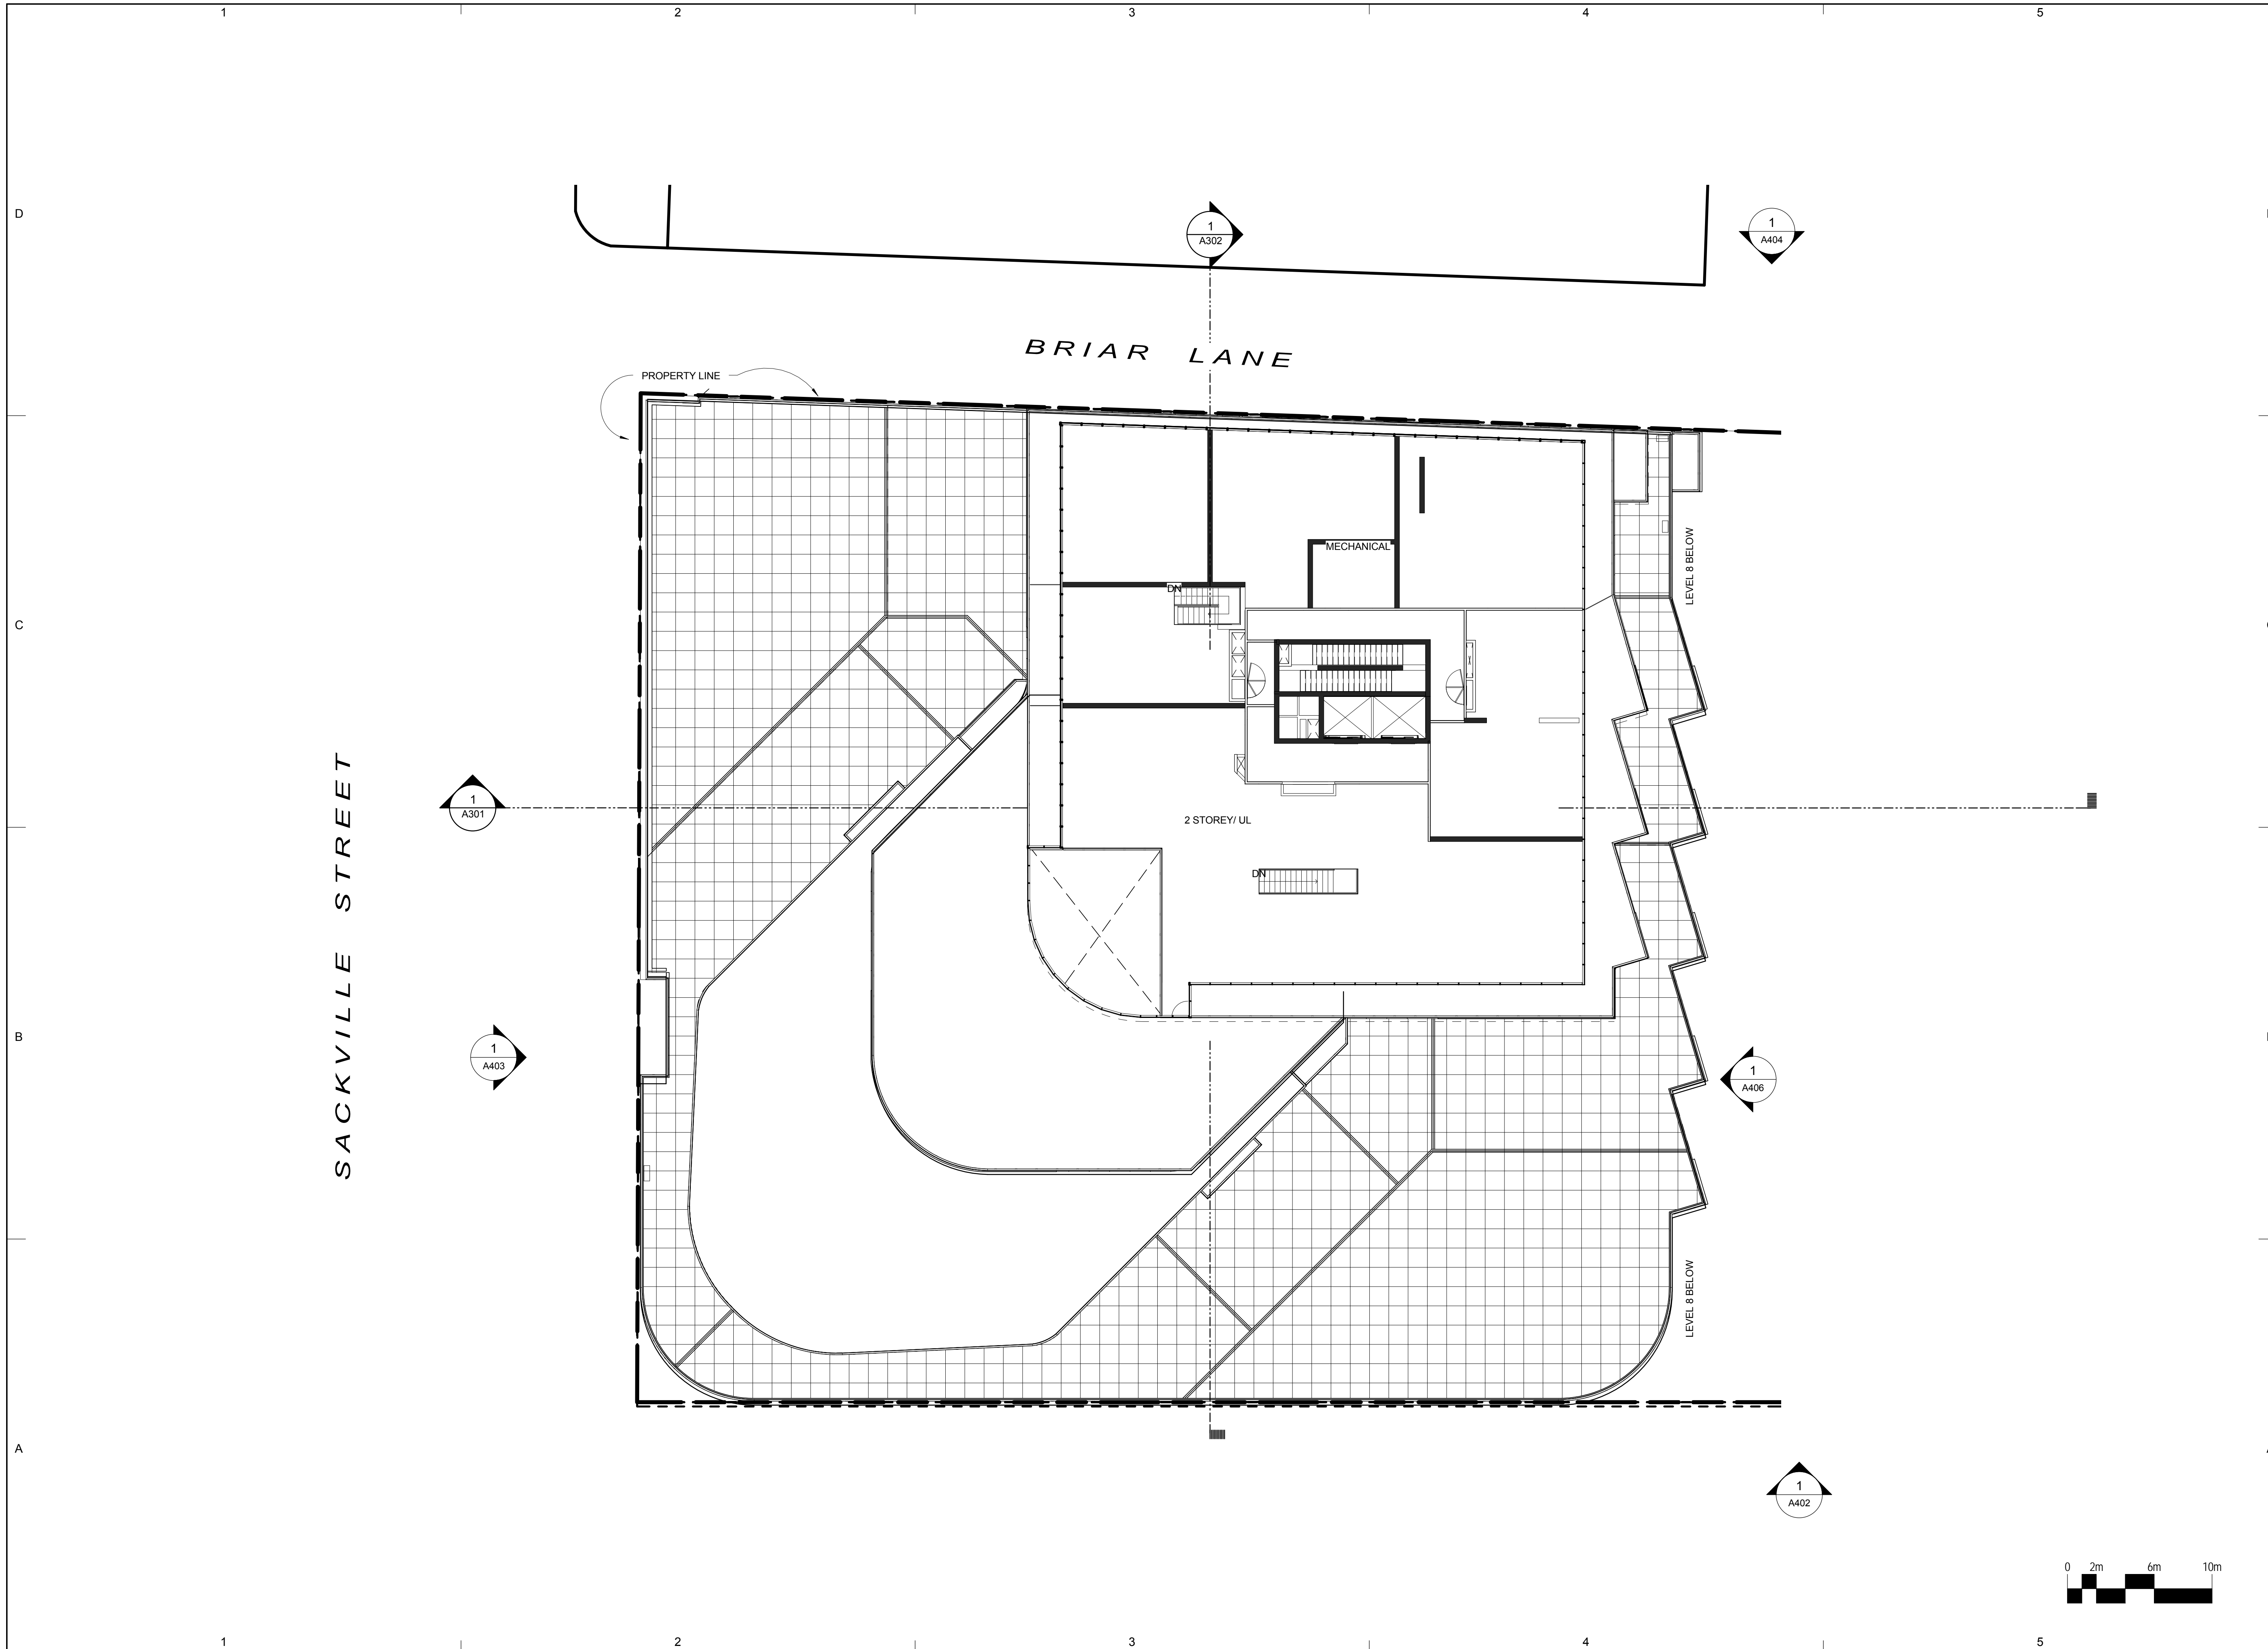

CLIENT
Southwest Properties



Streamliner Properties Fund


COPYRIGHT:
Any reproduction or distribution for any purpose other than authorized by IBI Group is forbidden. Written dimensions shall have precedence over scaled dimensions. Contractors shall verify and be responsible for all dimensions and conditions on the job and IBI Group shall be informed of any variations from the dimensions and conditions shown on the drawing. Shop drawings shall be submitted to IBI Group for approval before proceeding with fabrication.

COPYRIGHT © 2009 IBI GROUP

ISSUES

NO.	ISSUANCE	STATUS	DATE

SEAL

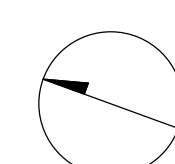

PRIME CONSULTANT


IBI IBI GROUP ARCHITECTS
95 St. Clair Avenue West Suite 200
Toronto, ON
Tel: (416) 924-9966 fax: (416) 924-9067
ibigroup.com

PROJECT
SOUTH PARK RE-DEVELOPMENT
South Park St. at Sackville St.

PROJECT NO:	33207 & 37156
DRAWN BY:	Author
CHK'D BY:	Checker
SCALE:	1 : 150
DATE:	2015-06-30

SHEET TITLE
PAVILION - LEVEL MPH

SHEET NUMBER	ISSUE
A119N	

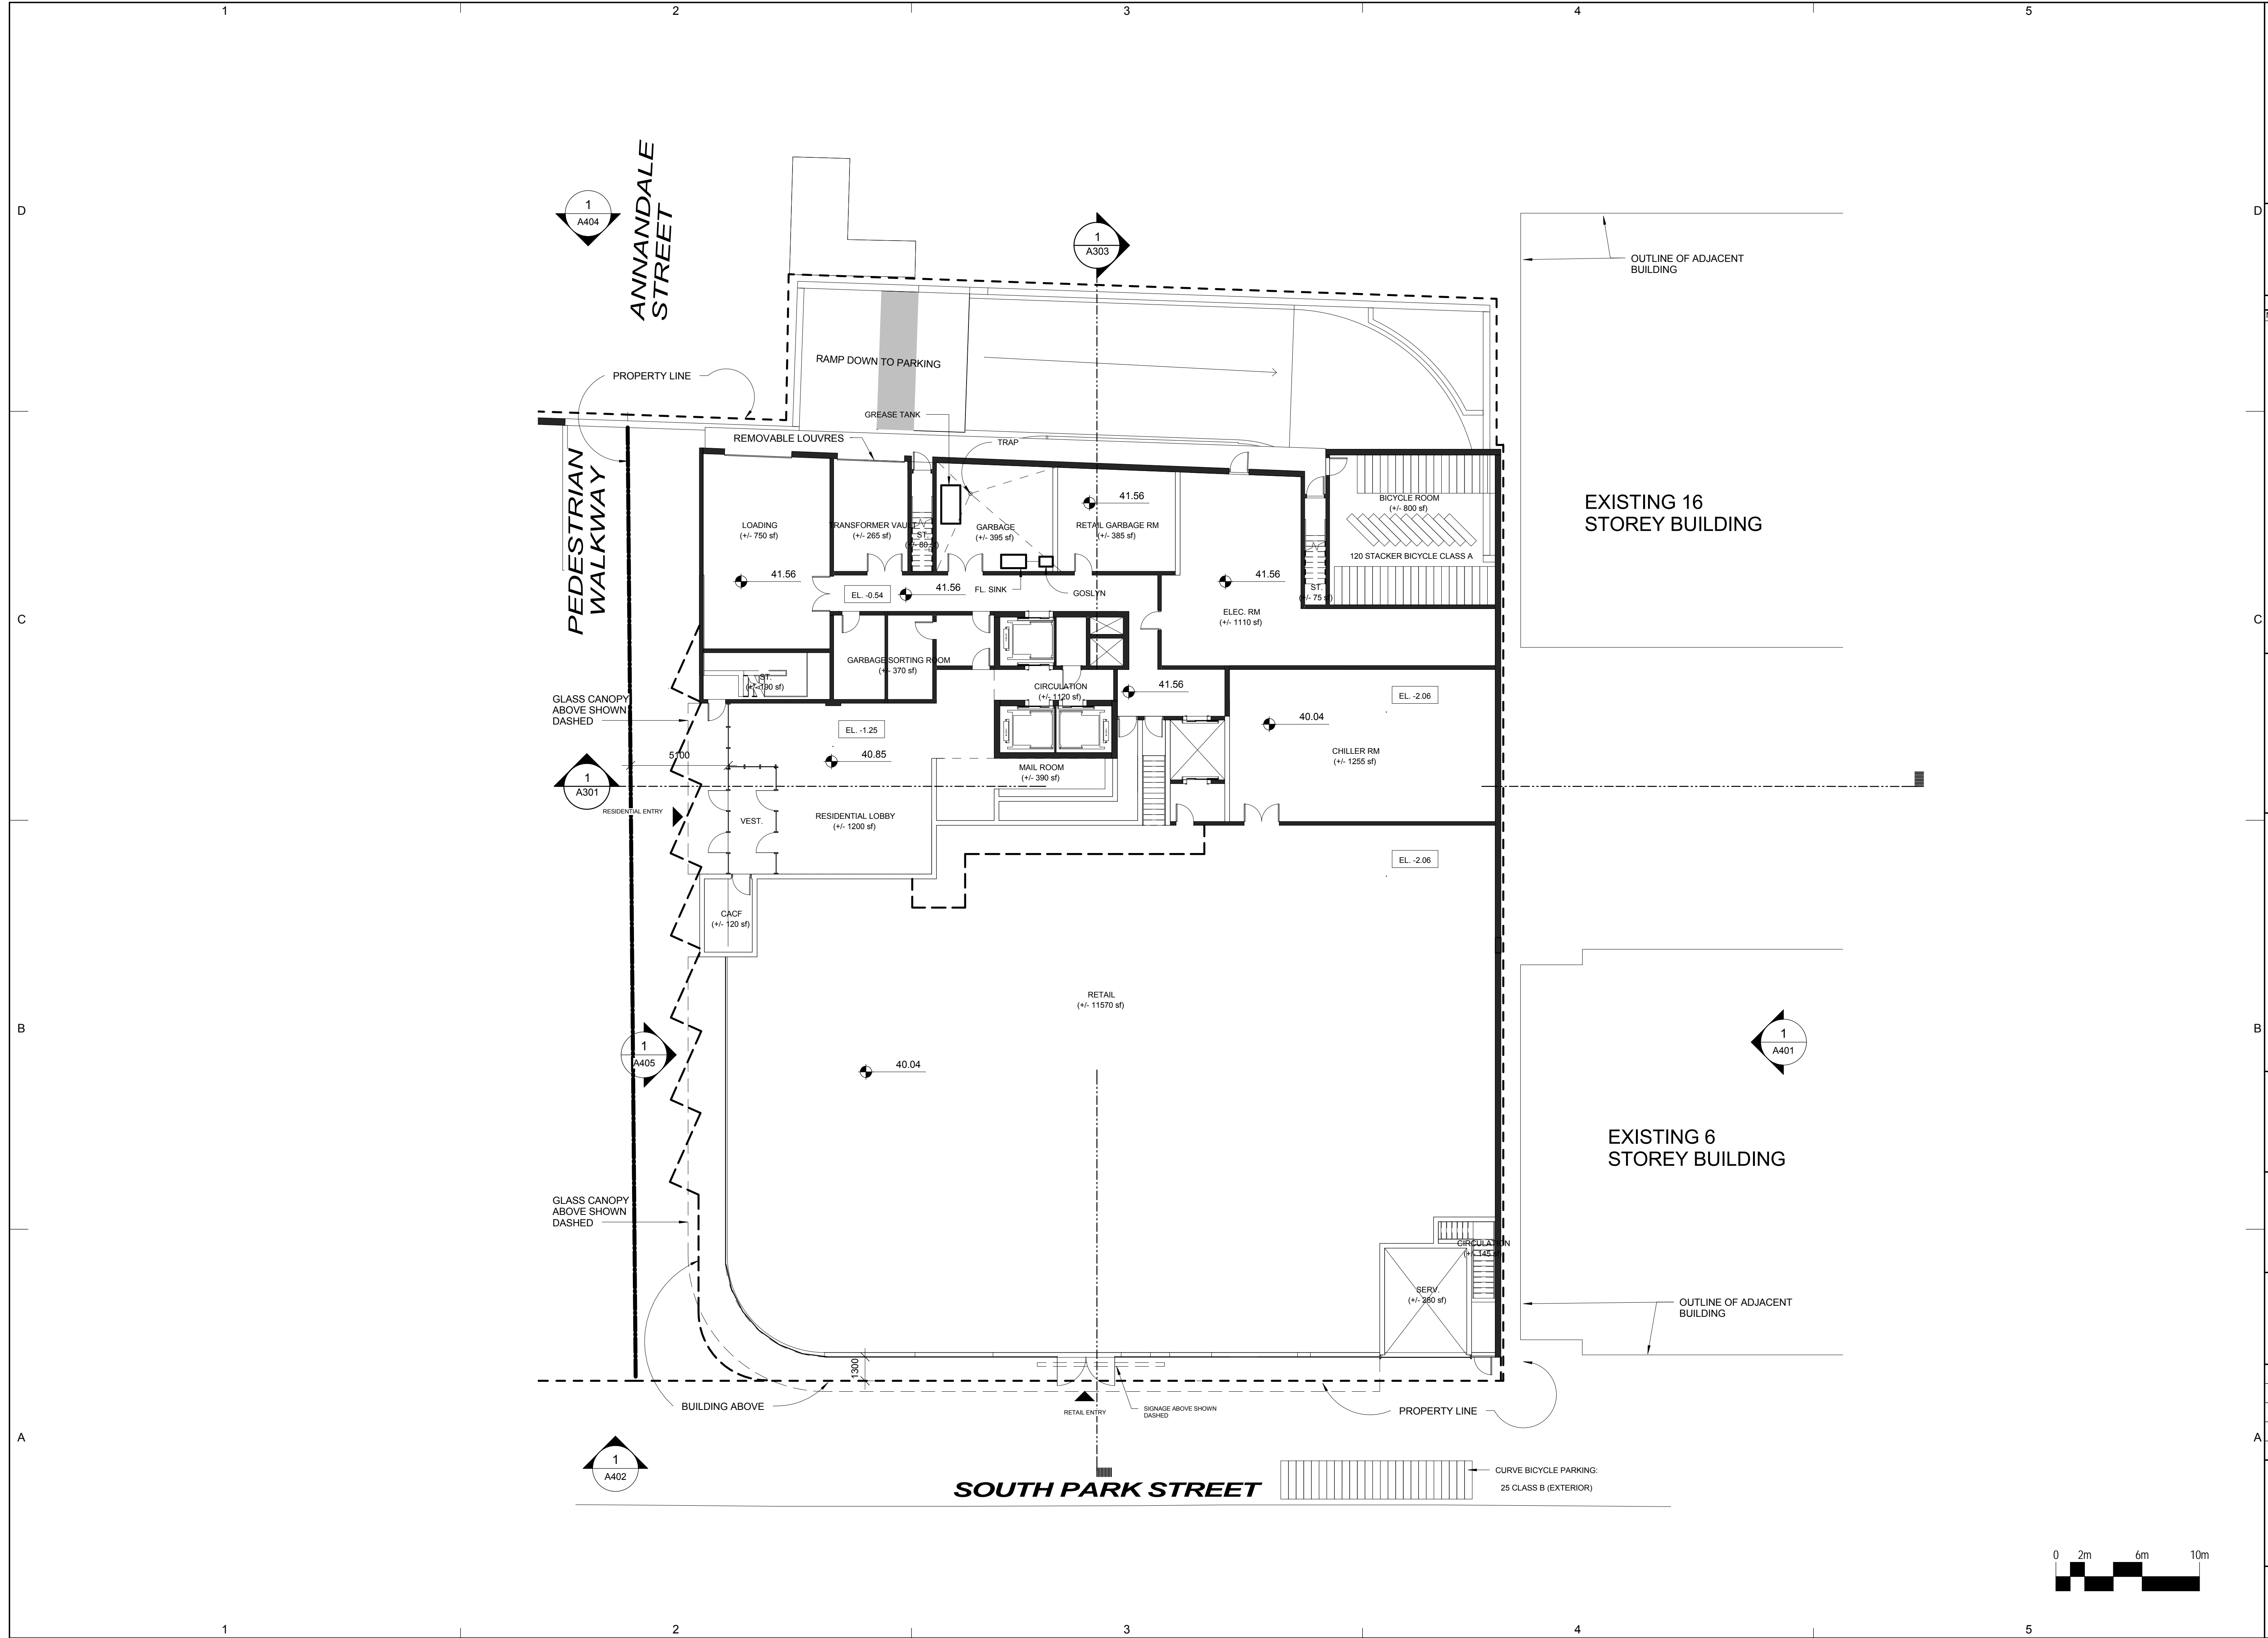

CLIENT
Southwest Properties



Streamliner Properties Fund

COPYRIGHT:
Any reproduction or distribution for any purpose other than authorized by IBI Group is forbidden. Written dimensions shall have precedence over scaled dimensions. Contractors shall verify and be responsible for all dimensions and conditions on the job and IBI Group shall be informed of any variations from the dimensions and conditions shown on the drawing. Shop drawings shall be submitted to IBI Group for approval before proceeding with fabrication.

COPYRIGHT © 2009 IBI GROUP


ISSUES

NO.	ISSUANCE	STATUS	DATE

--	--	--	--

--	--	--	--

--	--	--	--

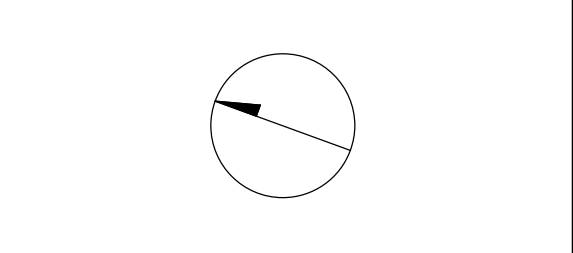

PRIME CONSULTANT



PROJECT
SOUTH PARK
RE-DEVELOPMENT
South Park St. at Sackville St.

PROJECT NO: 33207 & 37156

DRAWN BY: Author

CHK'D BY: Checker

SCALE: 1:150


DATE: 2015-06-30


SHEET TITLE
RENTAL BUILDING - LEVEL 1

SHEET NUMBER

A104S

ISSUE

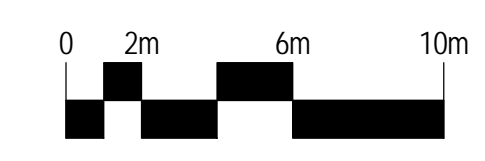

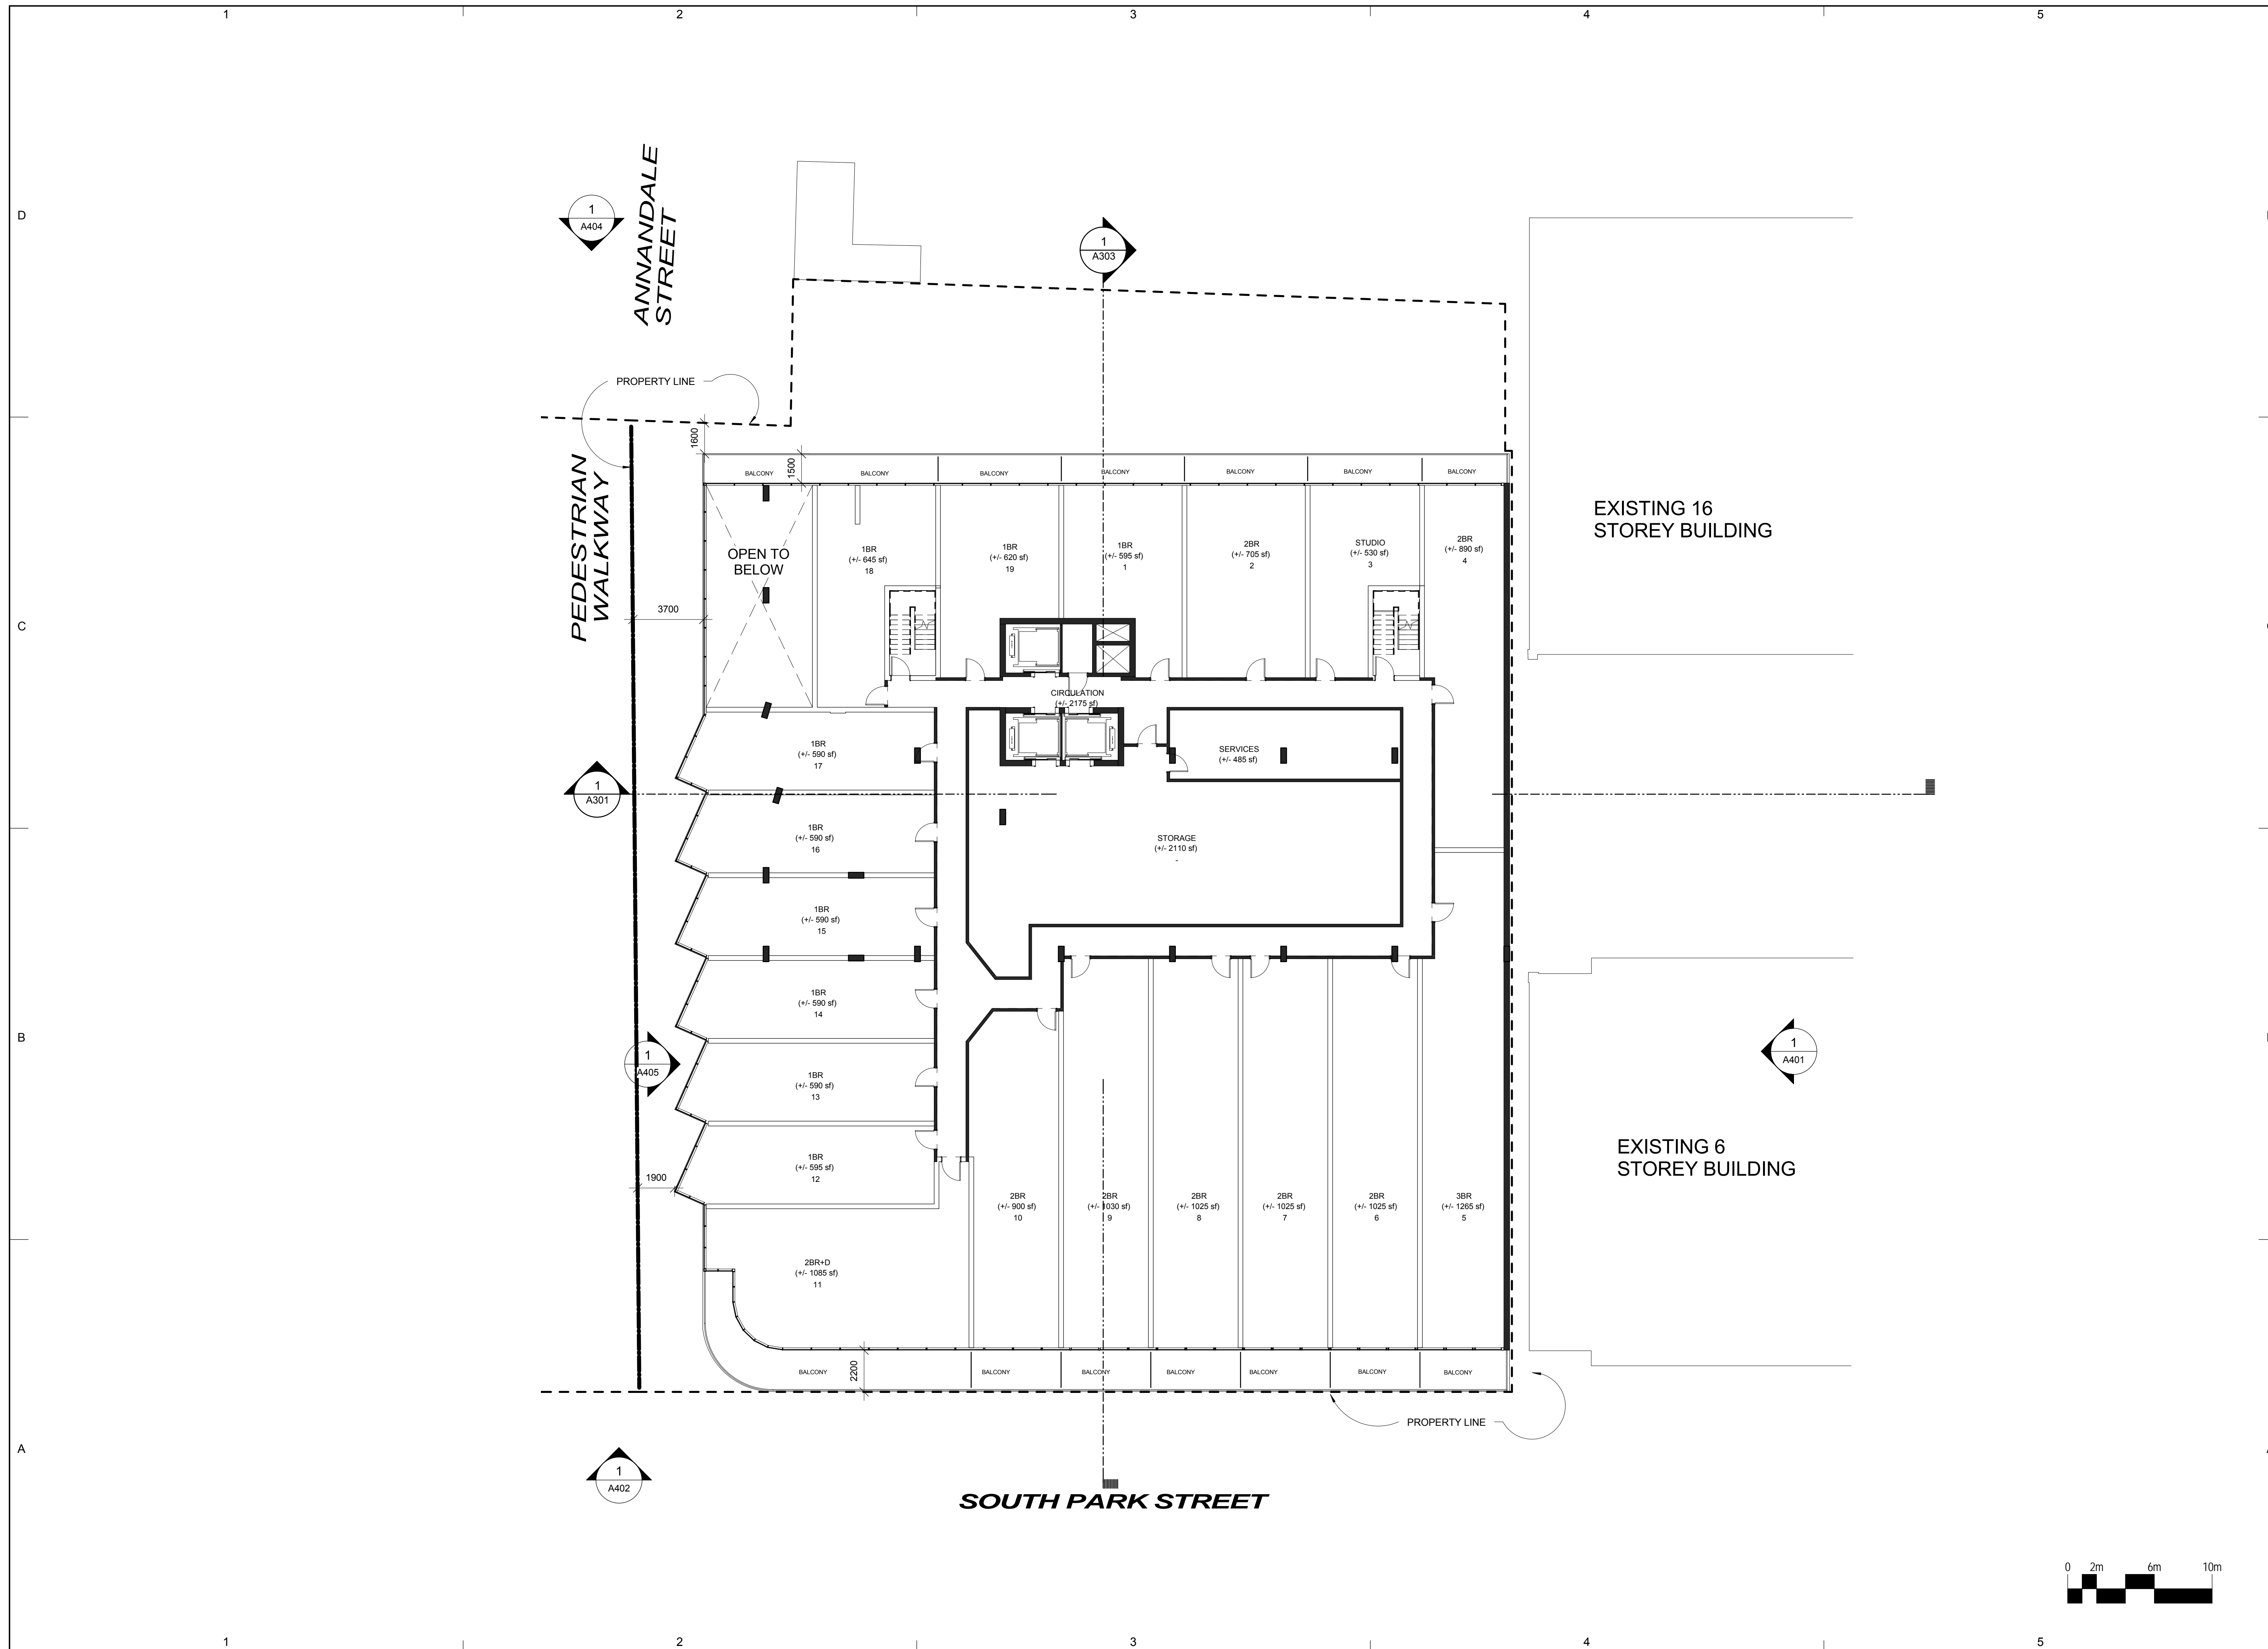

CLIENT
Southwest Properties

Southwest
Live. Shop. Work. Play.

Streamliner Properties Fund

D COPYRIGHT:
 Any reproduction or distribution for any purpose other than authorized by IBI Group is forbidden. Written dimensions shall have precedence over scaled dimensions. Contractors shall verify and be responsible for all dimensions and conditions on the job and IBI Group shall be informed of any variations from the dimensions and conditions shown on the drawing. Shop drawings shall be submitted to IBI Group for approval before proceeding with fabrication.

COPYRIGHT © 2009 IBI GROUP

ISSUES

NO.	ISSUANCE	STATUS	DATE

SEAL

PRIME CONSULTANT


IBI IBI GROUP ARCHITECTS
 95 St. Clair Avenue West Suite 200
 Toronto, ON
 Tel: (416) 924-9966 fax: (416) 924-9067
 ibigroup.com


PROJECT
SOUTH PARK RE-DEVELOPMENT
 South Park St. at Sackville St.

PROJECT NO: 33207 & 37156
 DRAWN BY: Author
 CHK'D BY: Checker
 SCALE: 1:150
 DATE: 2015-06-30

SHEET TITLE
RENTAL BUILDING- LEVEL 2

SHEET NUMBER	ISSUE
A105S	

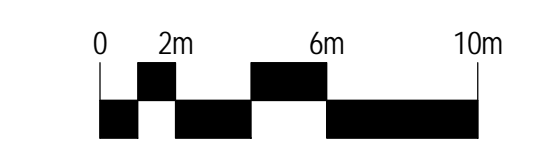

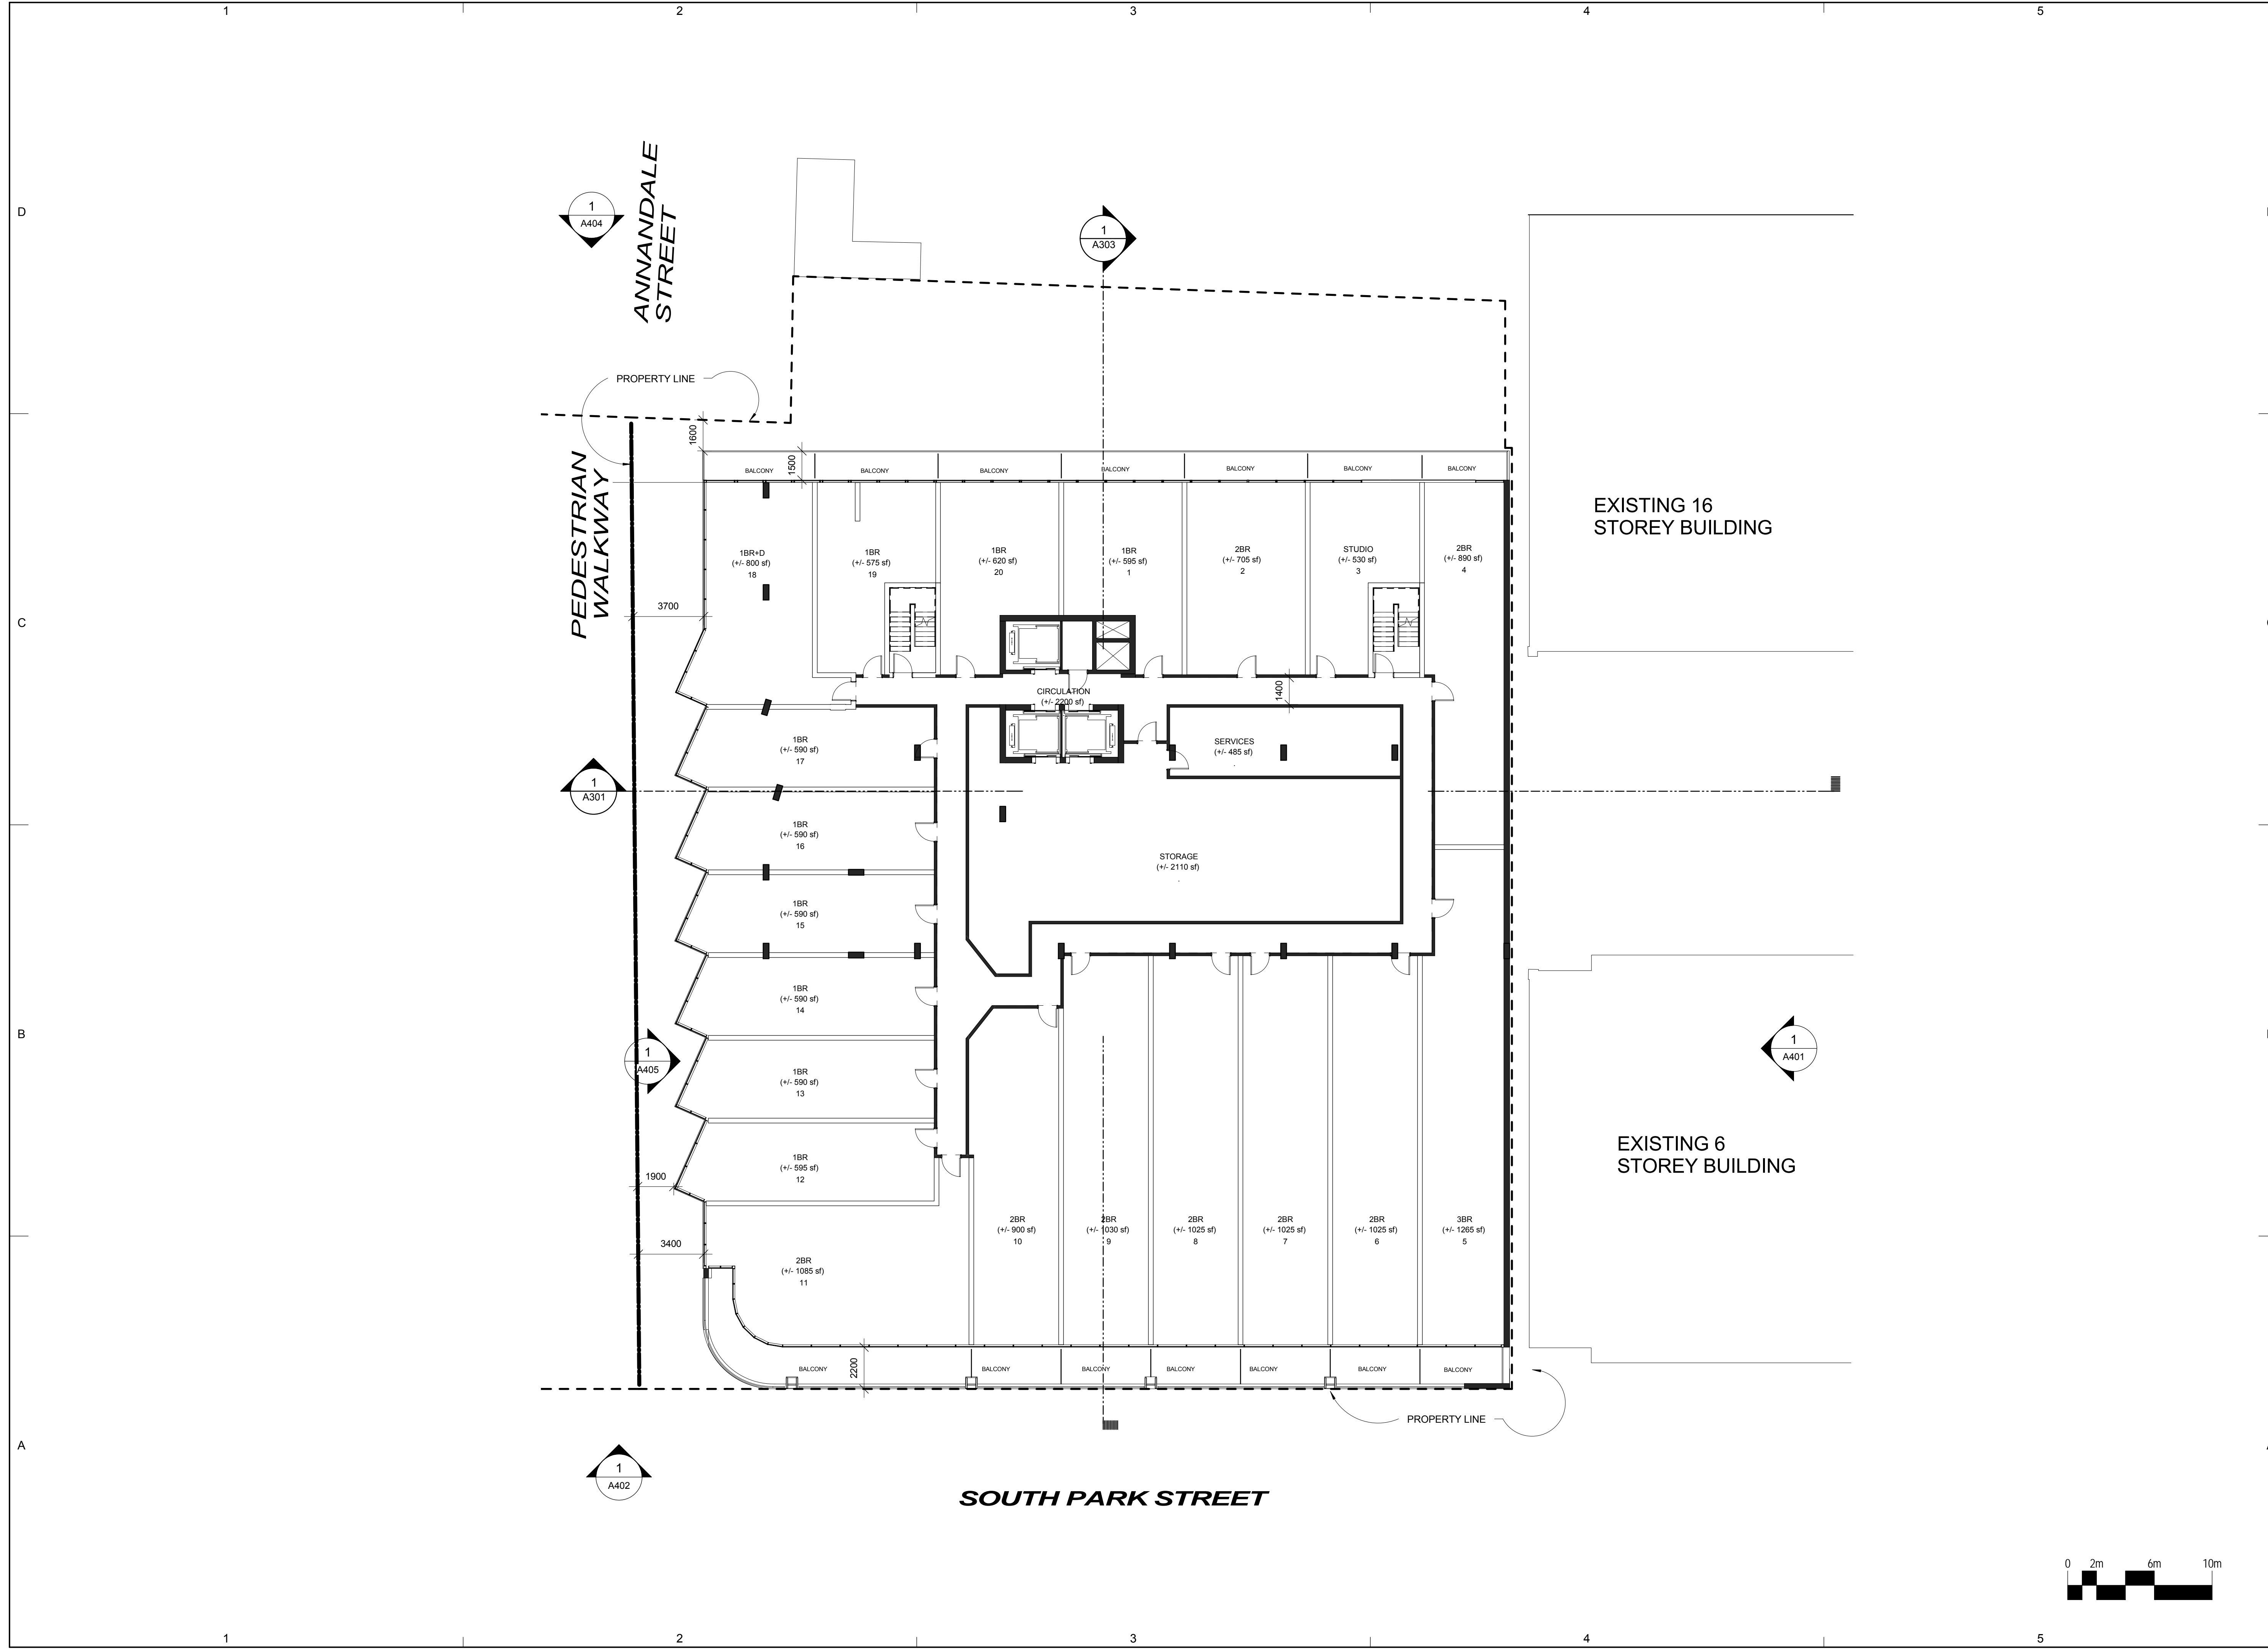

CLIENT
Southwest Properties



Streamliner Properties Fund


COPYRIGHT:
Any reproduction or distribution for any purpose other than authorized by IBI Group is forbidden. Written dimensions shall have precedence over scaled dimensions. Contractors shall verify and be responsible for all dimensions and conditions on the job and IBI Group shall be informed of any variations from the dimensions and conditions shown on the drawing. Shop drawings shall be submitted to IBI Group for approval before proceeding with fabrication.

COPYRIGHT © 2009 IBI GROUP

ISSUES

NO.	ISSUANCE	STATUS	DATE

SEAL

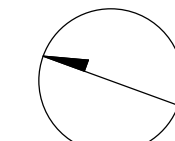

PRIME CONSULTANT

IBI IBI GROUP ARCHITECTS
95 St. Clair Avenue West Suite 200
Toronto, ON
Tel: (416) 924-9966 fax: (416) 924-9067
ibigroup.com

PROJECT
SOUTH PARK RE-DEVELOPMENT
South Park St. at Sackville St.

PROJECT NO: 33207 & 37156

DRAWN BY: Author

CHK'D BY: Checker

SCALE: 1 : 150

DATE: 2015-06-30


SHEET TITLE

RENTAL BUILDING - LEVEL 3

SHEET NUMBER

A106S

ISSUE

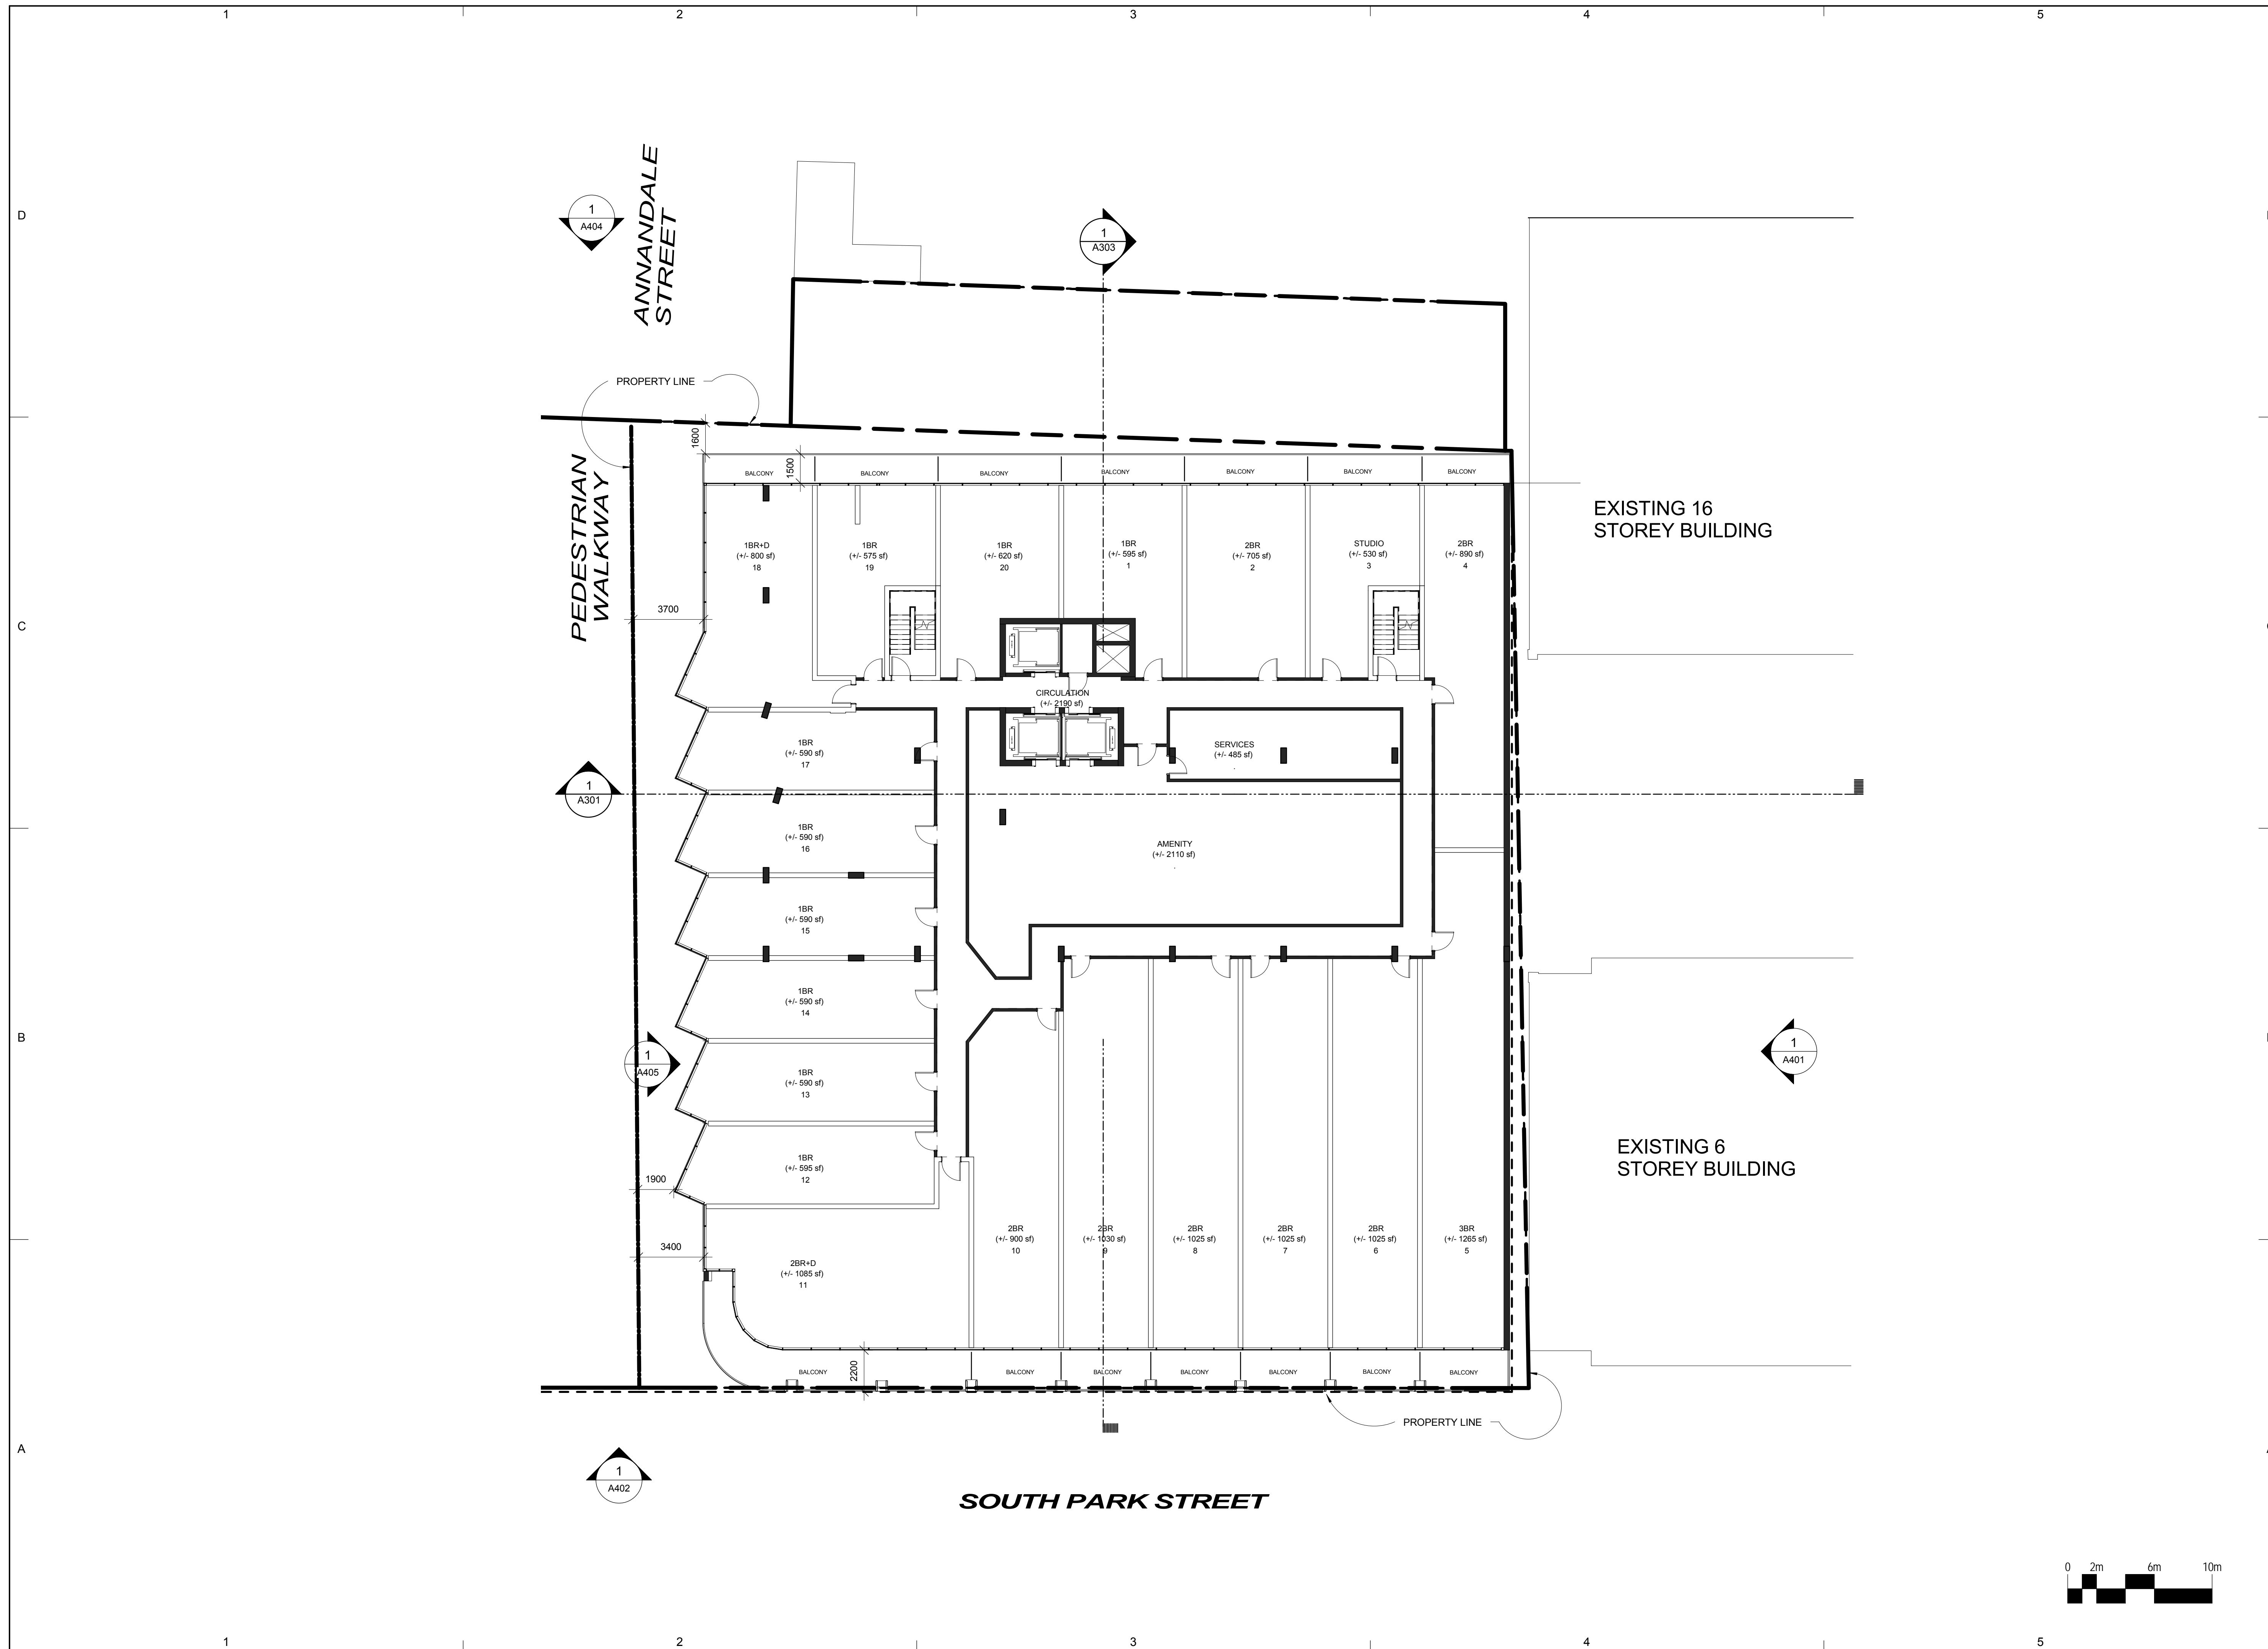

CLIENT
Southwest Properties

Southwest
Live. Sleep. Work. Play.

Streamliner Properties Fund

D COPYRIGHT:
 Any reproduction or distribution for any purpose other than authorized by IBI Group is forbidden. Written dimensions shall have precedence over scaled dimensions. Contractors shall verify and be responsible for all dimensions and conditions on the job and IBI Group shall be informed of any variations from the dimensions and conditions shown on the drawing. Shop drawings shall be submitted to IBI Group for approval before proceeding with fabrication.

COPYRIGHT © 2009 IBI GROUP

ISSUES

NO.	ISSUANCE	STATUS	DATE

SEAL

B

PRIME CONSULTANT

IBI IBI GROUP ARCHITECTS
 95 St. Clair Avenue West Suite 200
 Toronto, ON
 Tel: (416) 924-9966 fax: (416) 924-9067
 ibigroup.com

PROJECT
SOUTH PARK RE-DEVELOPMENT
 South Park St. at Sackville St.

PROJECT NO: 33207 & 37156

DRAWN BY: Author


CHK'D BY: Checker


SCALE: 1 : 150

DATE: 2015-06-30

A SHEET TITLE
RENTAL BUILDING- LEVEL 4

SHEET NUMBER	ISSUE
A107S	

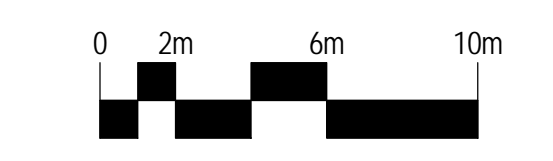

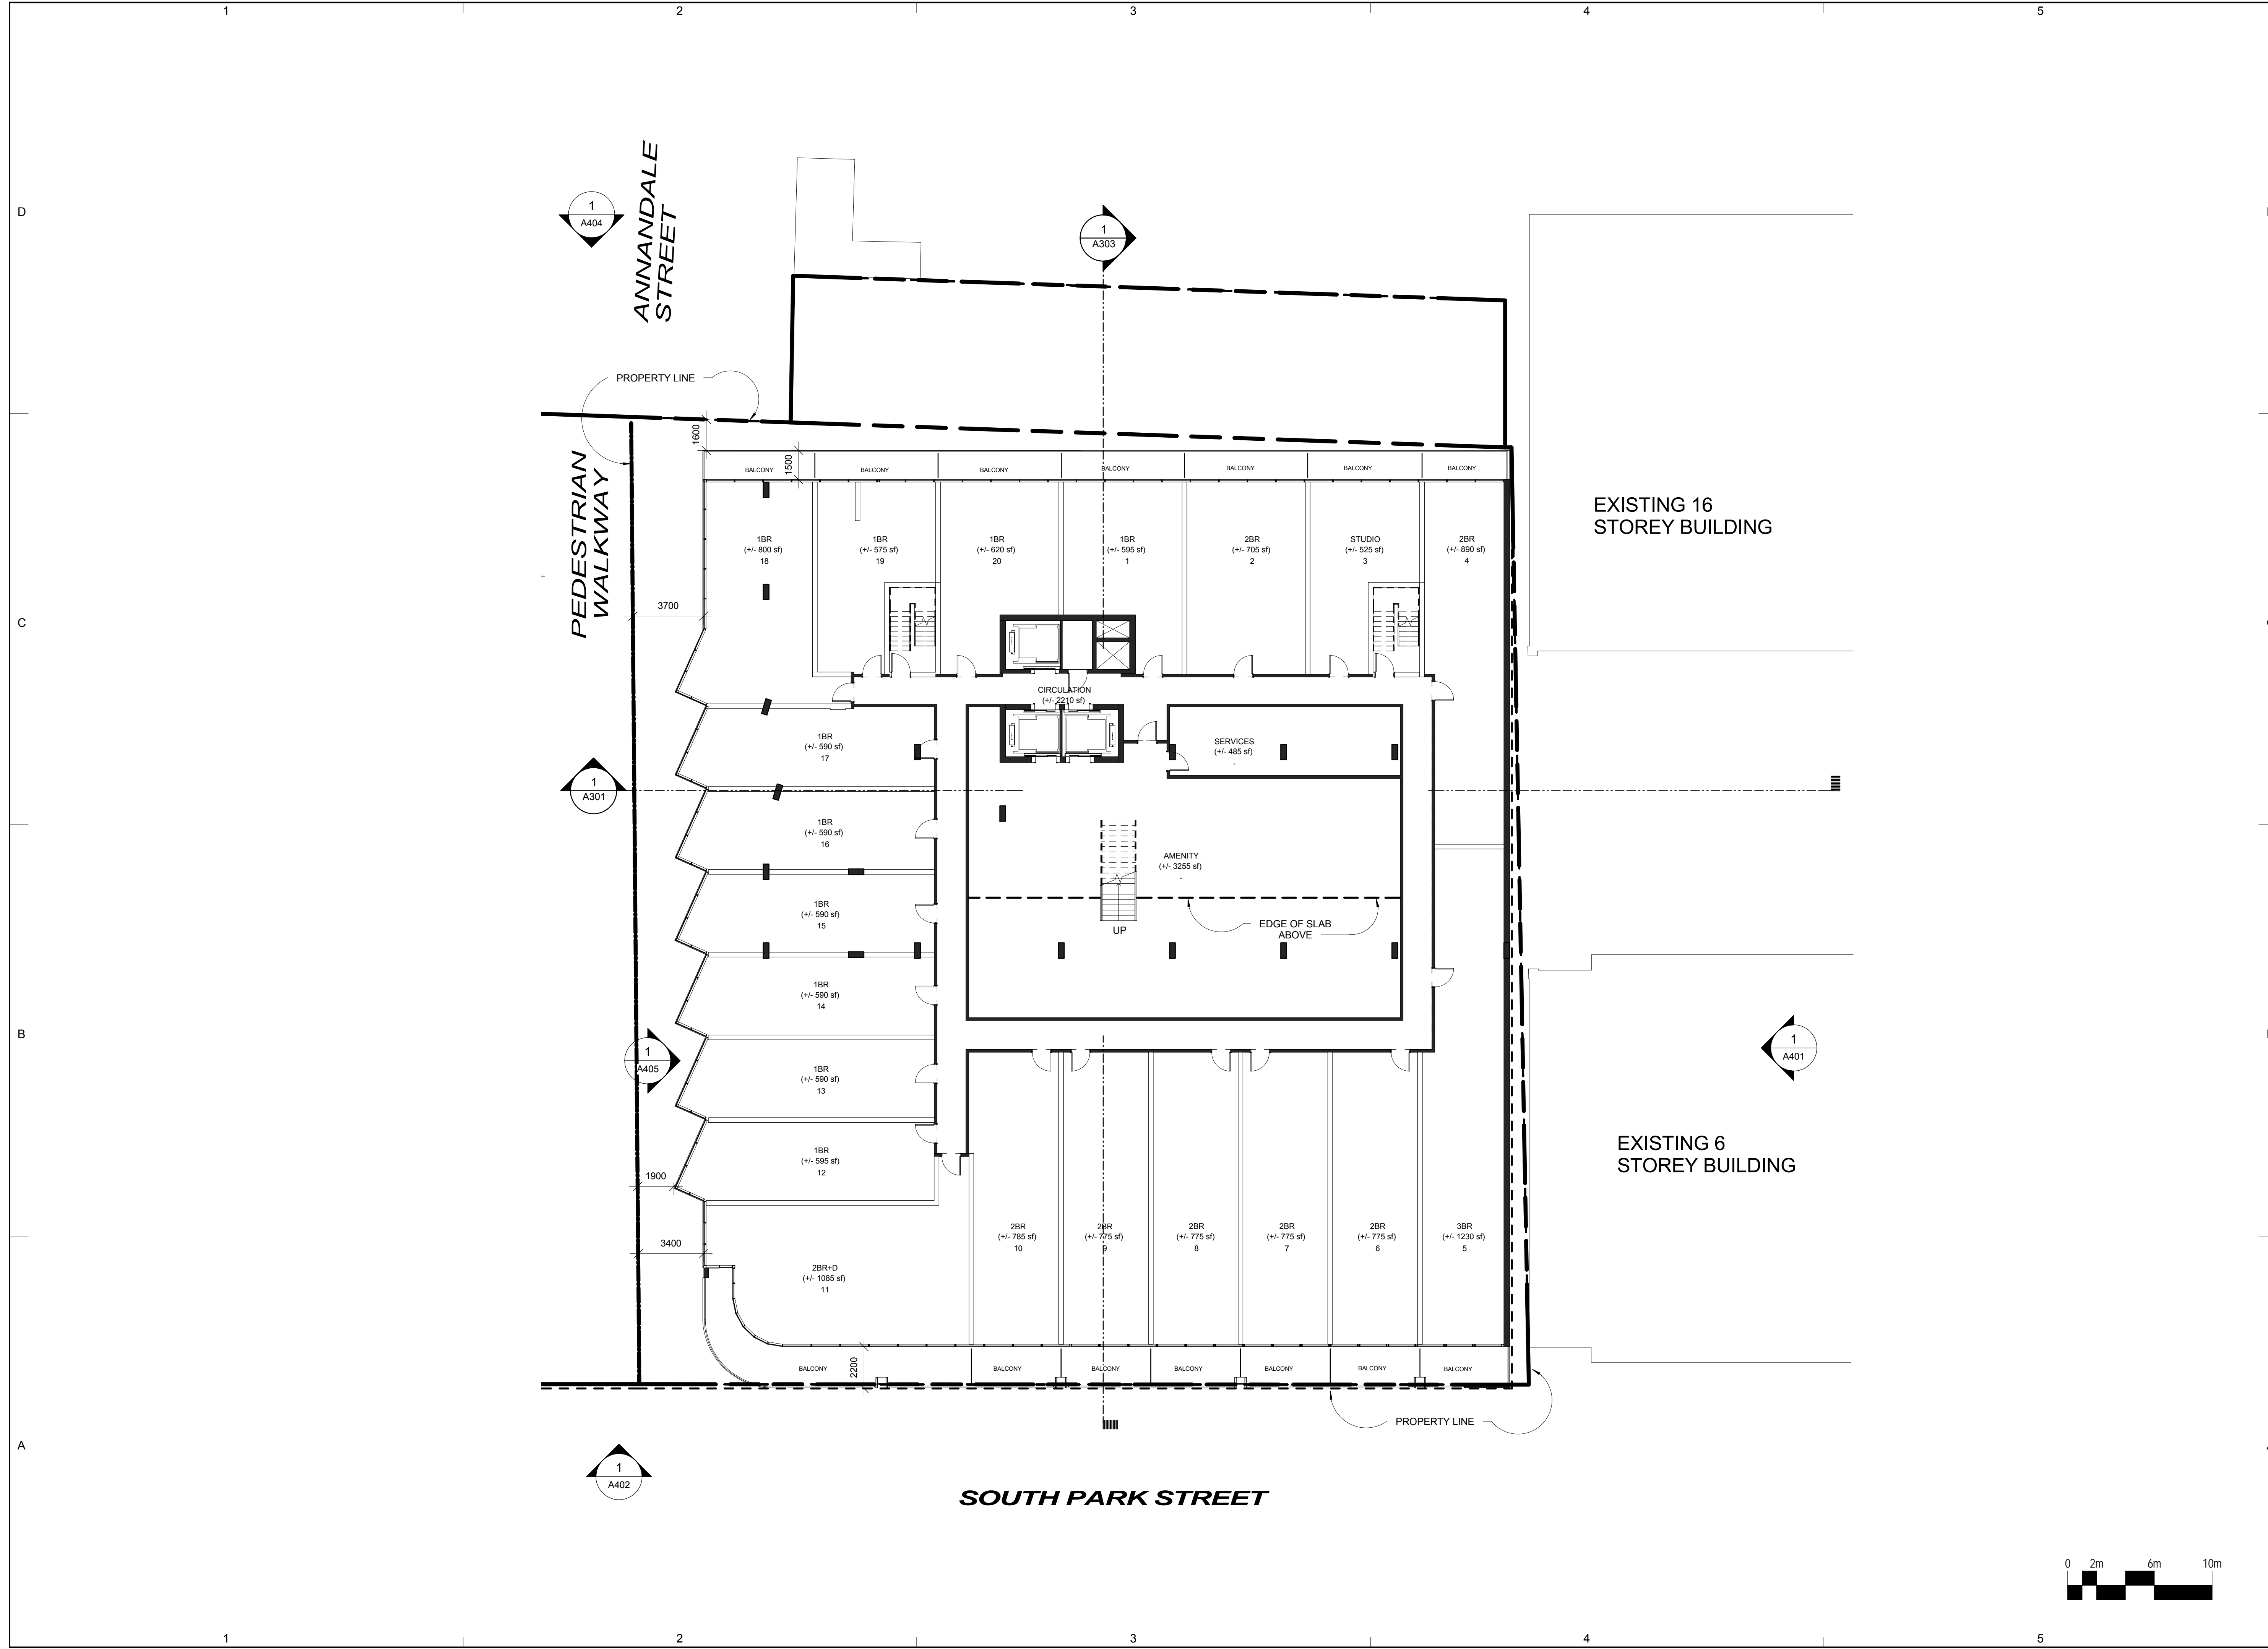

CLIENT
Southwest Properties

Southwest
Live. Shop. Work. Play.

Streamliner Properties Fund

D COPYRIGHT:
 Any reproduction or distribution for any purpose other than authorized by IBI Group is forbidden. Written dimensions shall have precedence over scaled dimensions. Contractors shall verify and be responsible for all dimensions and conditions on the job and IBI Group shall be informed of any variations from the dimensions and conditions shown on the drawing. Shop drawings shall be submitted to IBI Group for approval before proceeding with fabrication.

COPYRIGHT © 2009 IBI GROUP

ISSUES

NO.	ISSUANCE	STATUS	DATE

SEAL

PRIME CONSULTANT

IBI IBI GROUP ARCHITECTS
 95 St. Clair Avenue West Suite 200
 Toronto, ON
 Tel: (416) 924-9966 fax: (416) 924-9067
 ibigroup.com

PROJECT
SOUTH PARK RE-DEVELOPMENT
 South Park St. at Sackville St.

PROJECT NO: 33207 & 37156

DRAWN BY: Author

CHK'D BY: Checker


SCALE: 1:150


DATE: 2015-06-30

SHEET TITLE
RENTAL BUILDING - LEVEL 5

SHEET NUMBER
A108S

ISSUE

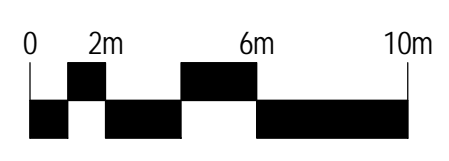

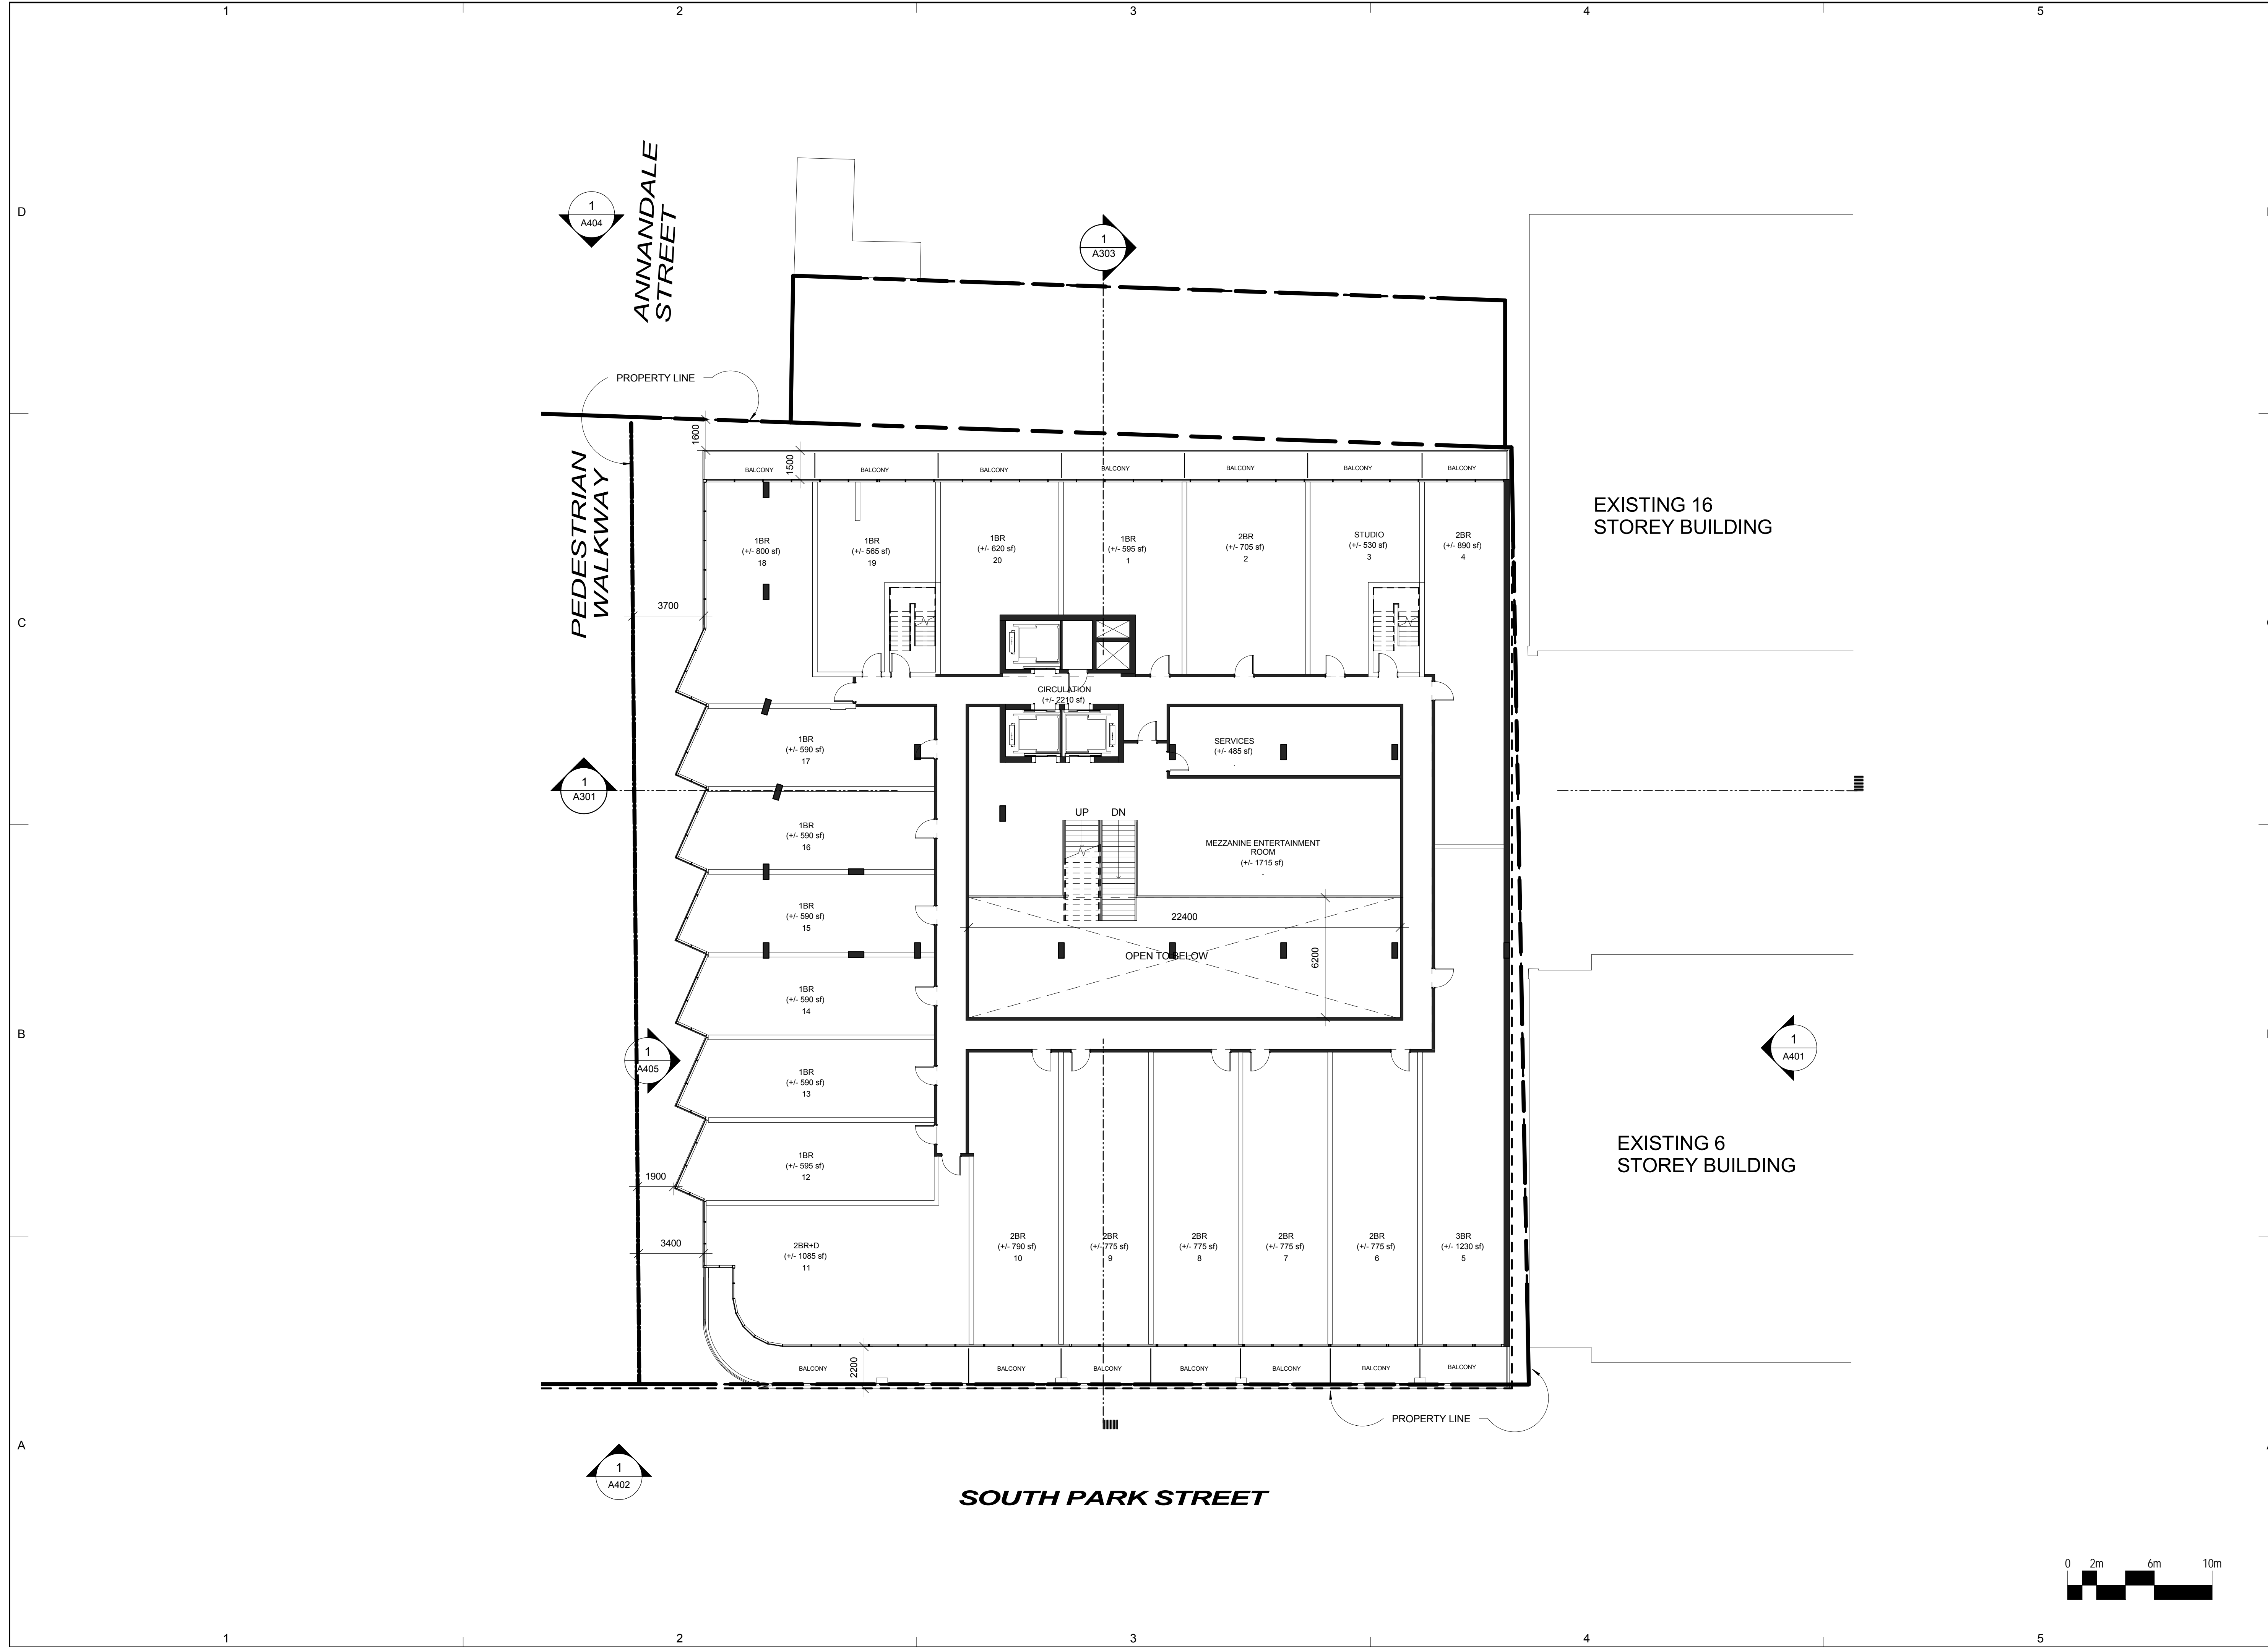

CLIENT
Southwest Properties



Streamliner Properties Fund

COPYRIGHT:
Any reproduction or distribution for any purpose other than authorized by IBI Group is forbidden. Written dimensions shall have precedence over scaled dimensions. Contractors shall verify and be responsible for all dimensions and conditions on the job and IBI Group shall be informed of any variations from the dimensions and conditions shown on the drawing. Shop drawings shall be submitted to IBI Group for approval before proceeding with fabrication.

COPYRIGHT © 2009 IBI GROUP

ISSUES

NO.	ISSUANCE	STATUS	DATE

--	--	--	--

--	--	--	--

PRIME CONSULTANT
IBI IBI GROUP ARCHITECTS
95 St. Clair Avenue West Suite 200
Toronto, ON
Tel: (416) 924-9966 Fax: (416) 924-9067
ibigroup.com

PROJECT
SOUTH PARK RE-DEVELOPMENT
South Park St. at Sackville St.

PROJECT NO: 33207 & 37156

DRAWN BY: Author

CHK'D BY: Checker


SCALE: 1 : 150


DATE: 2015-06-30

SHEET TITLE
RENTAL BUILDING- LEVEL 6

SHEET NUMBER
A109S

ISSUE

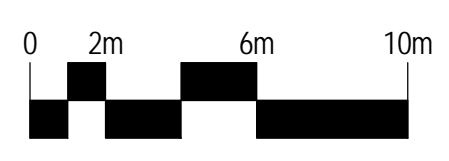

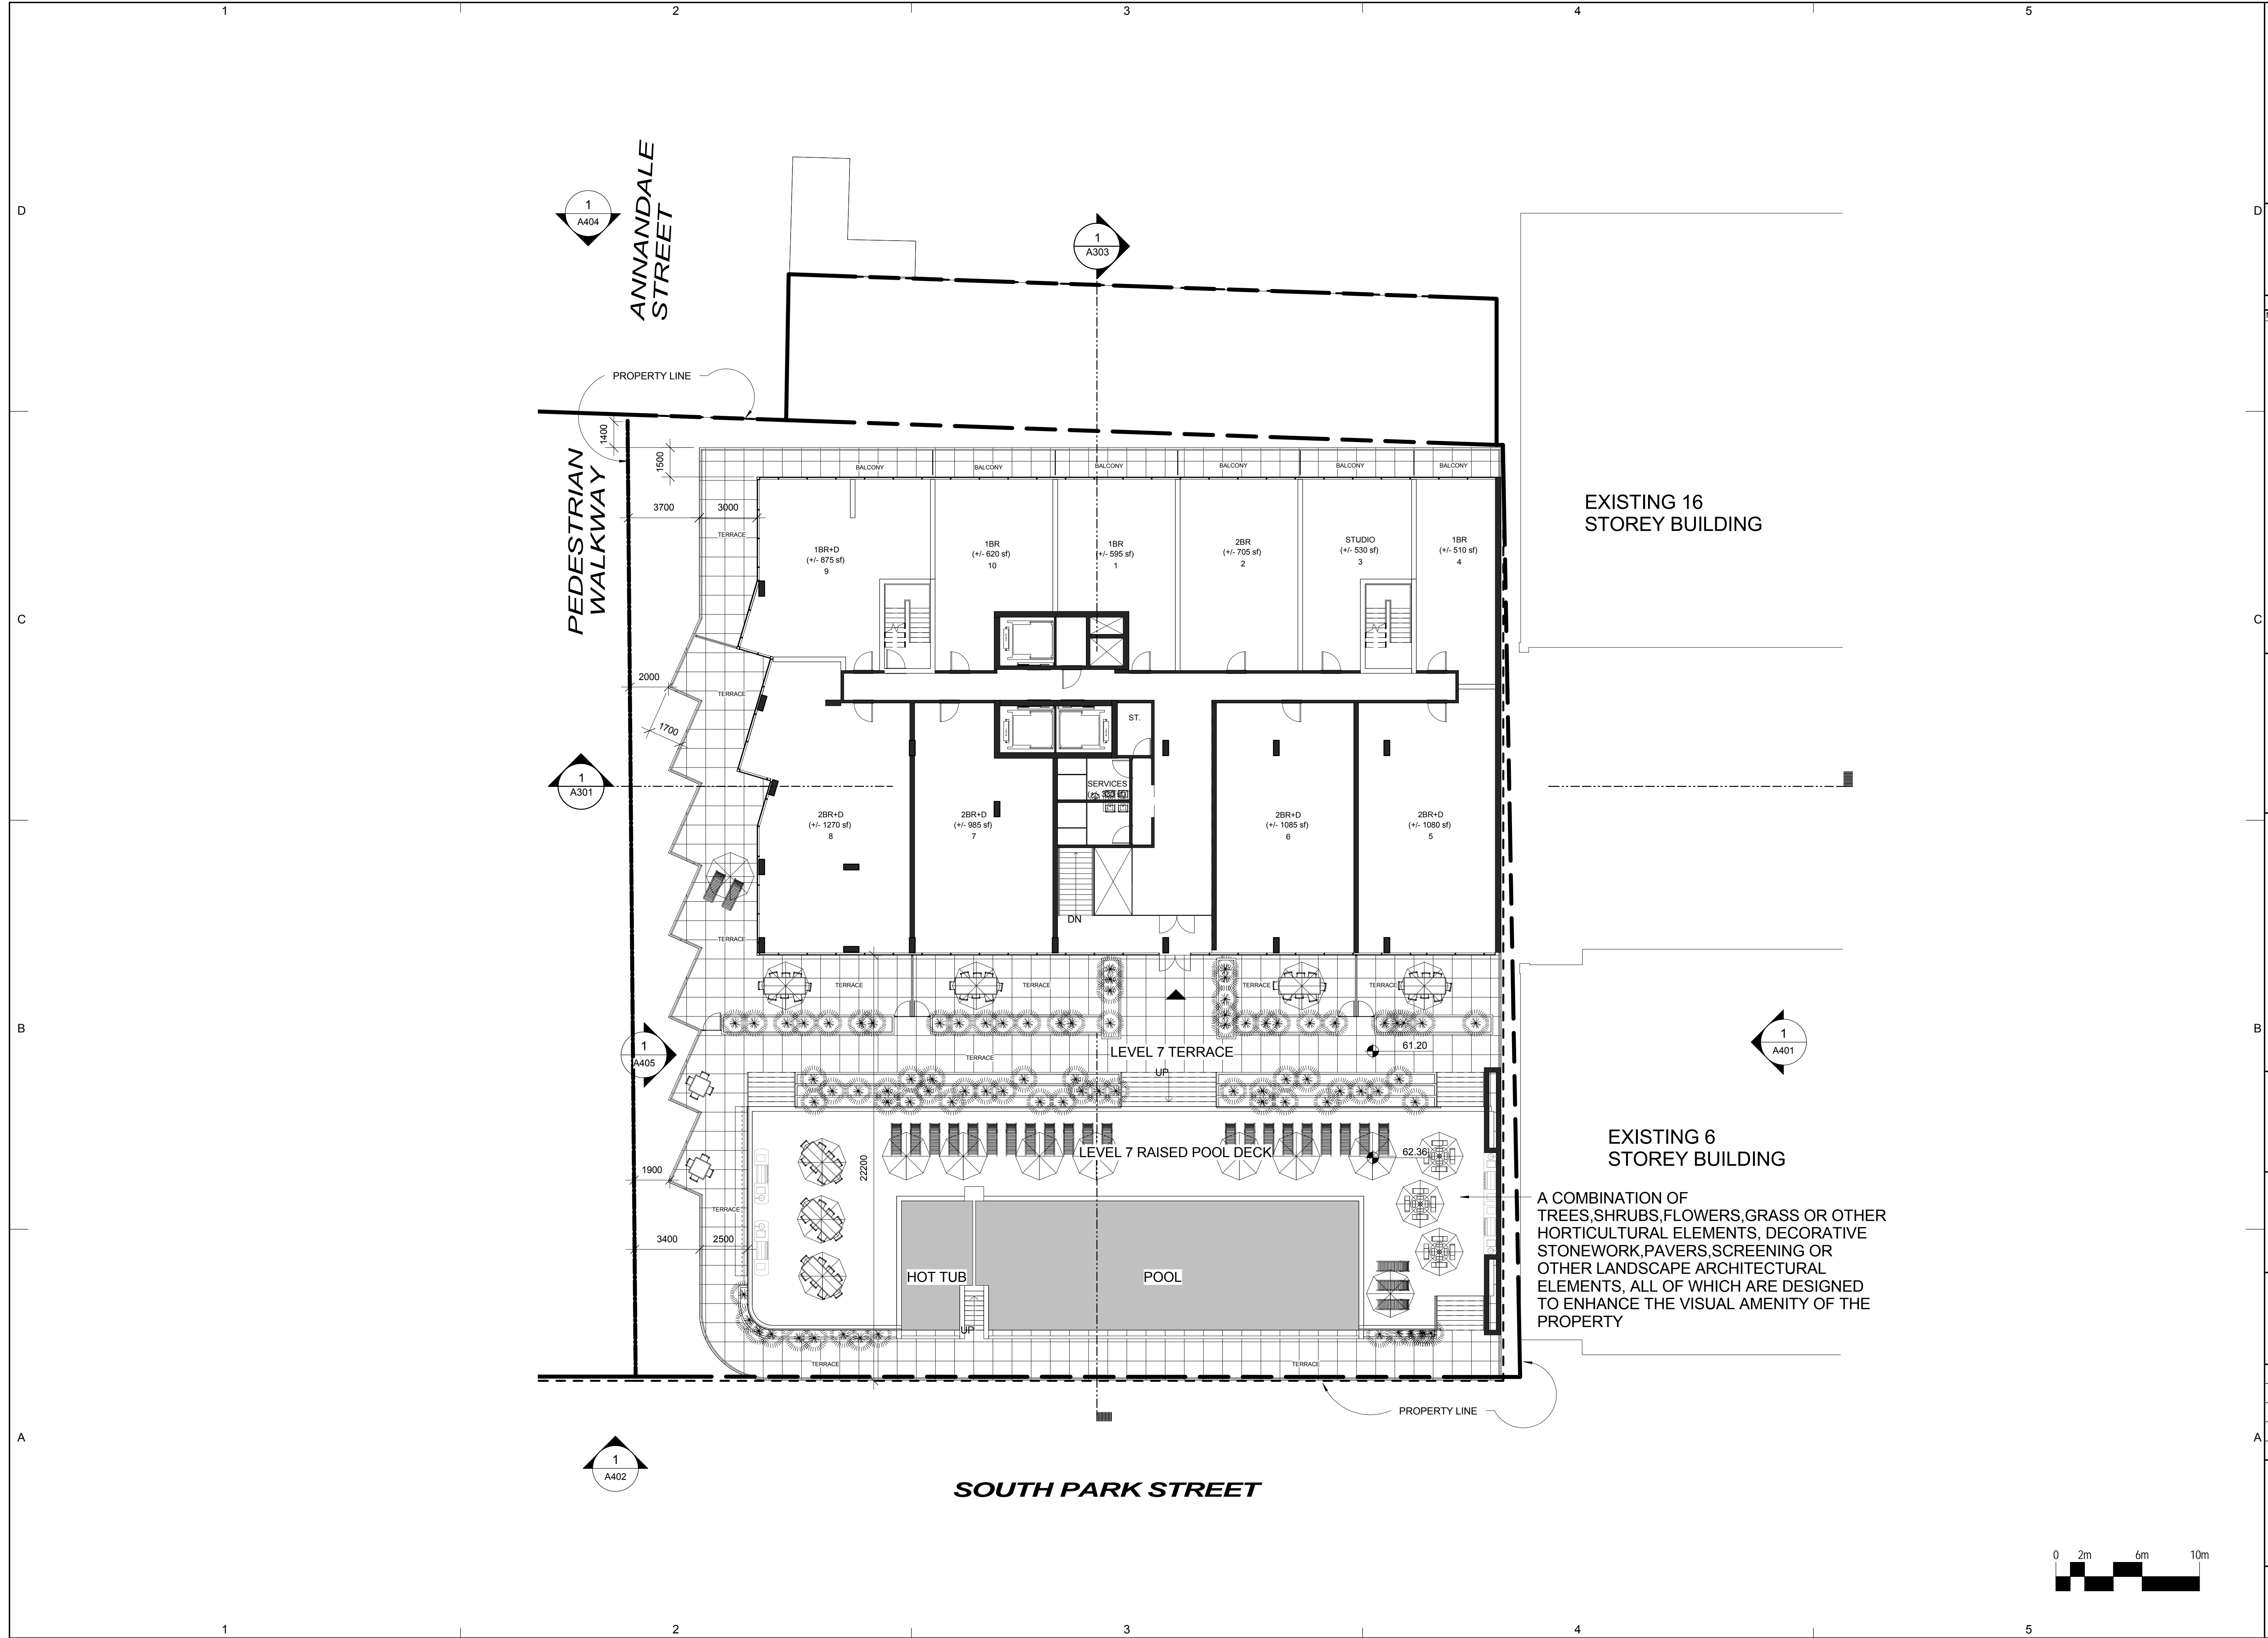

EXISTING 16 STOREY BUILDING

EXISTING 6 STOREY BUILDING

A COMBINATION OF TREES, SHRUBS, FLOWERS, GRASS OR OTHER HORTICULTURAL ELEMENTS, DECORATIVE STONWORK, PAVERS, SCREENING OR OTHER LANDSCAPE ARCHITECTURAL ELEMENTS, ALL OF WHICH ARE DESIGNED TO ENHANCE THE VISUAL AMENITY OF THE PROPERTY

CLIENT
Southwest Properties


Live. Shop. Work. Play.
 Streamliner Properties Fund

COPYRIGHT:
 Any reproduction or distribution for any purpose other than authorized by IBI Group is forbidden. Written dimensions shall have precedence over scaled dimensions. Contractors shall verify and be responsible for all dimensions and conditions on the job and IBI Group shall be informed of any variations from the dimensions and conditions shown on the drawing. Shop drawings shall be submitted to IBI Group for approval before proceeding with fabrication.
 COPYRIGHT © 2009 IBI GROUP

ISSUES

NO.	ISSUANCE	STATUS	DATE

SEAL

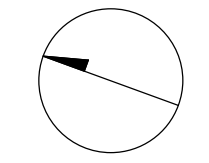


PRIME CONSULTANT
 **IBI GROUP ARCHITECTS**
 95 St. Clair Avenue West Suite 200
 Toronto, ON
 Tel: (416) 924-9966 fax: (416) 924-9067
 ibigroup.com


PROJECT
SOUTH PARK RE-DEVELOPMENT
 South Park St. at Sackville St.

PROJECT NO: 33207 & 37156
 DRAWN BY: Author
 CHK'D BY: Checker
 SCALE: 1 : 150
 DATE: 2015-06-30

SHEET TITLE
RENTAL BUILDING - LEVEL 7

SHEET NUMBER
A110S

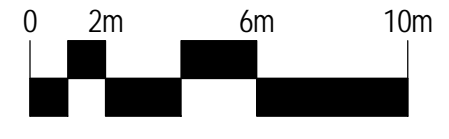

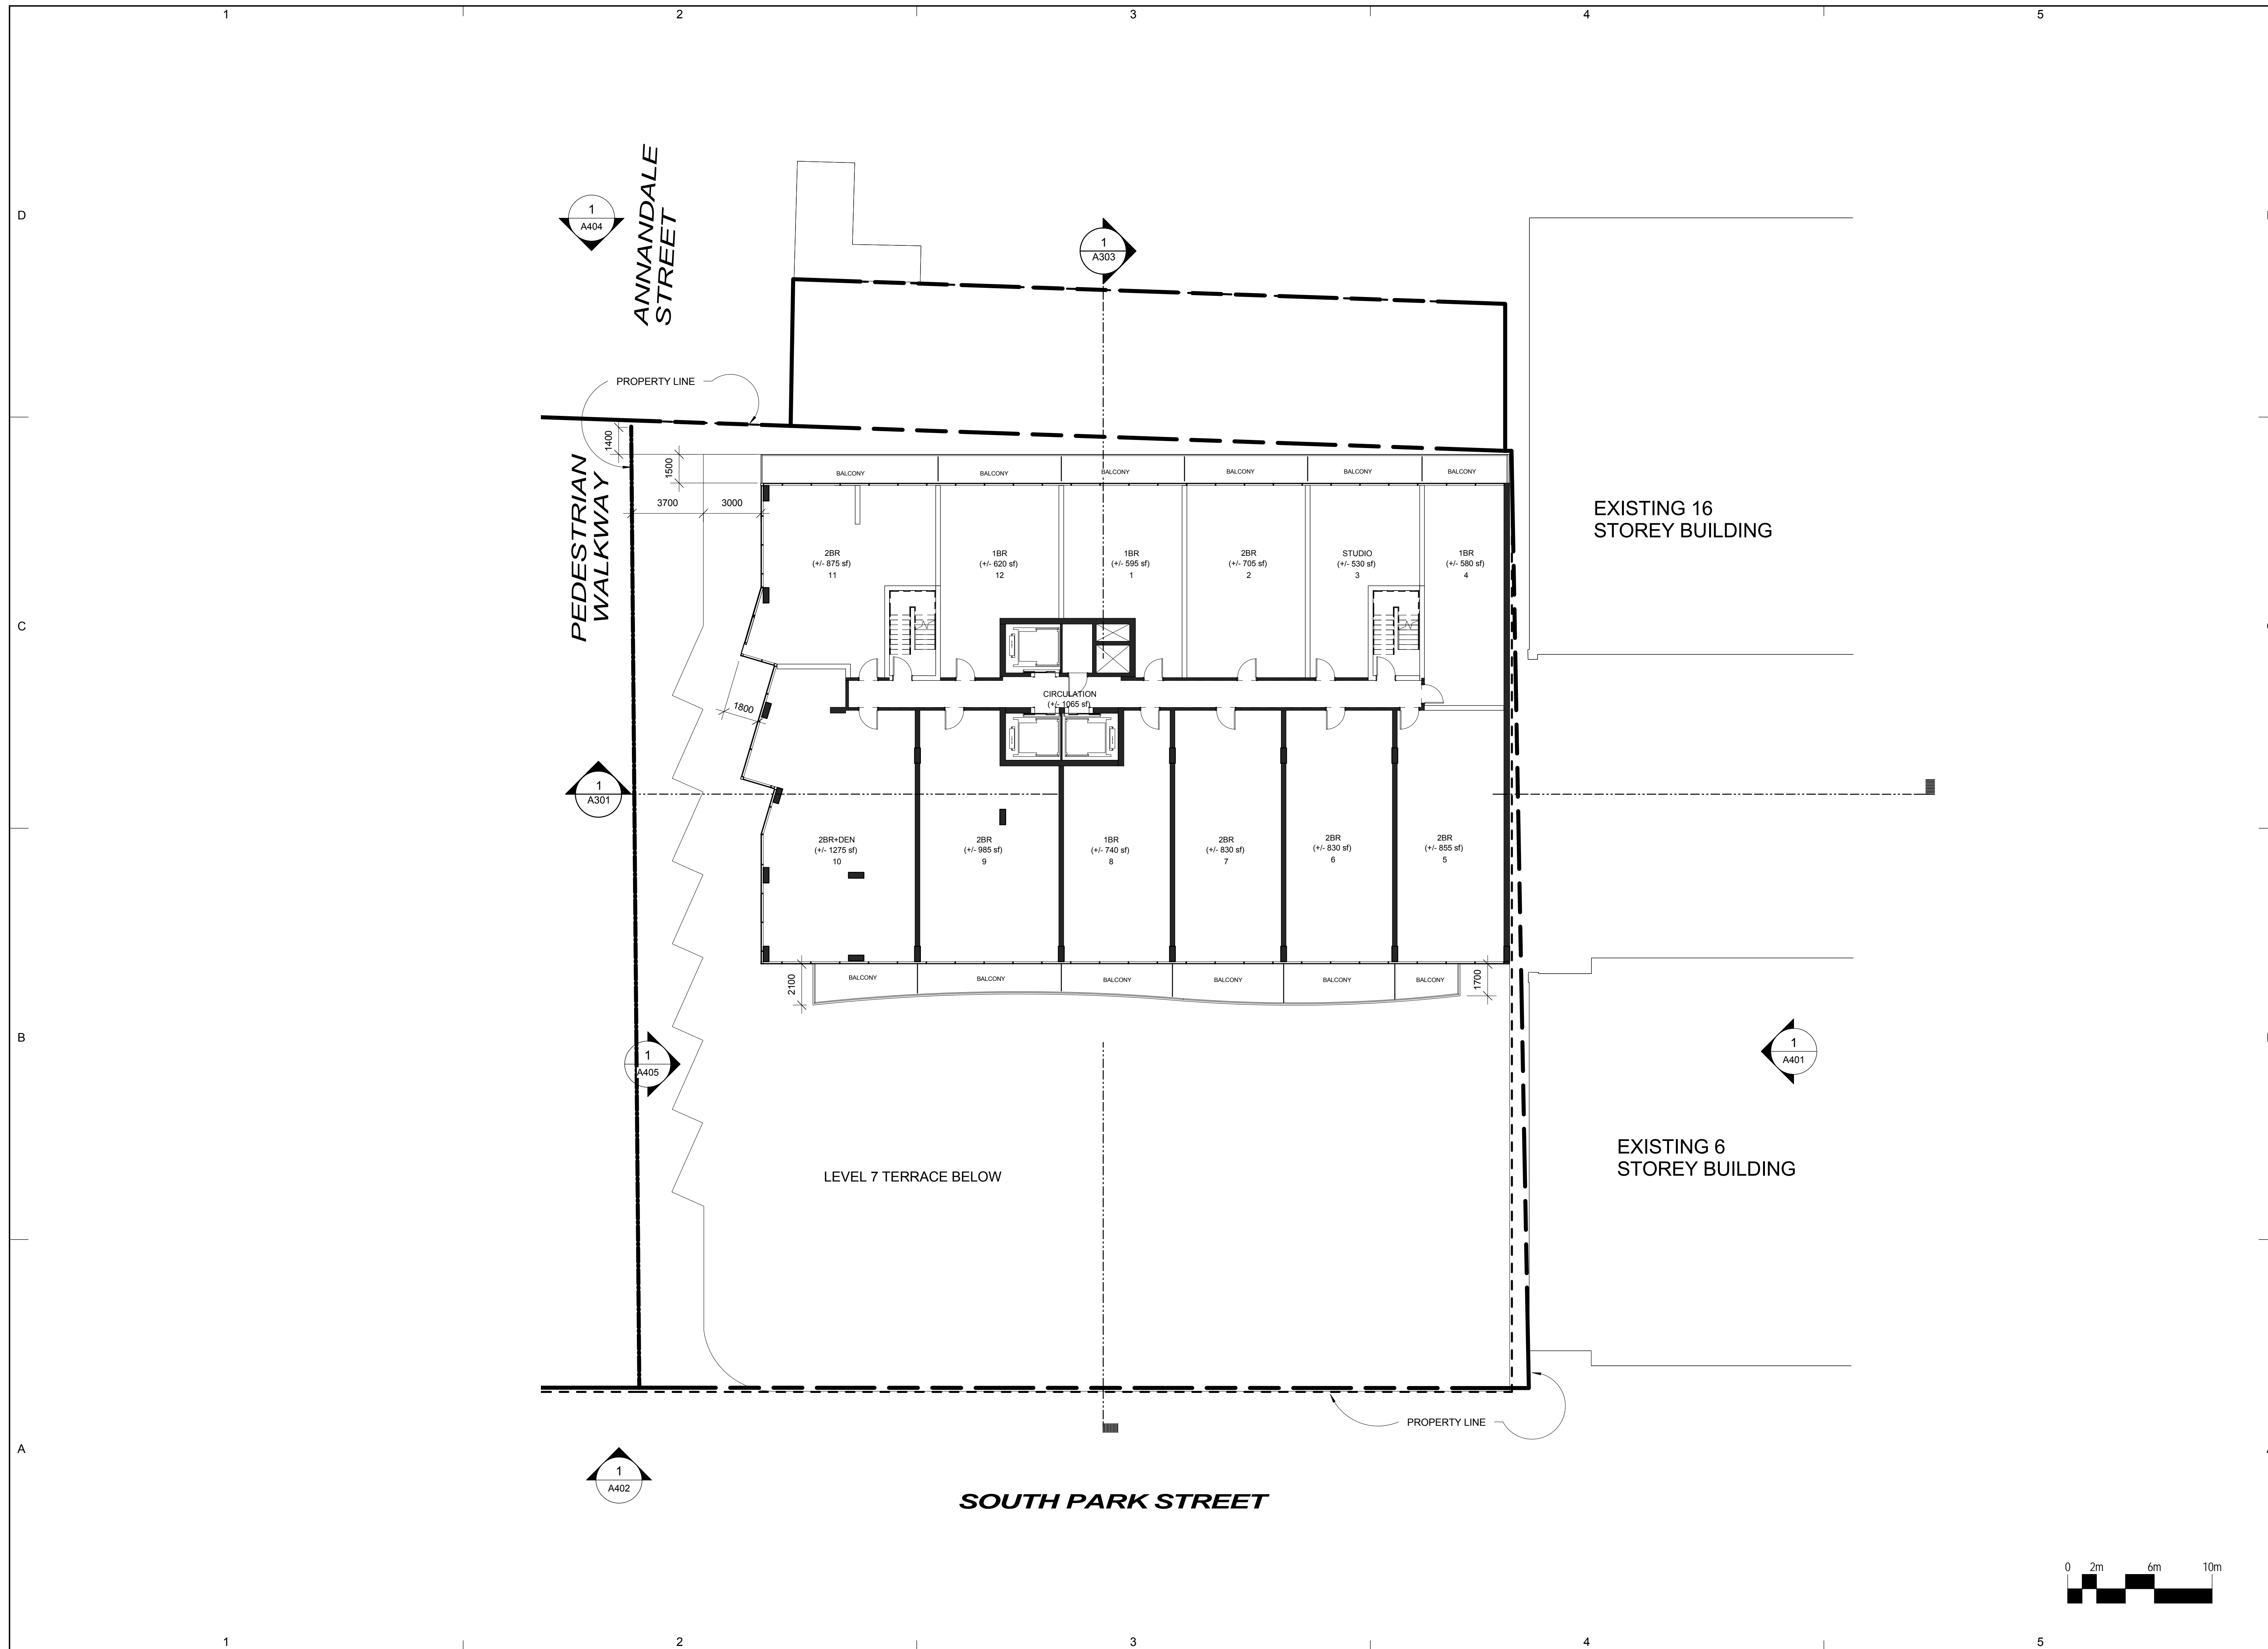

CLIENT
Southwest Properties

Southwest
Live. Shop. Work. Play.

Streamliner Properties Fund

D COPYRIGHT:
 Any reproduction or distribution for any purpose other than authorized by IBI Group is forbidden. Written dimensions shall have precedence over scaled dimensions. Contractors shall verify and be responsible for all dimensions and conditions on the job and IBI Group shall be informed of any variations from the dimensions and conditions shown on the drawing. Shop drawings shall be submitted to IBI Group for approval before proceeding with fabrication.

COPYRIGHT © 2009 IBI GROUP

ISSUES

NO.	ISSUANCE	STATUS	DATE

SEAL

B

PRIME CONSULTANT


IBI IBI GROUP ARCHITECTS
 95 St. Clair Avenue West Suite 200
 Toronto, ON
 Tel: (416) 924-9966 fax: (416) 924-9067
 ibigroup.com


PROJECT
SOUTH PARK RE-DEVELOPMENT
 South Park St. at Sackville St.

PROJECT NO: 33207 & 37156
 DRAWN BY: Author
 CHK'D BY: Checker
 SCALE: 1:150
 DATE: 2015-06-30

A SHEET TITLE
RENTAL BUILDING - LEVEL 8

SHEET NUMBER	ISSUE
A111S	

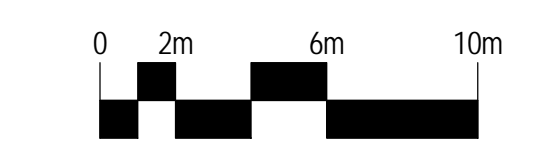

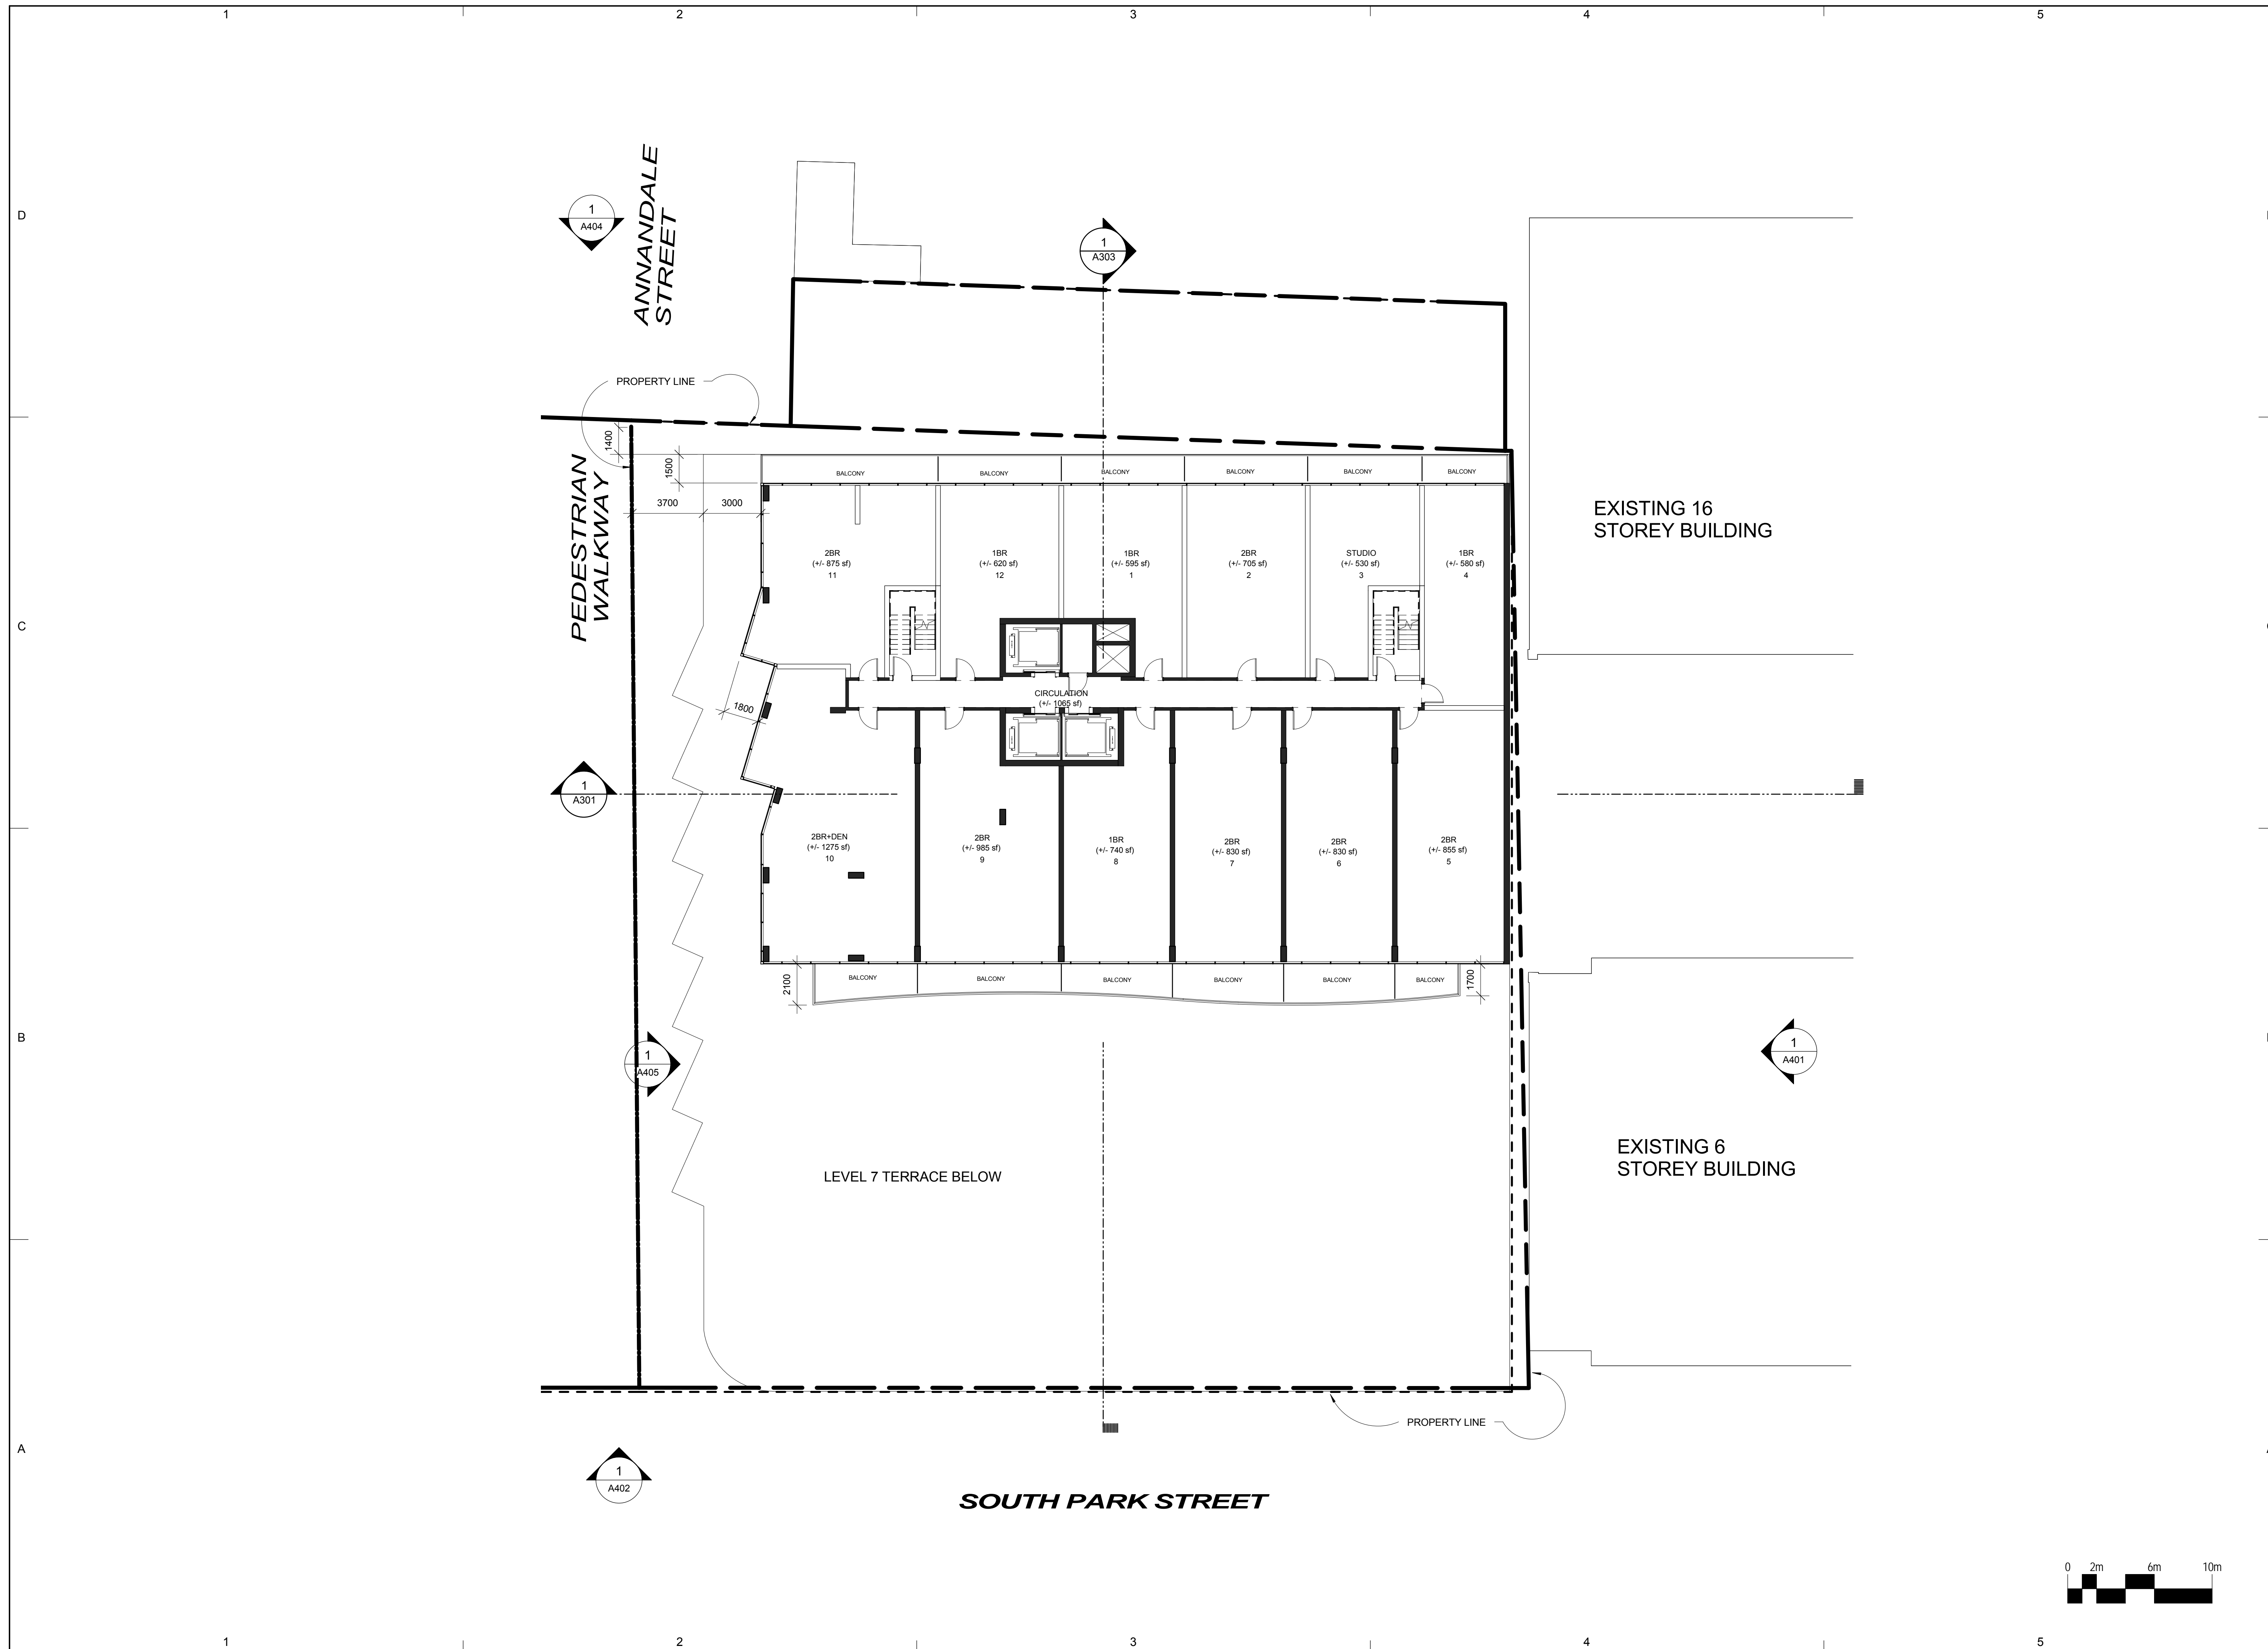

CLIENT
Southwest Properties

Southwest
Live. Shop. Work. Play.

Streamliner Properties Fund

D COPYRIGHT:
 Any reproduction or distribution for any purpose other than authorized by IBI Group is forbidden. Written dimensions shall have precedence over scaled dimensions. Contractors shall verify and be responsible for all dimensions and conditions on the job and IBI Group shall be informed of any variations from the dimensions and conditions shown on the drawing. Shop drawings shall be submitted to IBI Group for approval before proceeding with fabrication.

COPYRIGHT © 2009 IBI GROUP

ISSUES

NO.	ISSUANCE	STATUS	DATE

SEAL

B

PRIME CONSULTANT


IBI IBI GROUP ARCHITECTS
 95 St. Clair Avenue West Suite 200
 Toronto, ON
 Tel: (416) 924-9966 fax: (416) 924-9067
 ibigroup.com


PROJECT
SOUTH PARK RE-DEVELOPMENT
 South Park St. at Sackville St.

PROJECT NO: 33207 & 37156
 DRAWN BY: Author
 CHK'D BY: Checker
 SCALE: 1:150
 DATE: 2015-06-30

A SHEET TITLE
RENTAL BUILDING - LEVEL 9

SHEET NUMBER	ISSUE
A112S	

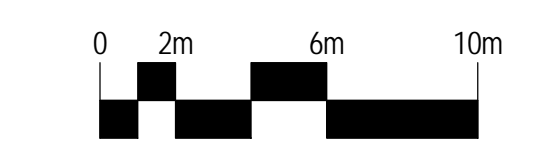

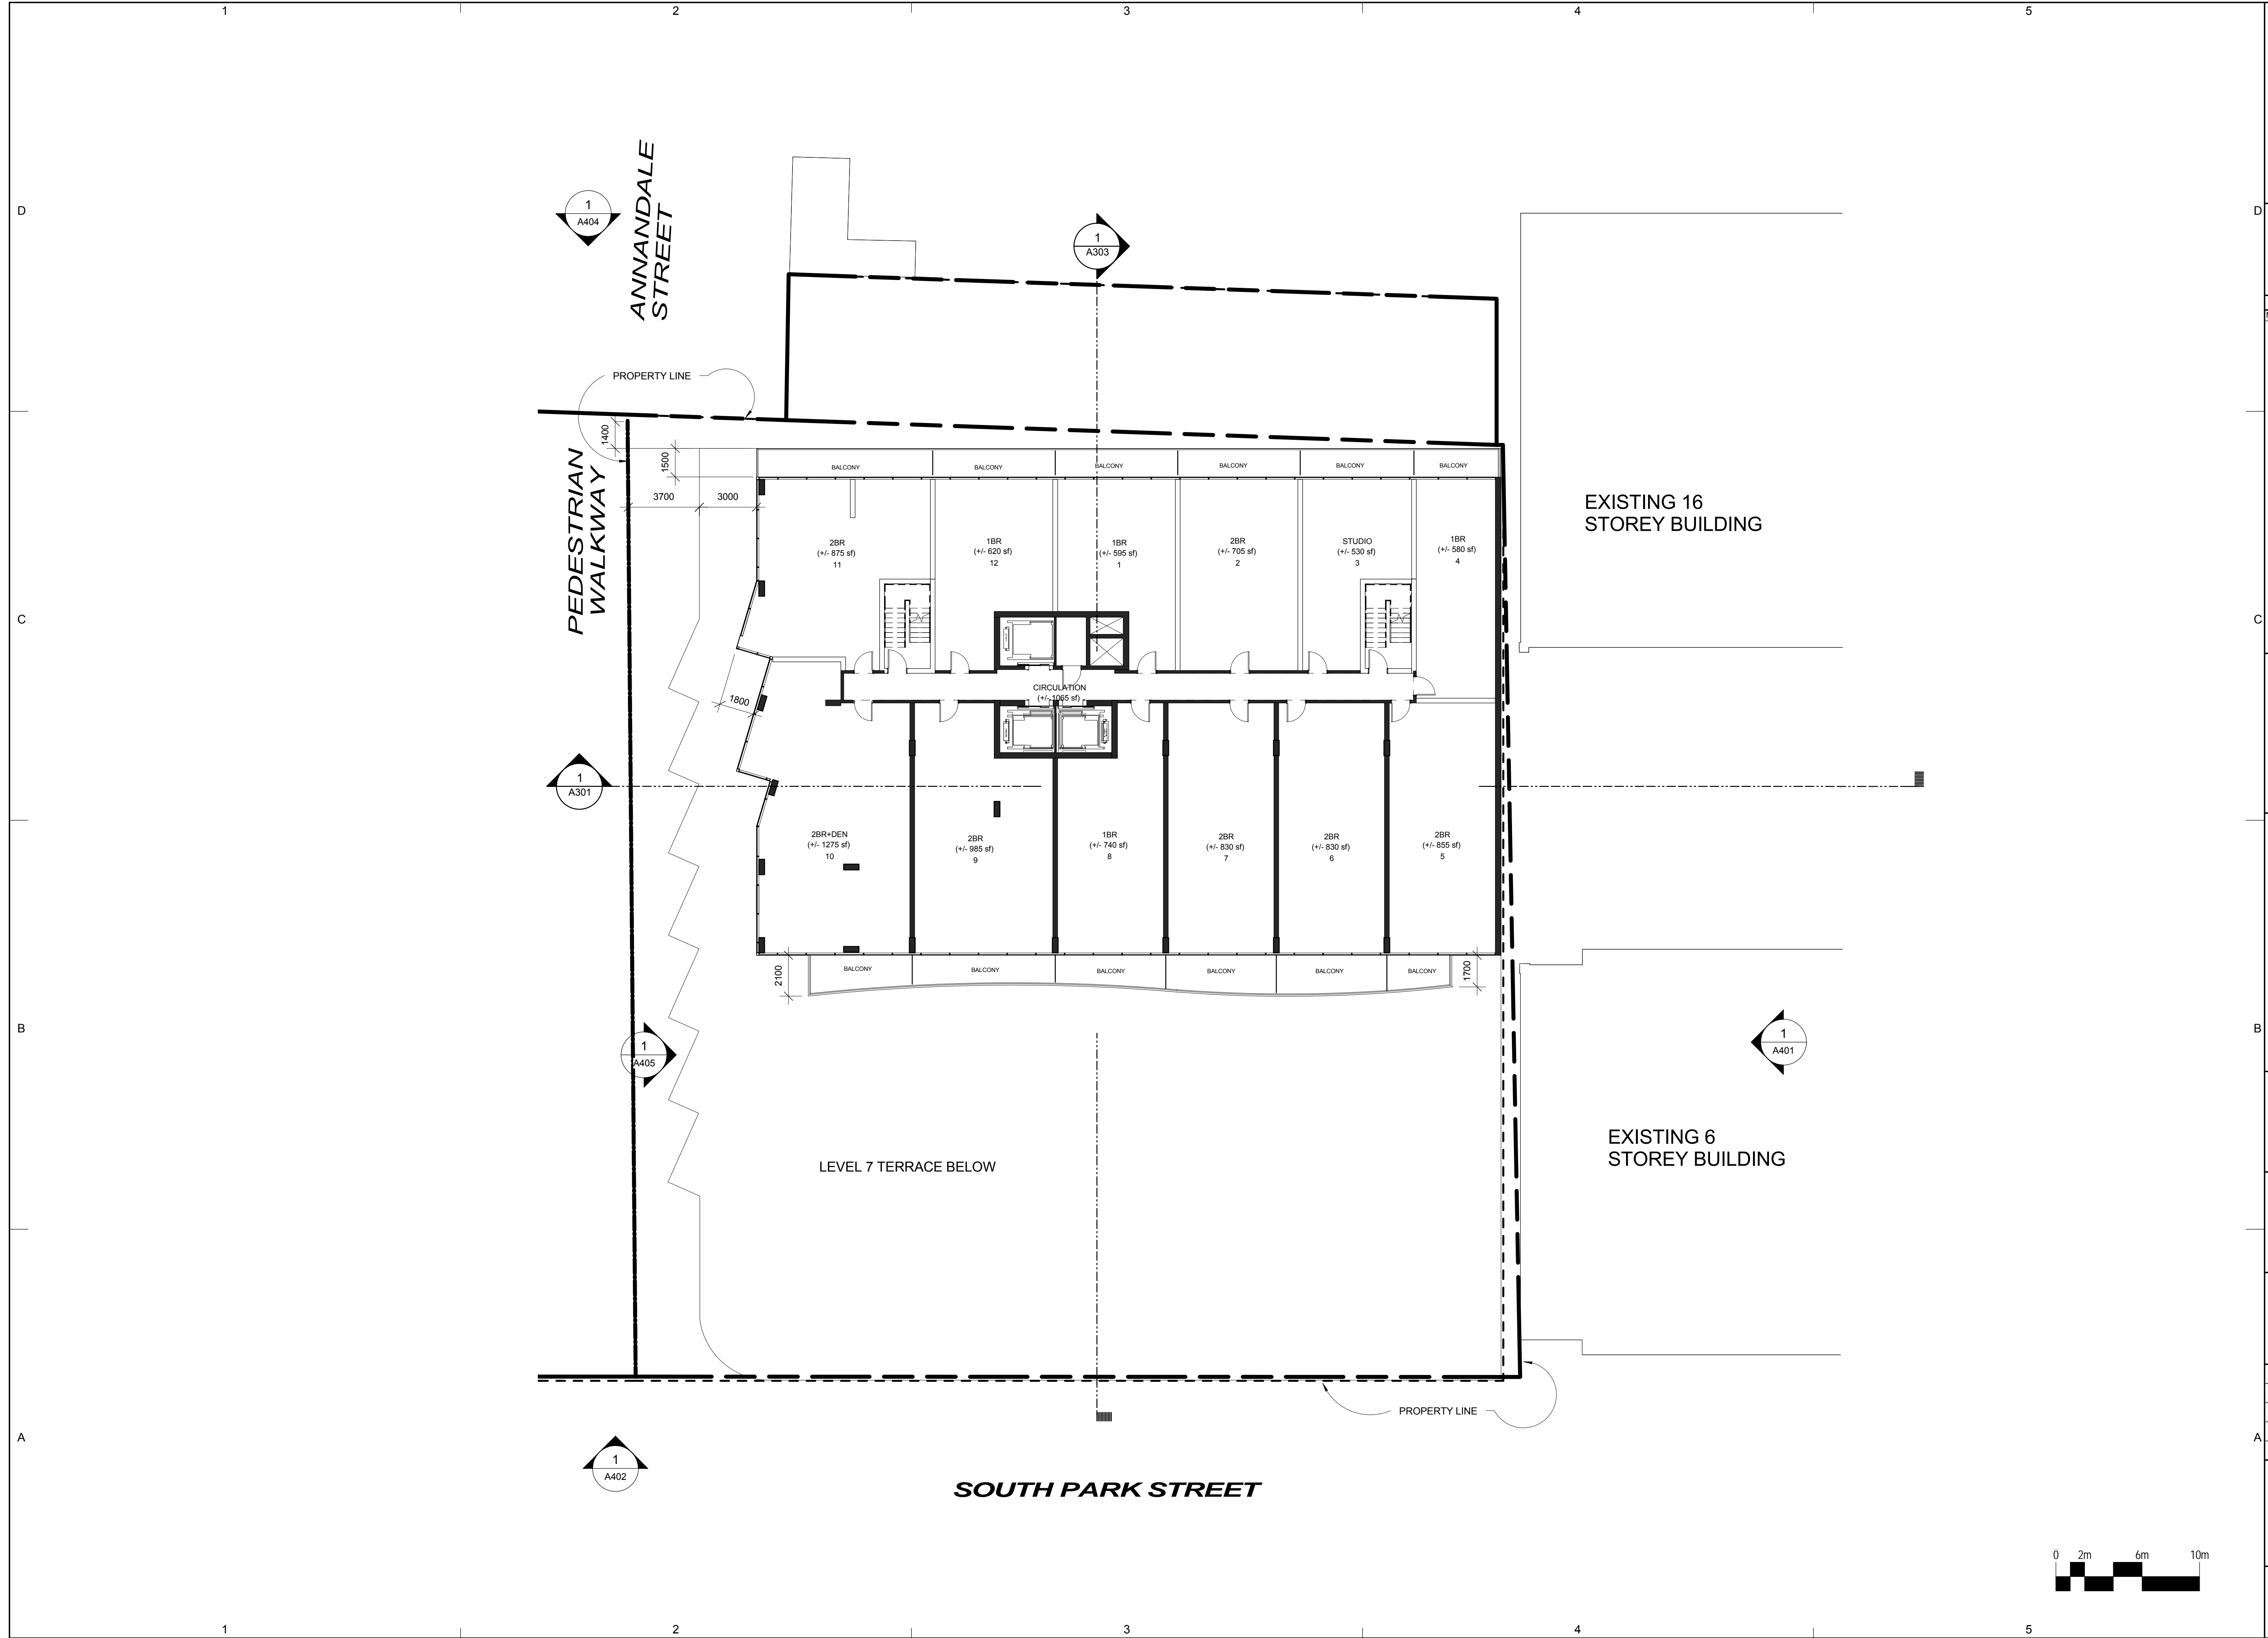

CLIENT
Southwest Properties

Southwest
Live. Shop. Work. Play.

Streamliner Properties Fund

D COPYRIGHT:
 Any reproduction or distribution for any purpose other than authorized by IBI Group is forbidden. Written dimensions shall have precedence over scaled dimensions. Contractors shall verify and be responsible for all dimensions and conditions on the job and IBI Group shall be informed of any variations from the dimensions and conditions shown on the drawing. Shop drawings shall be submitted to IBI Group for approval before proceeding with fabrication.

COPYRIGHT © 2009 IBI GROUP

ISSUES

NO.	ISSUANCE	STATUS	DATE

SEAL

B

PRIME CONSULTANT


IBI IBI GROUP ARCHITECTS
 95 St. Clair Avenue West Suite 200
 Toronto, ON
 Tel: (416) 924-9966 fax: (416) 924-9067
 ibigroup.com


PROJECT
SOUTH PARK RE-DEVELOPMENT
 South Park St. at Sackville St.

PROJECT NO: 33207 & 37156
 DRAWN BY: Author
 CHK'D BY: Checker
 SCALE: 1:150
 DATE: 2015-06-30

A SHEET TITLE
RENTAL BUILDING - LEVEL 10

SHEET NUMBER	ISSUE
A113S	

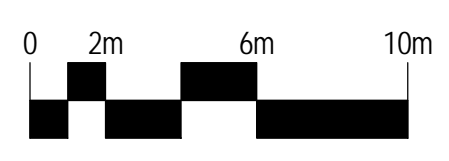

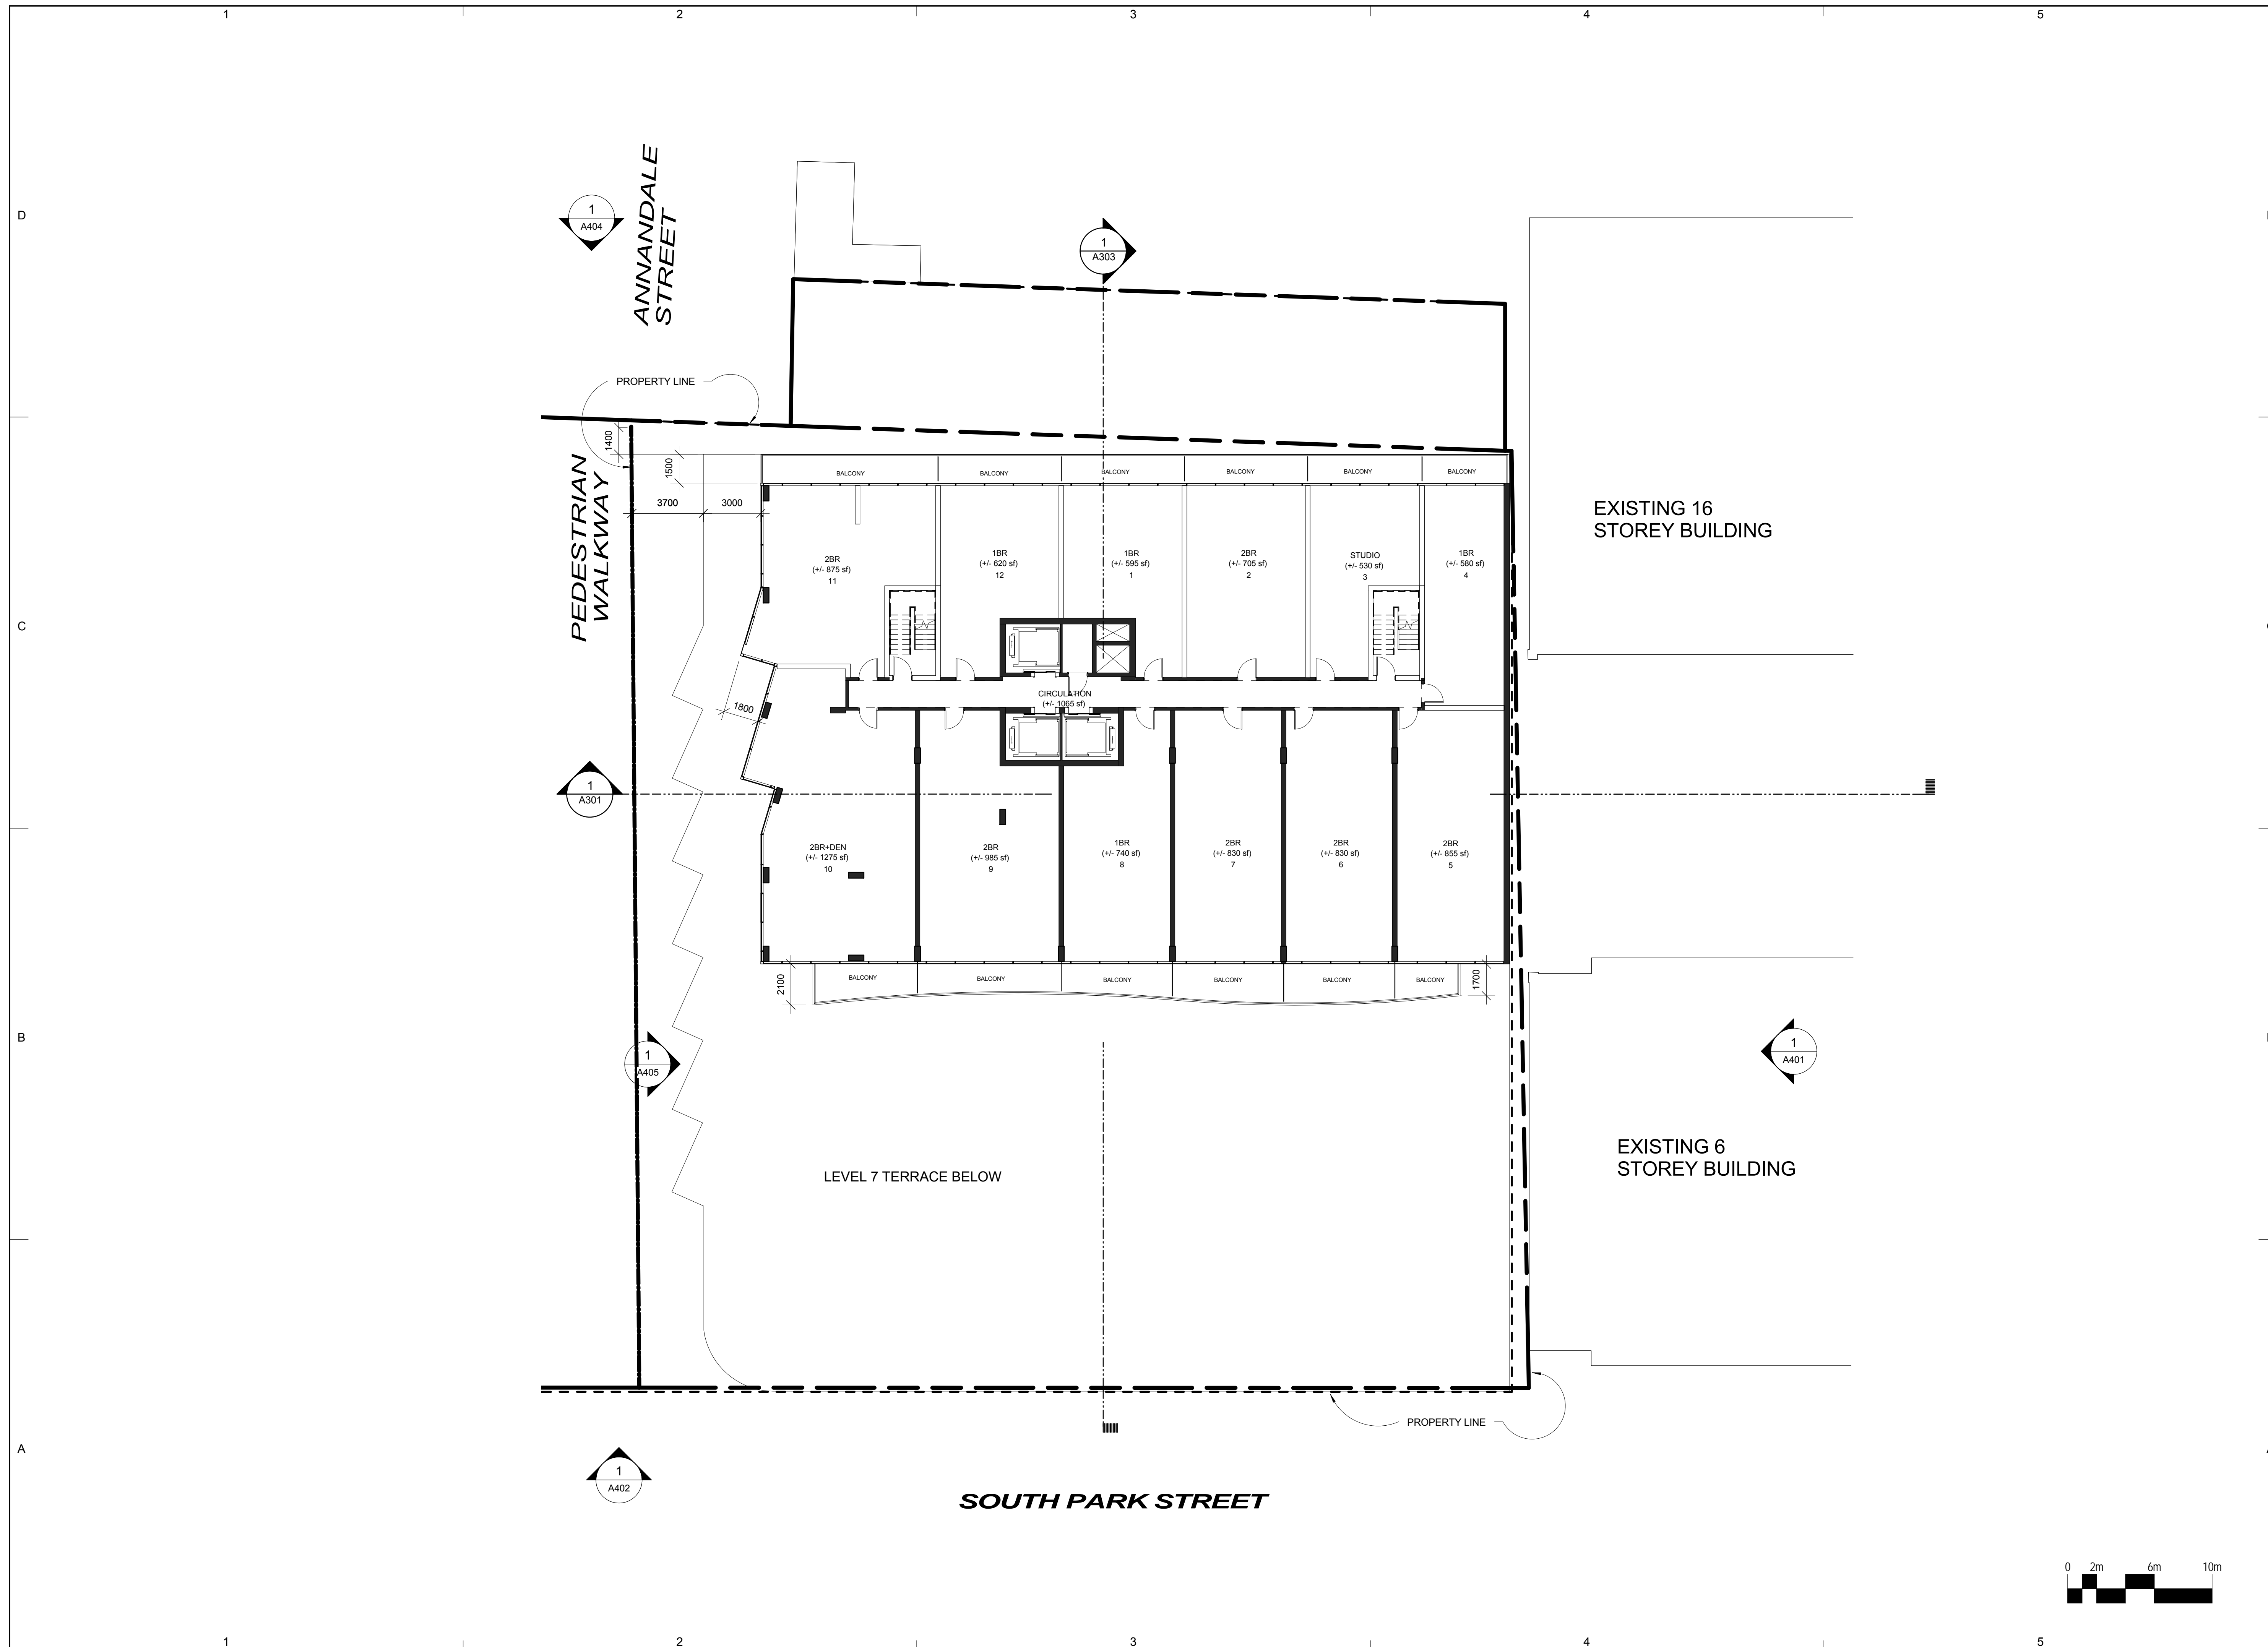

CLIENT
Southwest Properties



Streamliner Properties Fund

COPYRIGHT:
Any reproduction or distribution for any purpose other than authorized by IBI Group is forbidden. Written dimensions shall have precedence over scaled dimensions. Contractors shall verify and be responsible for all dimensions and conditions on the job and IBI Group shall be informed of any variations from the dimensions and conditions shown on the drawing. Shop drawings shall be submitted to IBI Group for approval before proceeding with fabrication.


COPYRIGHT © 2009 IBI GROUP

ISSUES

NO.	ISSUANCE	STATUS	DATE

SEAL

B

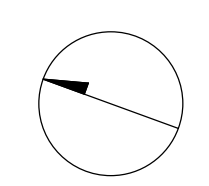

PRIME CONSULTANT



PROJECT
SOUTH PARK
RE-DEVELOPMENT
South Park St. at Sackville St.

PROJECT NO: 33207 & 37156

DRAWN BY: Author

CHK'D BY: Checker

SCALE: 1:150

DATE: 2015-06-30


SHEET TITLE

RENTAL BUILDING - LEVEL 11


SHEET NUMBER

ISSUE

A114S

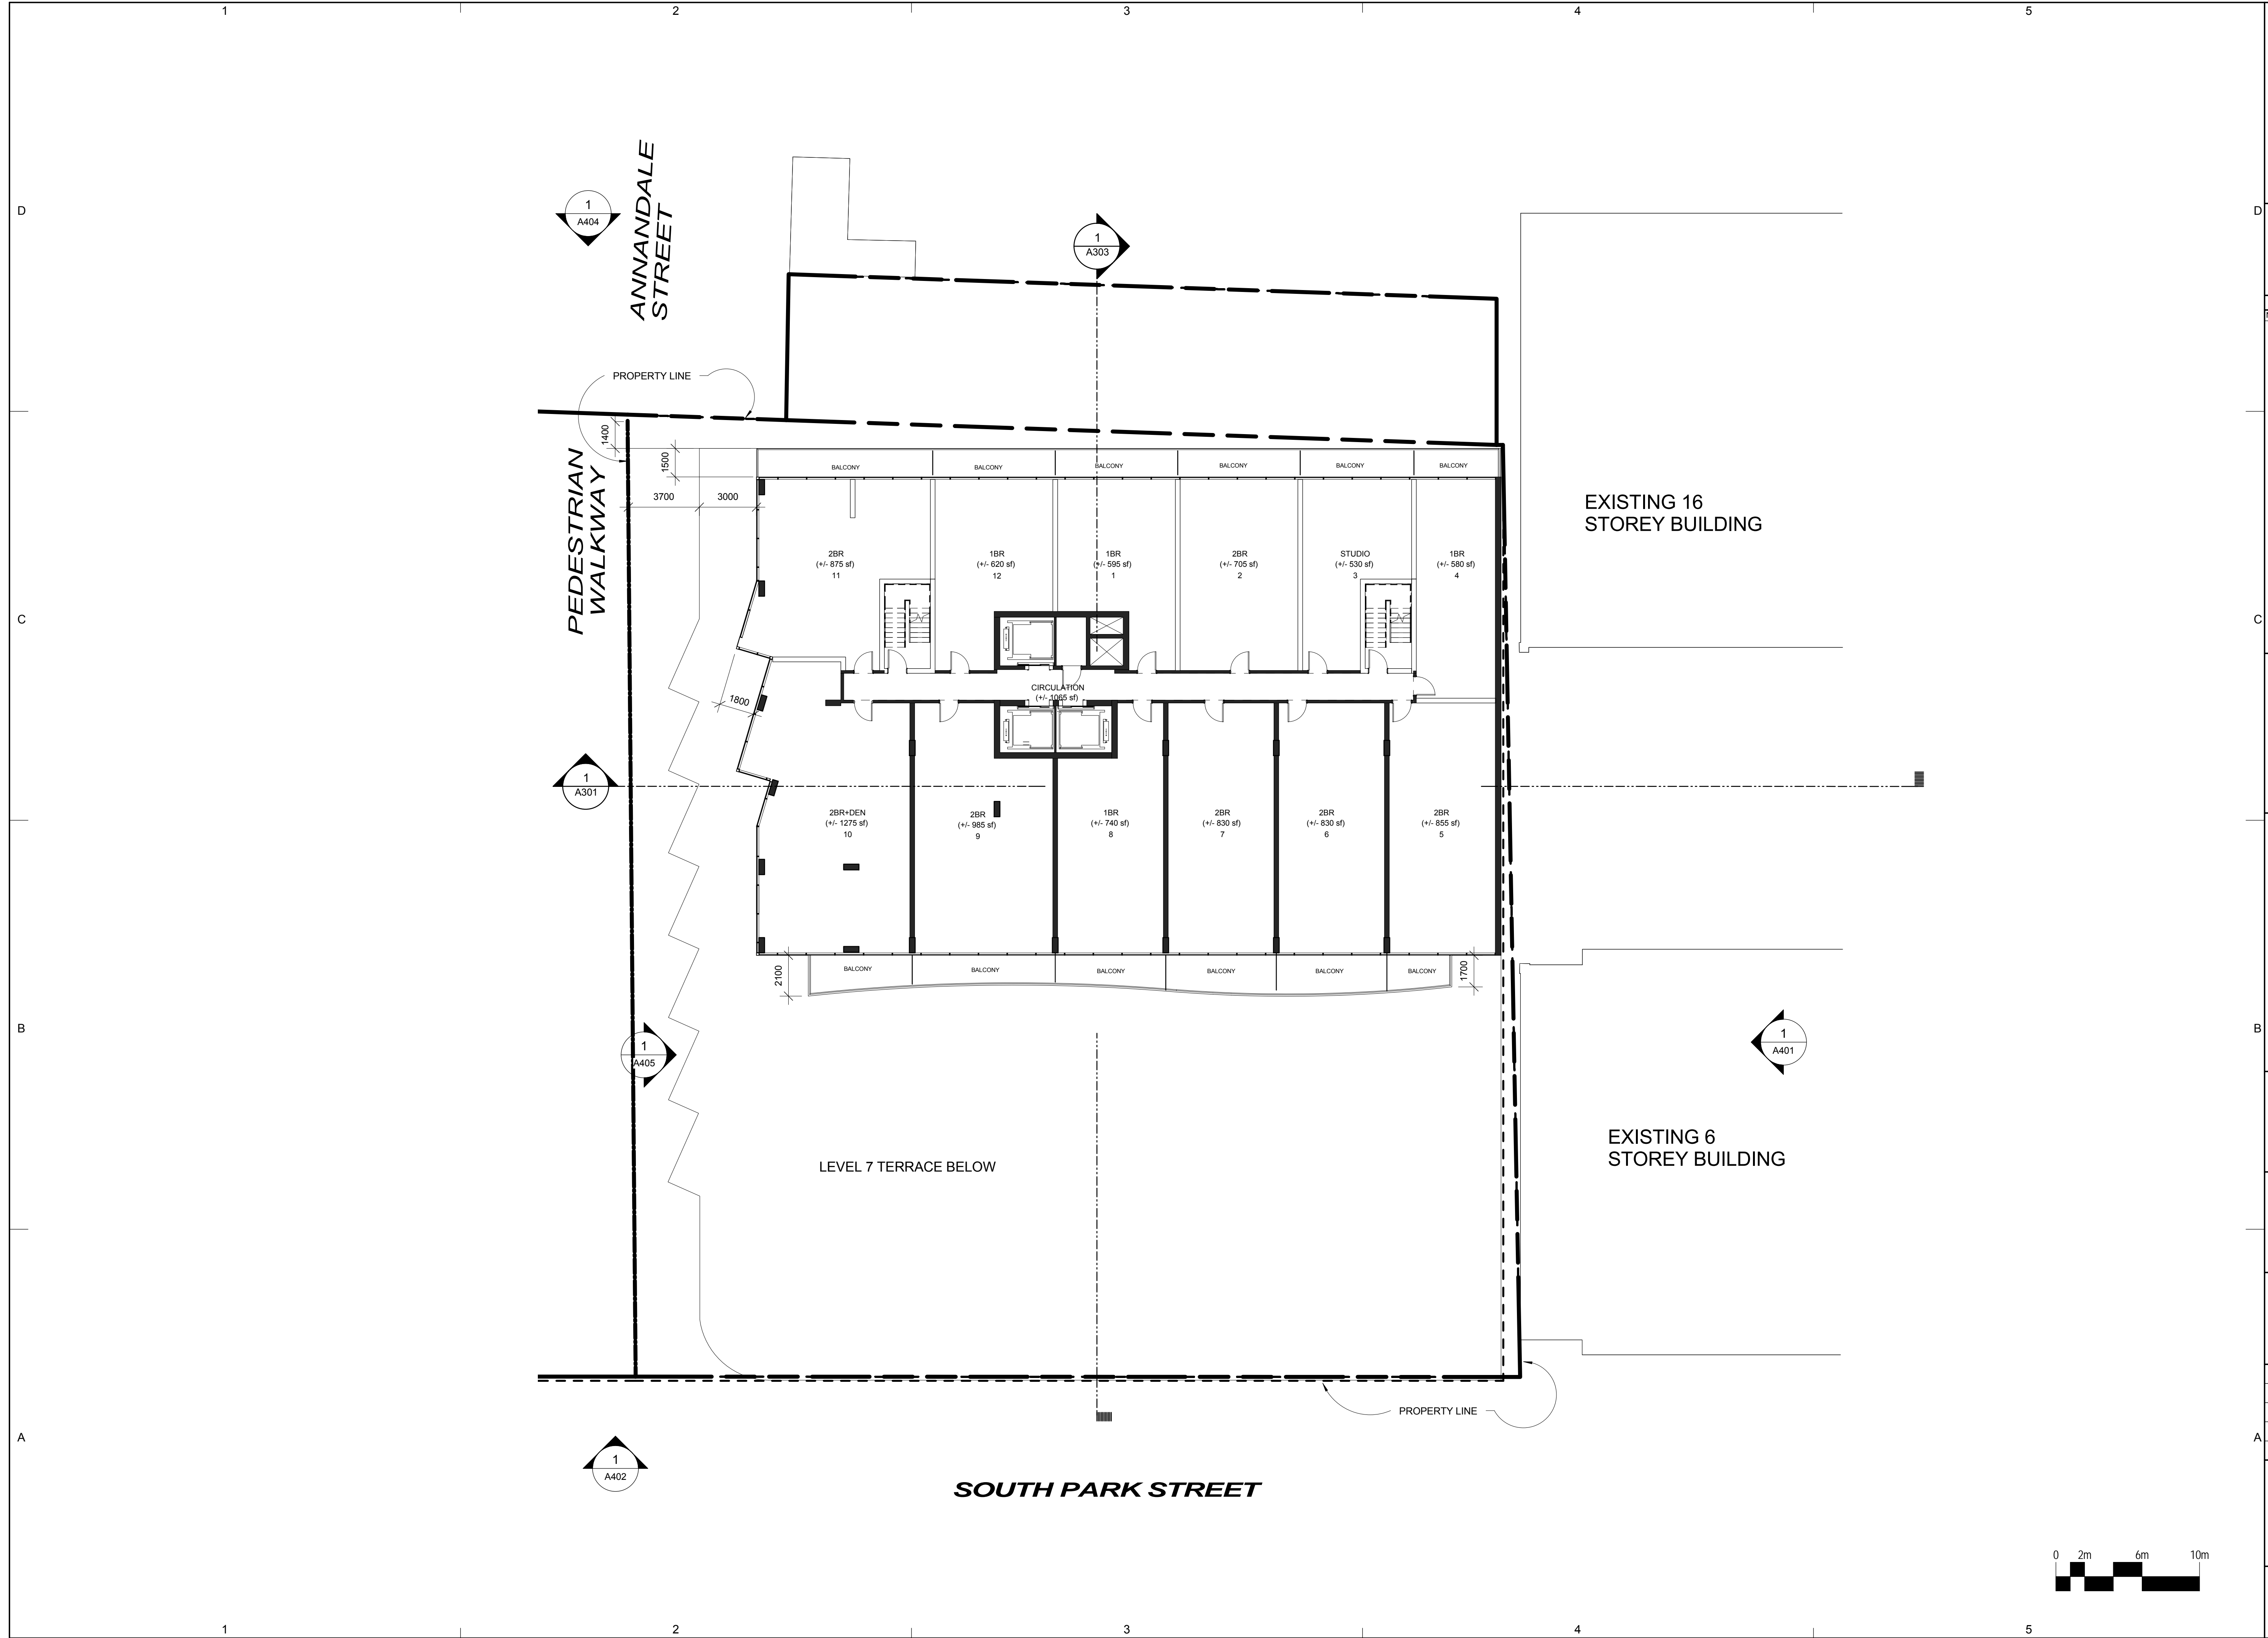

CLIENT	
Southwest Properties	
Streamliner Properties Fund	
COPYRIGHT:	
<small>Any reproduction or distribution for any purpose other than authorized by IBI Group is forbidden. Written dimensions shall have precedence over scaled dimensions. Contractors shall verify and be responsible for all dimensions and conditions on the job and IBI Group shall be informed of any variations from the dimensions and conditions shown on the drawing. Shop drawings shall be submitted to IBI Group for approval before proceeding with fabrication.</small>	
COPYRIGHT © 2009 IBI GROUP	
ISSUES	
NO.	ISSUANCE STATUS DATE
SEAL	
PRIME CONSULTANT	
IBI GROUP ARCHITECTS <small>95 St. Clair Avenue West Suite 200 Toronto, ON Tel: (416) 924-9966 fax: (416) 924-9067 ibigroup.com</small>	
PROJECT	
SOUTH PARK RE-DEVELOPMENT South Park St. at Sackville St.	
PROJECT NO:	33207 & 37156
DRAWN BY:	Author
CHK'D BY:	Checker
SCALE:	1 : 150
DATE:	2015-06-30
SHEET TITLE	
RENTAL BUILDING - LEVEL 12	
SHEET NUMBER	ISSUE
A115S	

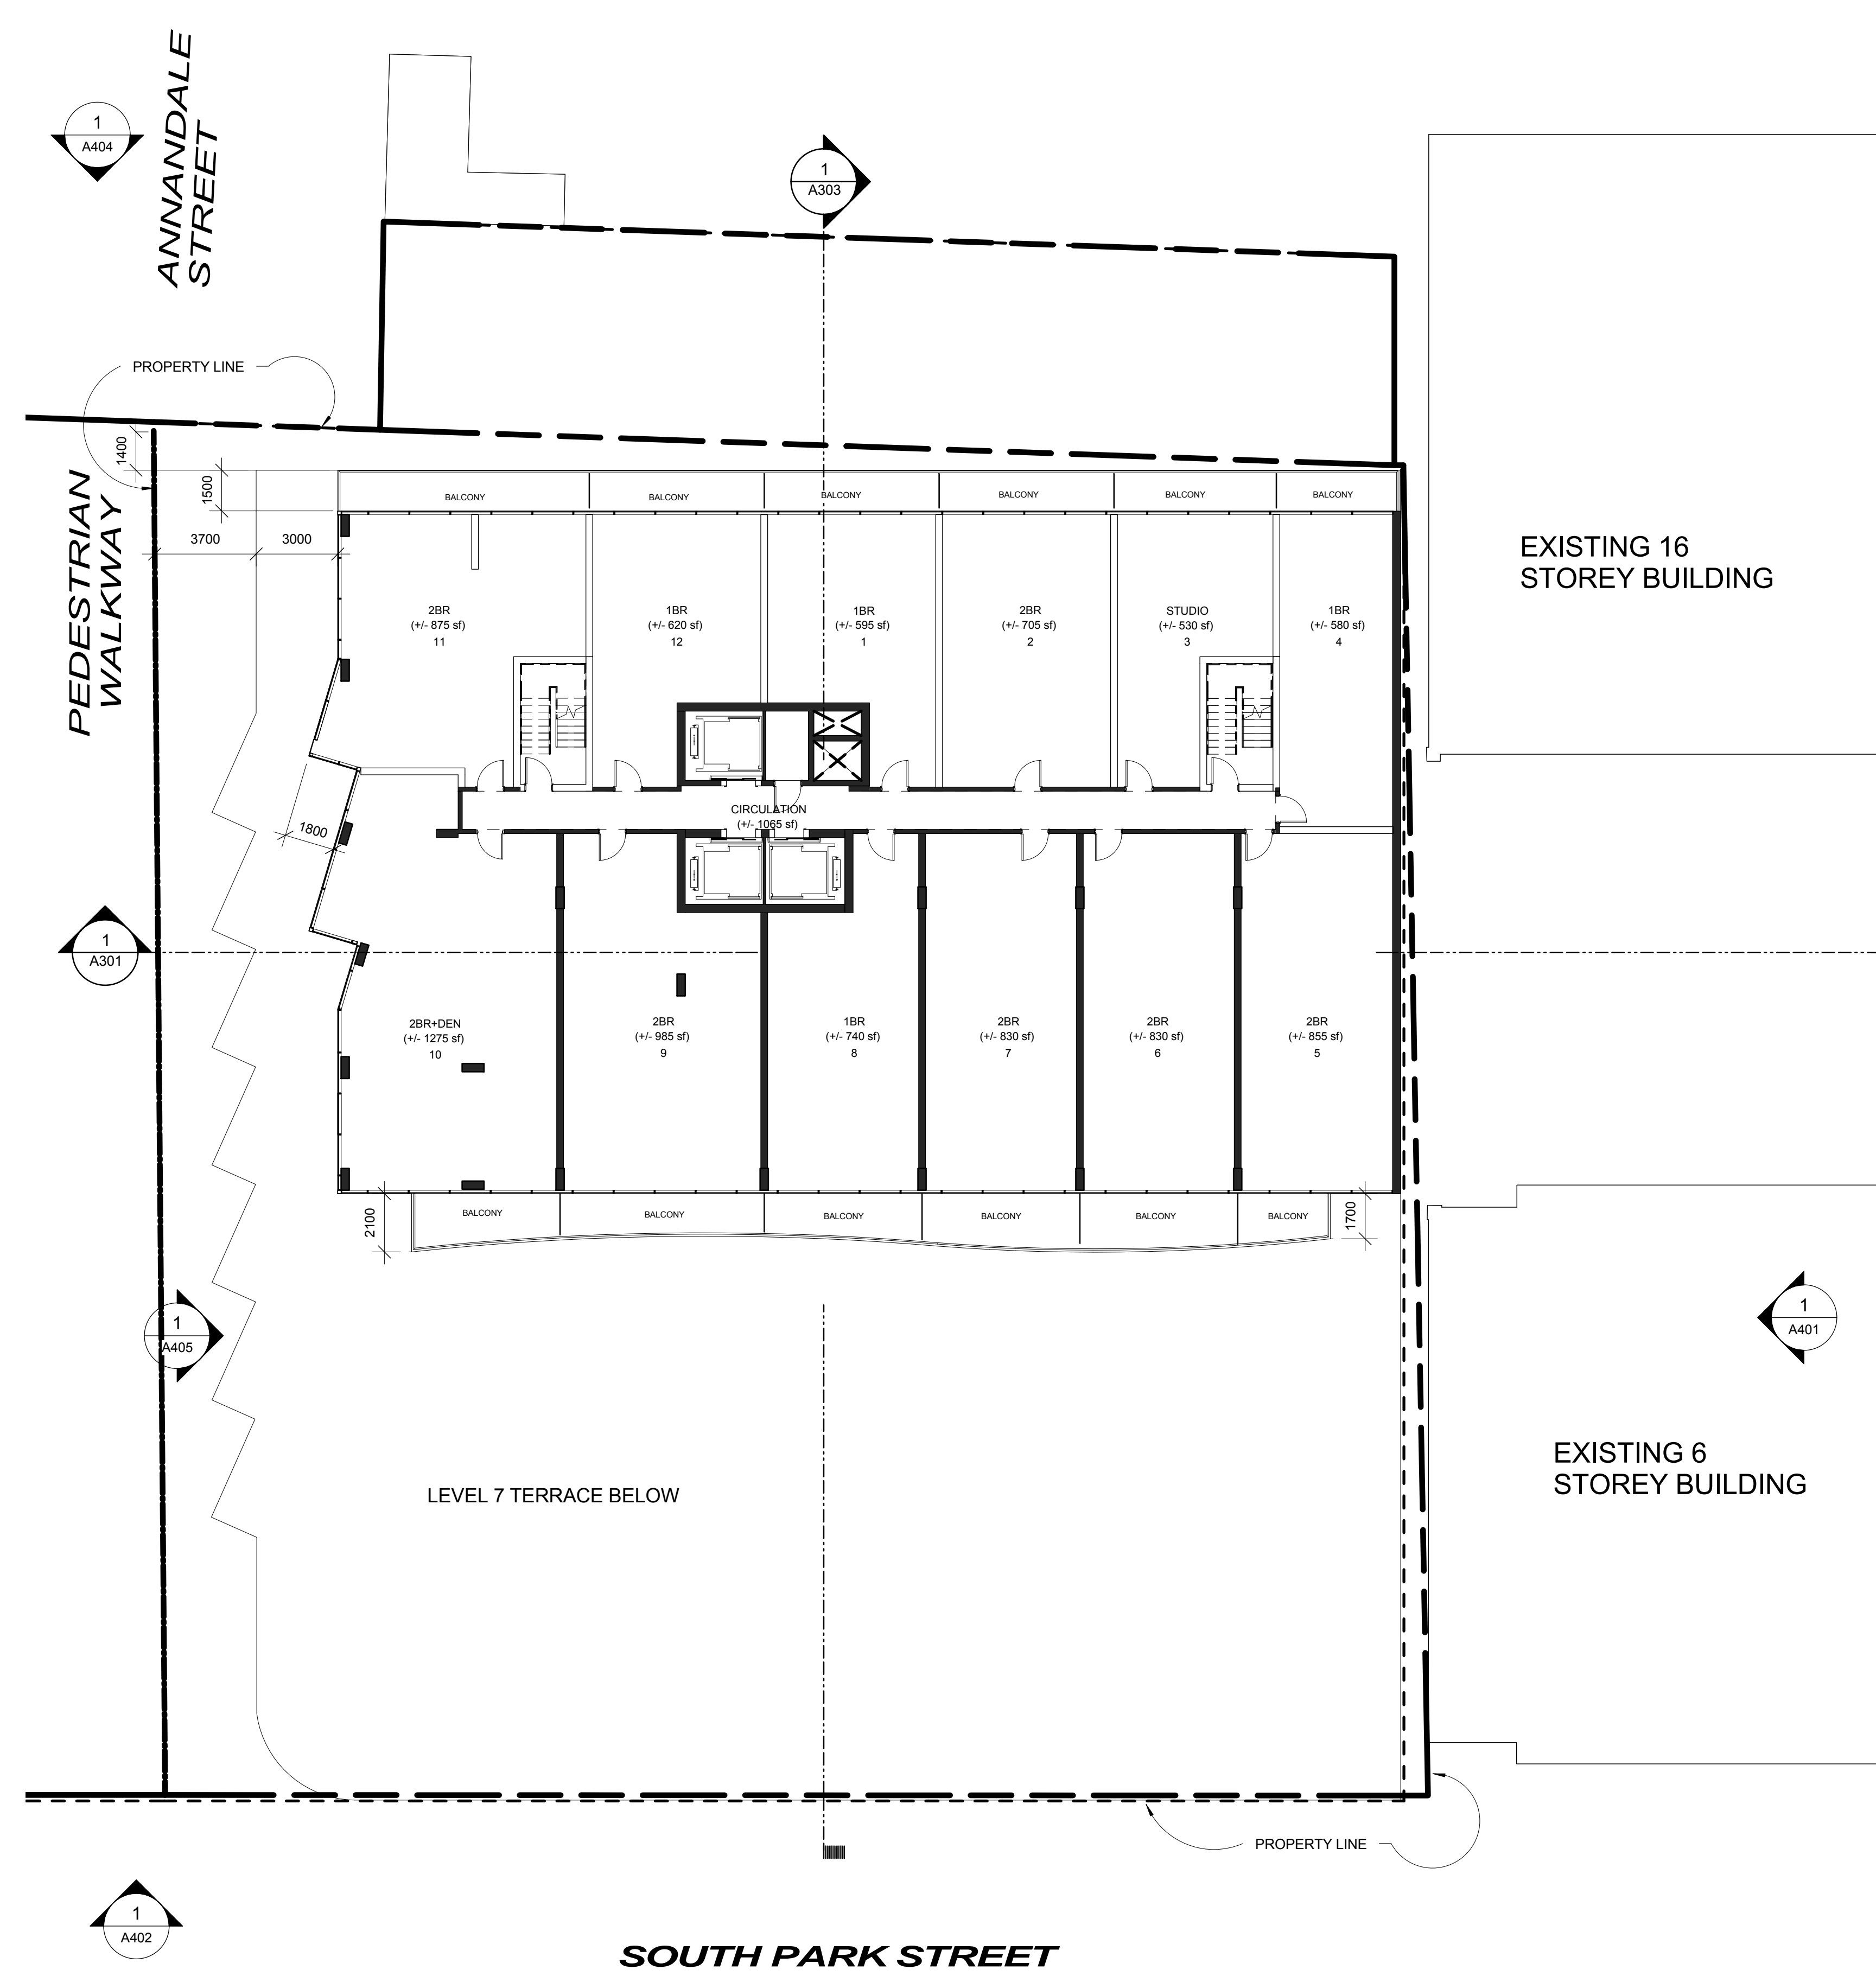

CLIENT
Southwest Properties



Streamliner Properties Fund


COPYRIGHT:
 Any reproduction or distribution for any purpose other than authorized by IBI Group is forbidden. Written dimensions shall have precedence over scaled dimensions. Contractors shall verify and be responsible for all dimensions and conditions on the job and IBI Group shall be informed of any variations from the dimensions and conditions shown on the drawing. Shop drawings shall be submitted to IBI Group for approval before proceeding with fabrication.
 COPYRIGHT © 2009 IBI GROUP

ISSUES

NO.	ISSUANCE	STATUS	DATE

SEAL

PRIME CONSULTANT

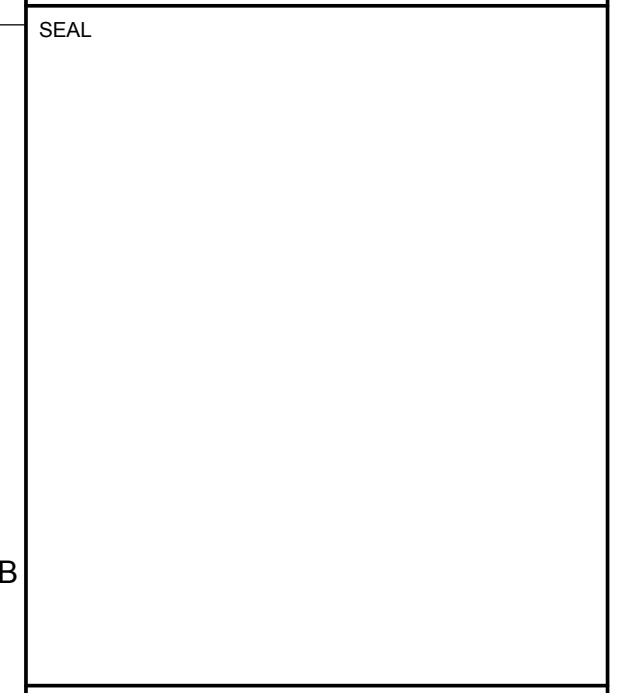


IBI GROUP ARCHITECTS
 95 St. Clair Avenue West Suite 200
 Toronto, ON
 Tel: (416) 924-9966 Fax: (416) 924-9067
 ibigroup.com


PROJECT
SOUTH PARK RE-DEVELOPMENT
 South Park St. at Sackville St.

PROJECT NO: 33207 & 37156
 DRAWN BY: Author
 CHK'D BY: Checker
 SCALE: 1 : 150
 DATE: 2015-06-30

SHEET TITLE
RENTAL BUILDING - LEVEL 13

SHEET NUMBER
A116S

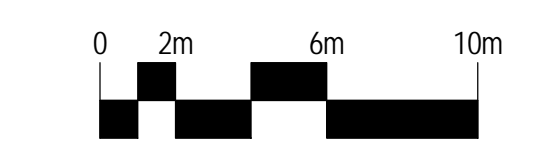

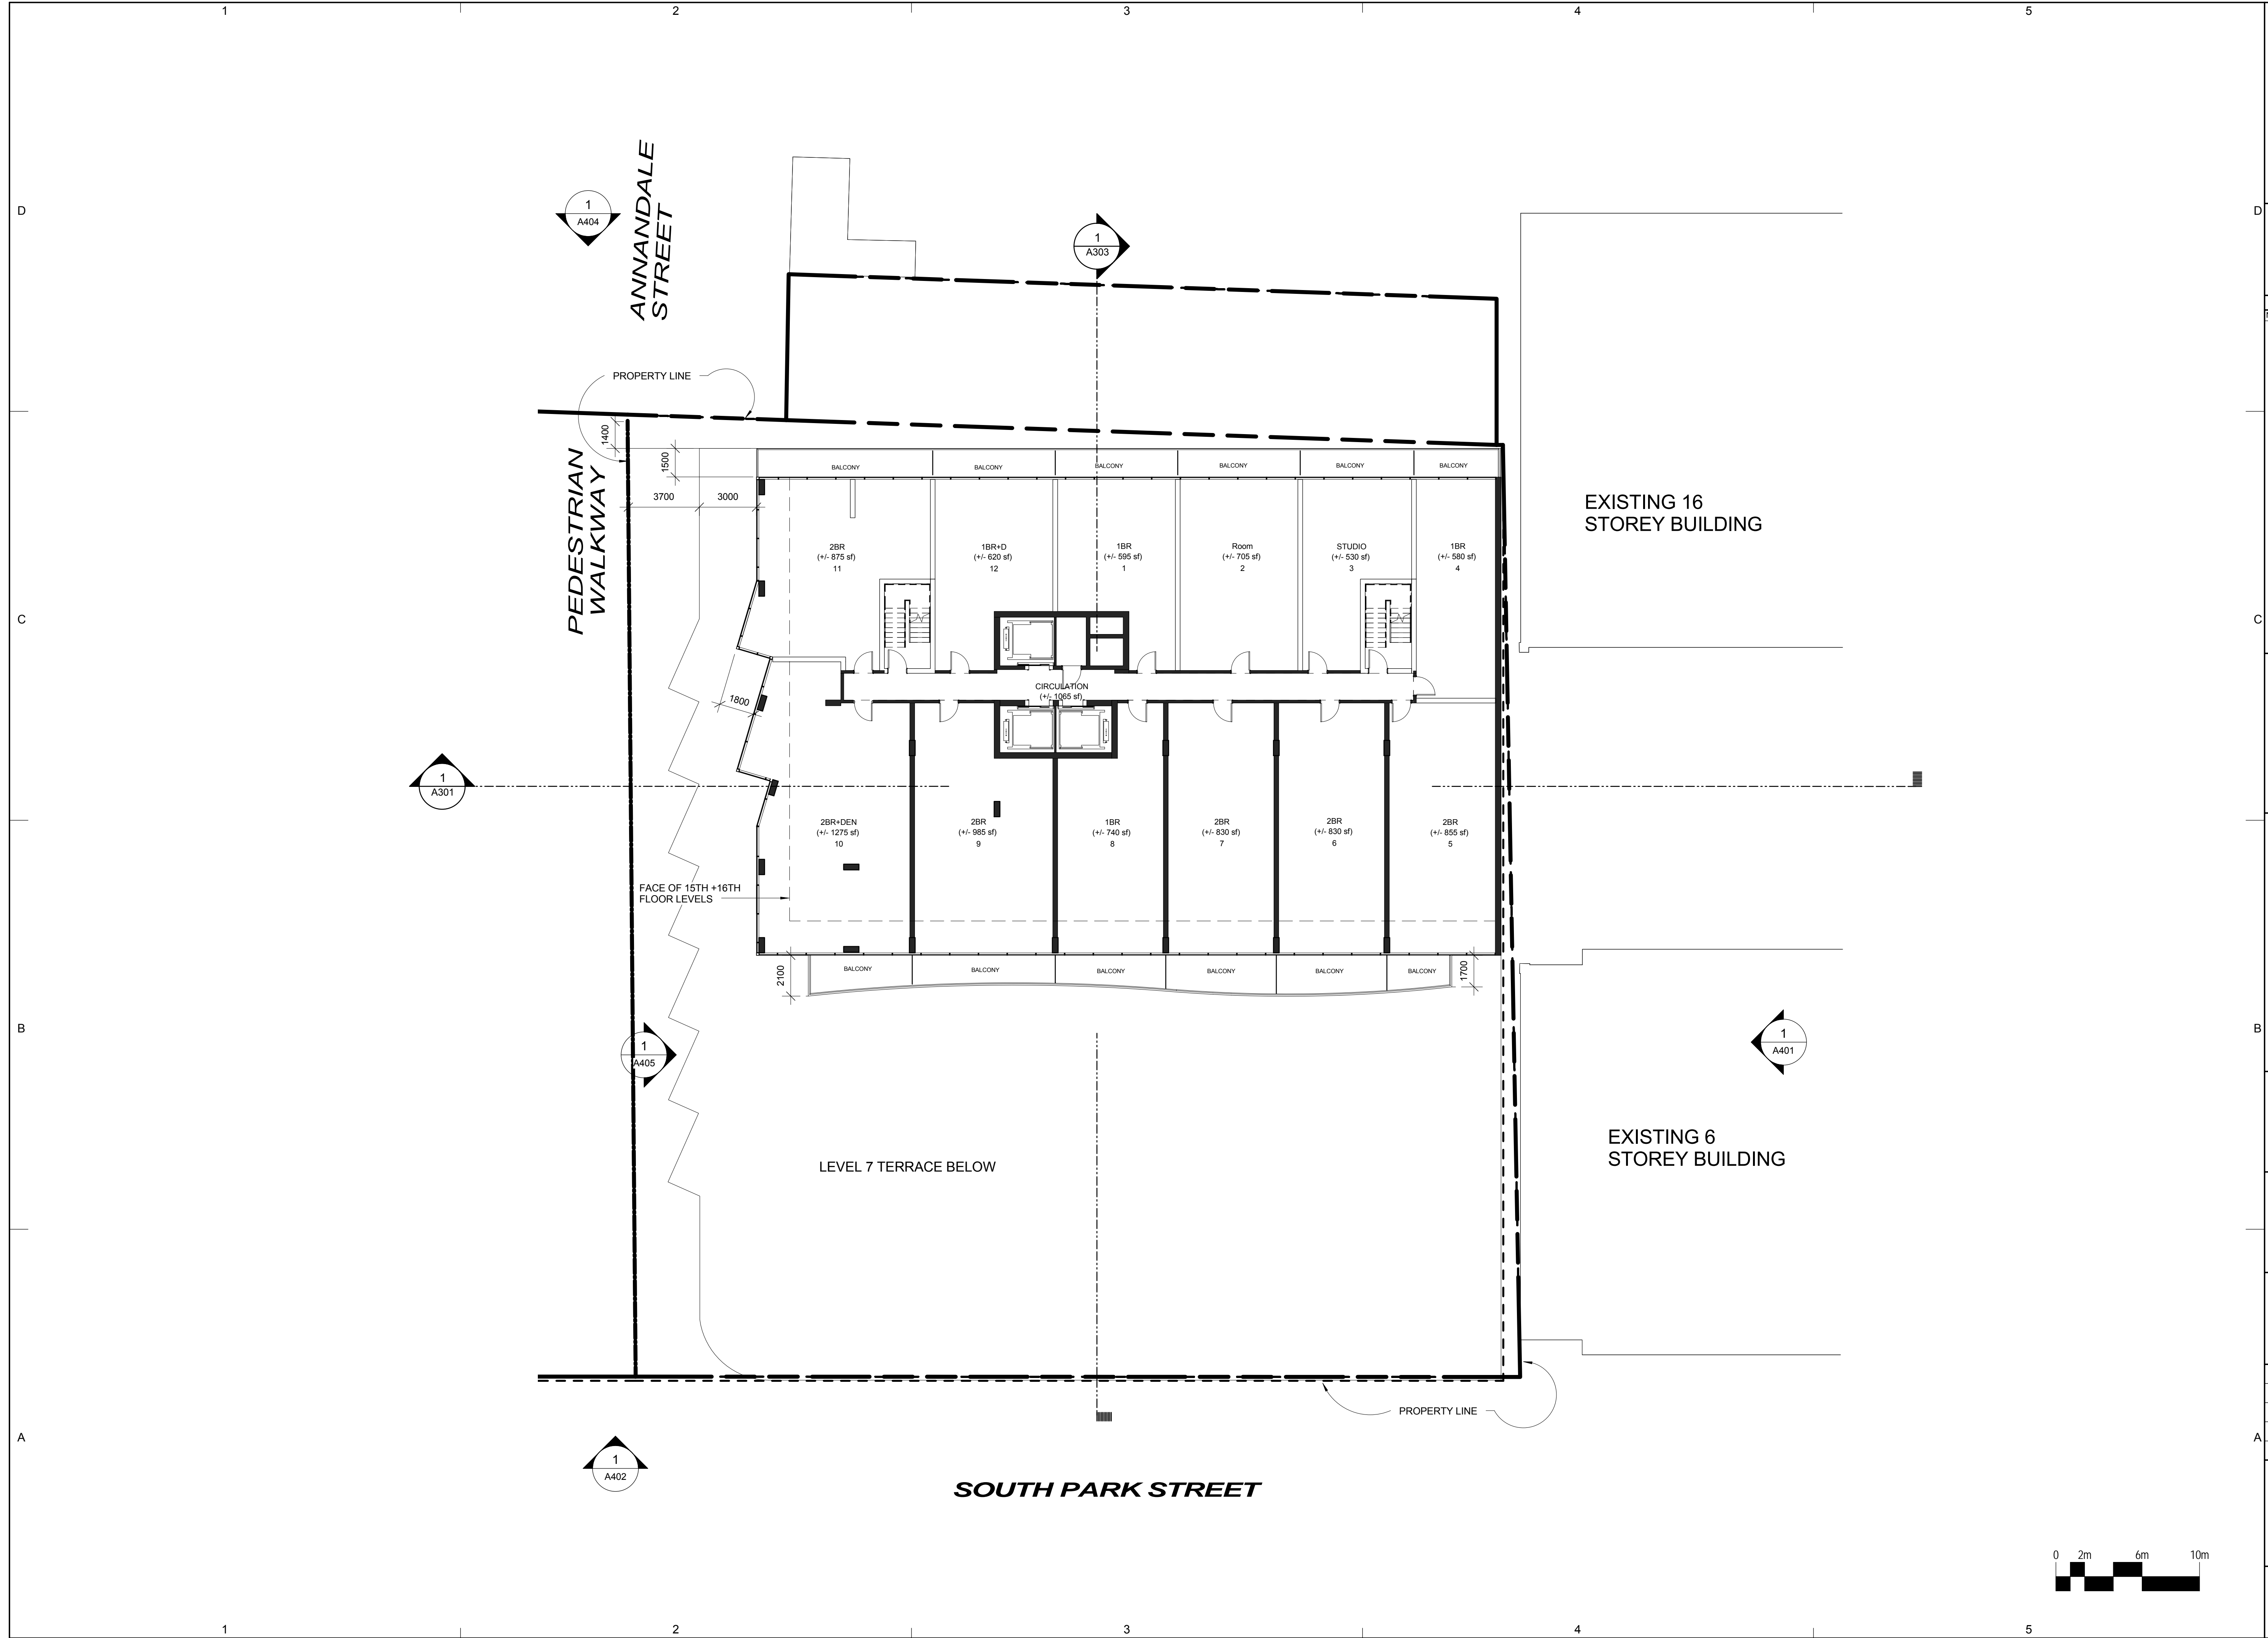

CLIENT
Southwest Properties

Southwest
Live. Shop. Work. Play.

Streamliner Properties Fund

D COPYRIGHT:
 Any reproduction or distribution for any purpose other than authorized by IBI Group is forbidden. Written dimensions shall have precedence over scaled dimensions. Contractors shall verify and be responsible for all dimensions and conditions on the job and IBI Group shall be informed of any variations from the dimensions and conditions shown on the drawing. Shop drawings shall be submitted to IBI Group for approval before proceeding with fabrication.

COPYRIGHT © 2009 IBI GROUP

ISSUES

NO.	ISSUANCE	STATUS	DATE

SEAL

B

PRIME CONSULTANT


IBI IBI GROUP ARCHITECTS
 95 St. Clair Avenue West Suite 200
 Toronto, ON
 Tel: (416) 924-9966 fax: (416) 924-9067
 ibigroup.com


PROJECT
SOUTH PARK RE-DEVELOPMENT
 South Park St. at Sackville St.

PROJECT NO: 33207 & 37156
 DRAWN BY: Author
 CHK'D BY: Checker
 SCALE: 1:150
 DATE: 2015-06-30

A SHEET TITLE
RENTAL BUILDING - LEVEL 14

SHEET NUMBER	ISSUE
A117S	

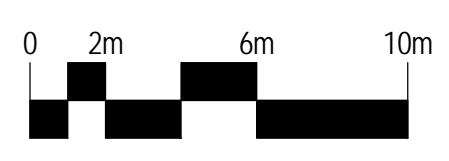

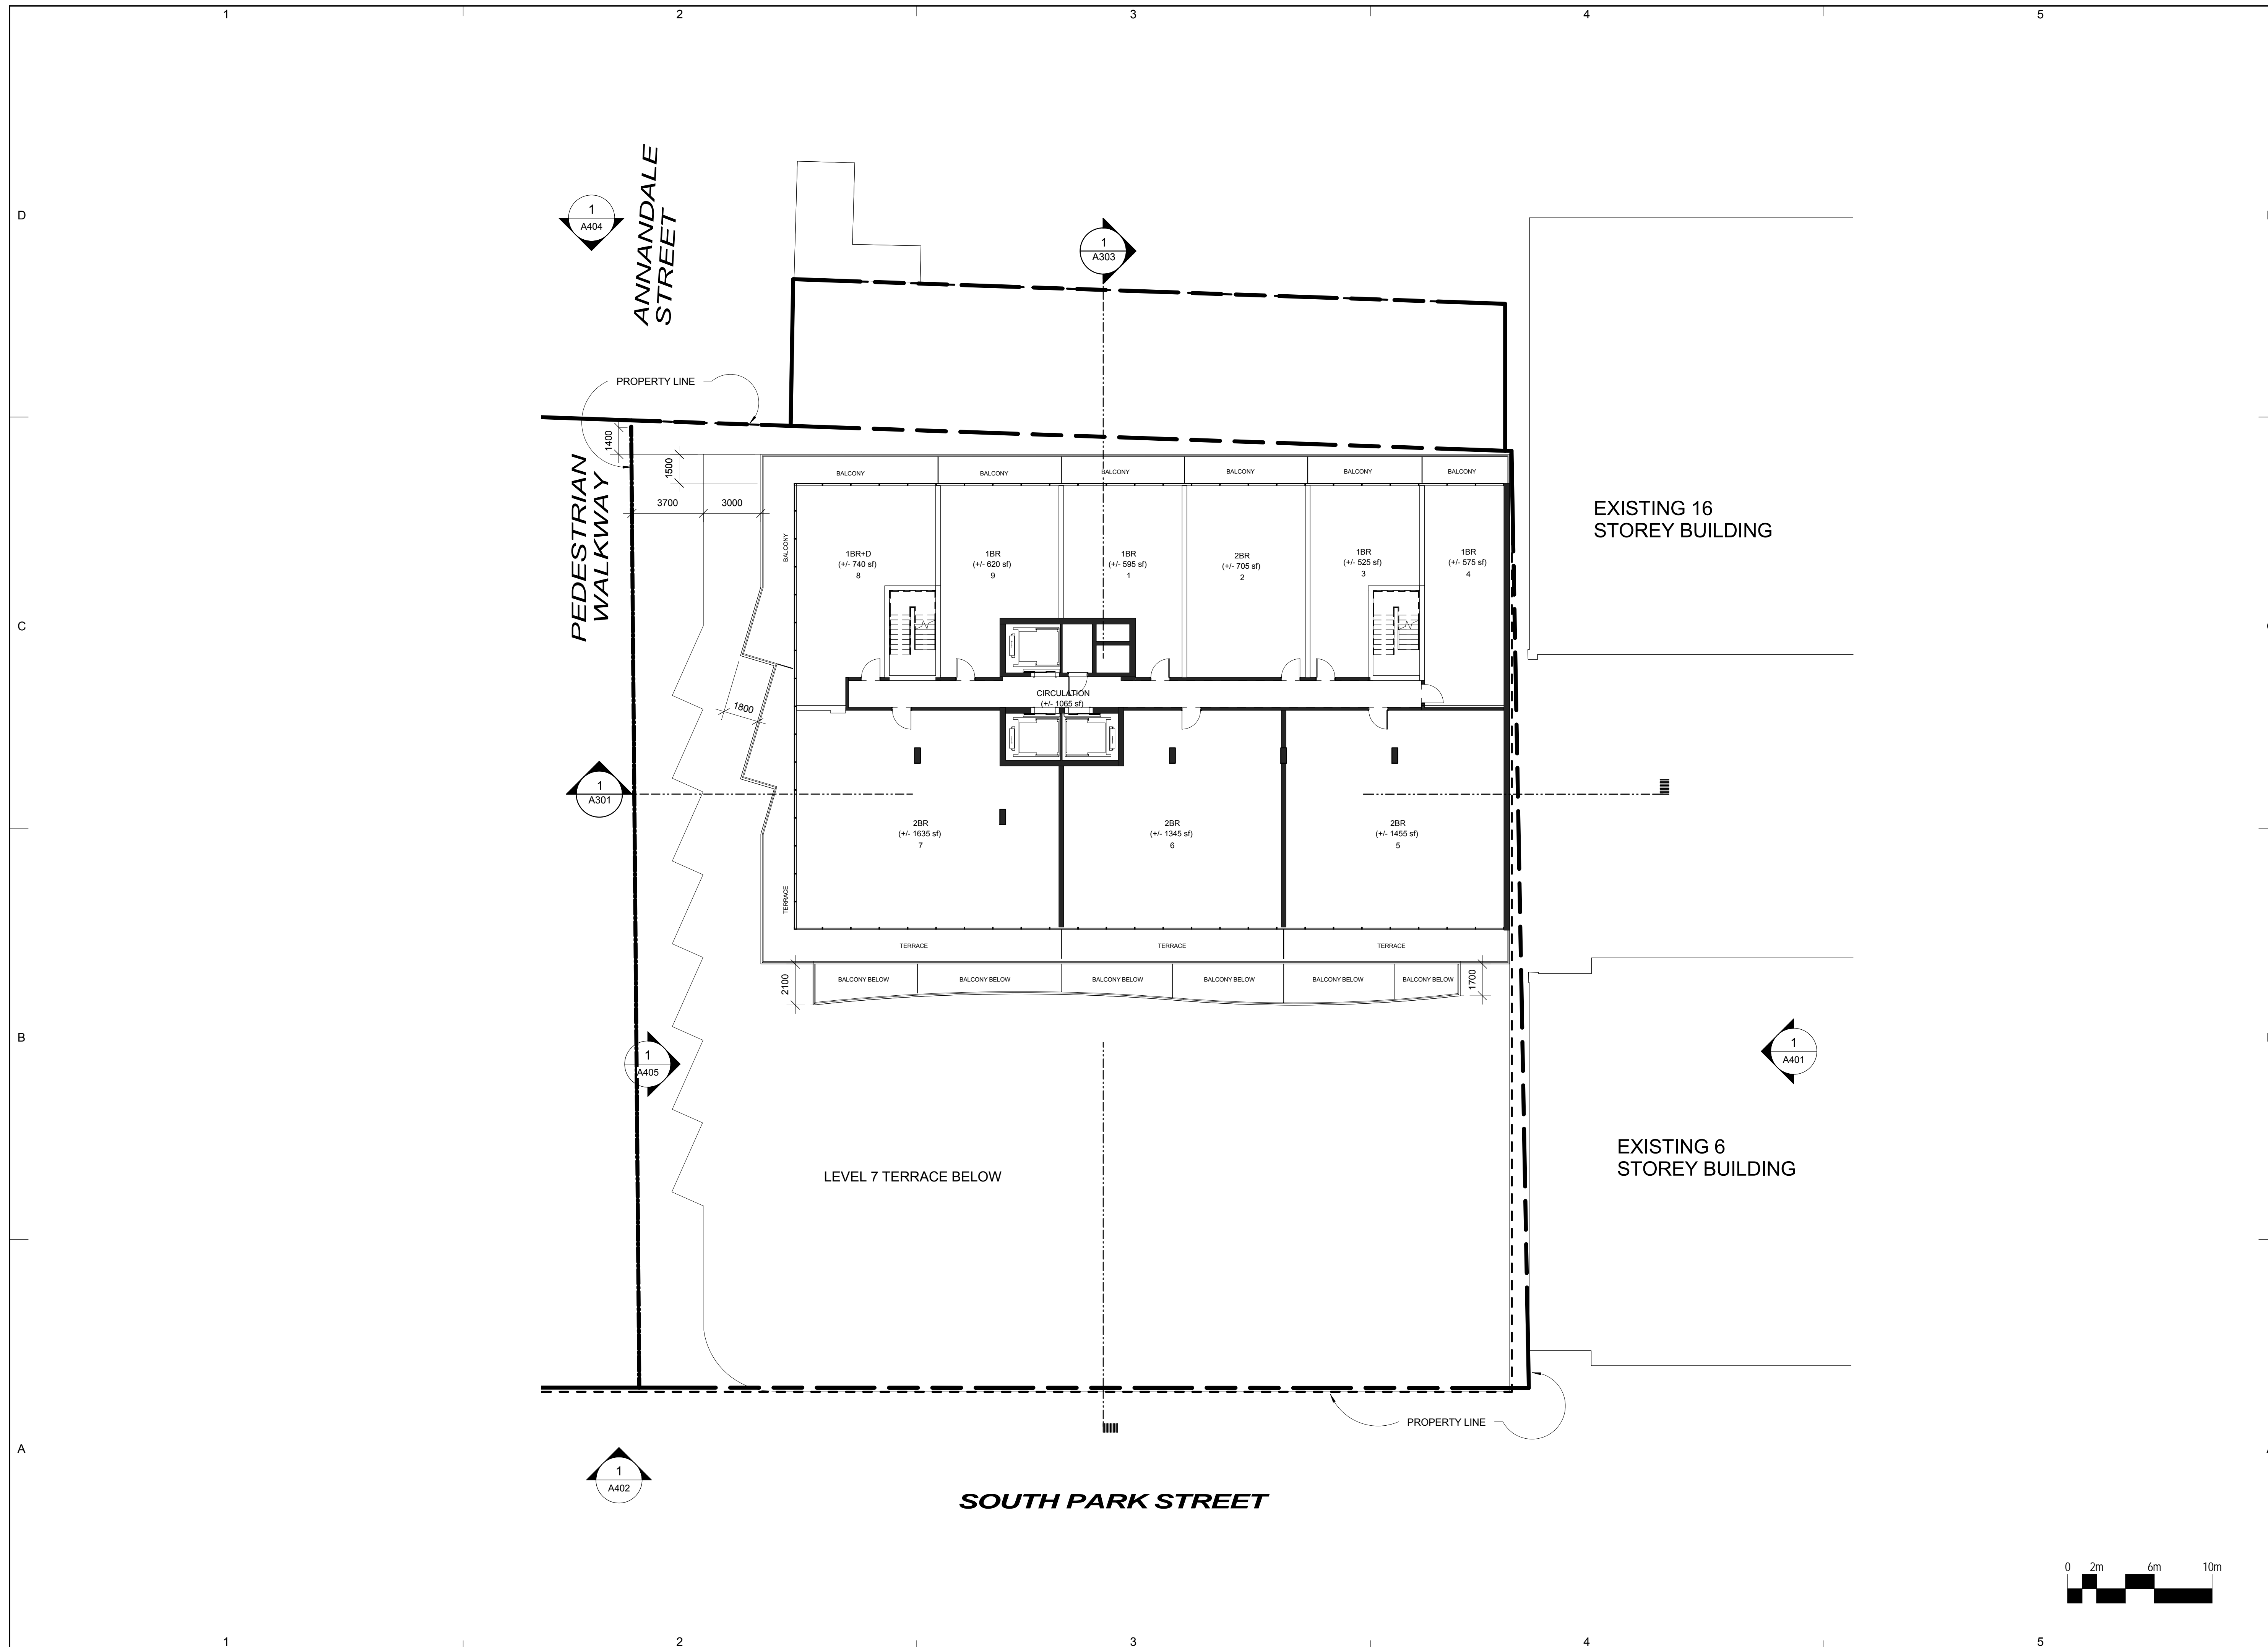

CLIENT
Southwest Properties



Streamliner Properties Fund


COPYRIGHT:
Any reproduction or distribution for any purpose other than authorized by IBI Group is forbidden. Written dimensions shall have precedence over scaled dimensions. Contractors shall verify and be responsible for all dimensions and conditions on the job and IBI Group shall be informed of any variations from the dimensions and conditions shown on the drawing. Shop drawings shall be submitted to IBI Group for approval before proceeding with fabrication.

COPYRIGHT © 2009 IBI GROUP

ISSUES

NO.	ISSUANCE	STATUS	DATE

SEAL

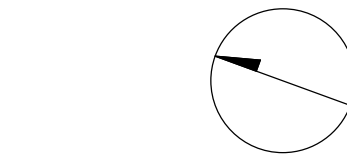

PRIME CONSULTANT

IBI IBI GROUP ARCHITECTS
95 St. Clair Avenue West Suite 200
Toronto, ON
Tel: (416) 924-9966 fax: (416) 924-9067
ibigroup.com


PROJECT
SOUTH PARK RE-DEVELOPMENT
South Park St. at Sackville St.


PROJECT NO: 33207 & 37156
DRAWN BY: Author
CHK'D BY: Checker
SCALE: 1:150
DATE: 2015-06-30

SHEET TITLE
RENTAL BUILDING- LEVEL 15

SHEET NUMBER
A118S

ISSUE

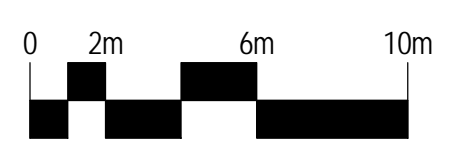

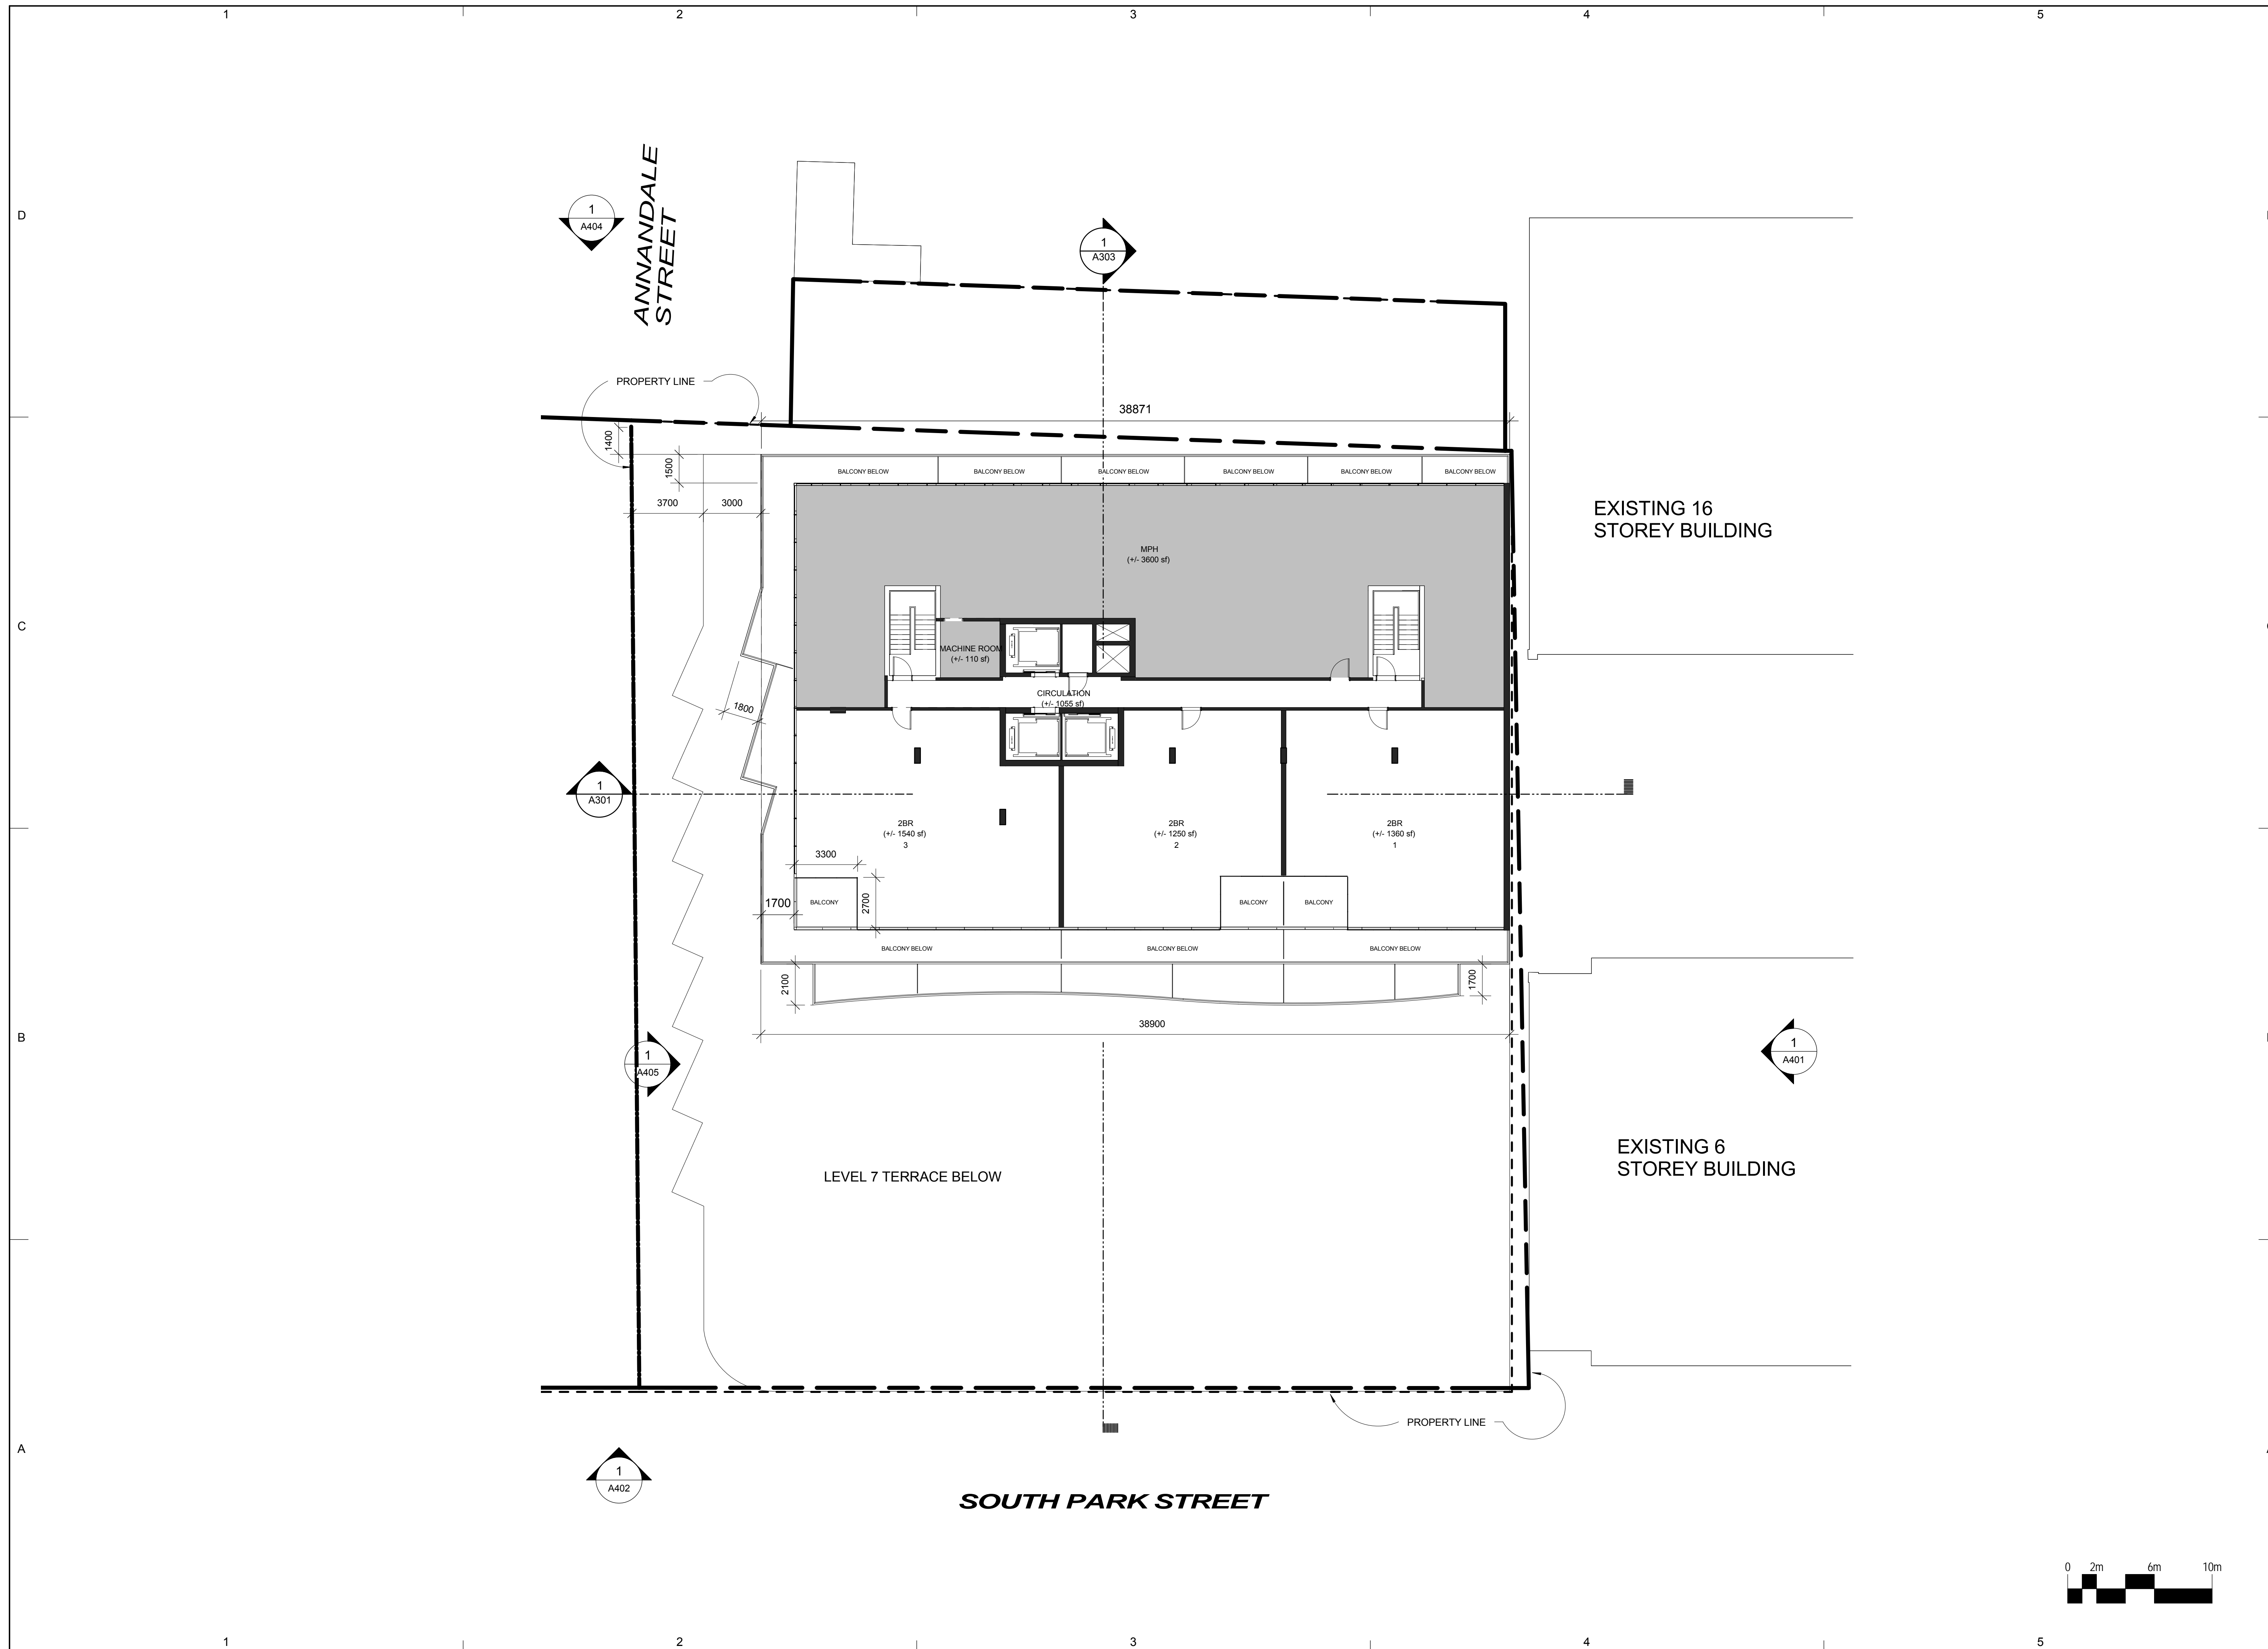

CLIENT
Southwest Properties

Southwest
Live. Shop. Work. Play.

Streamliner Properties Fund

D COPYRIGHT:
 Any reproduction or distribution for any purpose other than authorized by IBI Group is forbidden. Written dimensions shall have precedence over scaled dimensions. Contractors shall verify and be responsible for all dimensions and conditions on the job and IBI Group shall be informed of any variations from the dimensions and conditions shown on the drawing. Shop drawings shall be submitted to IBI Group for approval before proceeding with fabrication.

COPYRIGHT © 2009 IBI GROUP

ISSUES

NO.	ISSUANCE	STATUS	DATE

SEAL

B

PRIME CONSULTANT


IBI IBI GROUP ARCHITECTS
 95 St. Clair Avenue West Suite 200
 Toronto, ON
 Tel: (416) 924-9966 fax: (416) 924-9067
 ibigroup.com


PROJECT
SOUTH PARK RE-DEVELOPMENT
 South Park St. at Sackville St.

PROJECT NO: 33207 & 37156
 DRAWN BY: Author
 CHK'D BY: Checker
 SCALE: 1 : 150
 DATE: 2015-06-30

A SHEET TITLE
RENTAL BUILDING - LEVEL 16/MPH

SHEET NUMBER	ISSUE
A119S	

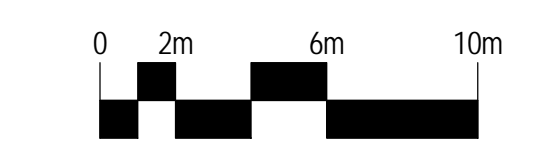

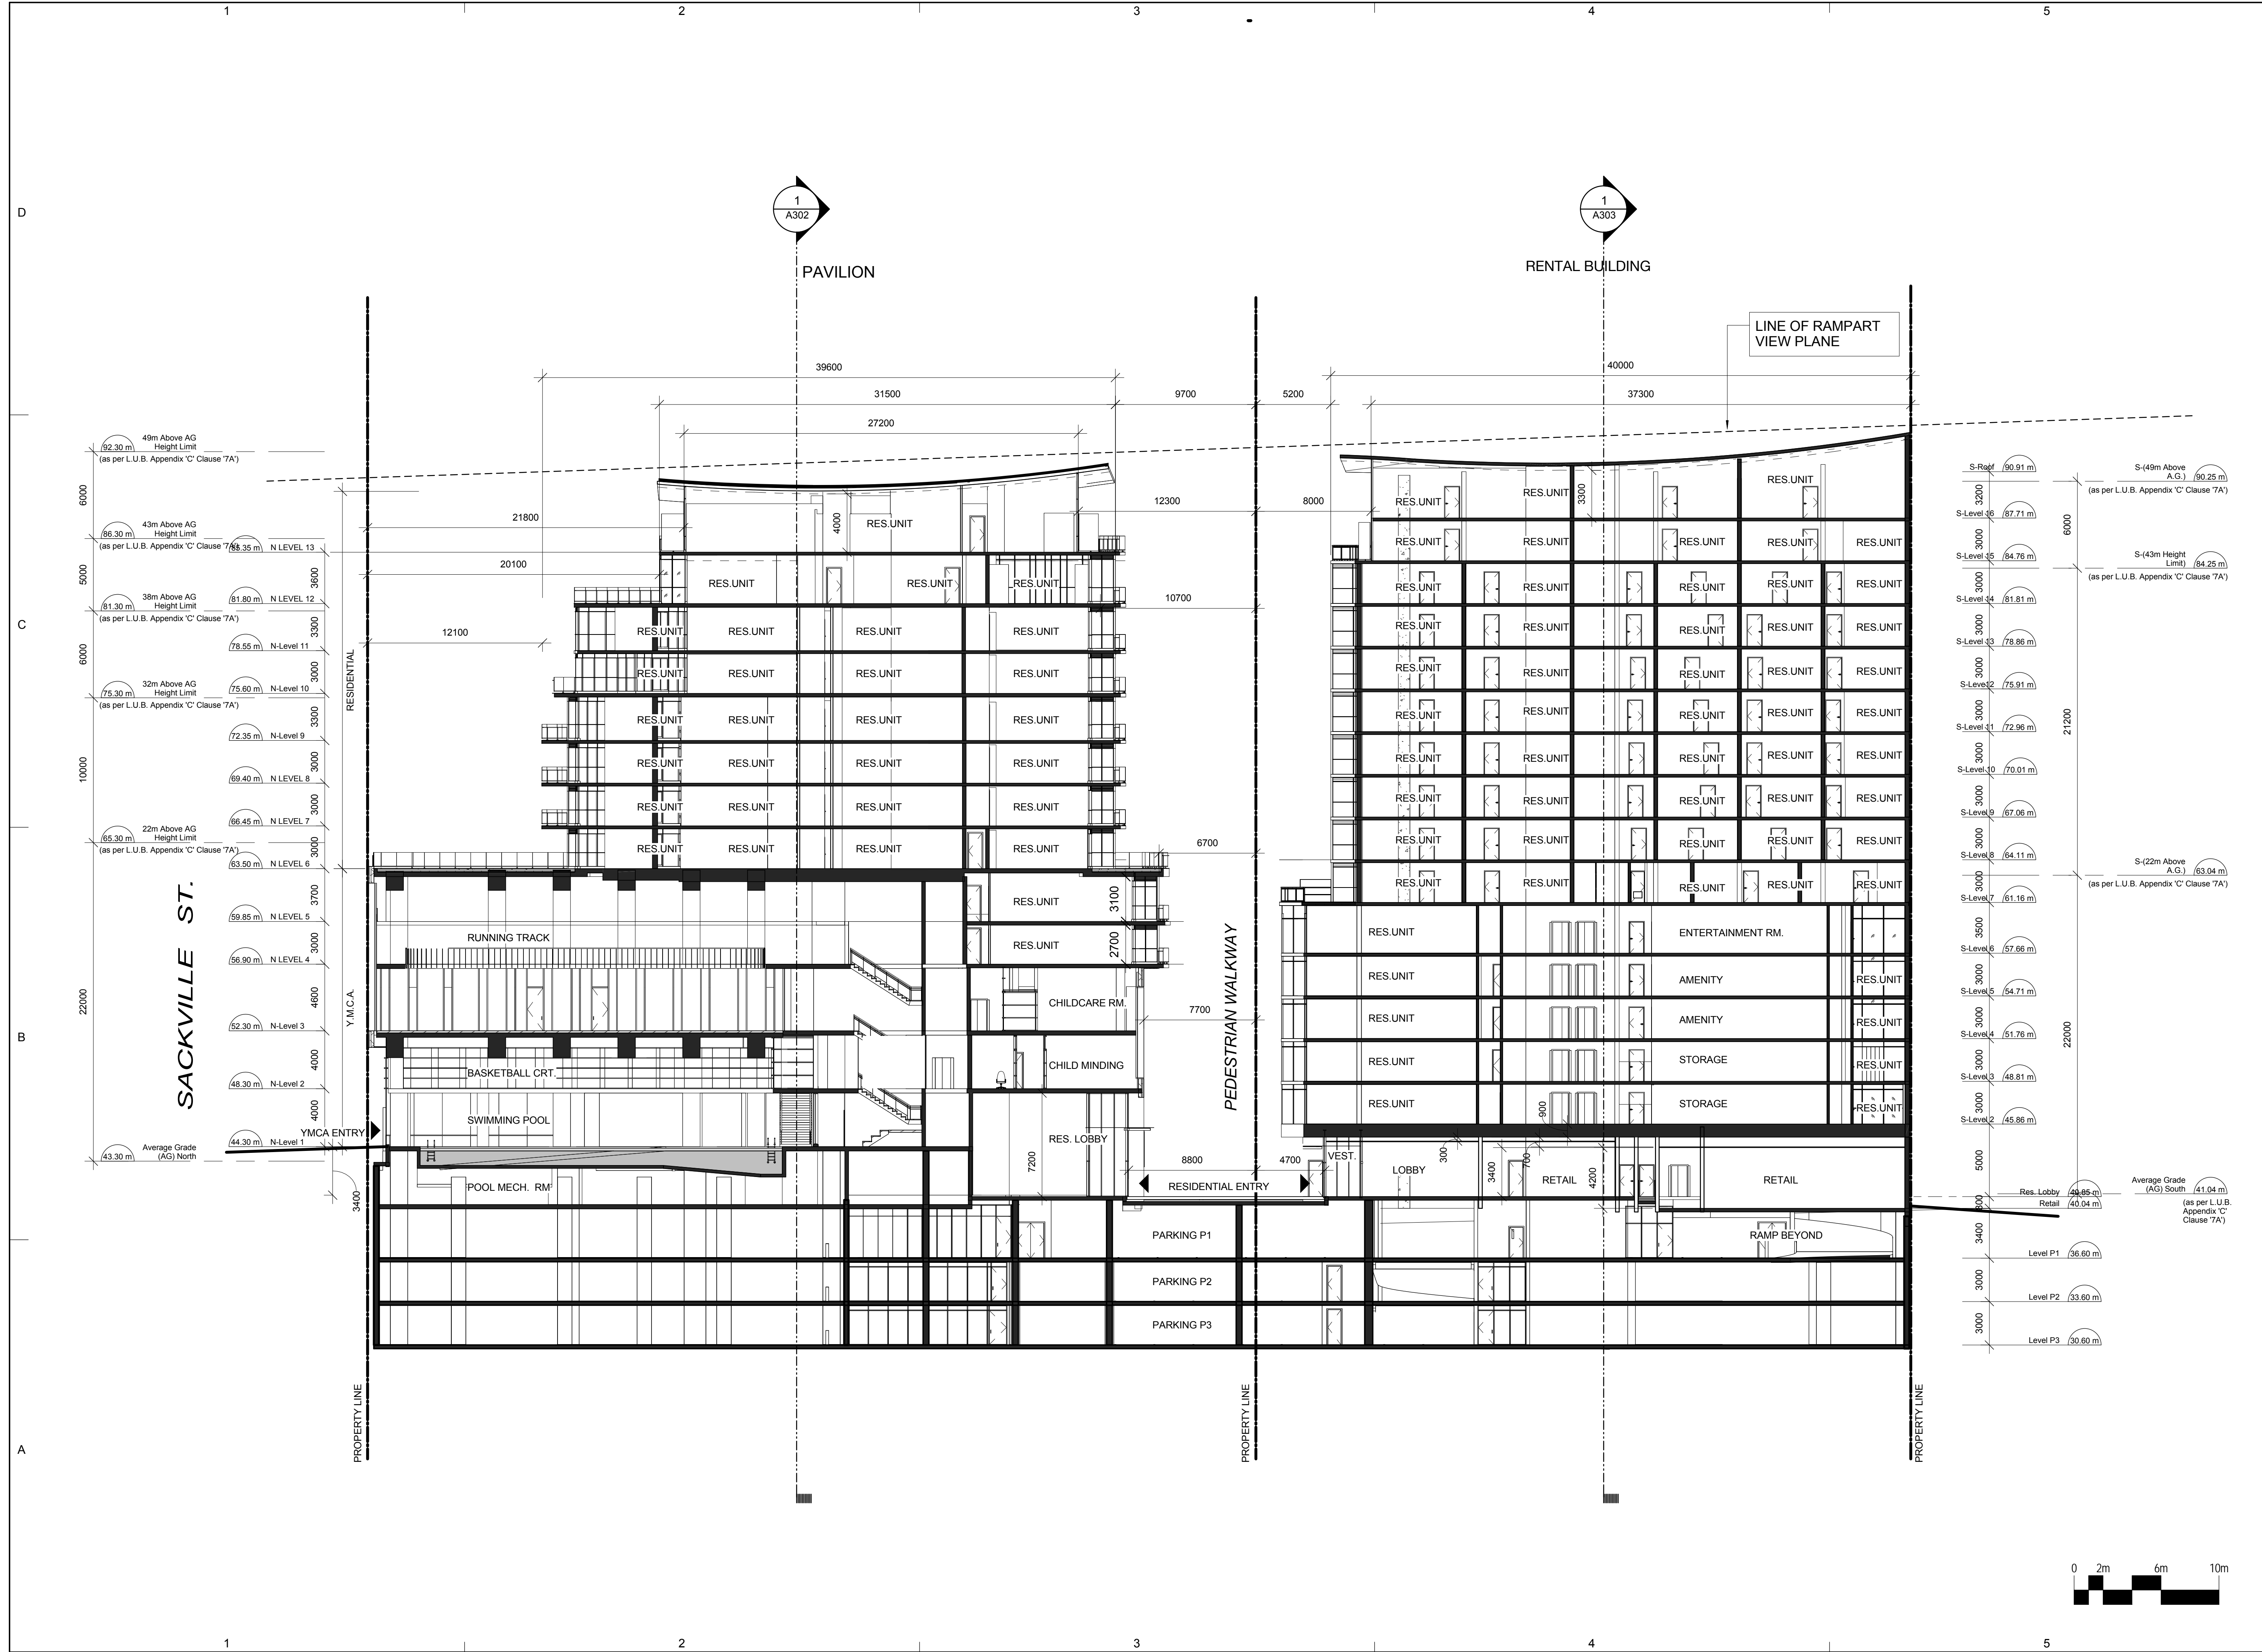

CLIENT
Southwest Properties



Streamliner Properties Fund

COPYRIGHT:
Any reproduction or distribution for any purpose other than authorized by IBI Group is forbidden. Written dimensions shall have precedence over scaled dimensions. Contractors shall verify and be responsible for all dimensions and conditions on the job and IBI Group shall be informed of any variations from the dimensions and conditions shown on the drawing. Shop drawings shall be submitted to IBI Group for approval before proceeding with fabrication.


COPYRIGHT © 2009 IBI GROUP

ISSUES

NO.	ISSUANCE	STATUS	DATE

SEAL

PRIME CONSULTANT

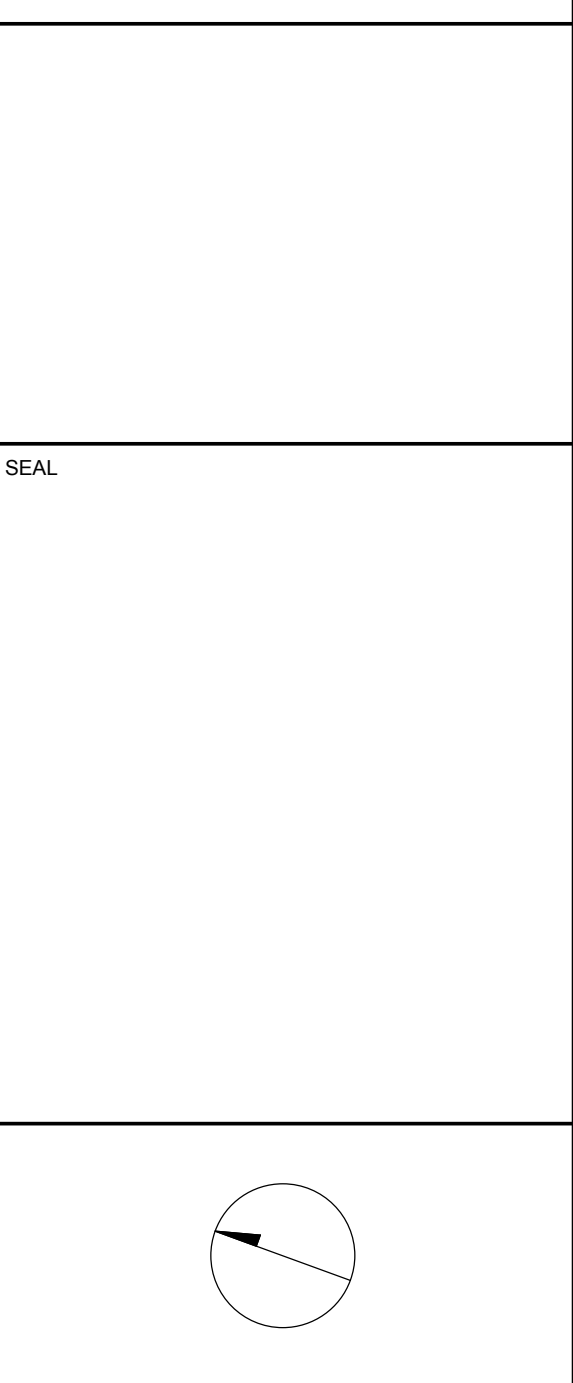

IBI GROUP ARCHITECTS
95 St. Clair Avenue West Suite 200
Toronto, ON
Tel (416) 924-9966 fax (416) 924-9067
ibigroup.com


PROJECT
SOUTH PARK
RE-DEVELOPMENT
South Park St. at Sackville St.


PROJECT NO: 33207 & 37156
DRAWN BY: Author
CHK'D BY: Checker
SCALE: 1:200
DATE: 2015-06-30

SHEET TITLE
BUILDING SECTION
PAVILION & RENTAL BUILDING

SHEET NUMBER
A301

ISSUE

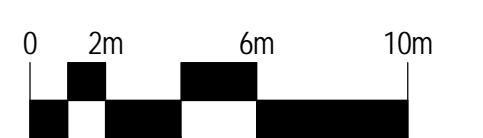

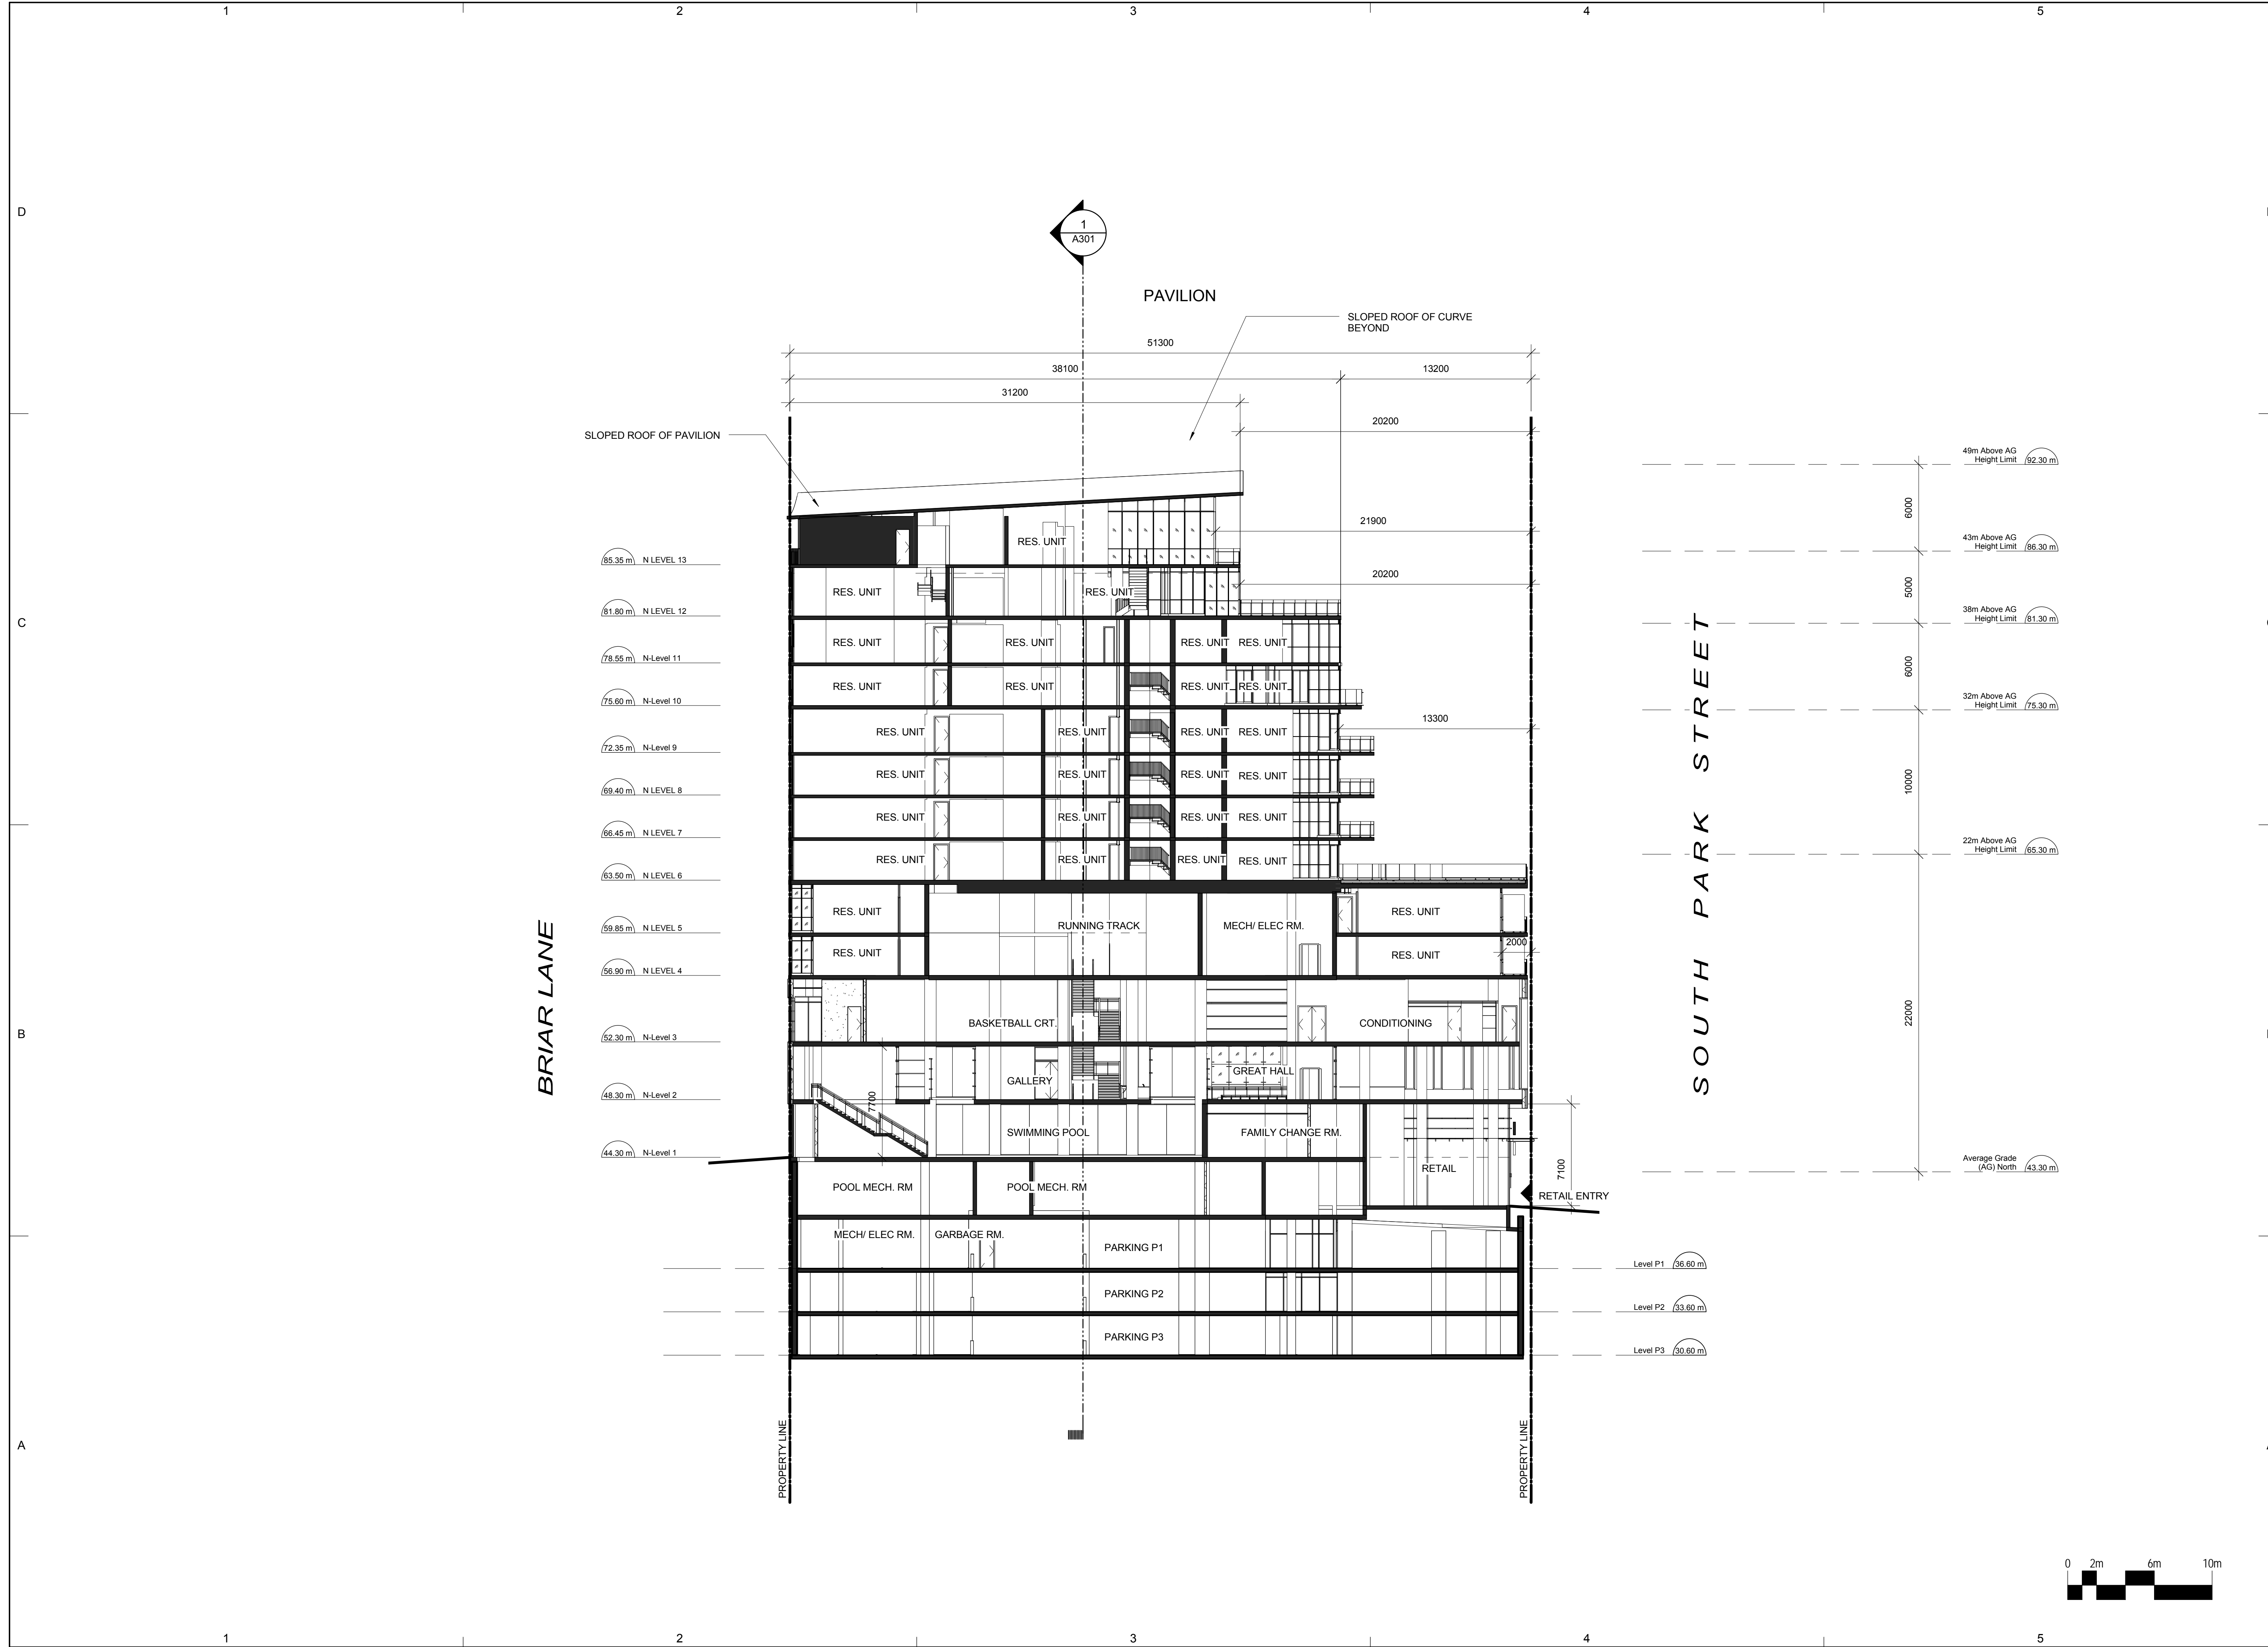

CLIENT
Southwest Properties

Southwest
Live. Shop. Work. Play.

Streamliner Properties Fund

D COPYRIGHT:
 Any reproduction or distribution for any purpose other than authorized by IBI Group is forbidden. Written dimensions shall have precedence over scaled dimensions. Contractors shall verify and be responsible for all dimensions and conditions on the job and IBI Group shall be informed of any variations from the dimensions and conditions shown on the drawing. Shop drawings shall be submitted to IBI Group for approval before proceeding with fabrication.

ISSUES

NO.	ISSUANCE	STATUS	DATE

PRIME CONSULTANT


IBI IBI GROUP ARCHITECTS
 95 St. Clair Avenue West Suite 200
 Toronto, ON
 Tel: (416) 924-9966 Fax: (416) 924-9067
 ibigroup.com

PROJECT
SOUTH PARK RE-DEVELOPMENT
 South Park St. at Sackville St.

PROJECT NO: 33207 & 37156
 DRAWN BY: Author
 CHK'D BY: Checker
 SCALE: 1 : 200
 DATE: 2015-06-30

SHEET TITLE
BUILDING SECTION PAVILION

SHEET NUMBER	ISSUE
A302	

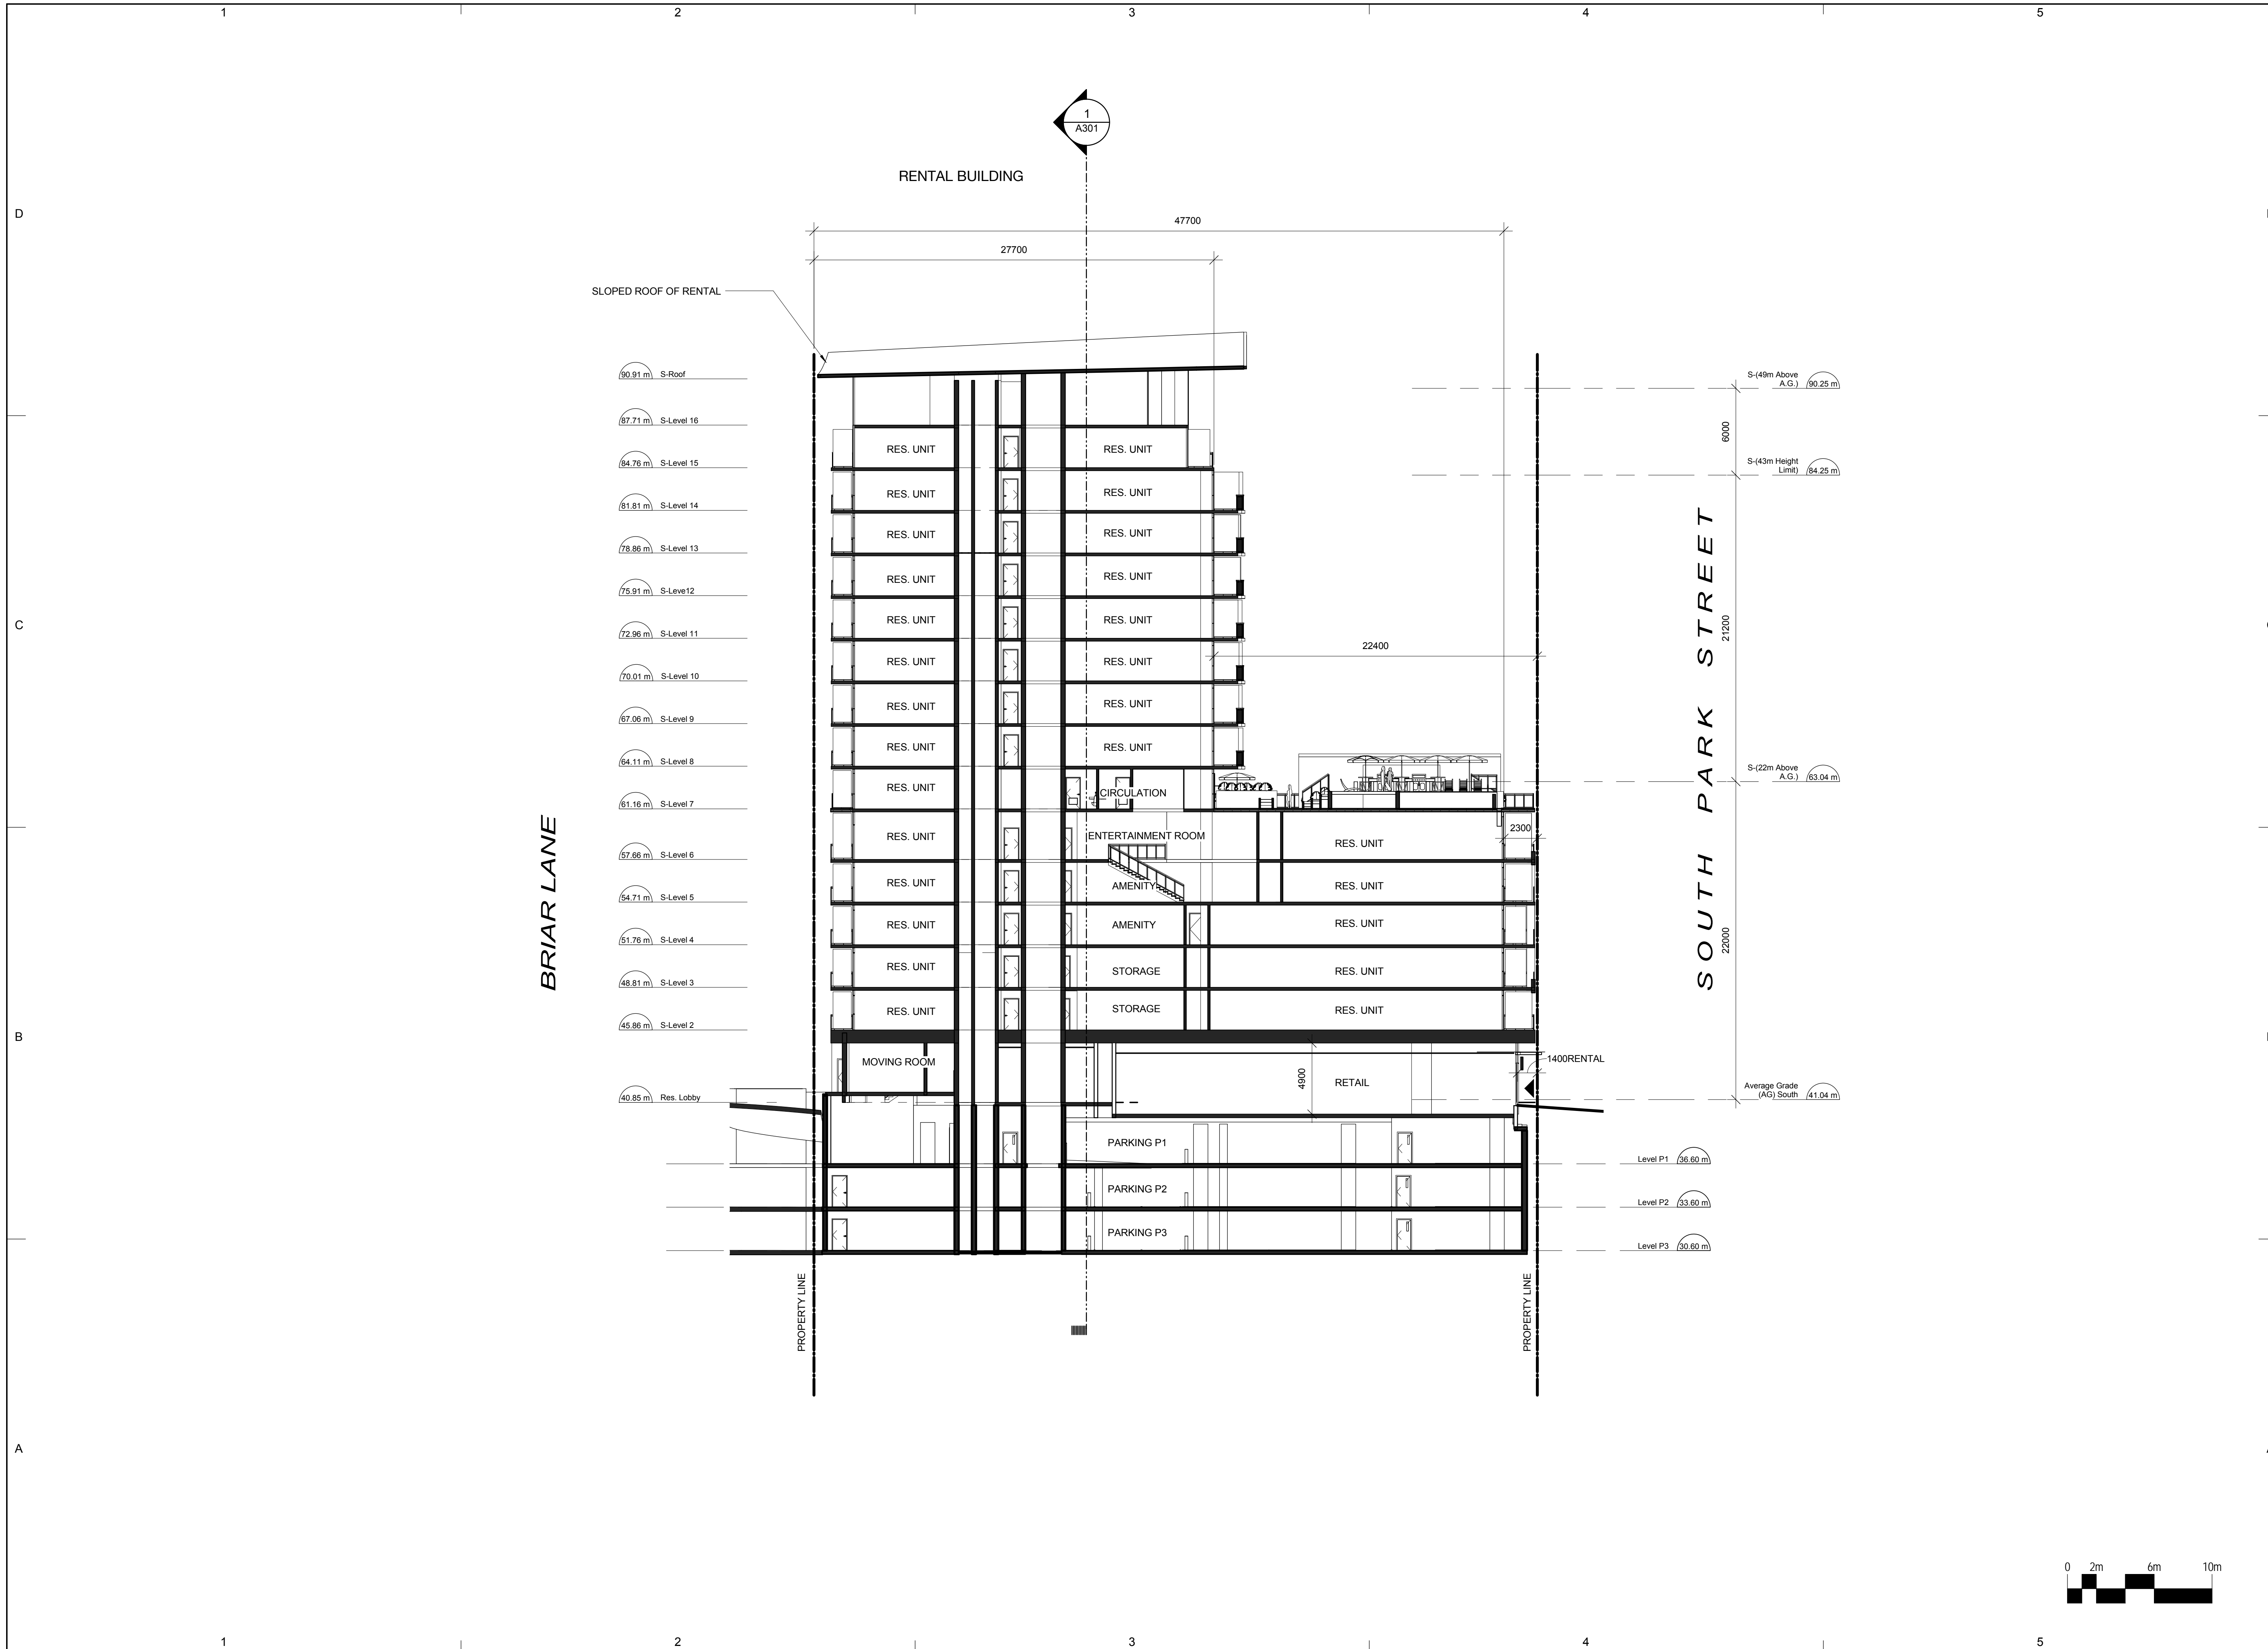

CLIENT
Southwest Properties

Southwest
Live. Sleep. Work. Play.

Streamliner Properties Fund

D COPYRIGHT:
 Any reproduction or distribution for any purpose other than authorized by IBI Group is forbidden. Written dimensions shall have precedence over scaled dimensions. Contractors shall verify and be responsible for all dimensions and conditions on the job and IBI Group shall be informed of any variations from the dimensions and conditions shown on the drawing. Shop drawings shall be submitted to IBI Group for approval before proceeding with fabrication.

COPYRIGHT © 2009 IBI GROUP

ISSUES

NO.	ISSUANCE	STATUS	DATE

SEAL

PRIME CONSULTANT


IBI IBI GROUP ARCHITECTS
 95 St. Clair Avenue West Suite 200
 Toronto, ON
 Tel (416) 924-9966 fax (416) 924-9067
 ibigroup.com

PROJECT
SOUTH PARK RE-DEVELOPMENT
 South Park St. at Sackville St.

PROJECT NO: 33207 & 37156
 DRAWN BY: Author
 CHK'D BY: Checker
 SCALE: 1 : 200
 DATE: 2015-06-30

SHEET TITLE
BUILDING SECTION - RENTAL BUILDING

SHEET NUMBER	ISSUE
A303	

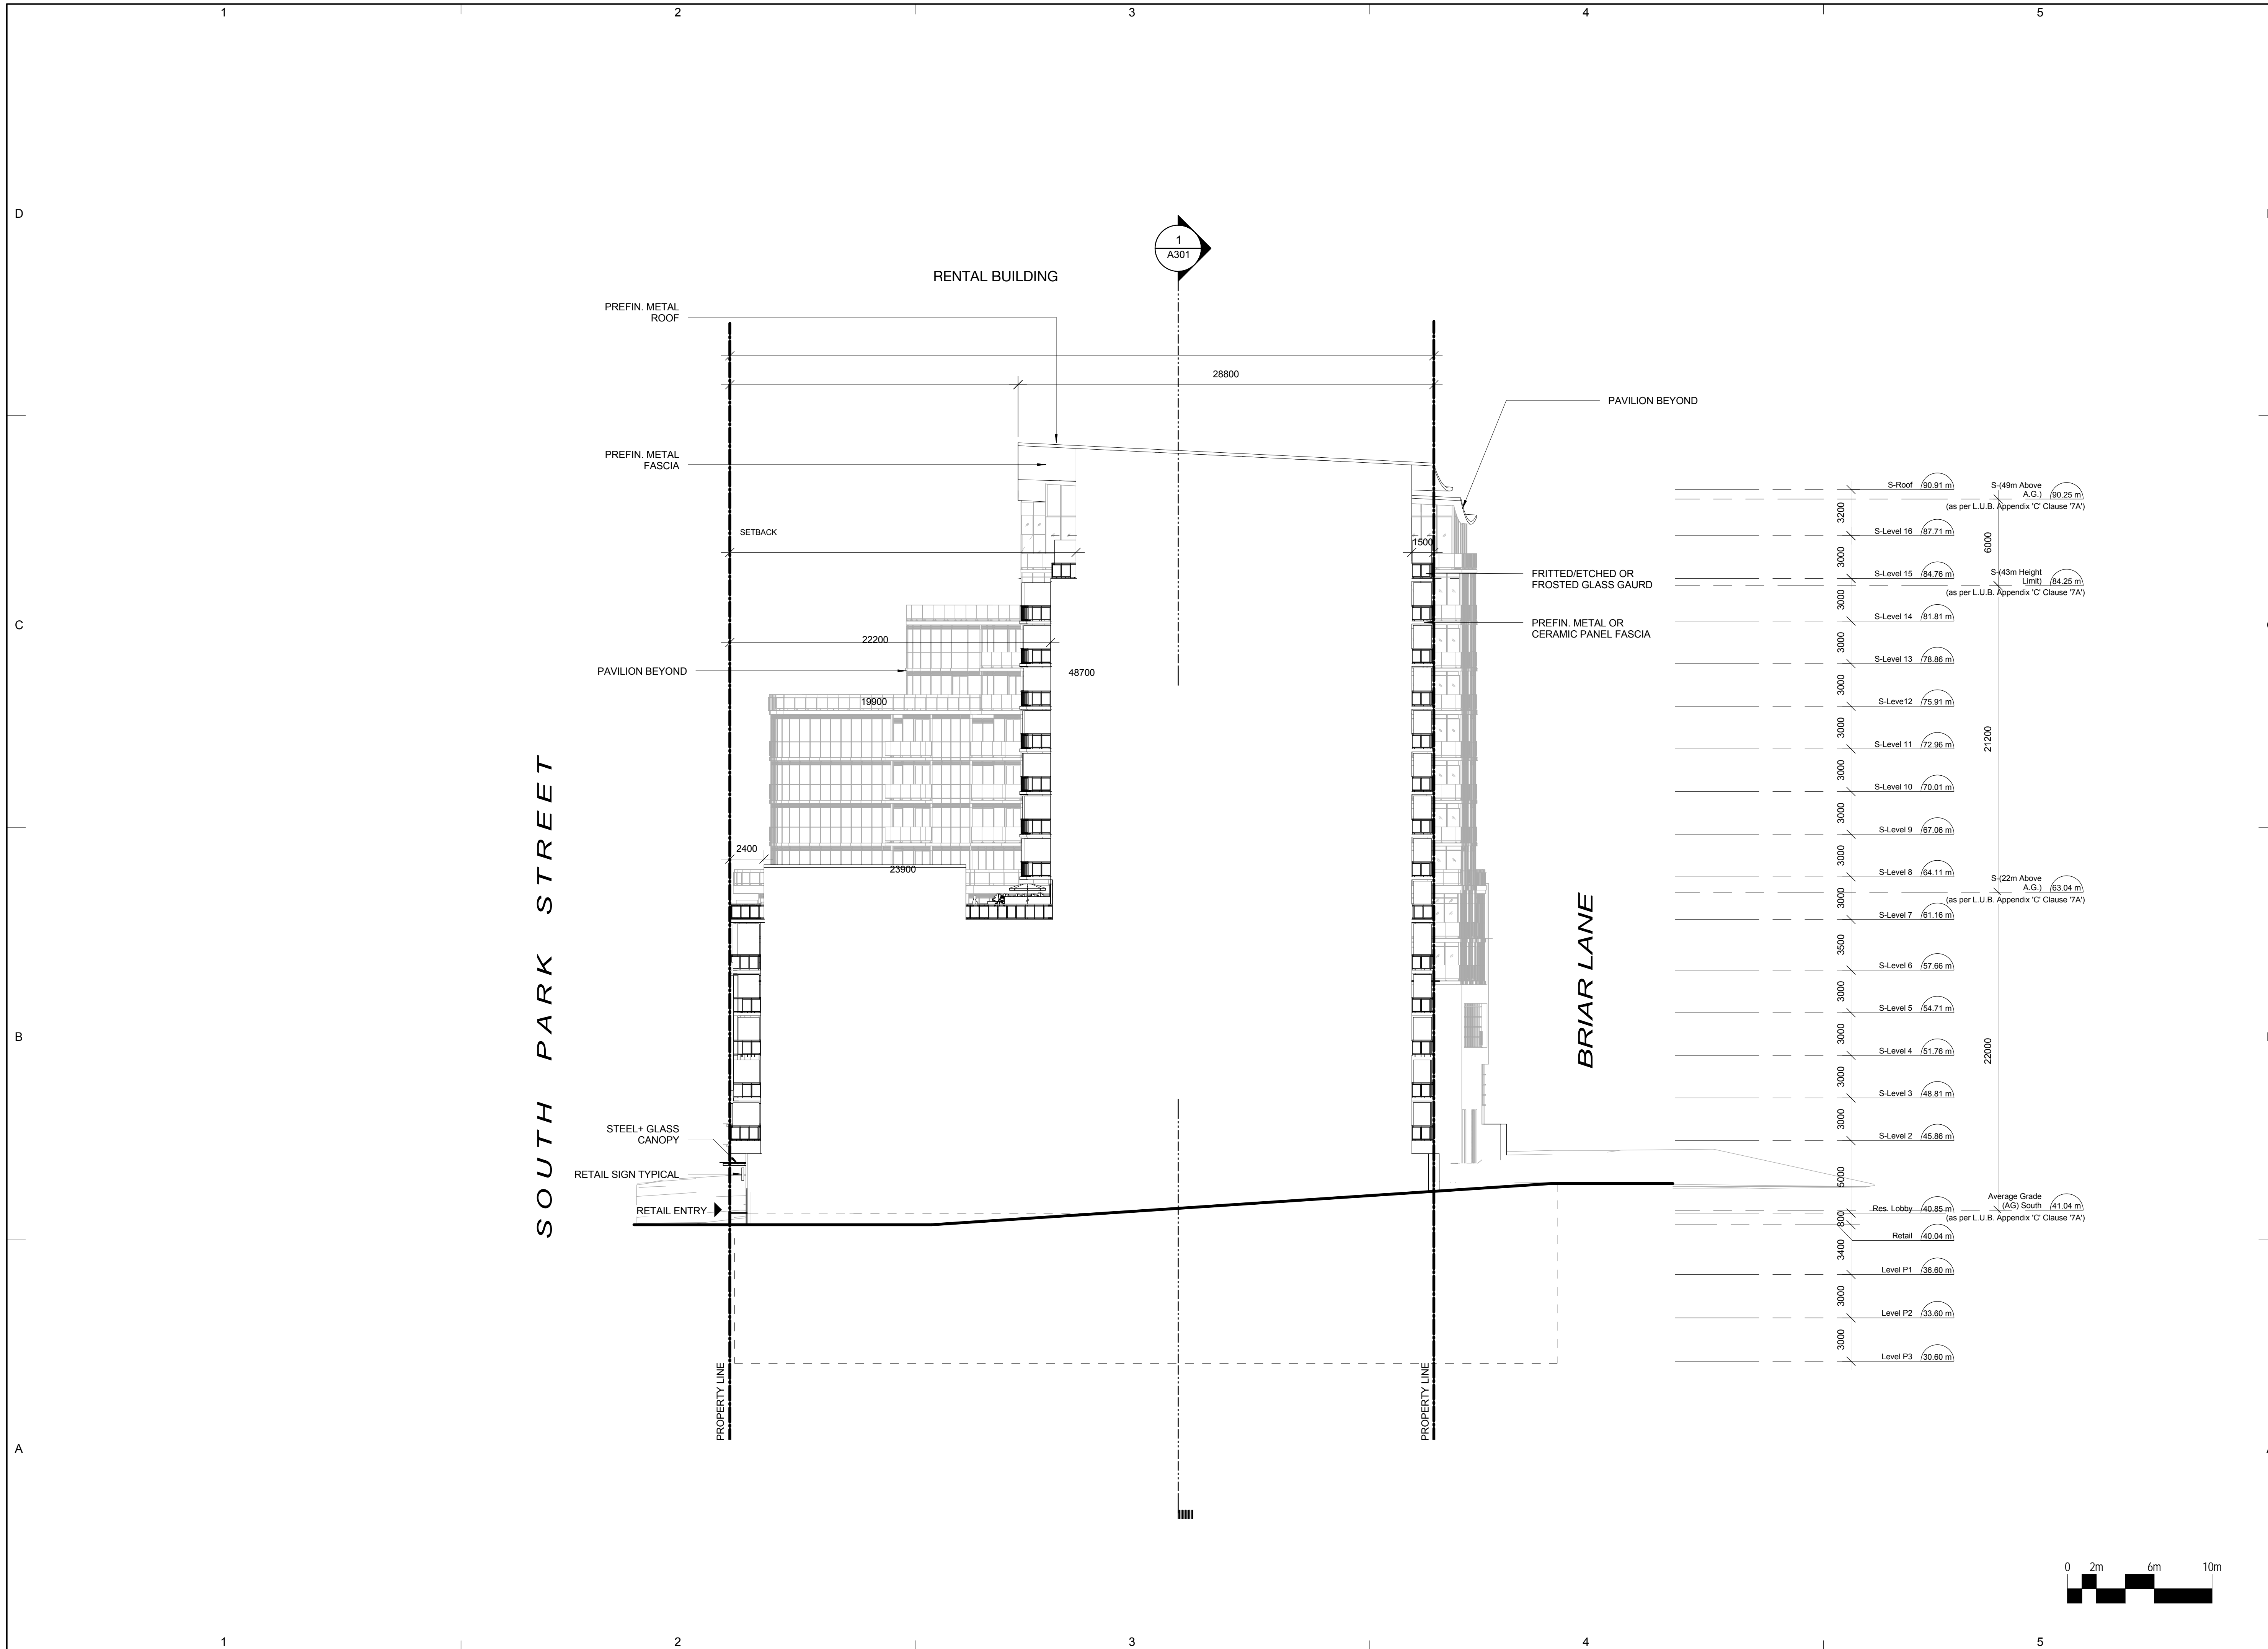

CLIENT
Southwest Properties

Southwest
Live. Shop. Work. Play.

Streamliner Properties Fund

D COPYRIGHT:
 Any reproduction or distribution for any purpose other than authorized by IBI Group is forbidden. Written dimensions shall have precedence over scaled dimensions. Contractors shall verify and be responsible for all dimensions and conditions on the job and IBI Group shall be informed of any variations from the dimensions and conditions shown on the drawing. Shop drawings shall be submitted to IBI Group for approval before proceeding with fabrication.

ISSUES

NO.	ISSUANCE	STATUS	DATE

PRIME CONSULTANT


IBI IBI GROUP ARCHITECTS
 95 St. Clair Avenue West Suite 200
 Toronto, ON
 Tel: (416) 924-9966 fax: (416) 924-9067
 ibigroup.com

PROJECT
SOUTH PARK RE-DEVELOPMENT
 South Park St. at Sackville St.

PROJECT NO: 33207 & 37156
 DRAWN BY: Author
 CHK'D BY: Checker
 SCALE: 1:200
 DATE: 2015-06-30

SHEET TITLE
SOUTH ELEVATION RENTAL BUILDING

SHEET NUMBER	ISSUE
A401	

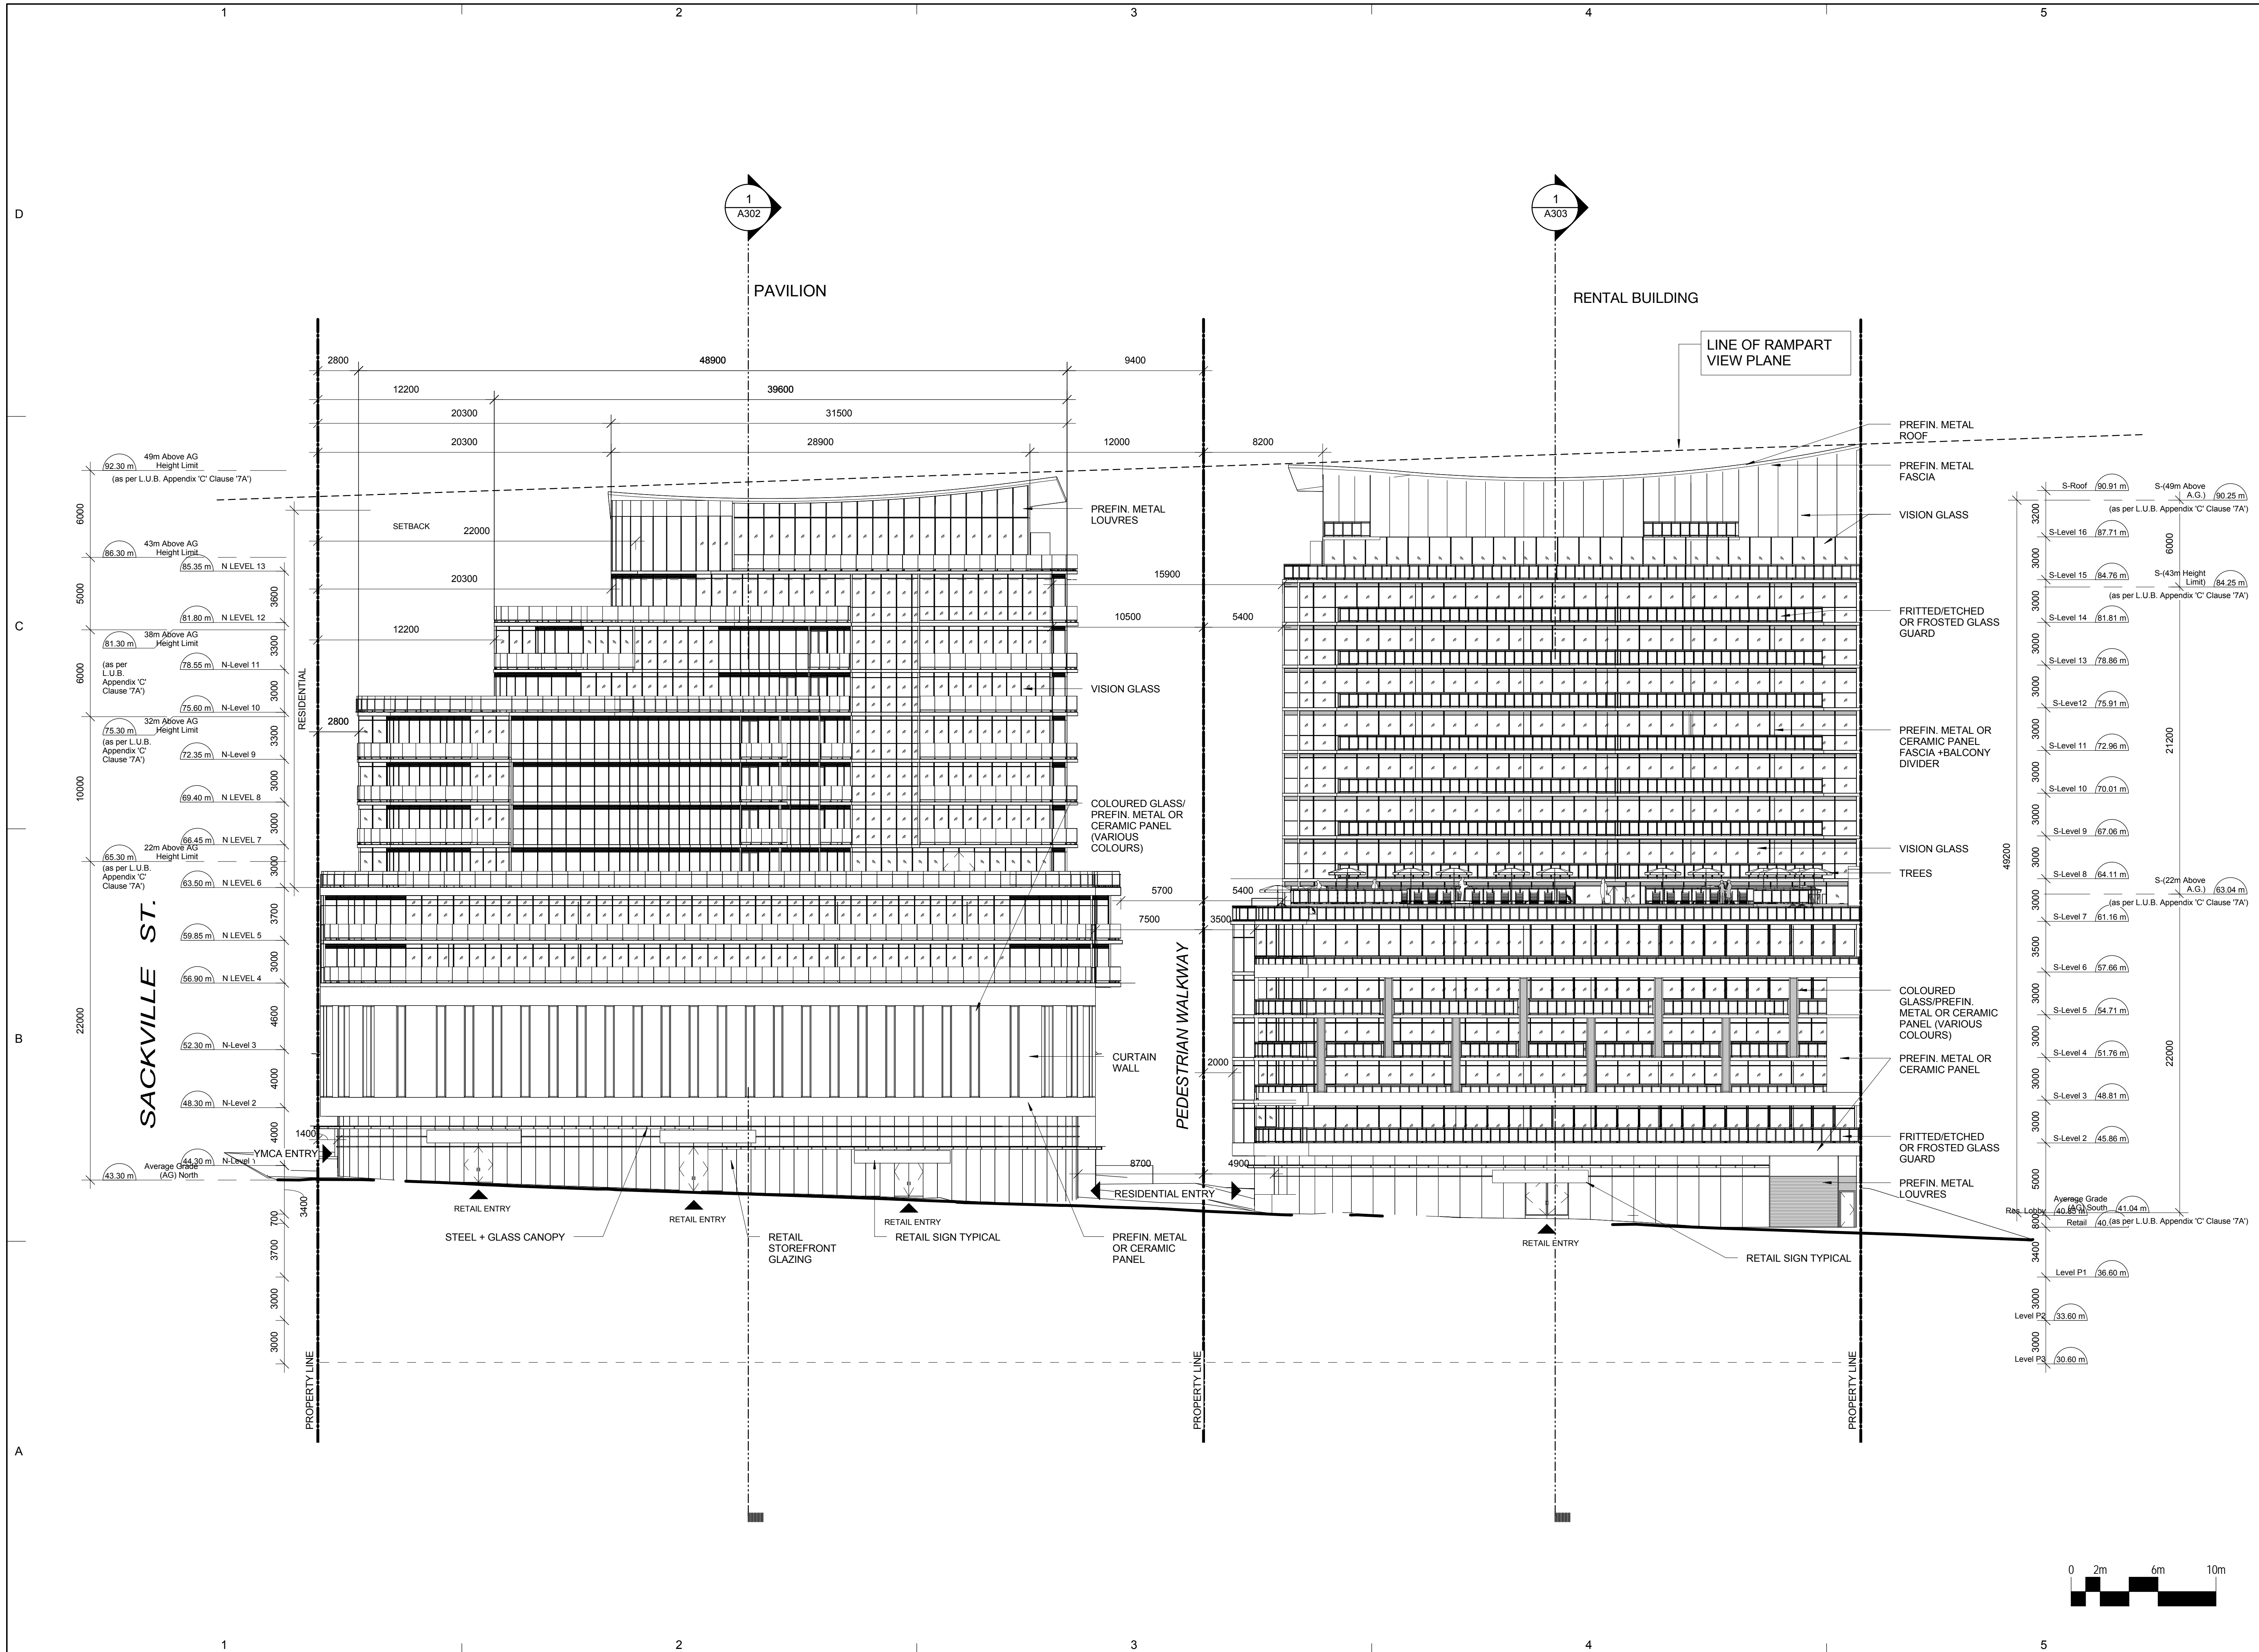

CLIENT
Southwest Properties



Streamliner Properties Fund

COPYRIGHT:
Any reproduction or distribution for any purpose other than authorized by IBI Group is forbidden. Written dimensions shall have precedence over scaled dimensions. Contractors shall verify and be responsible for all dimensions and conditions on the job and IBI Group shall be informed of any variations from the dimensions and conditions shown on the drawing. Shop drawings shall be submitted to IBI Group for approval before proceeding with fabrication.

COPYRIGHT © 2009 IBI GROUP

ISSUES

NO.	ISSUANCE	STATUS	DATE

RESIDENTIAL

SEAL

PRIME CONSULTANT

IBI IBI GROUP ARCHITECTS
95 St. Clair Avenue West Suite 200
Toronto, ON
Tel: (416) 924-9966 Fax: (416) 924-9067
ibigroup.com


PROJECT
SOUTH PARK RE-DEVELOPMENT
South Park St. at Sackville St.

PROJECT NO: 33207 & 37156
DRAWN BY: Author
CHKD BY: Checker
SCALE: 1:200
DATE: 2015-06-30

SHEET TITLE
WEST ELEVATION PAVILION & RENTAL BLD

SHEET NUMBER
A402

ISSUE

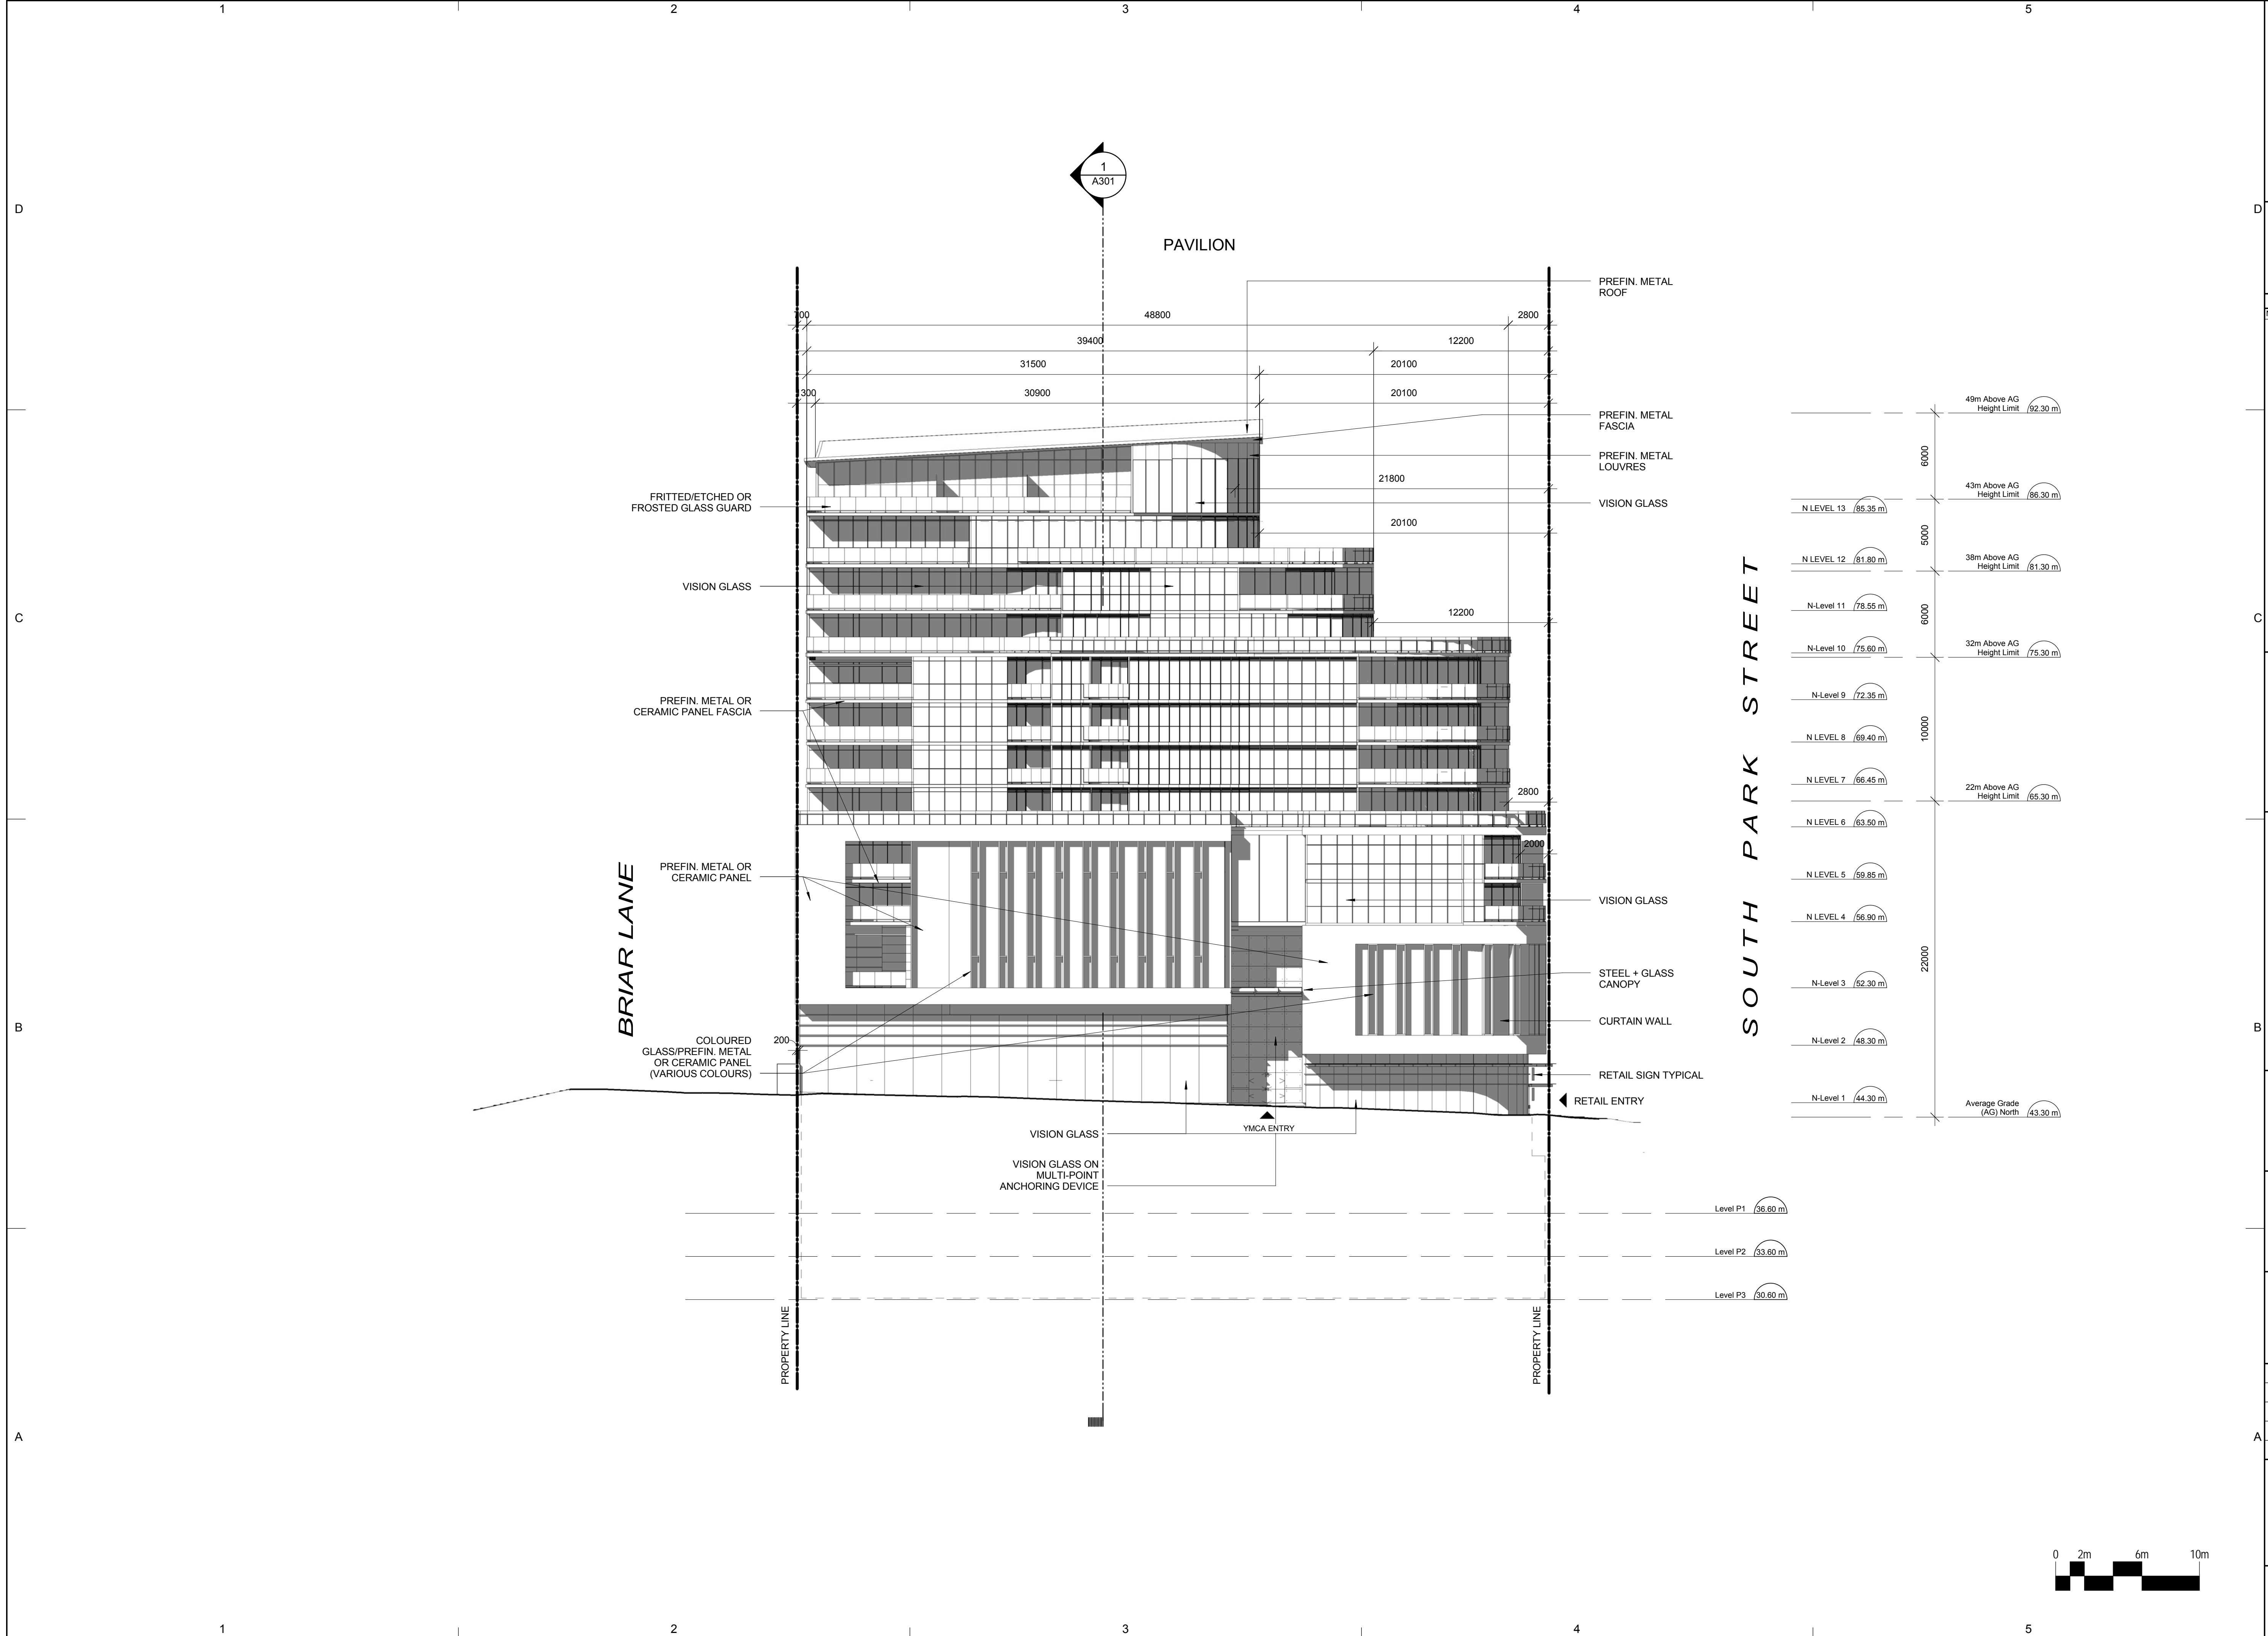

CLIENT
Southwest Properties

Southwest
Live. Shop. Work. Play.

Streamliner Properties Fund

COPYRIGHT:
Any reproduction or distribution for any purpose other than authorized by IBI Group is forbidden. Written dimensions shall have precedence over scaled dimensions. Contractors shall verify and be responsible for all dimensions and conditions on the job and IBI Group shall be informed of any variations from the dimensions and conditions shown on the drawing. Shop drawings shall be submitted to IBI Group for approval before proceeding with fabrication.

COPYRIGHT © 2009 IBI GROUP

ISSUES

NO.	ISSUANCE	STATUS	DATE

SEAL

PRIME CONSULTANT

IBI IBI GROUP ARCHITECTS
95 St. Clair Avenue West Suite 200
Toronto, ON
Tel: (416) 924-9966 Fax: (416) 924-9067
ibigroup.com

PROJECT
SOUTH PARK RE-DEVELOPMENT
South Park St. at Sackville St.

PROJECT NO.: 33207 & 37156

DRAWN BY: Author


CHKD BY: Checker

SCALE: 1 : 200

DATE: 2015-06-30

SHEET TITLE
NORTH ELEVATION, PAVILION

SHEET NUMBER	ISSUE
A403	

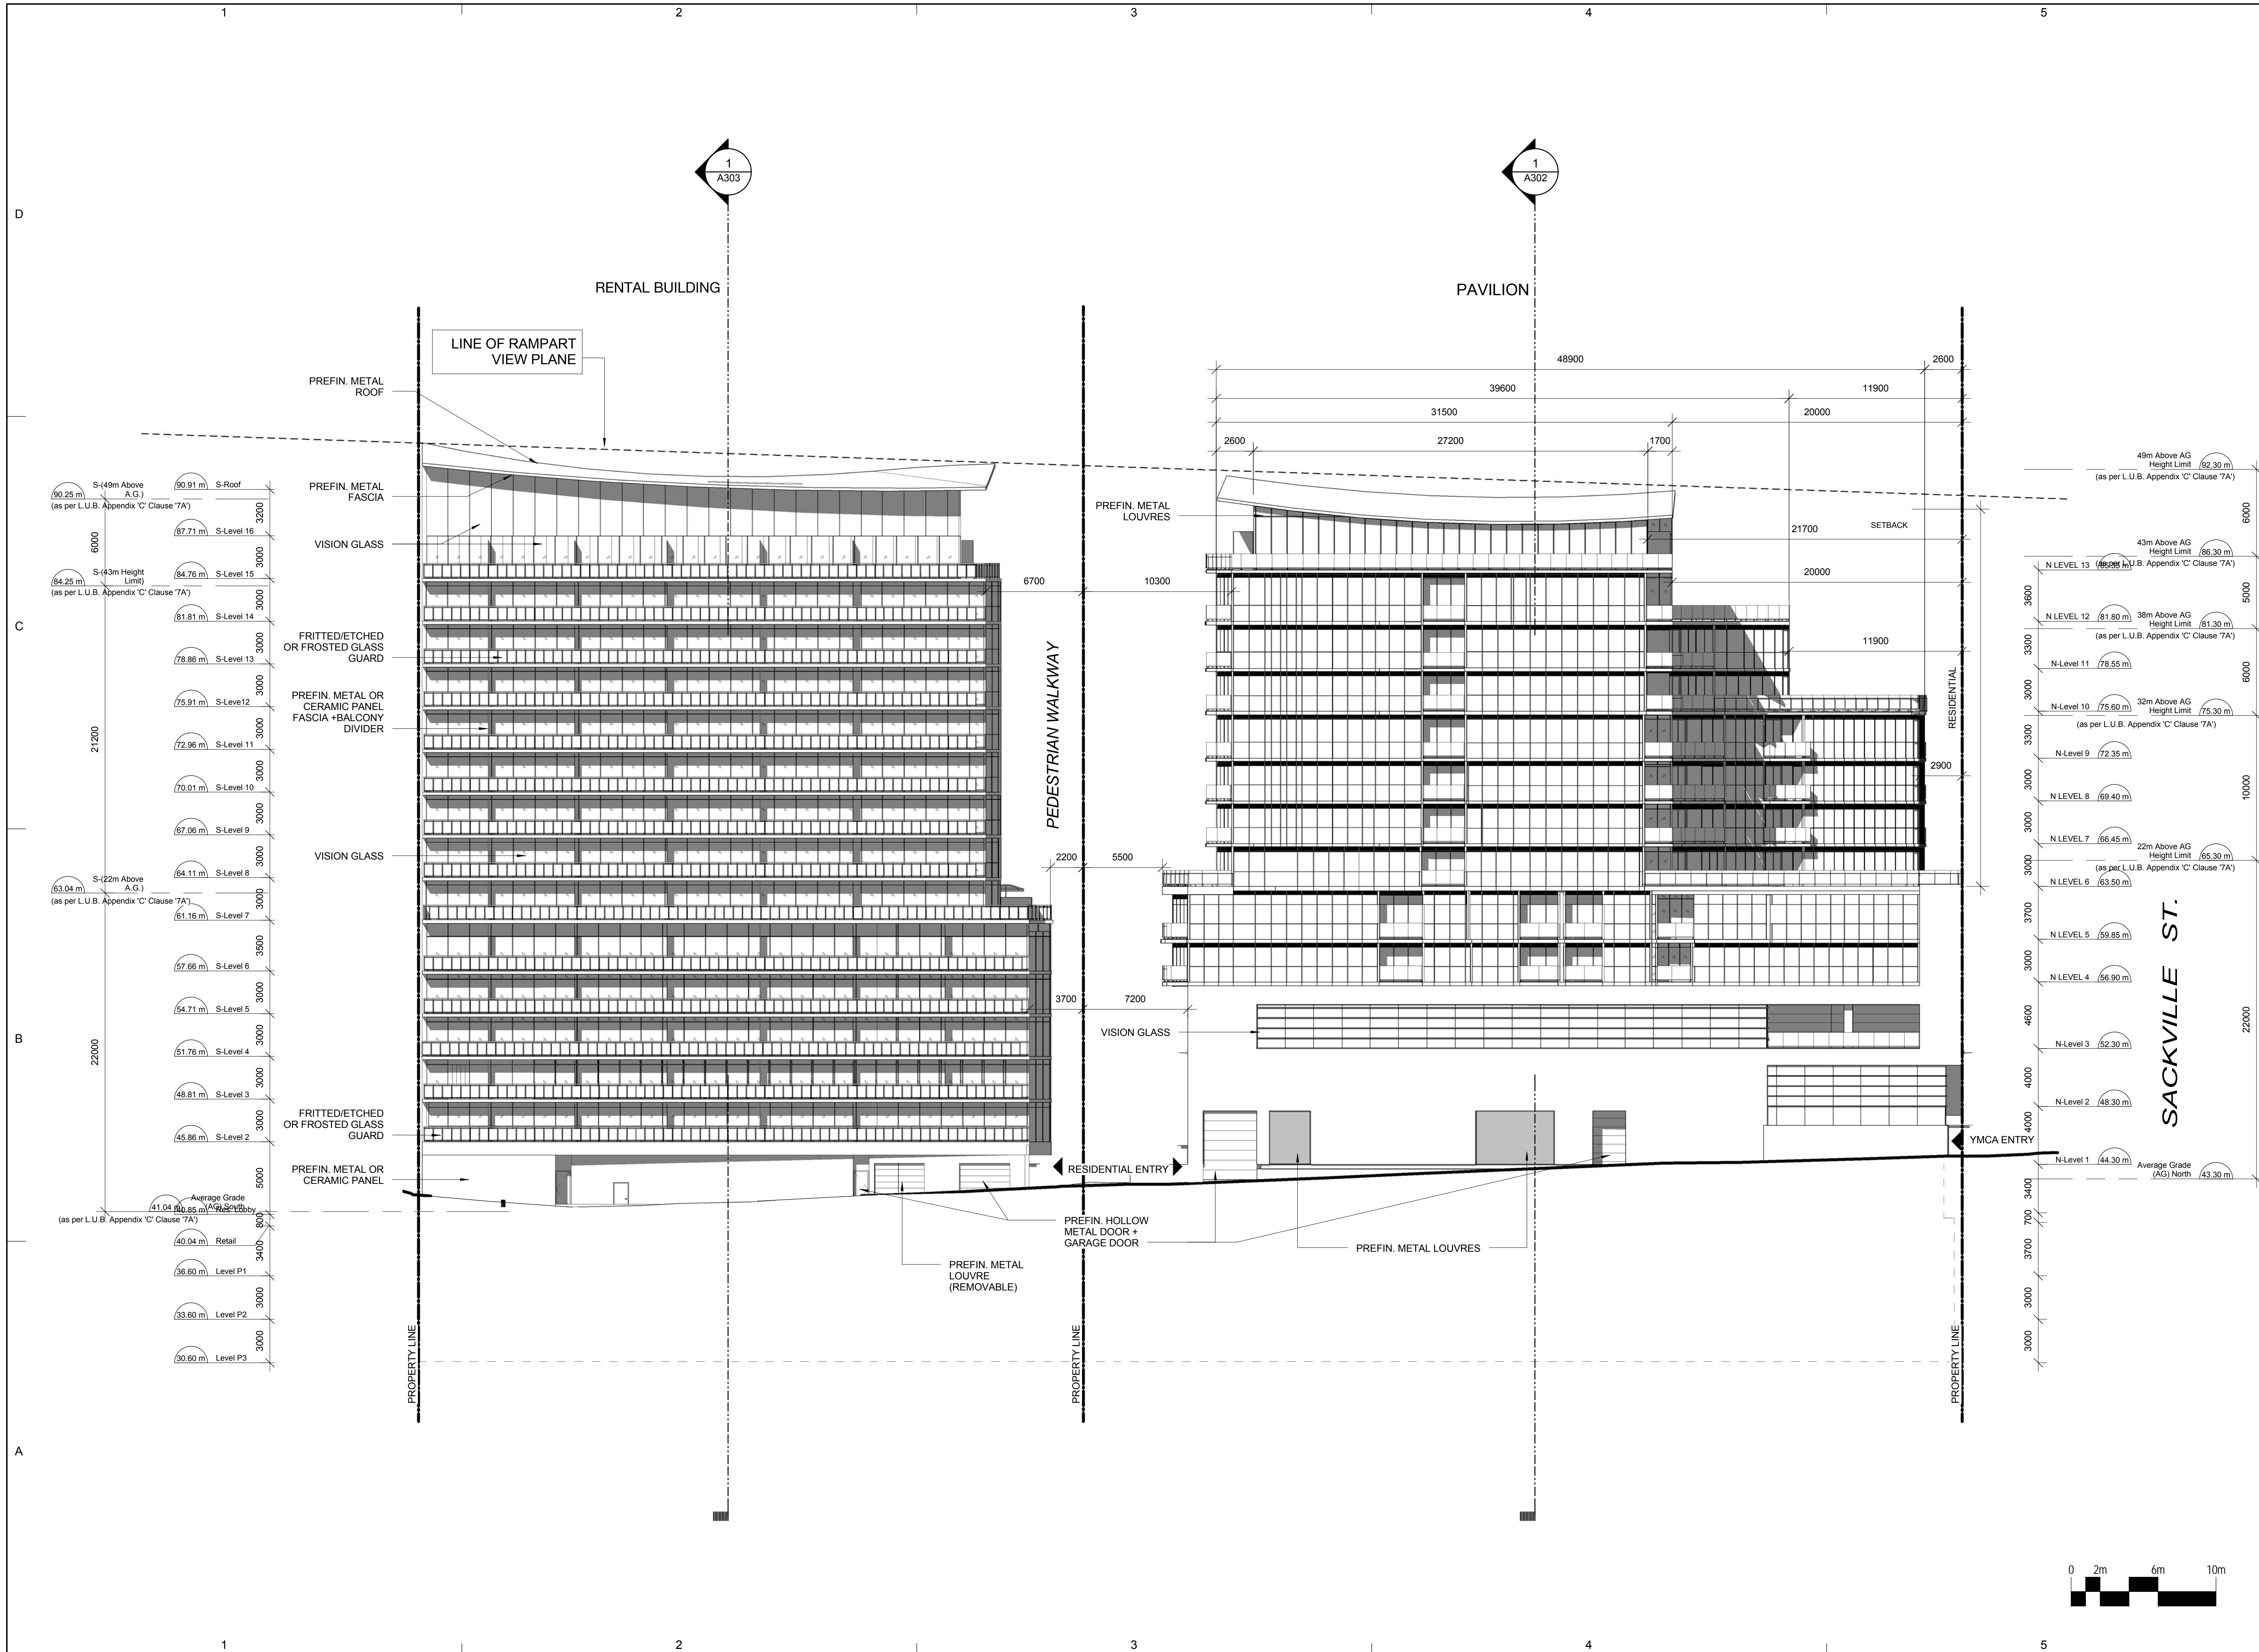

CLIENT
Southwest Properties



Streamliner Properties Fund

COPYRIGHT:
Any reproduction or distribution for any purpose other than authorized by IBI Group is forbidden. Written dimensions shall have precedence over scaled dimensions. Contractors shall verify and be responsible for all dimensions and conditions on the job and IBI Group shall be informed of any variations from the dimensions and conditions shown on the drawing. Shop drawings shall be submitted to IBI Group for approval before proceeding with fabrication.

COPYRIGHT © 2009 IBI GROUP

ISSUES

NO.	ISSUANCE	STATUS	DATE

SEAL

PRIME CONSULTANT

IBI IBI GROUP ARCHITECTS
95 St. Clair Avenue West Suite 200
Toronto, ON
Tel: (416) 924-9966 Fax: (416) 924-9067
ibigroup.com

PROJECT

SOUTH PARK RE-DEVELOPMENT
South Park St. at Sackville St.


PROJECT NO: 33207 & 37156
DRAWN BY: Author
CHKD BY: Checker
SCALE: 1:200
DATE: 2015-06-30

SHEET TITLE


EAST ELEVATION PAVILION & RENTAL BLD

SHEET NUMBER
A404


ISSUE

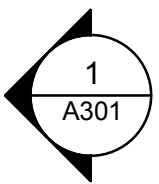

RENTAL BLD

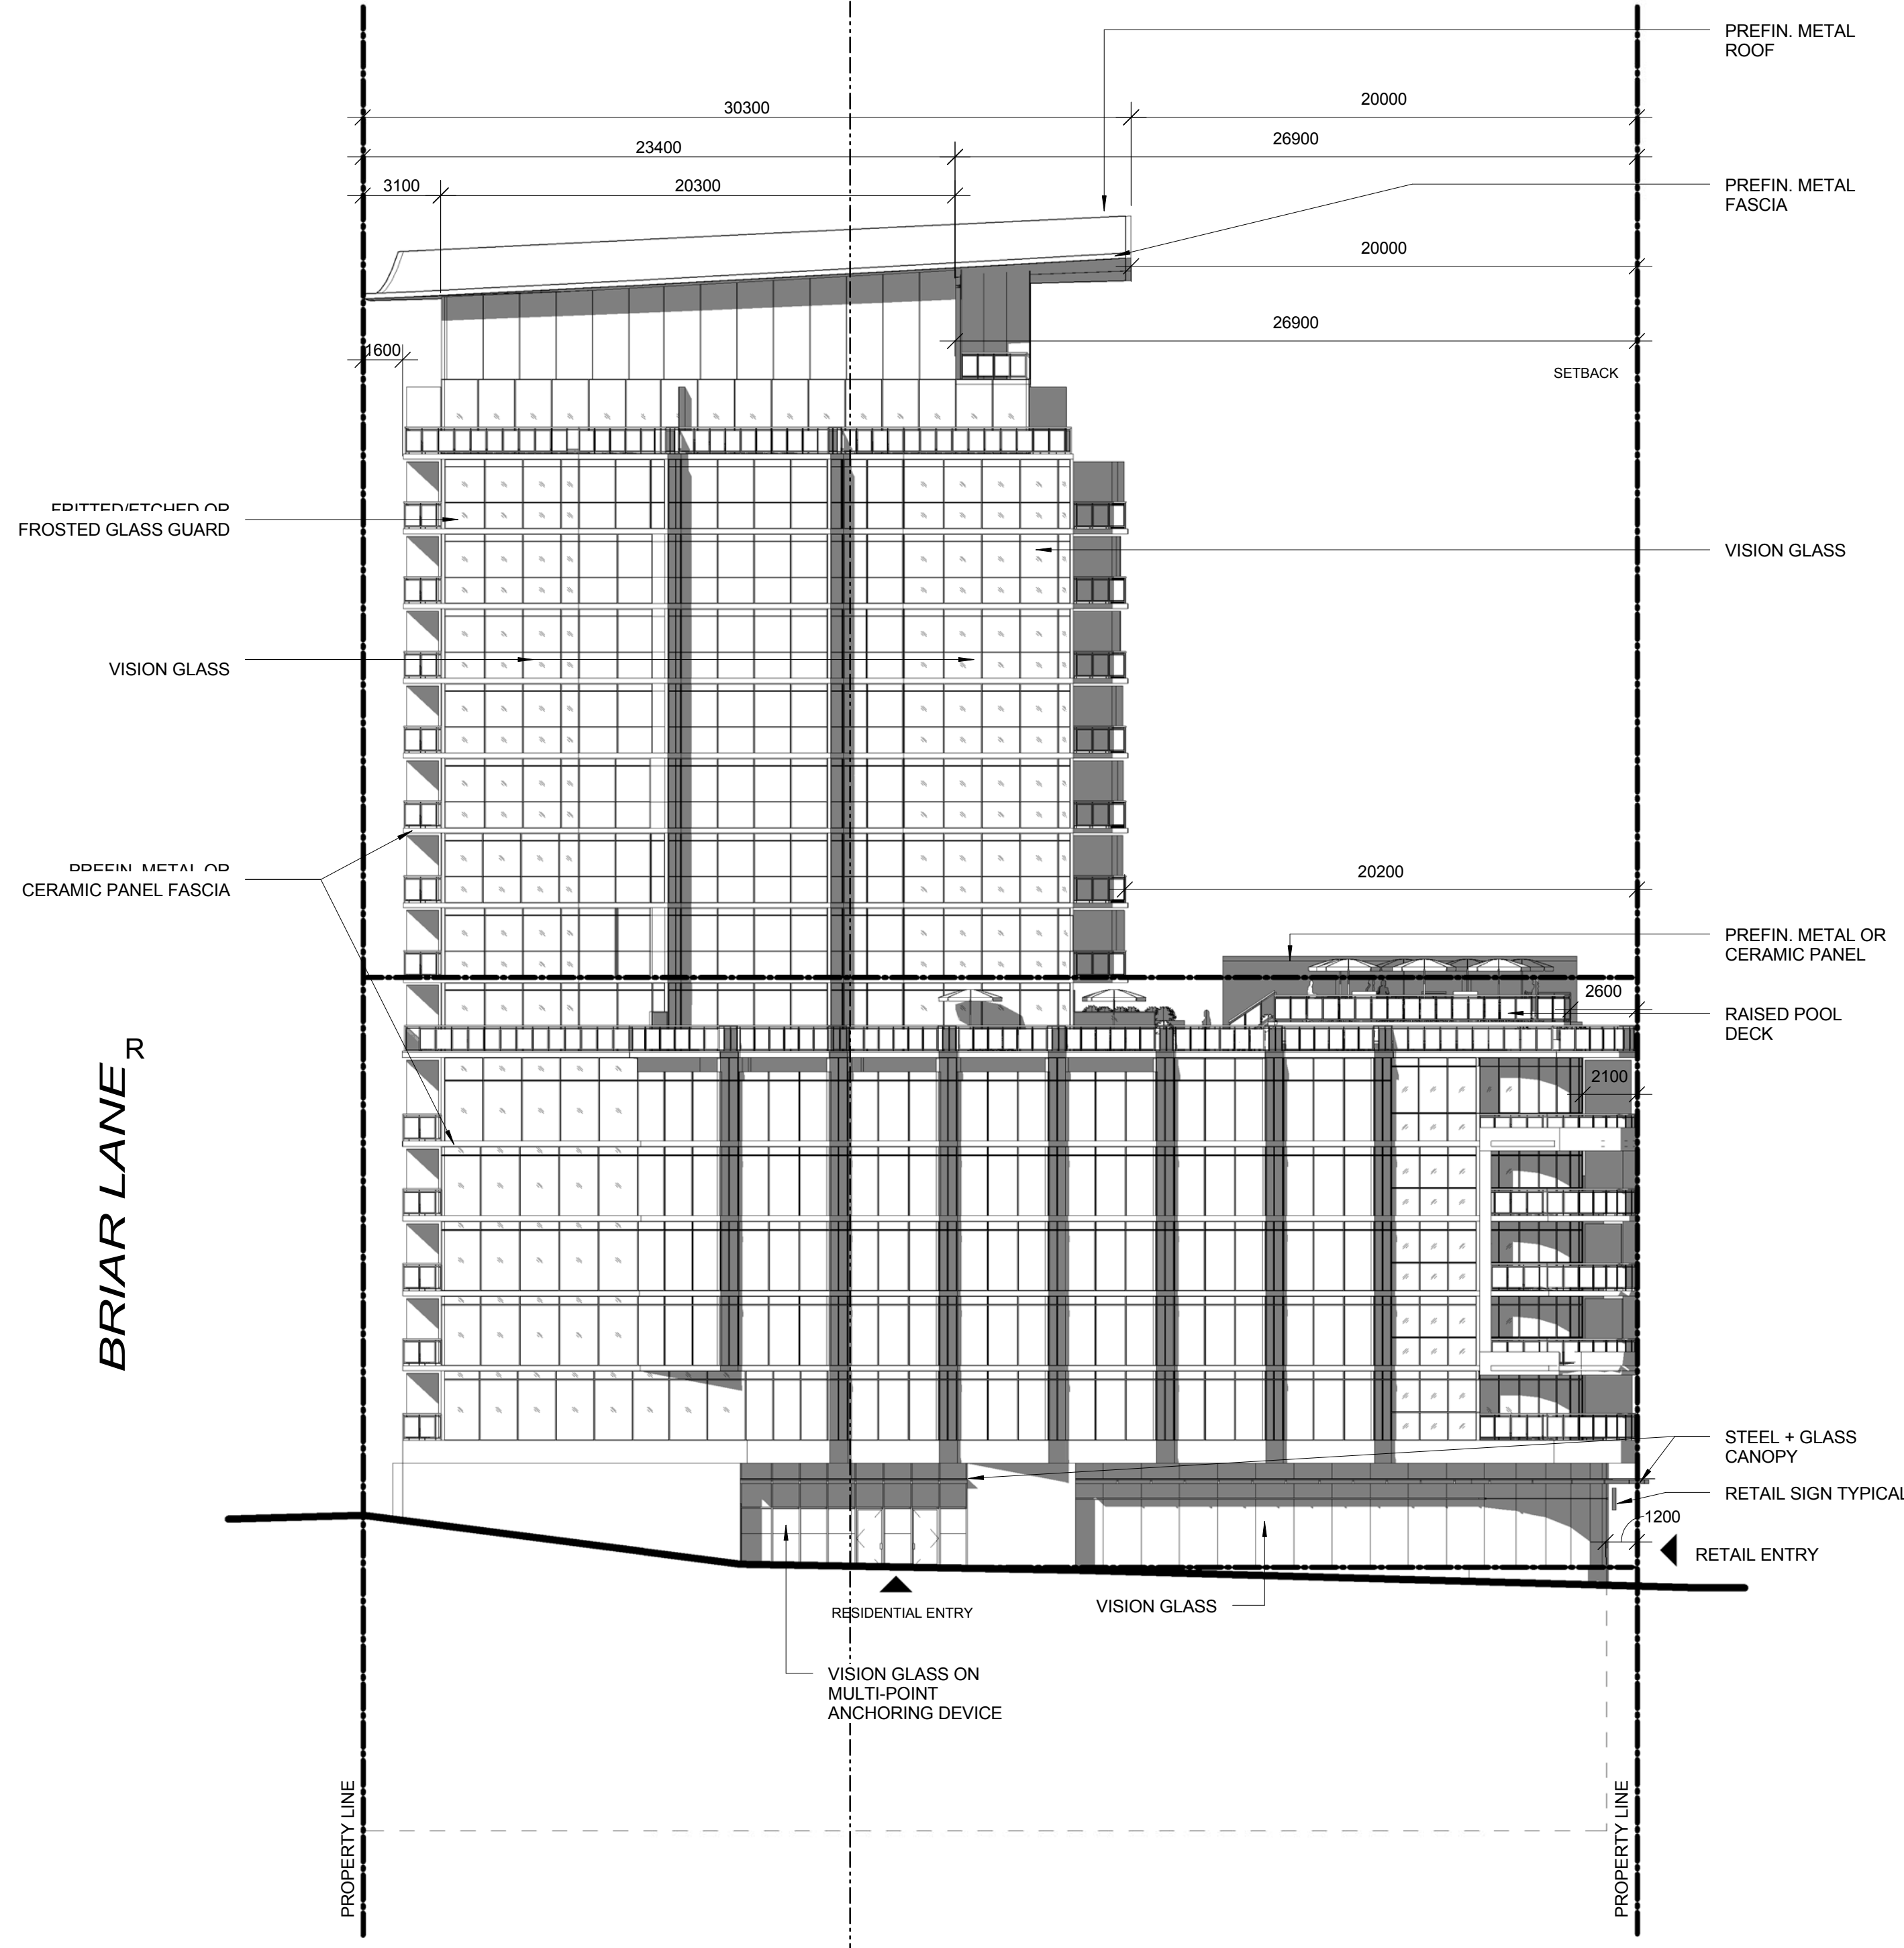

SOUTH PARK STREET

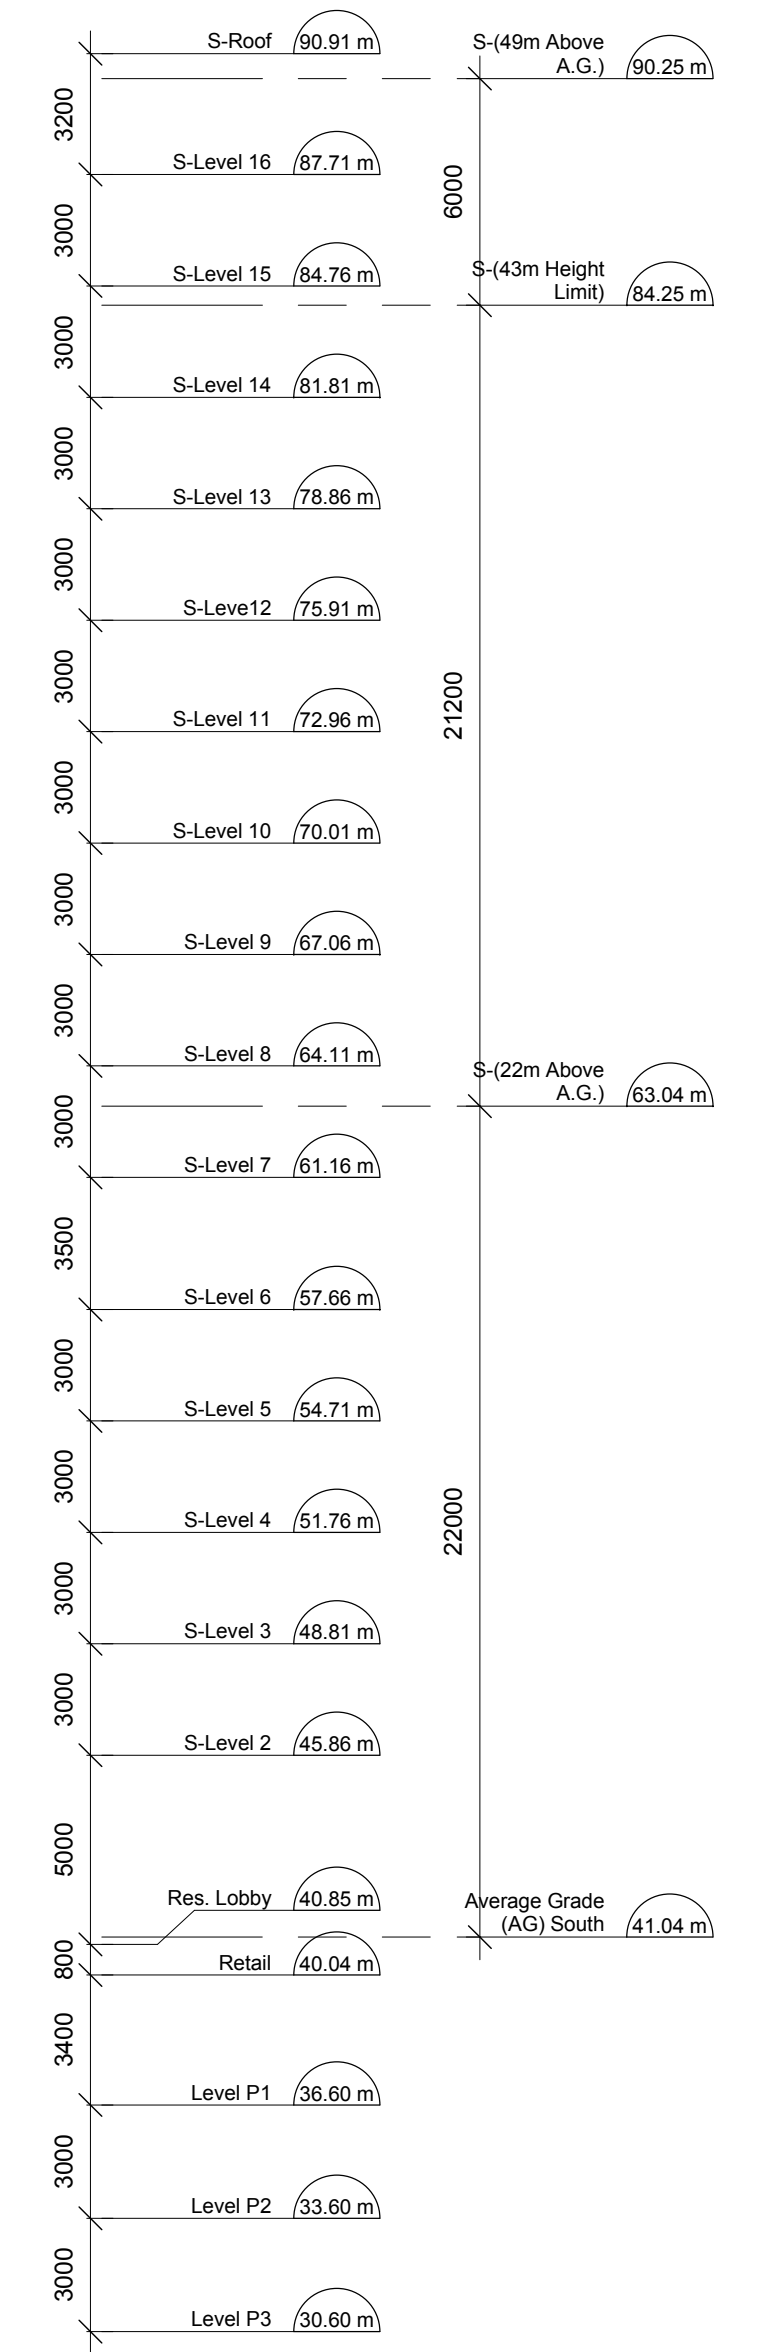


CLIENT
Southwest Properties
Southwest
Live. Sleep. Work. Play.
Streamliner Properties Fund

COPYRIGHT:
Any reproduction or distribution for any purpose other than authorized by IBI Group is forbidden. Written dimensions shall have precedence over scaled dimensions. Contractors shall verify and be responsible for all dimensions and conditions on the job and IBI Group shall be informed of any variations from the dimensions and conditions shown on the drawing. Shop drawings shall be submitted to IBI Group for approval before proceeding with fabrication.
COPYRIGHT © 2009 IBI GROUP

ISSUES

NO.	ISSUANCE	STATUS	DATE

SEAL

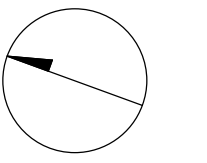

PRIME CONSULTANT
IBI GROUP ARCHITECTS
95 St. Clair Avenue West Suite 200
Toronto, ON
Tel: (416) 924-9966 Fax: (416) 924-9067
ibigroup.com

PROJECT
SOUTH PARK
RE-DEVELOPMENT
South Park St. at Sackville St.

PROJECT NO: 33207 & 37156
DRAWN BY: Author
CHKD BY: Checker
SCALE: 1:200
DATE: 2015-06-30

SHEET TITLE
NORTH ELEVATION, RENTAL

SHEET NUMBER
A405
ISSUE

