

ST. JOSEPH'S SQUARE

HRM PLANNING APPLICATION Thursday, November 06, 2014

KAYE ST. HALIFAX NOVA SCOTIA CANADA
PID: 40173668

CIVIL & LANDSCAPE DRAWINGS

ID	SHEET NAME
----	------------

ARCHITECTURAL DRAWINGS

ID	SHEET NAME
----	------------

A-000	COVER PAGE - HRM PLANNING APPLICATION
A-100	ARCHITECTURAL SITE PLAN
A-101	SITE - SERVICES
A-134	FOUNDATION PLAN
A-135	FLOOR PLAN - P2 PARKING
A-136	FLOOR PLAN - P1 PARKING
A-137	FLOOR PLAN - 1RST FLOOR
A-138	FLOOR PLAN - 2ND FLOOR
A-139	FLOOR PLAN - TYPICAL FLOOR
A-140	FLOOR PLAN - PENTHOUSE
A-141	FLOOR PLAN - ROOF
A-200	NORTH ELEVATION
A-201	SOUTH ELEVATION
A-202	EAST ELEVATION
A-203	WEST ELEVATION
A-300	BUILDING SECTION
A-301	BUILDING SECTION

MECHANICAL DRAWINGS

ID	SHEET NAME
----	------------

GTL INVESTMENTS LTD.

Owner

Louis Lawen
1245 Barrington Street
Halifax, Nova Scotia
B3J 1Y2, Canada

Tel: 902.446.9916
Fax: 902.423.9942
e-mail: dexel@eastlink.ca

DEXEL DEVELOPMENTS LIMITED

Builder / Developer

Louis Lawen P.Eng
1245 Barrington Street
Halifax, Nova Scotia
B3J 1Y2, Canada

Tel: 902.446.9916
Fax: 902.423.9942
e-mail: louie@dexel.ca

DEXEL ARCHITECTURE LTD

Architect

Marianne Abboud
1245 Barrington Street
Halifax, Nova Scotia
B3J 1Y2, Canada

Tel: 902.404.3006 ext 304
Fax: 902.423.9942
e-mail: marianne@dexel.ca


STRUCTURAL DRAWINGS

ID	SHEET NAME
----	------------

ELECTRICAL DRAWINGS

ID	SHEET NAME
----	------------

SITE PLAN LEGEND	
	LS LIGHT STANDARD
	LB LIGHTING BUILDING
	PWR SITE POWER
	UP UTILITY POLE w GUY WIRE
	UPLS UTILITY POLE w LIGHT STANDARD
	CB CATCH BASIN
	2.5% PROPOSED SLOPE
	PROPOSED GRADE (m)
	BARRIER FREE PARKING
	FH FIRE HYDRANT
	BENCH
	BIKE RACK - 2 SPACES
	PROPERTY LINE
	SETBACK
	EASEMENT
	BUILDING ABOVE
	OVERHEAD UTILITY
	UNDERGROUND GAS
	WATER MAIN
	COMBINED STORM & SANITARY
	GRASS
	PATIO STONE
	GRAVEL
	ASPHALT
	CONCRETE WALKWAY
	PLANTING BED
	EXISTING VEGETATION TO REMAIN

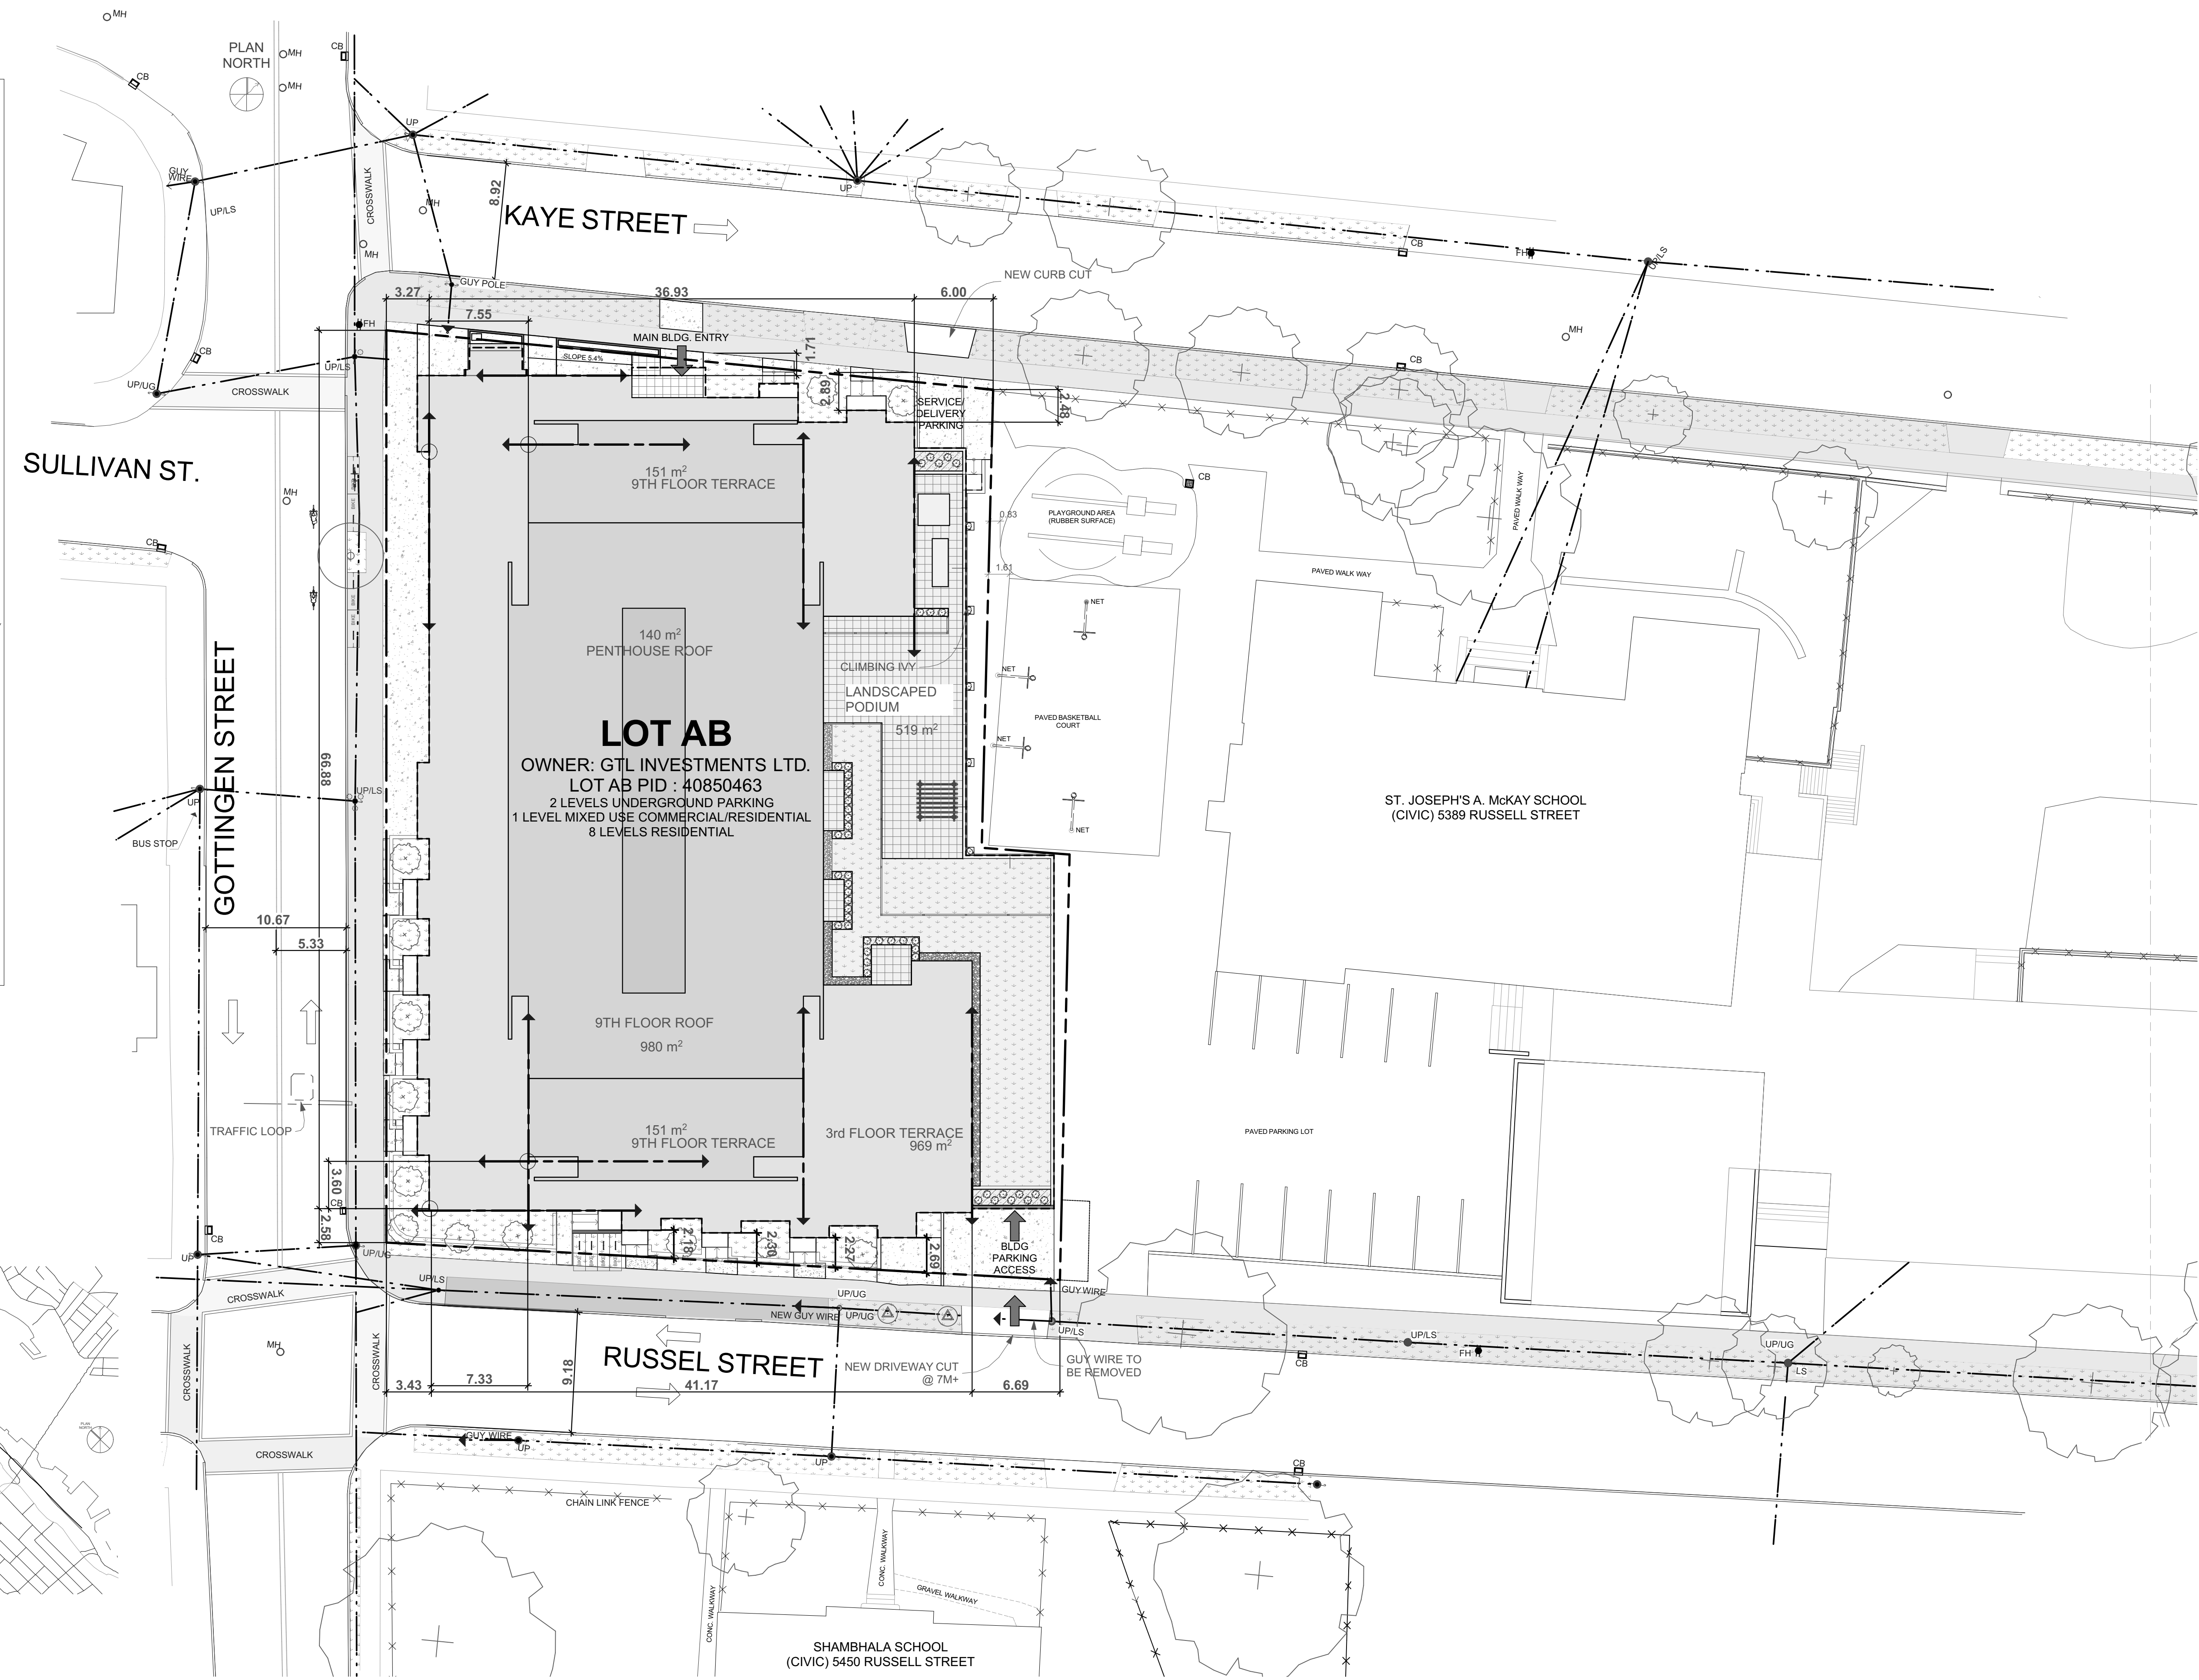

1 SITE (ARCHITECTURAL)
 A-100 SCALE: 1:250

DRAFT FOR
 INFO ONLY

DEXEL
 E. dexel@eastlink.ca
 T. 902.446.9916
 B31 1Y2
 Halifax, NS
 F. 902.444.6609


REV #	ISSUED FOR (PACKAGE)	DATE

ST JOSEPH'S SQUARE
 KAYE ST. HALIFAX NOVA SCOTIA
 CANADA

**ARCHITECTURAL SITE
 PLAN**

DATE: 11/6/2014
 SCALE: AS NOTED
 DRAWN BY: STAFF
 CHECKED BY: LL
 JOB NUMBER: #P1n
 SHEET NUMBER: **A-100**

SITE PLAN LEGEND	
	LS LIGHT STANDARD
	LB LIGHTING BUILDING
	PWR SITE POWER
	UP UTILITY POLE W GUY WIRE
	UPLS UTILITY POLE W LIGHT STANDARD
	CB CATCH BASIN
	2.5% PROPOSED SLOPE
	PROPOSED GRADE (m)
	BARRIER FREE PARKING
	FH FIRE HYDRANT
	BN BENCH
	BR BIKE RACK - 2 SPACES
	PROPERTY LINE
	SETBACK
	EASEMENT
	BUILDING ABOVE
	OVERHEAD UTILITY
	UNDERGROUND GAS
	WATER MAIN
	COMBINED STORM & SANITARY
	GRASS
	PATIO STONE
	GRAVEL
	ASPHALT
	CONCRETE WALKWAY
	PLANTING BED
	EXISTING VEGETATION TO REMAIN

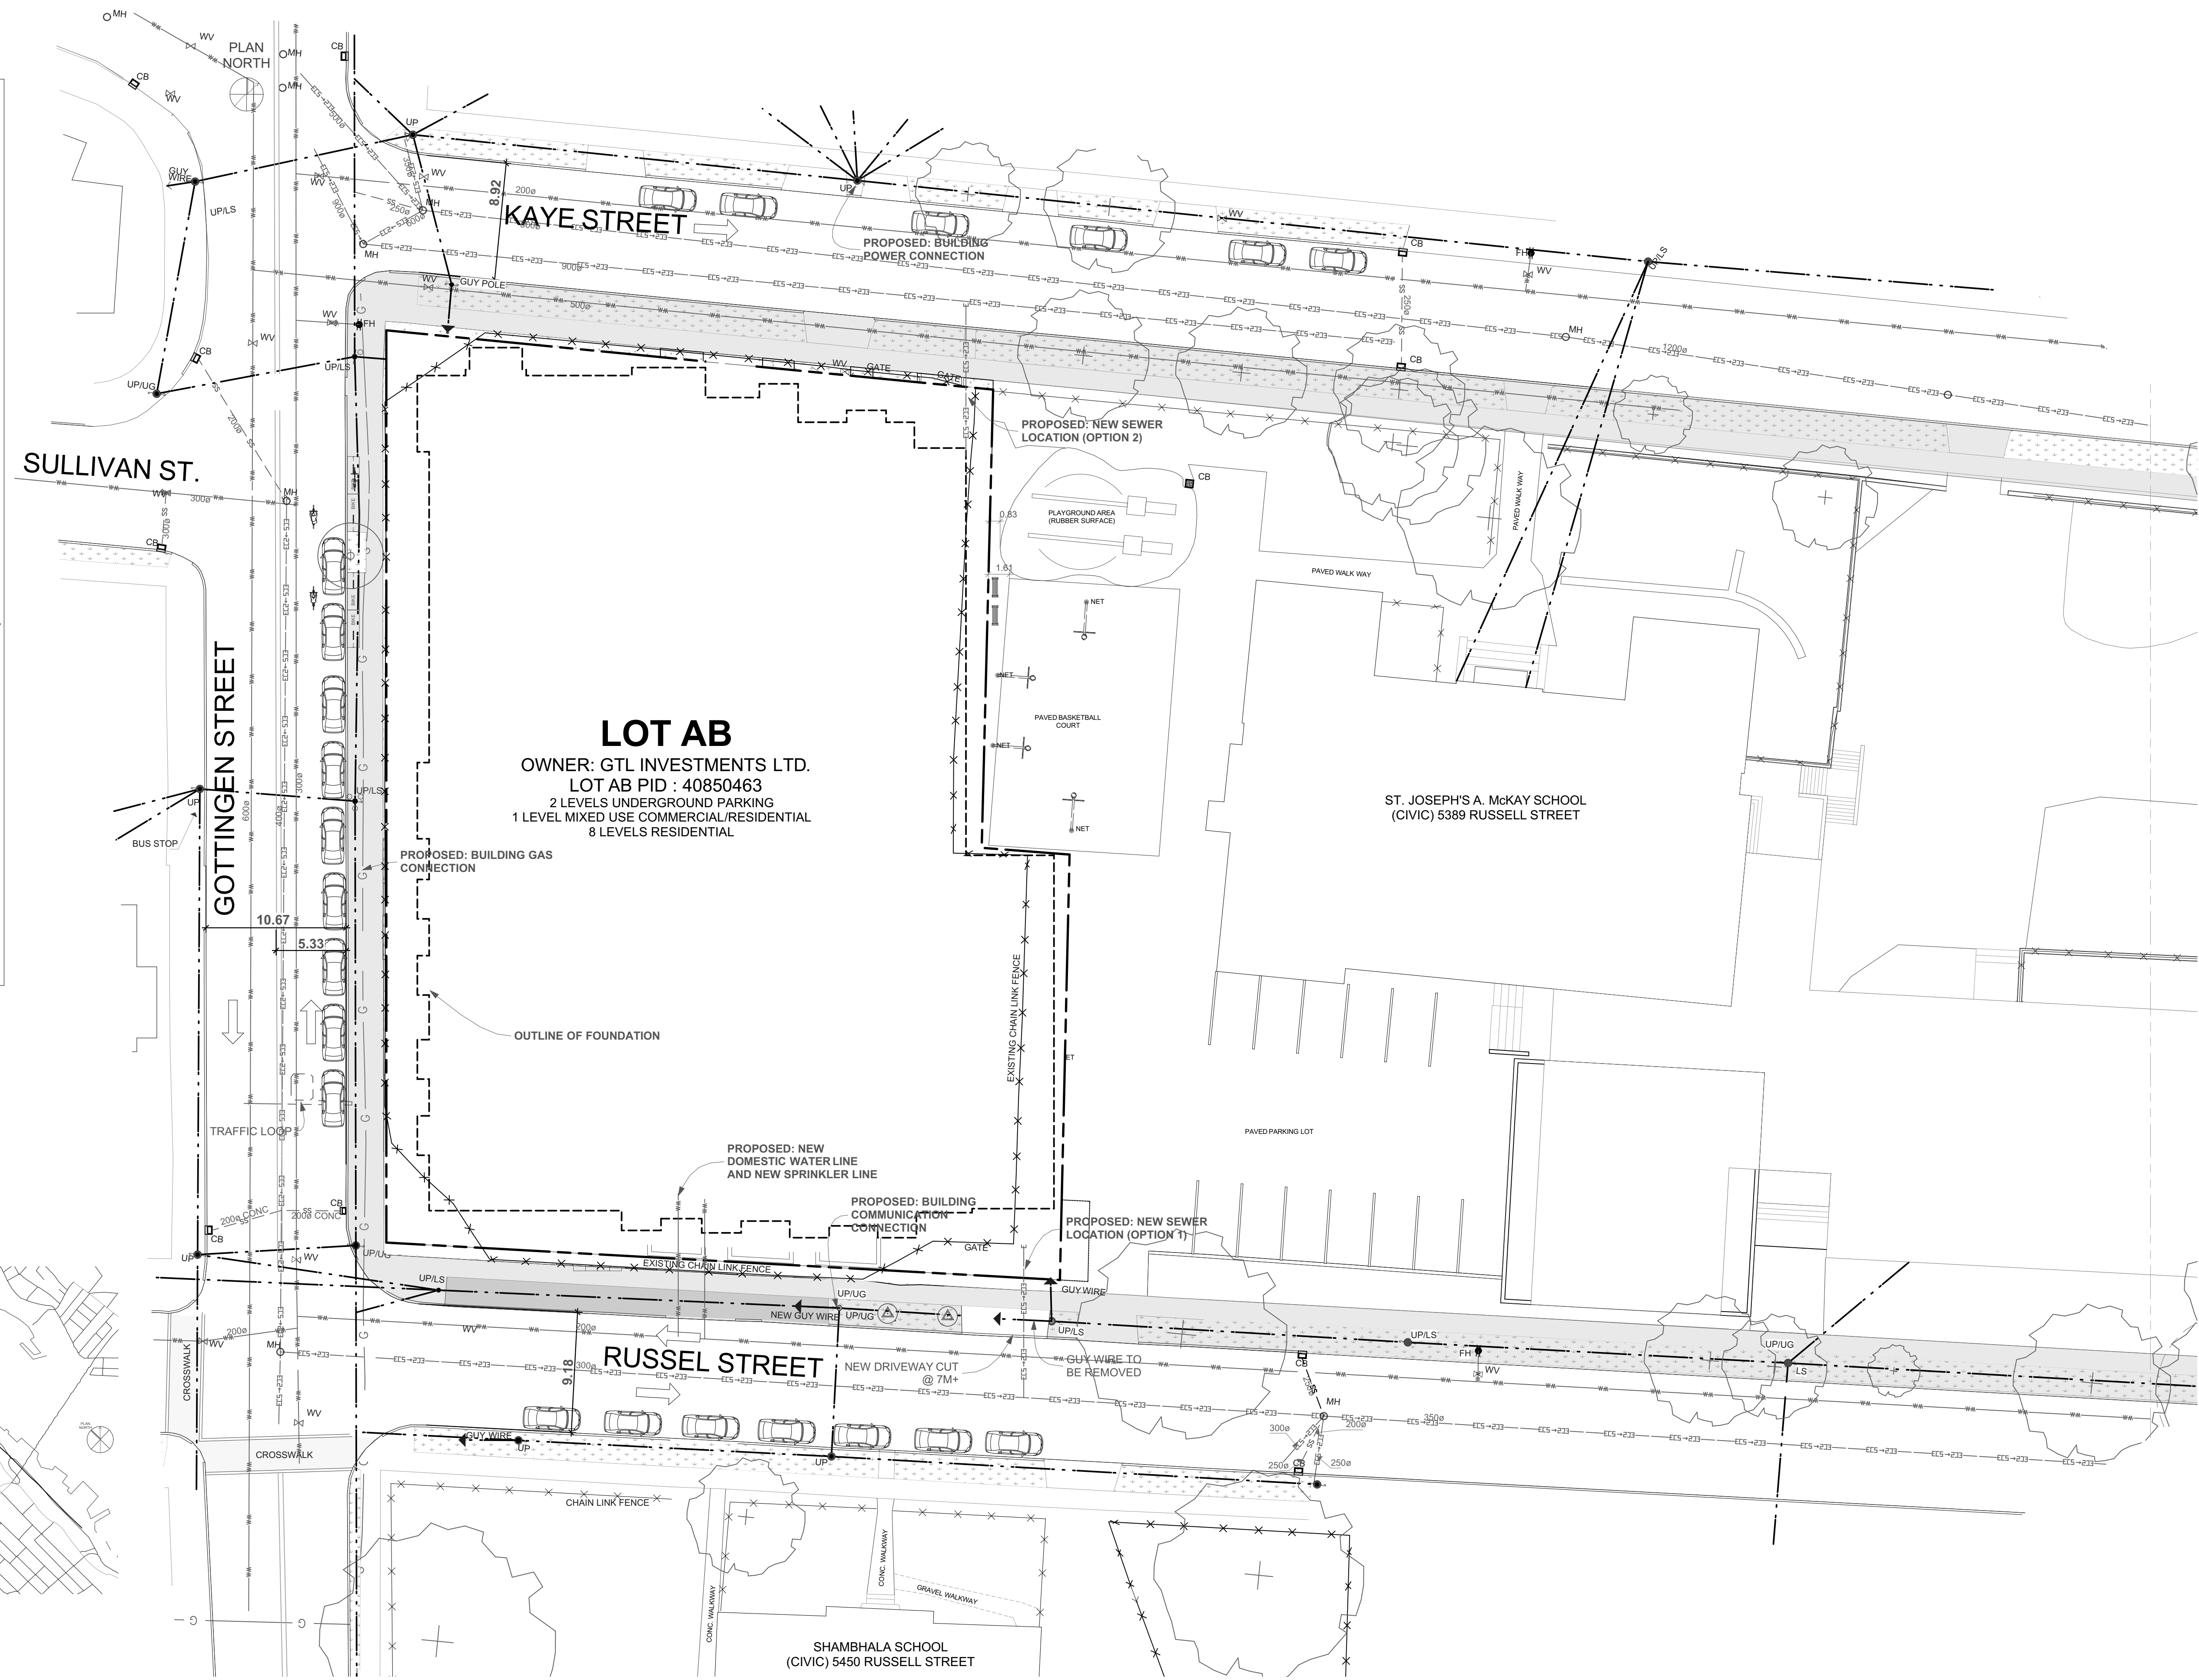

SCALE: 1:25000

2
A-101 SITE (SERVICES)
SCALE: 1:250

DRAFT FOR
INFO ONLY

E. dexel@eastlink.ca
T. 902.446.9916
Halifax, NS B3J 1Y2
F. 902.444.6609


REV #	ISSUED FOR (PACKAGE)	DATE

ST JOSEPH'S SQUARE
KAYE ST. - HALIFAX NOVA SCOTIA
CANADA

Prepared on 11/6/2014 at 12:59 PM File Path: \\network\p\p\stjss\MAIN\2014\09-10


SITE - SERVICES

DATE: 11/6/2014
SCALE: AS NOTED
DRAWN BY: STAFF
CHECKED BY: LL
JOB NUMBER: #P1n
SHEET NUMBER: **A-101**

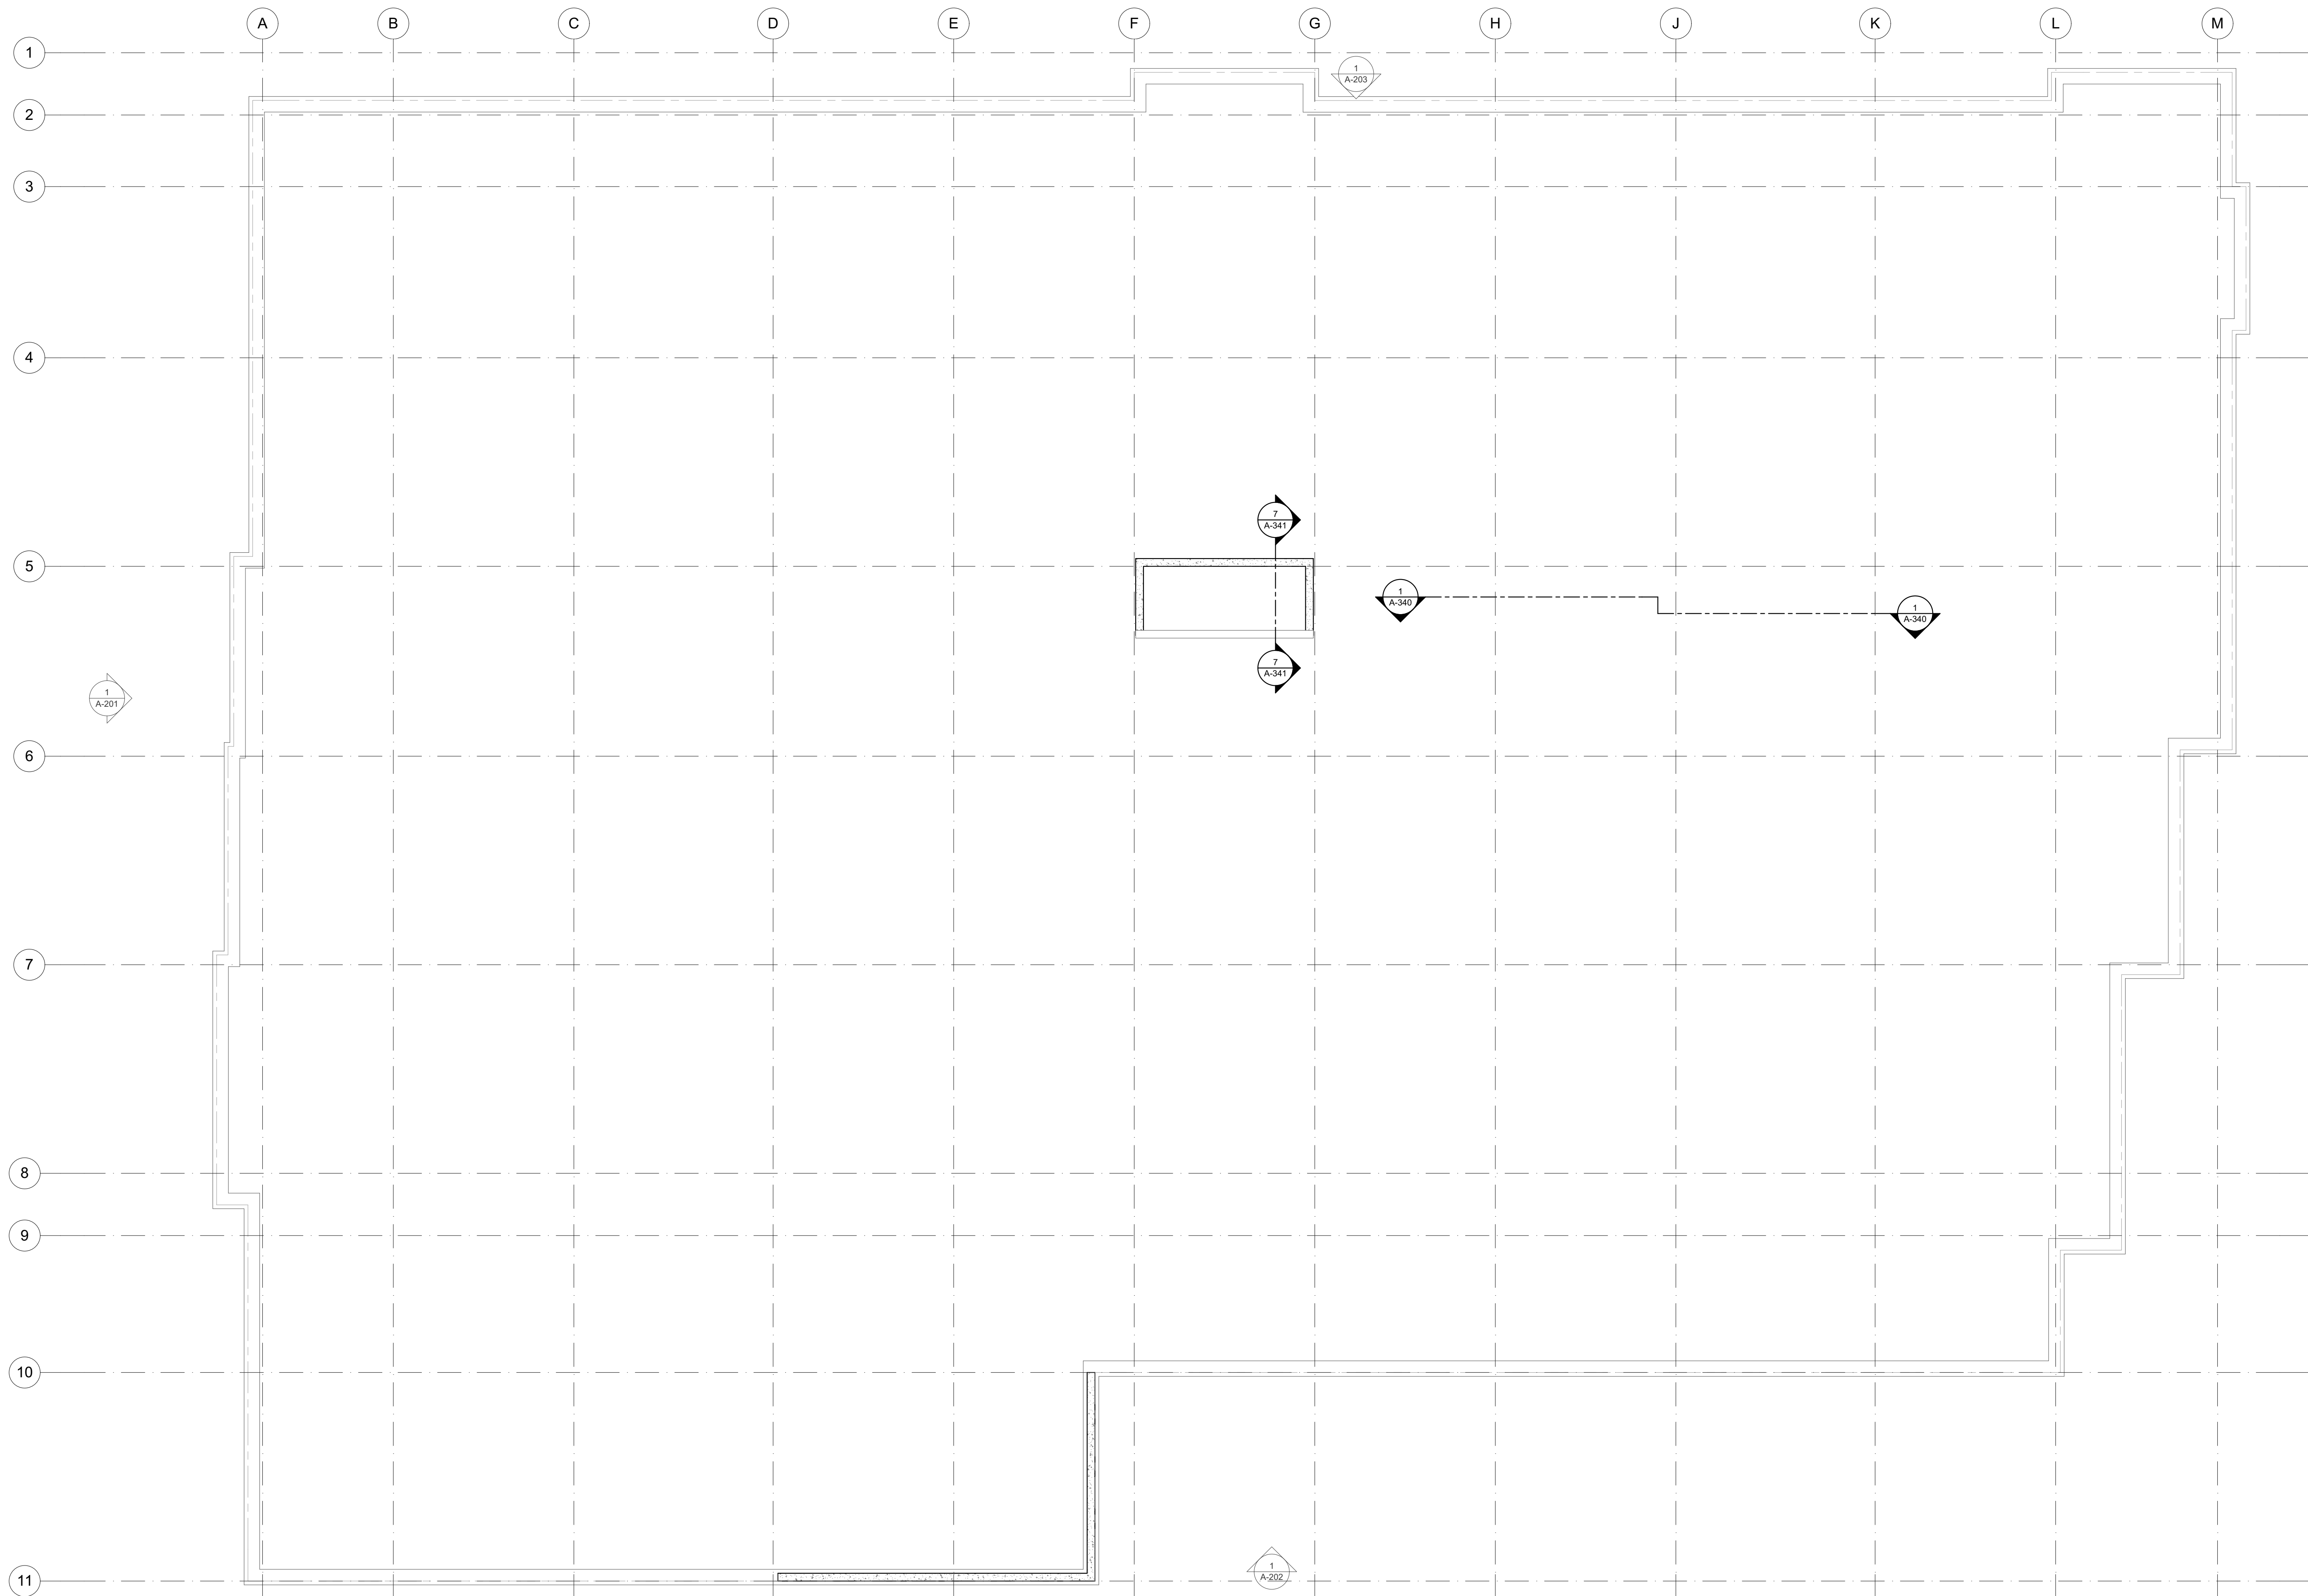

1 FOUNDATION
A-134 SCALE: 1:100

 <p>1245 Barrington Street Halifax, NS E. dexel@eastlink.ca T. 902.446.9916 F. 902.444.6609</p>	
REV #	
ISSUED FOR (PACKAGE)	
DATE	
<p>ST JOSEPH'S SQUARE KAYE ST. HALIFAX NOVA SCOTIA CANADA</p> <p><small>Plotted on 11/6/2014 at 12:59 PM File Path: ssmwms\p\stjss\stjss MAIN 2014.dwg</small></p>	
<p>FOUNDATION PLAN</p>	
DATE:	11/6/2014
SCALE:	AS NOTED
DRAWN BY:	STAFF
CHECKED BY:	LL
JOB NUMBER:	#Pip
SHEET NUMBER:	A-134

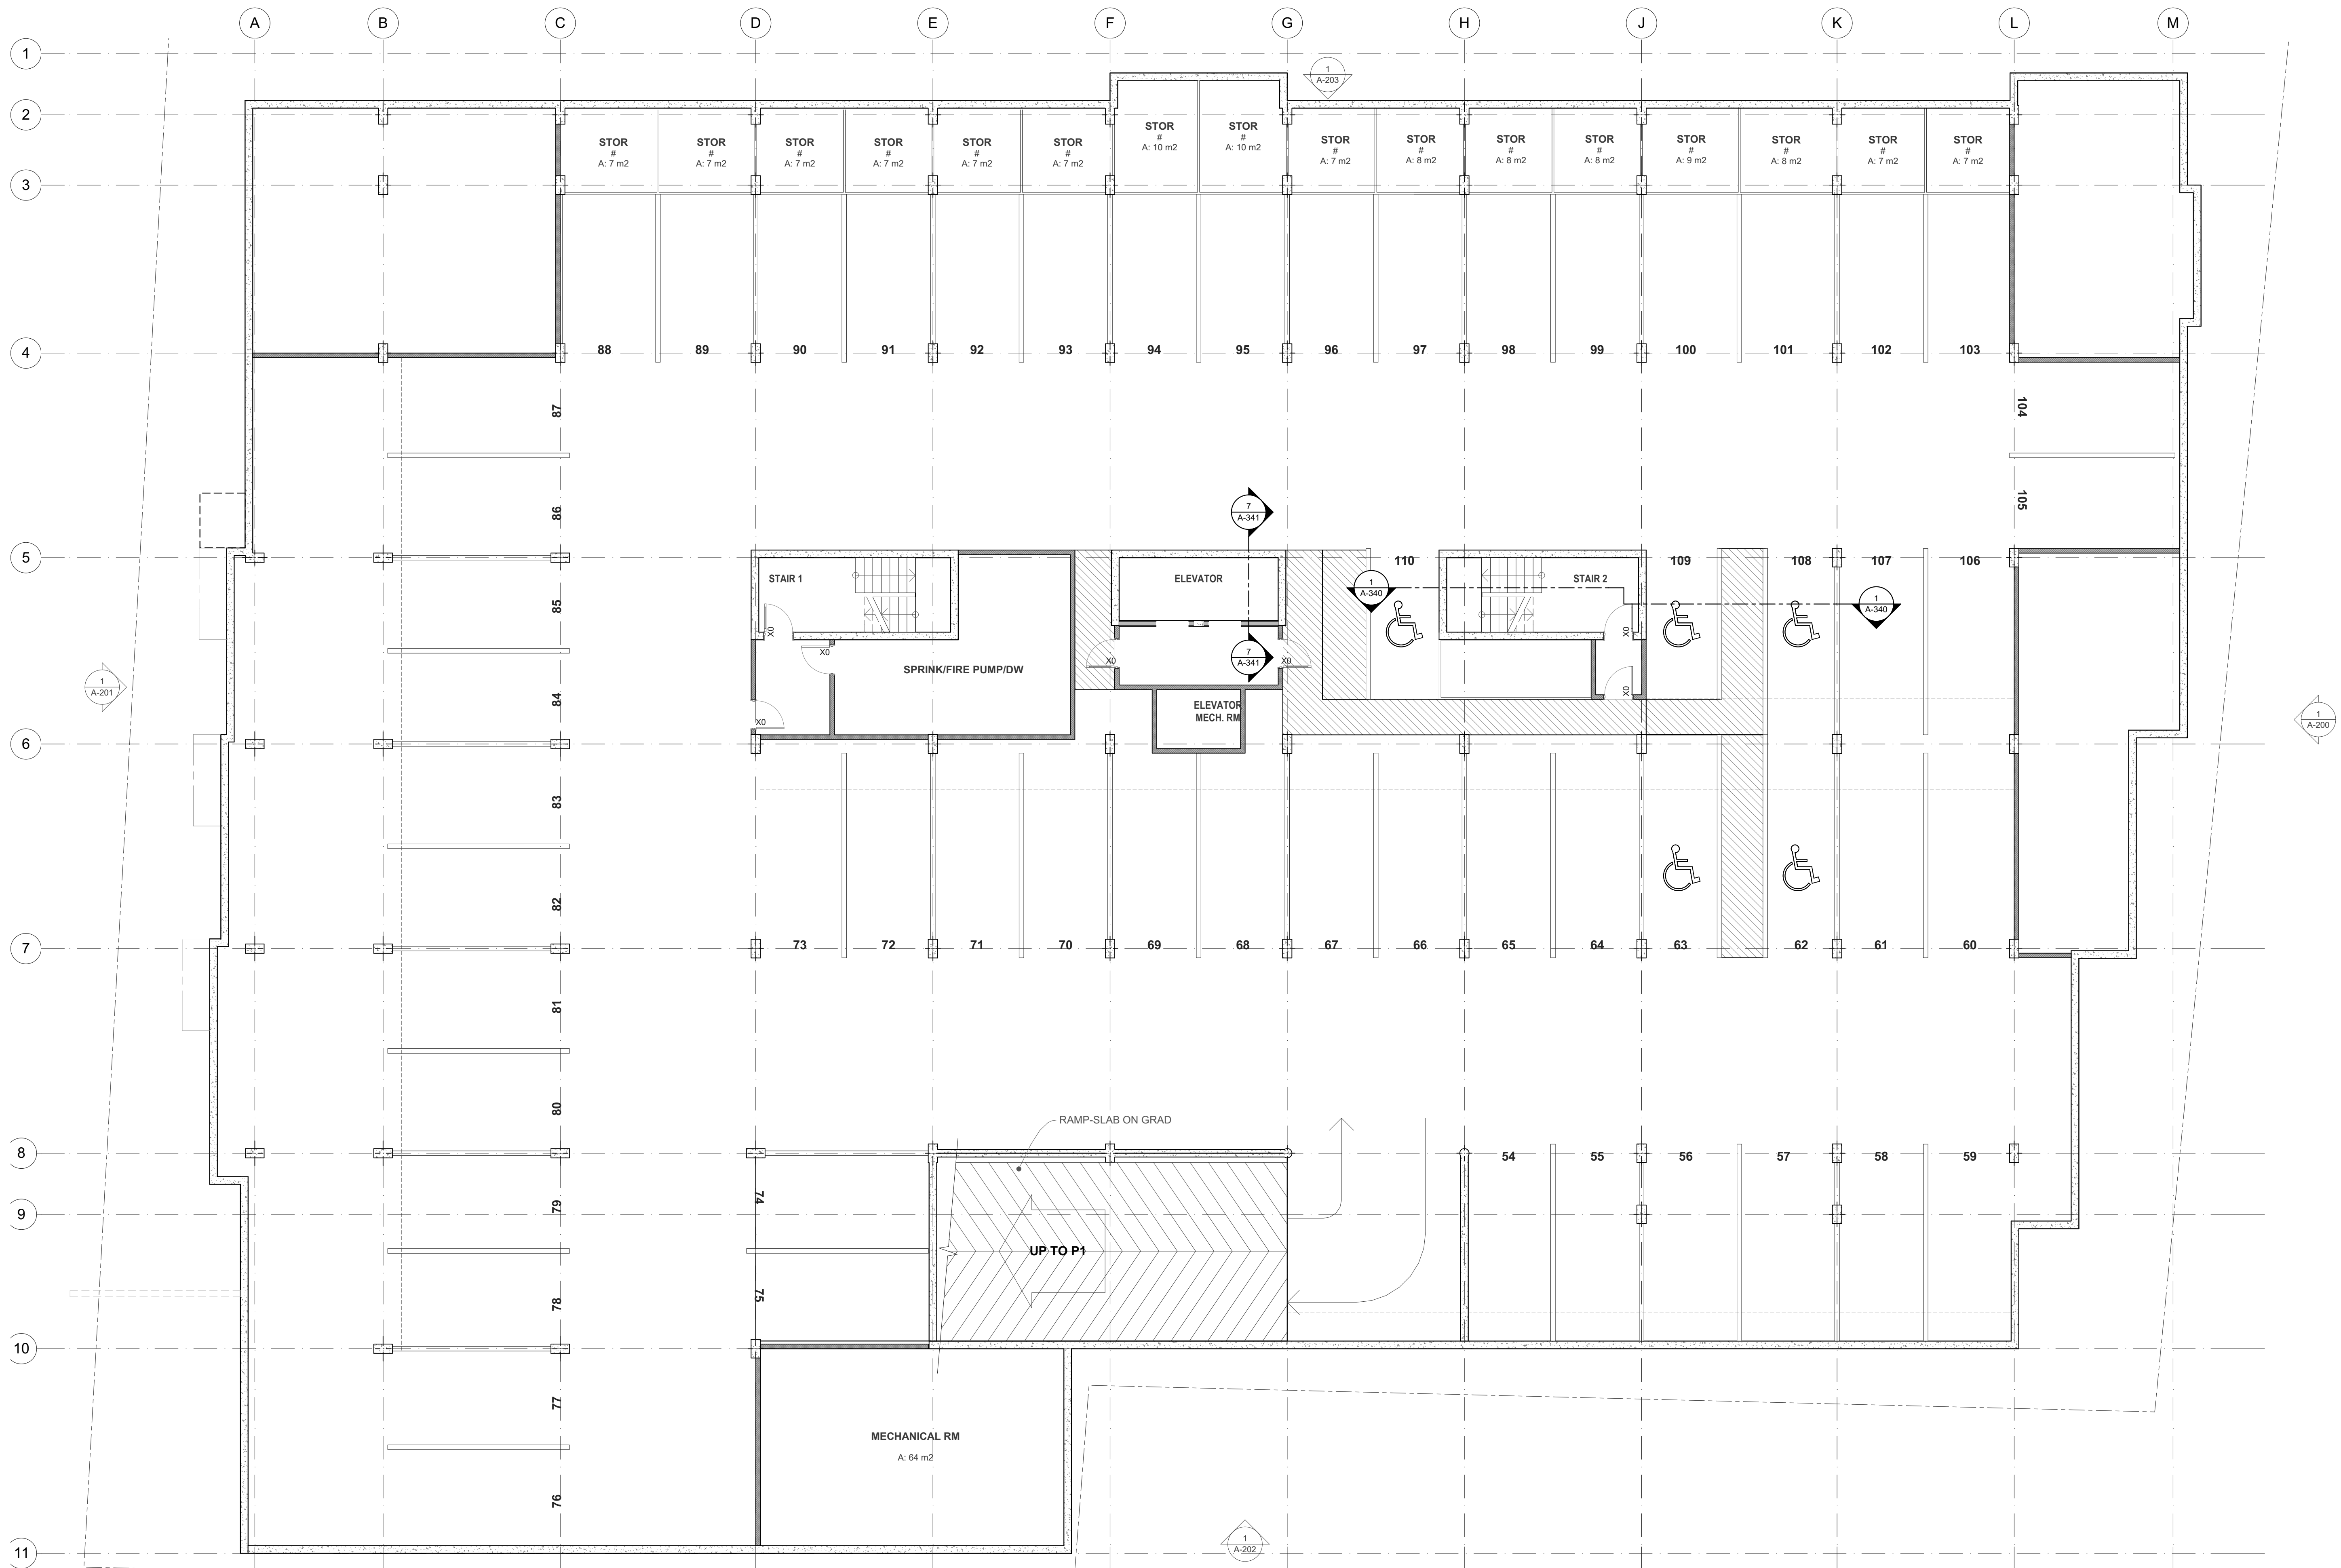

1 A-135 P2 PARKING
SCALE: 1:100

19

DEXEL
E. dexel@eastlink.ca
T. 902.446.9916
F. 902.444.6609

1245 Barrington Street
B3J 1Y2
Halifax, NS

REV #	ISSUED FOR (PACKAGE)

DATE: 11/6/2014

SCALE: AS NOTED

DRAWN BY: STAFF


CHECKED BY: LL

JOB NUMBER: #Pip

SHEET NUMBER: **A-135**

ST JOSEPH'S SQUARE
KAYE ST. HALIFAX NOVA SCOTIA
CANADA

FLOOR PLAN - P2
PARKING

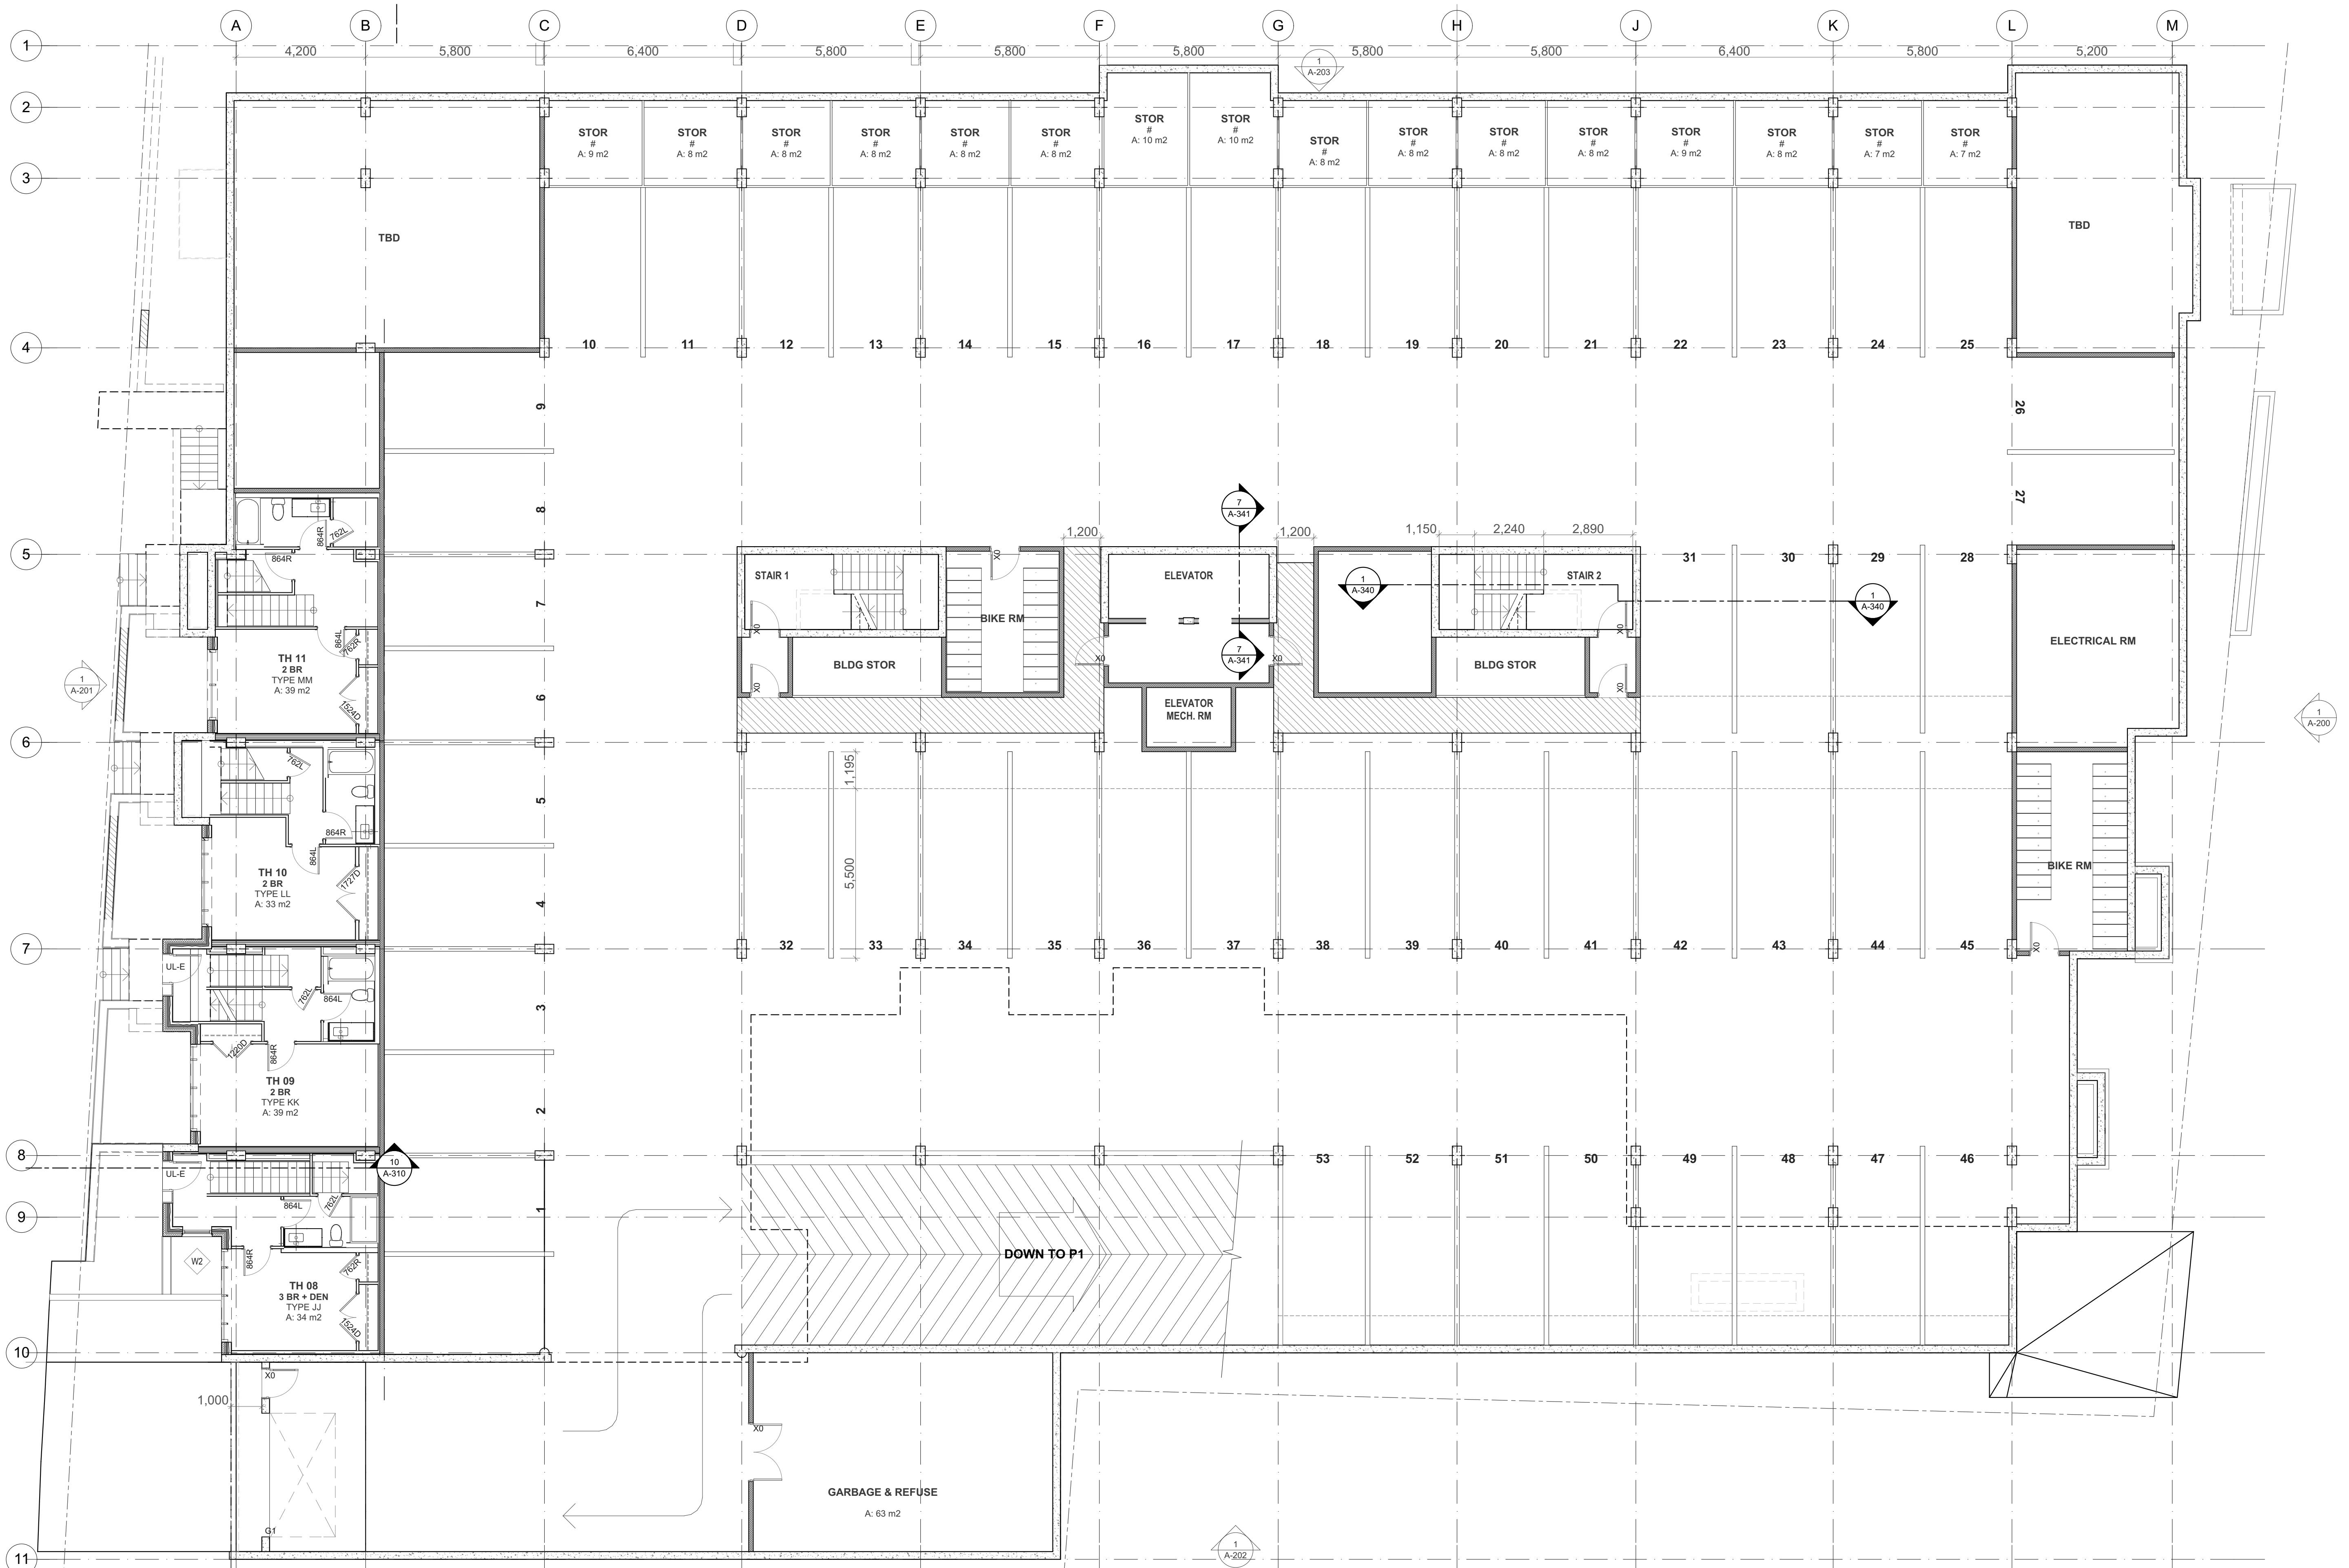

1 P1 PARKING
A-136 SCALE: 1:100

20

DEXEL
E. dexel@eastlink.ca
T. 902.446.9916
F. 902.444.6609


1245 Barrington Street
Halifax, NS B3J 1Y2

REV #	ISSUED FOR (PACKAGE)	DATE

ST JOSEPH'S SQUARE
KAYE ST. HALIFAX NOVA SCOTIA
CANADA

FLOOR PLAN - P1
PARKING

DATE: 11/6/2014
 SCALE: AS NOTED
 DRAWN BY: STAFF
 CHECKED BY: LL
 JOB NUMBER: #P1
 SHEET NUMBER: **A-136**

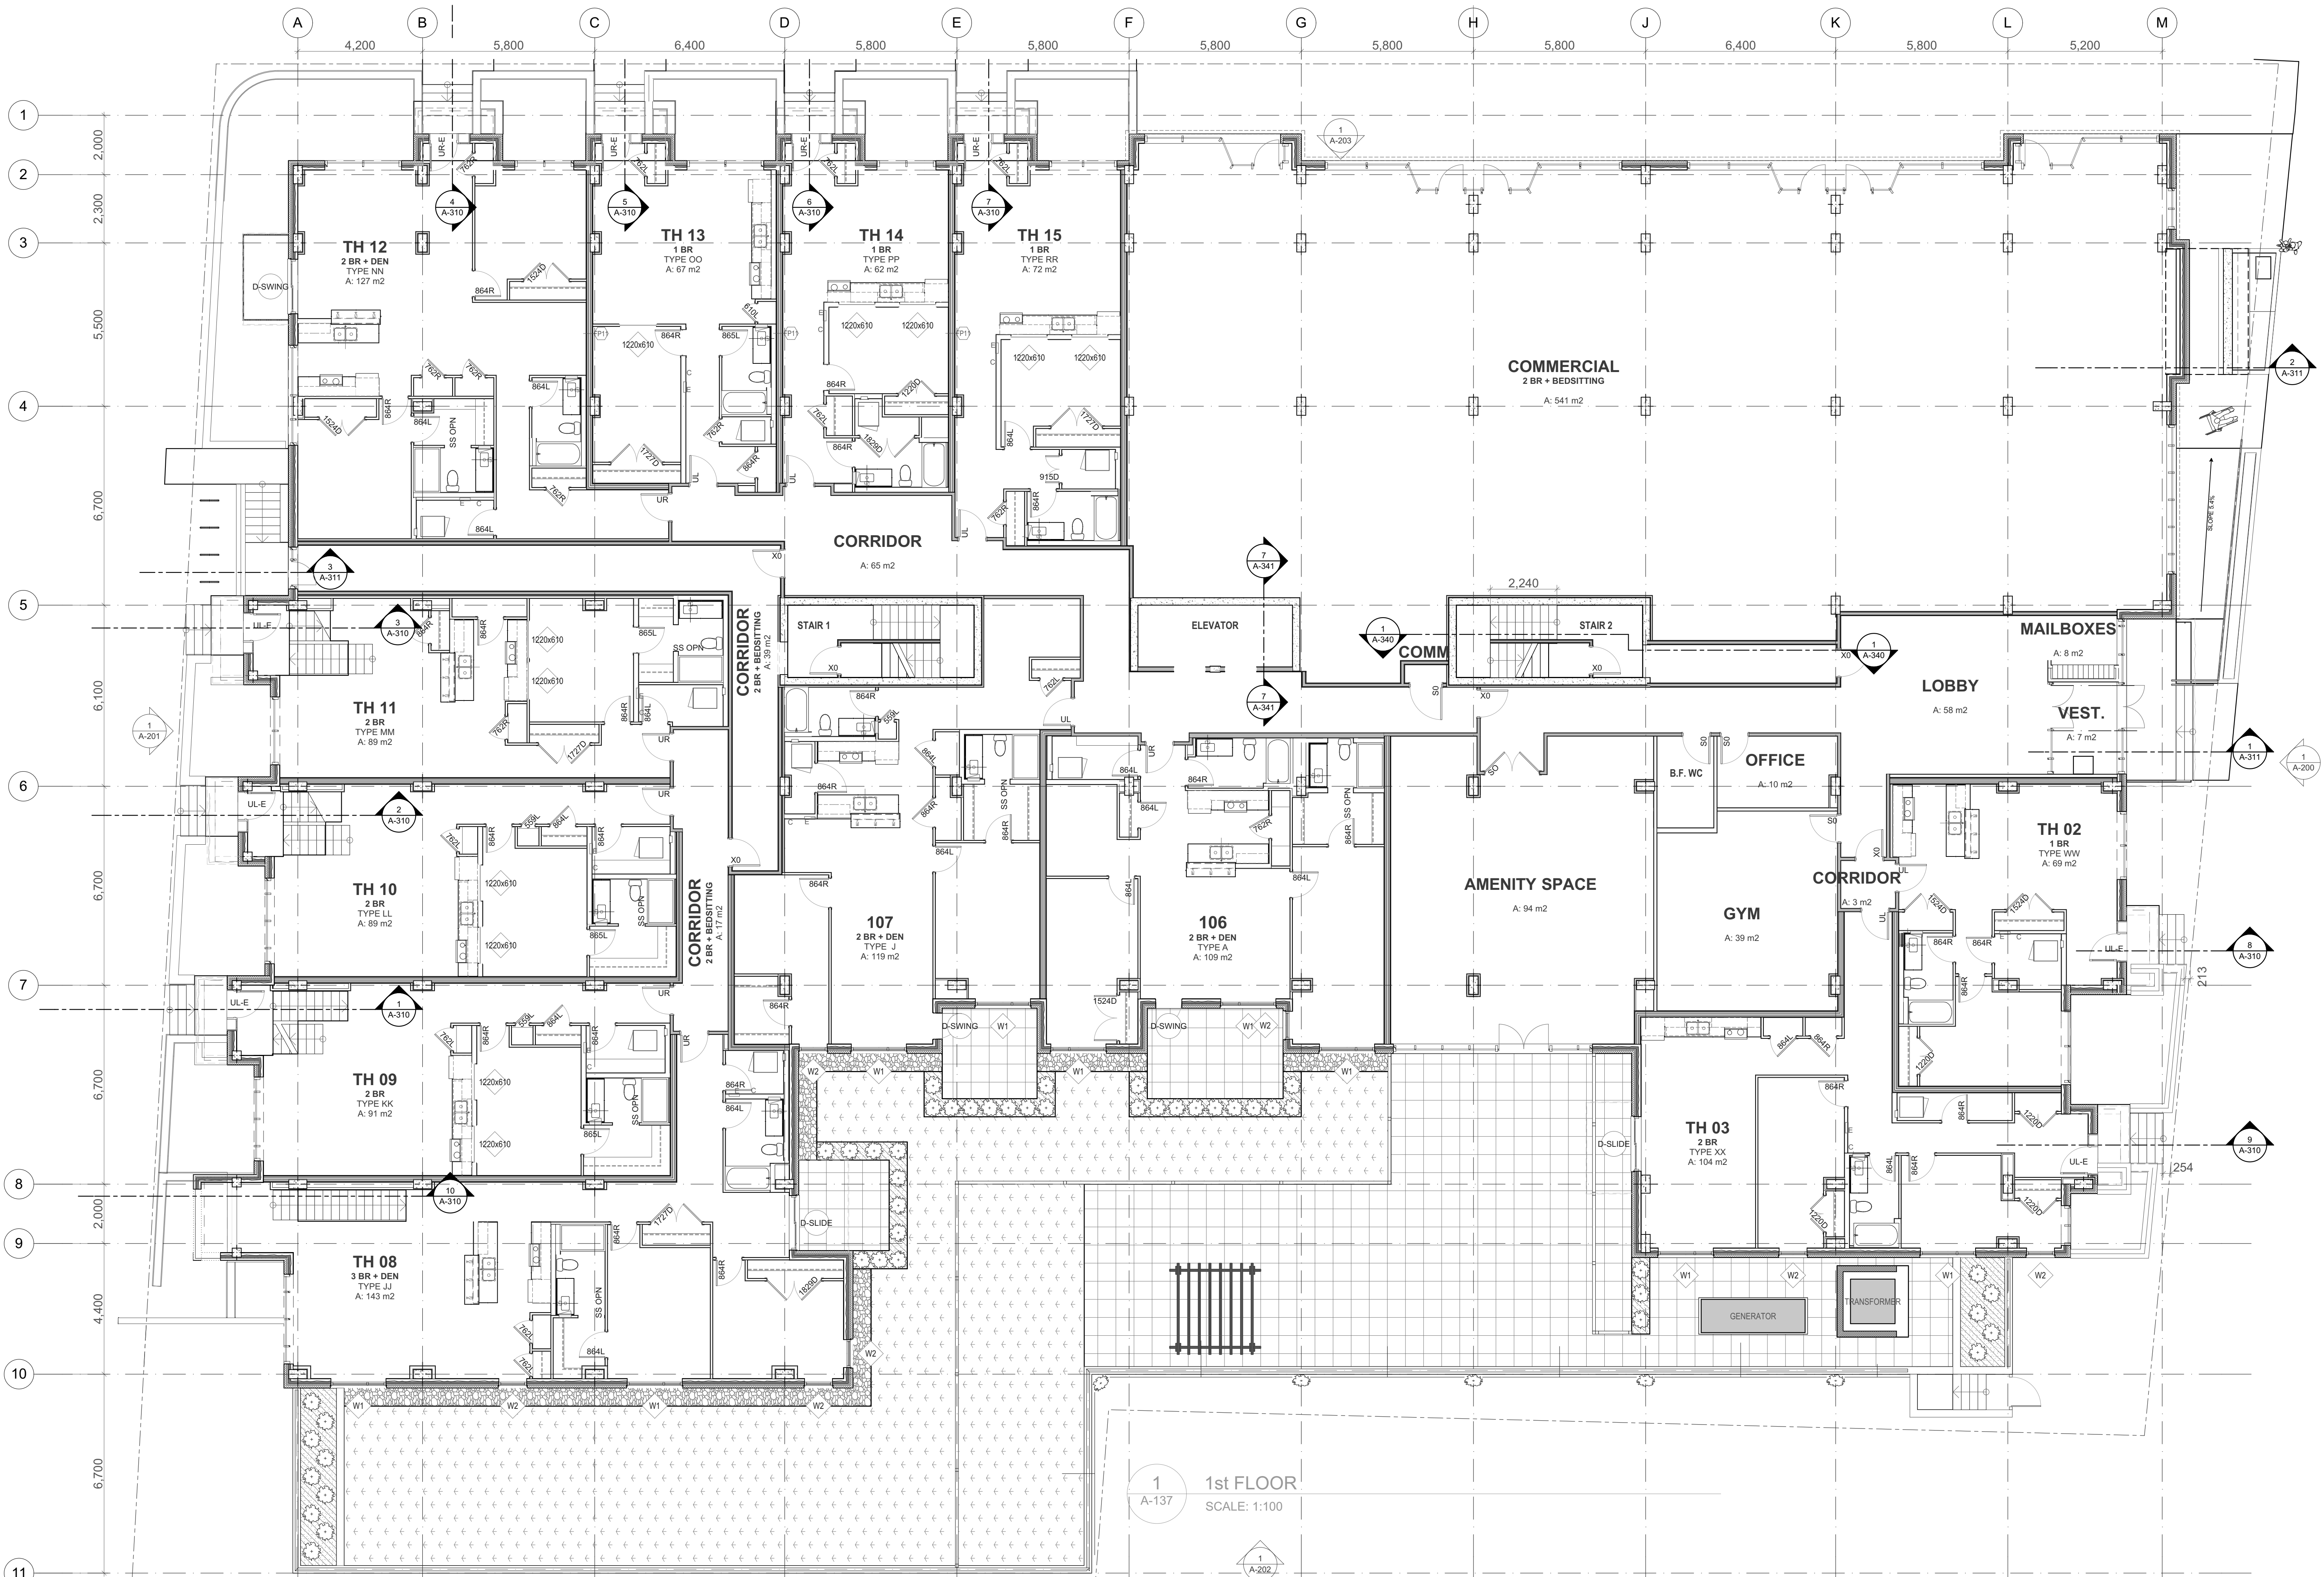

21

DEXEL
E. dexel@castlink.ca
T. 902.446.9916
F. 902.444.6609

1245 Barrington Street
Halifax, NS B3J 1Y2


REV # _____
DATE _____
ISSUED FOR (PACKAGE) _____

ST JOSEPH'S SQUARE
KAYE ST. HALIFAX NOVA SCOTIA
CANADA

FLOOR PLAN - 1RST FLOOR

DATE: 11/6/2014
SCALE: AS NOTED
DRAWN BY: STAFF
CHECKED BY: LL
JOB NUMBER: #Rin
SHEET NUMBER: A-137

1 A-137
1 A-202

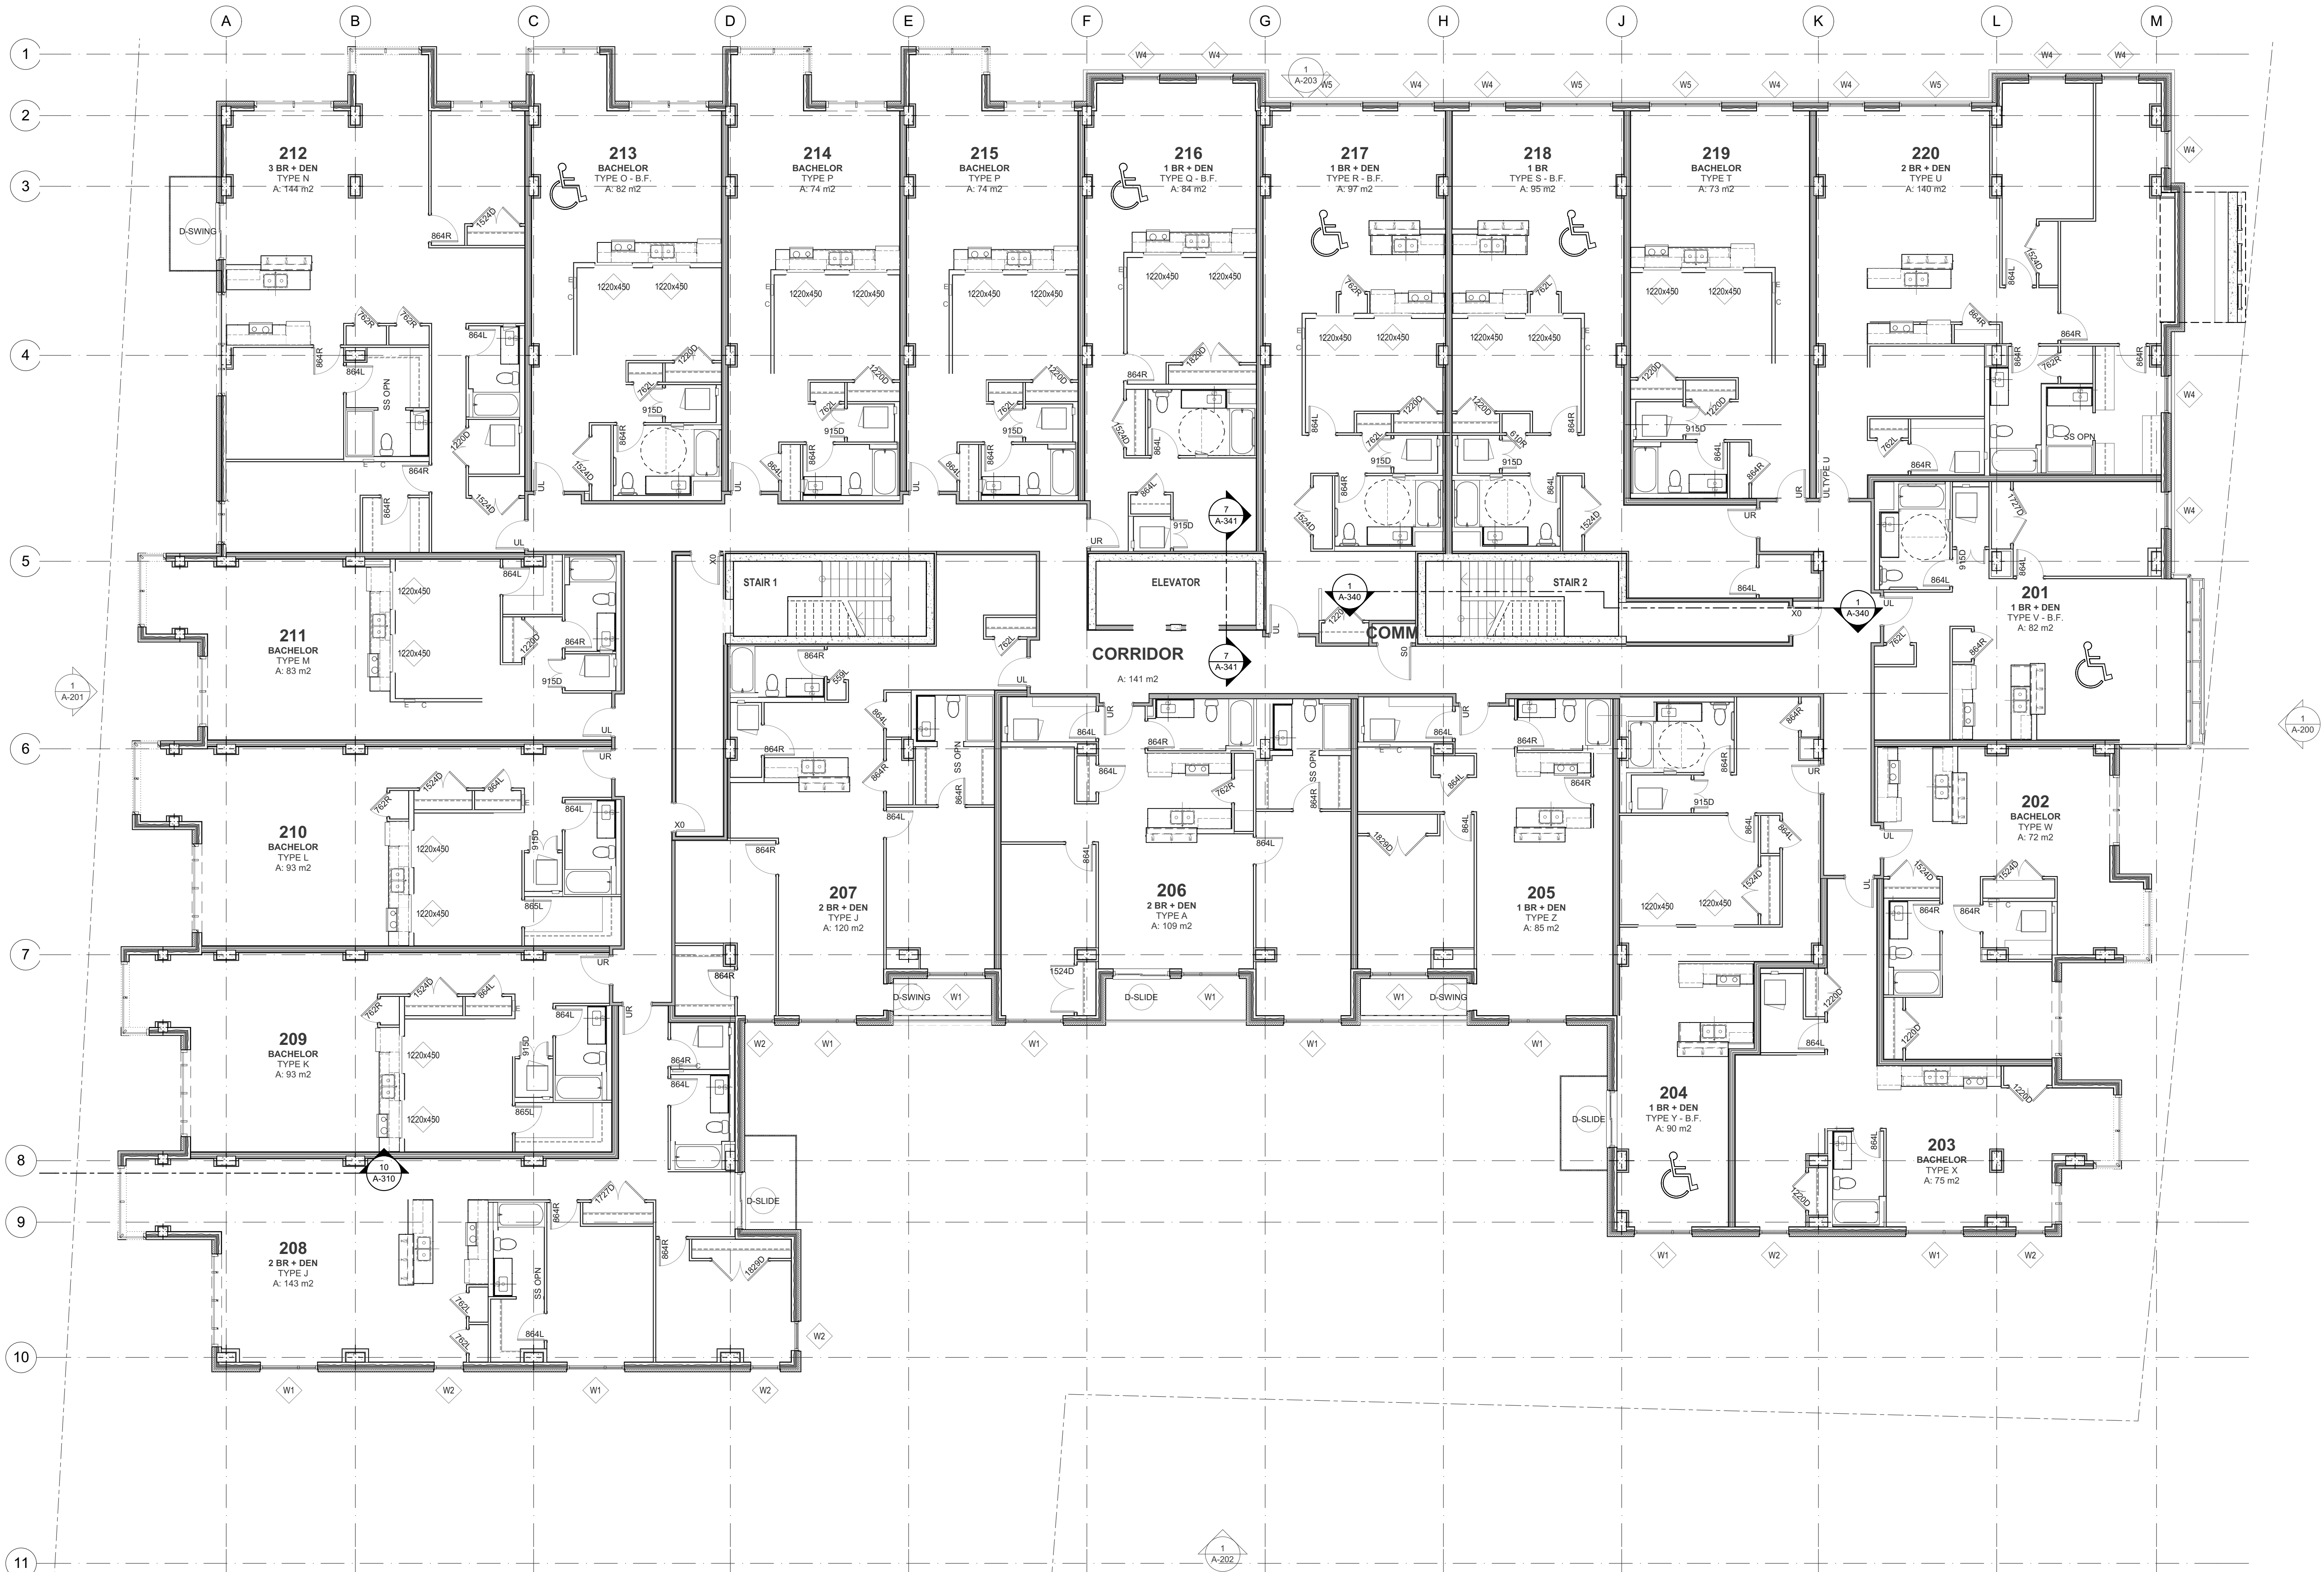

1 2nd FLOOR
A-138 SCALE: 1:100

22

DEXEL
E. dexel@eastlink.ca
T. 902.446.9916
F. 902.444.6609

1245 Barrington Street
Halifax, NS B3J 1Y2


REV #	ISSUED FOR (PACKAGE)

ST JOSEPH'S SQUARE
KAYE ST. HALIFAX NOVA SCOTIA
CANADA


Prepared on 11/6/2014 at 11:19 AM File Path: network:\p\stj\stj\MAIN\2014\138.rvt

FLOOR PLAN - 2ND FLOOR

DATE: 11/6/2014
SCALE: AS NOTED
DRAWN BY: STAFF
CHECKED BY: LL
JOB NUMBER: #Flp
SHEET NUMBER: **A-138**

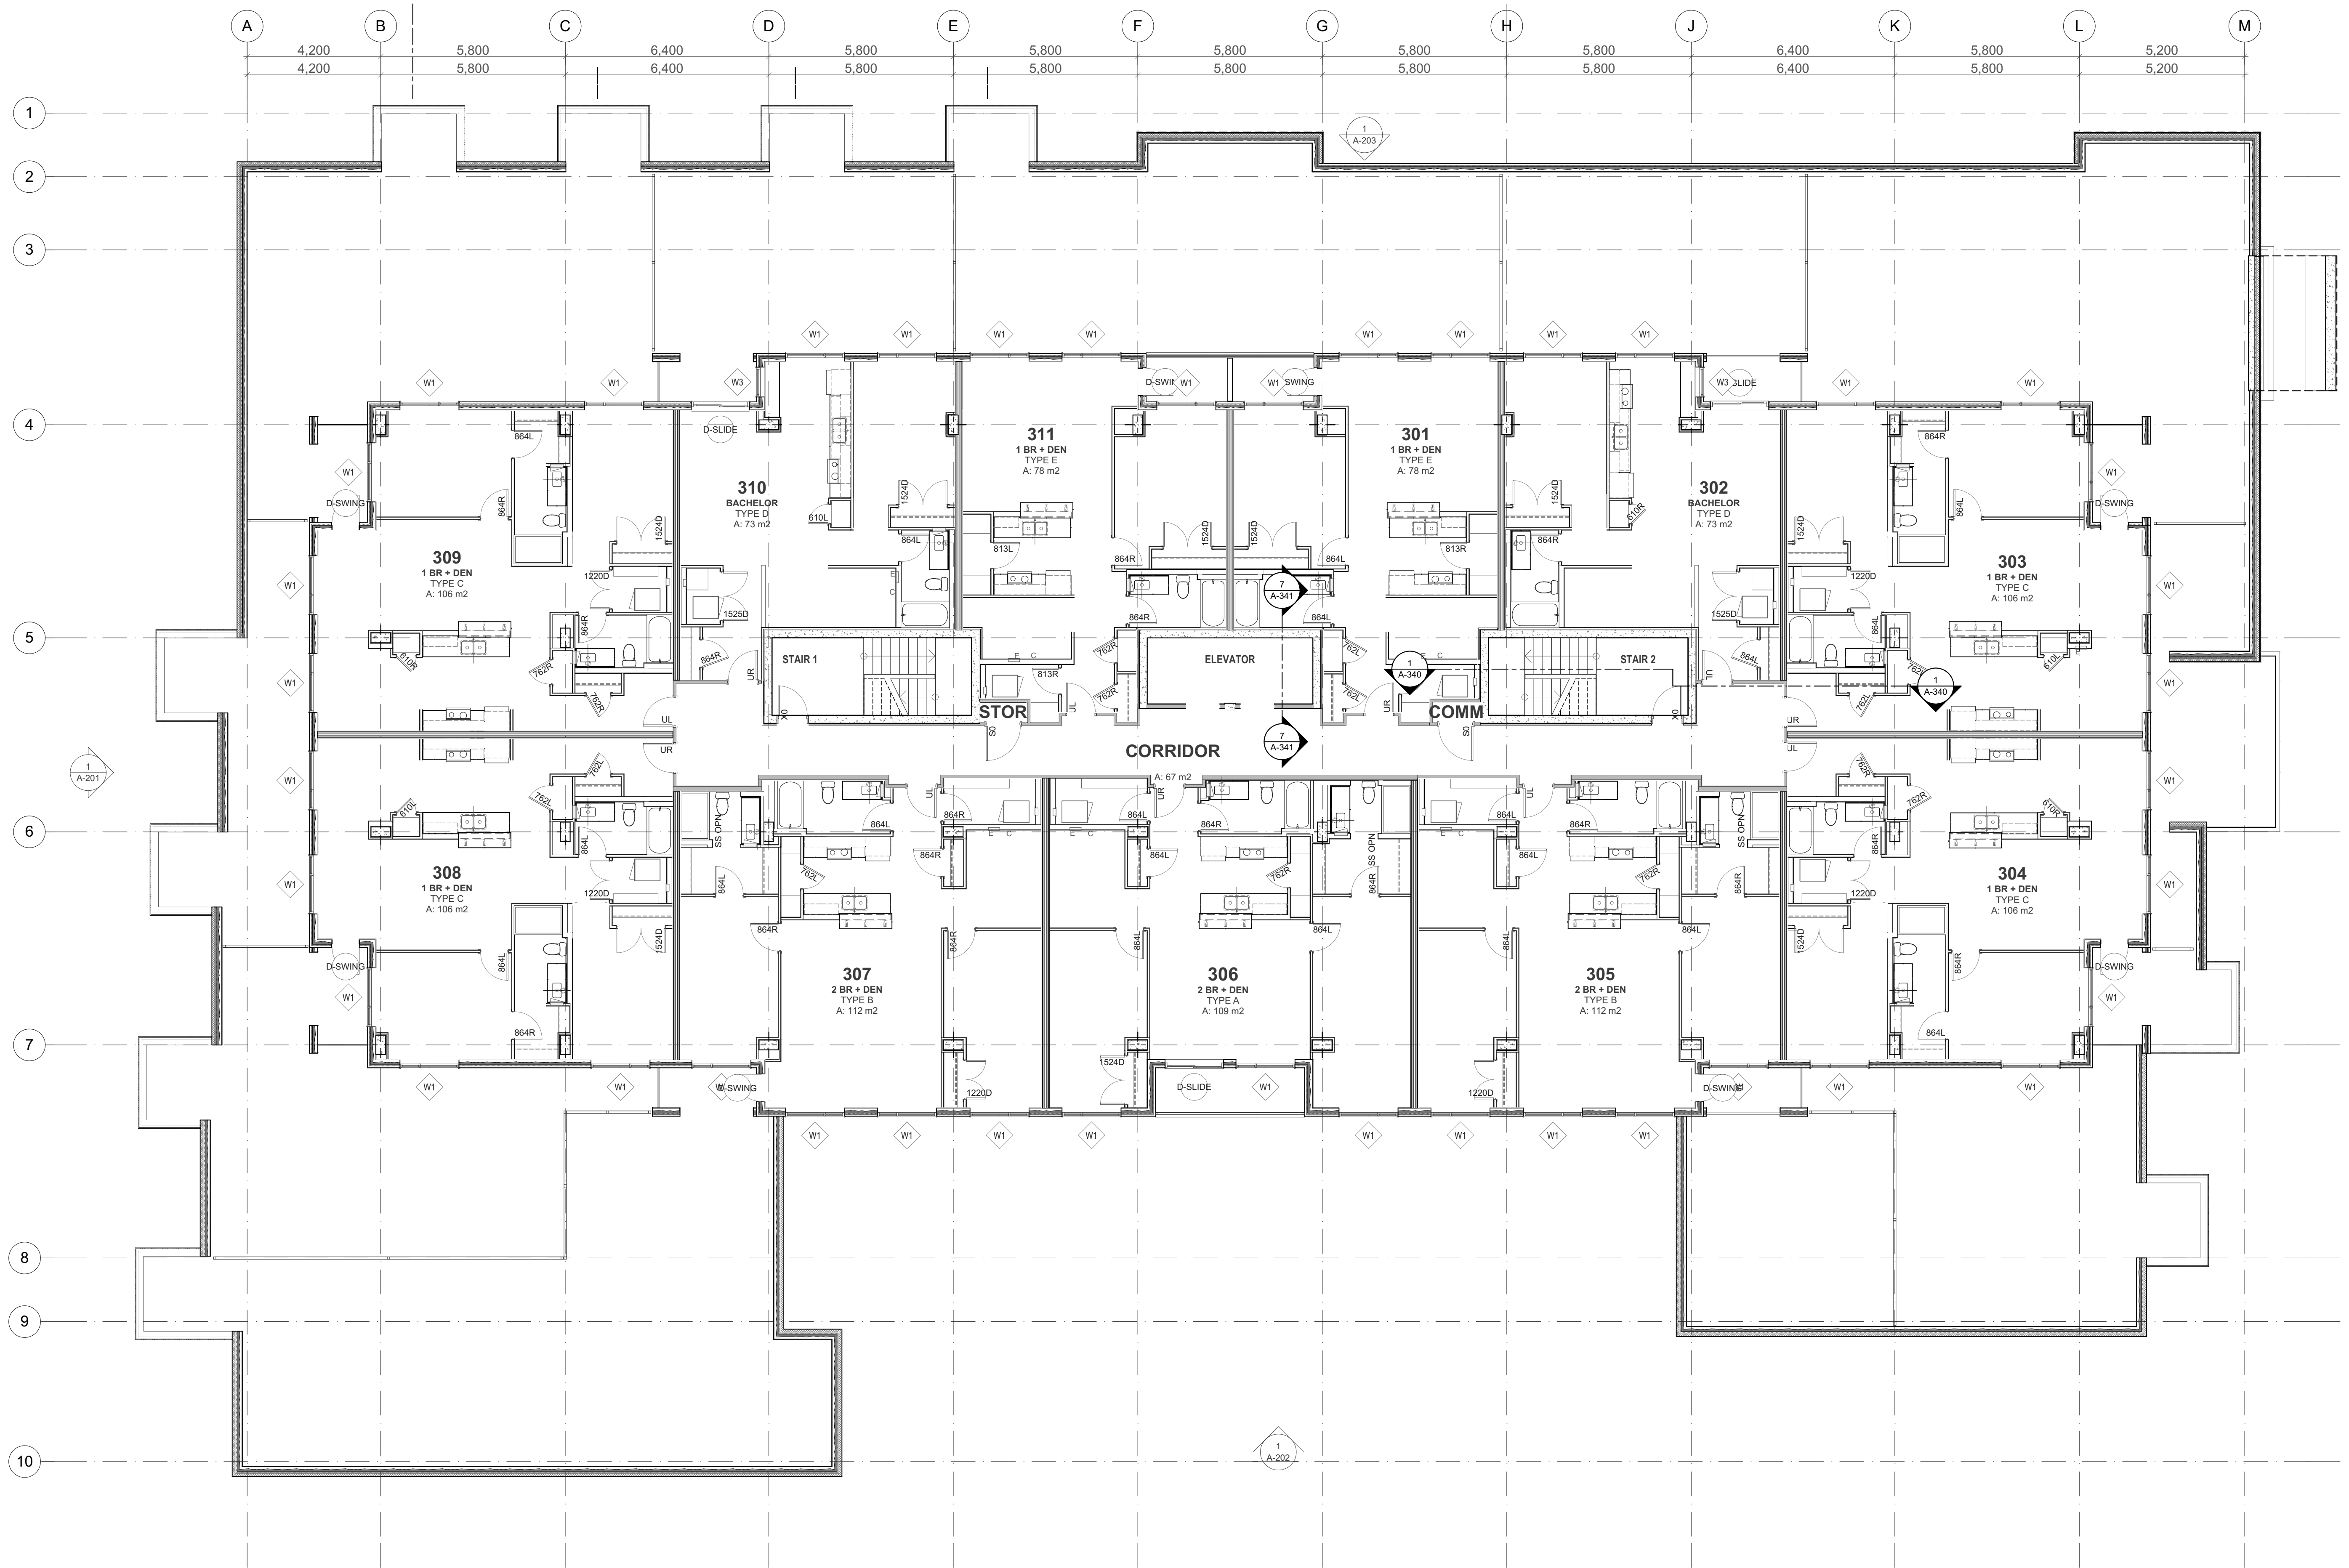

1
A-139 3rd FLOOR
SCALE: 1:100

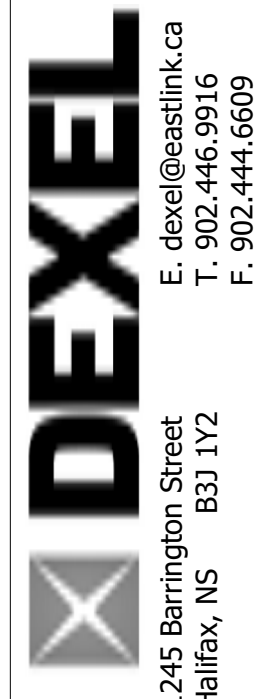


E. dexel@eastlink.ca
T. 902.446.9916
B31 1Y2
Halifax, NS
F. 902.444.6609

REV #	ISSUED FOR (PACKAGE)	DATE


ST JOSEPH'S SQUARE
KAYE ST. HALIFAX NOVA SCOTIA
CANADA

**FLOOR PLAN - TYPICAL
FLOOR**

DATE:	11/6/2014
SCALE:	AS NOTED
DRAWN BY:	STAFF
CHECKED BY:	LL
JOB NUMBER:	#P1n
SHEET NUMBER:	A-139

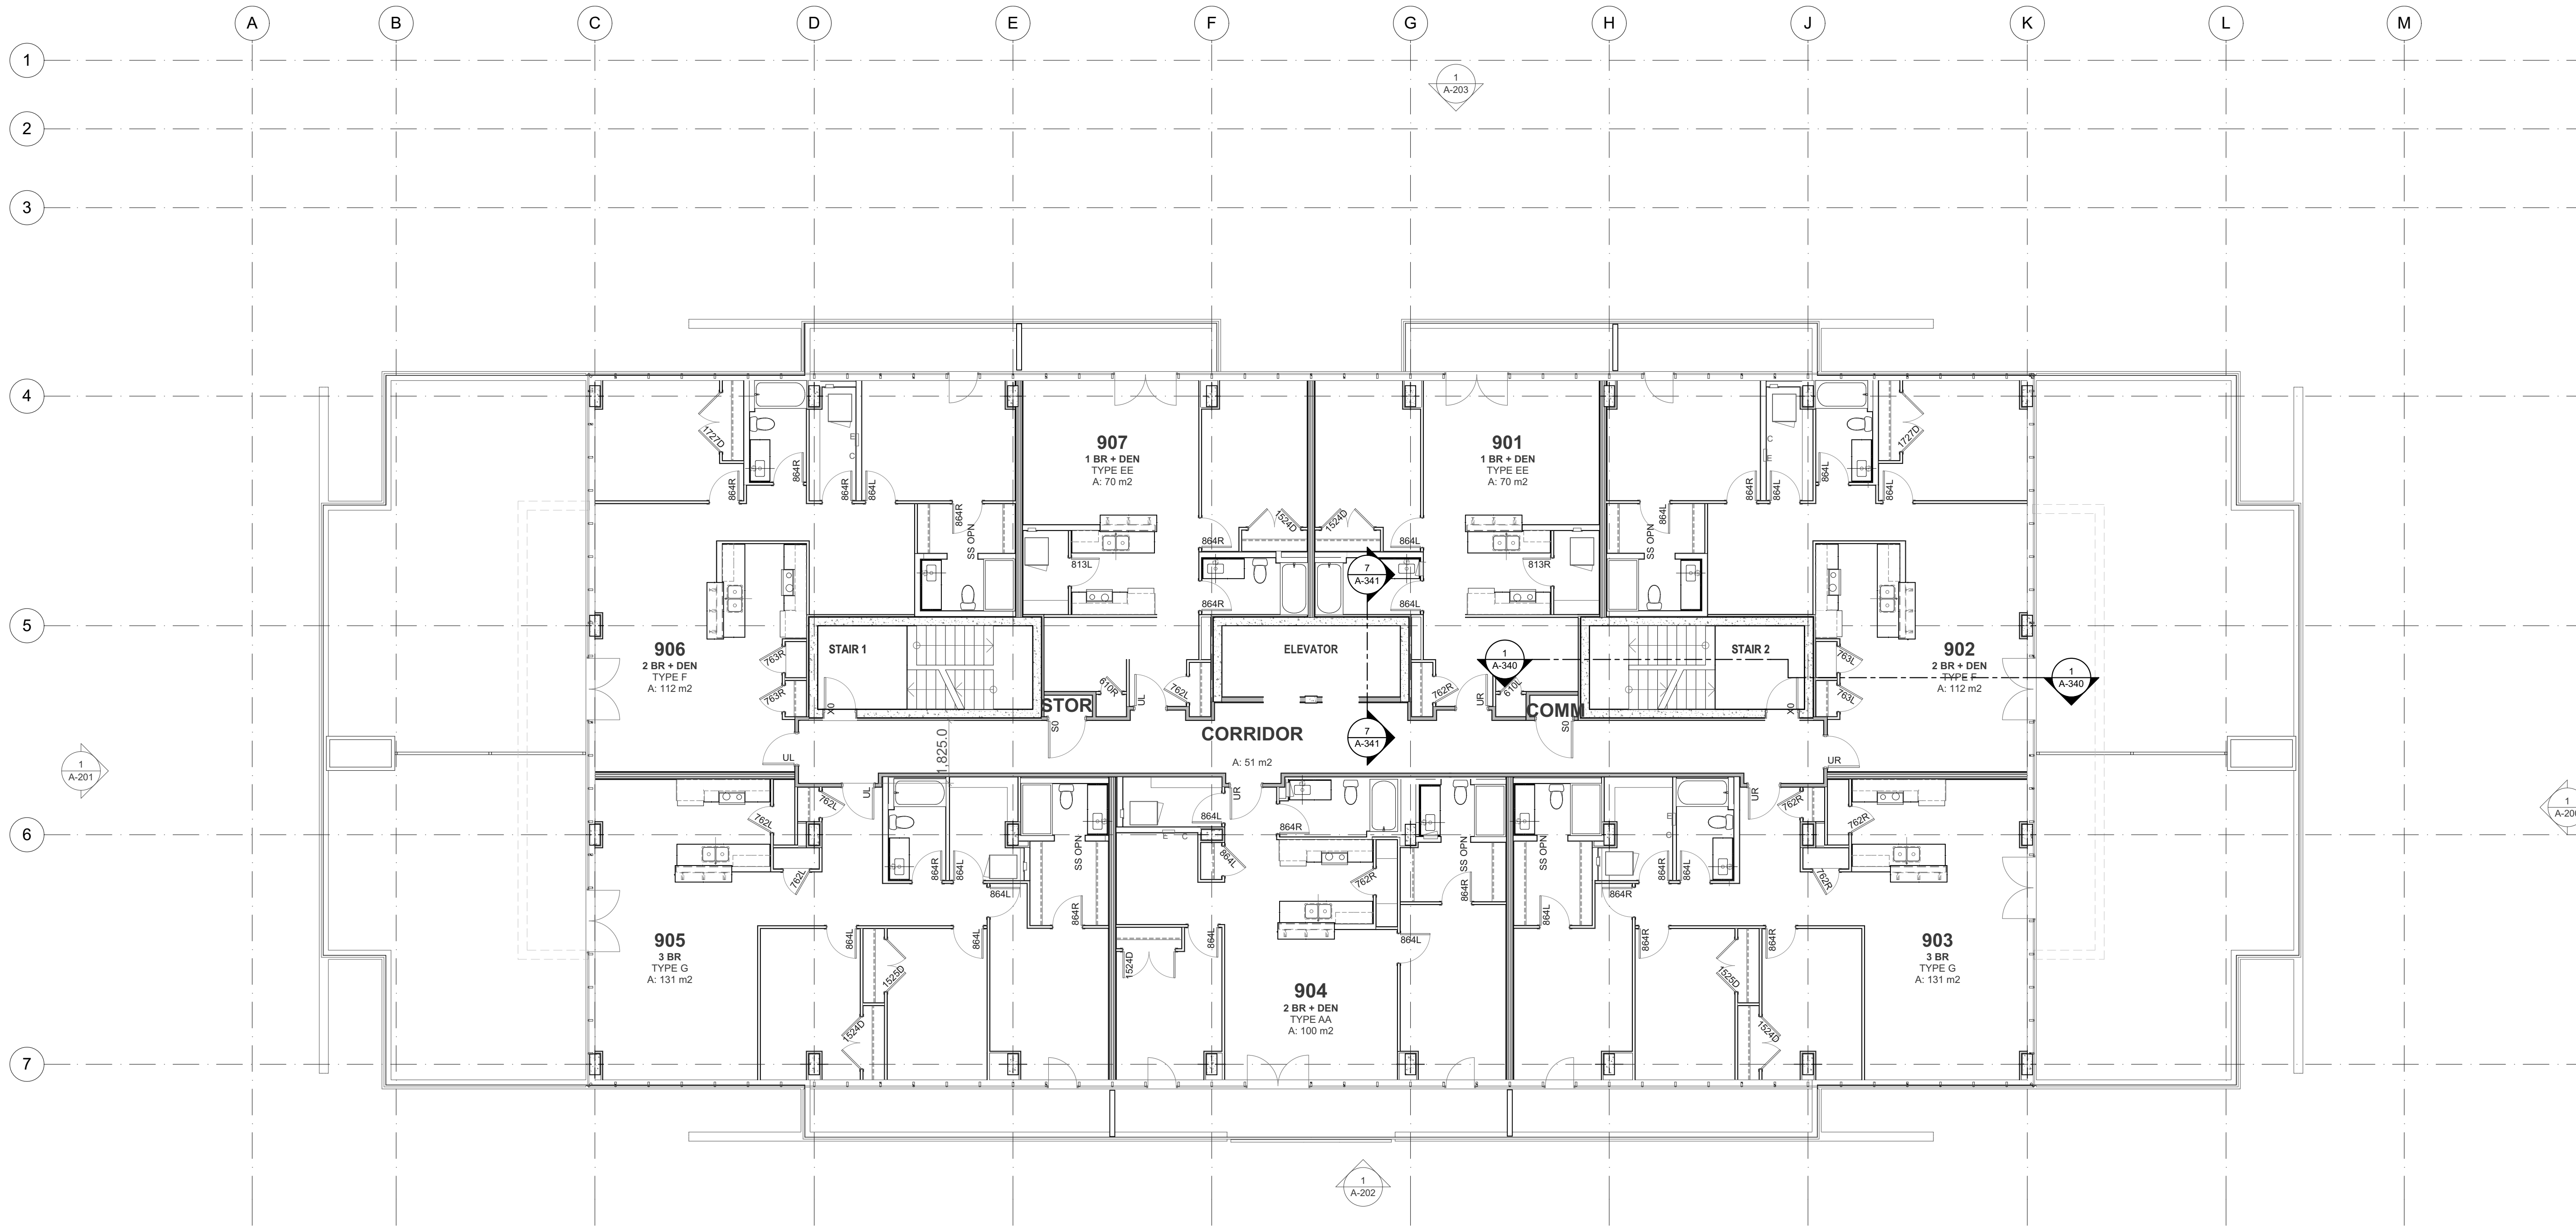

1
A-140
9th FLOOR
SCALE: 1:100

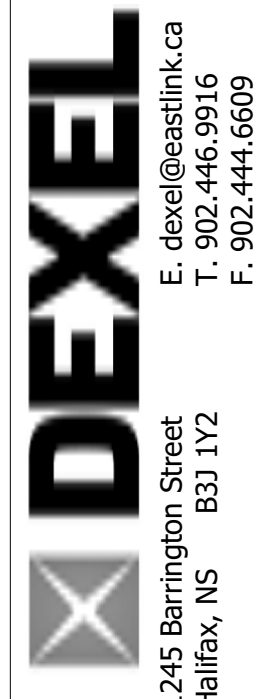


REV #	ISSUED FOR (PACKAGE)	DATE

ST JOSEPH'S SQUARE
KAYE ST. - HALIFAX NOVA SCOTIA
CANADA

FLOOR PLAN -
PENTHOUSE

DATE: 11/6/2014
 SCALE: AS NOTED
 DRAWN BY: STAFF
 CHECKED BY: LL
 JOB NUMBER: #Pjn
 SHEET NUMBER:

A-140

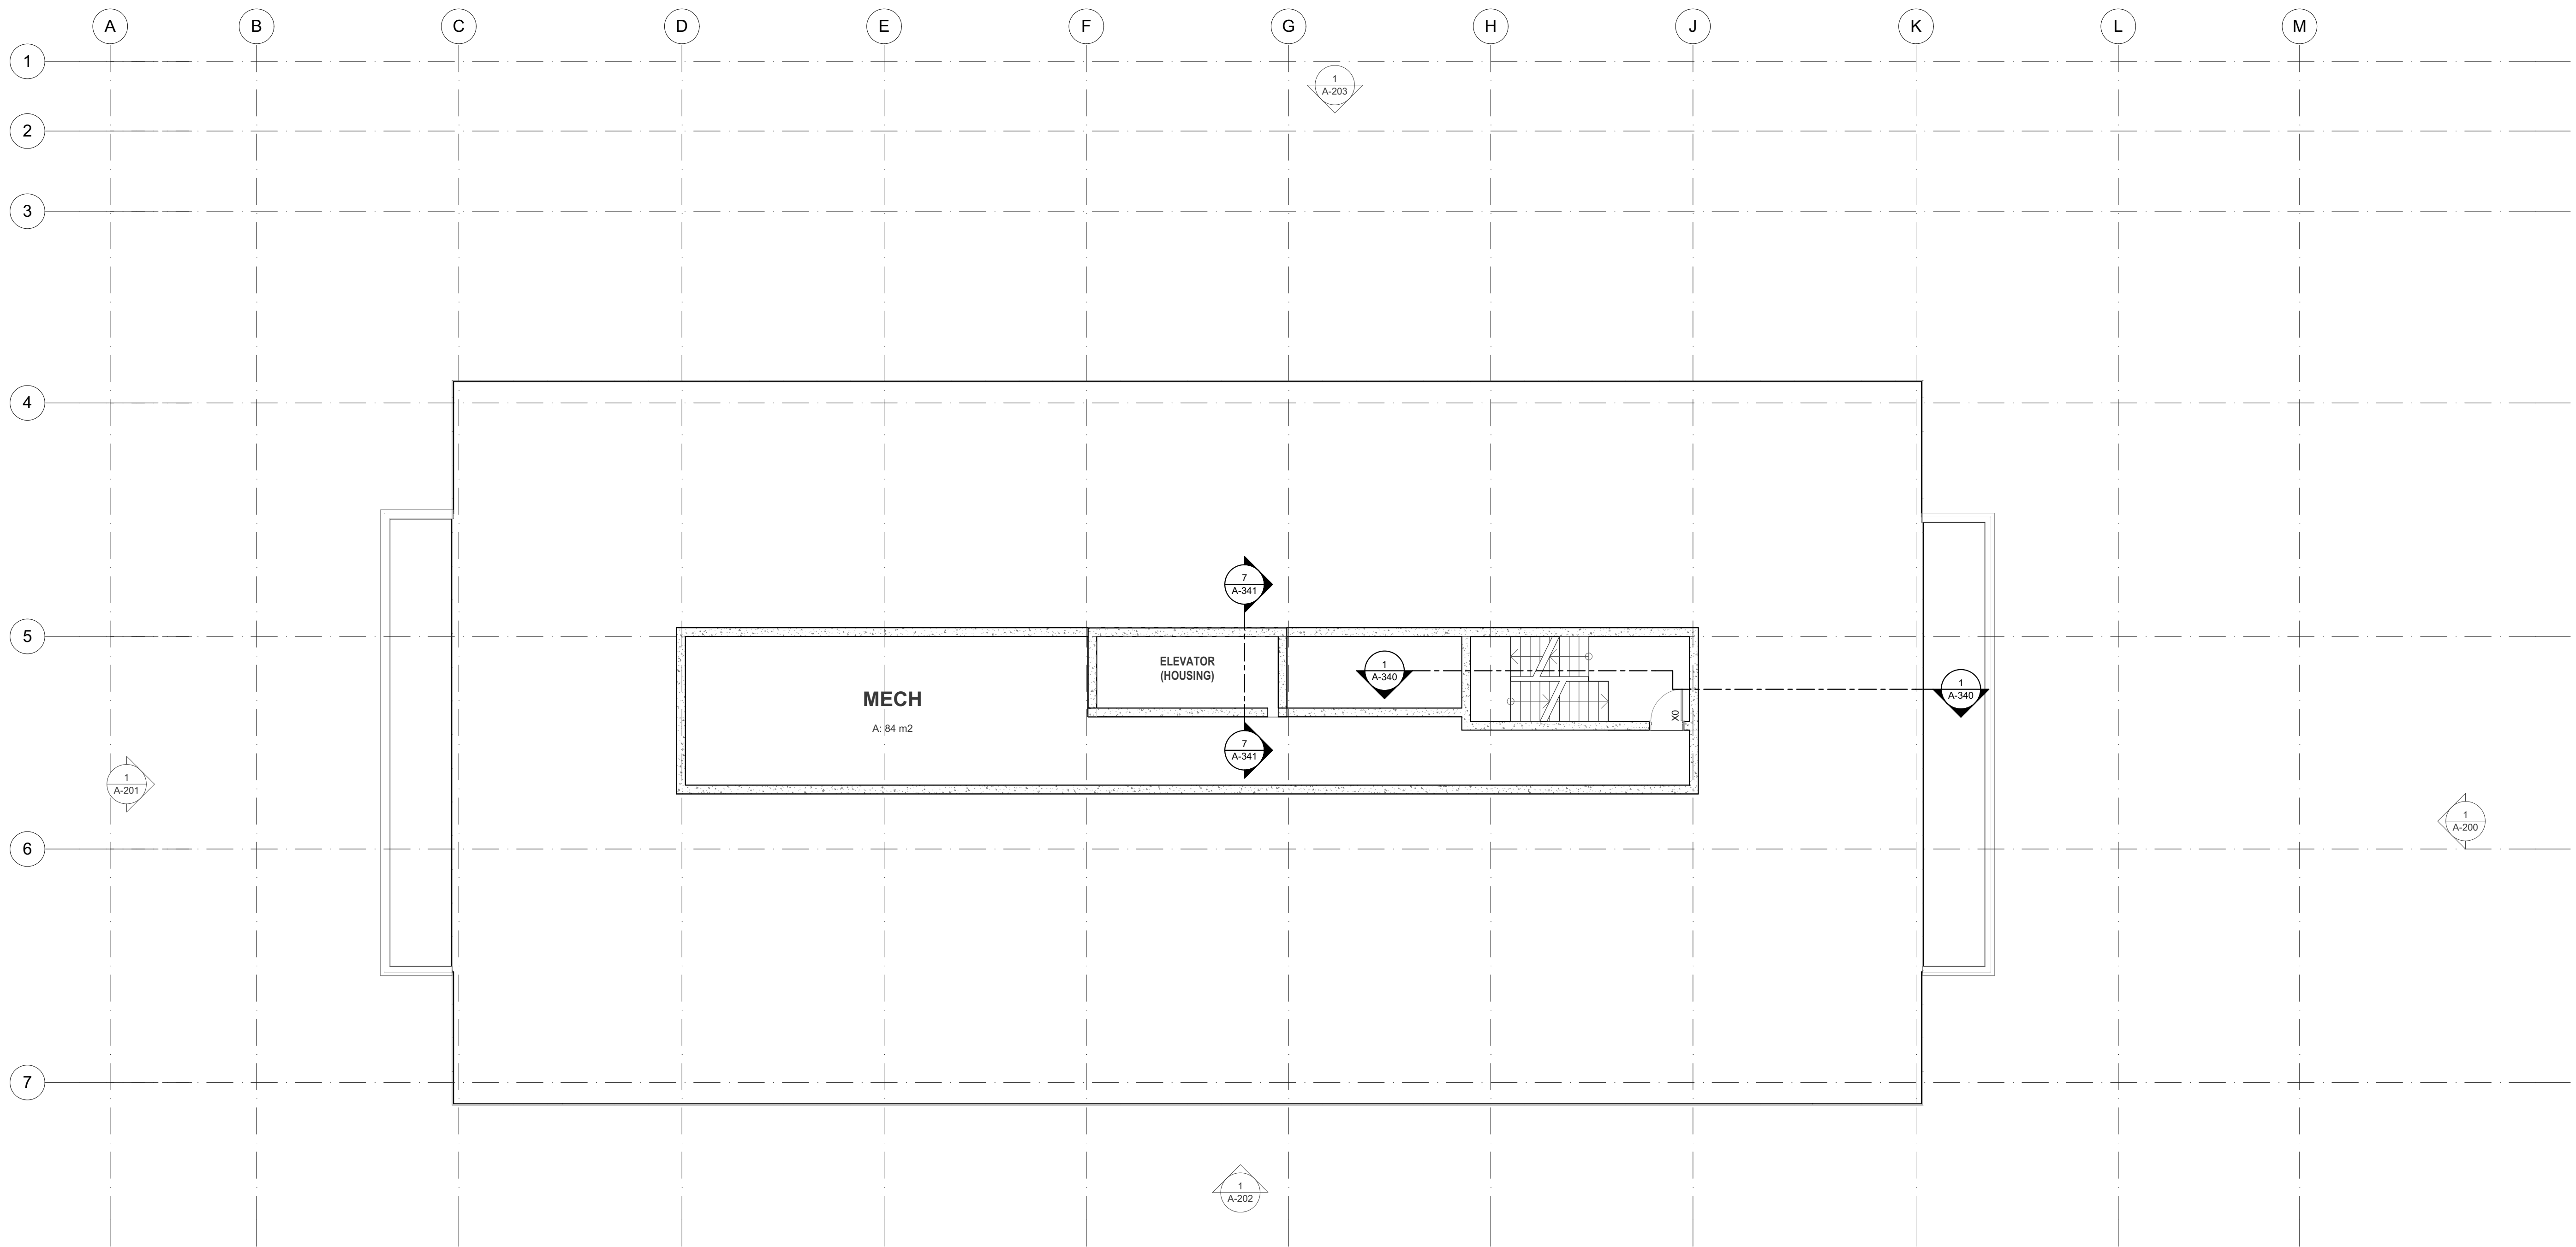

1 ROOF
A-141
SCALE: 1:100

25

DEXEL
E. dexel@eastlink.ca
T. 902.446.9916
F. 902.444.6609

1245 Barrington Street
Halifax, NS B3J 1Y2


REV #	ISSUED FOR (PACKAGE)	DATE

ST JOSEPH'S SQUARE
KAYE ST. HALIFAX NOVA SCOTIA
CANADA

Preced on 11/6/2014 at 11:20 AM File Path: h:\network\p\stjss\MAN\2014\141-10

FLOOR PLAN - ROOF

DATE: 11/6/2014
SCALE: AS NOTED
DRAWN BY: STAFF
CHECKED BY: LL
JOB NUMBER: #Pjn
SHEET NUMBER: A-141

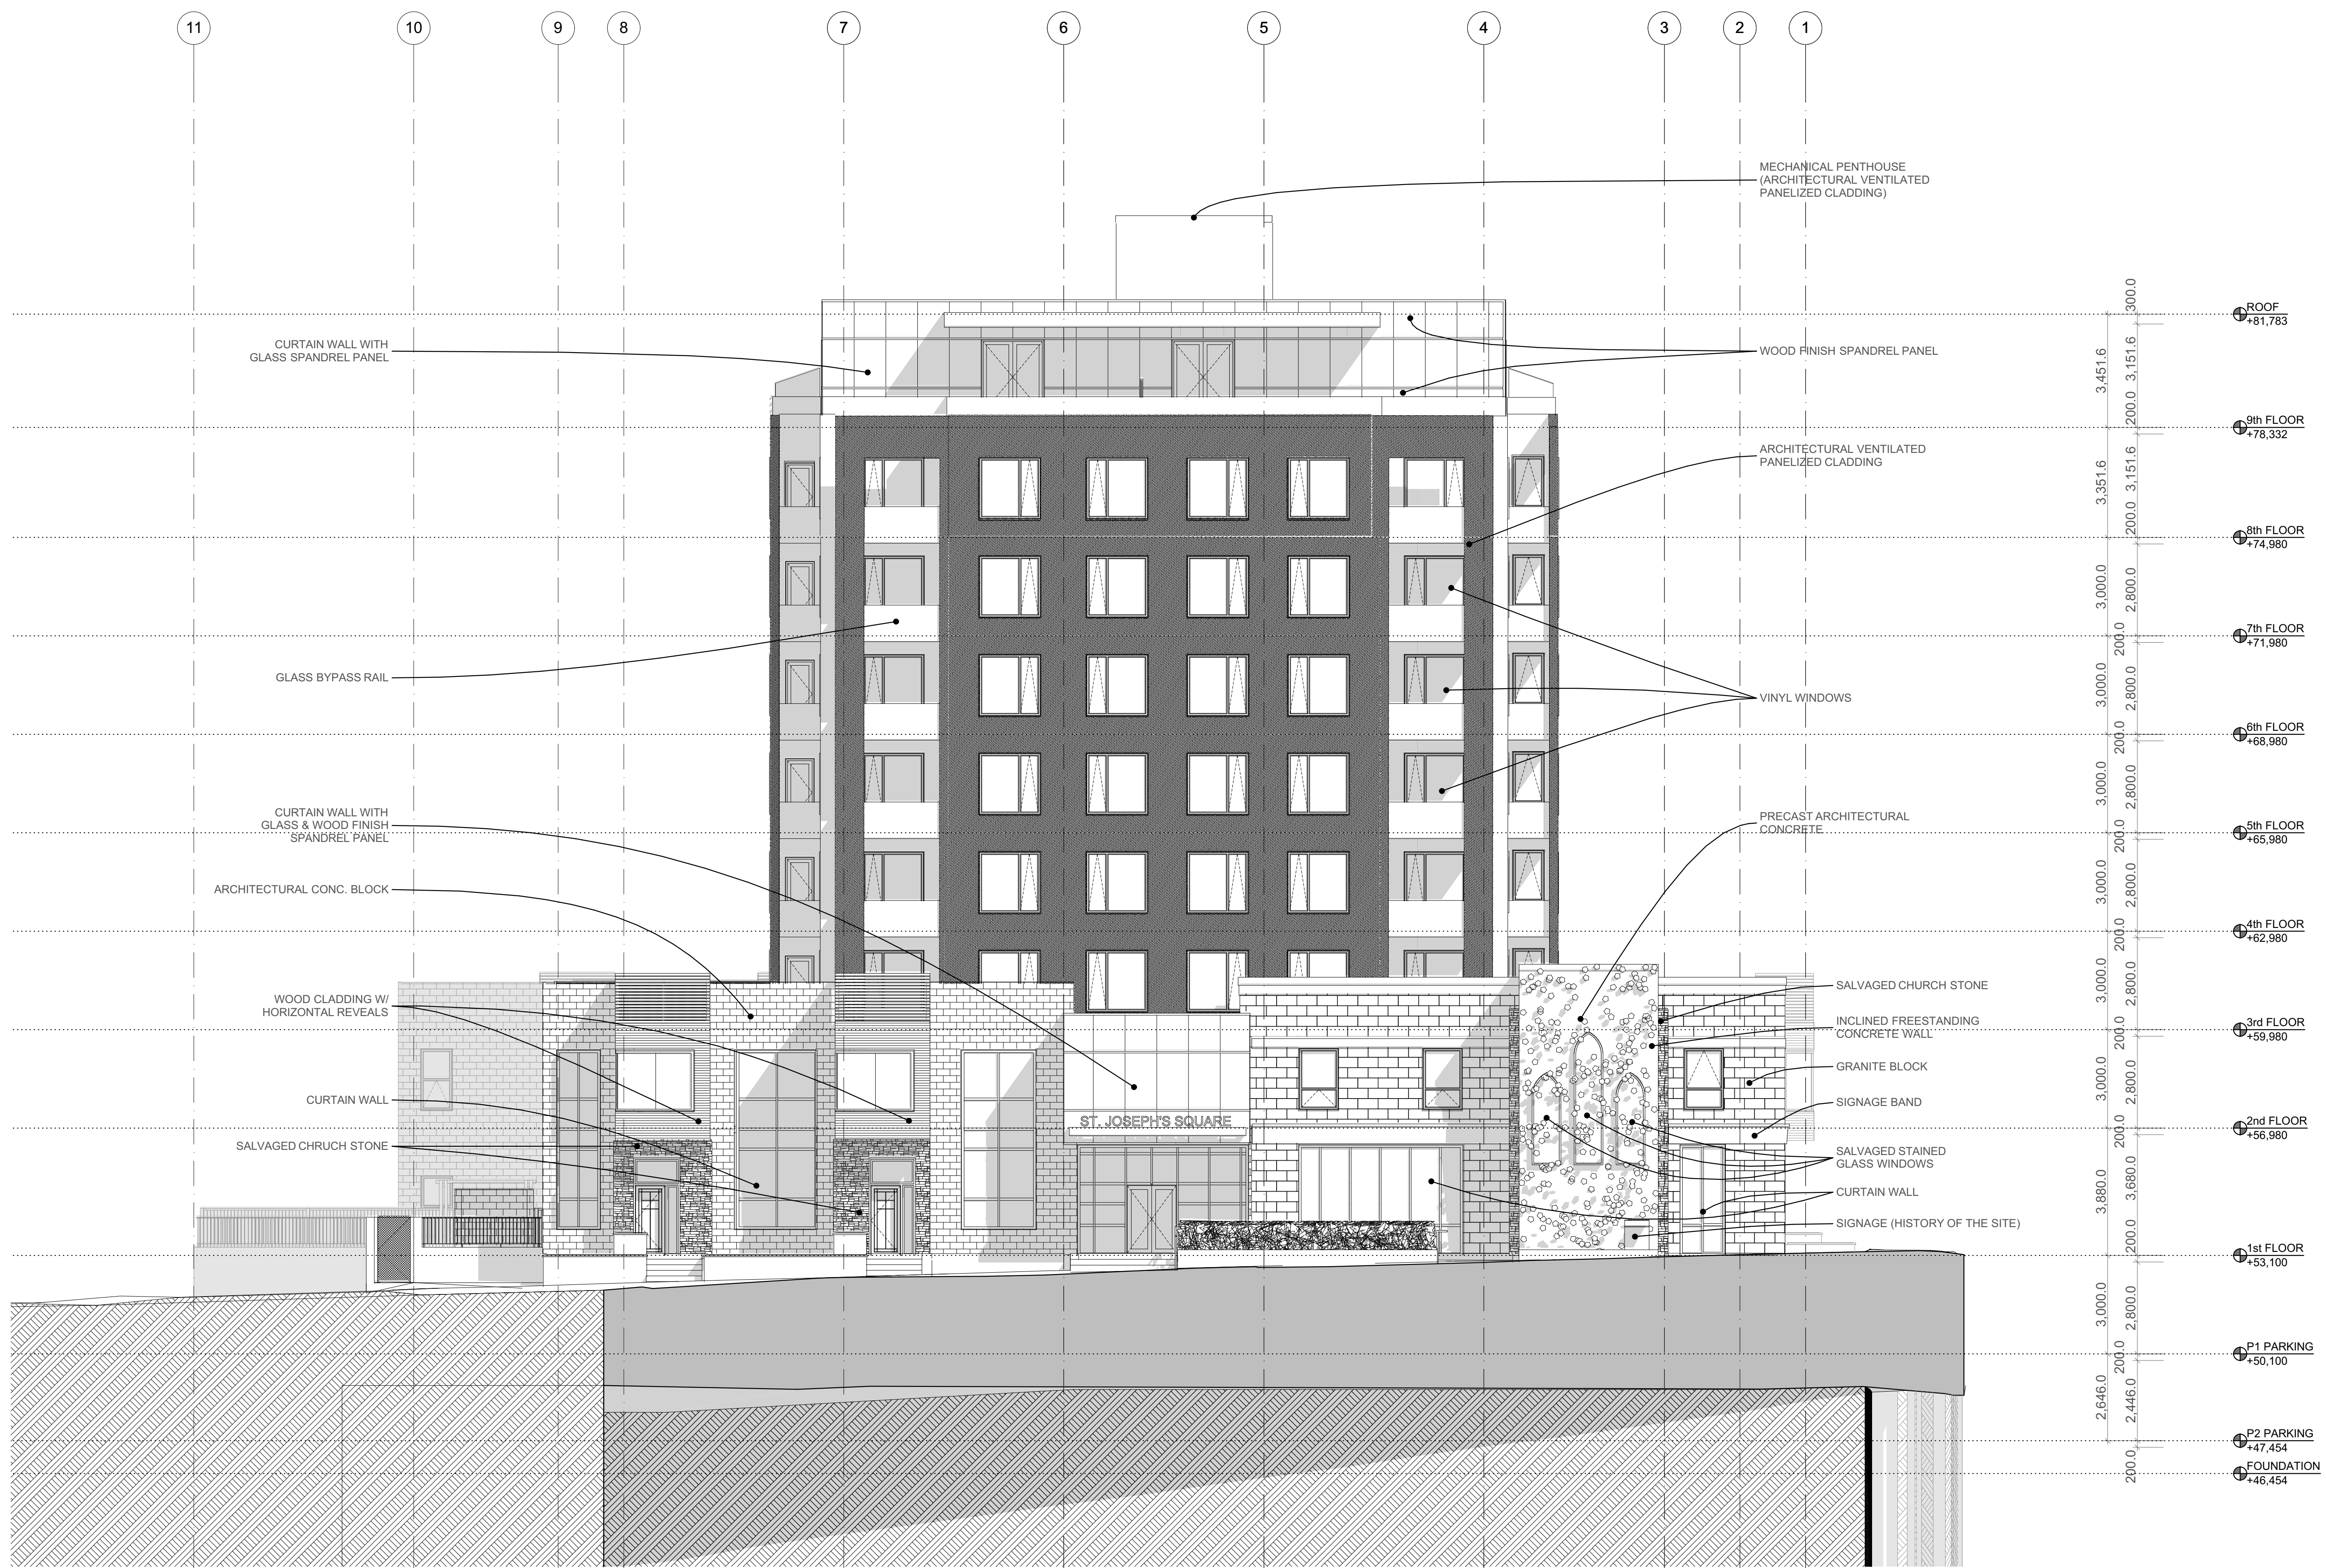


1 NORTH ELEVATION
A-200 SCALE: 1:100

REV #	ISSUED FOR (PACKAGE)	DATE

ST JOSEPH'S SQUARE
KAYE ST. HALIFAX NOVA SCOTIA
CANADA

NORTH ELEVATION

DATE:	11/6/2014
SCALE:	AS NOTED
DRAWN BY:	STAFF
CHECKED BY:	LL
JOB NUMBER:	#P1n
SHEET NUMBER:	A-200

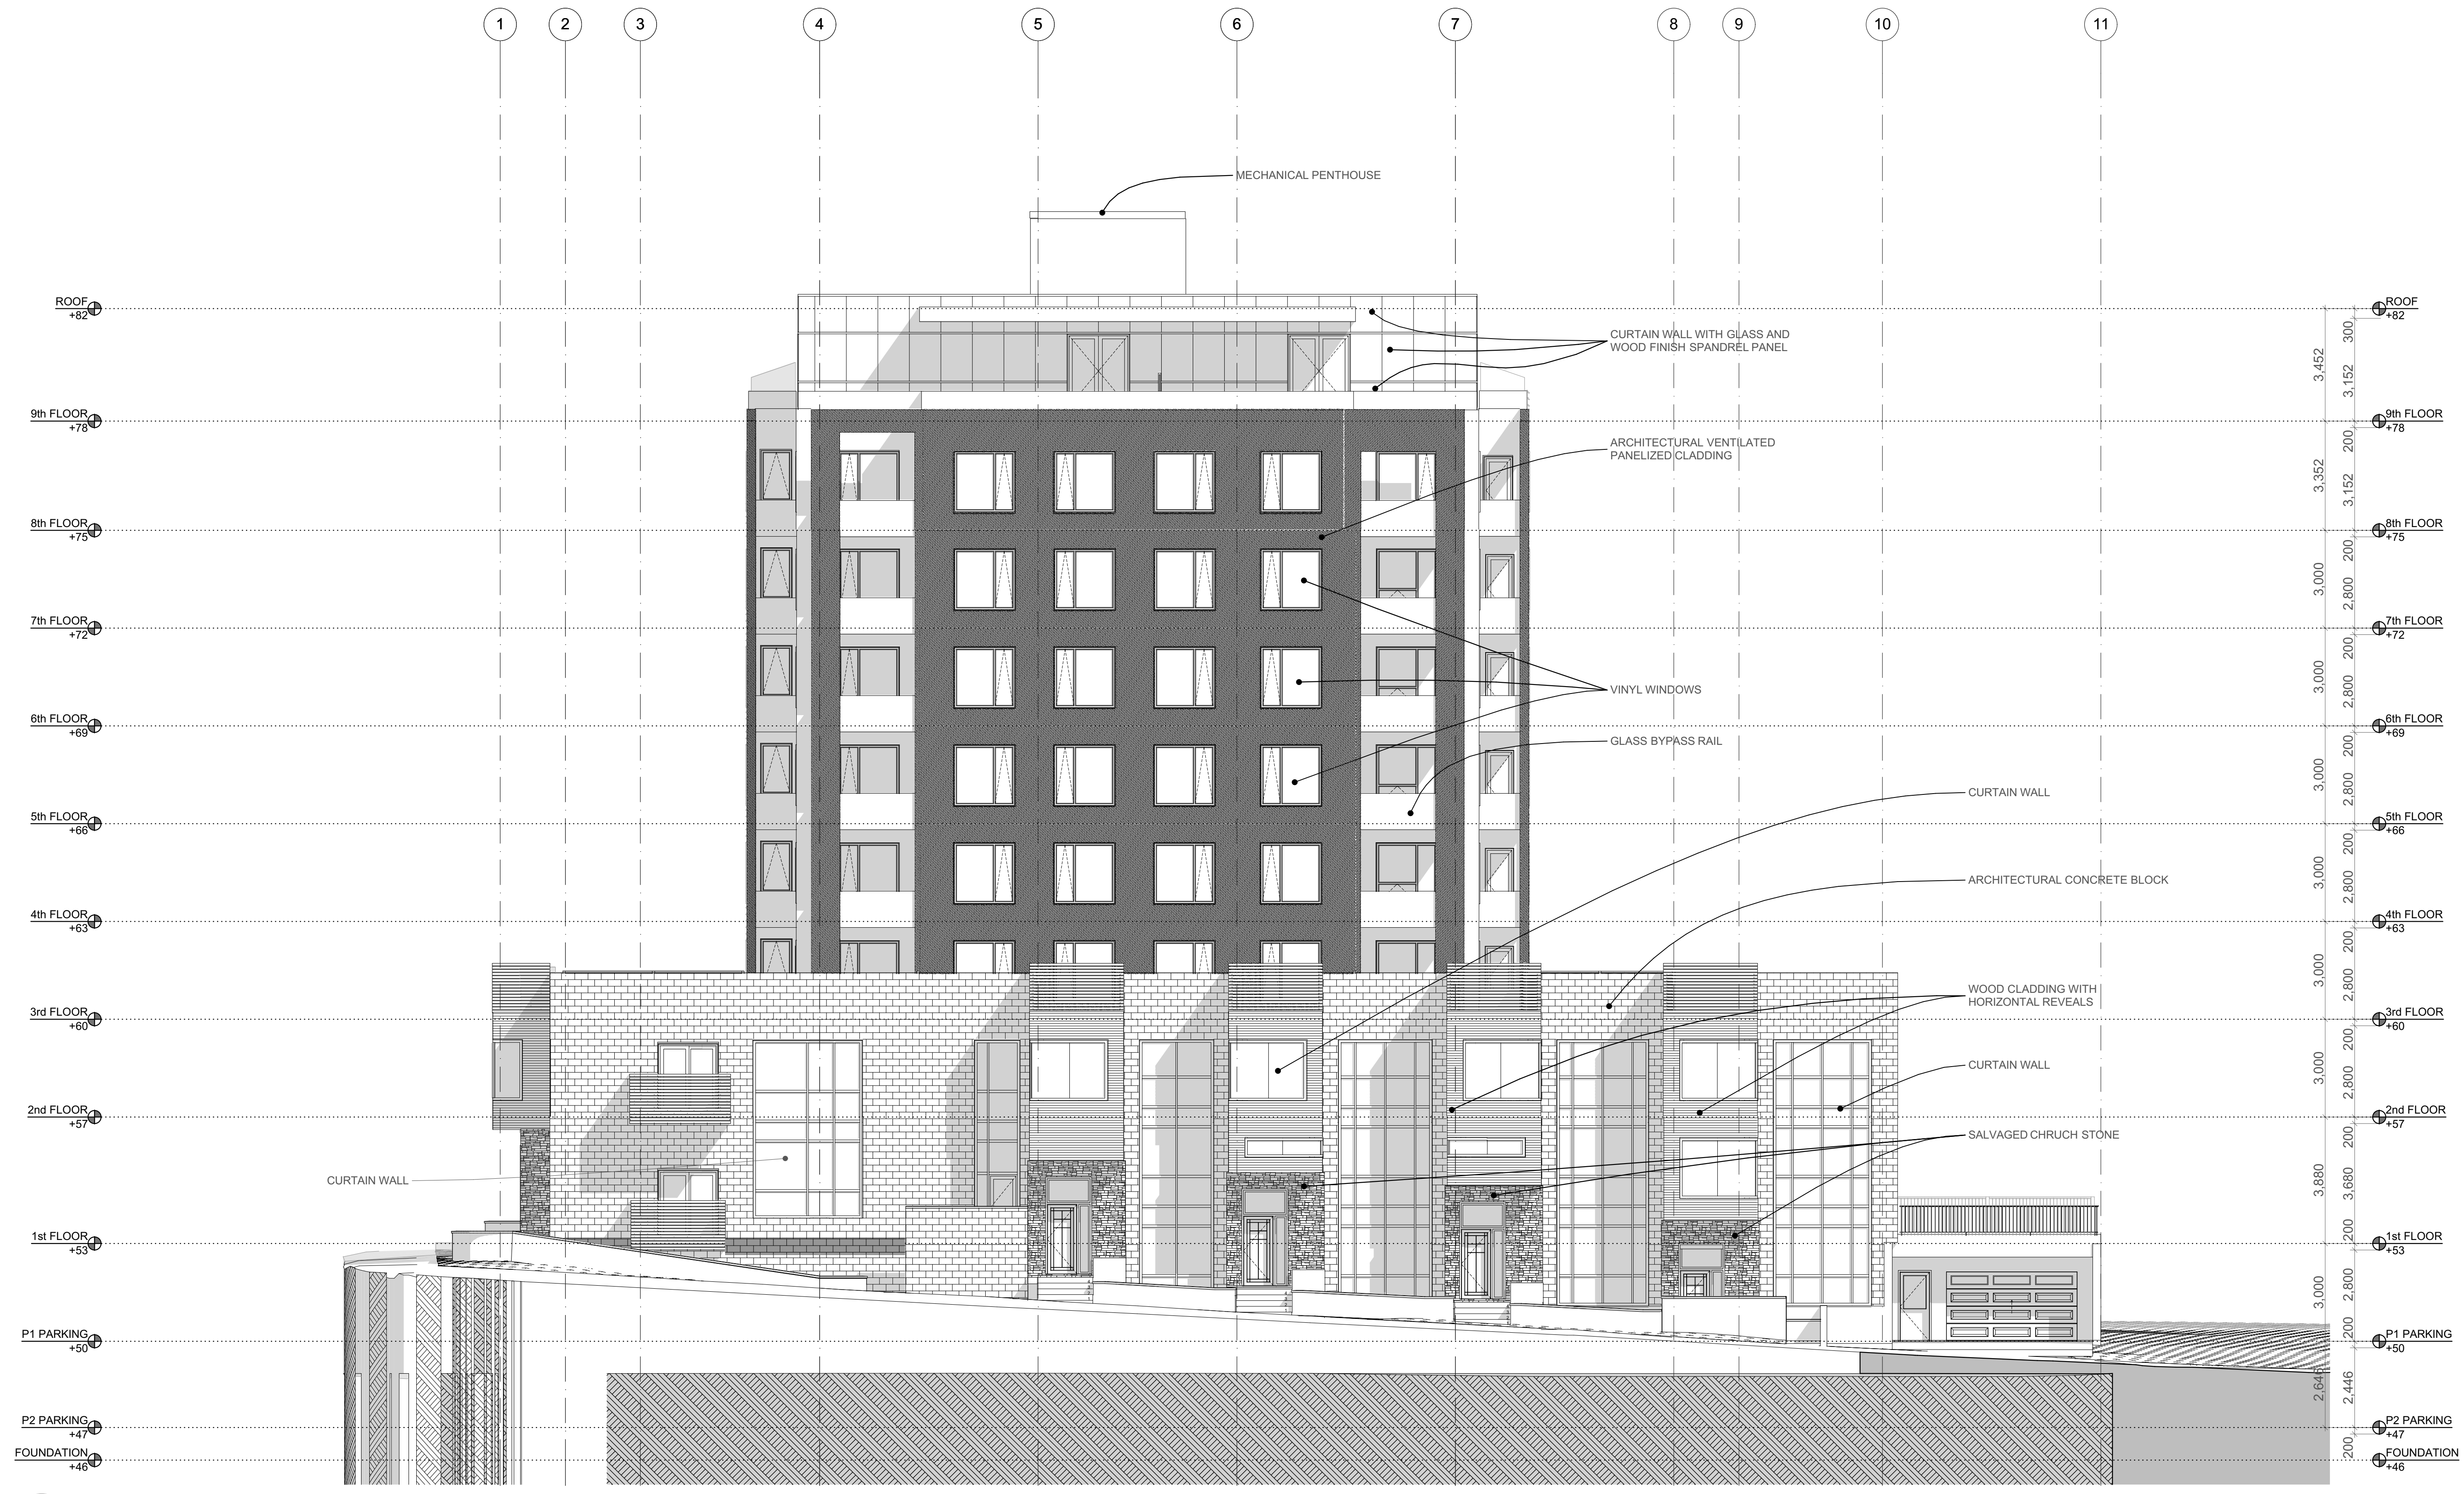

1 SOUTH ELEVATION
A-201 SCALE: 1:100

REV #	ISSUED FOR (PACKAGE)	DATE

ST JOSEPH'S SQUARE
KAYE ST. HALIFAX NOVA SCOTIA
CANADA
Project on 11/6/2014 at 11:21 AM File Path: network:\P\stjss\MAIN\2014\10-10

SOUTH ELEVATION

DATE:	11/6/2014
SCALE:	AS NOTED
DRAWN BY:	STAFF
CHECKED BY:	LL
JOB NUMBER:	#P1n
SHEET NUMBER:	A-201



1 EAST ELEVATION
A-202 SCALE: 1:100

DEXEL
E. dexel@eastlink.ca
T. 902.446.9916
F. 902.444.6609
1245 Barrington Street
B3J 1Y2
Halifax, NS

REV #	DATE	ISSUED FOR (PACKAGE)

ST JOSEPH'S SQUARE
KAYE ST. HALIFAX NOVA SCOTIA
CANADA
Project on 11/6/2014 at 11:24 AM File Path: h:\work\p\stjosephs\MAIN\2014\10

EAST ELEVATION

DATE: 11/6/2014
SCALE: AS NOTED
DRAWN BY: STAFF
CHECKED BY: LL
JOB NUMBER: #P1n
SHEET NUMBER: **A-202**




1 WEST ELEVATION
A-203 SCALE: 1:100

REV #	DATE	ISSUED FOR (PACKAGE)

ST JOSEPH'S SQUARE
KAYE ST. HALIFAX NOVA SCOTIA
CANADA
Placed on 11/6/2014 at 11:25 AM File Path: network:\P\stjosephs\MAIN\2014\1410-10

WEST ELEVATION

DATE:	11/6/2014
SCALE:	AS NOTED
DRAWN BY:	STAFF
CHECKED BY:	LL
JOB NUMBER:	#Pjn
SHEET NUMBER:	A-203

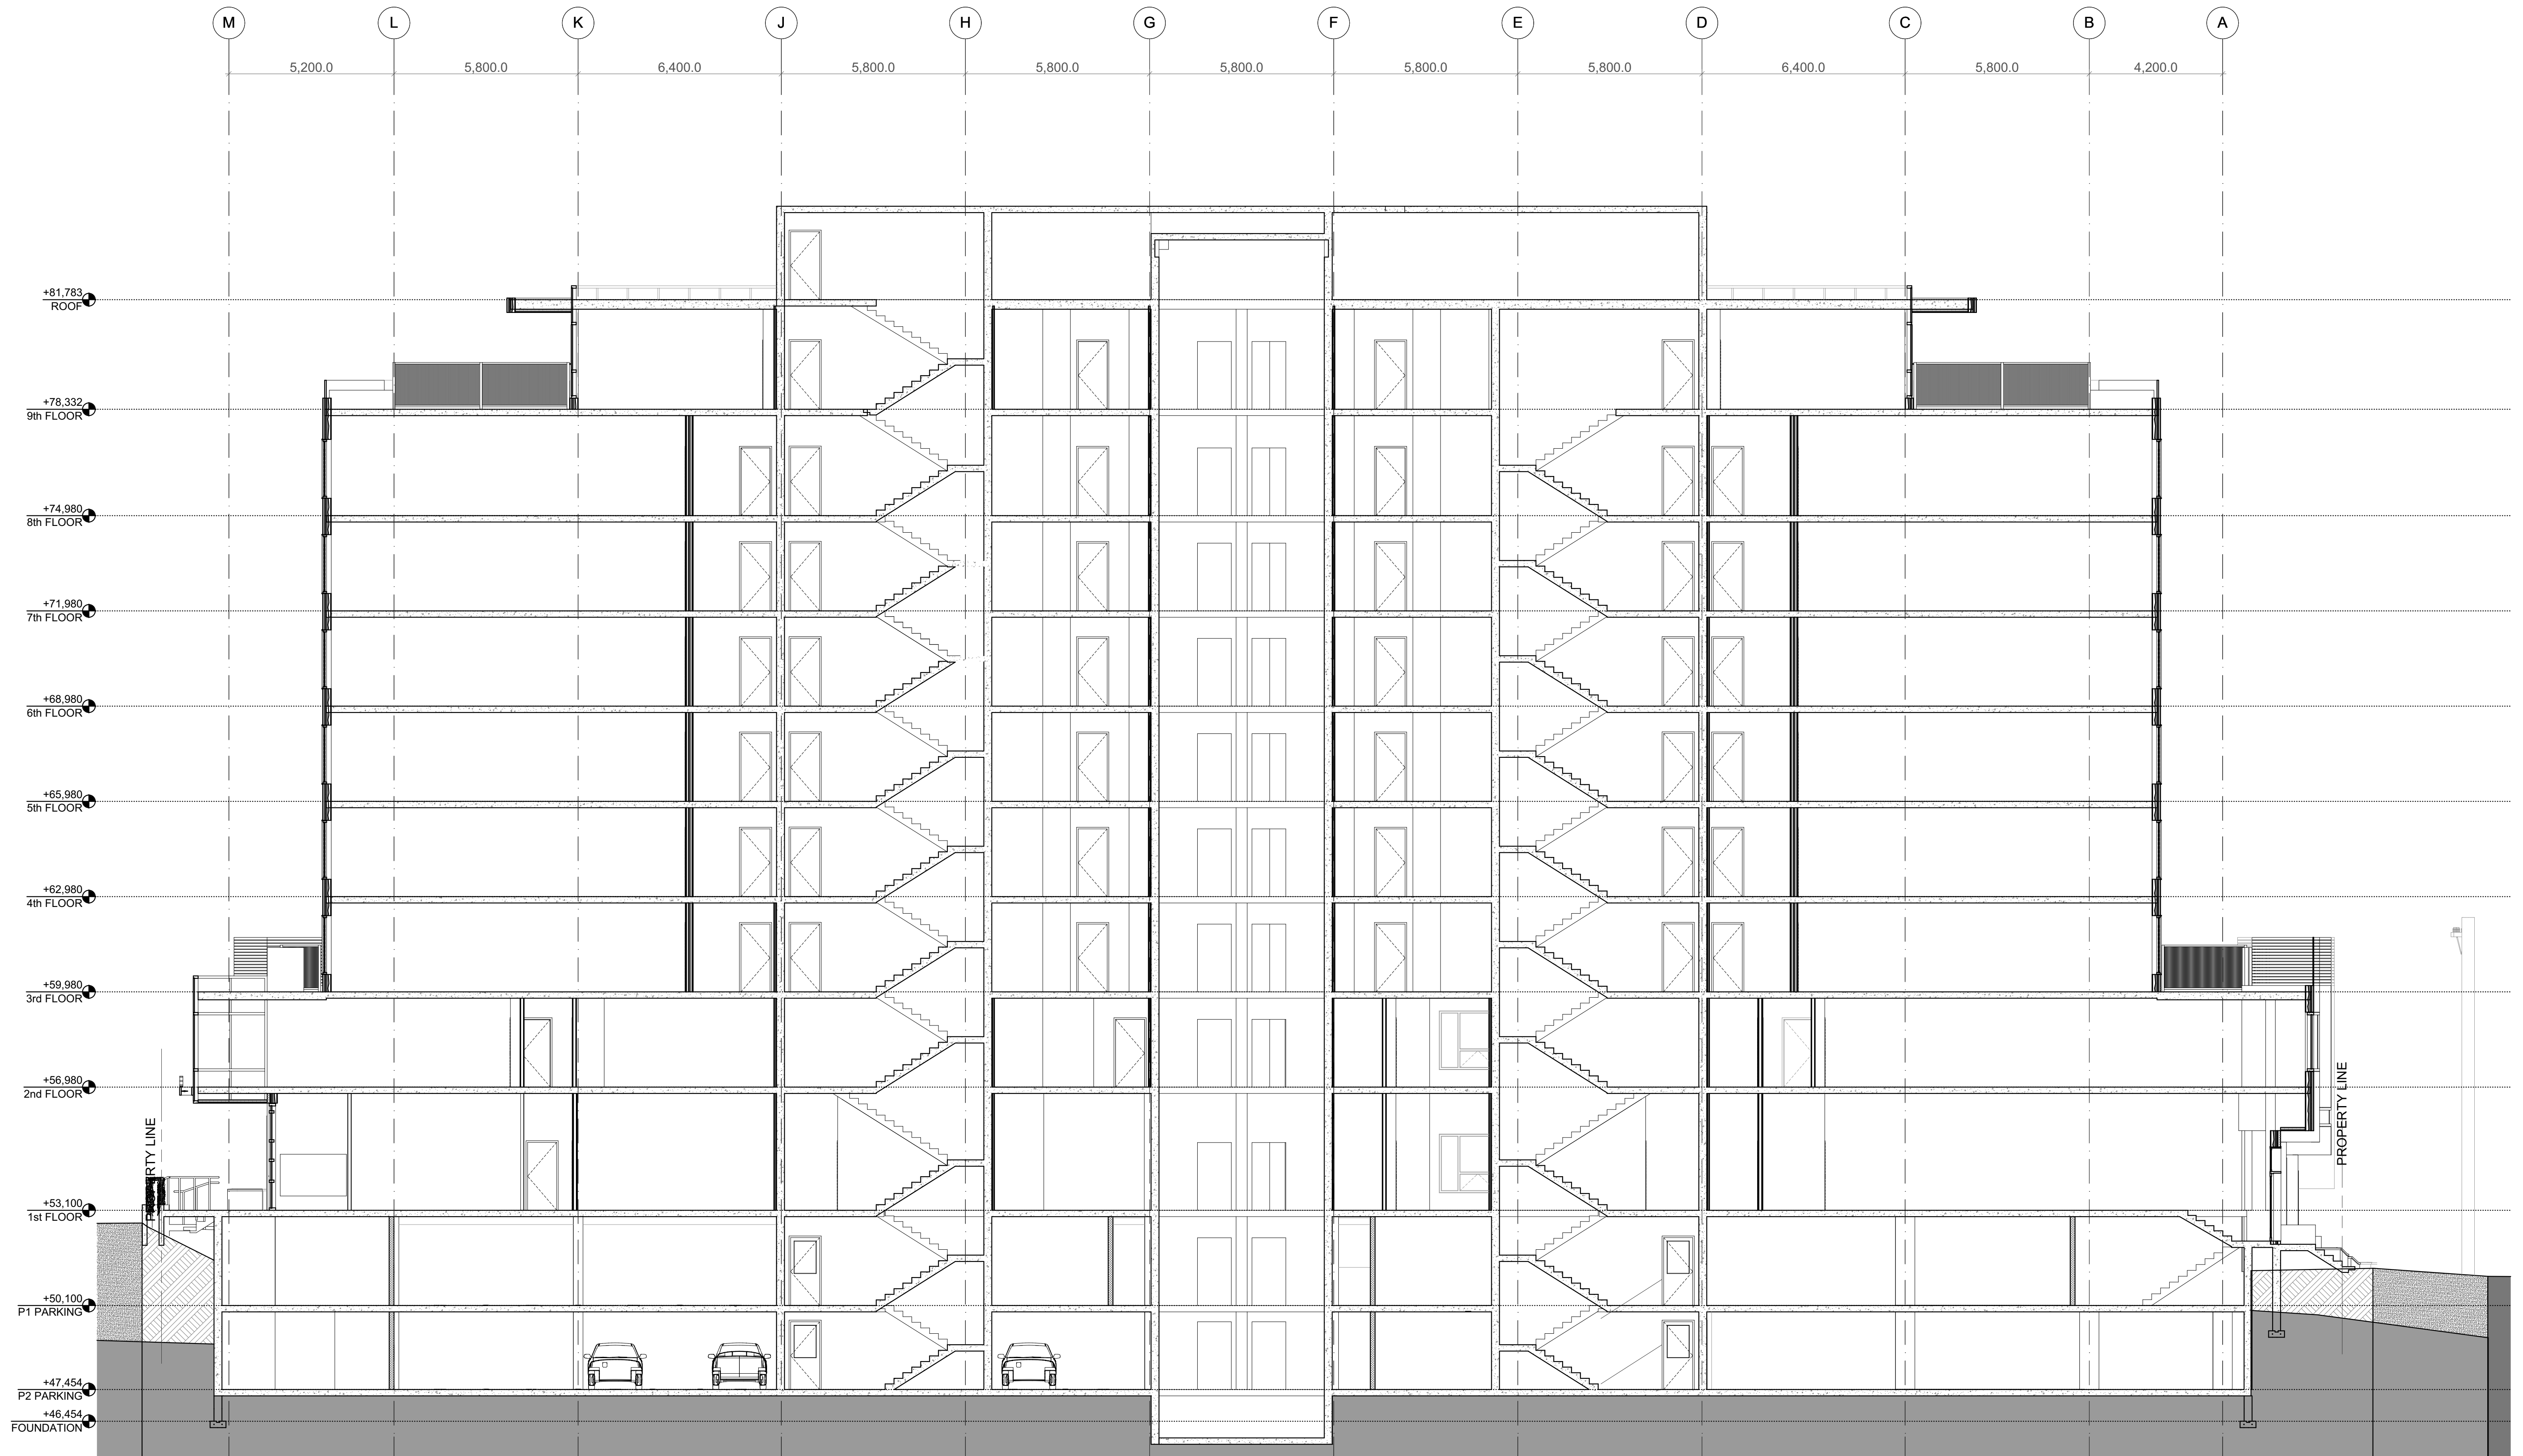


1 LONGITUDINAL SECTION
A-300 SCALE: 1:100

REV #	ISSUED FOR (PACKAGE)	DATE

ST JOSEPH'S SQUARE
KAYE ST. HALIFAX NOVA SCOTIA
CANADA
Plotted on 11/6/2014 at 11:25 AM File Path: network:\P\stjss\11\A-300.dwg

BUILDING SECTION

DATE:	11/6/2014
SCALE:	AS NOTED
DRAWN BY:	STAFF
CHECKED BY:	LL
JOB NUMBER:	#Pjn
SHEET NUMBER:	A-300

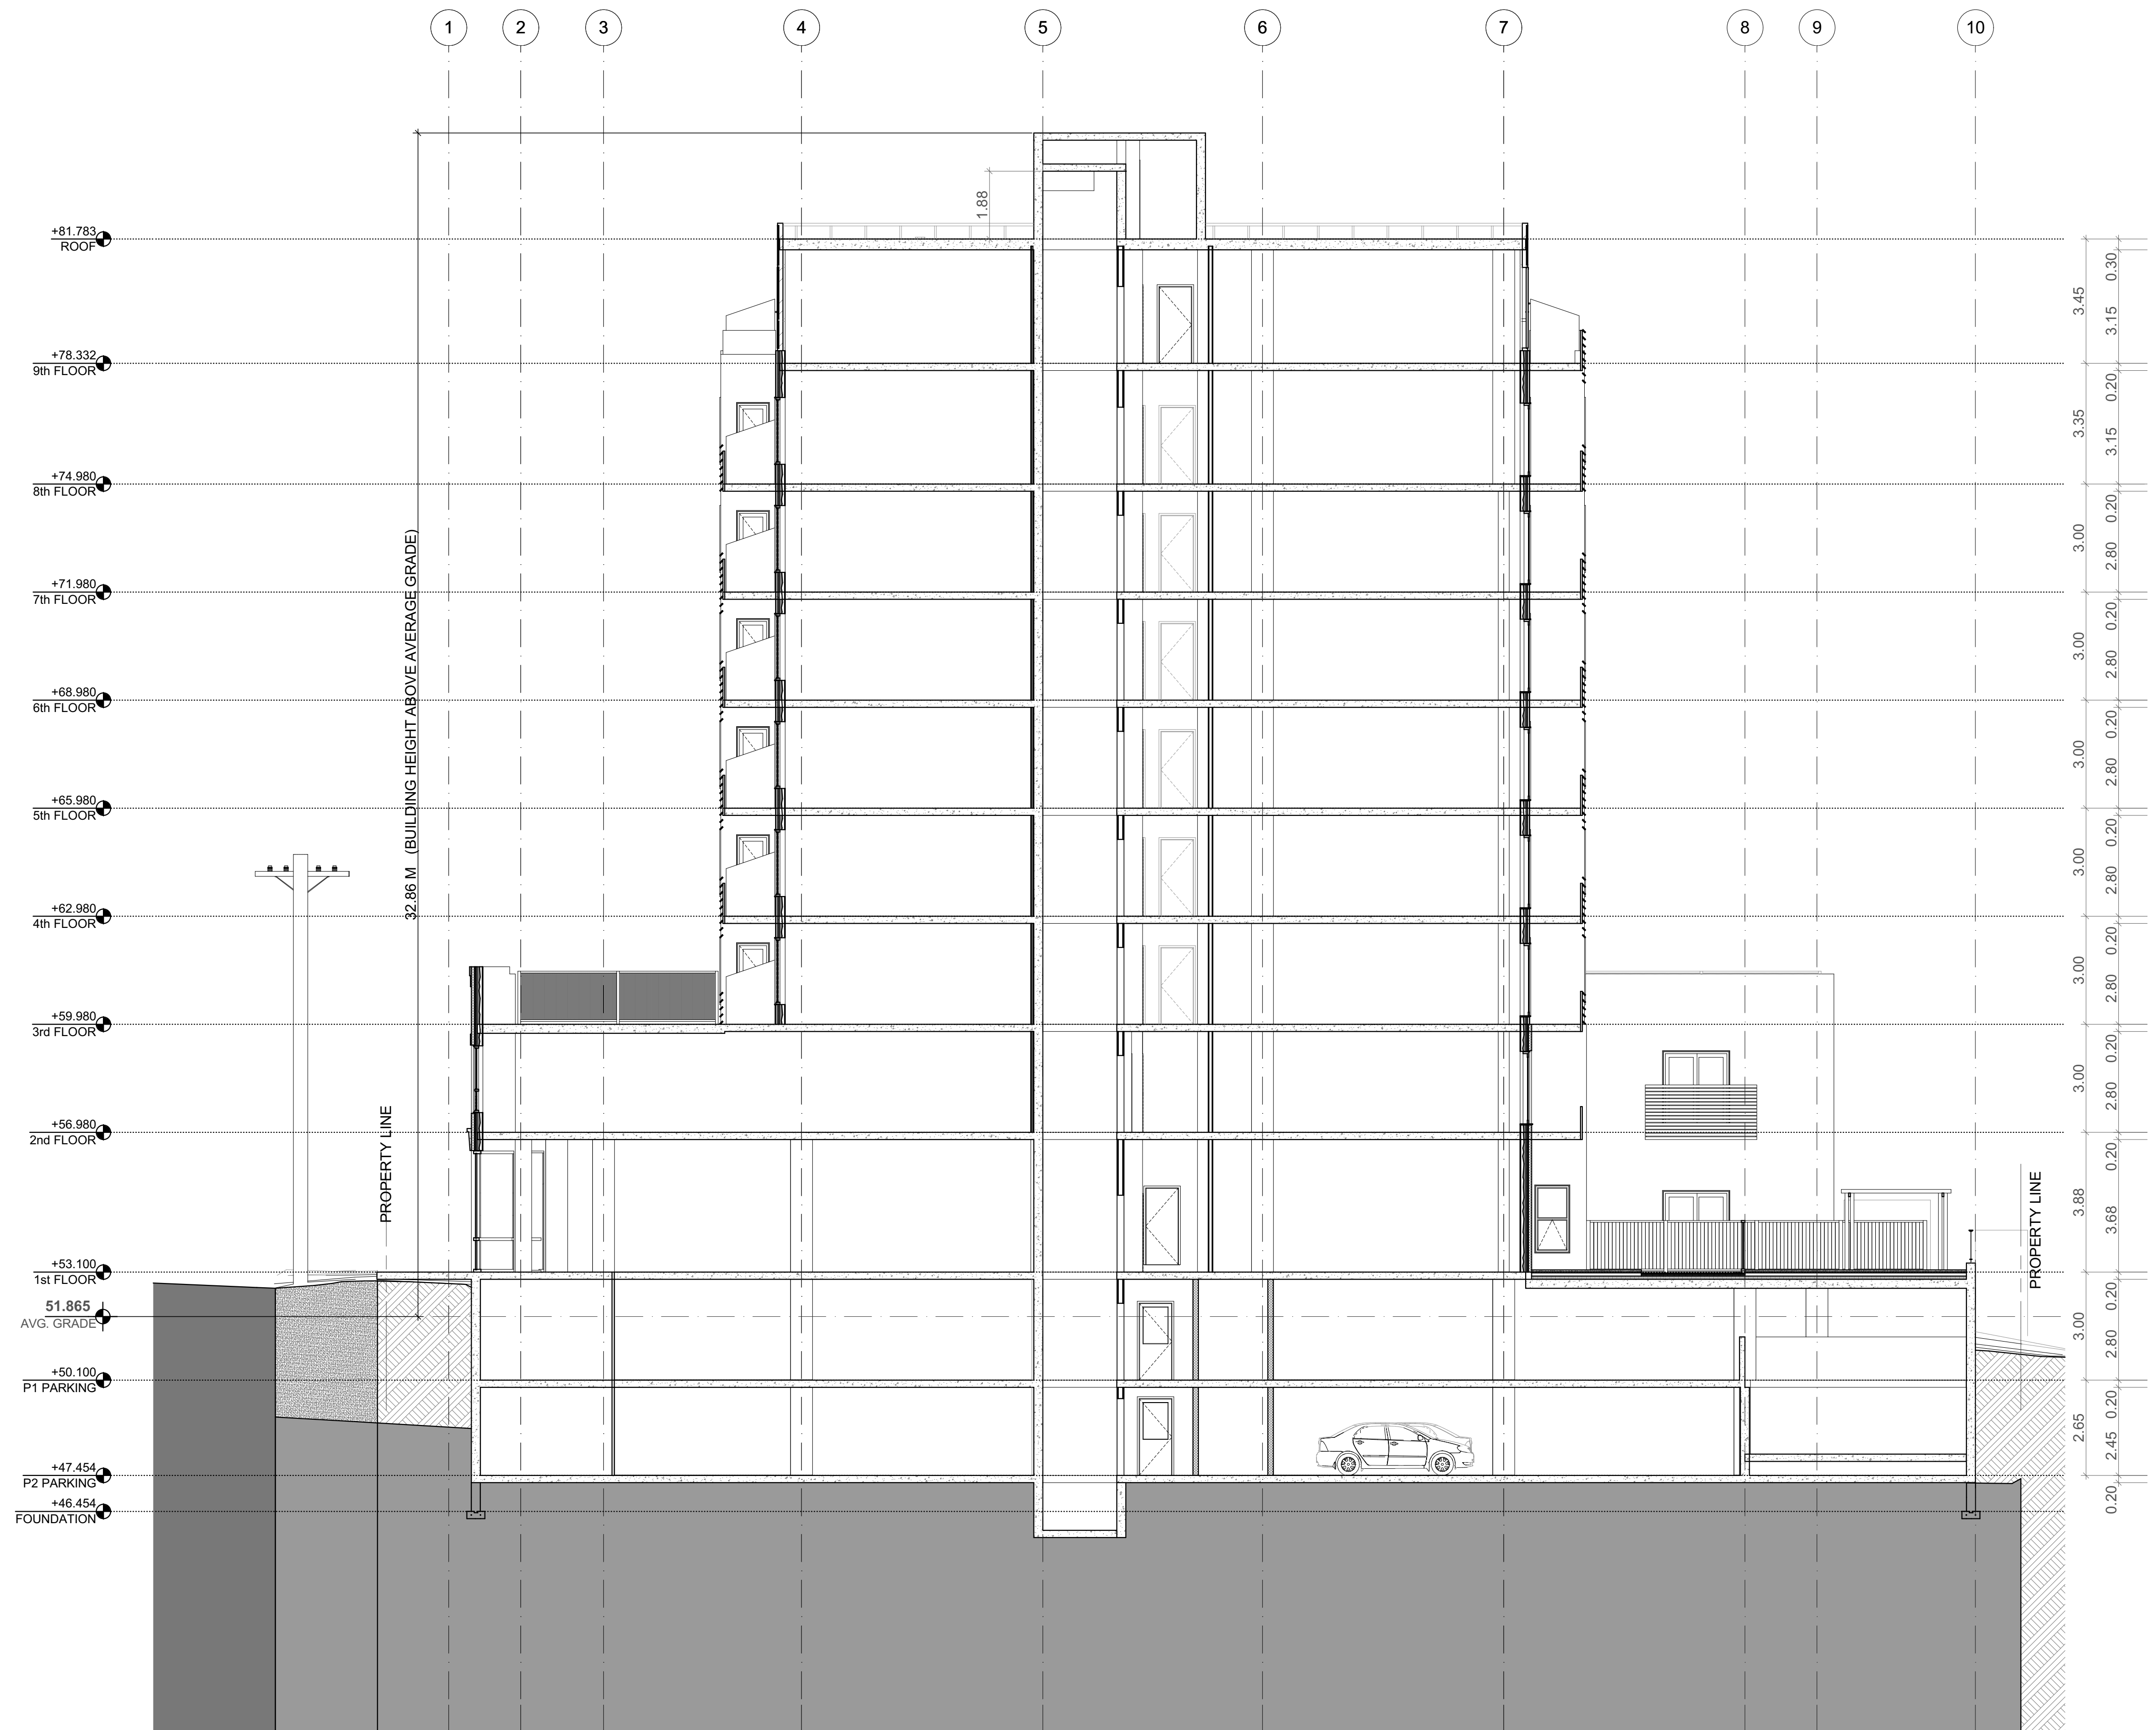

1 TYPICAL CROSS SECTION
A-301 SCALE: 1:100

31

DEXEL
E. dexel@eastlink.ca
T. 902.446.9916
F. 902.444.6609

1245 Barrington Street
Halifax, NS B3J 1Y2

REV #	ISSUED FOR (PACKAGE)	DATE

ST JOSEPH'S SQUARE
KAYE ST. HALIFAX NOVA SCOTIA
CANADA

P:\proj\118\2014\11-25-AMT\Fig Path: harnwork\p\proj\118\2014\11-25-AMT

BUILDING SECTION

DATE:	11/6/2014
SCALE:	AS NOTED
DRAWN BY:	STAFF
CHECKED BY:	LL
JOB NUMBER:	#Pjn
SHEET NUMBER:	A-301