



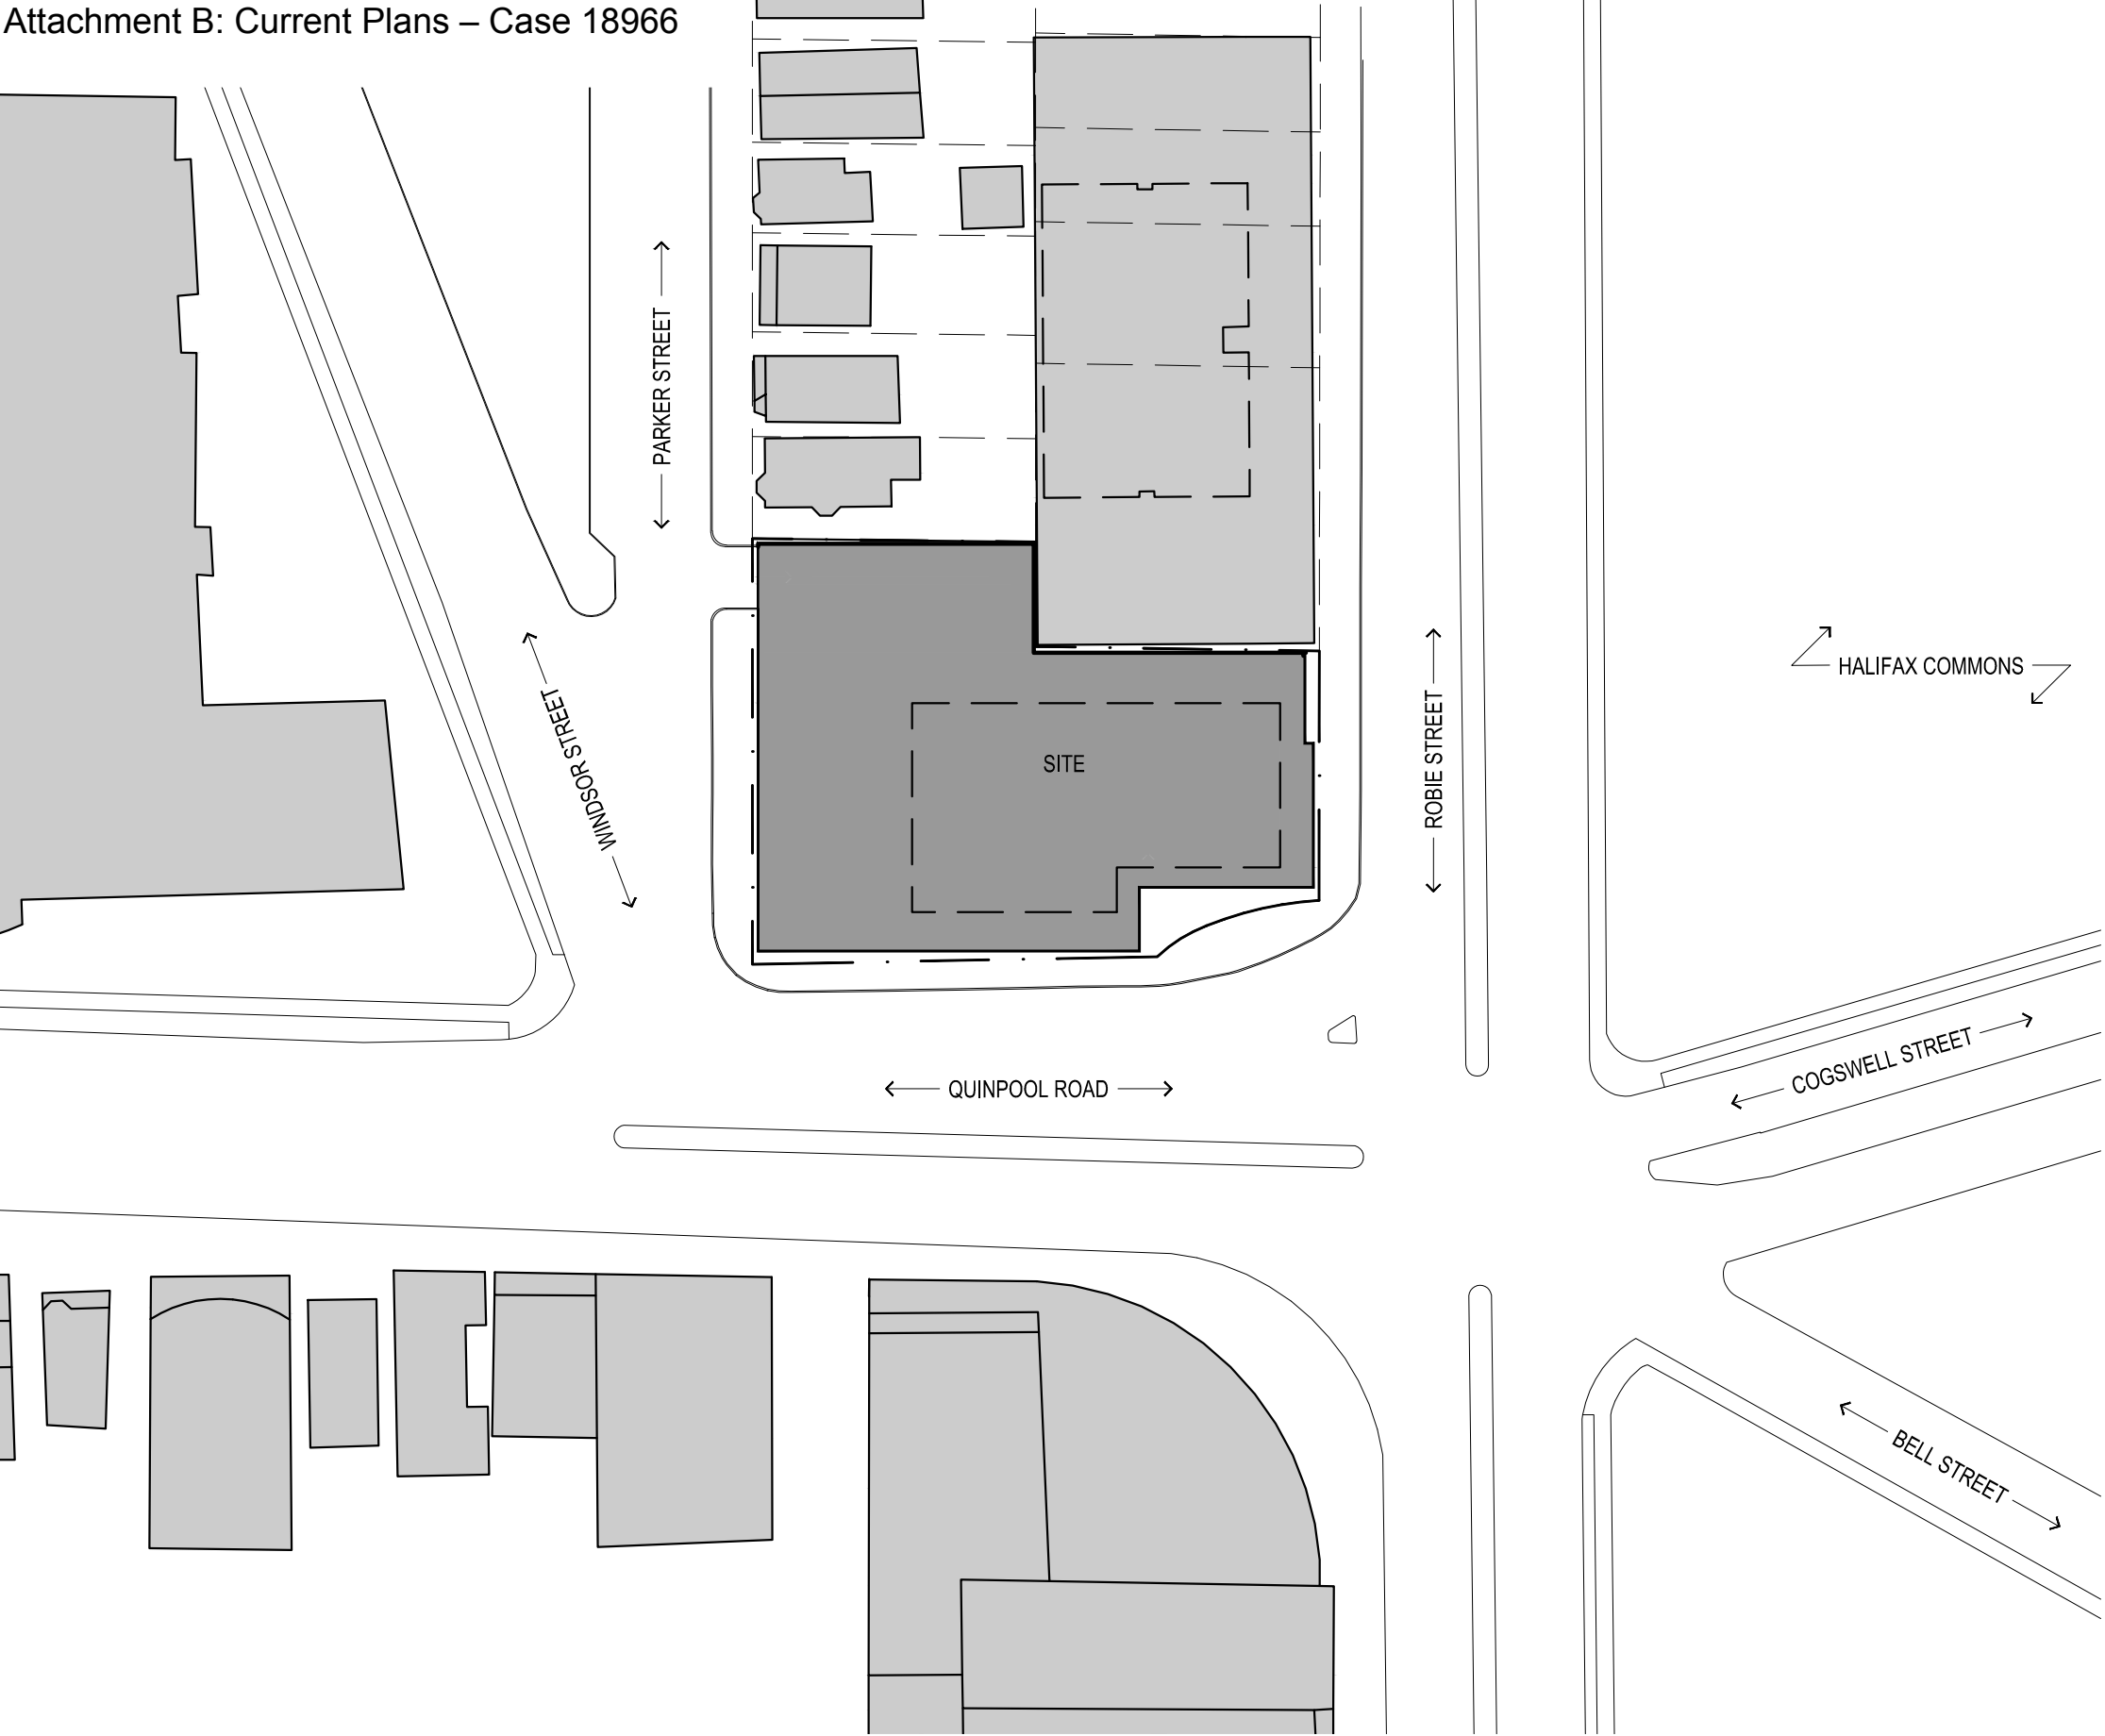

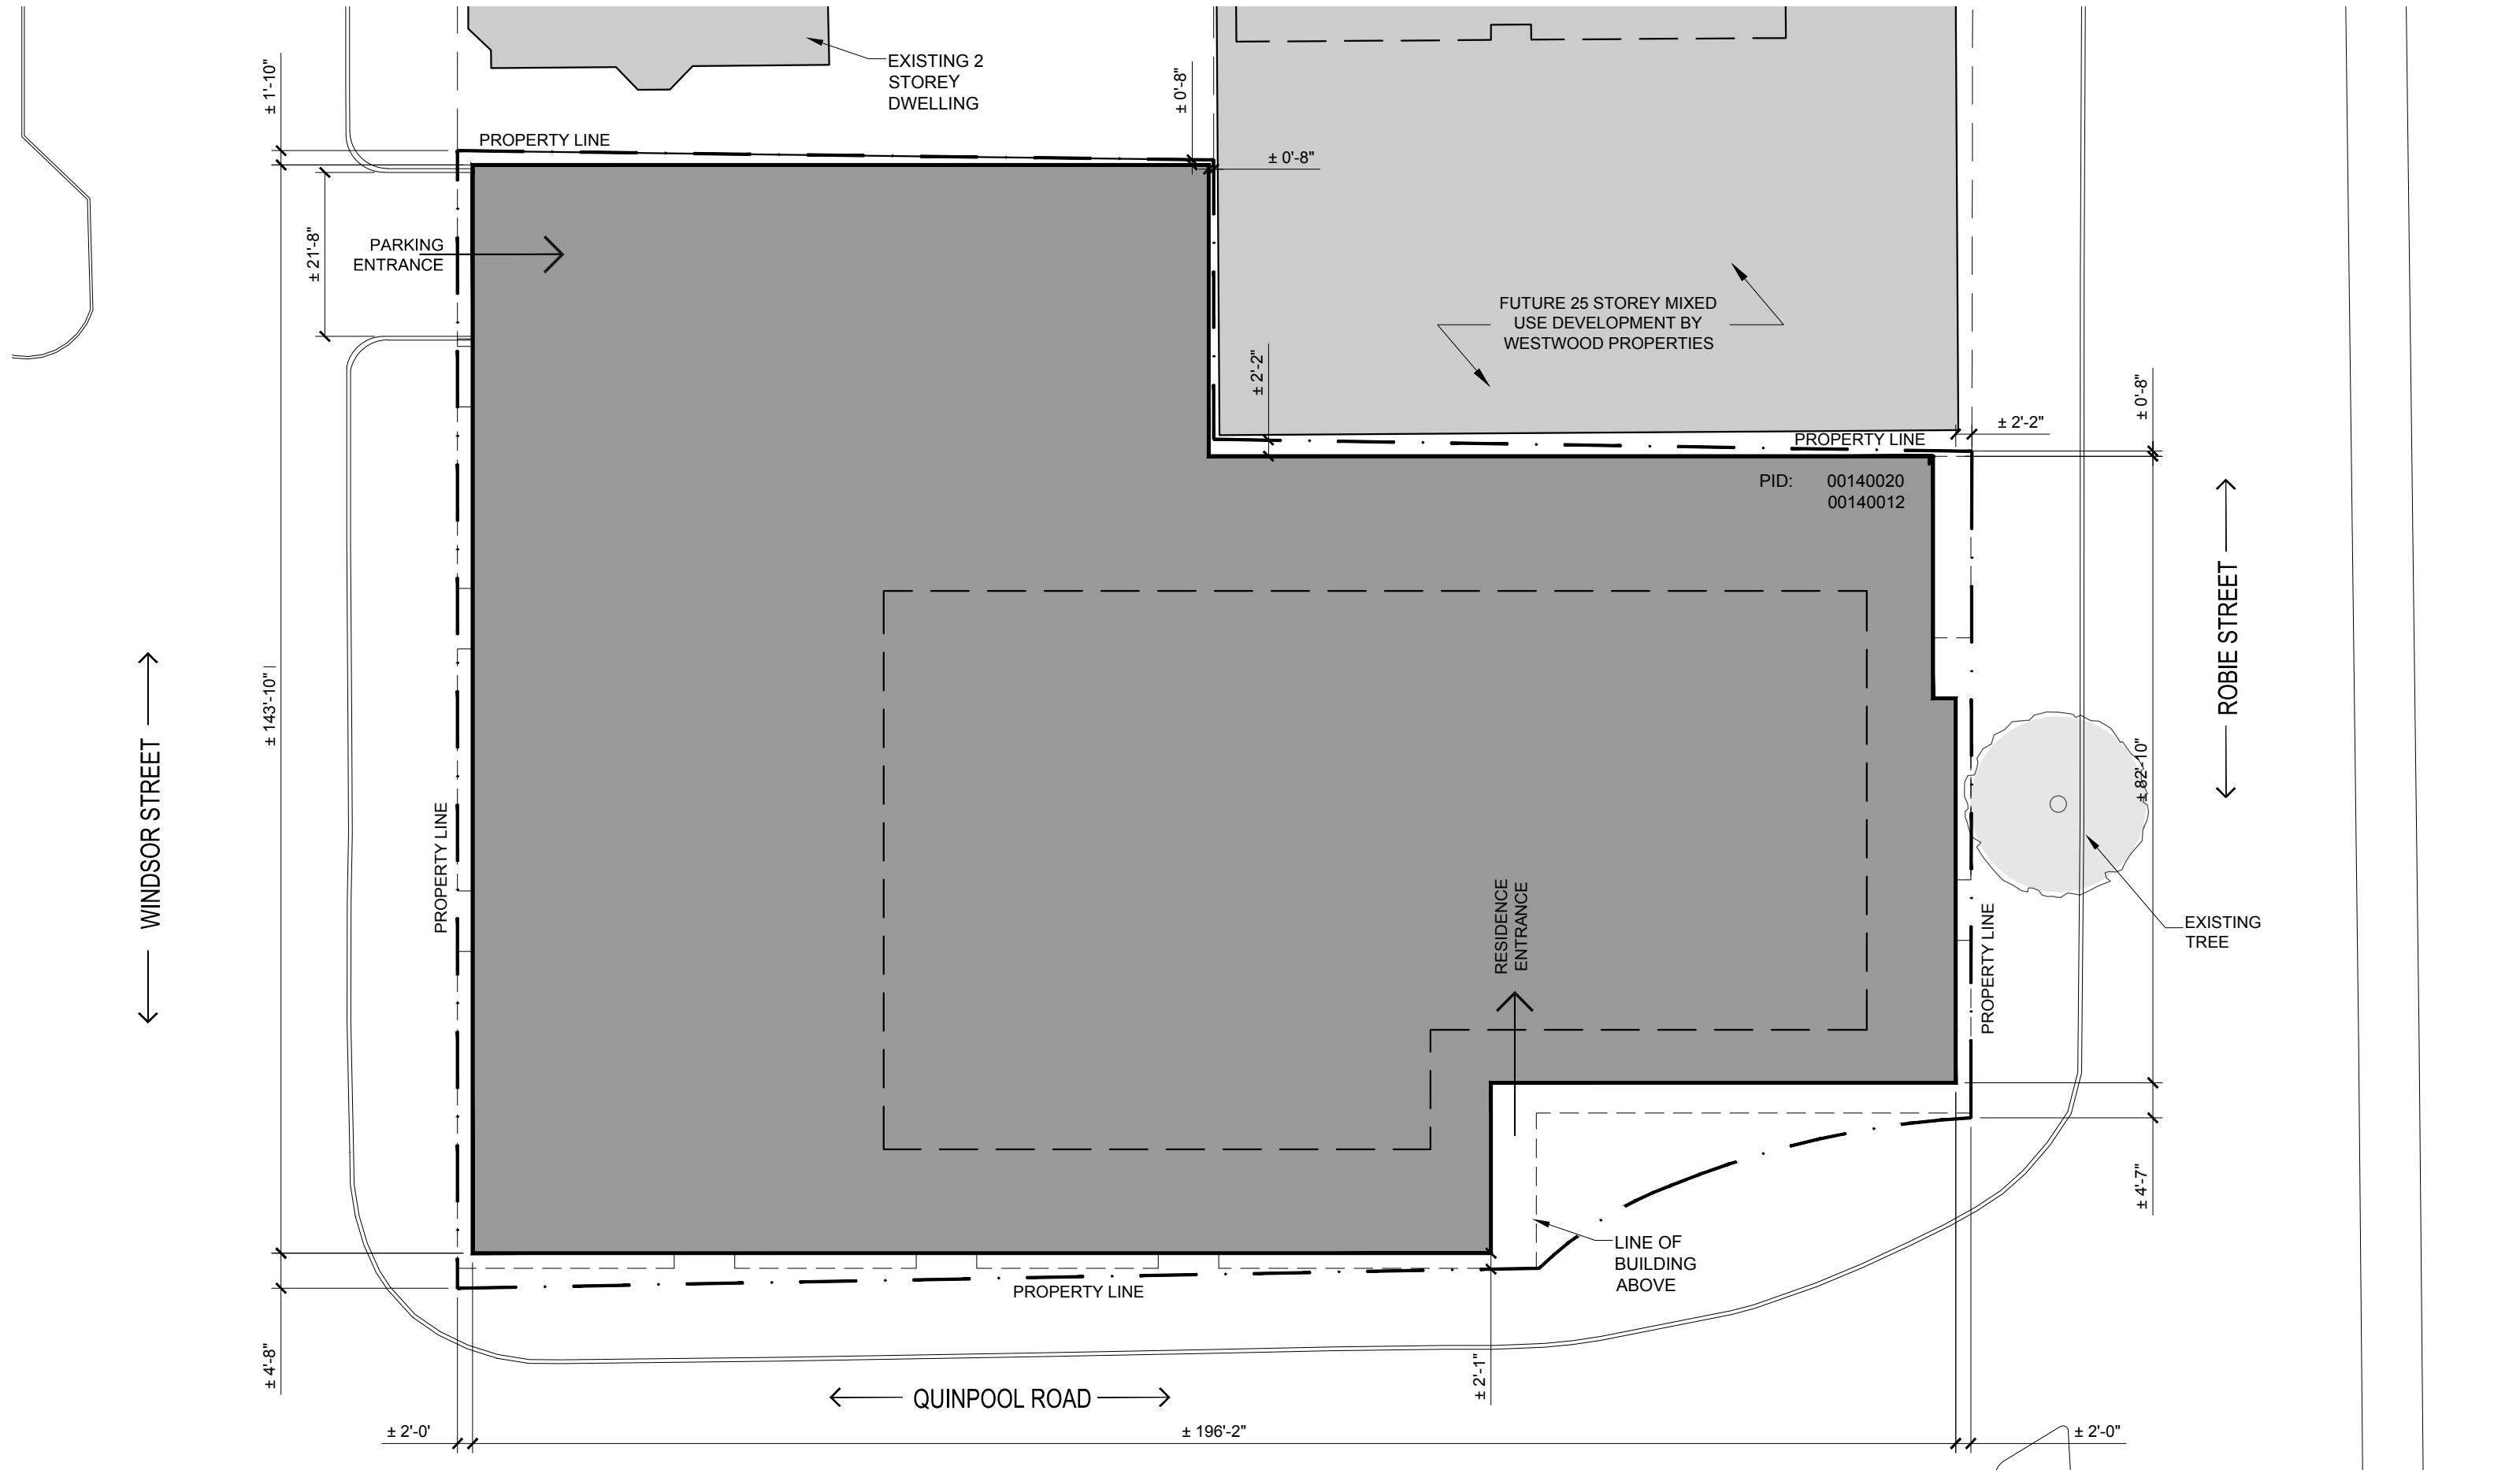


ARMCO TOWER

6009-6017 QUINPOOL ROAD, HALIFAX, NS


SITE PLAN

Project No.: 2015.07
Scale: 1" = 20'-0"
Date: 23 July 2015

 

WM FARES
G R O U P

SP02

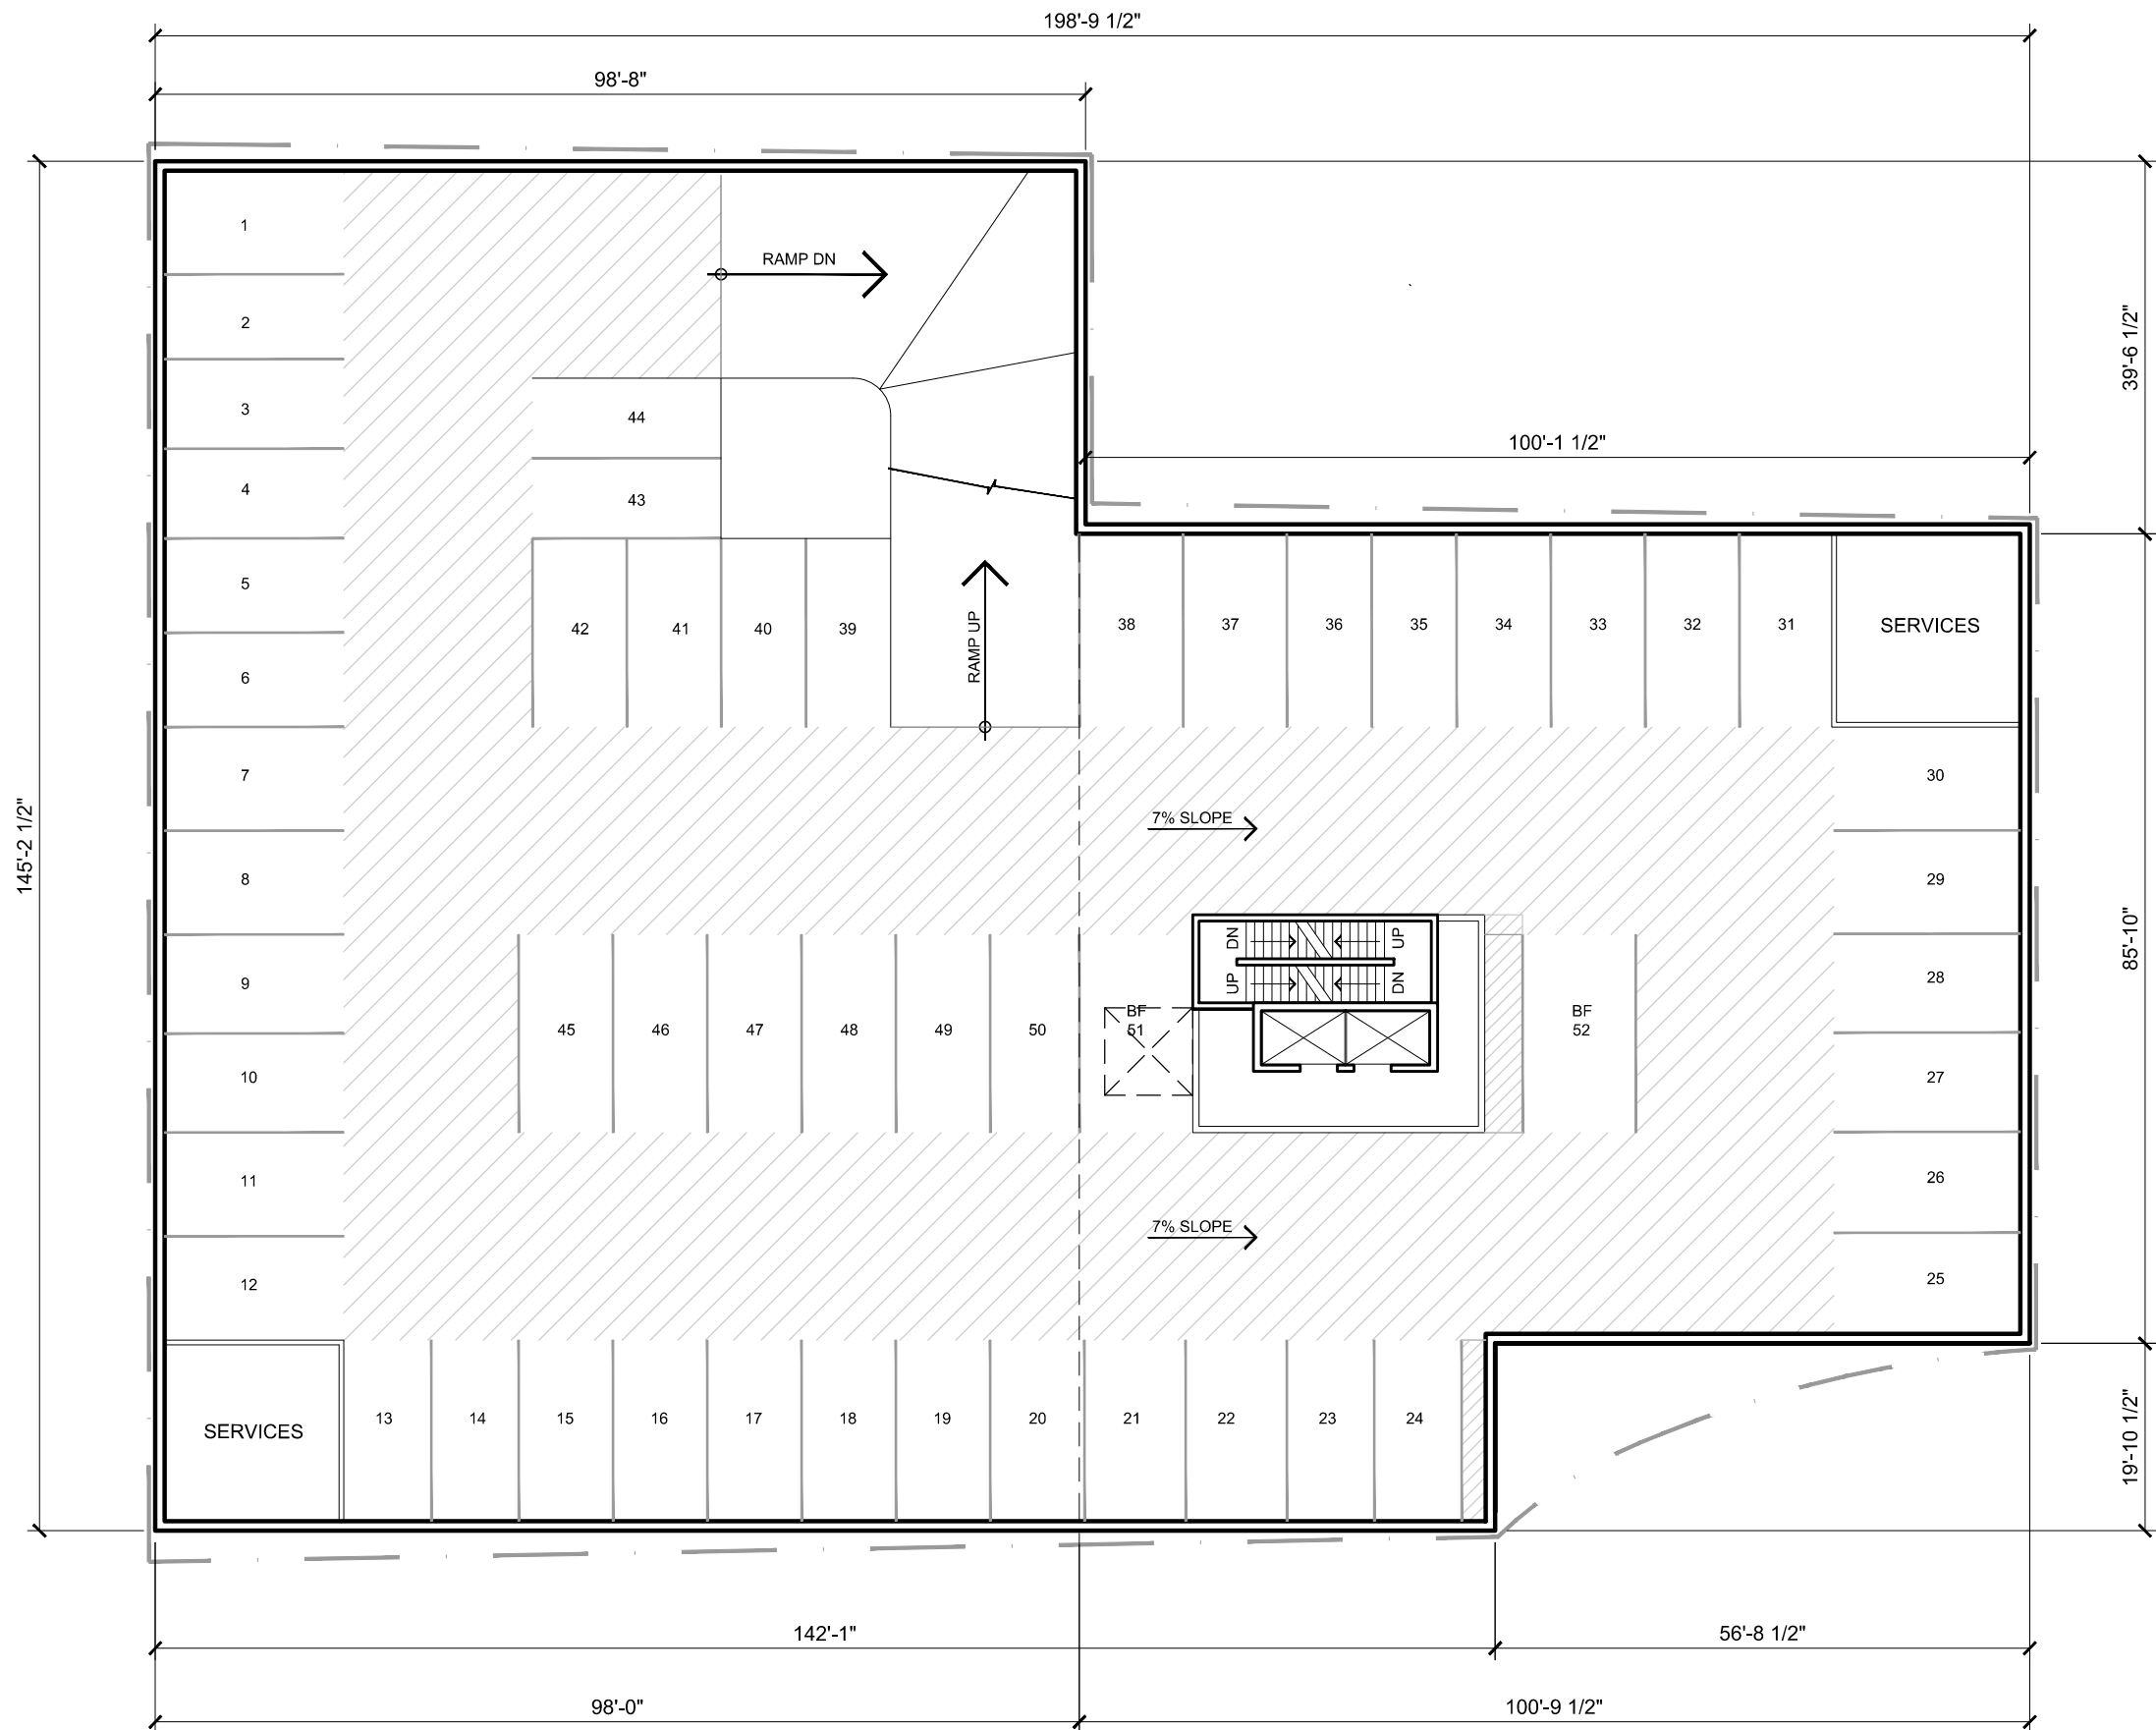


ARMCO TOWER

6009-6017 QUINPOOL ROAD, HALIFAX, NS


PARKING LEVELS 1 & 2
FLOOR PLANS

Project No.: 2015.07
Scale: 1" = 20'-0"
Date: 23 July 2015

 

WM FARES
G R O U P

A1

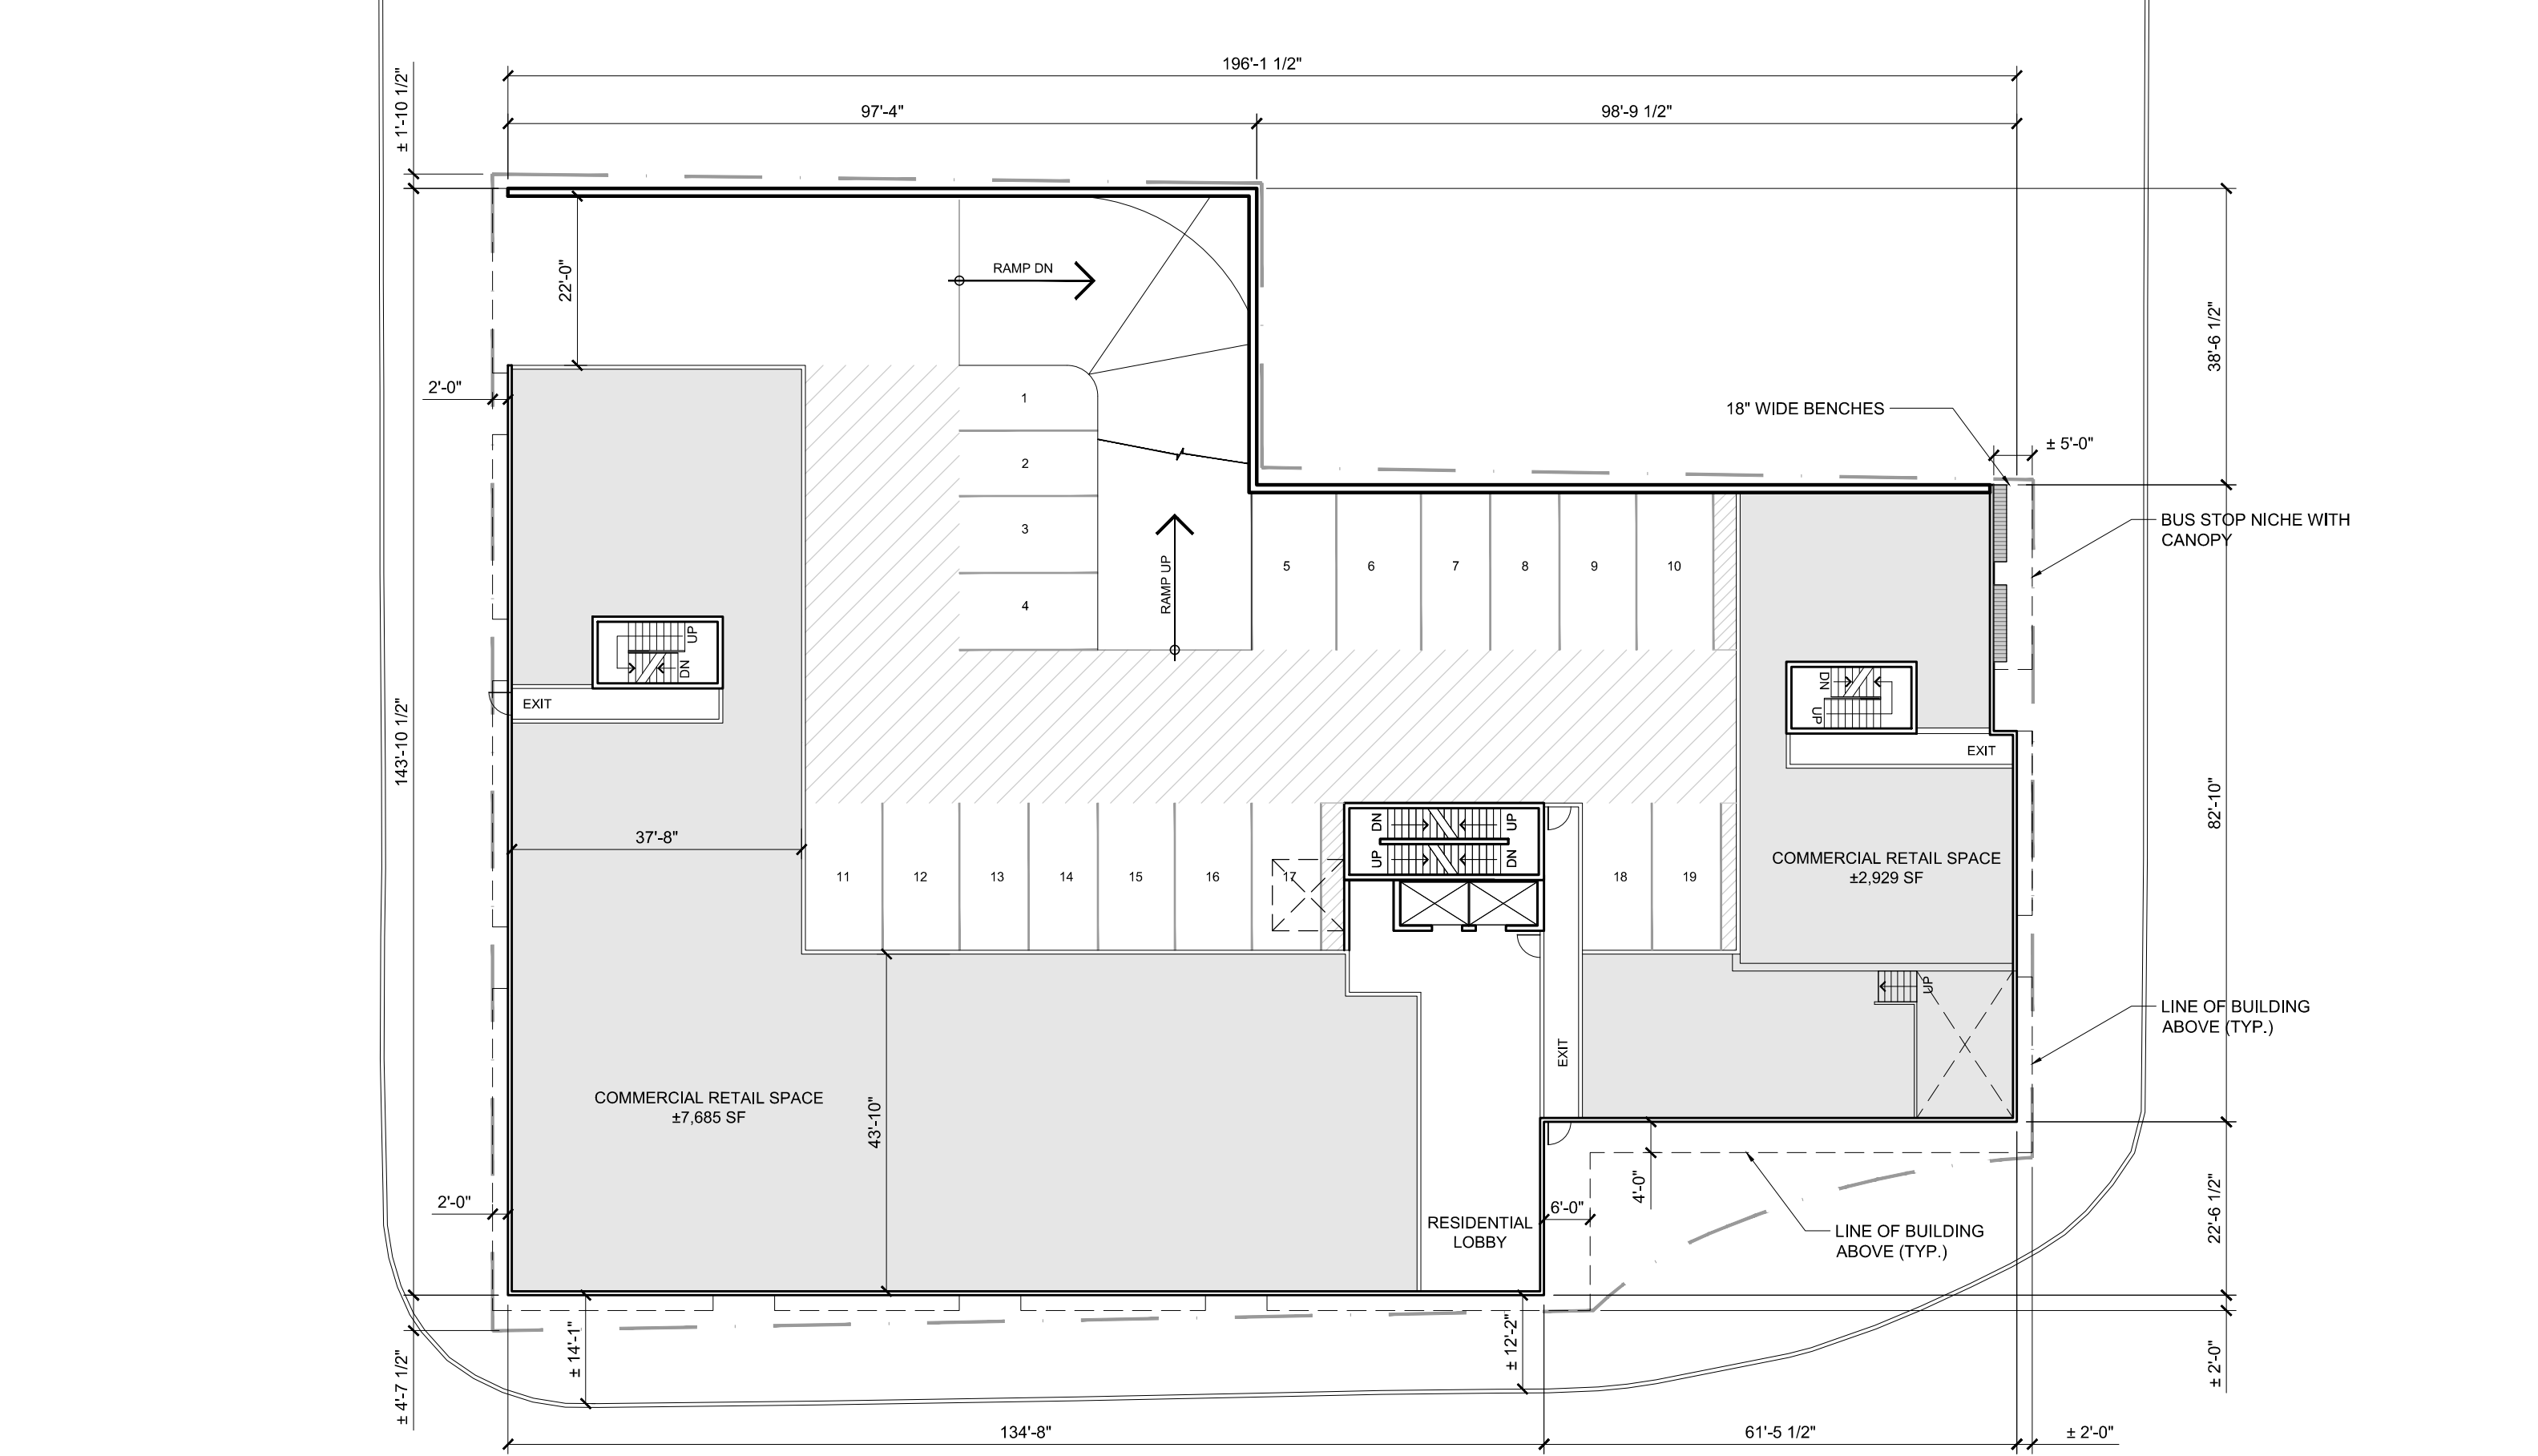



ARMCO TOWER


6009-6017 QUINPOOL ROAD, HALIFAX, NS

GROUND LEVEL
FLOOR PLANS

Project No.: 2015.07
Scale: 1" = 20'-0"
Date: 23 July 2015

 

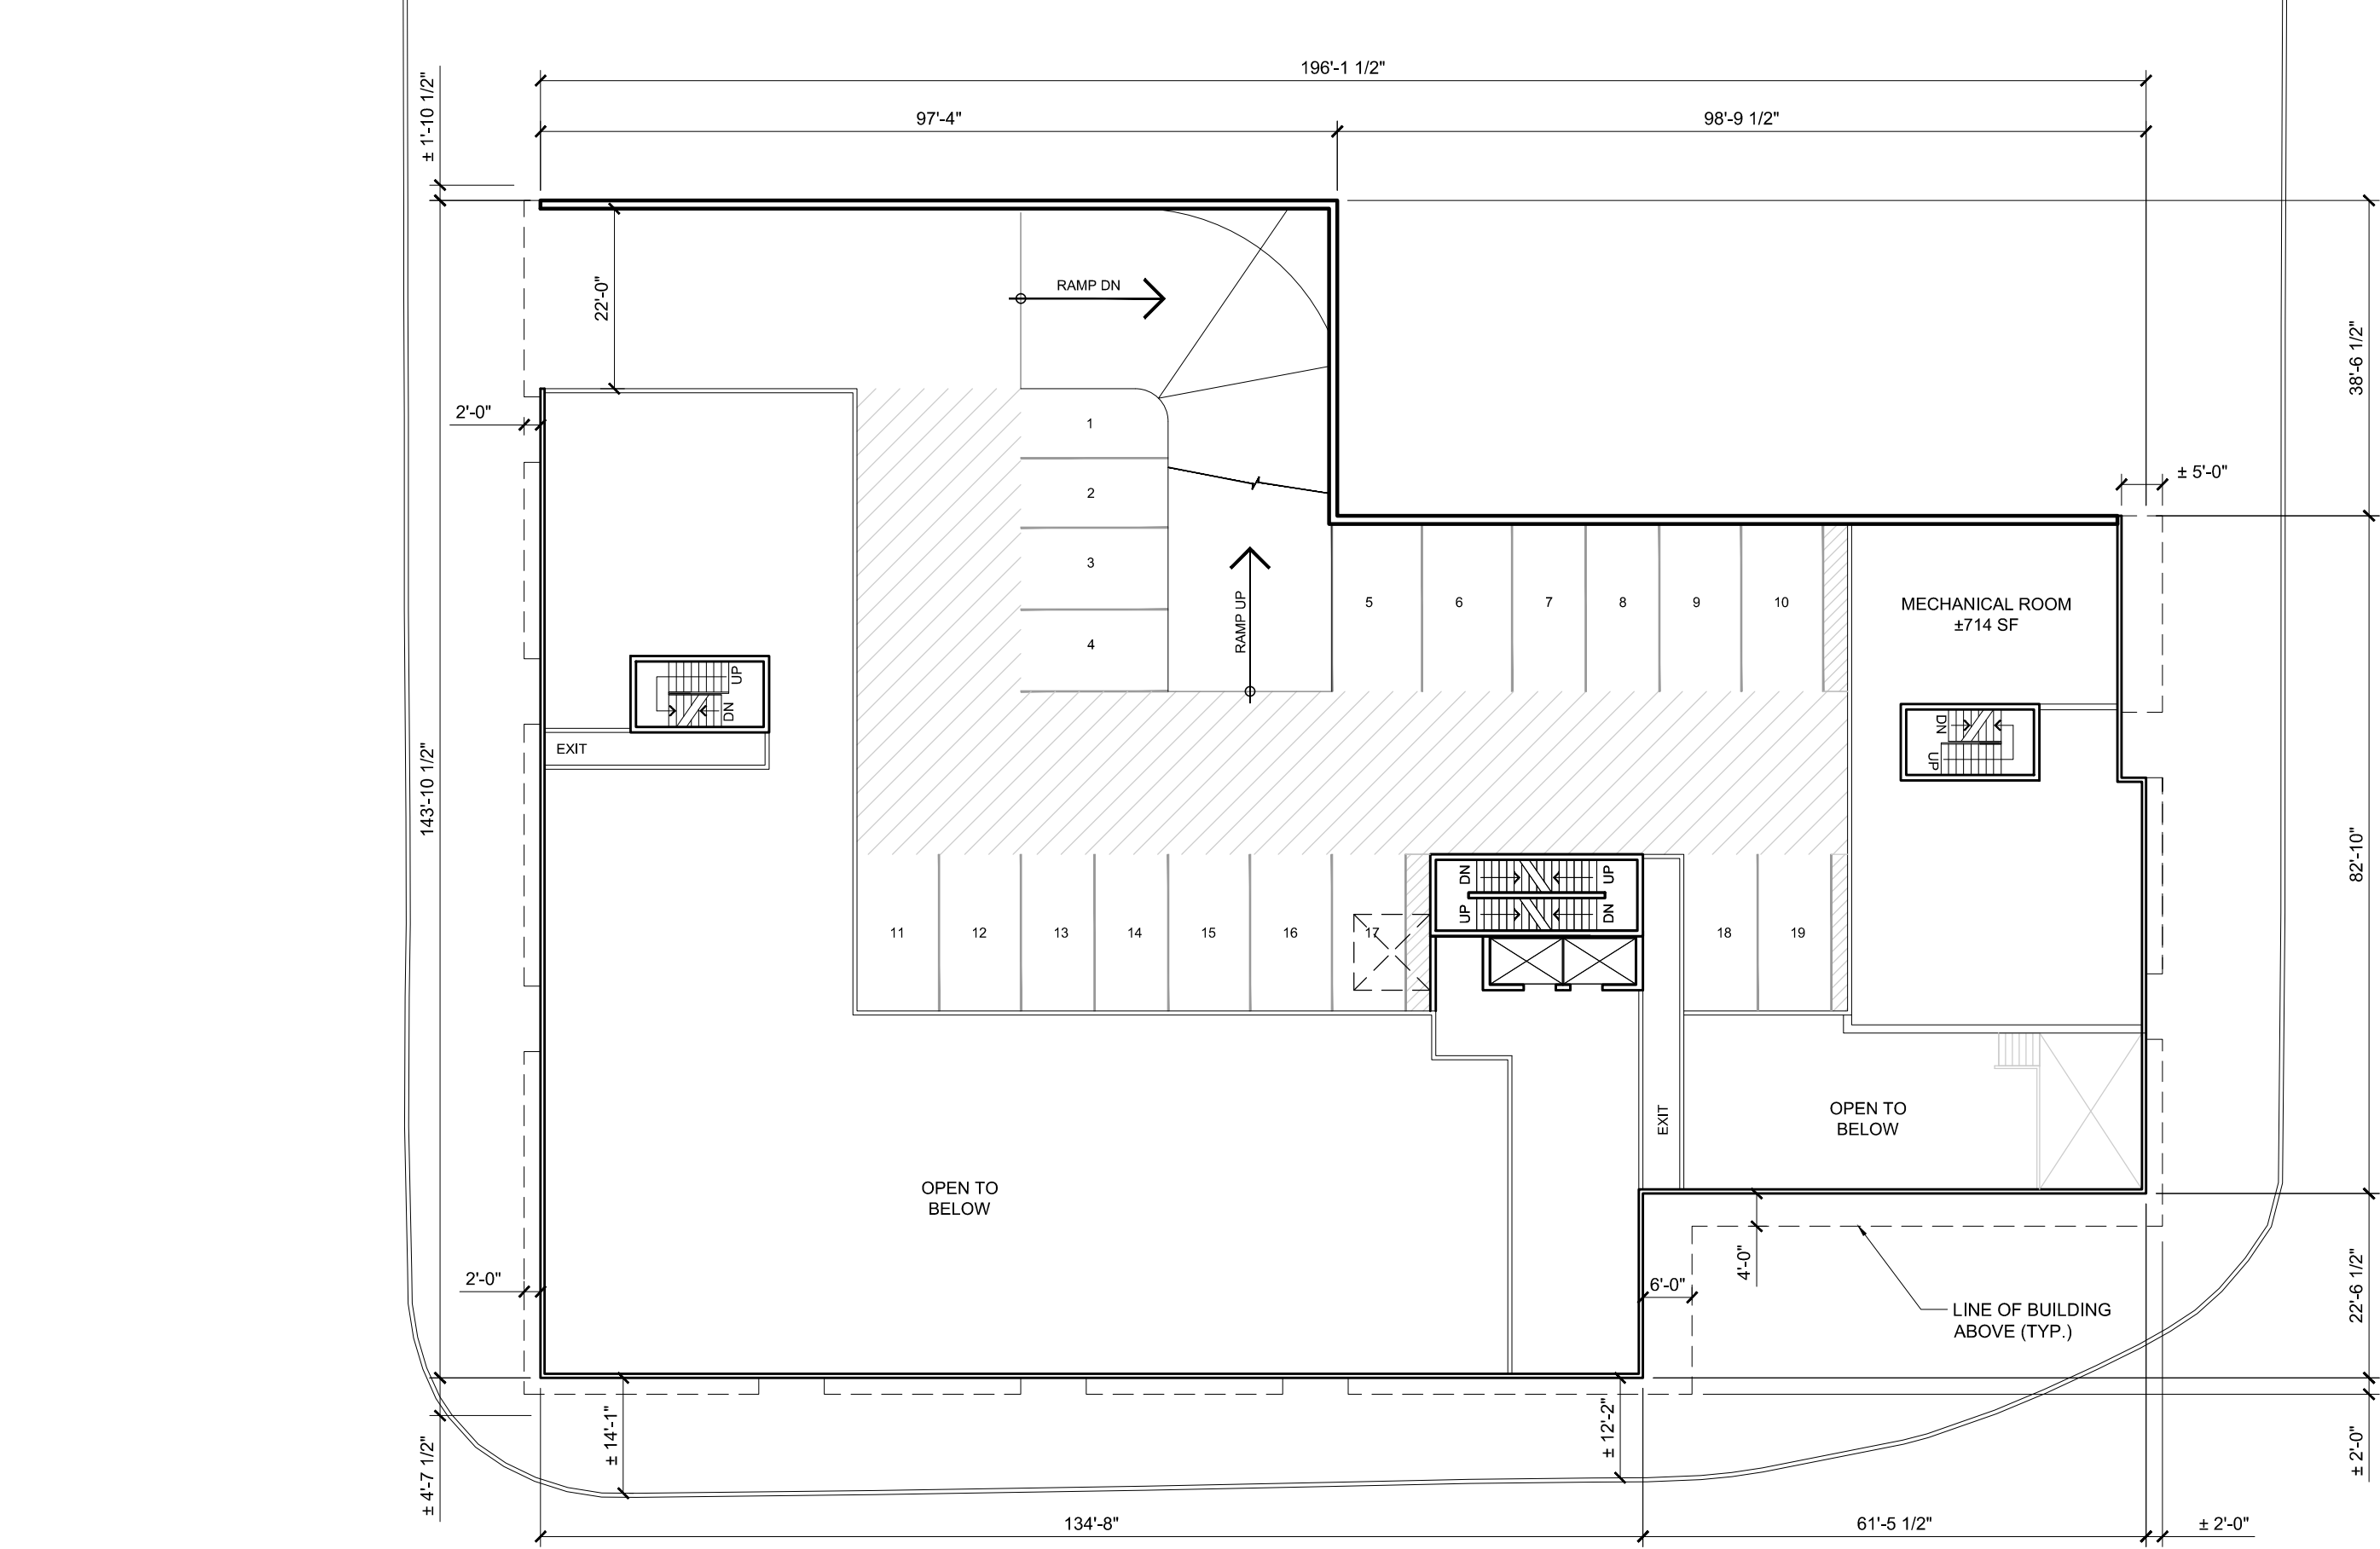

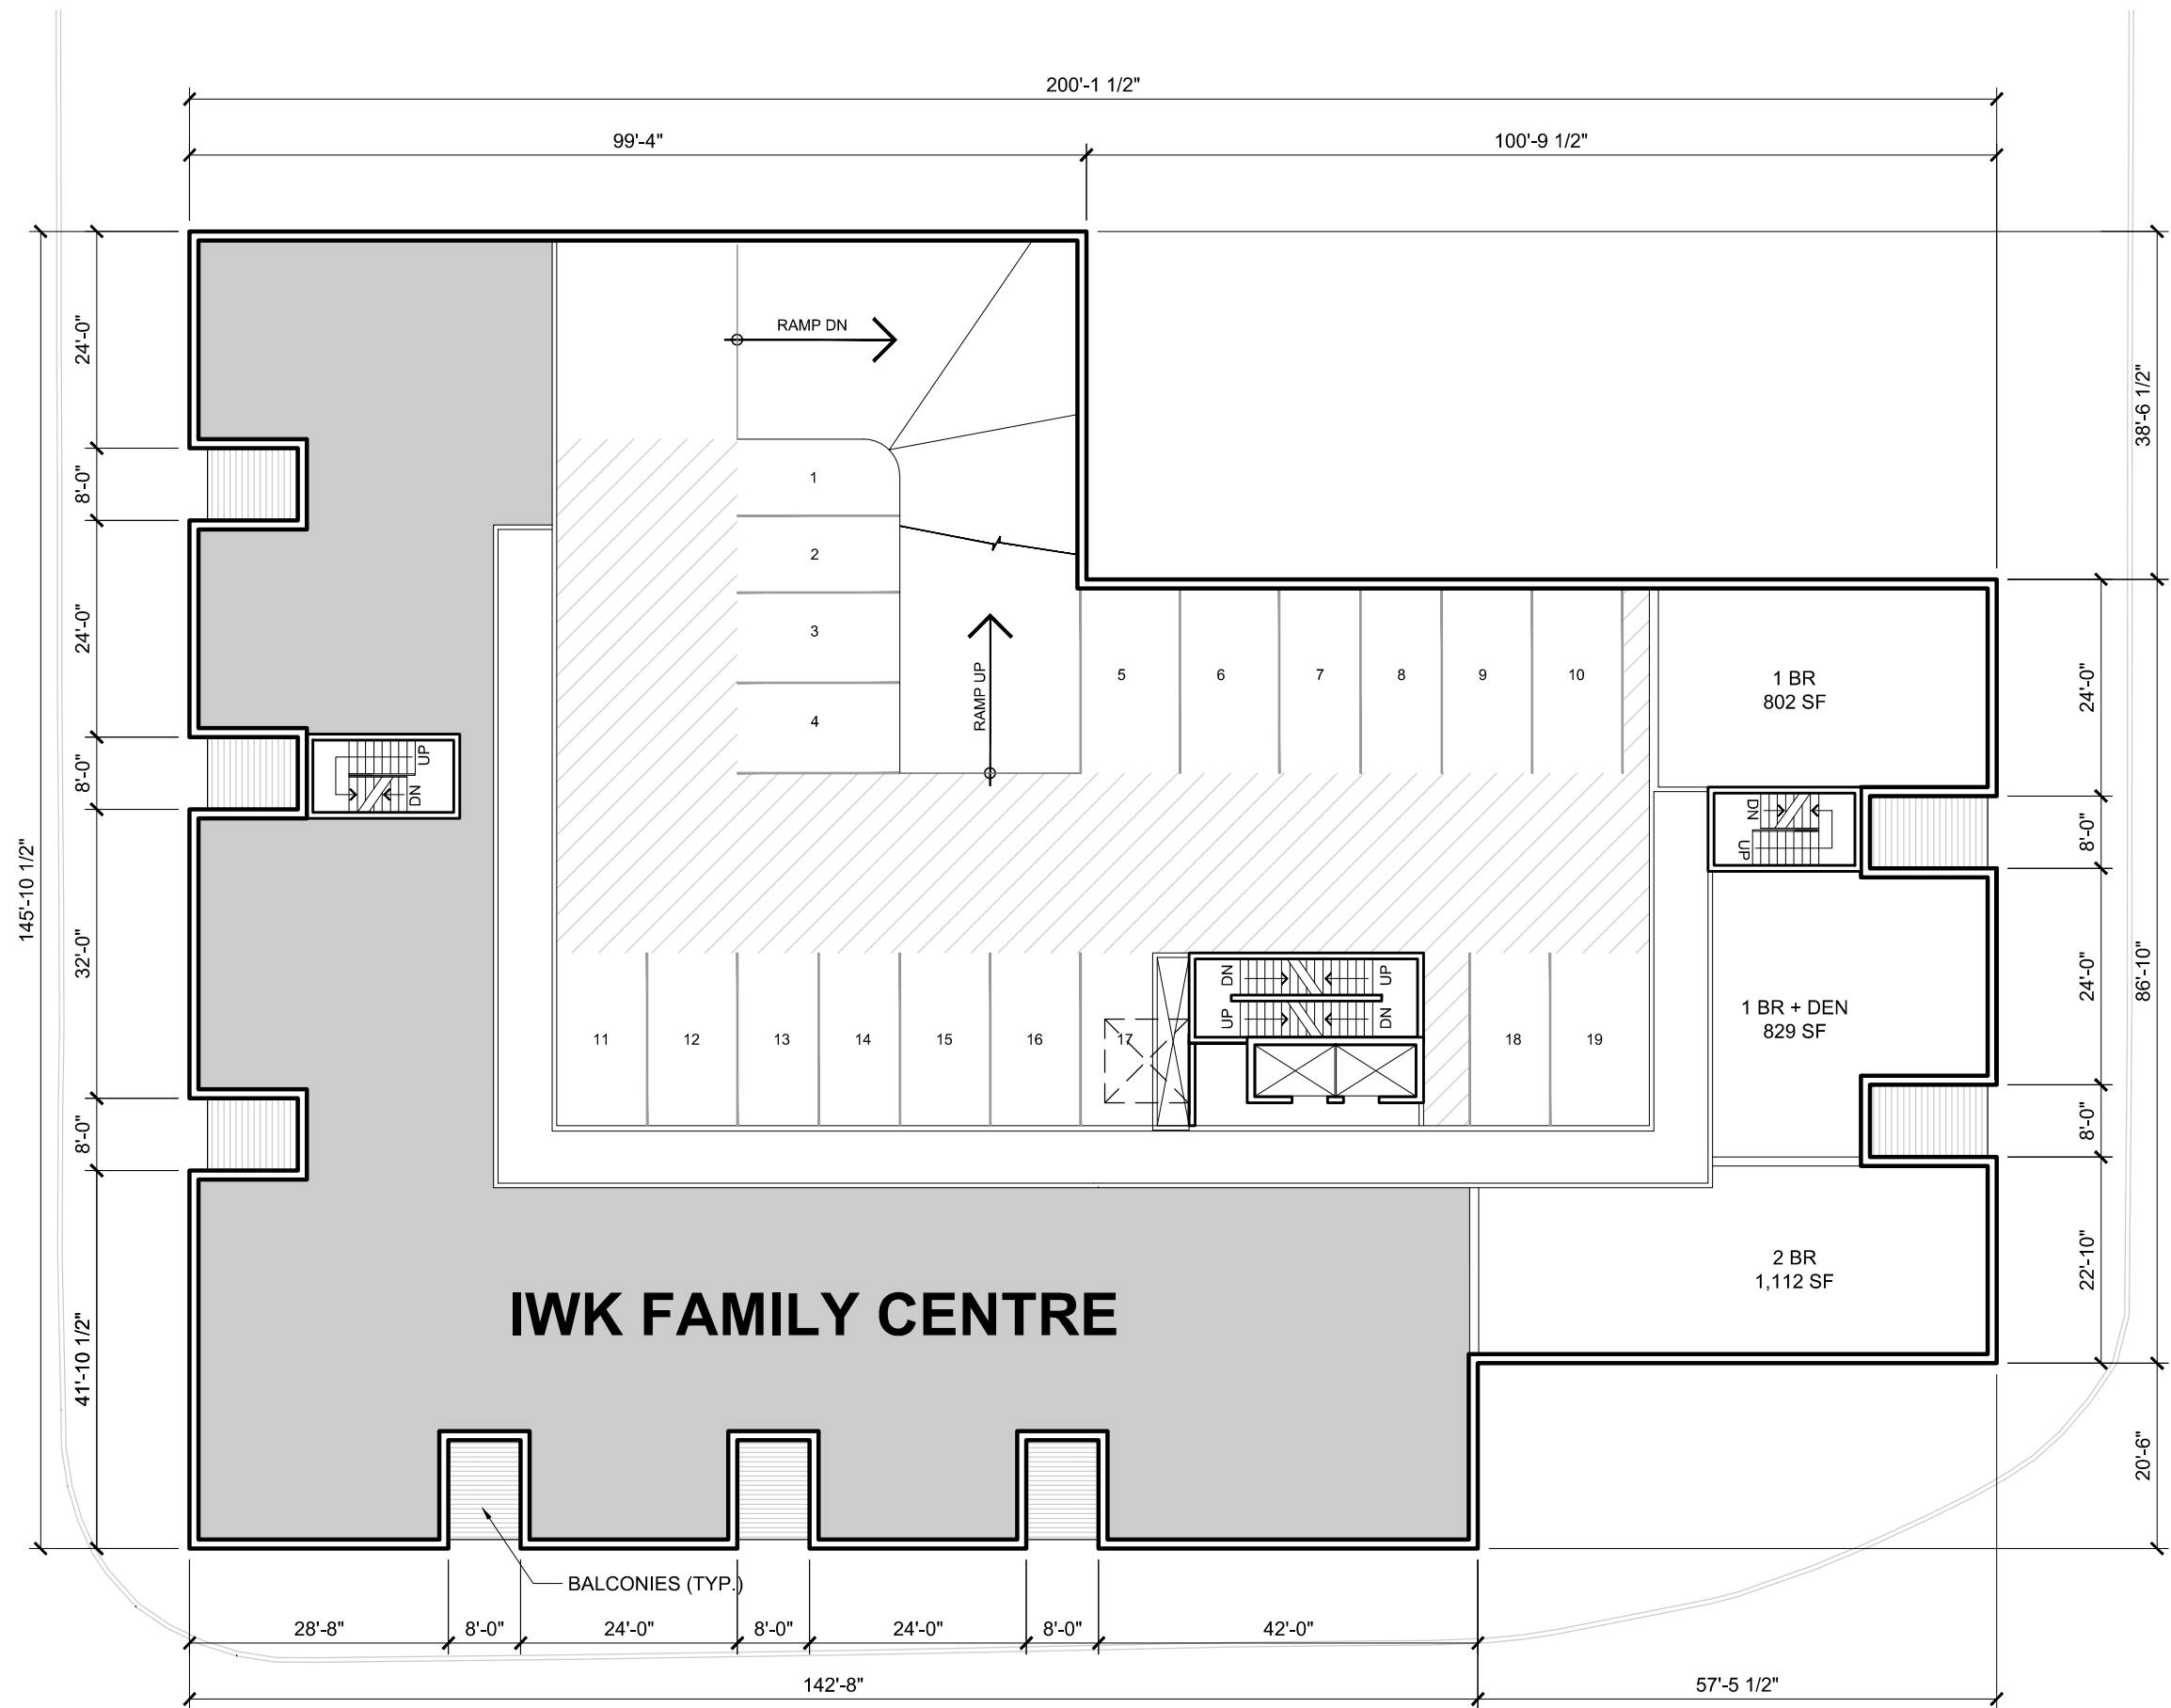


ARMCO TOWER

6009-6017 QUINPOOL ROAD, HALIFAX, NS


LEVELS 200
FLOOR PLANS

Project No.: 2015.07
Scale: 1" = 20'-0"
Date: 06 Nov 2015

 

WM FARES
G R O U P

A3

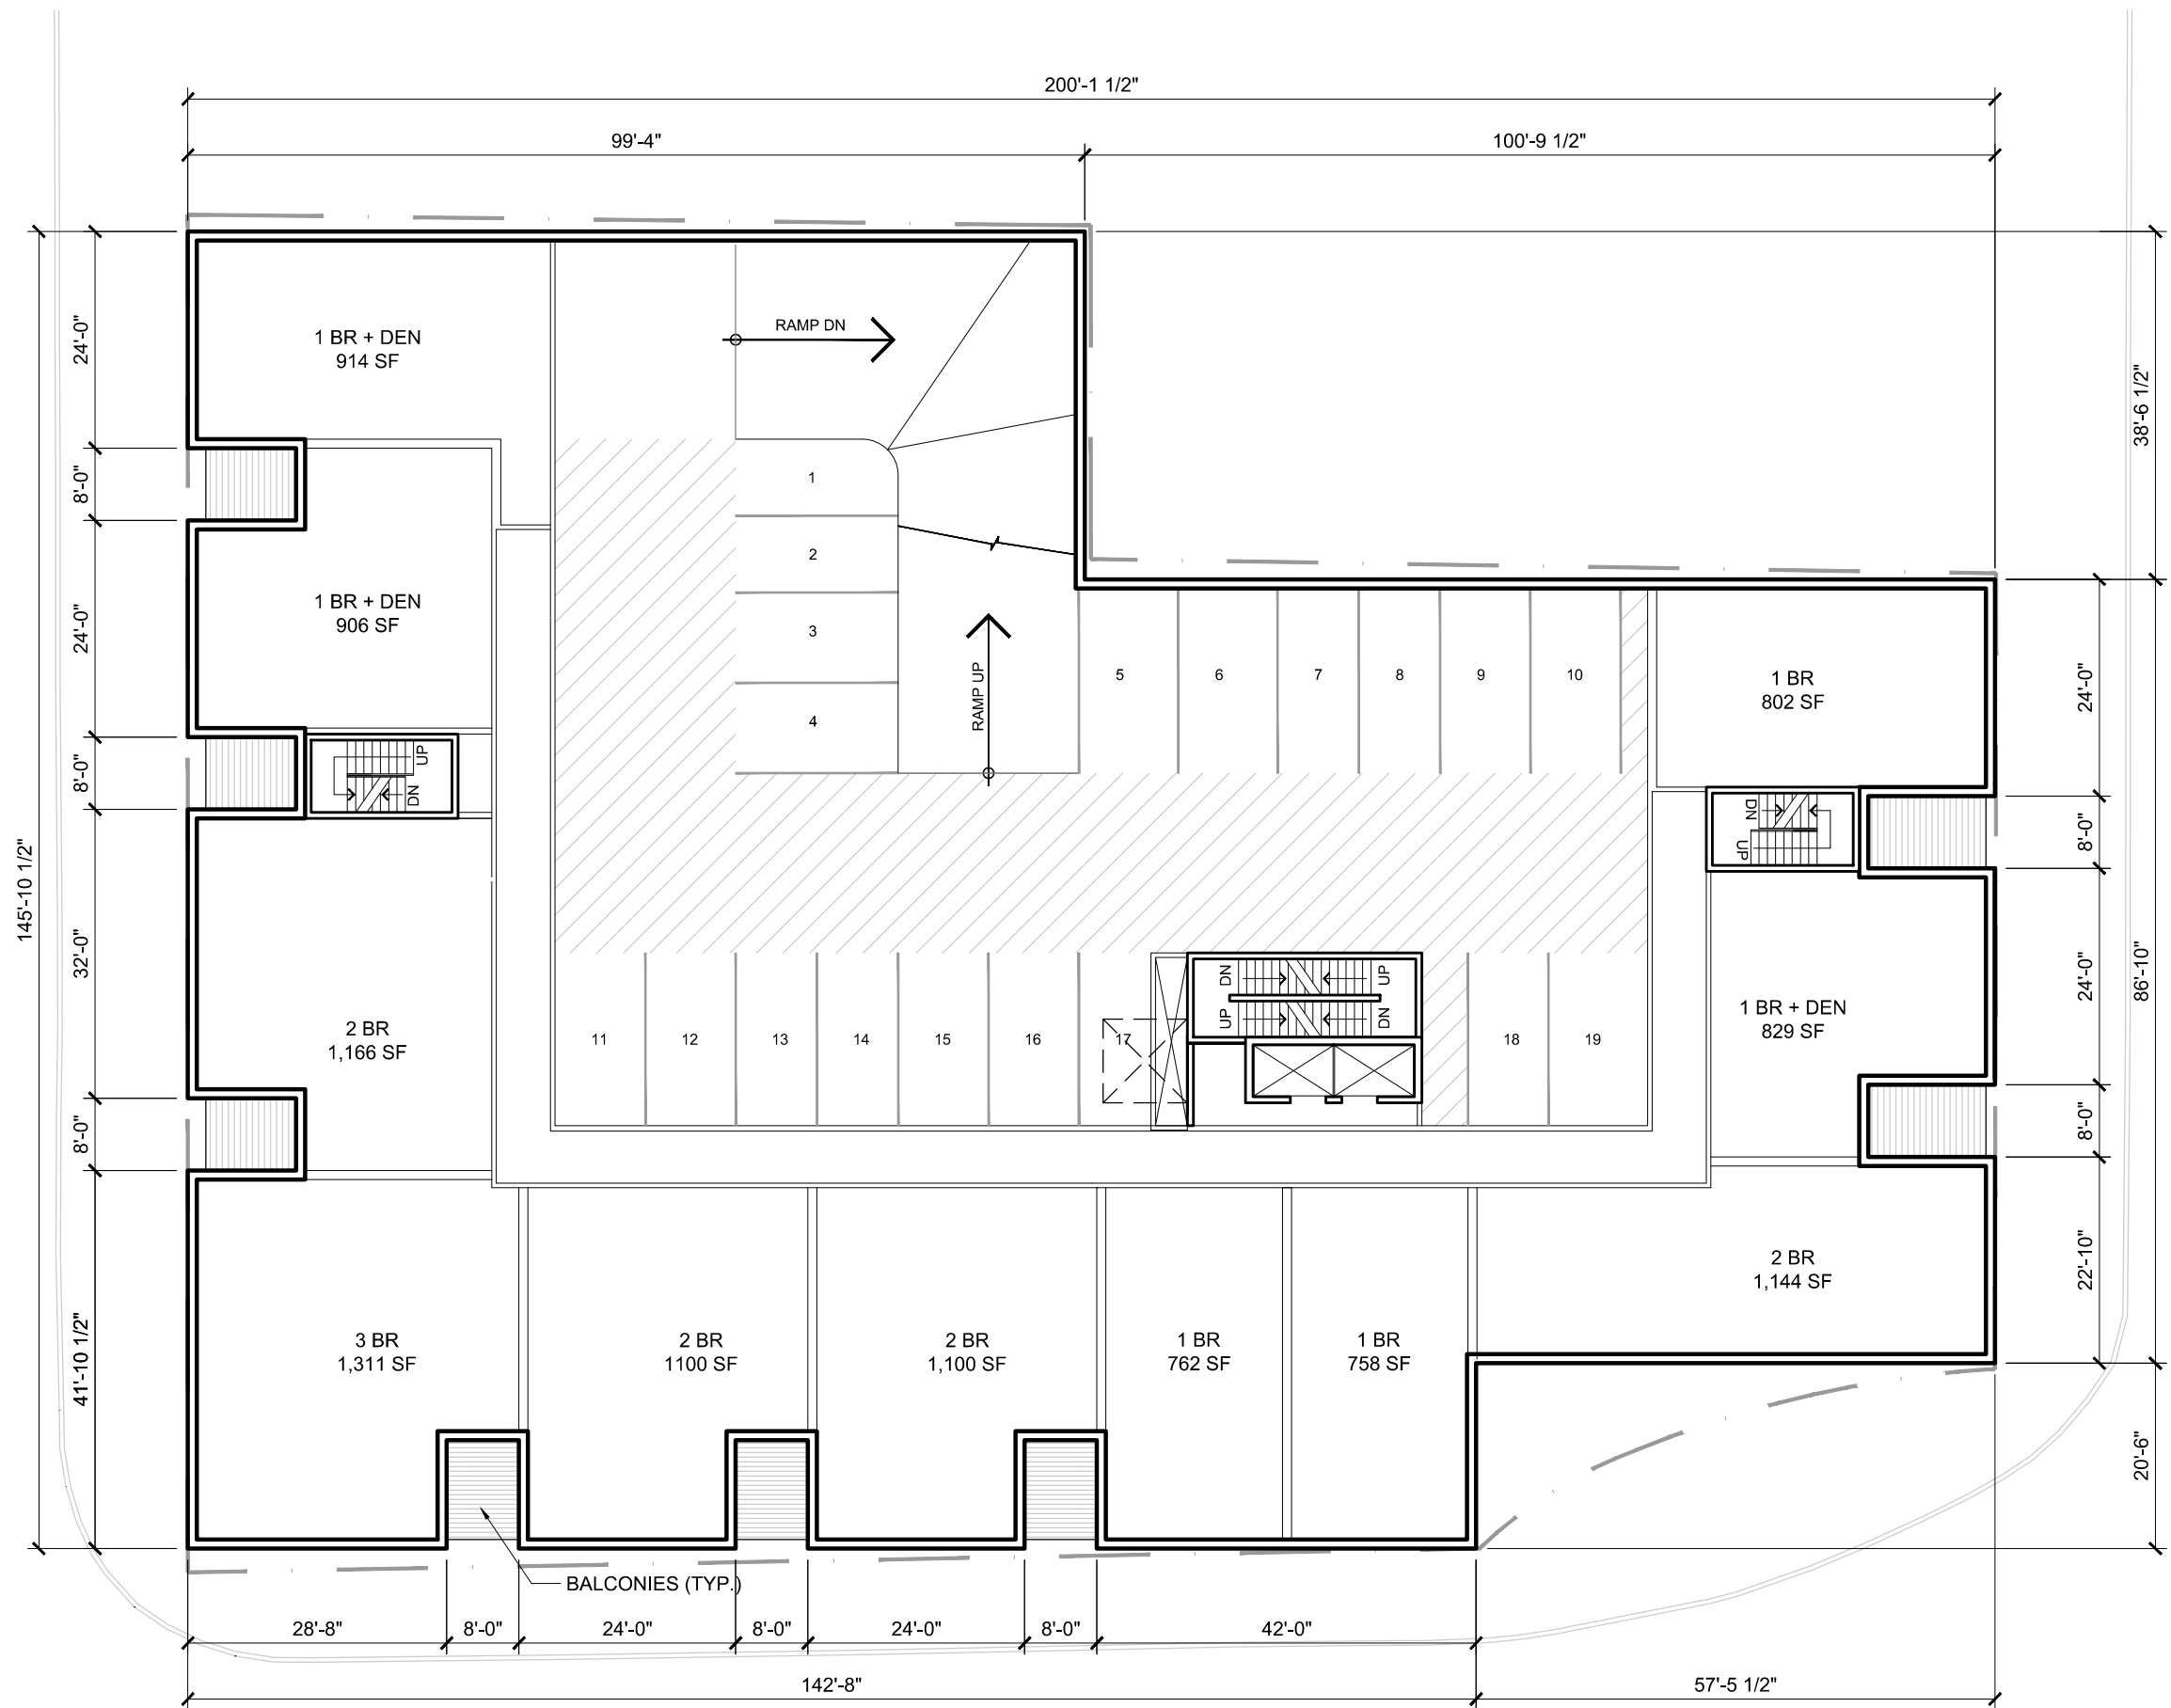


ARMCO TOWER

6009-6017 QUINPOOL ROAD, HALIFAX, NS


LEVELS 300-400
FLOOR PLANS

Project No.: 2015.07
Scale: 1" = 20'-0"
Date: 23 July 2015

 

WM FARES
G R O U P

A3

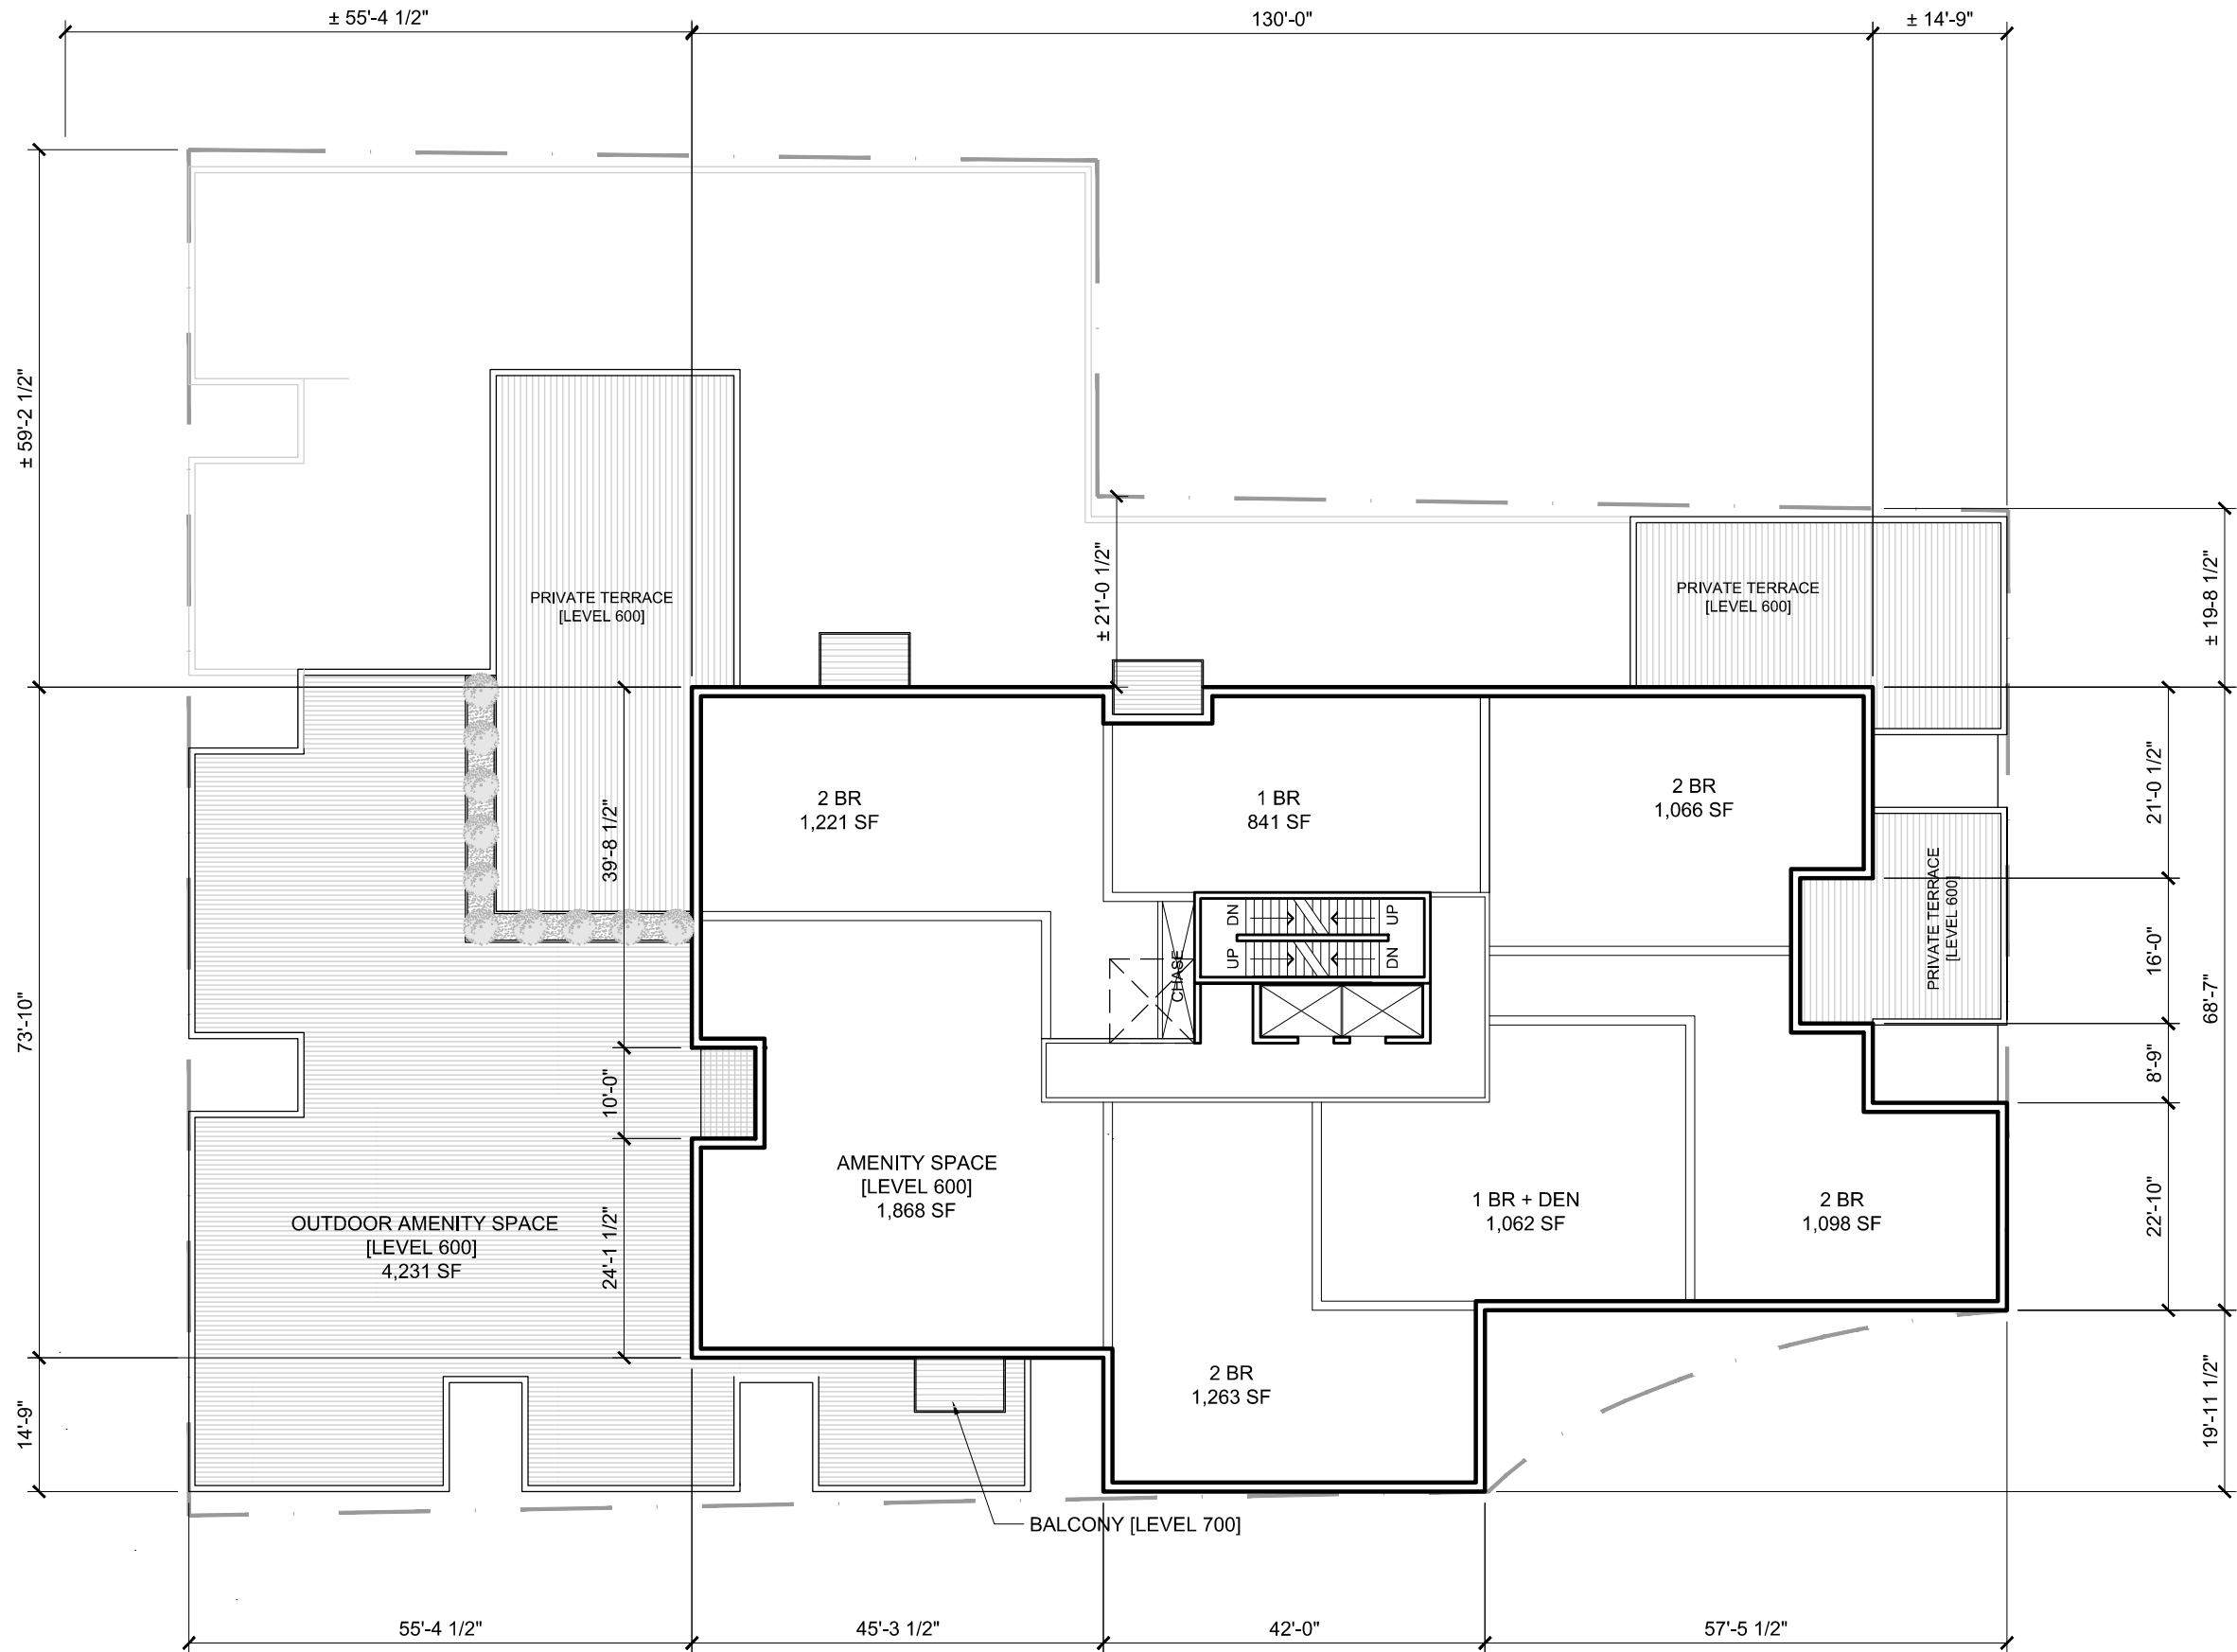


ARMCO TOWER

6009-6017 QUINPOOL ROAD, HALIFAX, NS


LEVELS 600-700
FLOOR PLANS

Project No.: 2015.07
Scale: 1" = 20'-0"
Date: 23 July 2015

 

WM FARES
G R O U P

A5

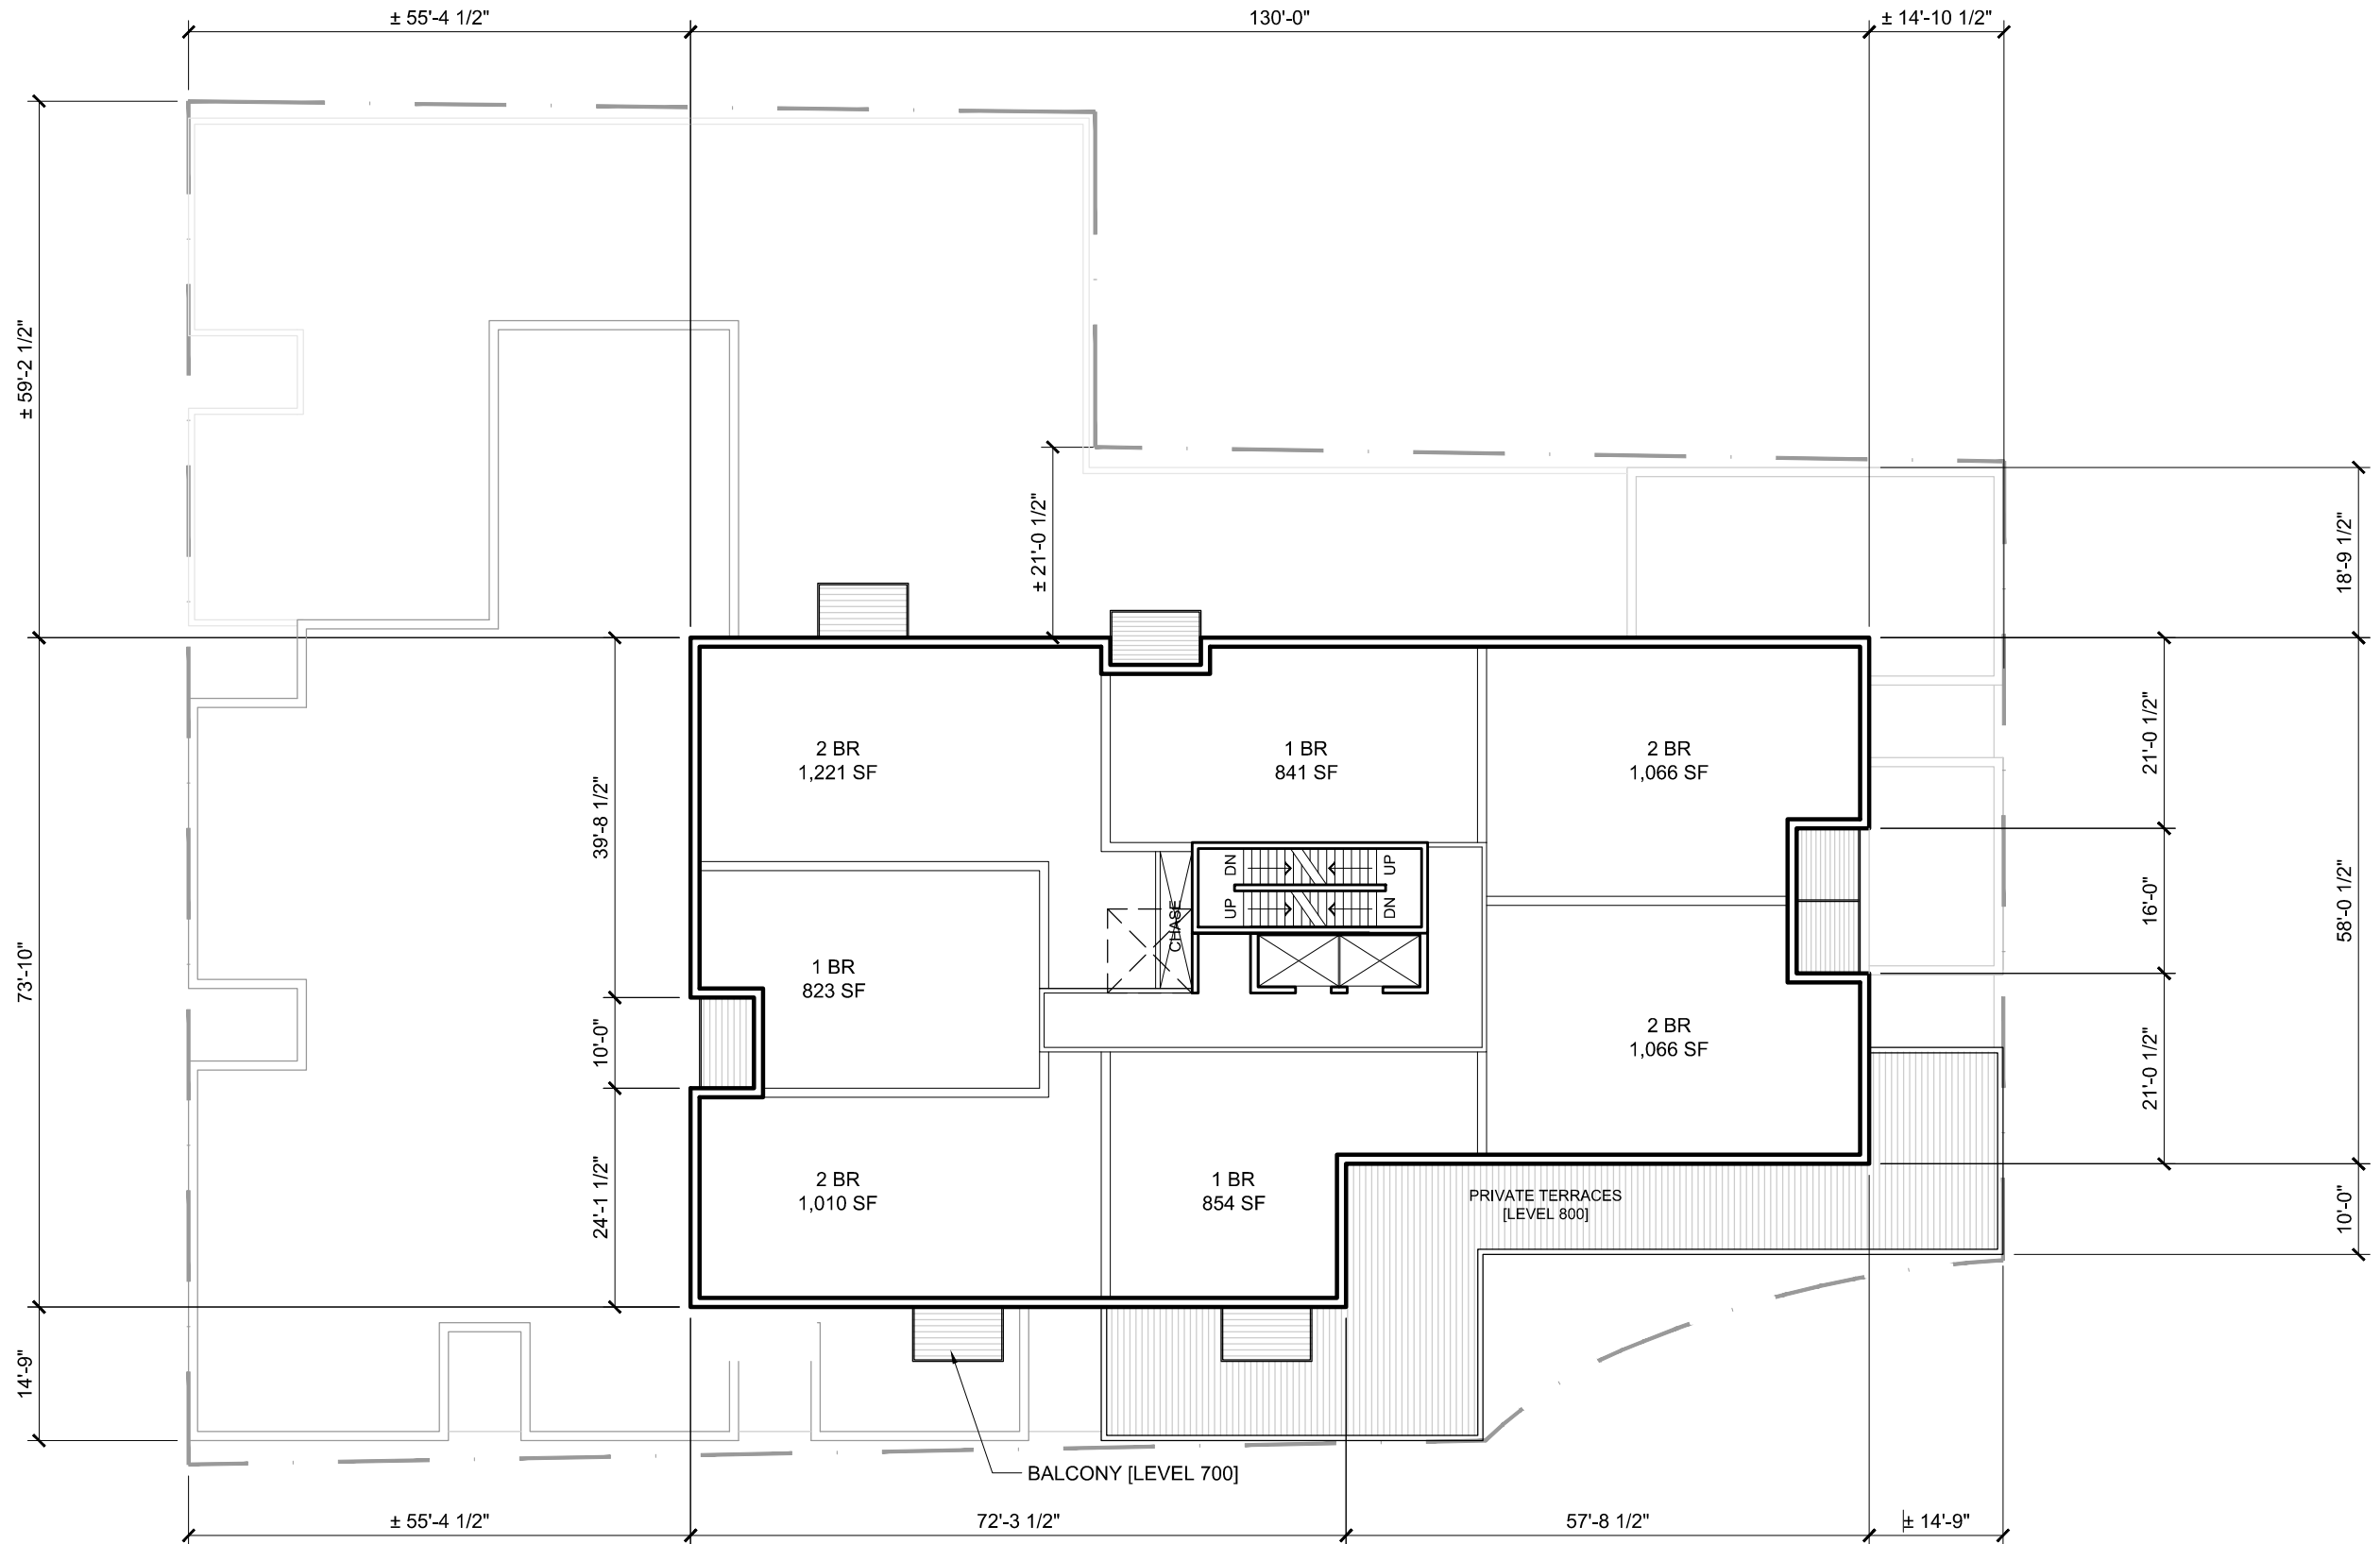

ARMCO TOWER

6009-6017 QUINPOOL ROAD, HALIFAX, NS


LEVELS 800-2800

FLOOR PLANS

Project No.: 2015.07


Scale: 1" = 20'-0"

Date: 23 July 2015

 

WM FARES
G R O U P

A6

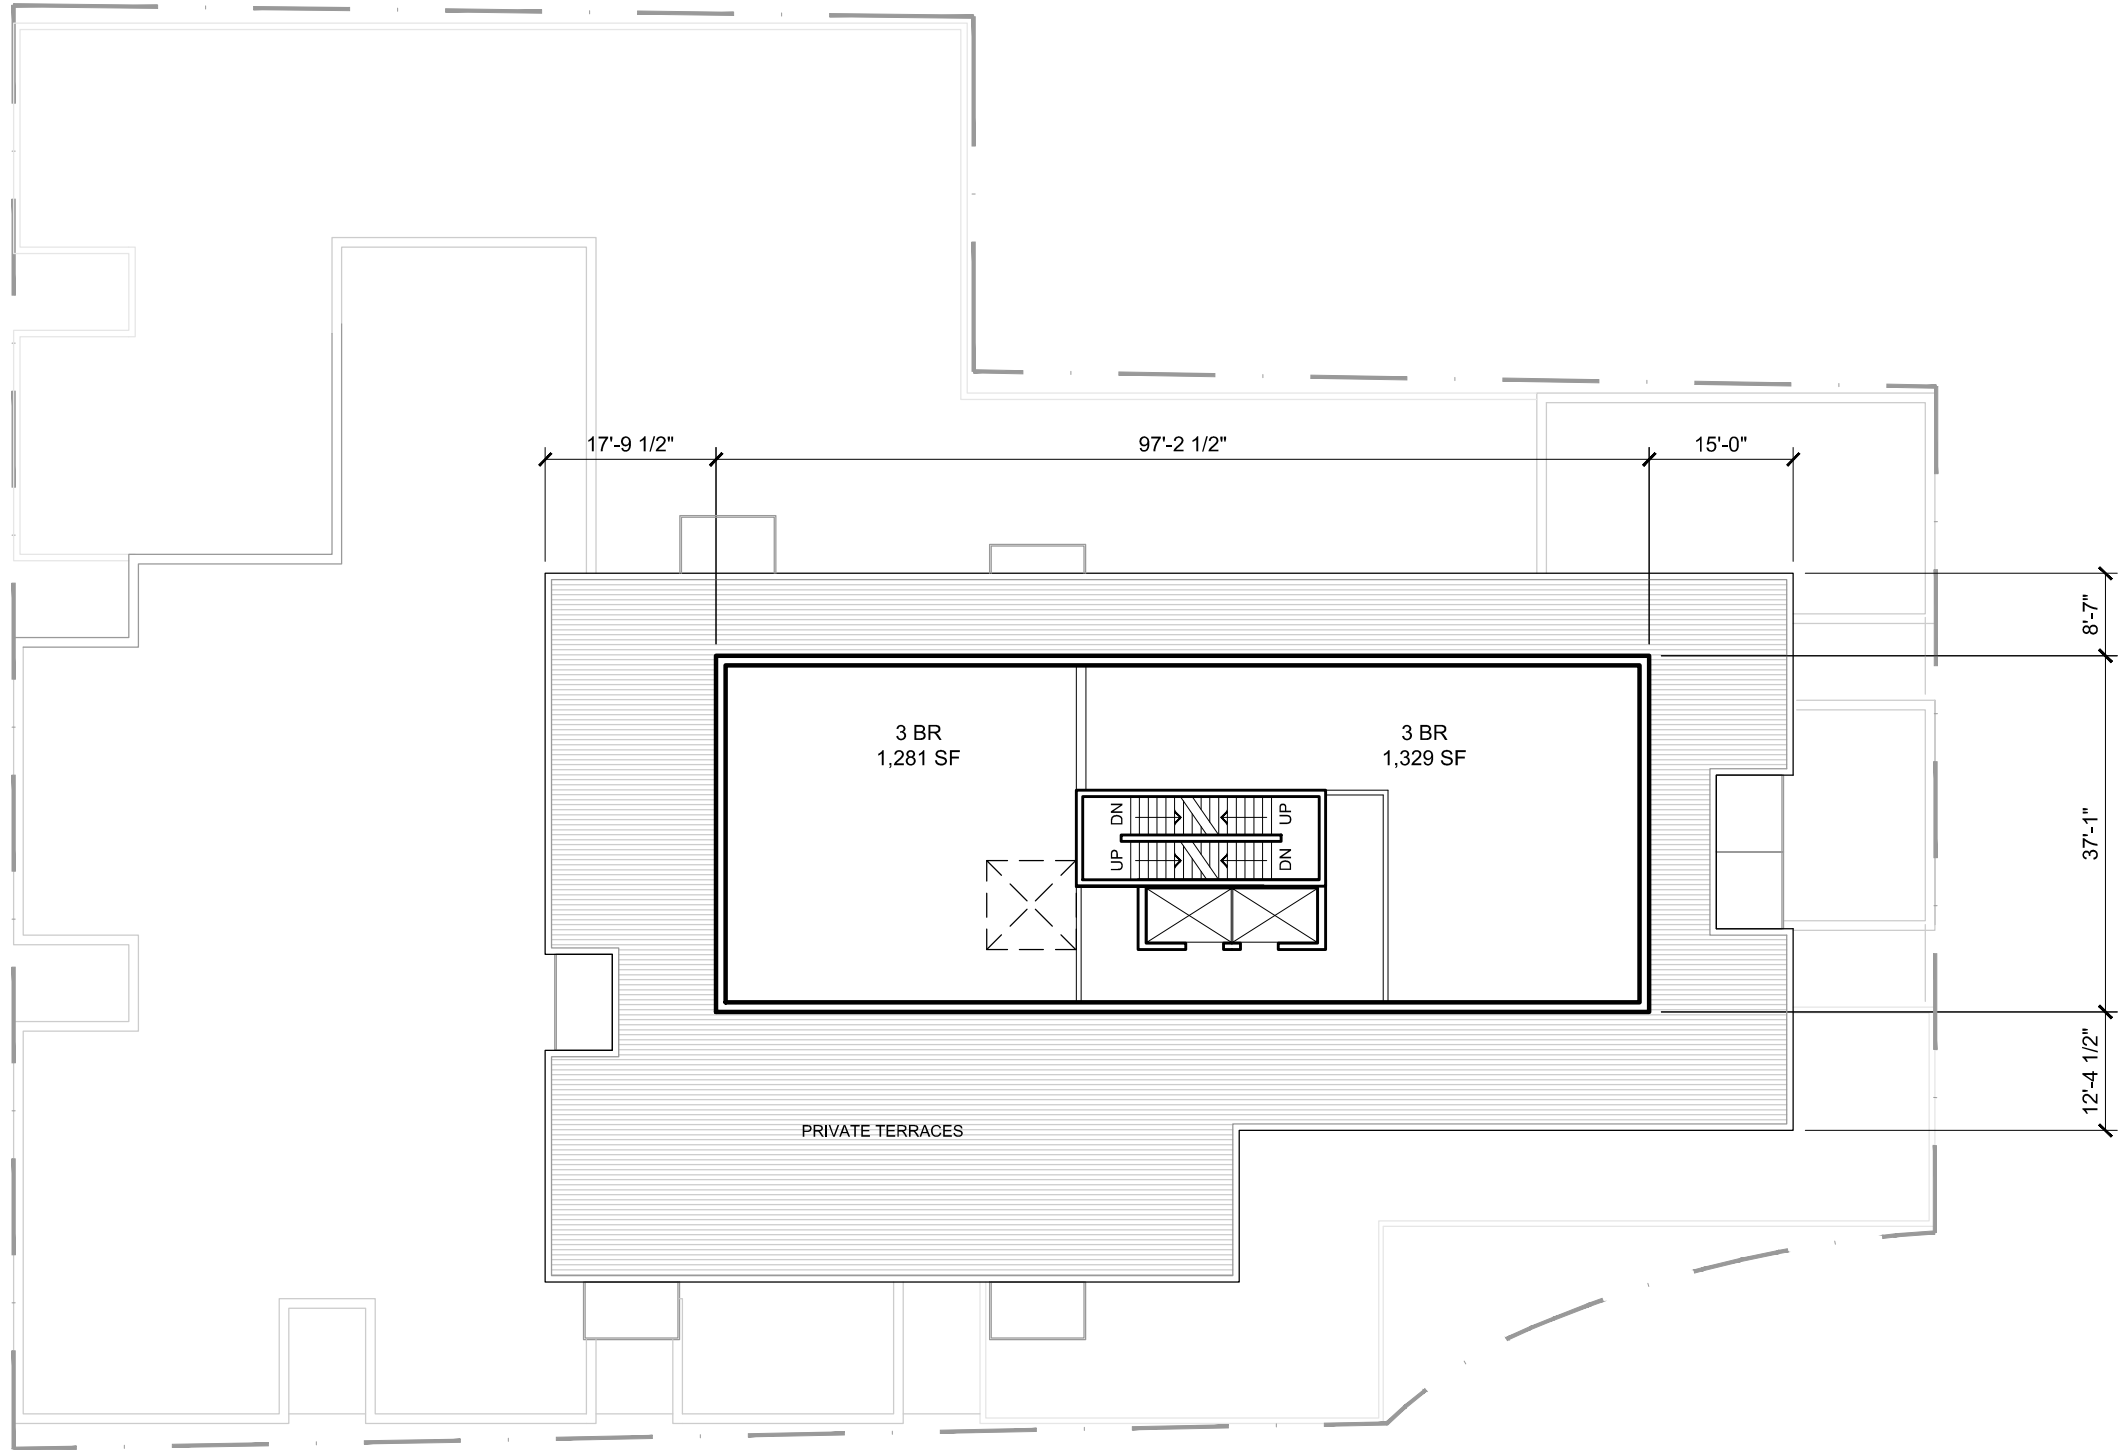


NOTE: OPTIONAL PENTHOUSE
RESTAURANT WITH SEPARATE
THIRD ELEVATOR IN LIEU OF (2) 3
BEDROOM UNITS

ARMCO TOWER

6009-6017 QUINPOOL ROAD, HALIFAX, NS

LEVEL 2900 PENTHOUSE
FLOOR PLANS



Project No.: 2015.07
Scale: 1" = 20'-0"
Date: 23 July 2015

 

WM FARES
G R O U P

A7

9'-0" 12'-10" 16'-0"
 LEVEL 30
 LEVEL 29
 LEVEL 28
 LEVEL 27
 LEVEL 26
 LEVEL 25
 LEVEL 24
 LEVEL 23
 LEVEL 22
 LEVEL 21
 LEVEL 20
 LEVEL 19
 LEVEL 18
 LEVEL 17
 LEVEL 16
 LEVEL 15
 LEVEL 14
 LEVEL 13
 LEVEL 12
 LEVEL 11
 LEVEL 10
 LEVEL 9
 LEVEL 8
 LEVEL 7
 LEVEL 6
 LEVEL 5
 LEVEL 4
 LEVEL 3
 LEVEL 2
 GROUND
 9'-0" 12'-10" 16'-0"

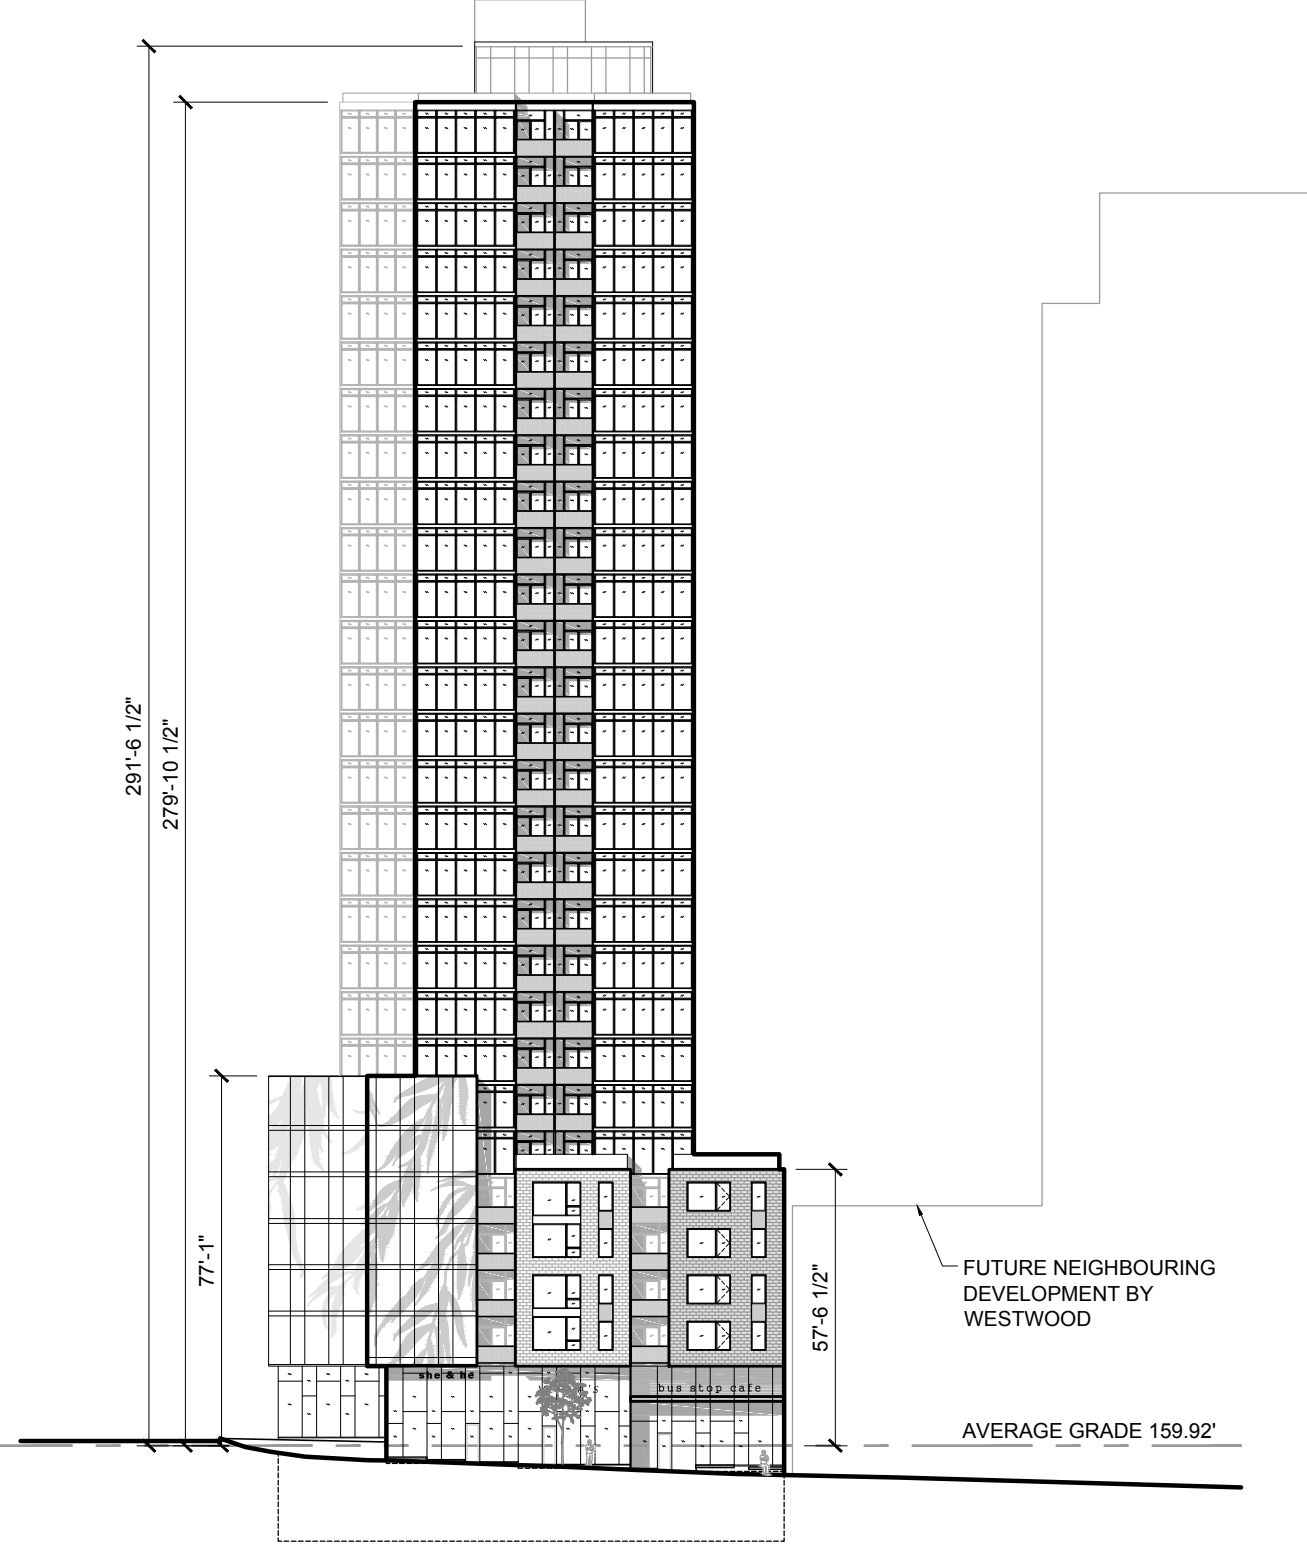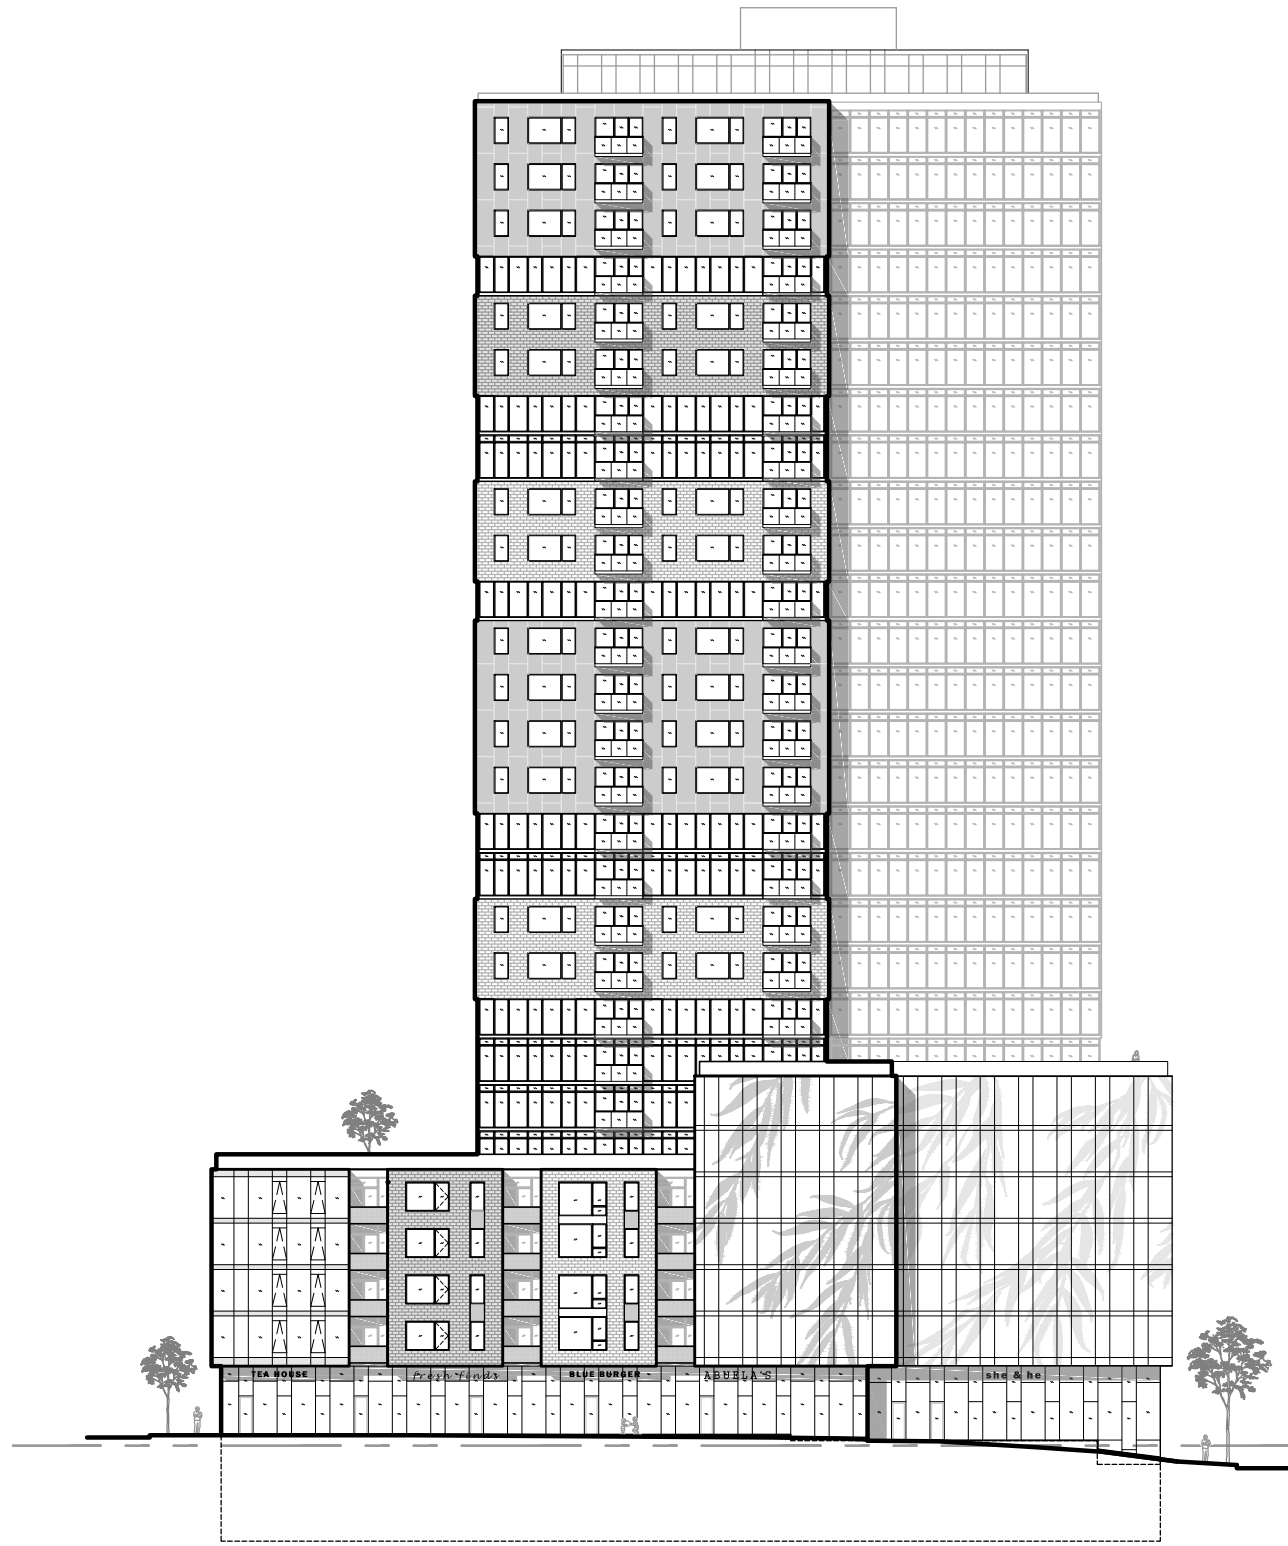

ARMCO TOWER



6009-6017 QUINPOOL ROAD, HALIFAX

SOUTH & EAST ELEVATION

Project No.: 2015.07
 Scale: 1" = 40'-0"
 Date: 23 July 2015

WM
 FARES
 G R O U P

A07

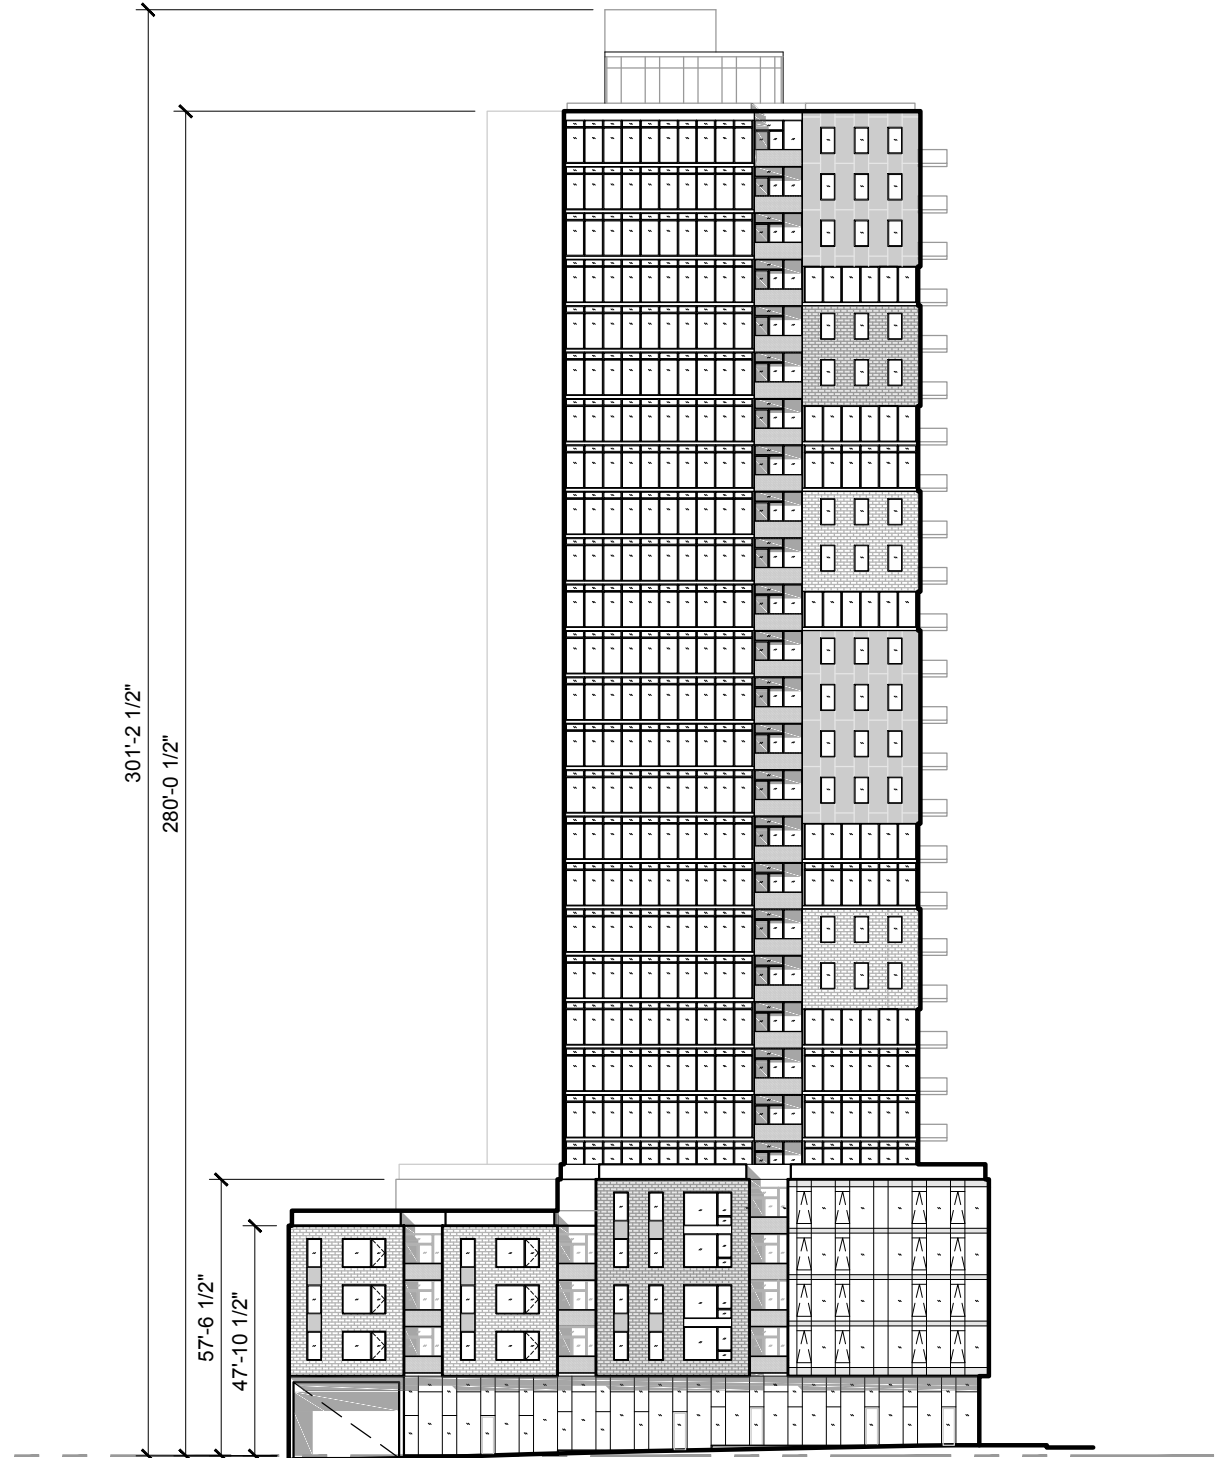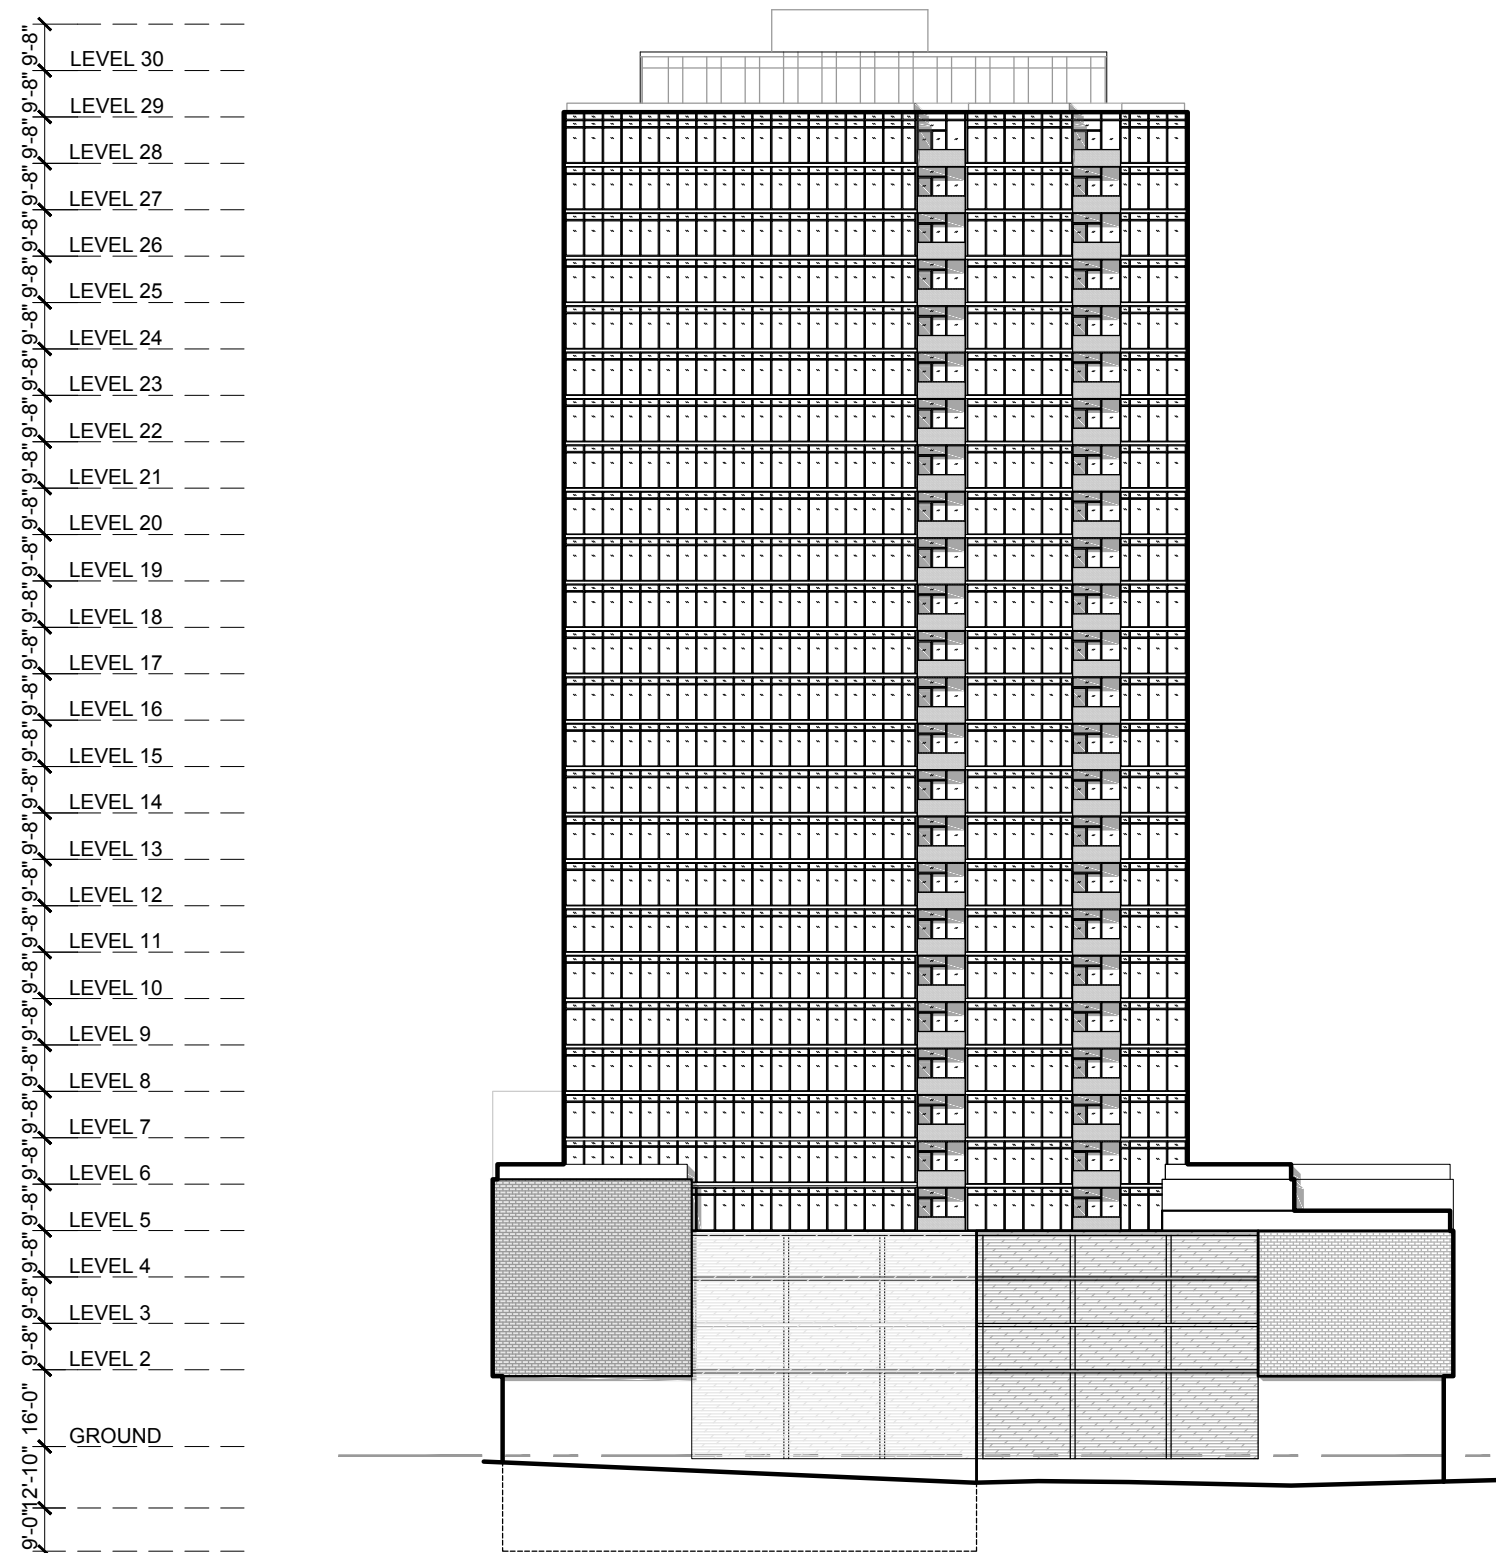




ARMCO TOWER

6009-6017 QUINPOOL ROAD, HALIFAX

SOUTH PODIUM
ELEVATION

Project No.: 2015.07
Scale: 1/16" = 1'-0"
Date: 23 July 2015

 

WM FARES
G R O U P

A9



ARMCO TOWER

6009-6017 QUINPOOL ROAD, HALIFAX

EAST PODIUM
ELEVATIONS

Project No.: 2015.07
Scale: 1/16" = 1'-0"
Date: 23 July 2015

WM FARES
G R O U P


A10



ARMCO TOWER
6009-6017 QUINPOOL ROAD, HALIFAX

WEST PODIUM
ELEVATION

Project No.: 2015.07
Scale: 1/16" = 1'-0"
Date: 23 July 2015

 

WM FARES
G R O U P

A11





