



1592 BARRINGTON STREET
HRM SITE PLAN APPROVAL: DRAWINGS

January 18, 2012

LYDON LYNCH

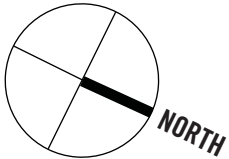


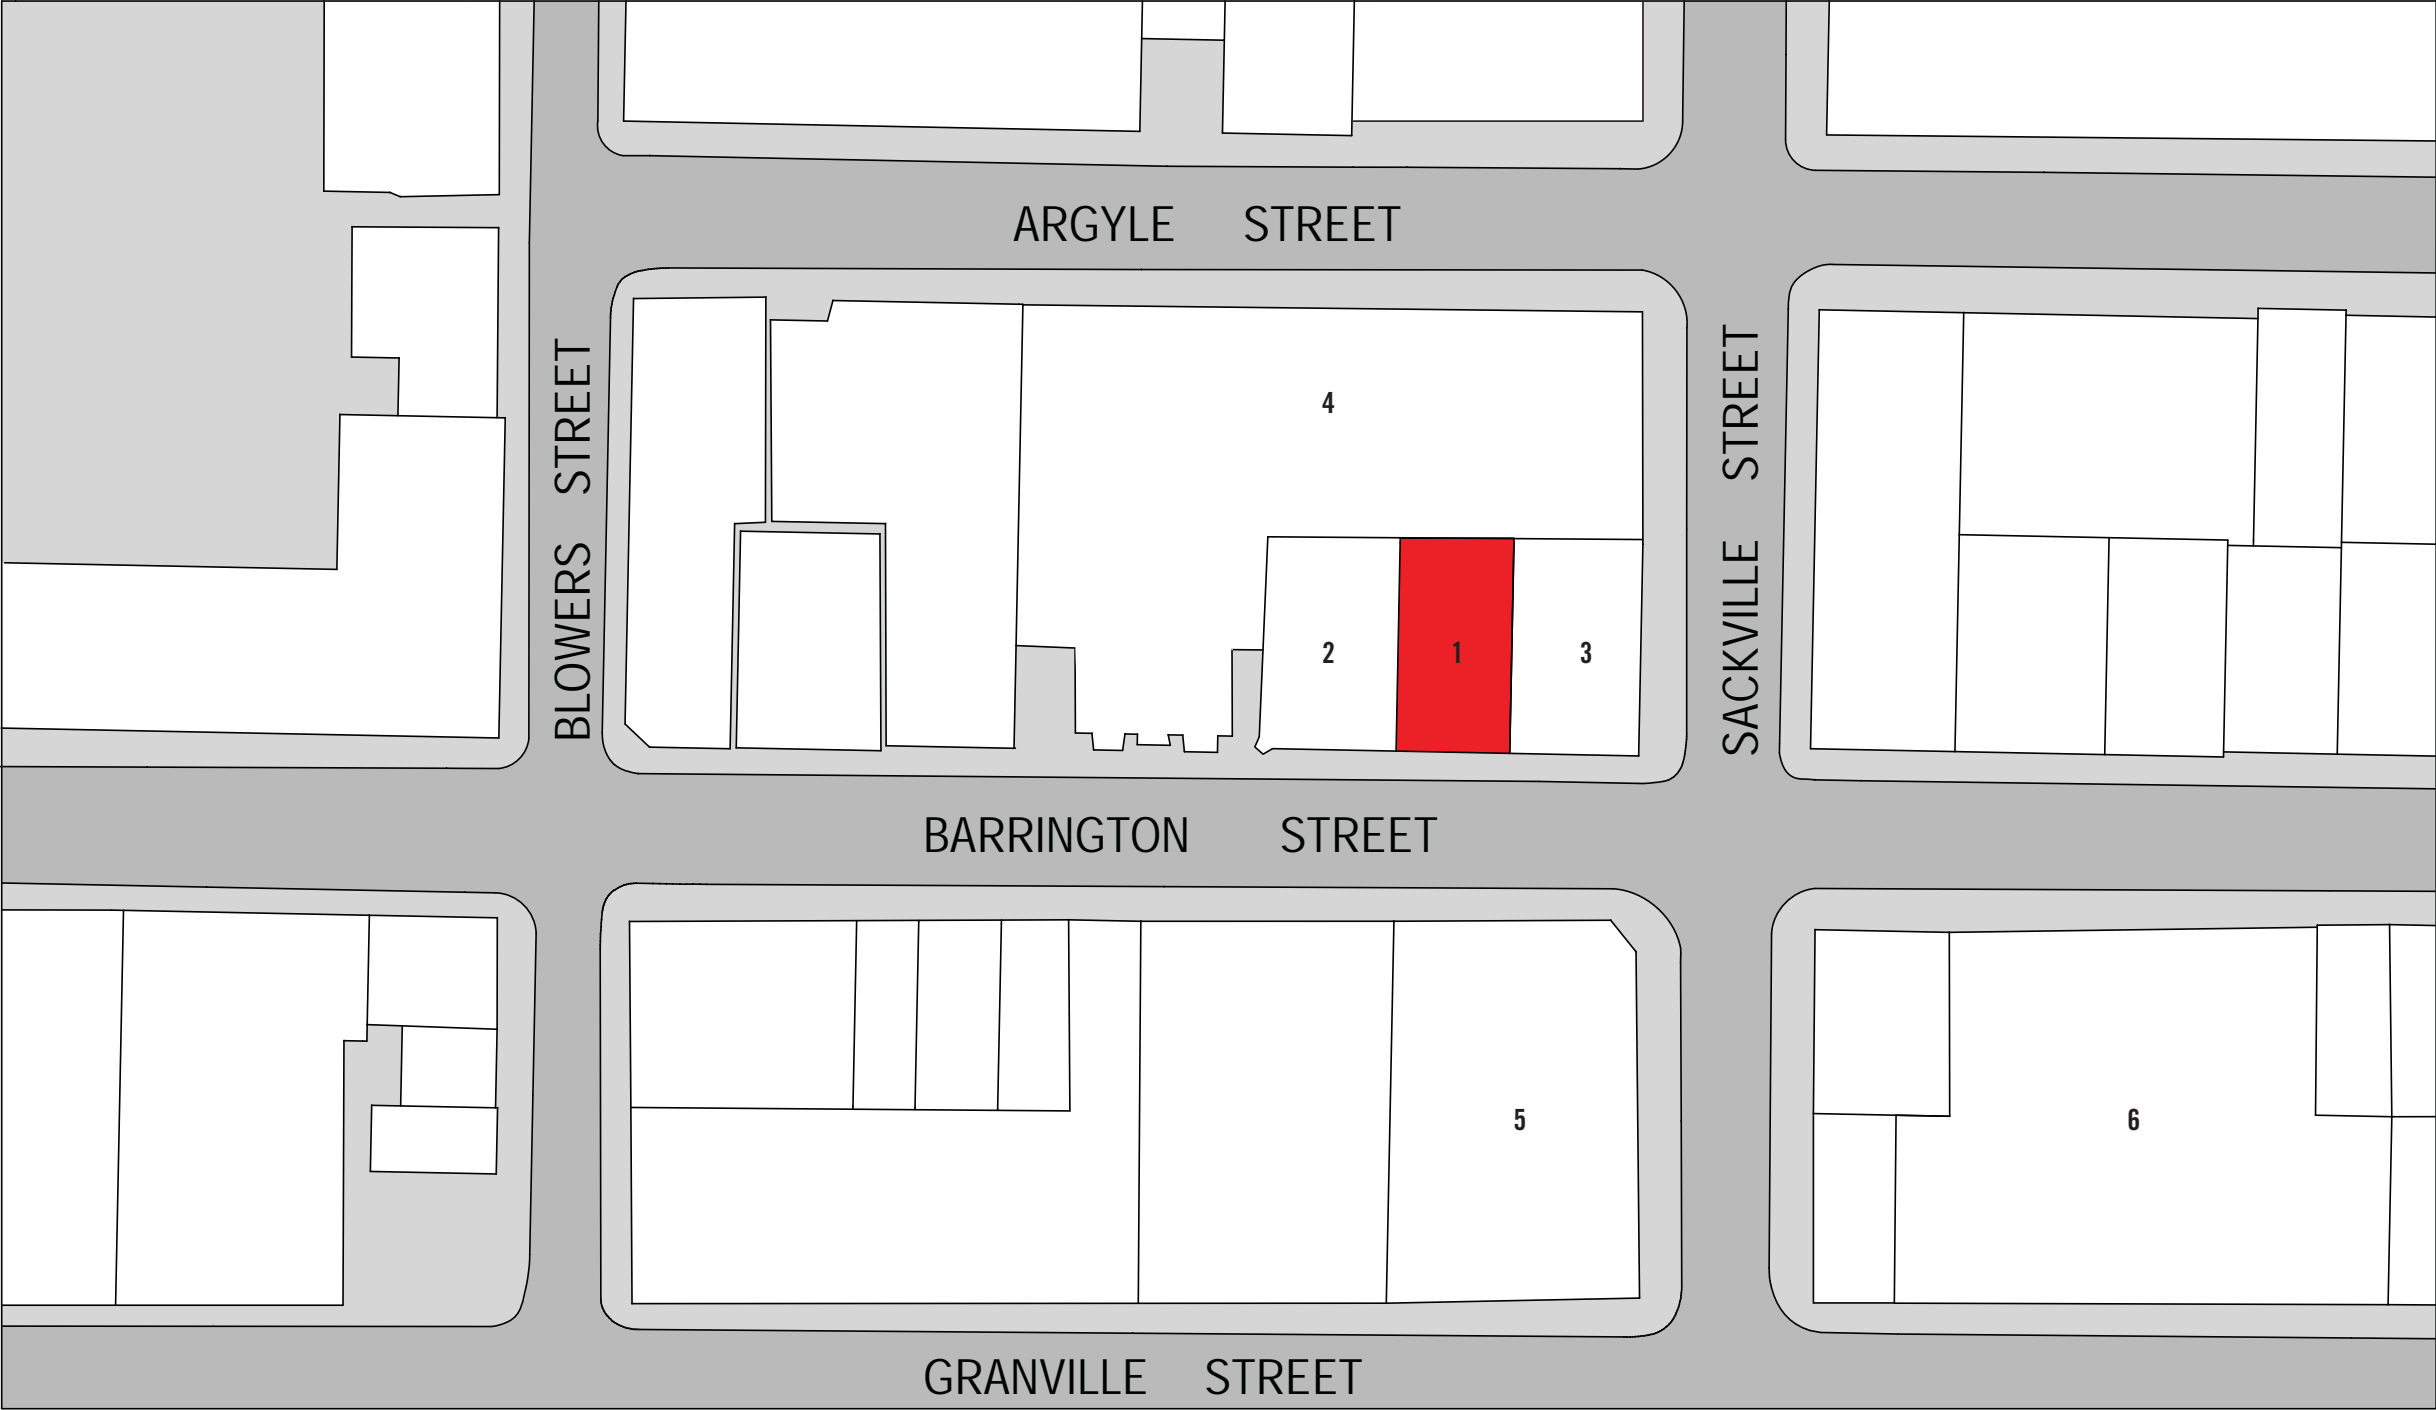


- 1 PROPOSED DEVELOPMENT SITE
- 2 KHYBER BUILDING
- 3 TRAMWAY BULDING
- 4 NEPTUNE THEATRE
- 5 DISCOVERY CENTRE
- 6 ROY BUILDING


CONTEXT PLAN
1592 BARRINGTON STREET
HRM SITE PLAN APPROVAL
January 18, 2012
LYDON LYNCH



3/32" = 1'-0"

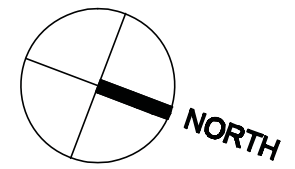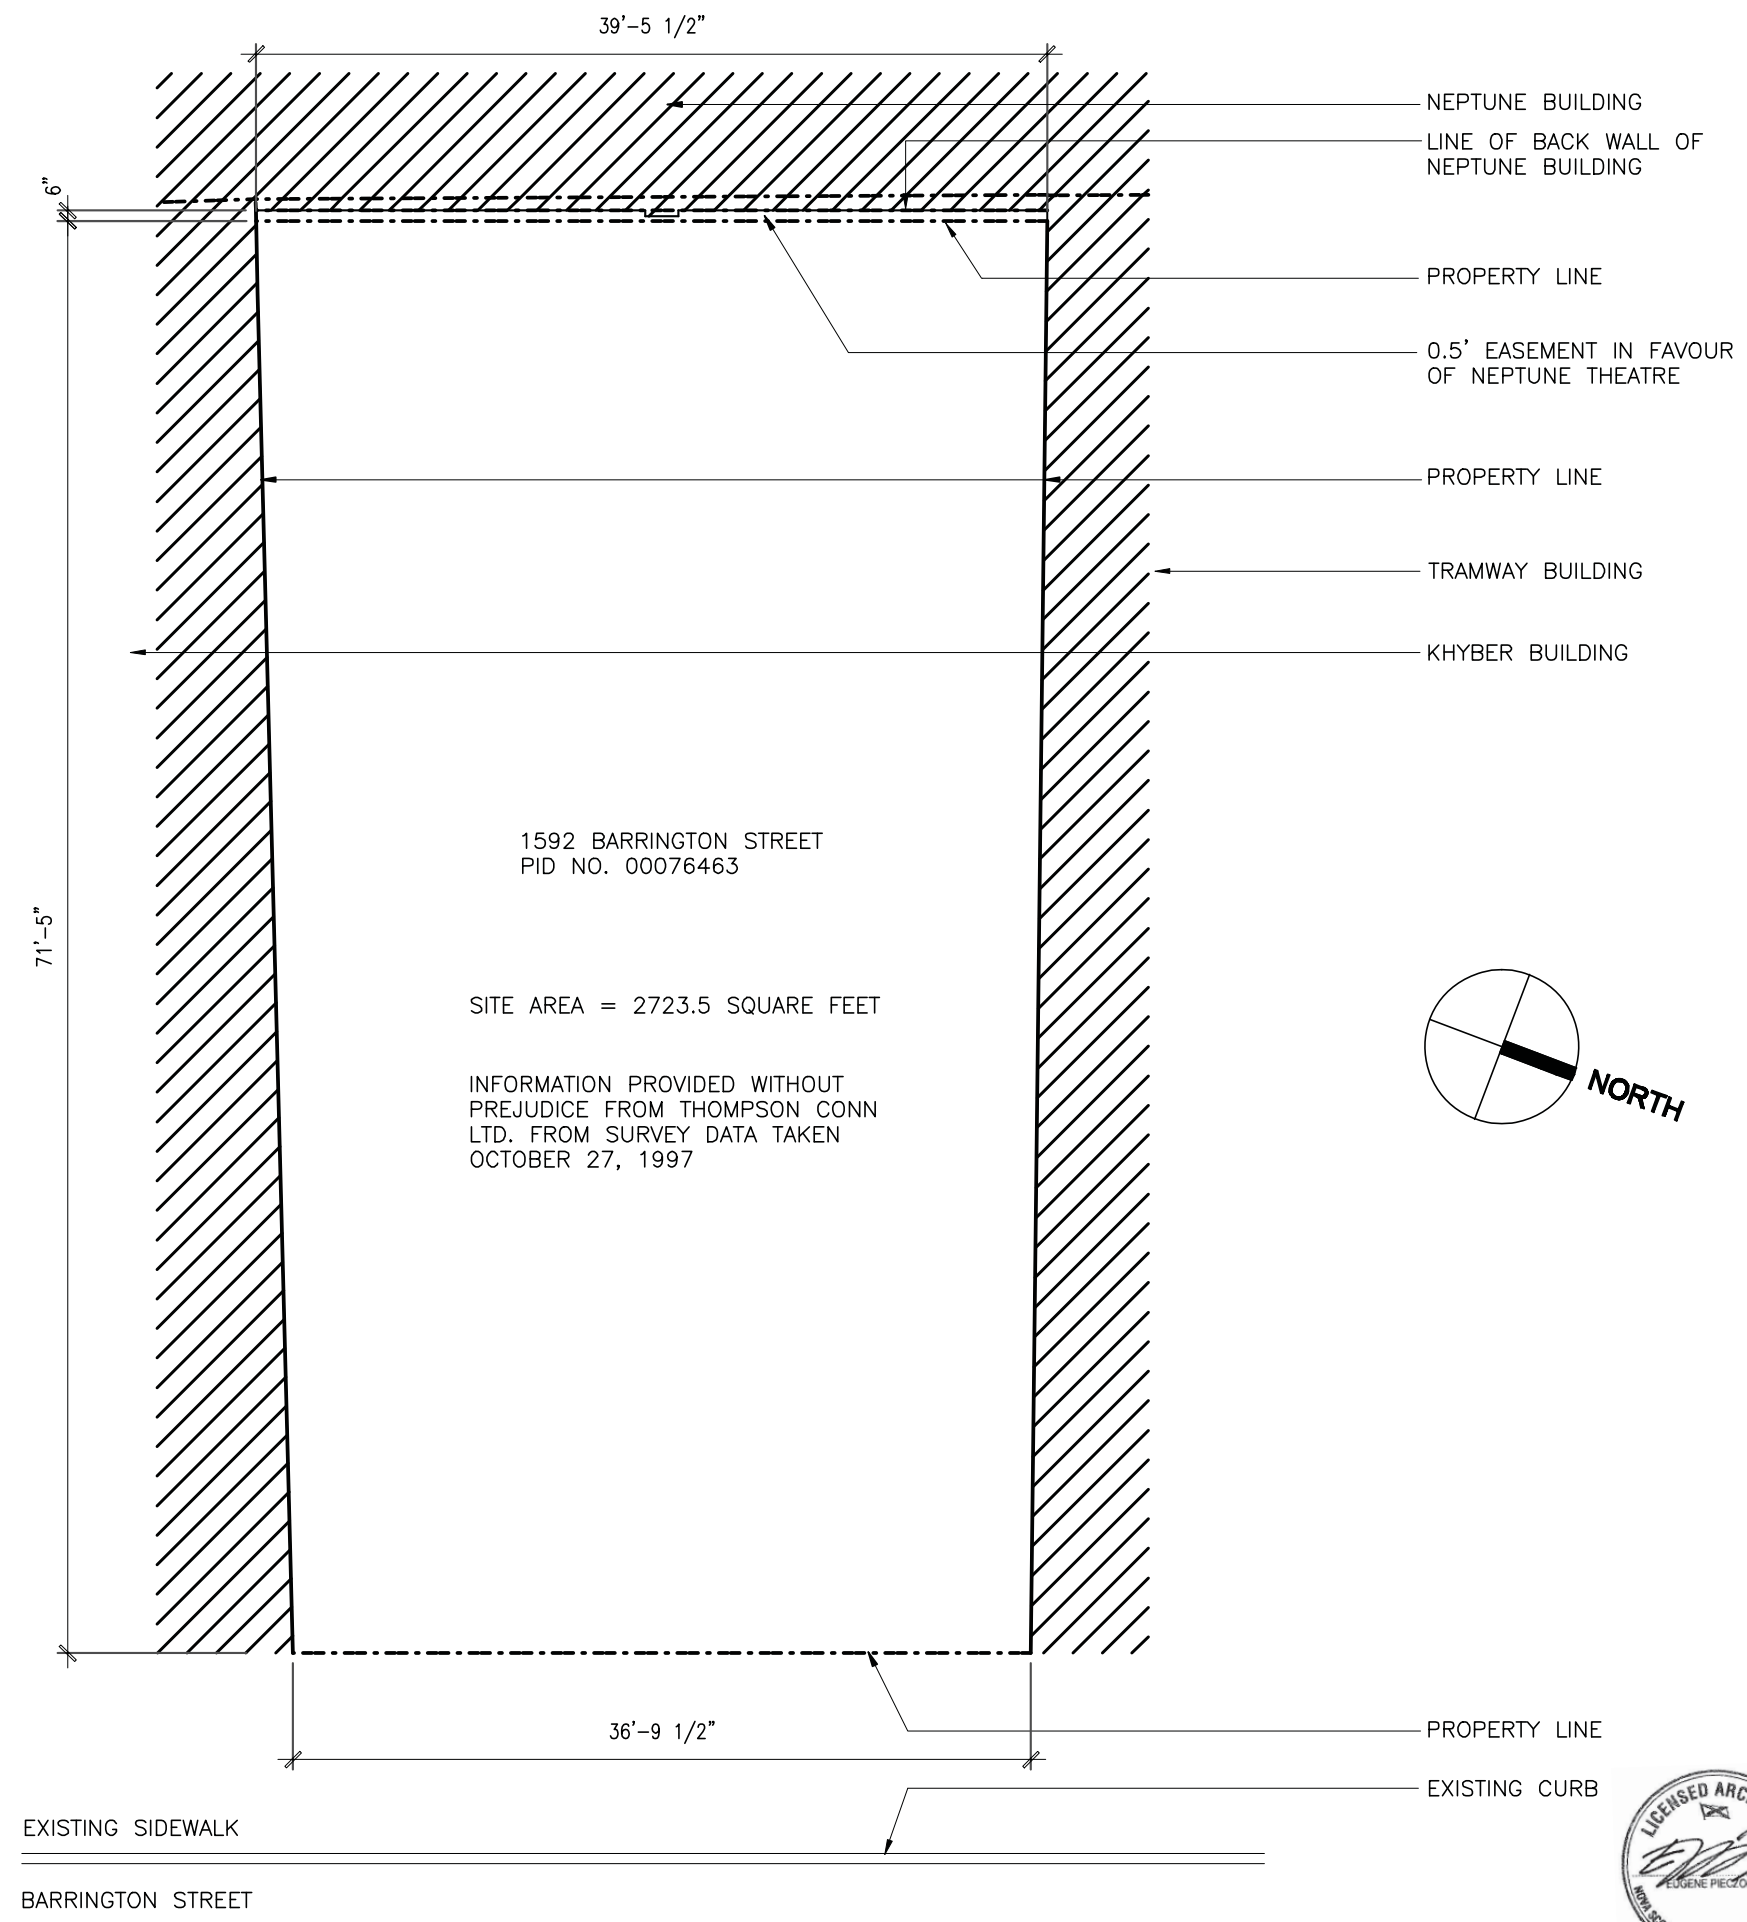

SITE PLAN / SURVEY
1592 BARRINGTON STREET
HRM SITE PLAN APPROVAL
January 18, 2012
LYDON LYNCH

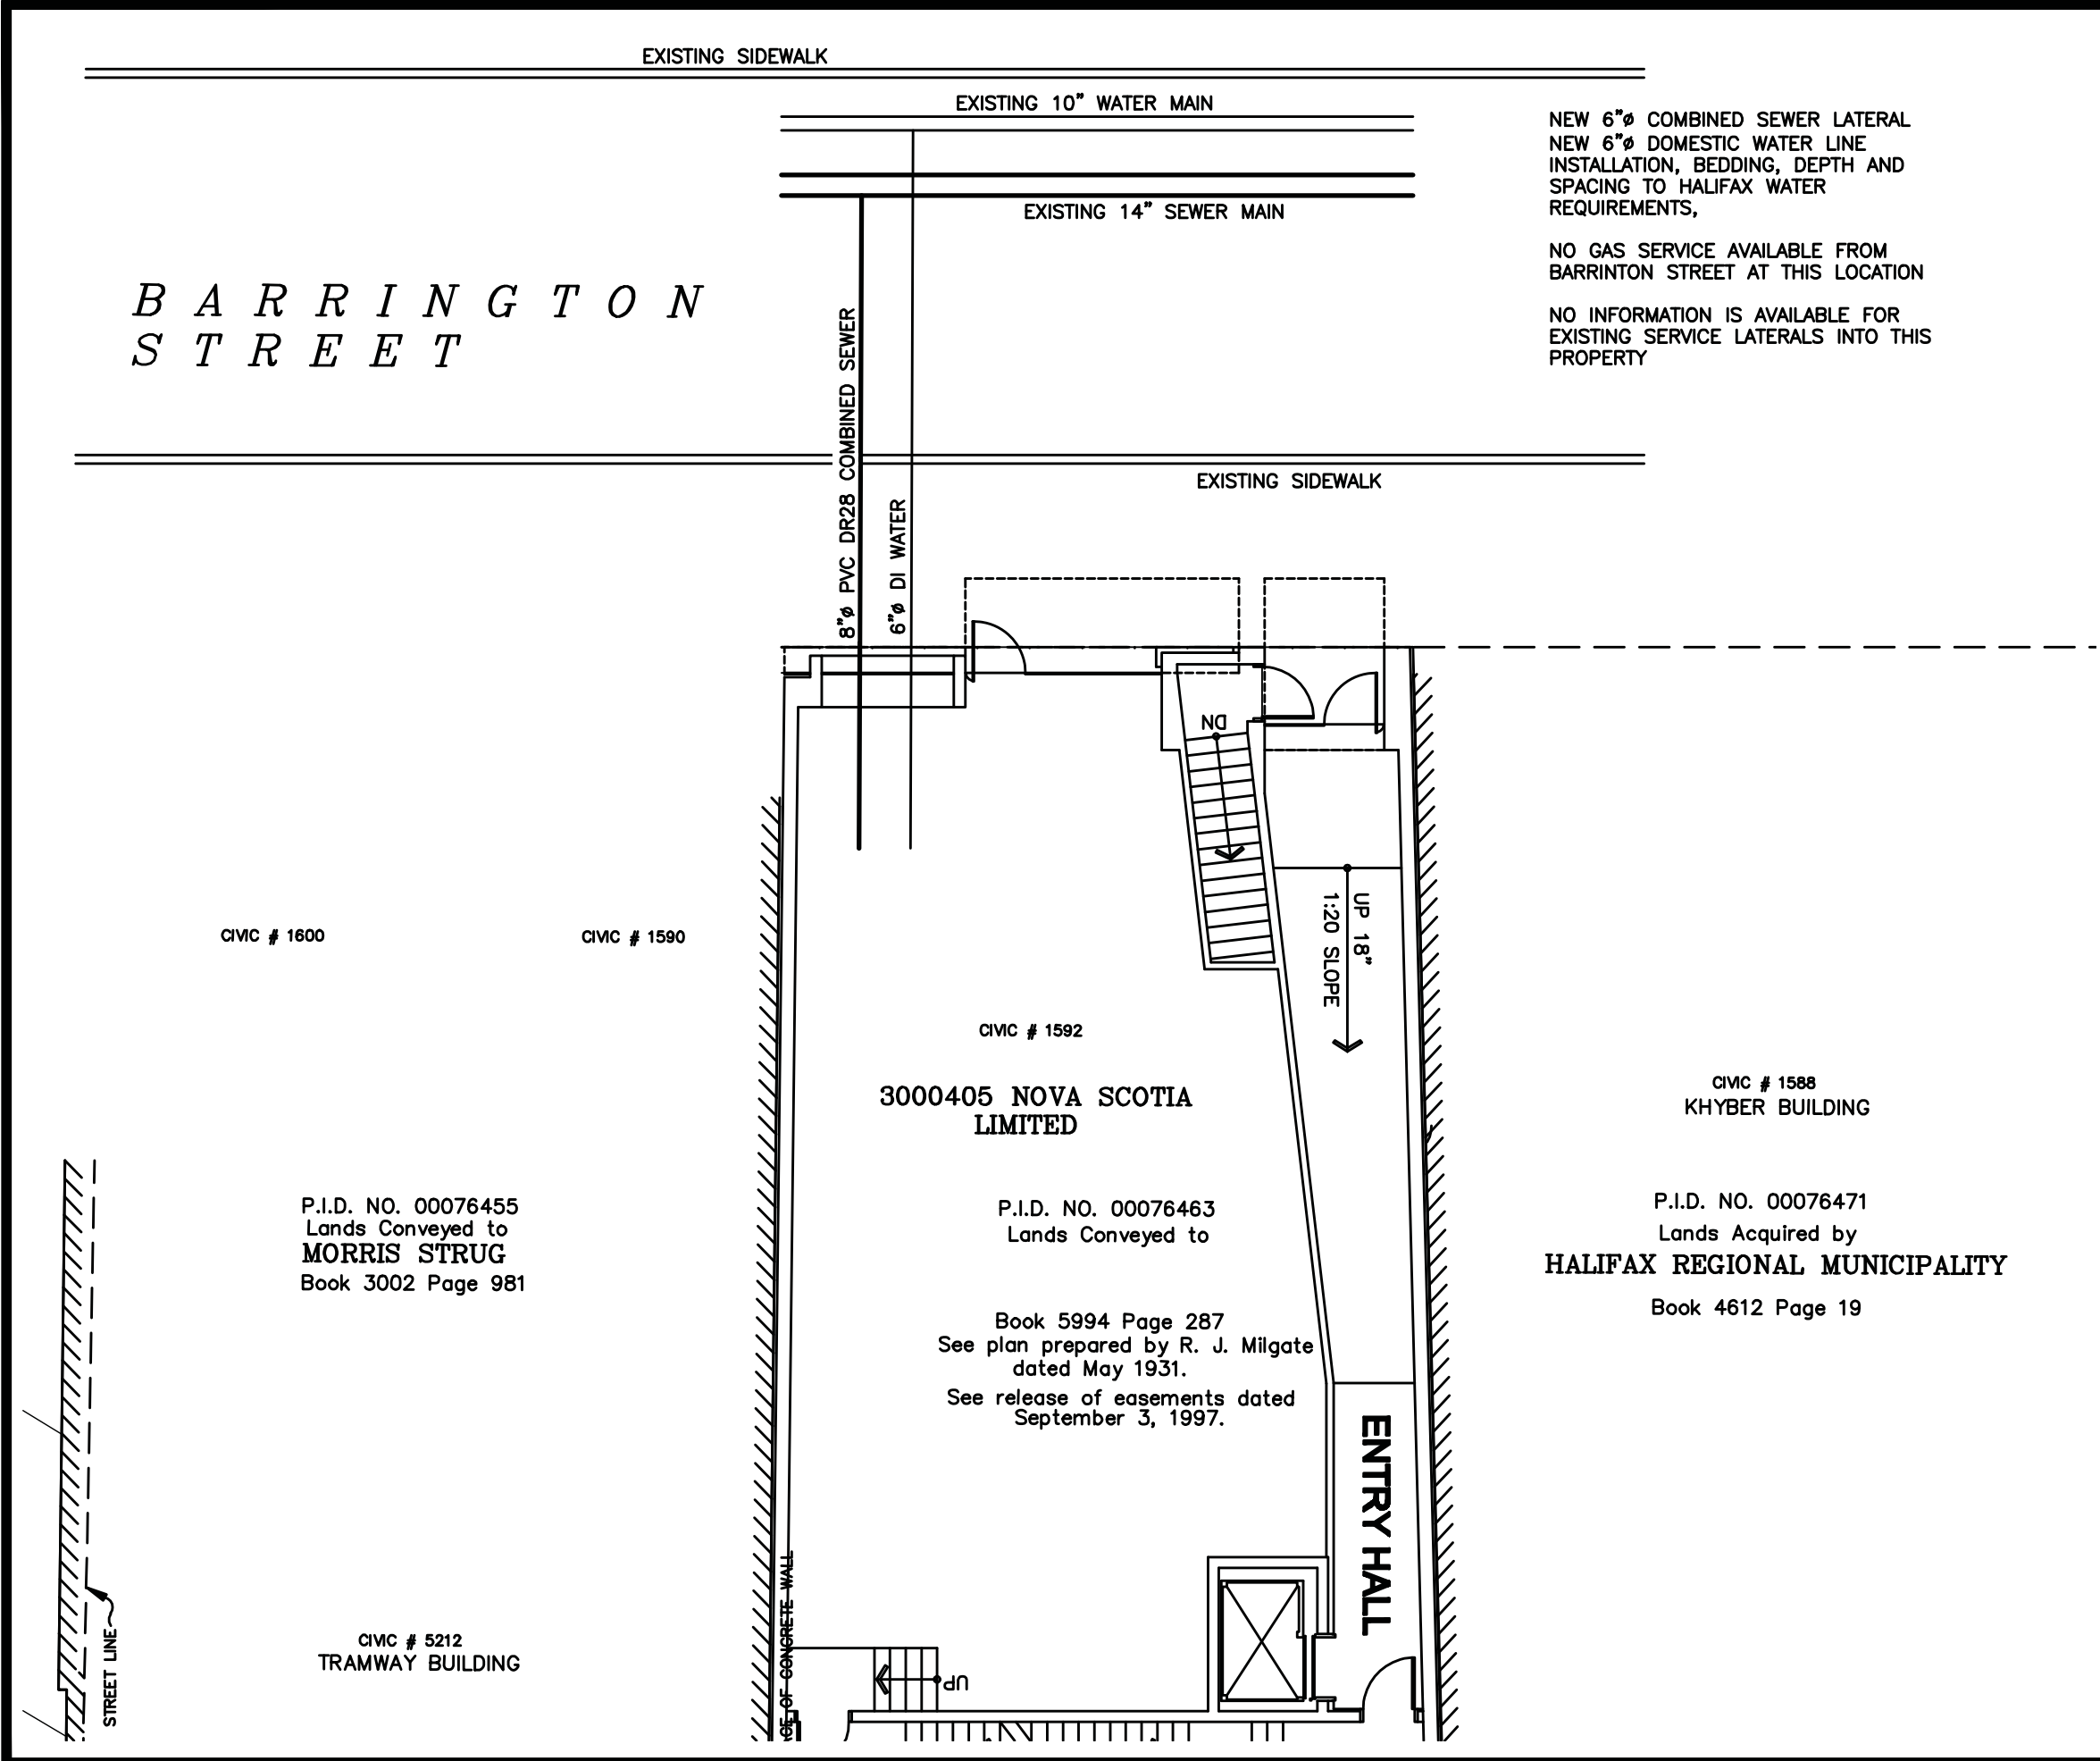

| | | |
|---|---------------------|------------|
| 1 | REISSUED FOR REVIEW | 2011.08.05 |
| 0 | ISSUED FOR REVIEW | 2011.08.04 |

| No. | Revision | Date d/m/y |
|-----|----------|---------------|
|-----|----------|---------------|

MCW
Thompson

186 ARTHUR STREET, P.O. Box 1083
TRURO, NS B2N 5G9
Bus: (902) 893-8455 FAX: (902) 893-3670
WWW.MCW.COM ENG. JOB NO. XX-XX-XXX

Client:

**Lydon Lynch
Architects Ltd.**

Project:

**1592
Barrington Street**
Halifax, NS

Drawing:



**Site
Services**

| | | | |
|--------|----|----------|-----|
| Drawn: | lg | JOB No.: | MCW |
|--------|----|----------|-----|


| | | | |
|---------|----|-----------|---|
| Design: | lg | Rev. No.: | 0 |
|---------|----|-----------|---|

| | | | |
|-------|-----------|---------|------------|
| Date: | July 2011 | DWG No. | 101 |
|-------|-----------|---------|------------|

| | |
|--------|-------------|
| Scale: | 1" = 10'-0" |
|--------|-------------|

 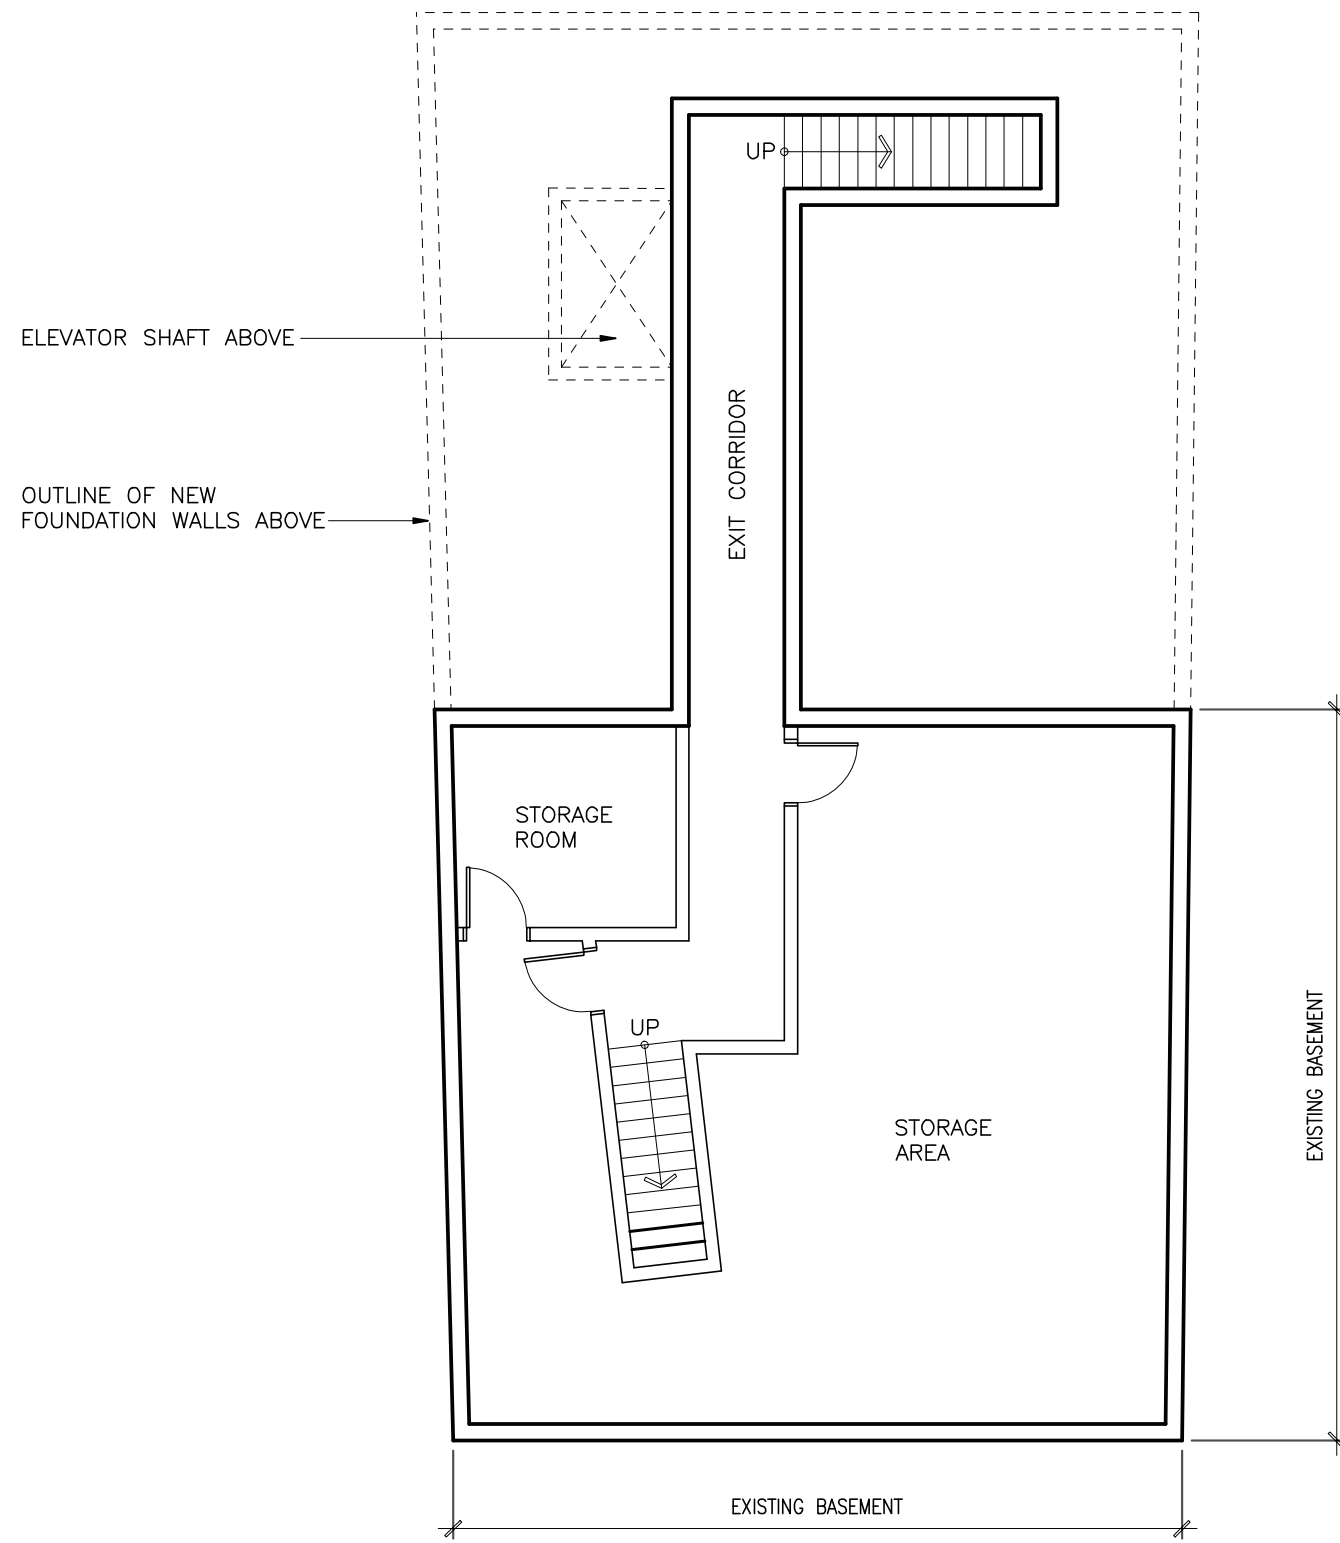


BASEMENT PLAN
1592 BARRINGTON STREET
HRM SITE PLAN APPROVAL
 January 18, 2012
LYDON LYNCH

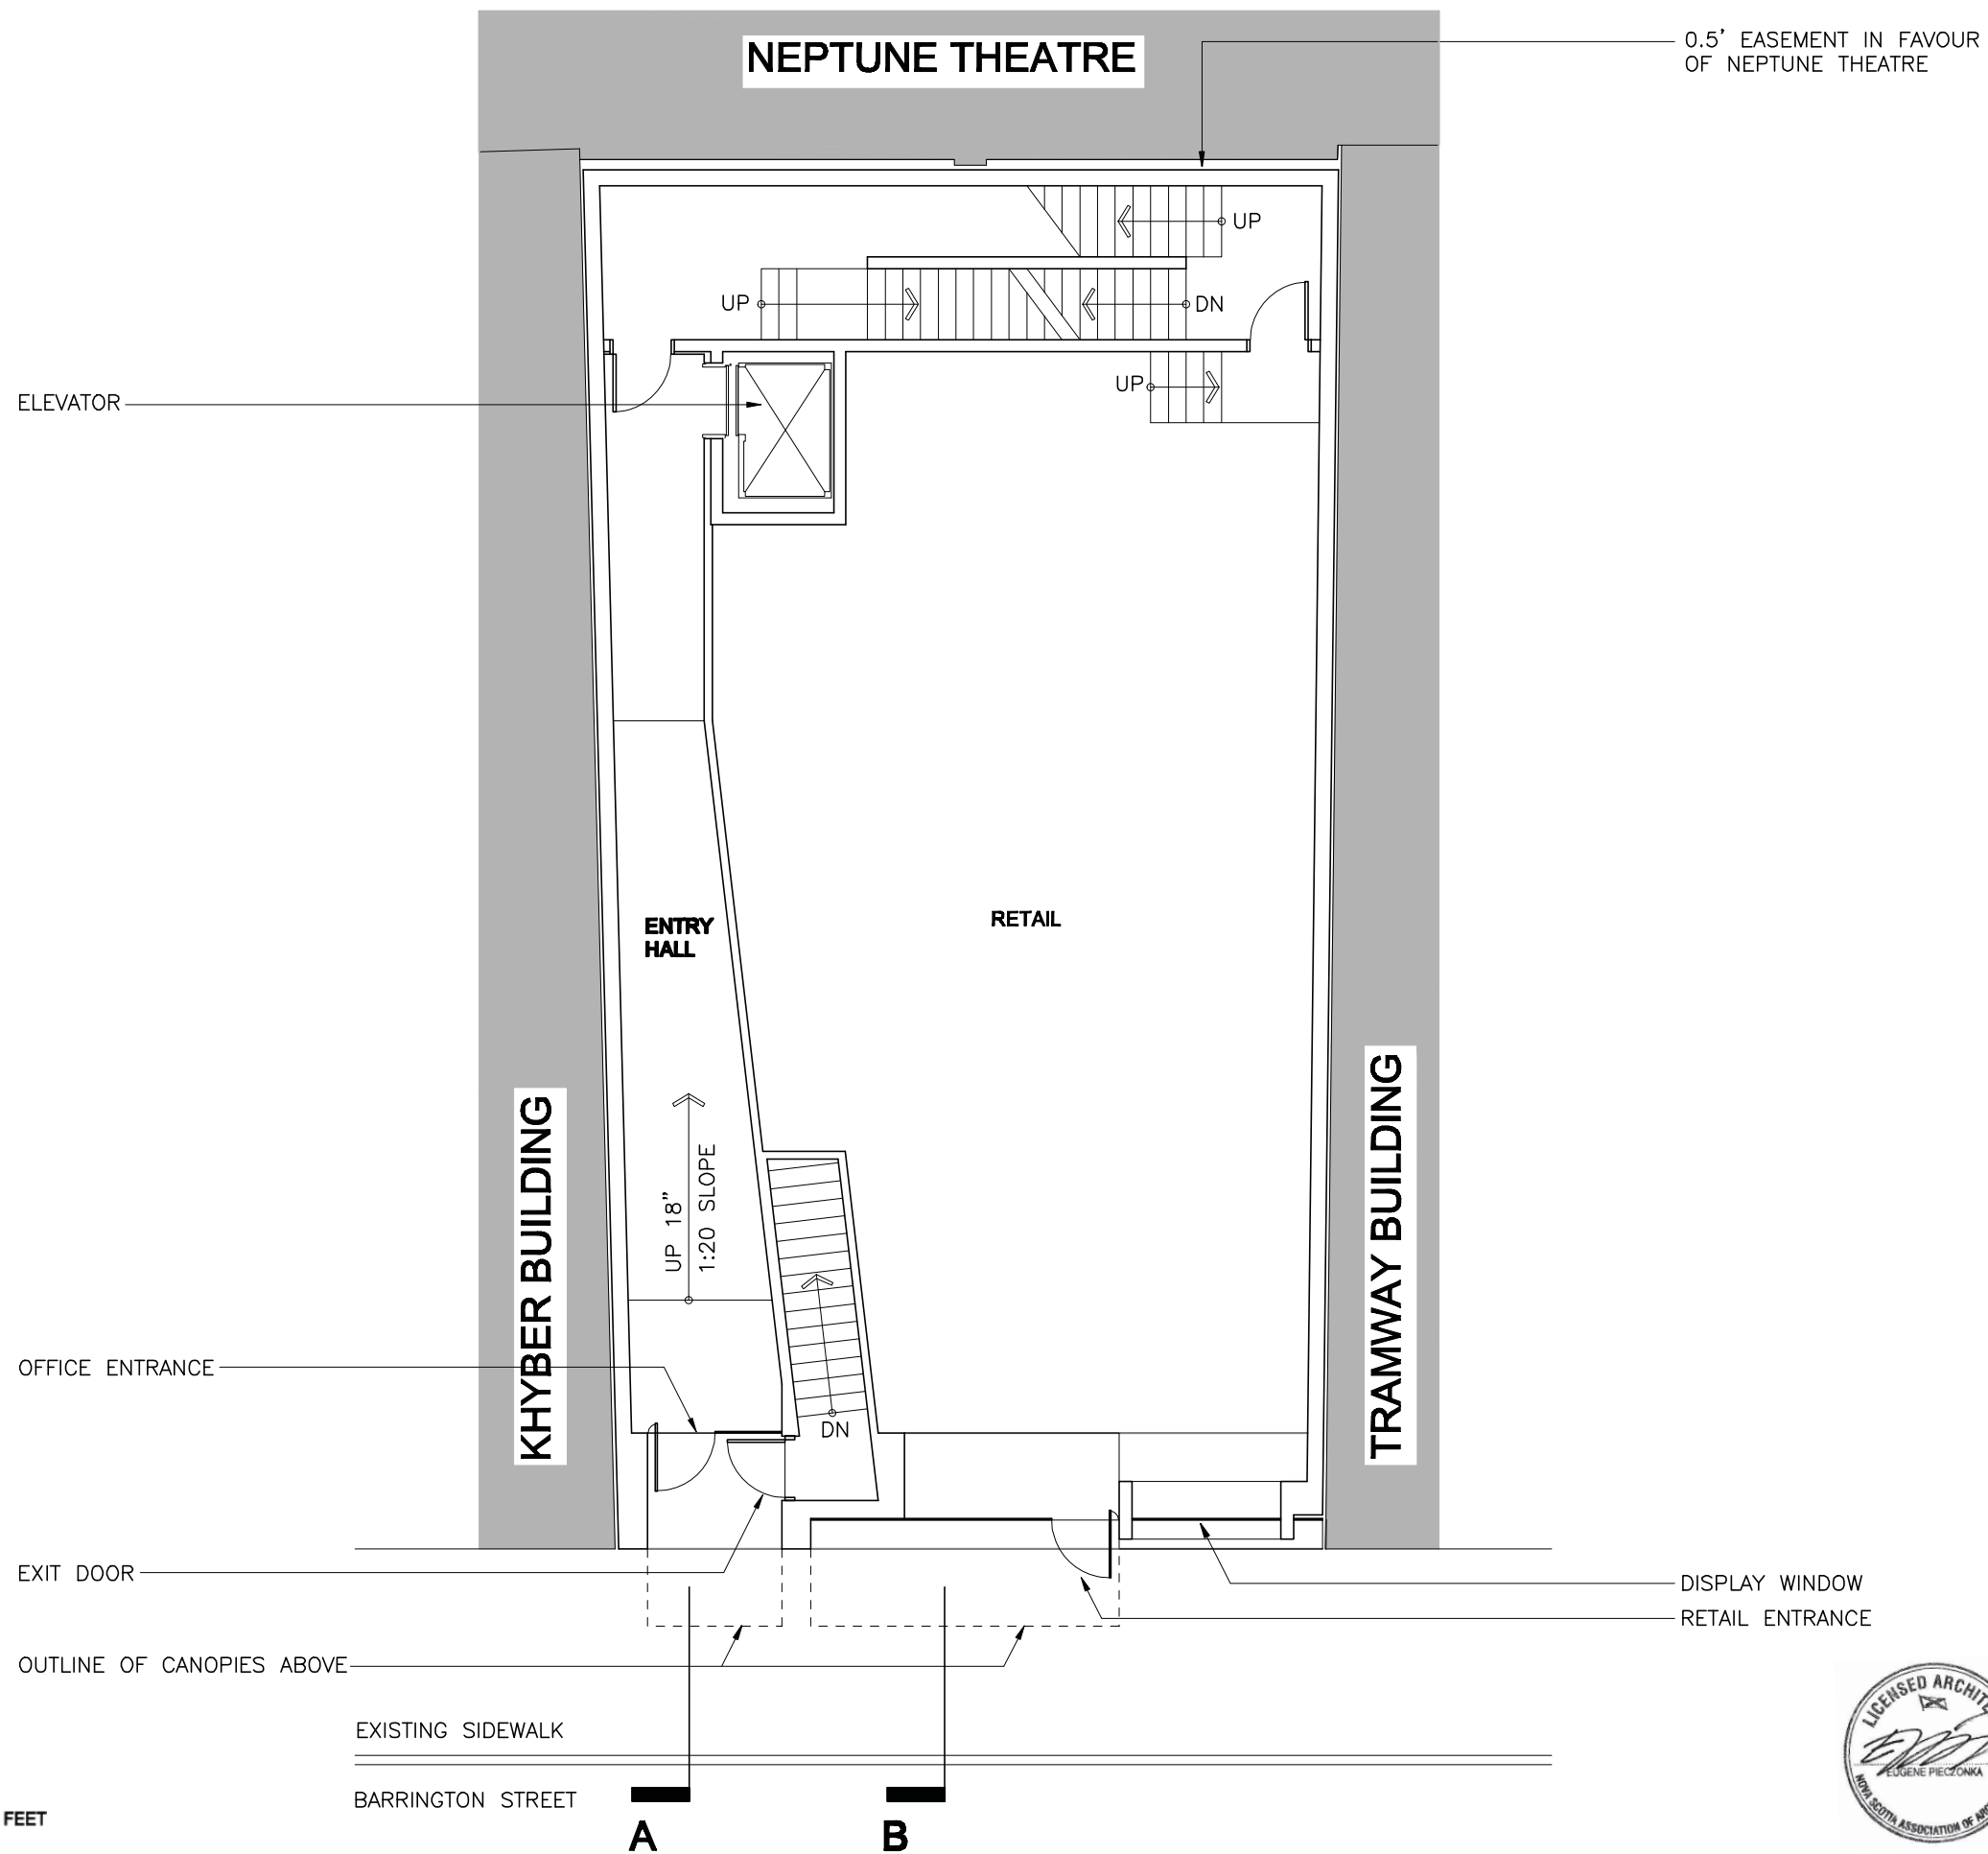

GROUND FLOOR PLAN
1592 BARRINGTON STREET
HRM SITE PLAN APPROVAL
January 18, 2012
LYDON LYNCH





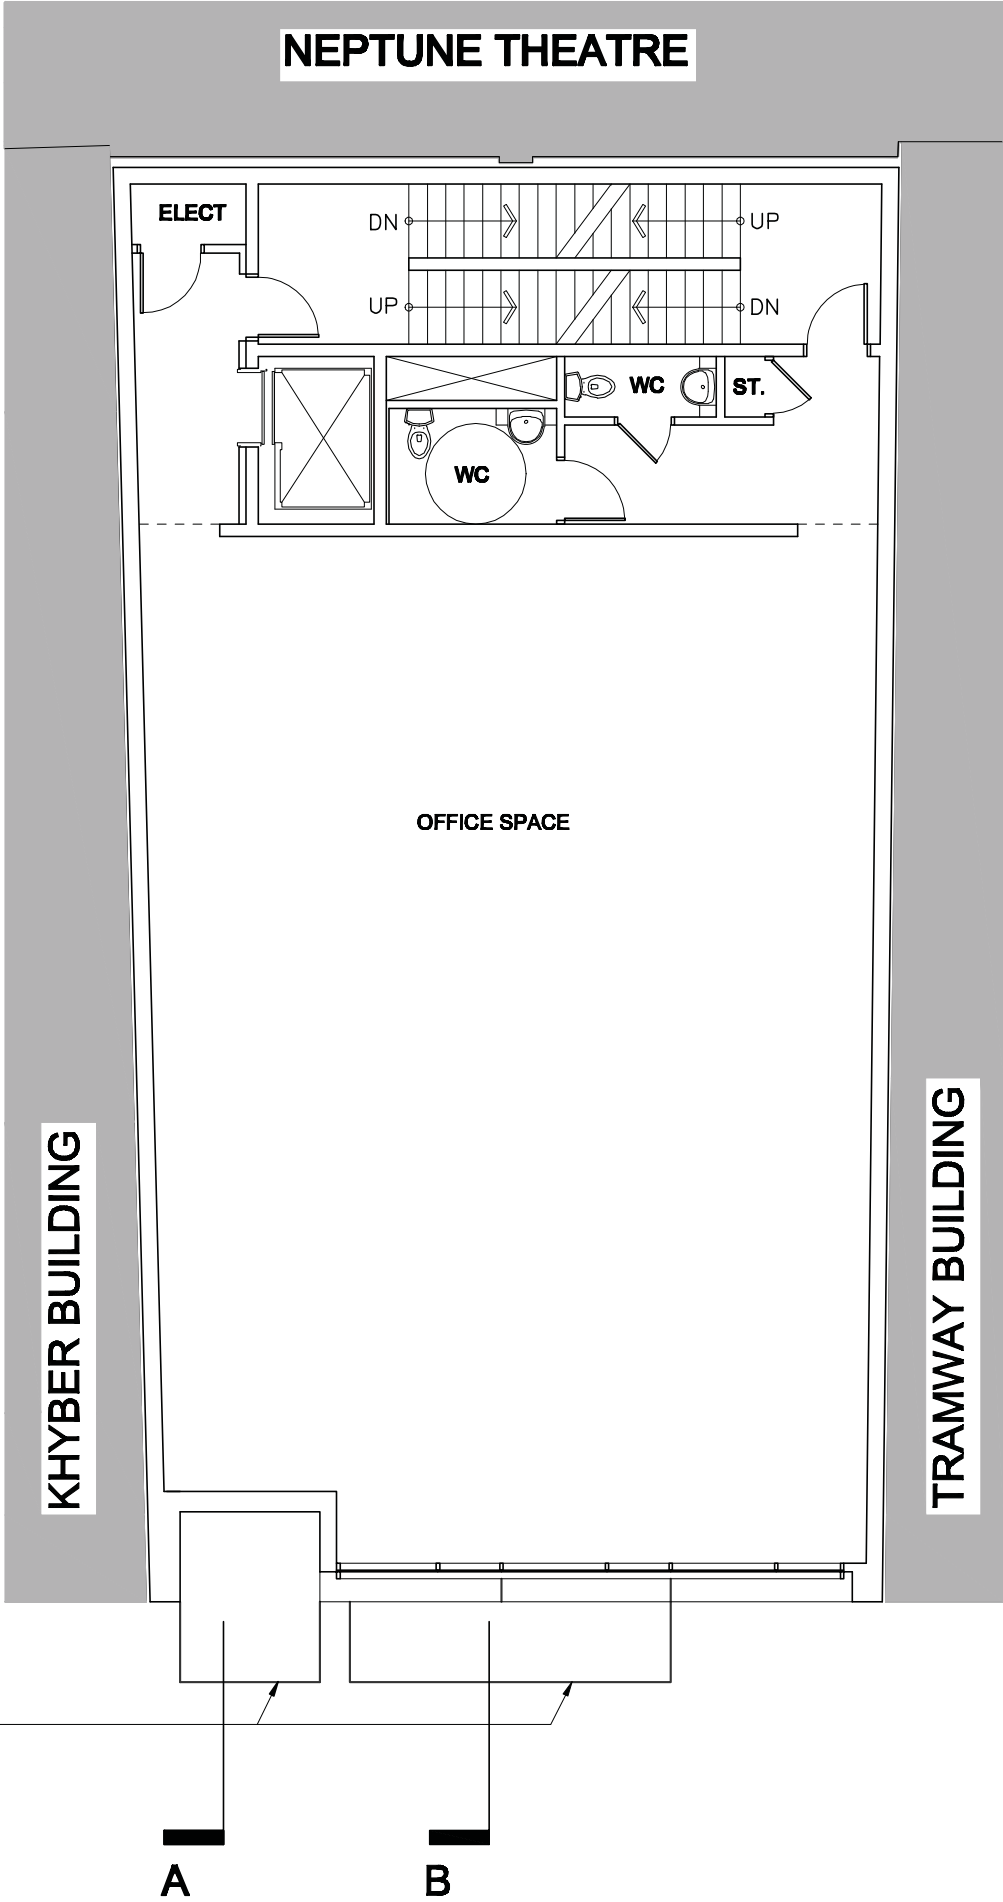

OUTLINE OF CANOPIES BELOW




2ND / 3RD / 4TH FLOOR PLAN
1592 BARRINGTON STREET
HRM SITE PLAN APPROVAL
January 18, 2012
LYDON LYNCH

 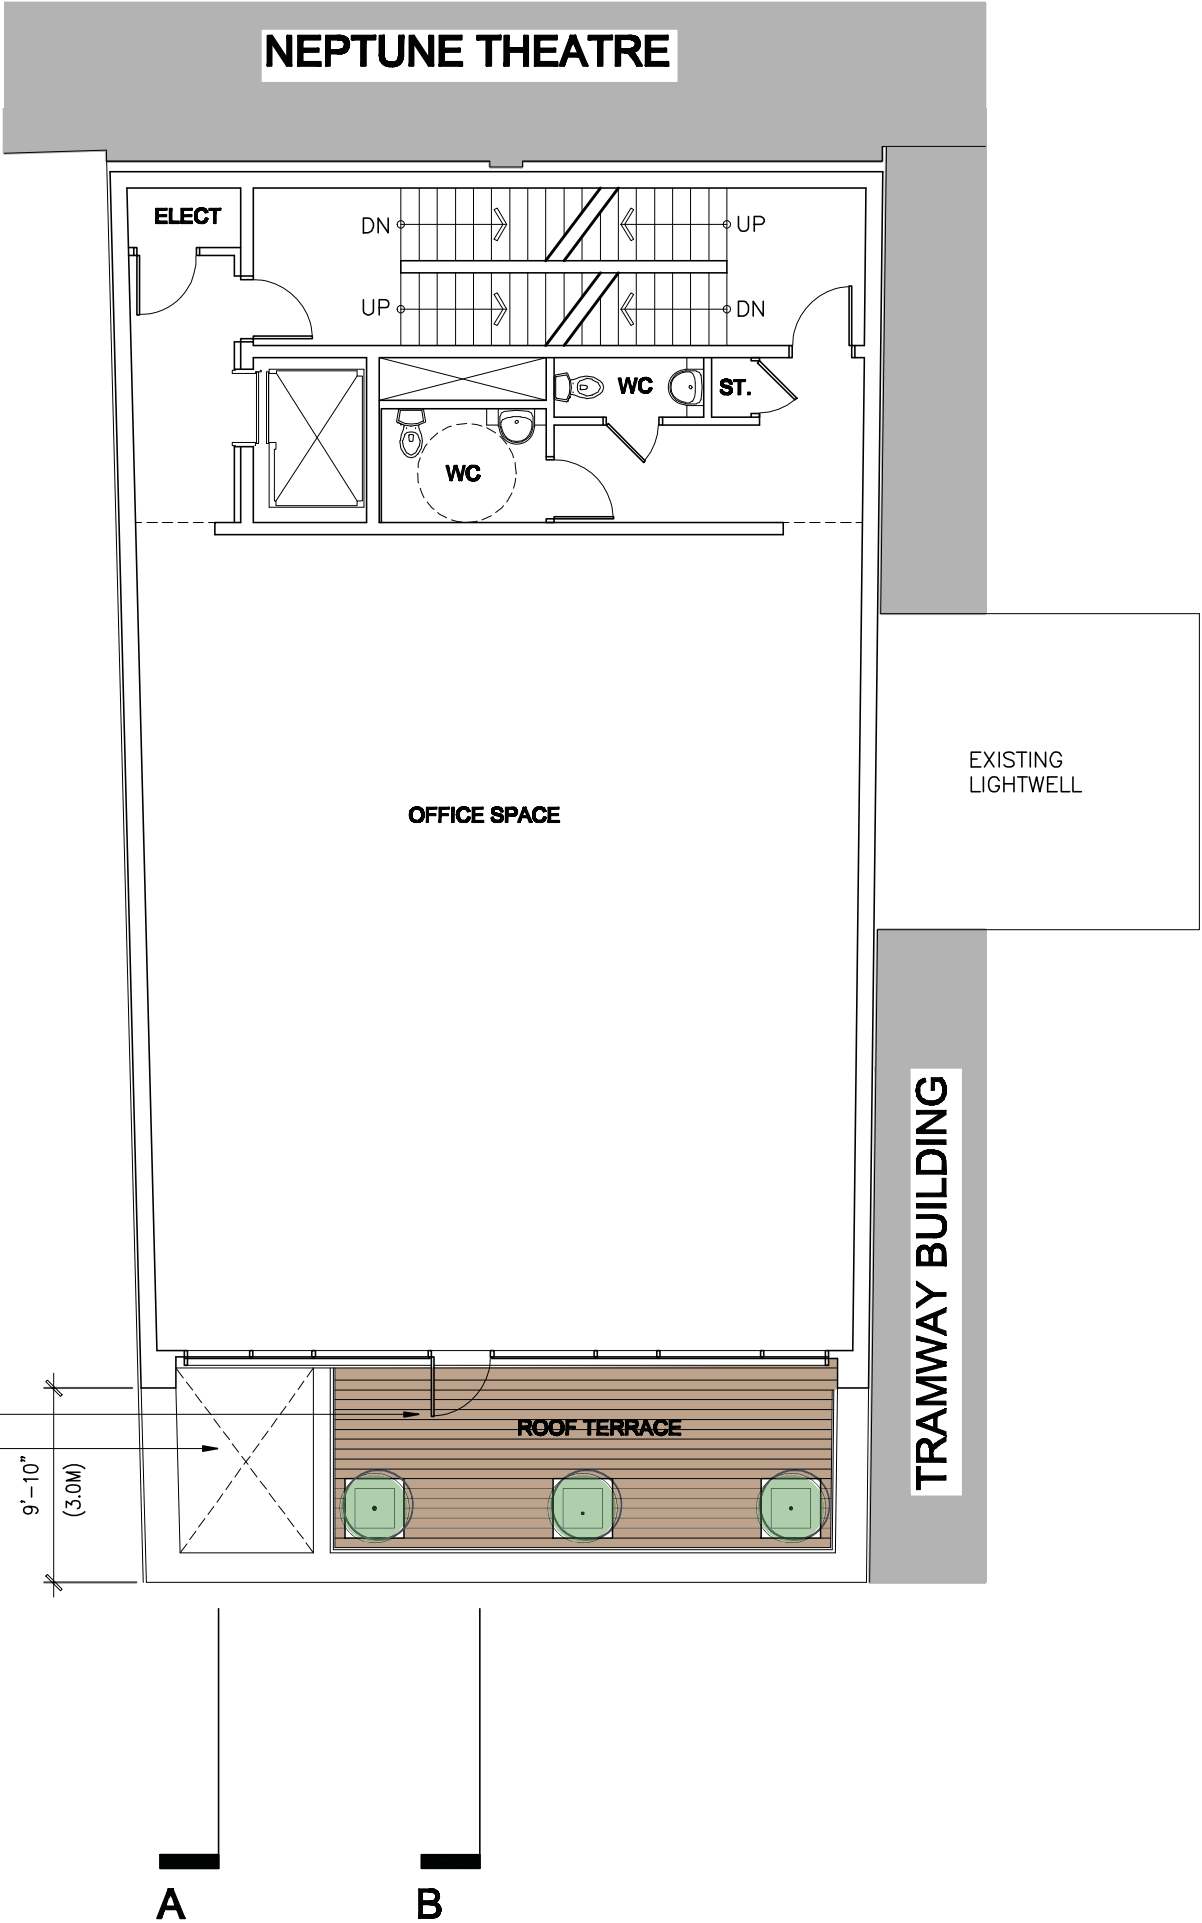

5TH FLOOR PLAN
1592 BARRINGTON STREET
HRM SITE PLAN APPROVAL
January 18, 2012
LYDON LYNCH



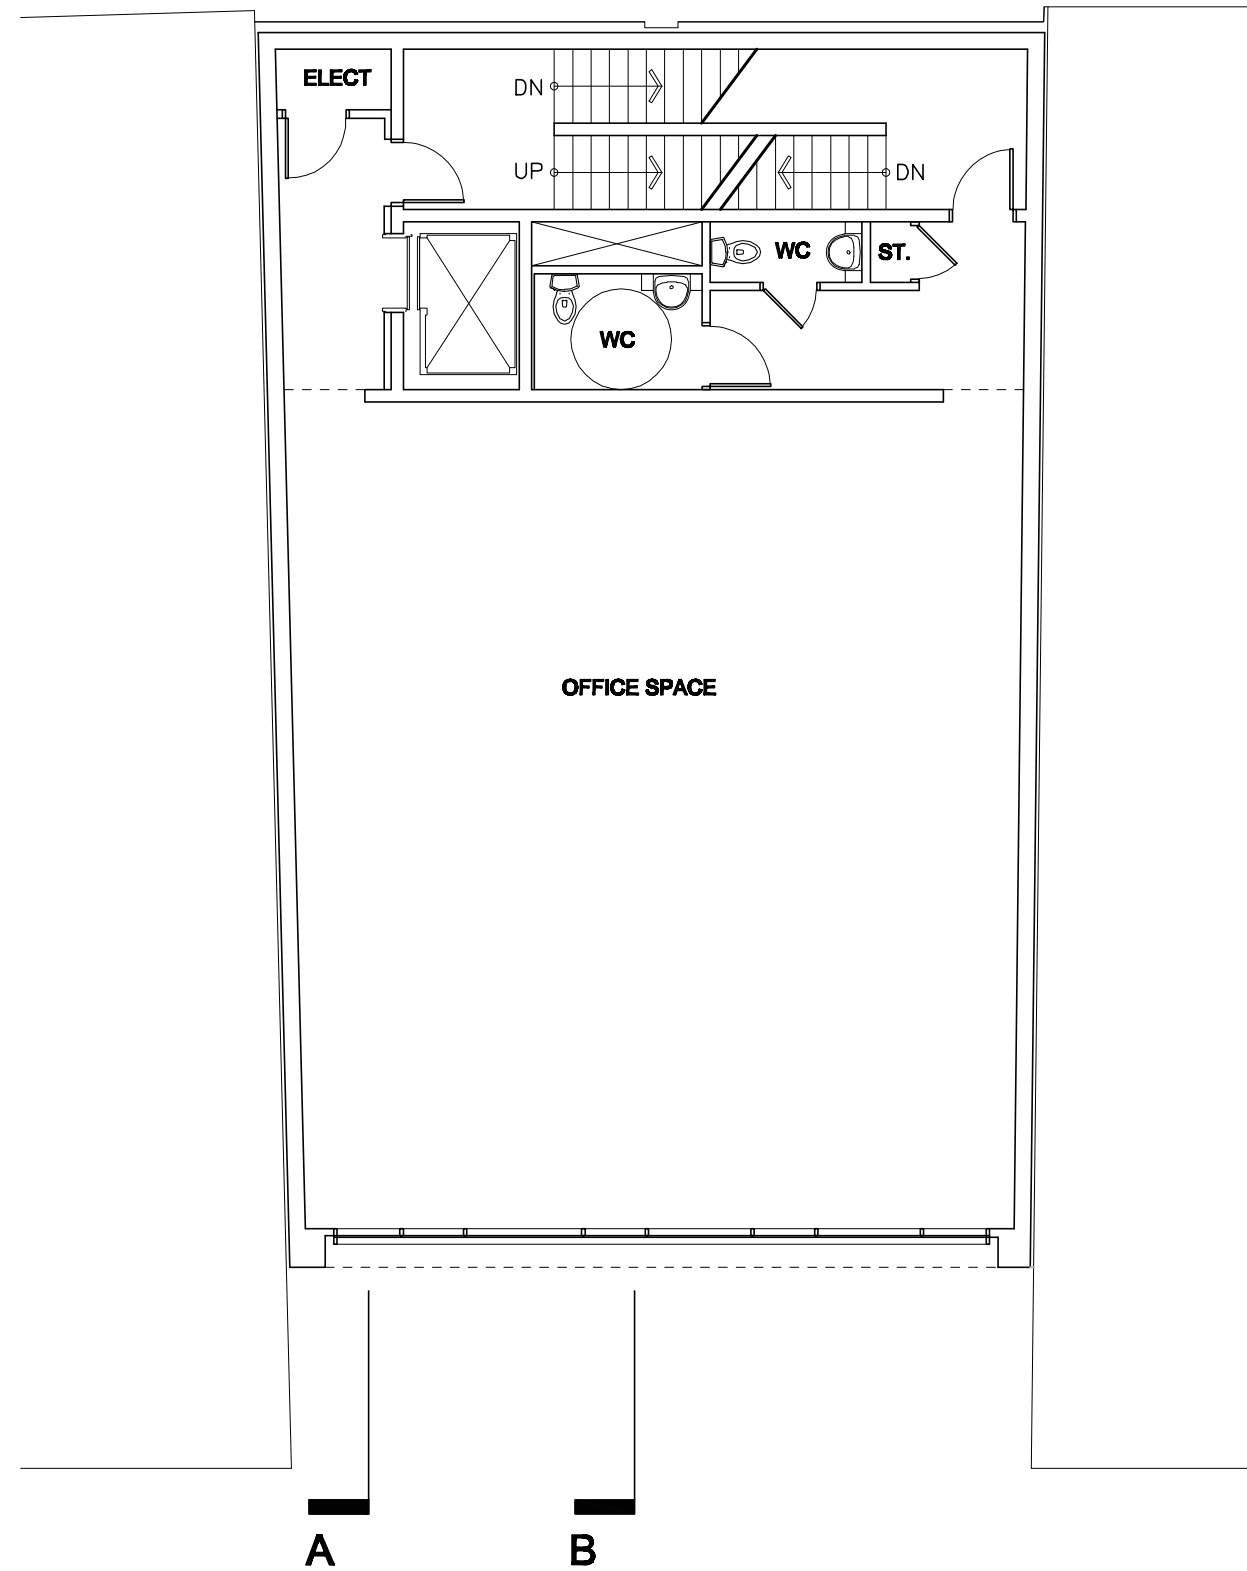


3/32" = 1'-0"



6TH FLOOR PLAN
1592 BARRINGTON STREET
HRM SITE PLAN APPROVAL
 January 18, 2012



LYDON LYNCH

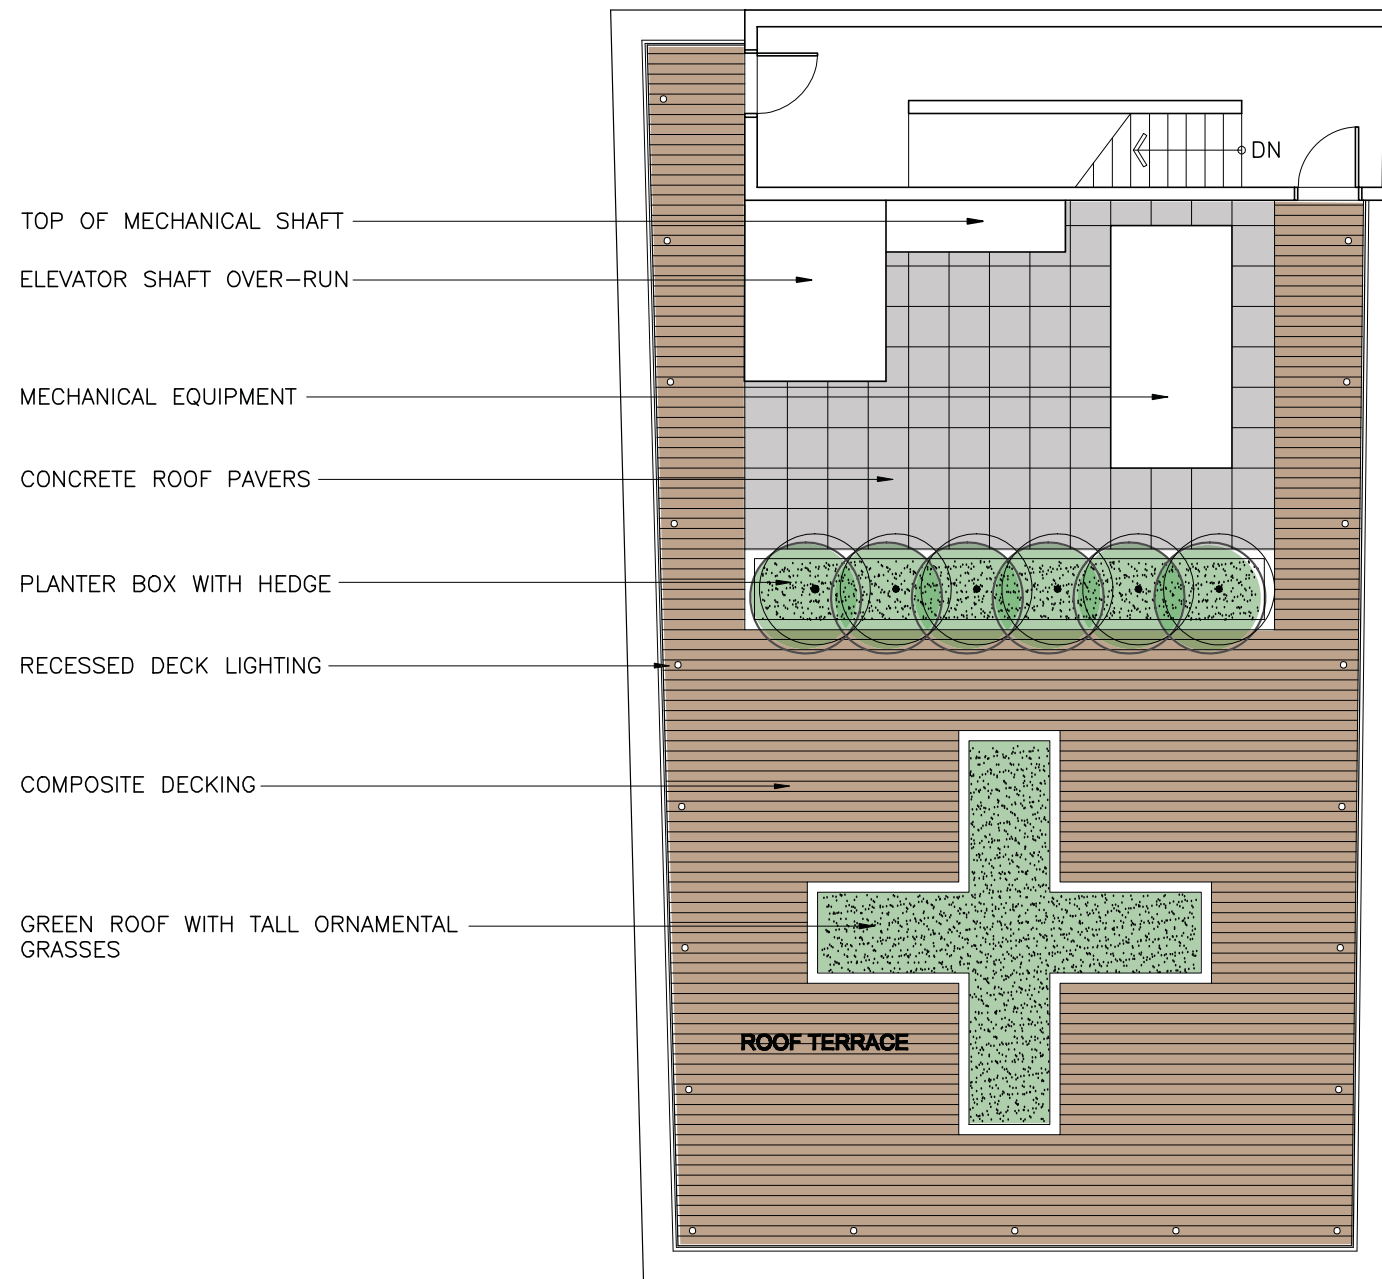

TOP OF MECHANICAL SHAFT

ELEVATOR SHAFT OVER-RUN

MECHANICAL EQUIPMENT

CONCRETE ROOF PAVERS

PLANTER BOX WITH HEDGE

RECESSED DECK LIGHTING

COMPOSITE DECKING

GREEN ROOF WITH TALL ORNAMENTAL GRASSES

ROOF TERRACE

A

B

3/32" = 1'-0"

0 1 2 3 4 5 10 20 FEET


ROOF PLAN

1592 BARRINGTON STREET
HRM SITE PLAN APPROVAL

January 18, 2012



LYDON LYNCH

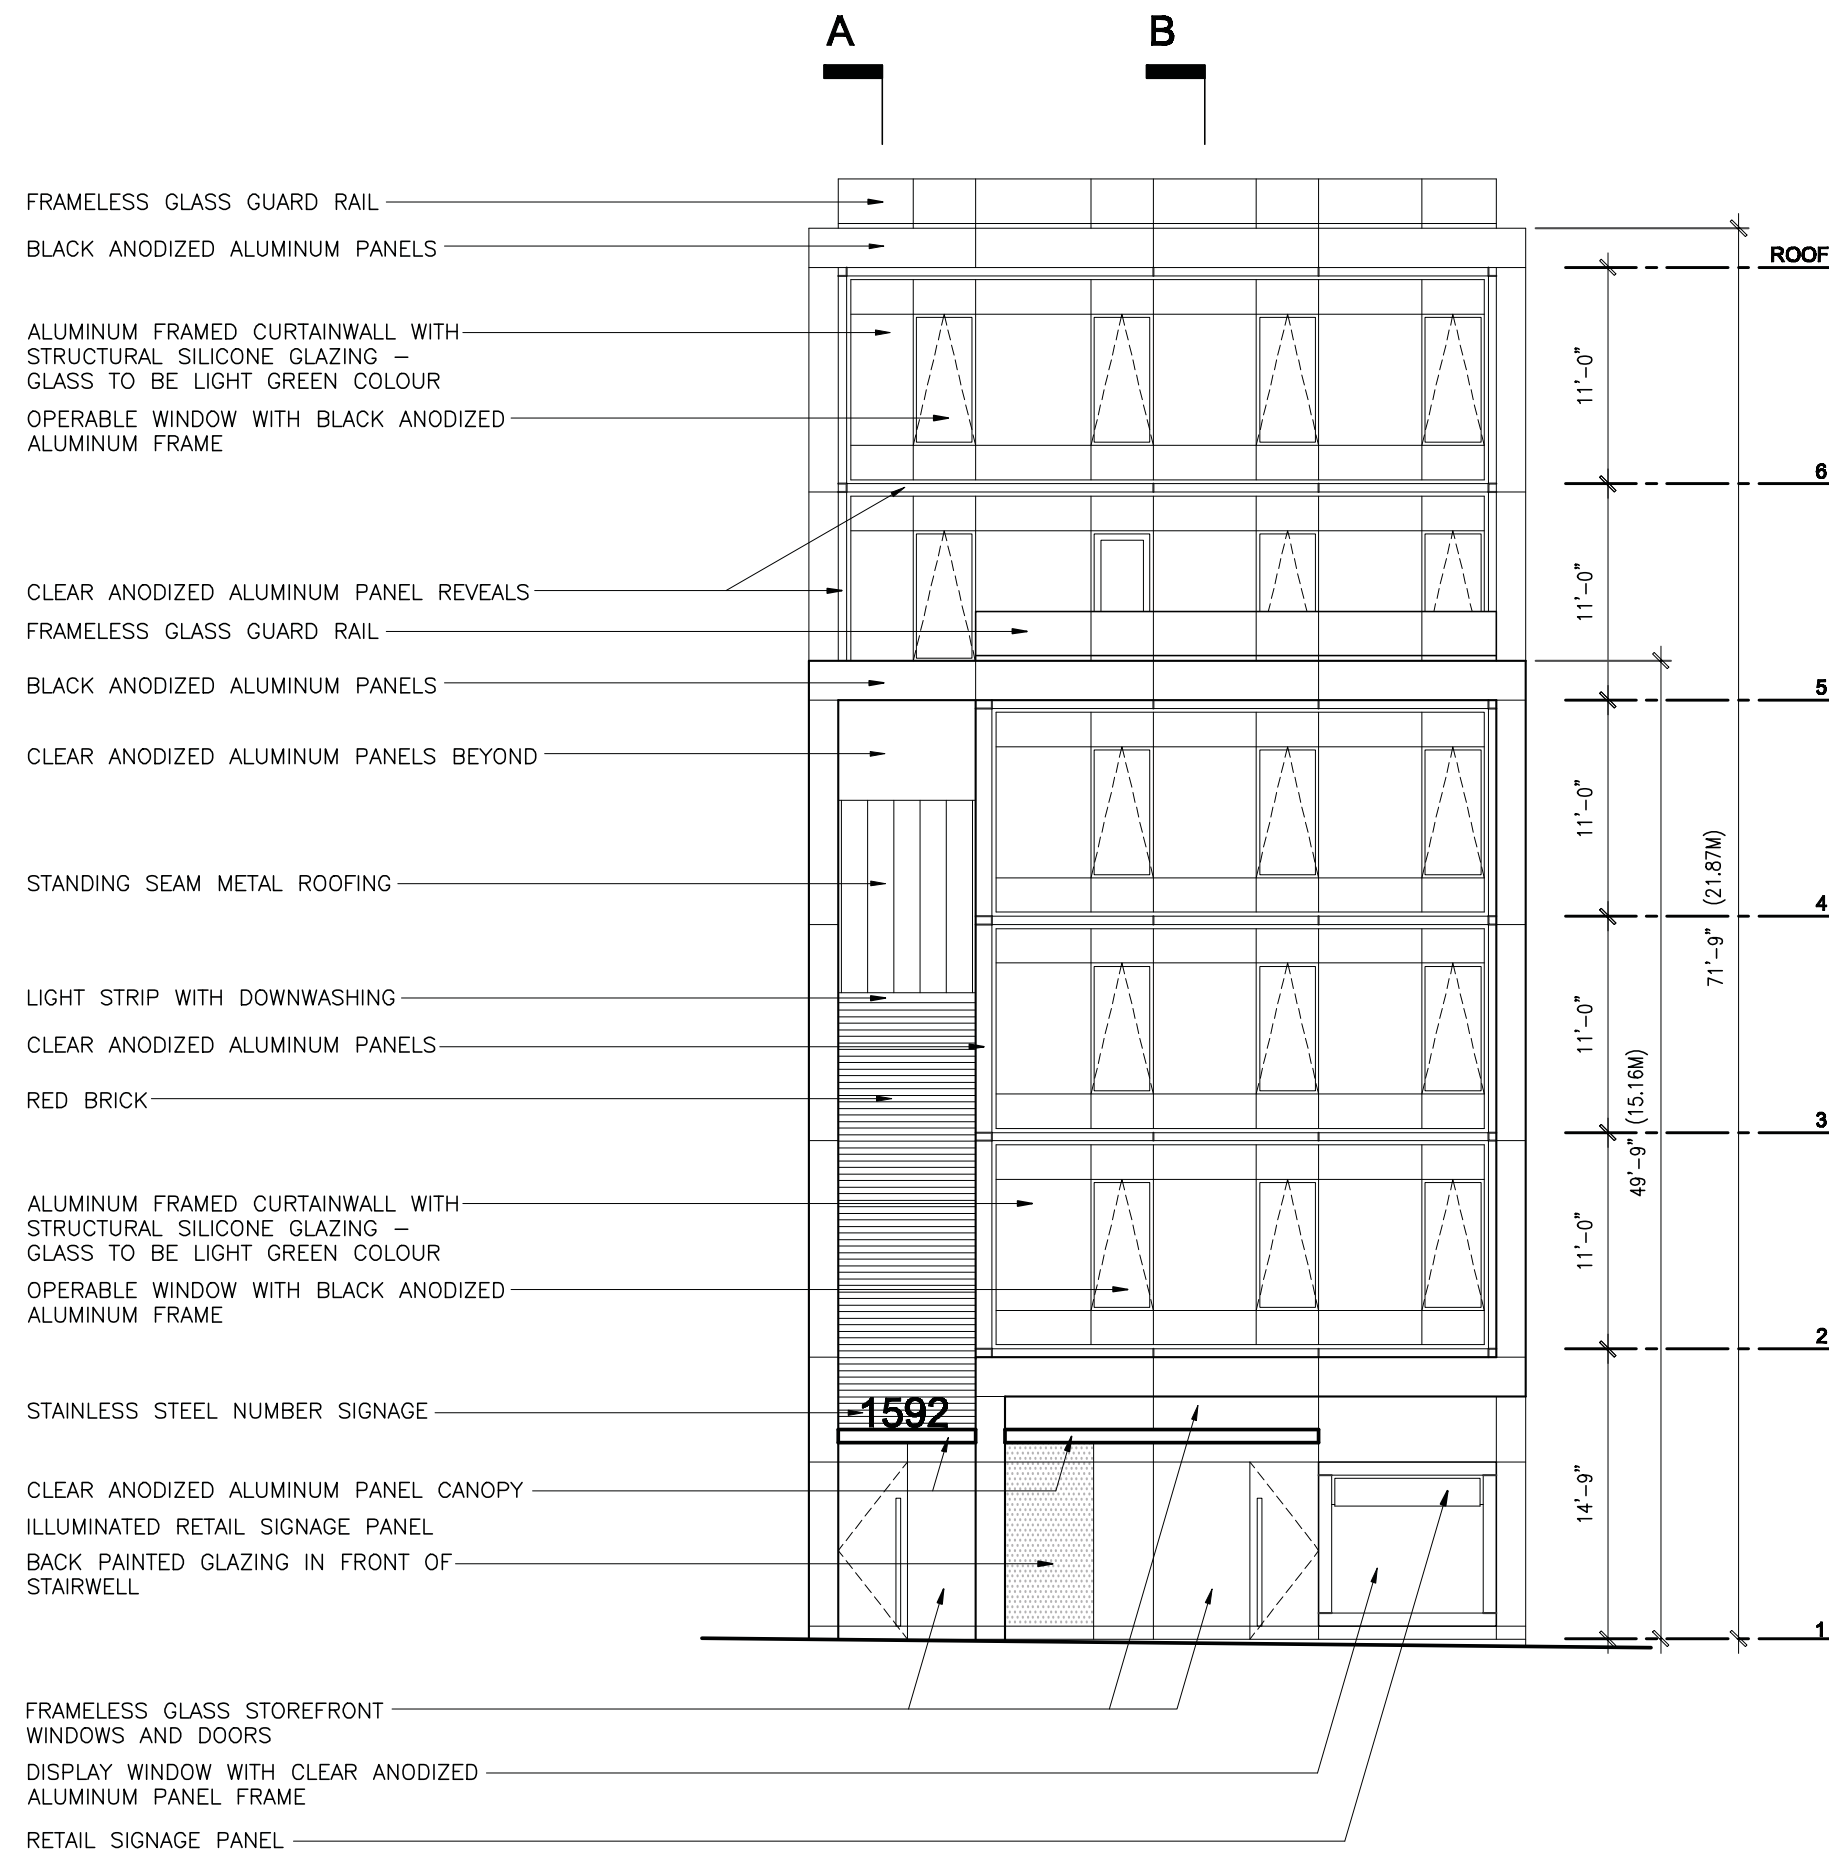



3/32" = 1'-0"

0 1 2 3 4 5 10 20 FEET

EAST ELEVATION
1592 BARRINGTON STREET
HRM SITE PLAN APPROVAL
 January 18, 2012




LYDON LYNCH

 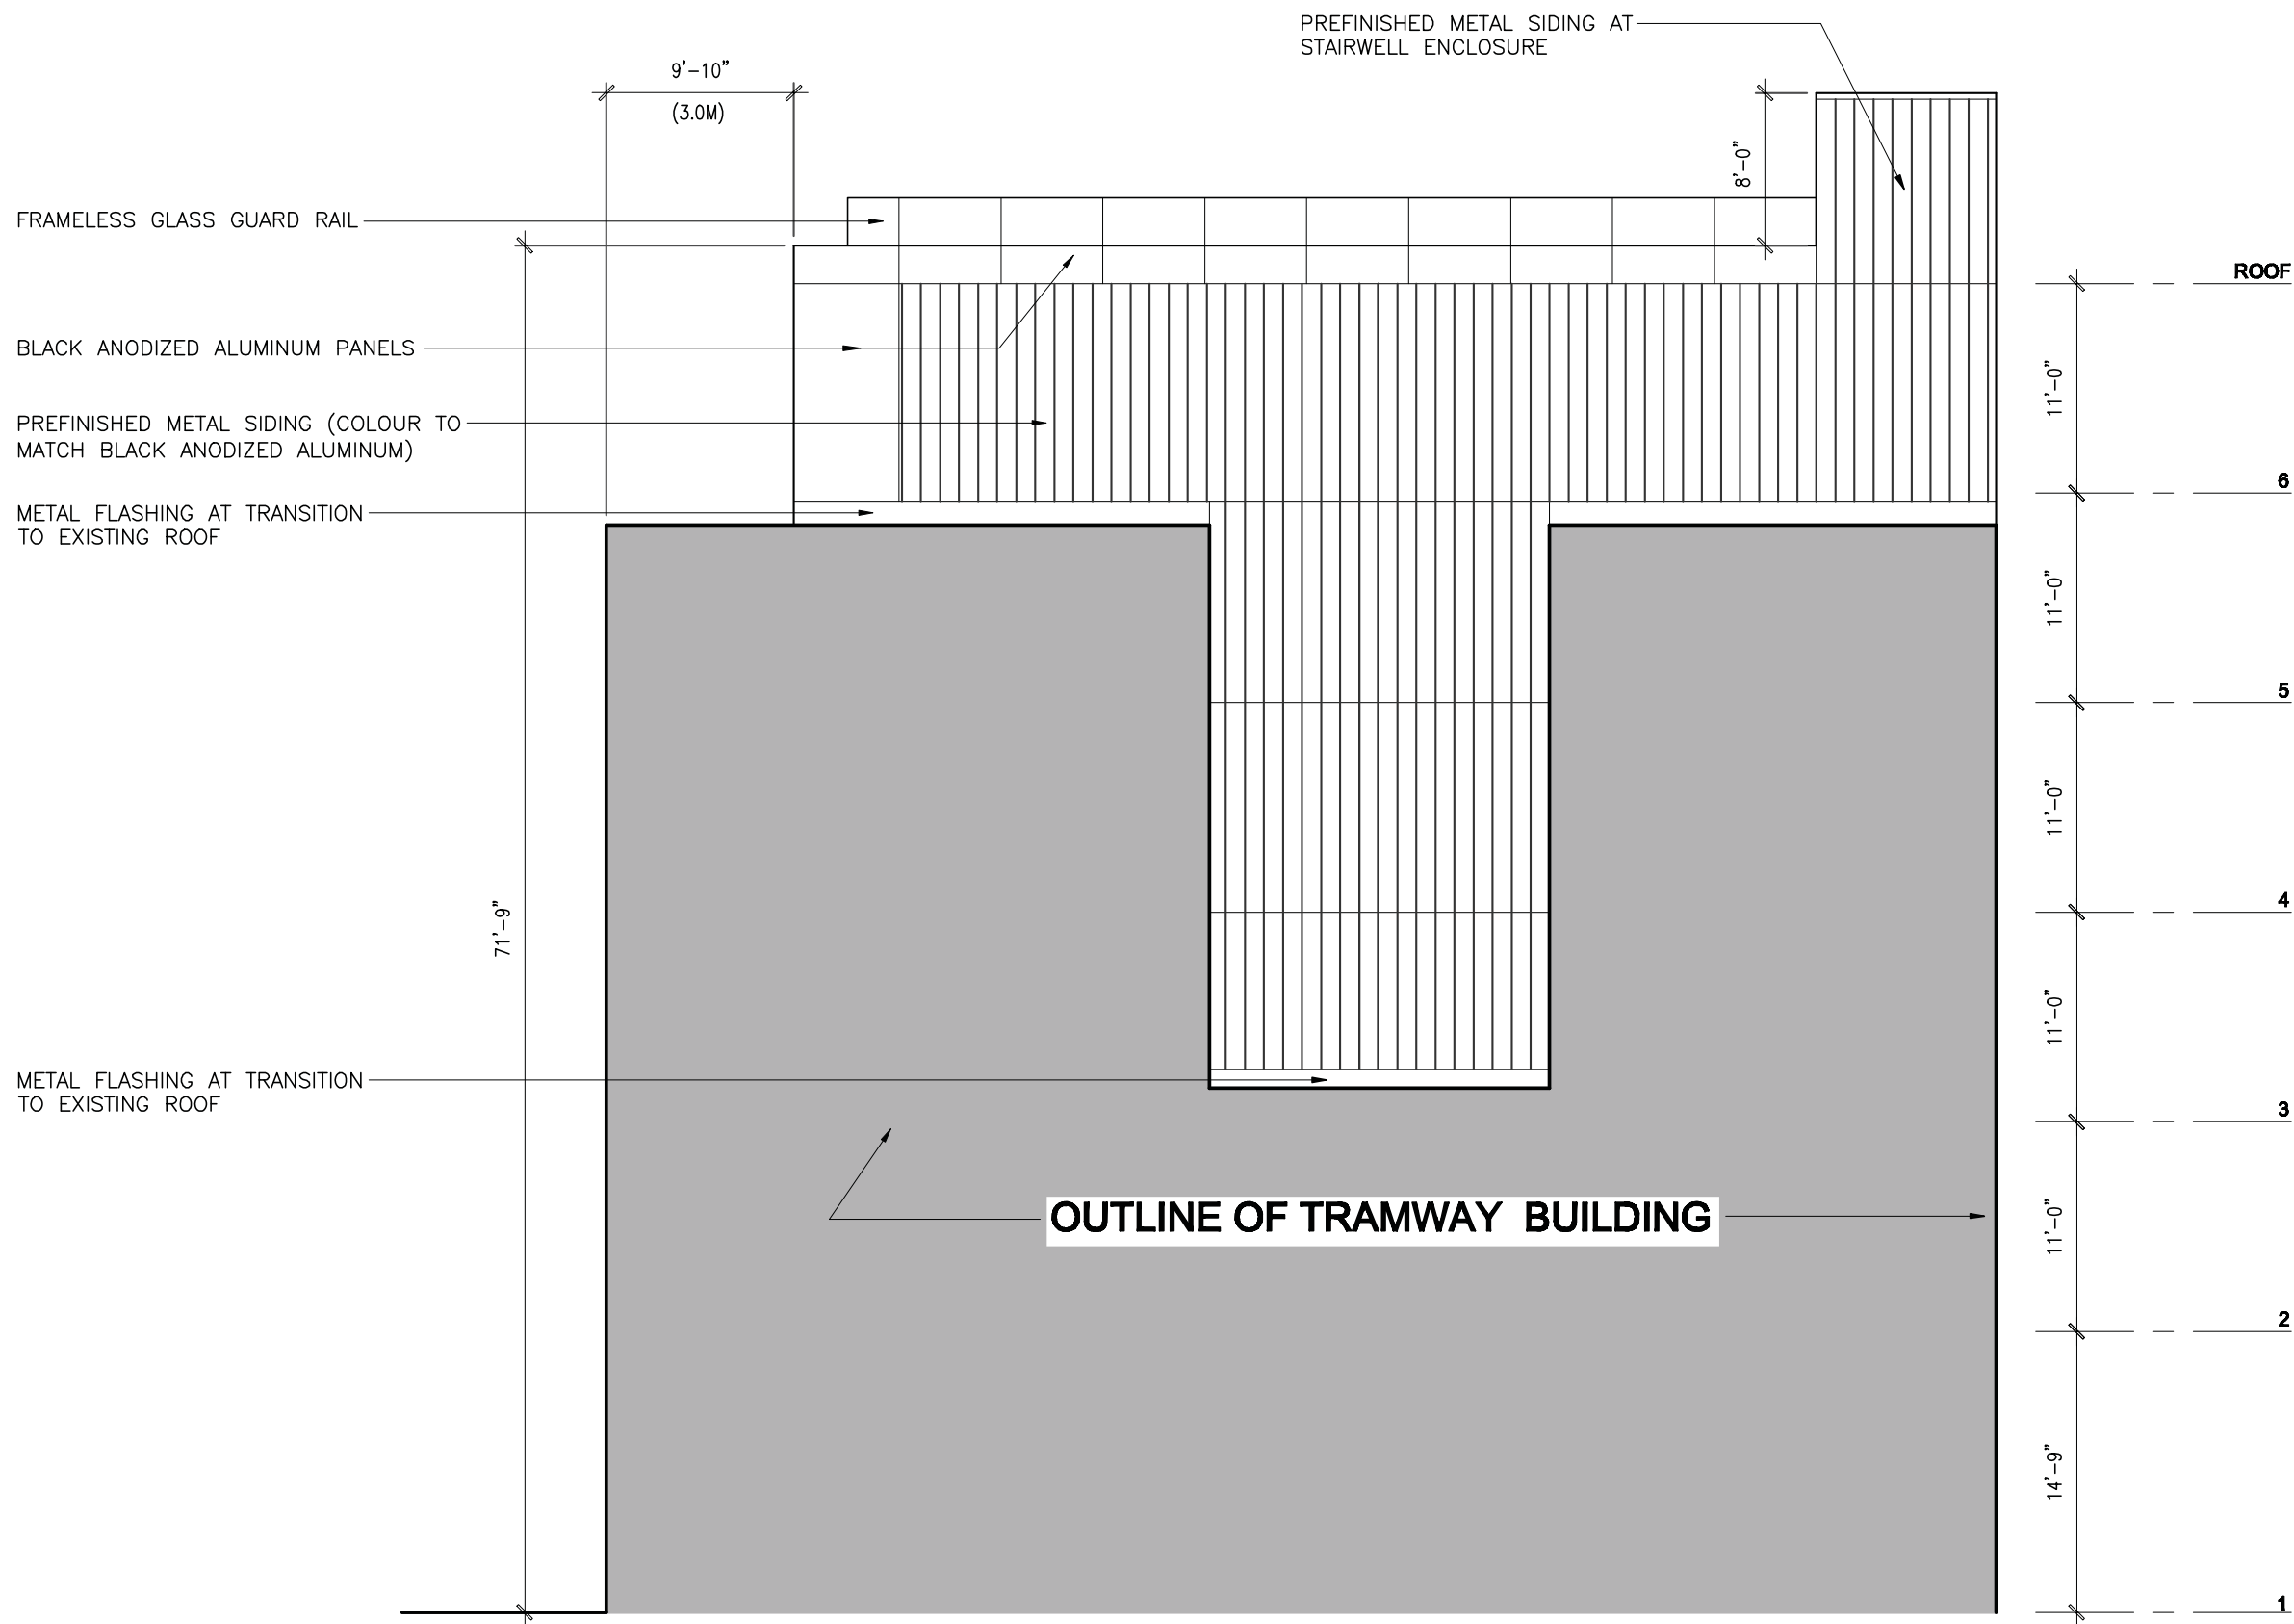

NORTH ELEVATION

1592 BARRINGTON STREET
HRM SITE PLAN APPROVAL
 January 18, 2012

LYDON LYNCH

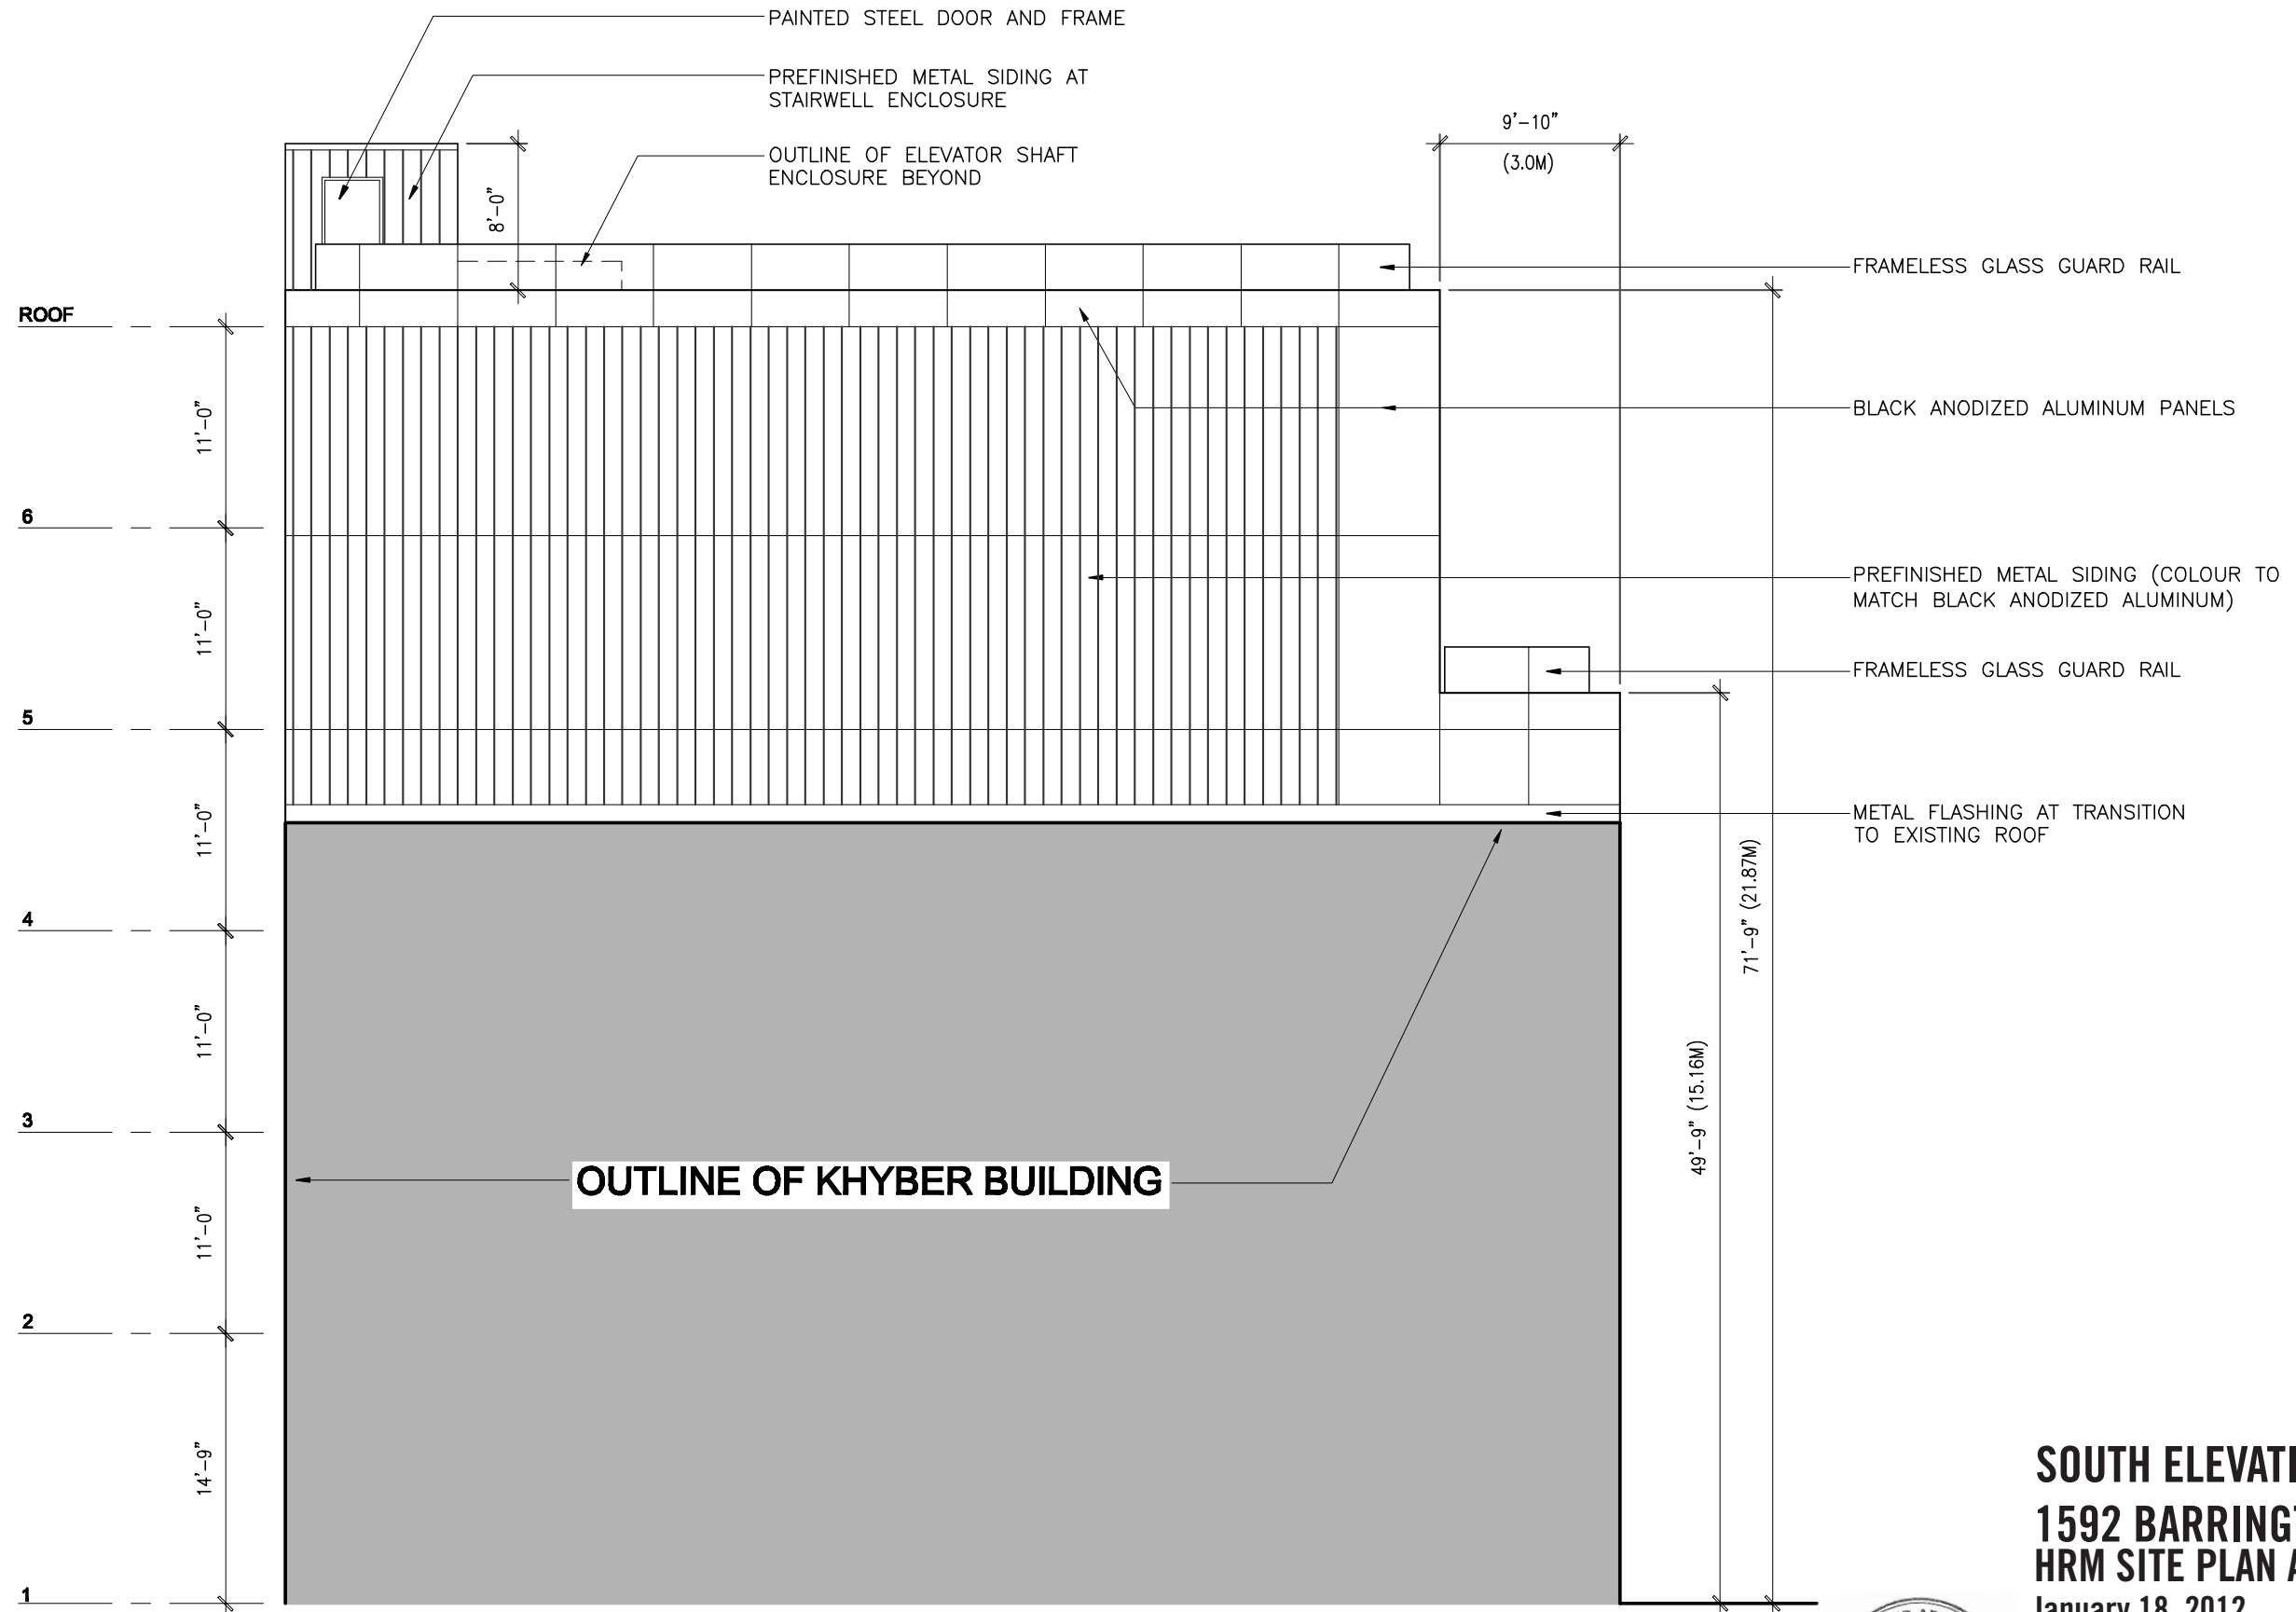

3/32" = 1'-0"


0 1 2 3 4 5 10 20 FEET



SOUTH ELEVATION
1592 BARRINGTON STREET
HRM SITE PLAN APPROVAL
 January 18, 2012

LYDON LYNCH

3/32" = 1'-0"

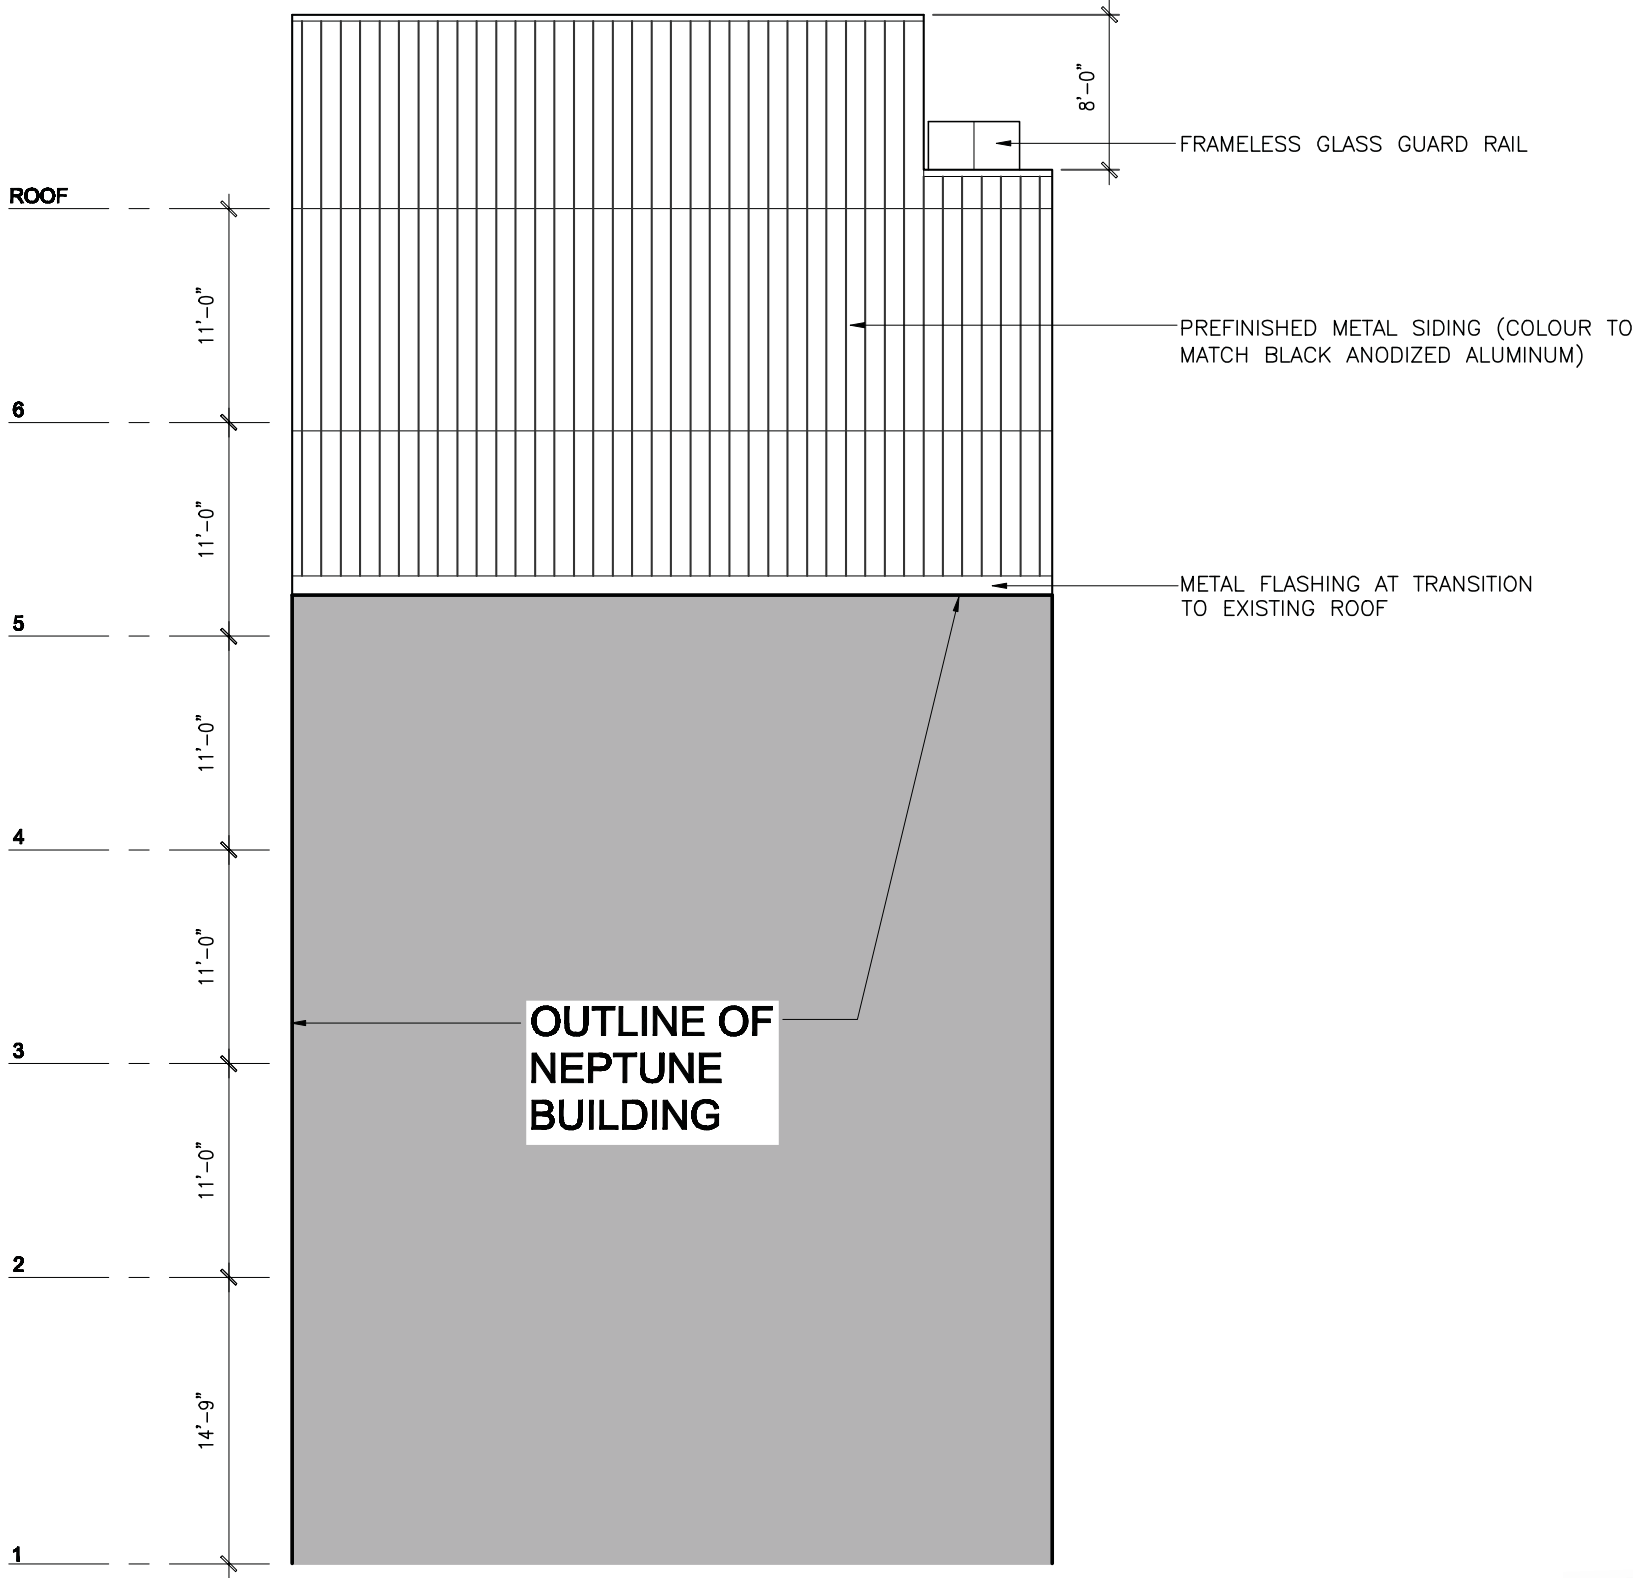

WEST ELEVATION

1592 BARRINGTON STREET
HRM SITE PLAN APPROVAL
January 18, 2012

LYDON LYNCH



COMPOSITE DECKING AT ROOF
TERRACE

FRAMELESS GLASS GUARD RAIL

BLACK ANODIZED ALUMINUM PANELS

CURTAINWALL

BLACK ANODIZED ALUMINUM PANELS
BEYOND

BLACK ANODIZED ALUMINUM PANELS

CLEAR ANODIZED ALUMINUM PANELS

BLACK ANODIZED ALUMINUM PANELS
BEYOND

STANDING SEAM METAL ROOFING

BRICK

CLEAR ANODIZED ALUMINUM PANEL
CANOPY

FRAMELESS GLASS STOREFRONT

ROOF TERRACE

OFFICE

OFFICE

OFFICE

OFFICE

OFFICE

ENTRY HALL

EXISTING BASEMENT

ELEC

ELEC

ELEC

ELEC

ELEC

STAIR

ROOF

6

5

4

3

2

1

71'-9" (21.87M)

49'-9" (15.16M)

11'-0"

11'-0"

11'-0"

11'-0"

11'-0"

14'-9"


3/32" = 1'-0"

0 1 2 3 4 5 10 20 FEET

SECTION A
1592 BARRINGTON STREET
HRM SITE PLAN APPROVAL
January 18, 2012

LYDON LYNCH



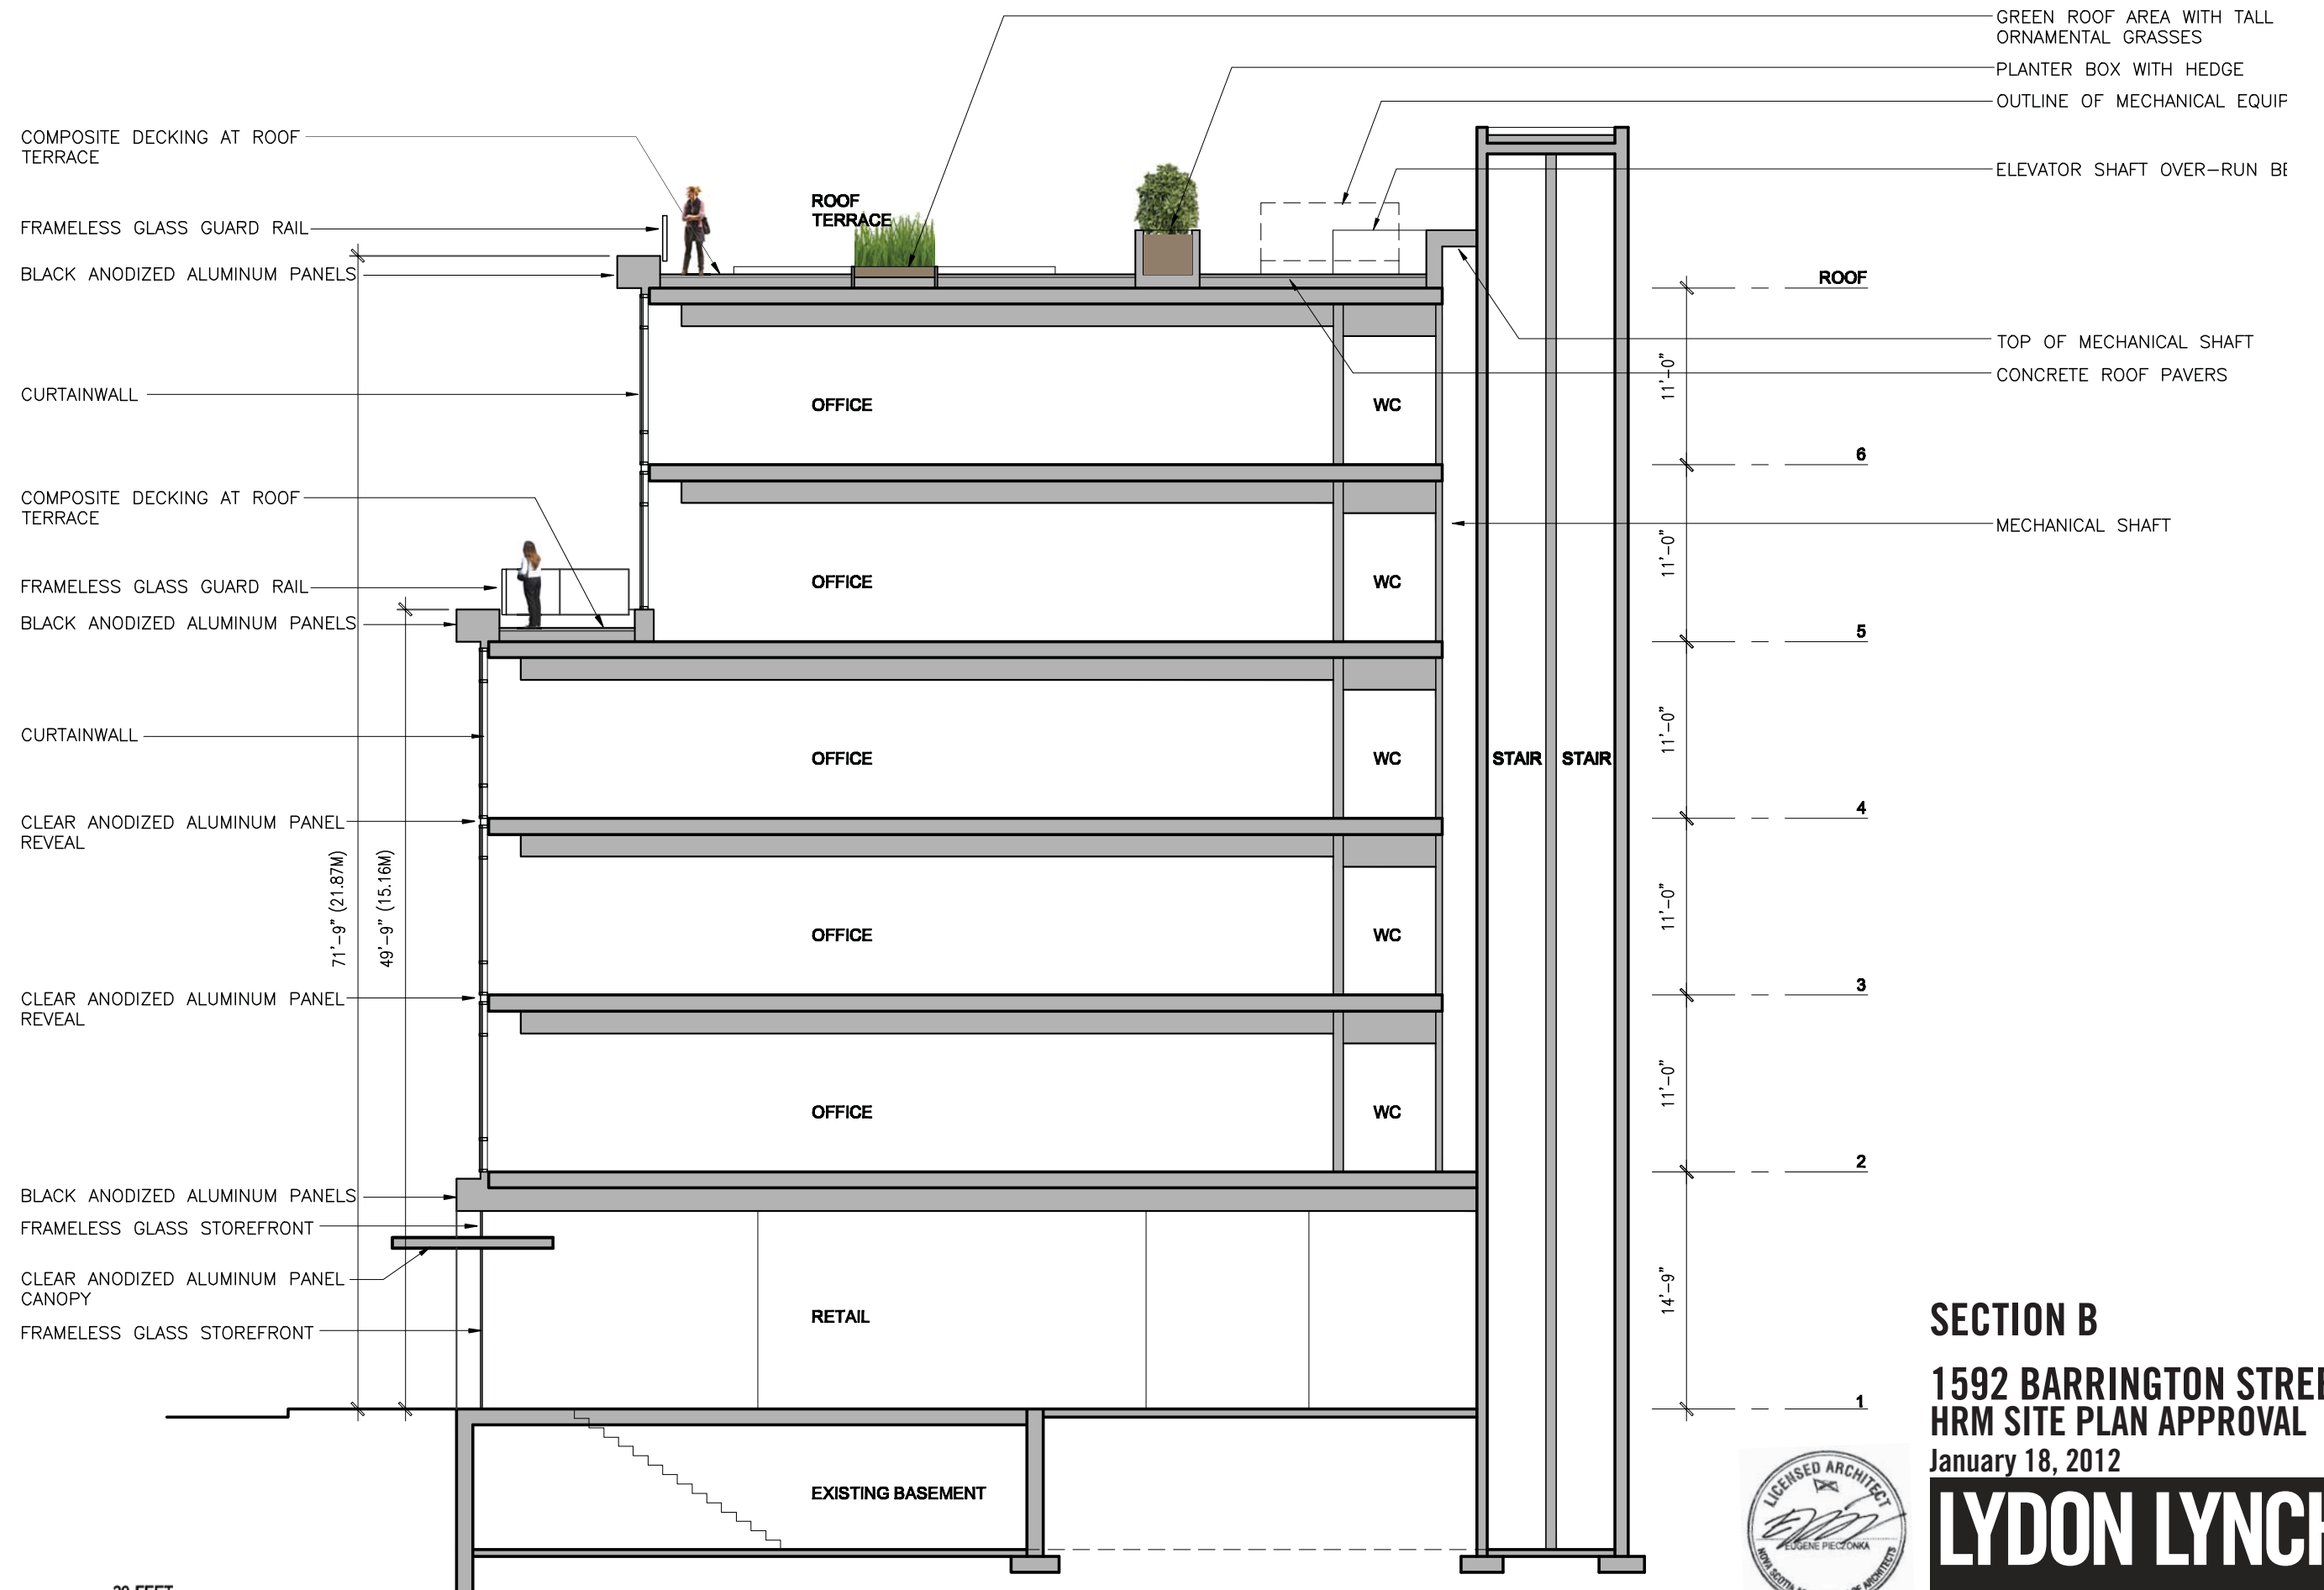

3/32" = 1'-0"

0 1 2 3 4 5 10 20 FEET

SECTION B

1592 BARRINGTON STREET
HRM SITE PLAN APPROVAL

January 18, 2012

LYDON LYNCH





KHYBER BUILDING

TRAMWAY BUILDING

1592 BARRINGTON STREET
HRM SITE PLAN APPROVAL

January 18, 2012

LYDON LYNCH





STREET ELEVATION
1592 BARRINGTON STREET
HRM SITE PLAN APPROVAL
 January 18, 2012



LYDON LYNCH



**1592 BARRINGTON STREET
HRM SITE PLAN APPROVAL**

December 14, 2011

LYDON LYNCH



1592 BARRINGTON STREET
HRM SITE PLAN APPROVAL

December 14, 2011

LYDON LYNCH