





PAUL SKERRY ASSOCIATES
5514 Livingstone Place
Halifax, Nova Scotia B3K 2B9
ph: 902-455-4361
fax: 902-455-7778
email: drawing@pskerry.ca

NOTES:

1) THE CONTRACTOR IS RESPONSIBLE FOR CHECKING ALL ALL DIMENSIONS ON SITE & REPORTING ANY DISCREPANCY TO THE ARCHITECT BEFORE PROCEEDING.

2) DO NOT SCALE FROM DRAWINGS USED FIGURED DIMENSIONS.

3) DRAWING REPRESENTATIONS MAYBE IN VARIANCE W/ DETAILED SPECS. & SCHEDULES, IN WHICH CASE SPECS. & SCHEDULES OVERRIDE THE DRAWINGS.

4) CHANGES FROM THESE PLANS & SPECS. MUST BE AGREED TO IN WRITING, & APPROVED BY THE ARCHITECT & OWNER, BEFORE PROCEEDING.

5) ONLY THOSE DRAWINGS MARKED APPROVED FOR CONSTRUCTION, ARE TO BE USED FOR CONSTRUCTION.

6)THESE DRAWINGS ARE TO BE READ IN CONJUNCTION W/ THE SPECS.



No.	Description	Date
	Submitted for Pre-Application	1/31/14
1	Revised Design	10/8/15


Proposed Residential
Lot AX
Oxford & North
Halifax, N.S.
for:
Mosaik Properties

Perspectives

Date October 8, 2015
Drawn by GJ
Checked by PS

A0.1

Project number

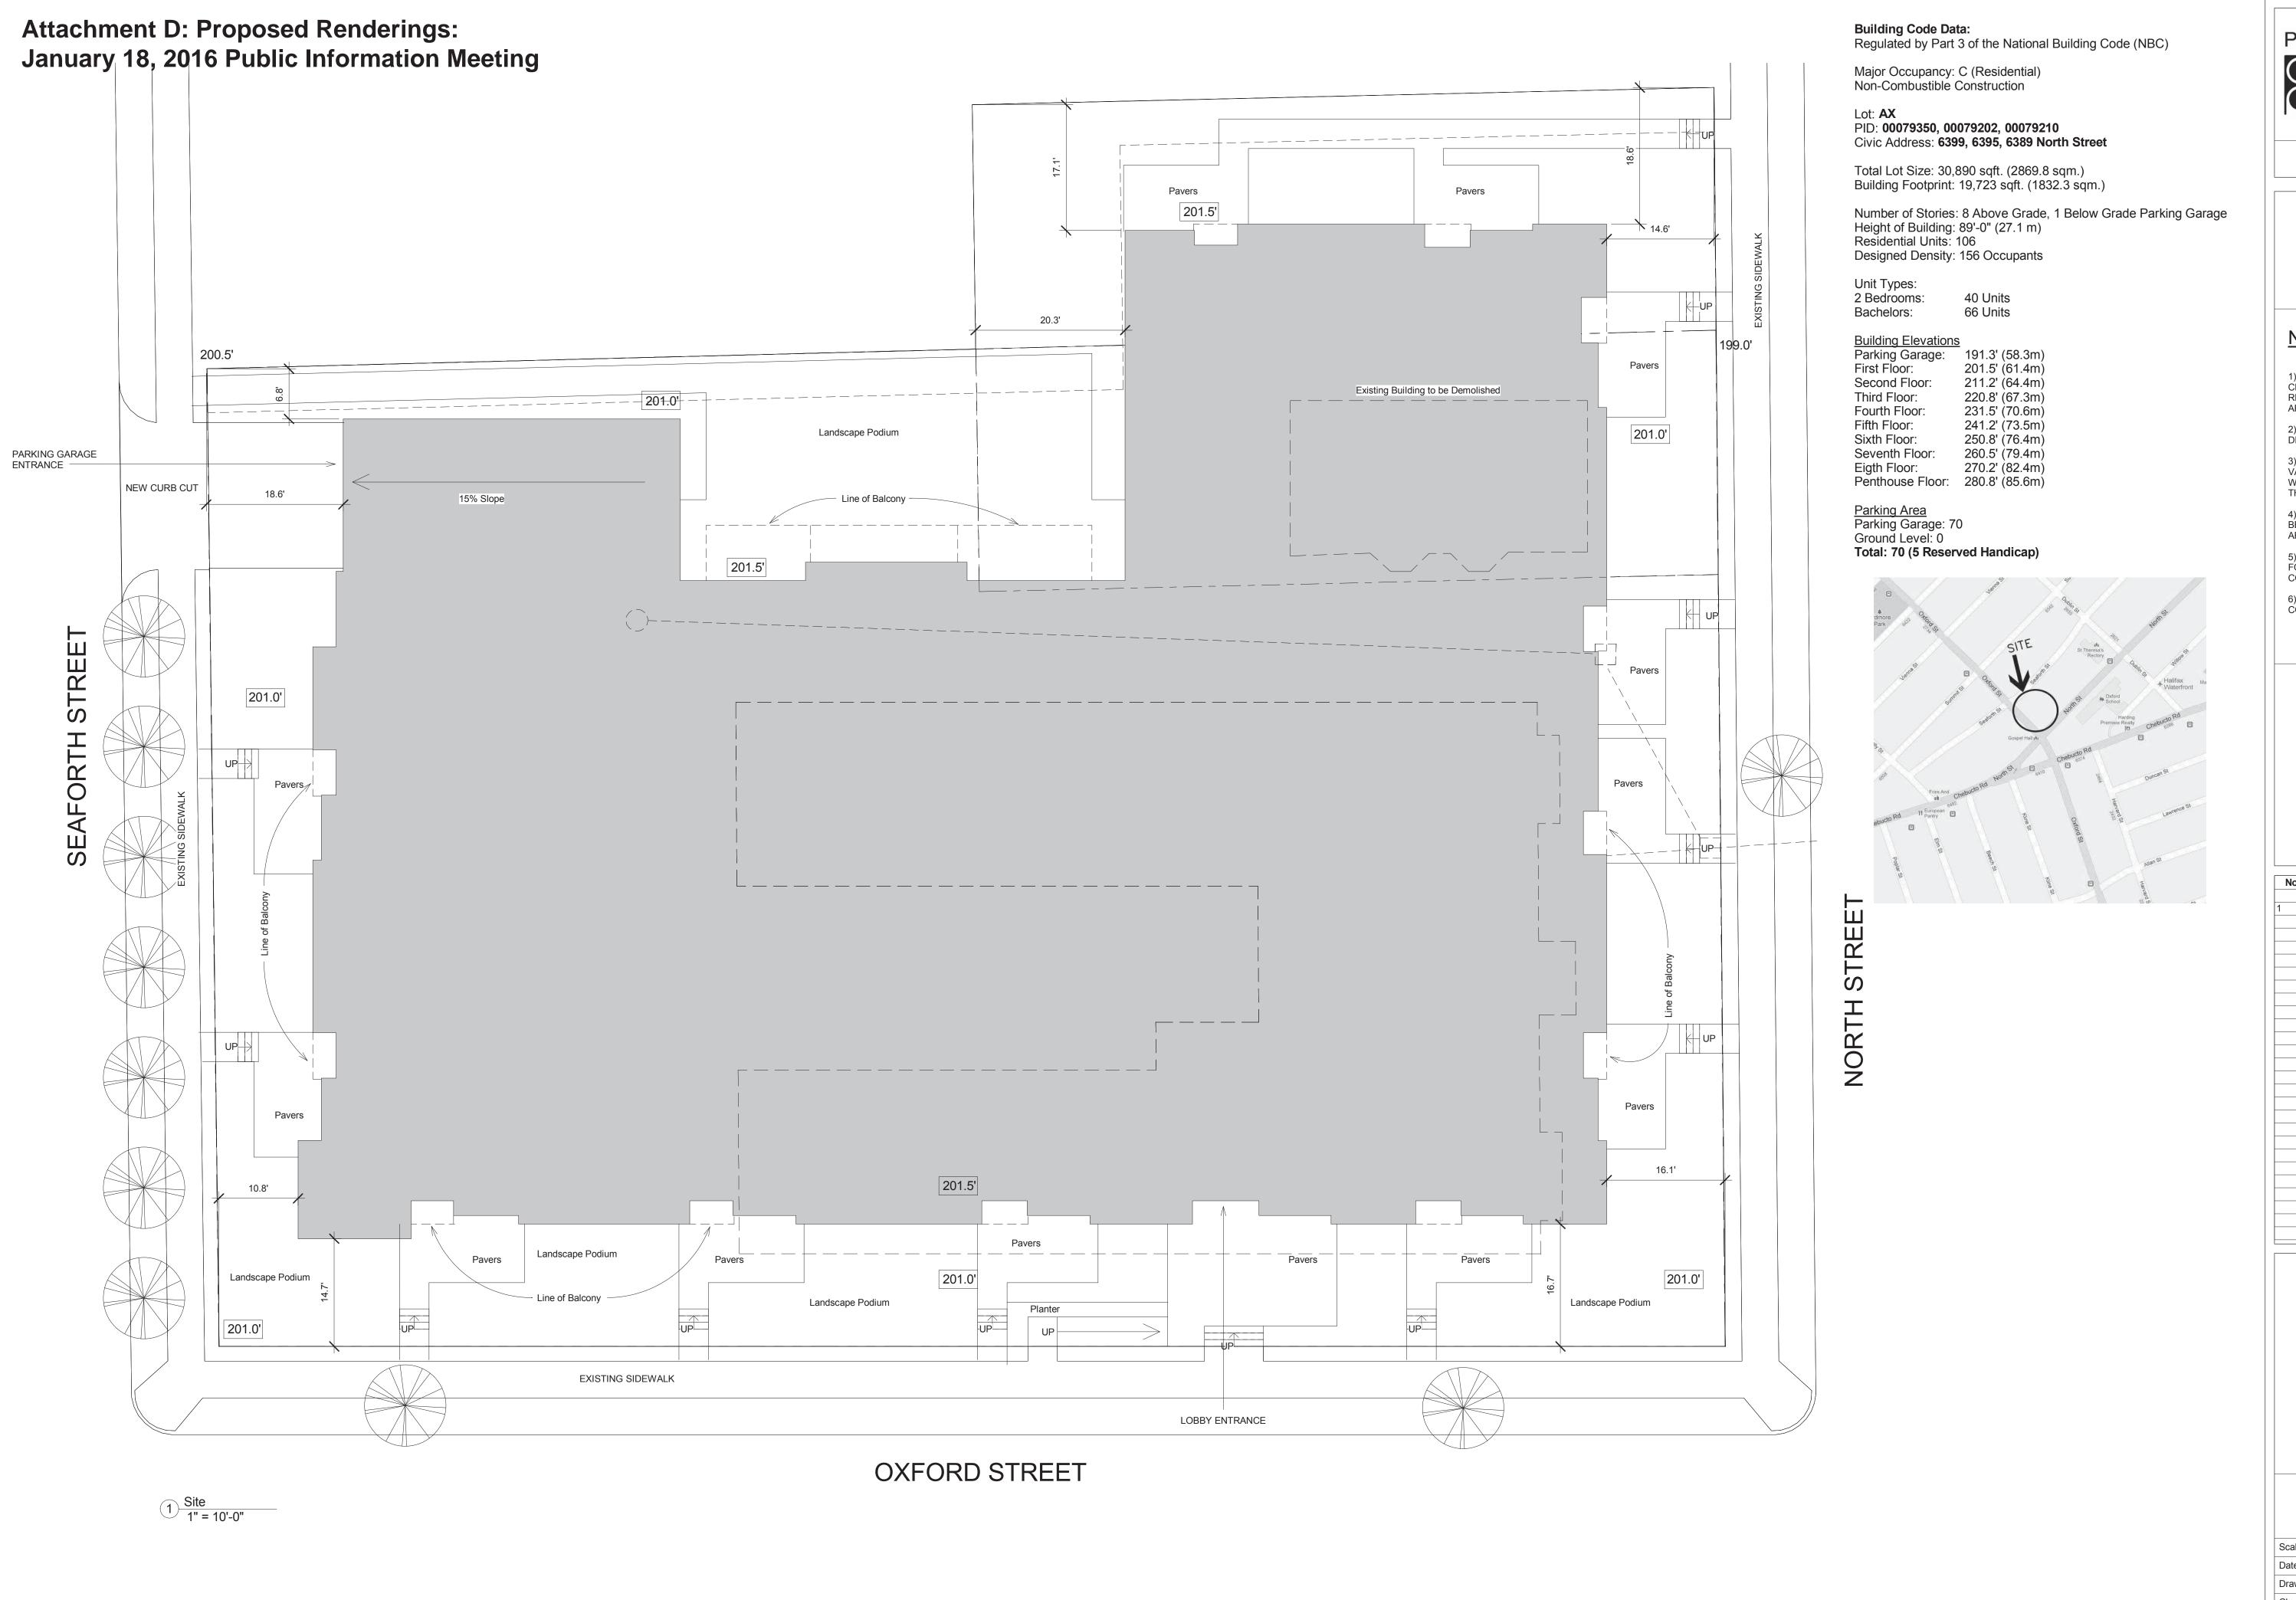



PAUL SKERRY ASSOCIATES 5514 Livingstone Place Halifax, Nova Scotia B3K 2B9

ph: 902-455-4361 fax: 902-455-7778 email: drawing@pskerry.ca

NOTES:

1) THE CONTRACTOR IS RESPONSIBLE FOR CHECKING ALL ALL DIMENSIONS ON SITE & REPORTING ANY DISCREPANCY TO THE ARCHITECT BEFORE PROCEEDING.

2) DO NOT SCALE FROM DRAWINGS USED FIGURED

3) DRAWING REPRESENTATIONS MAYBE IN VARIANCE W/ DETAILED SPECS. & SCHEDULES, IN WHICH CASE SPECS. & SCHEDULES OVERRIDE THE DRAWINGS.

4) CHANGES FROM THESE PLANS & SPECS. MUST BE AGREED TO IN WRITING, & APPROVED BY THE ARCHITECT & OWNER, BEFORE PROCEEDING.

5) ONLY THOSE DRAWINGS MARKED APPROVED FOR CONSTRUCTION, ARE TO BE USED FOR CONSTRUCTION.

6)THESE DRAWINGS ARE TO BE READ IN CONJUNCTION W/ THE SPECS.



Description
Submitted for Pre-Application 1/31/14 Revised Design 10/8/15

Proposed Residential Lot AX Oxford & North Halifax, N.S.

Mosaik Properties

Site Plan


1" = 10'-0" October 8, 2015

A1.0

Project number

TRUE NORTH

PLAN NORTH

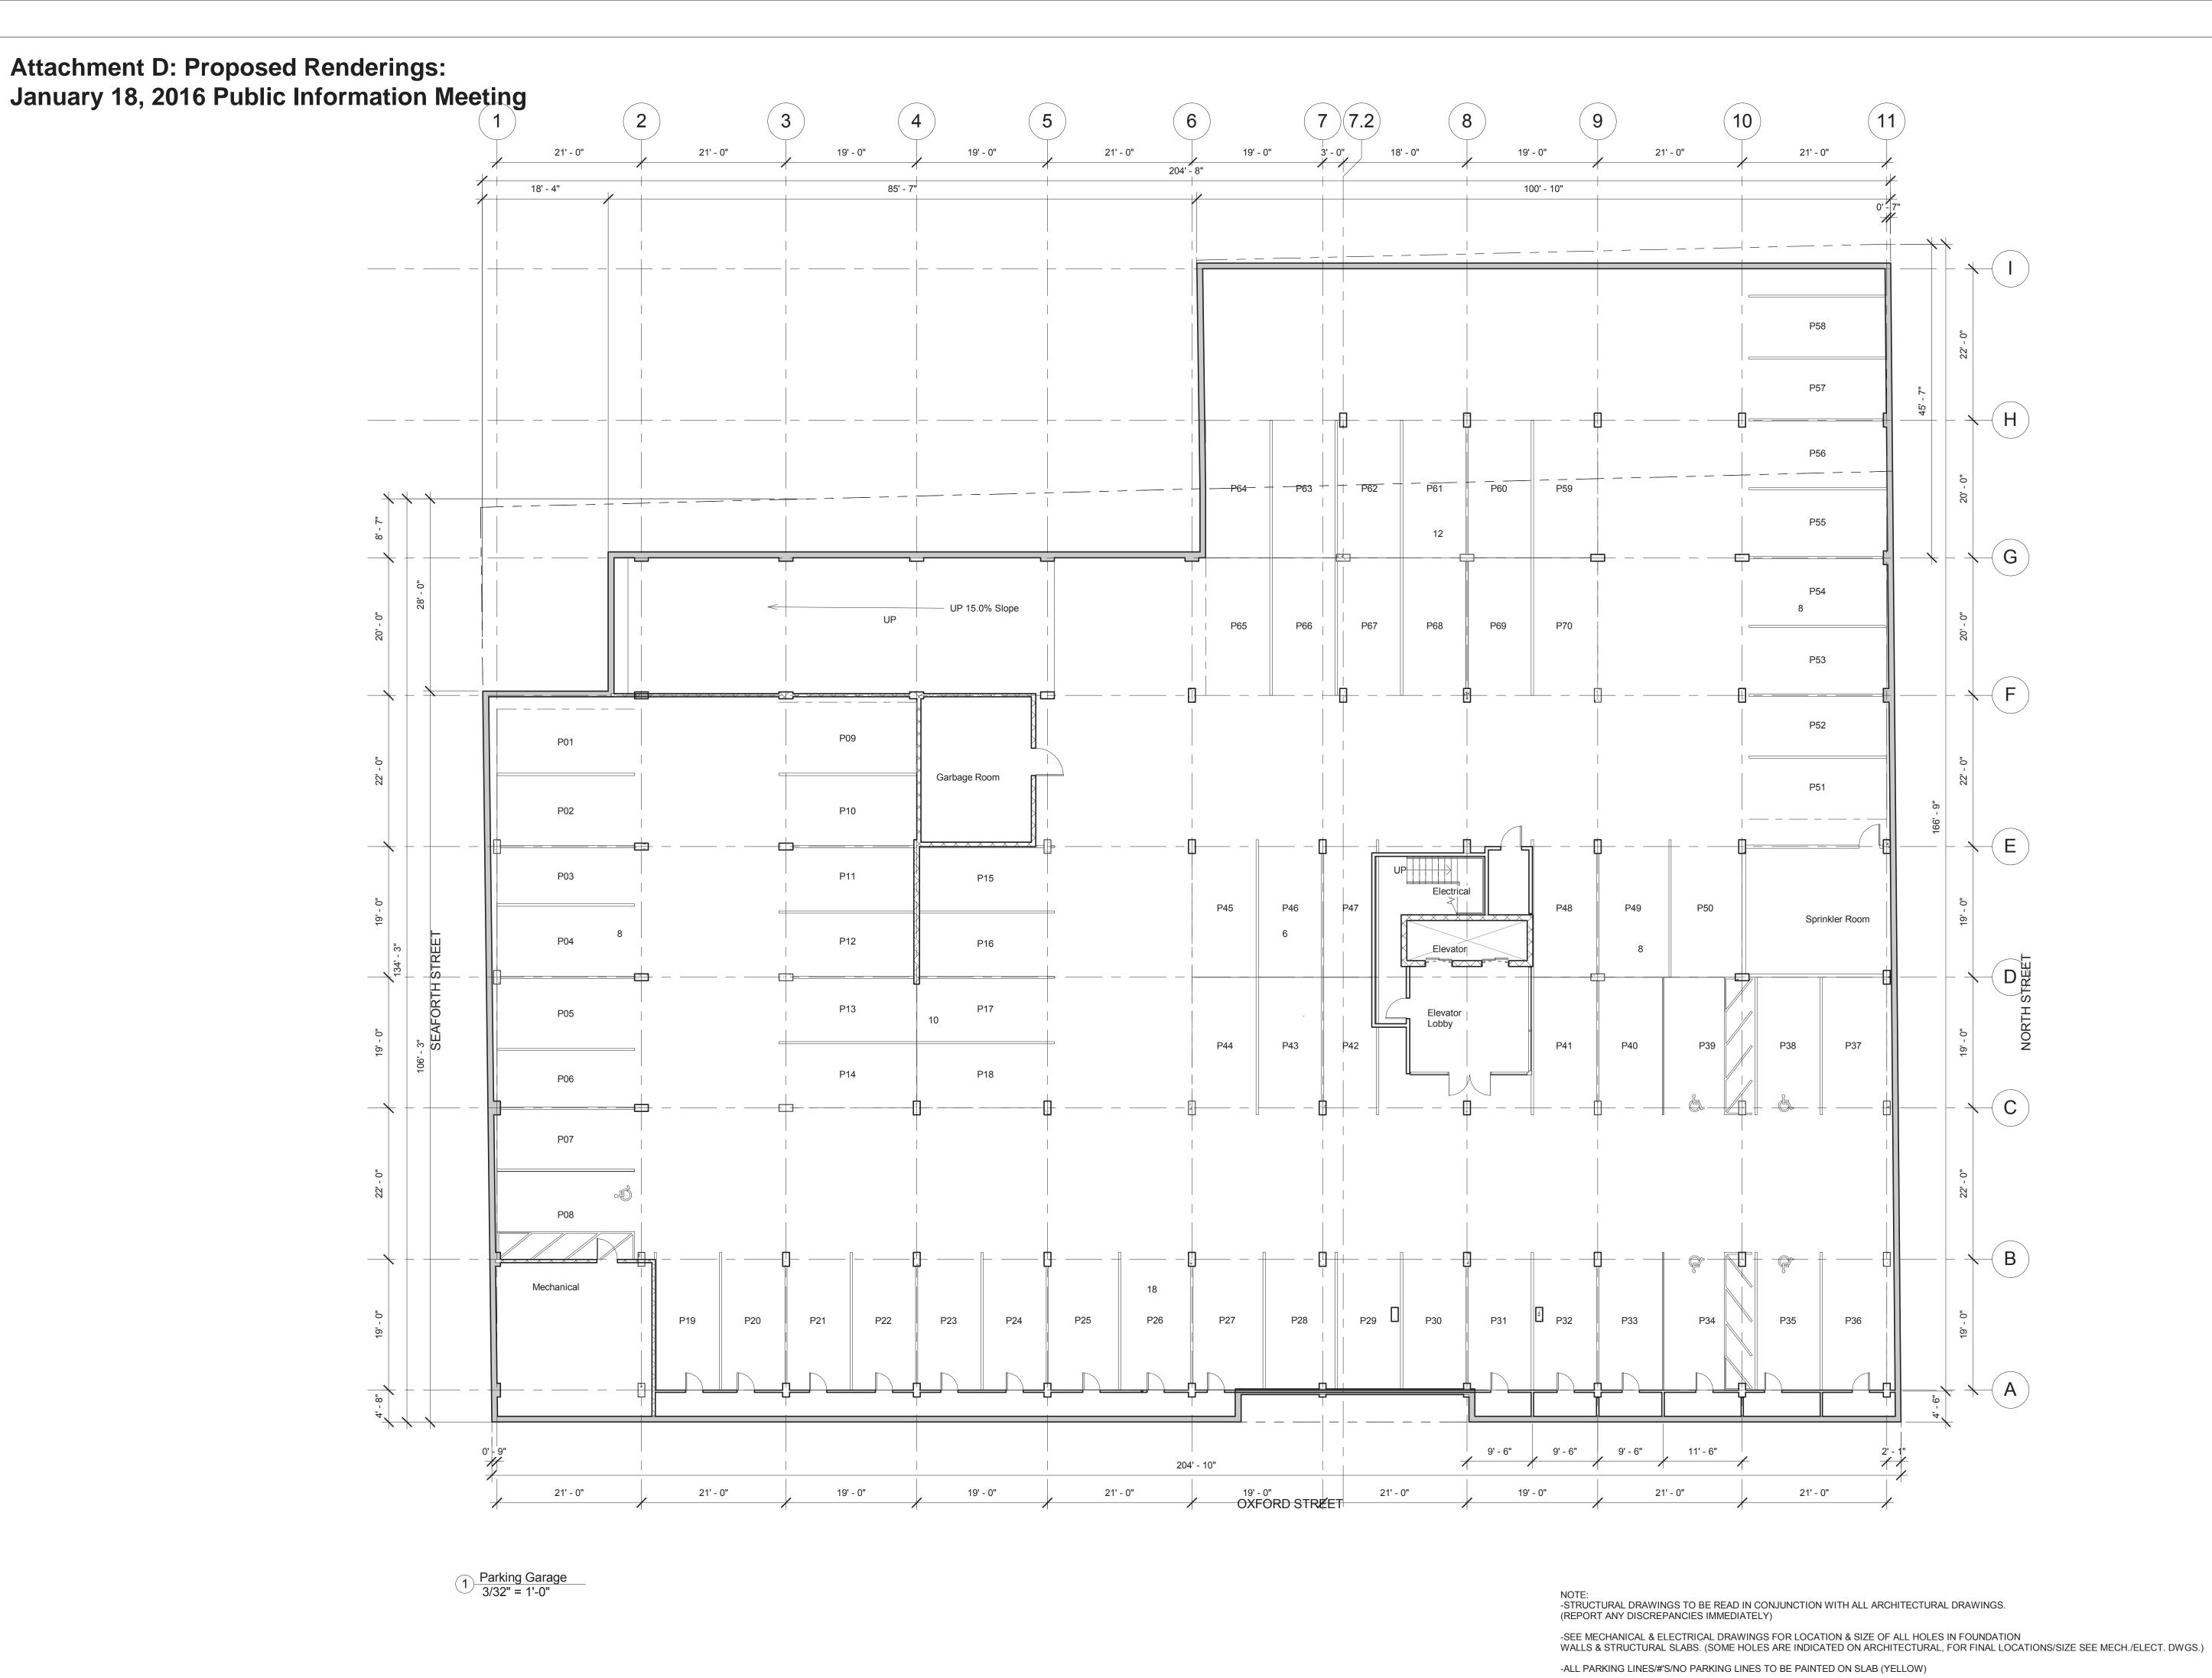

Paul Skerry Associates Ltd. **ARCHITECTS**

pskerry@pskerry.ca

PAUL SKERRY ASSOCIATES 5514 Livingstone Place Halifax, Nova Scotia B3K 2B9 ph: 902-455-4361 fax: 902-455-7778 email: drawing@pskerry.ca

NOTES:

1) THE CONTRACTOR IS RESPONSIBLE FOR CHECKING ALL ALL DIMENSIONS ON SITE & REPORTING ANY DISCREPANCY TO THE ARCHITECT BEFORE PROCEEDING.

2) DO NOT SCALE FROM DRAWINGS USED FIGURED DIMENSIONS.

3) DRAWING REPRESENTATIONS MAYBE IN VARIANCE W/ DETAILED SPECS. & SCHEDULES, IN WHICH CASE SPECS. & SCHEDULES OVERRIDE THE DRAWINGS.

4) CHANGES FROM THESE PLANS & SPECS. MUST BE AGREED TO IN WRITING, & APPROVED BY THE ARCHITECT & OWNER, BEFORE PROCEEDING.

5) ONLY THOSE DRAWINGS MARKED APPROVED FOR CONSTRUCTION, ARE TO BE USED FOR CONSTRUCTION.

6)THESE DRAWINGS ARE TO BE READ IN CONJUNCTION W/ THE SPECS.



No.	Description	Date
	Submitted for Pre-Application	1/31/14
	Revised Design	10/8/15

Proposed Residential Lot AX Oxford & North Halifax, N.S. Mosaik Properties

Parking Plan


3/32" = 1'-0" October 8, 2015 Drawn by Checked by

A2.0

Project number

-ALL PARKING (HANDICAP) LINES/#'S/DESIGNATION TO BE PAINTED ON SLAB (BLUE)

-STORAGE CUBICLES ALSO USED FOR BICYCLE STORAGE

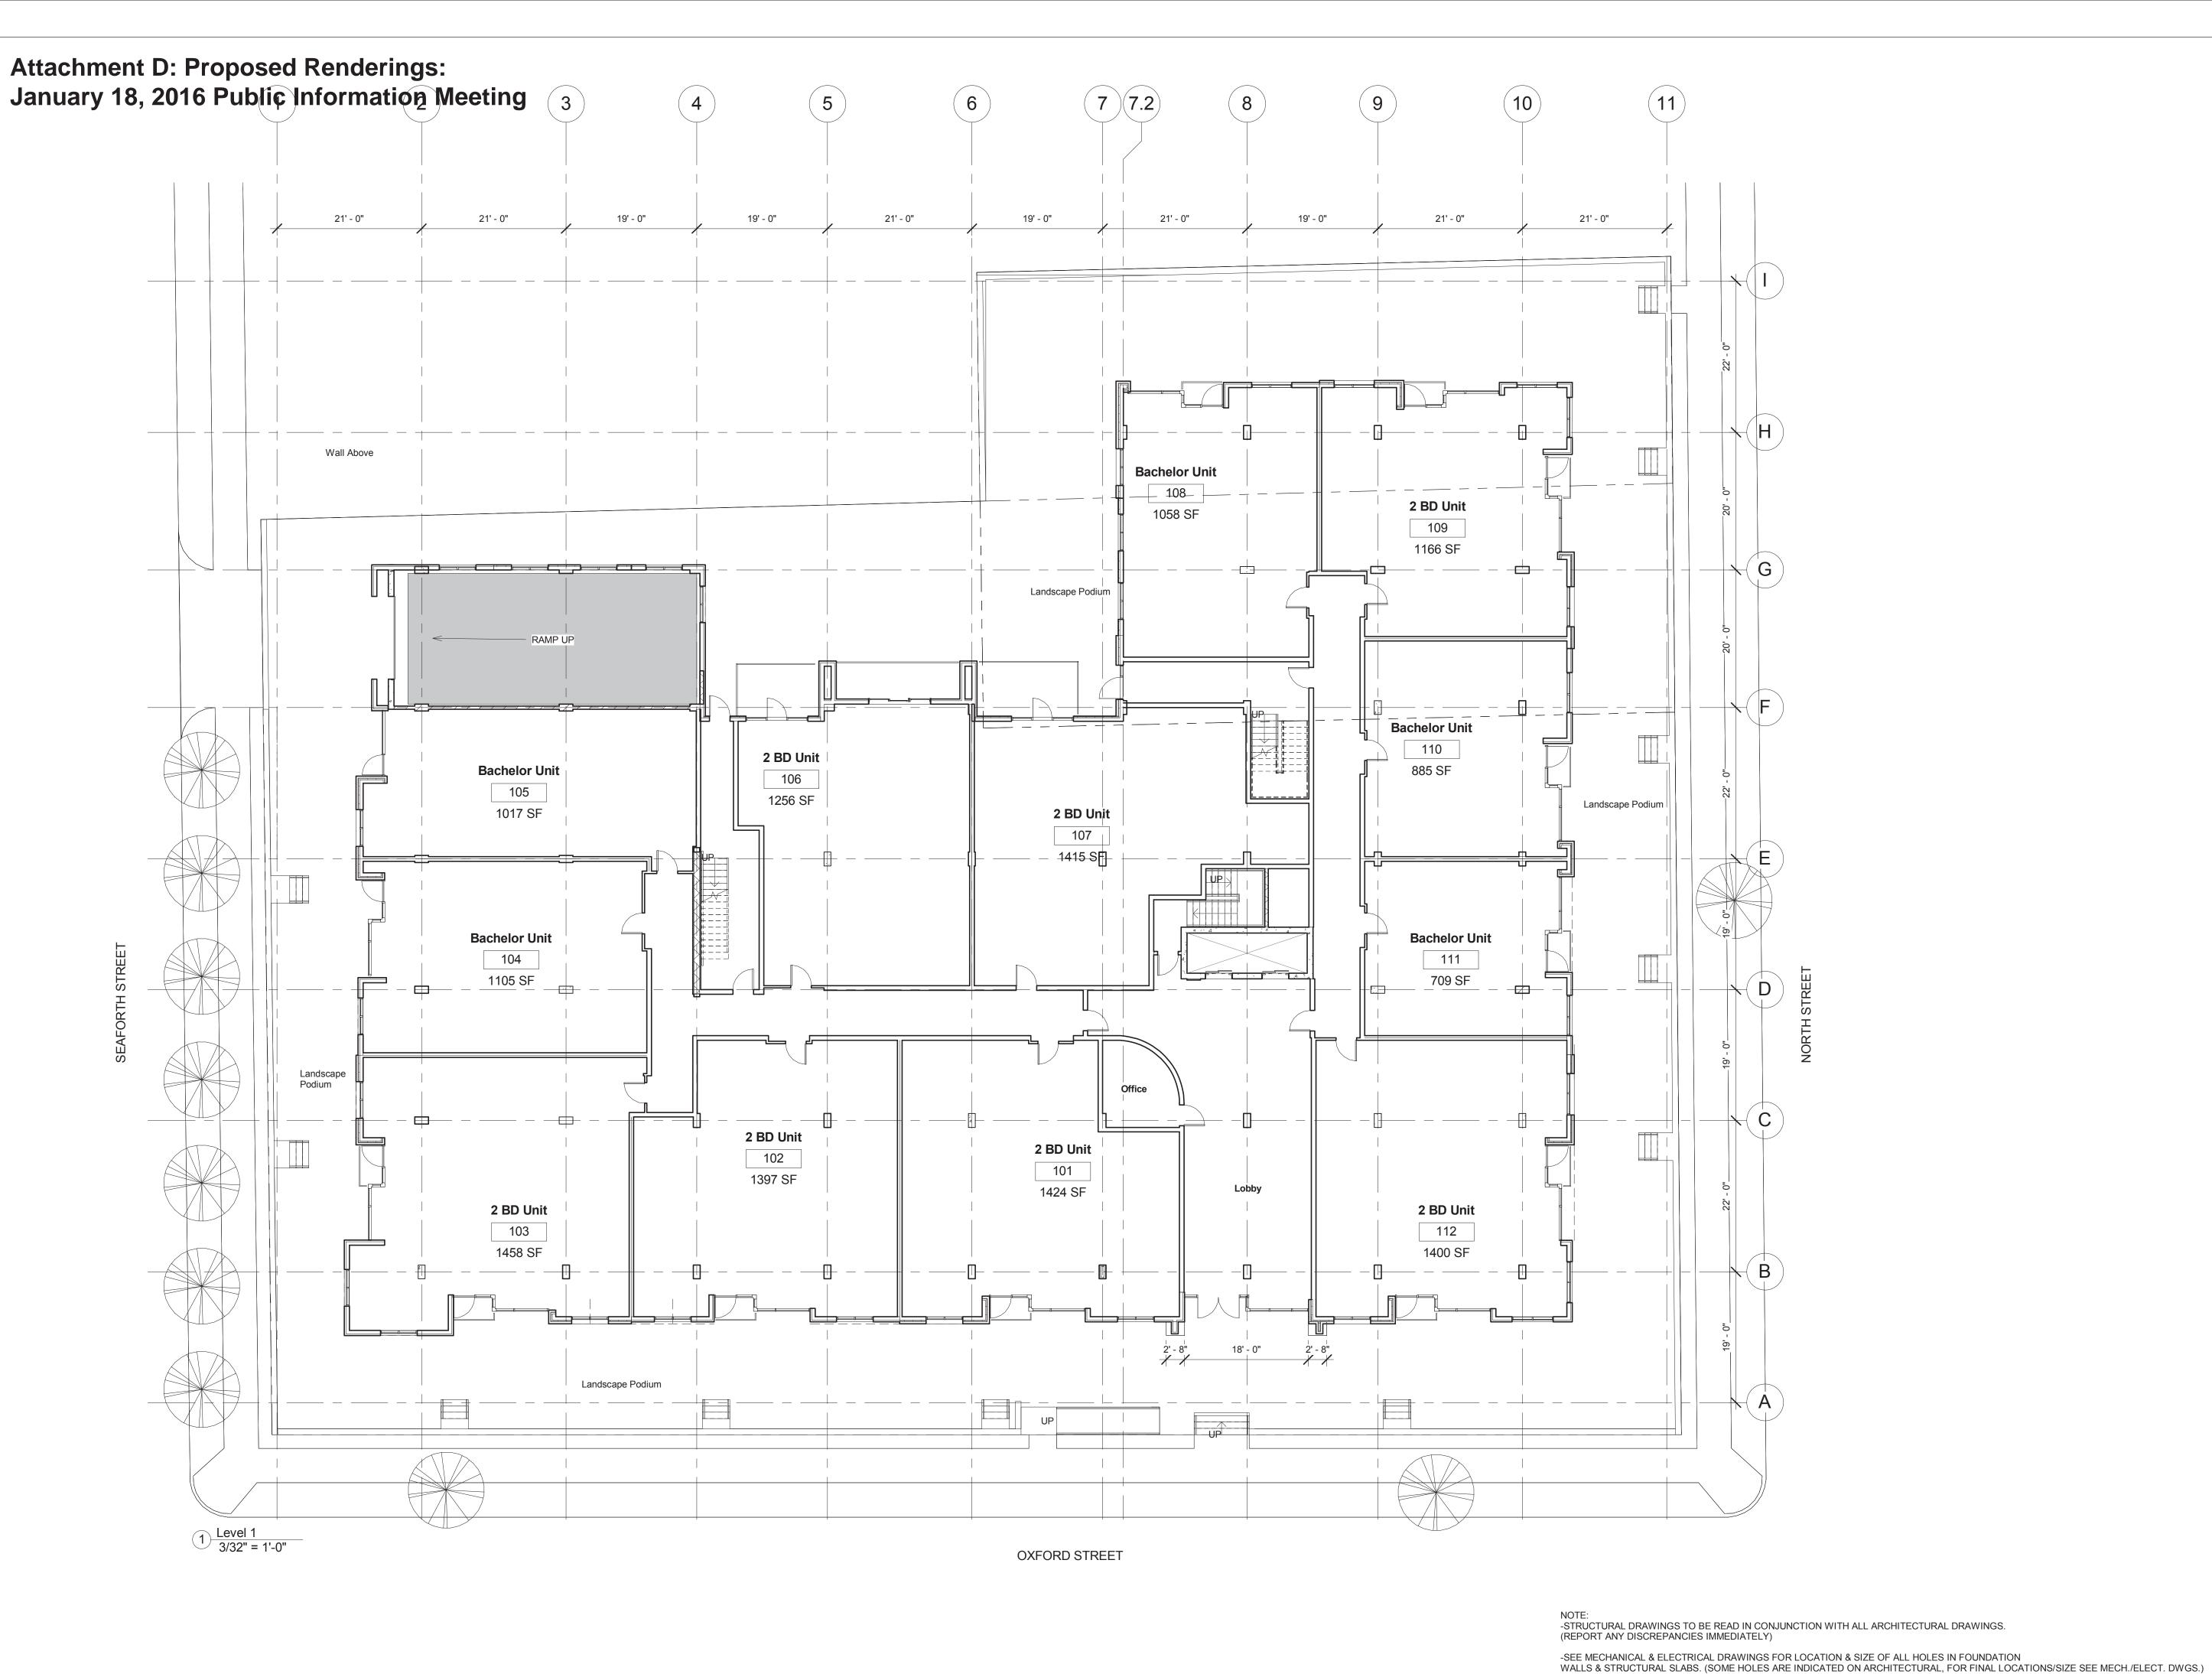



PAUL SKERRY ASSOCIATES
5514 Livingstone Place
Halifax, Nova Scotia B3K 2B9
ph: 902-455-4361
fax: 902-455-7778
email: drawing@pskerry.ca

NOTES:

1) THE CONTRACTOR IS RESPONSIBLE FOR CHECKING ALL ALL DIMENSIONS ON SITE & REPORTING ANY DISCREPANCY TO THE ARCHITECT BEFORE PROCEEDING.

2) DO NOT SCALE FROM DRAWINGS USED FIGURED DIMENSIONS.

3) DRAWING REPRESENTATIONS MAYBE IN VARIANCE W/ DETAILED SPECS. & SCHEDULES, IN WHICH CASE SPECS. & SCHEDULES OVERRIDE THE DRAWINGS.

4) CHANGES FROM THESE PLANS & SPECS. MUST BE AGREED TO IN WRITING, & APPROVED BY THE ARCHITECT & OWNER, BEFORE PROCEEDING.

5) ONLY THOSE DRAWINGS MARKED APPROVED FOR CONSTRUCTION, ARE TO BE USED FOR CONSTRUCTION.

6)THESE DRAWINGS ARE TO BE READ IN CONJUNCTION W/ THE SPECS.



No.	Description	Date
	Submitted for Pre-Application	1/31/14
1	Revised Design	10/8/15
	·	•

Proposed Residential
Lot AX
Oxford & North
Halifax, N.S.
for:
Mosaik Properties

Level 1

 Scale
 3/32" = 1'-0"

 Date
 October 8, 2015


 Drawn by
 GJ

 Checked by
 PS

A3.0

Project number

13.0

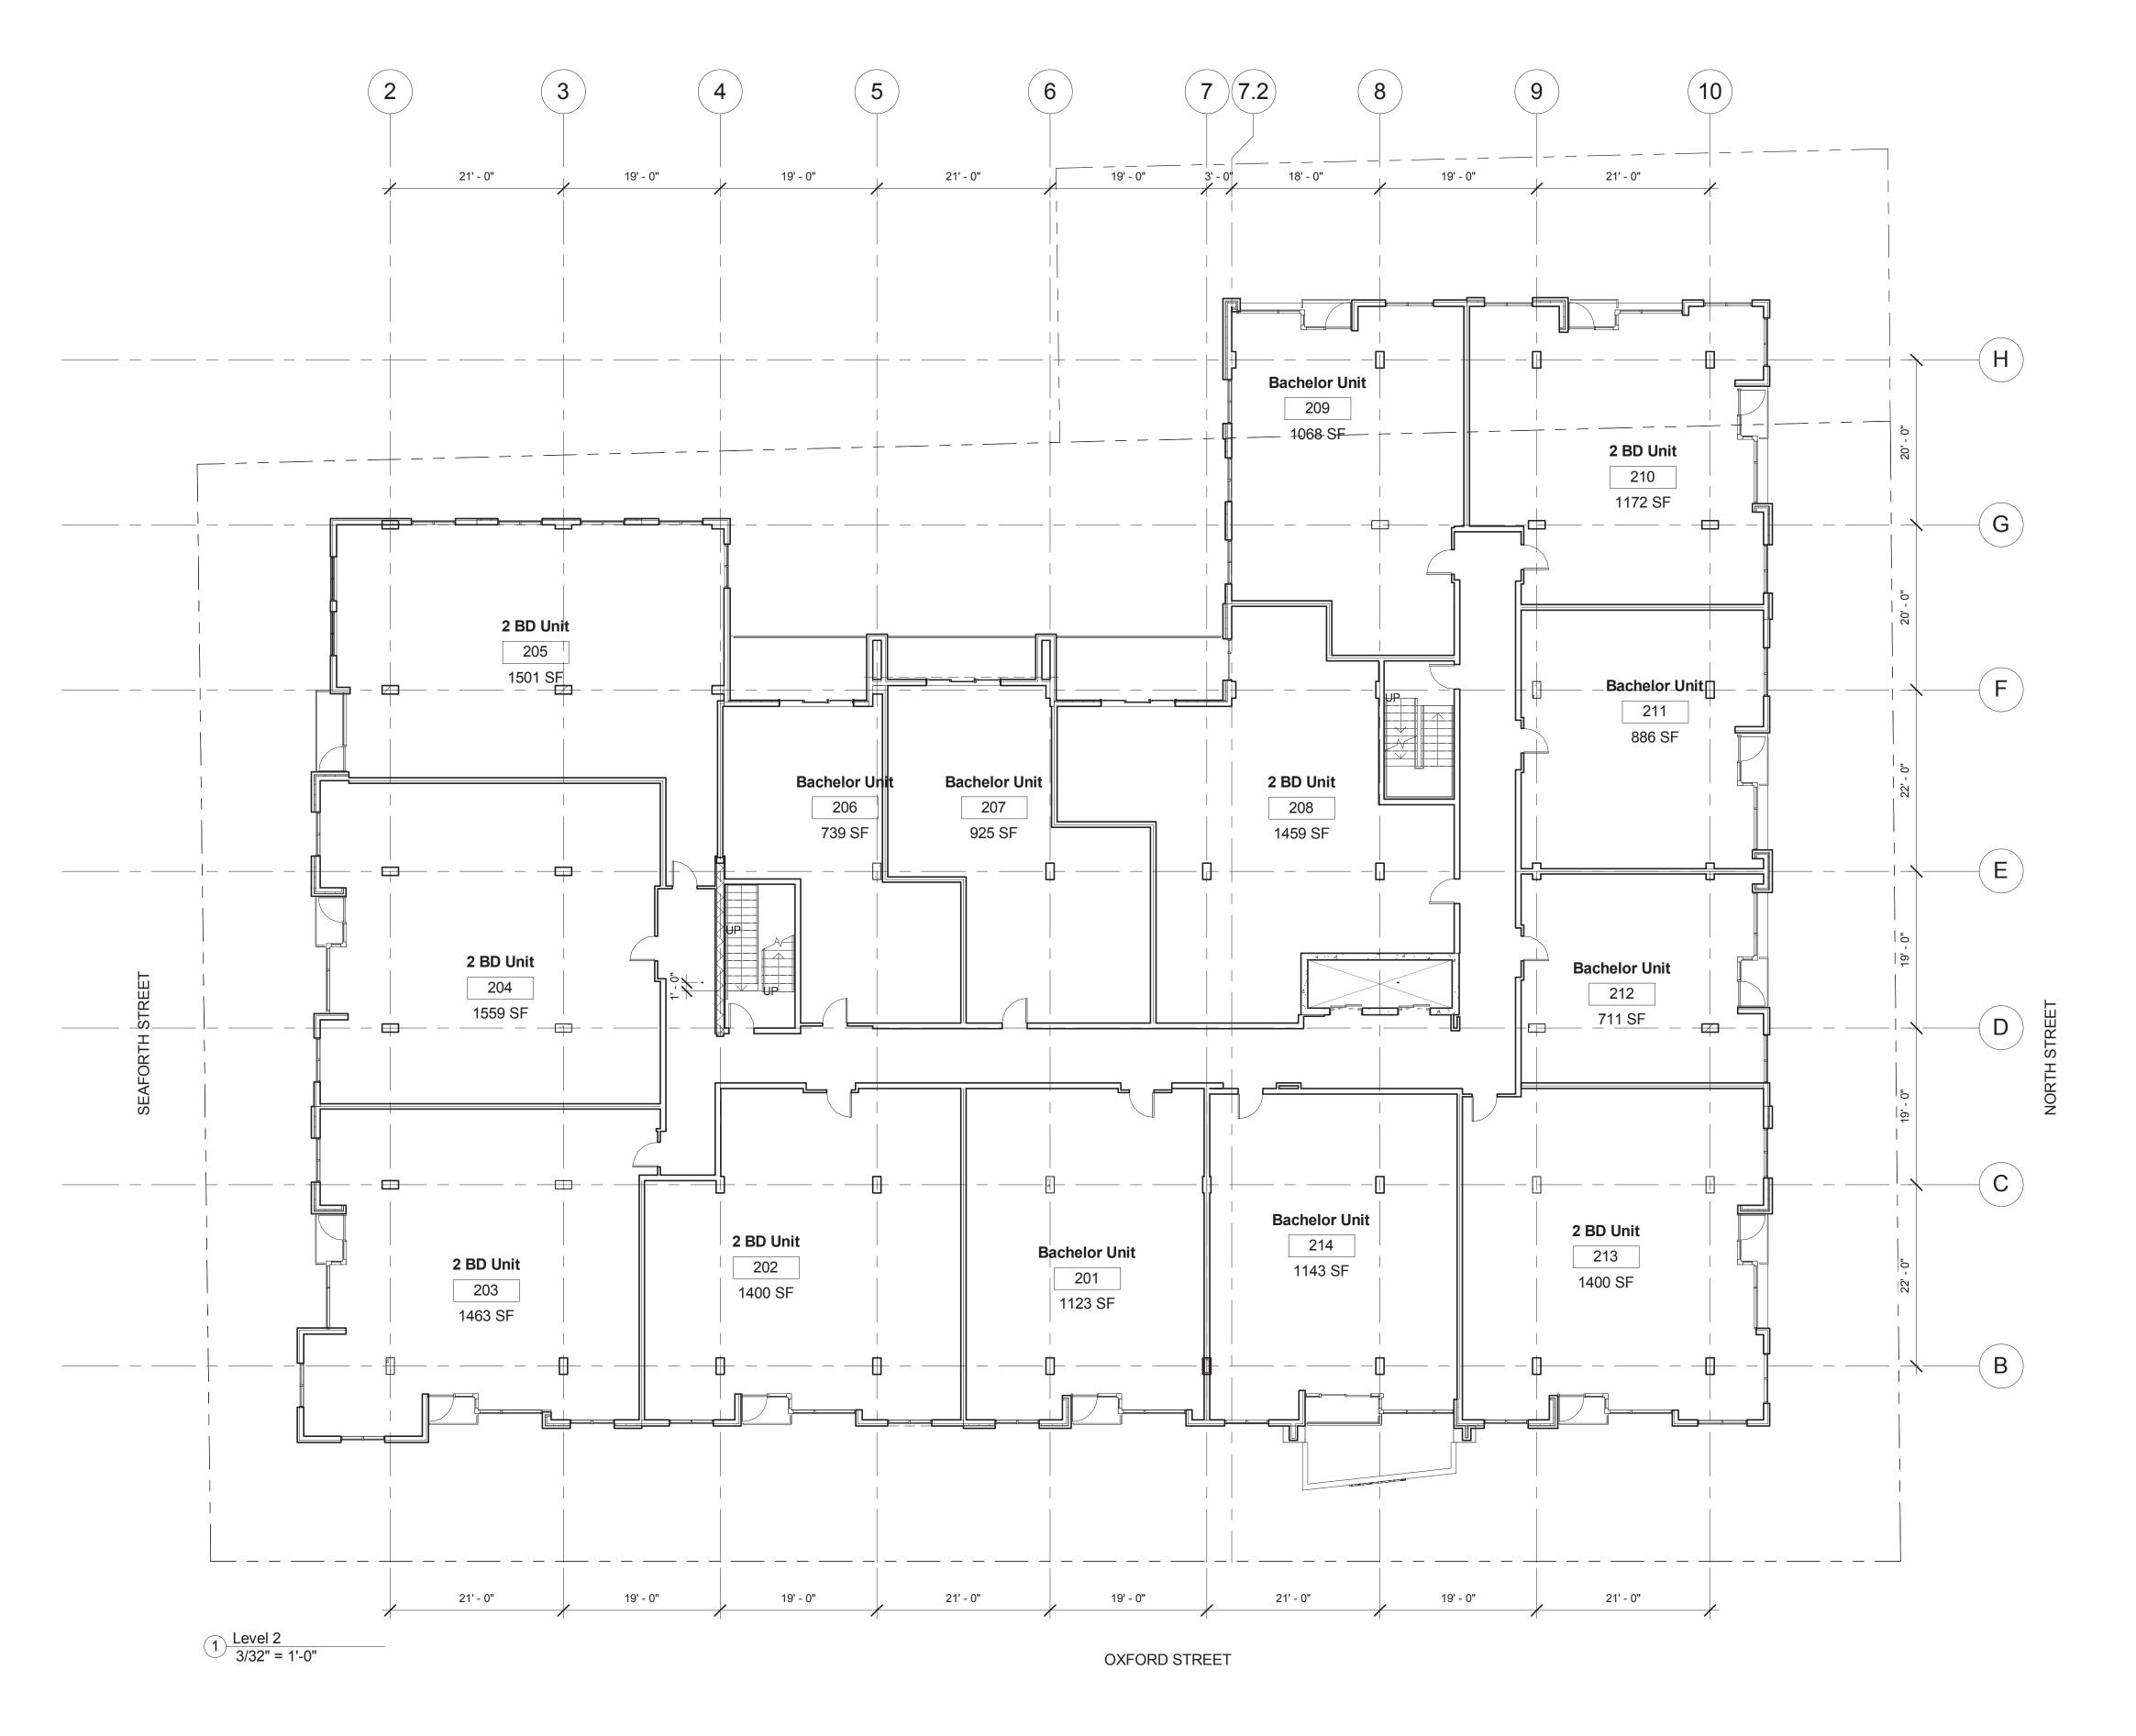

-SEE MECHANICAL & ELECTRICAL DRAWINGS FOR LOCATION & SIZE OF ALL HOLES IN FOUNDATION WALLS & STRUCTURAL SLABS. (SOME HOLES ARE INDICATED ON ARCHITECTURAL, FOR FINAL LOCATIONS/SIZE SEE MECH./ELECT. DWGS.)



pskerry@pskerry.ca

PAUL SKERRY ASSOCIATES
5514 Livingstone Place
Halifax, Nova Scotia B3K 2B9
ph: 902-455-4361
fax: 902-455-7778
email: drawing@pskerry.ca

NOTES:

1) THE CONTRACTOR IS RESPONSIBLE FOR CHECKING ALL ALL DIMENSIONS ON SITE & REPORTING ANY DISCREPANCY TO THE ARCHITECT BEFORE PROCEEDING.

2) DO NOT SCALE FROM DRAWINGS USED FIGURED

3) DRAWING REPRESENTATIONS MAYBE IN VARIANCE W/ DETAILED SPECS. & SCHEDULES, IN WHICH CASE SPECS. & SCHEDULES OVERRIDE THE DRAWINGS.

4) CHANGES FROM THESE PLANS & SPECS. MUST BE AGREED TO IN WRITING, & APPROVED BY THE ARCHITECT & OWNER, BEFORE PROCEEDING.

5) ONLY THOSE DRAWINGS MARKED APPROVED FOR CONSTRUCTION, ARE TO BE USED FOR CONSTRUCTION.

6)THESE DRAWINGS ARE TO BE READ IN CONJUNCTION W/ THE SPECS.



No.	Description	Date
	Submitted for Pre-Application	1/31/14
1	Revised Design	10/8/15

Proposed Residential
Lot AX
Oxford & North
Halifax, N.S.
for:
Mosaik Properties

Level 2

 Scale
 3/32" = 1'-0"

 Date
 October 8, 2015

 Drawn by
 GJ

A3.1

Checked by



-SEE MECHANICAL & ELECTRICAL DRAWINGS FOR LOCATION & SIZE OF ALL HOLES IN FOUNDATION
WALLS & STRUCTURAL SLABS. (SOME HOLES ARE INDICATED ON ARCHITECTURAL, FOR FINAL LOCATIONS/SIZE SEE MECH./ELECT. DWGS.)



pskerry@pskerry.ca

PAUL SKERRY ASSOCIATES
5514 Livingstone Place
Halifax, Nova Scotia B3K 2B9
ph: 902-455-4361
fax: 902-455-7778
email: drawing@pskerry.ca

NOTES:

1) THE CONTRACTOR IS RESPONSIBLE FOR CHECKING ALL ALL DIMENSIONS ON SITE & REPORTING ANY DISCREPANCY TO THE ARCHITECT BEFORE PROCEEDING.

2) DO NOT SCALE FROM DRAWINGS USED FIGURED DIMENSIONS.

3) DRAWING REPRESENTATIONS MAYBE IN VARIANCE W/ DETAILED SPECS. & SCHEDULES, IN WHICH CASE SPECS. & SCHEDULES OVERRIDE THE DRAWINGS

4) CHANGES FROM THESE PLANS & SPECS. MUST BE AGREED TO IN WRITING, & APPROVED BY THE ARCHITECT & OWNER, BEFORE PROCEEDING.

5) ONLY THOSE DRAWINGS MARKED APPROVED FOR CONSTRUCTION, ARE TO BE USED FOR CONSTRUCTION.

6)THESE DRAWINGS ARE TO BE READ IN CONJUNCTION W/ THE SPECS.



No.	Description	Date
	Submitted for Pre-Application	1/31/14
	Revised Design	10/8/15

Proposed Residential
Lot AX
Oxford & North
Halifax, N.S.
for:
Mosaik Properties

Level 3


 Scale
 3/32" = 1'-0"

 Date
 October 8, 2015

 Drawn by
 GJ

 Checked by
 PS

A3.2

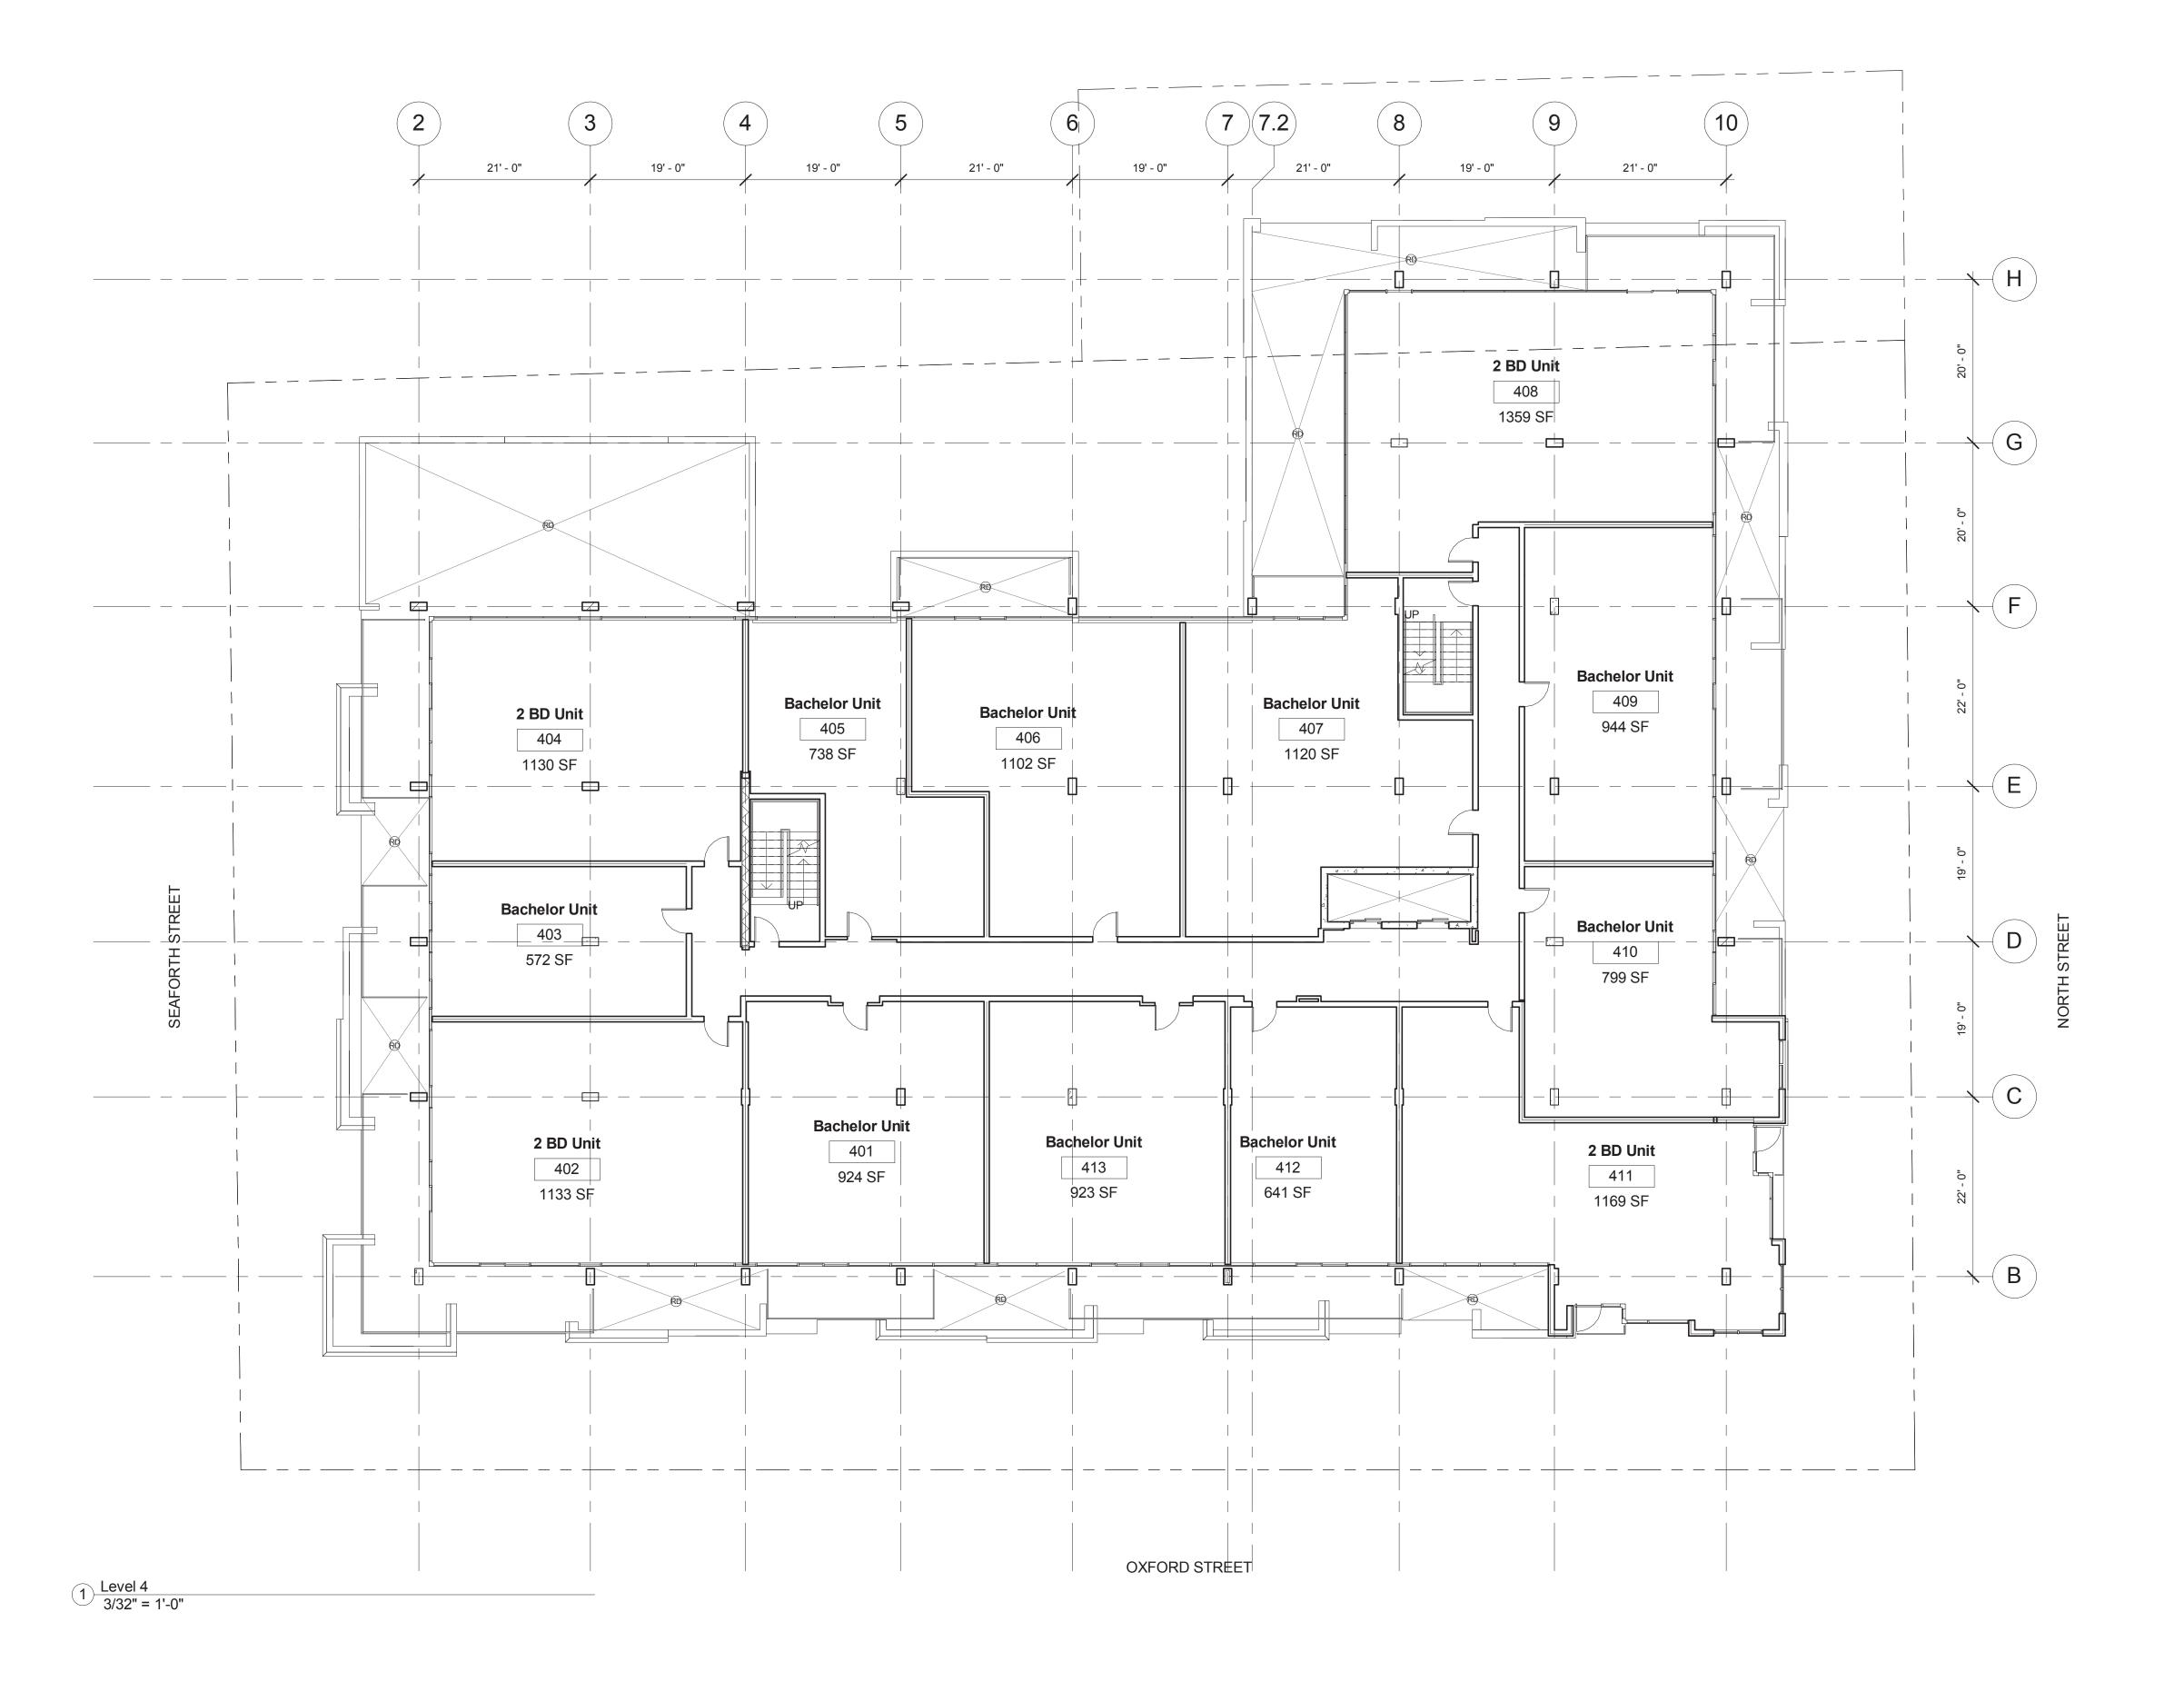

-SEE MECHANICAL & ELECTRICAL DRAWINGS FOR LOCATION & SIZE OF ALL HOLES IN FOUNDATION WALLS & STRUCTURAL SLABS. (SOME HOLES ARE INDICATED ON ARCHITECTURAL, FOR FINAL LOCATIONS/SIZE SEE MECH./ELECT. DWGS.)



pskerry@pskerry.ca

PAUL SKERRY ASSOCIATES
5514 Livingstone Place
Halifax, Nova Scotia B3K 2B9
ph: 902-455-4361
fax: 902-455-7778
email: drawing@pskerry.ca

NOTES:

1) THE CONTRACTOR IS RESPONSIBLE FOR CHECKING ALL ALL DIMENSIONS ON SITE & REPORTING ANY DISCREPANCY TO THE ARCHITECT BEFORE PROCEEDING.


2) DO NOT SCALE FROM DRAWINGS USED FIGURED DIMENSIONS.

3) DRAWING REPRESENTATIONS MAYBE IN VARIANCE W/ DETAILED SPECS. & SCHEDULES, IN WHICH CASE SPECS. & SCHEDULES OVERRIDE THE DRAWINGS.

4) CHANGES FROM THESE PLANS & SPECS. MUST BE AGREED TO IN WRITING, & APPROVED BY THE ARCHITECT & OWNER, BEFORE PROCEEDING.

5) ONLY THOSE DRAWINGS MARKED APPROVED FOR CONSTRUCTION, ARE TO BE USED FOR CONSTRUCTION.

6)THESE DRAWINGS ARE TO BE READ IN CONJUNCTION W/ THE SPECS.

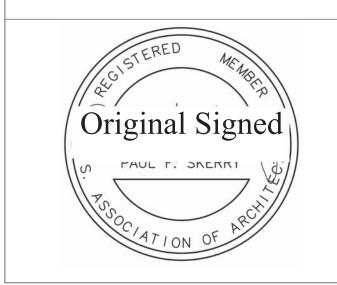

No.	Description	Date
	Submitted for Pre-Application	1/31/14
1	Revised Design	10/8/15

Proposed Residential
Lot AX
Oxford & North
Halifax, N.S.
for:
Mosaik Properties

Level 4

 Scale
 3/32" = 1'-0"


 Date
 October 8, 2015

 Drawn by
 GJ

 Checked by
 PS

A3.3

Attachment D: Proposed Renderings: January 18, 2016 Public Information Meeting

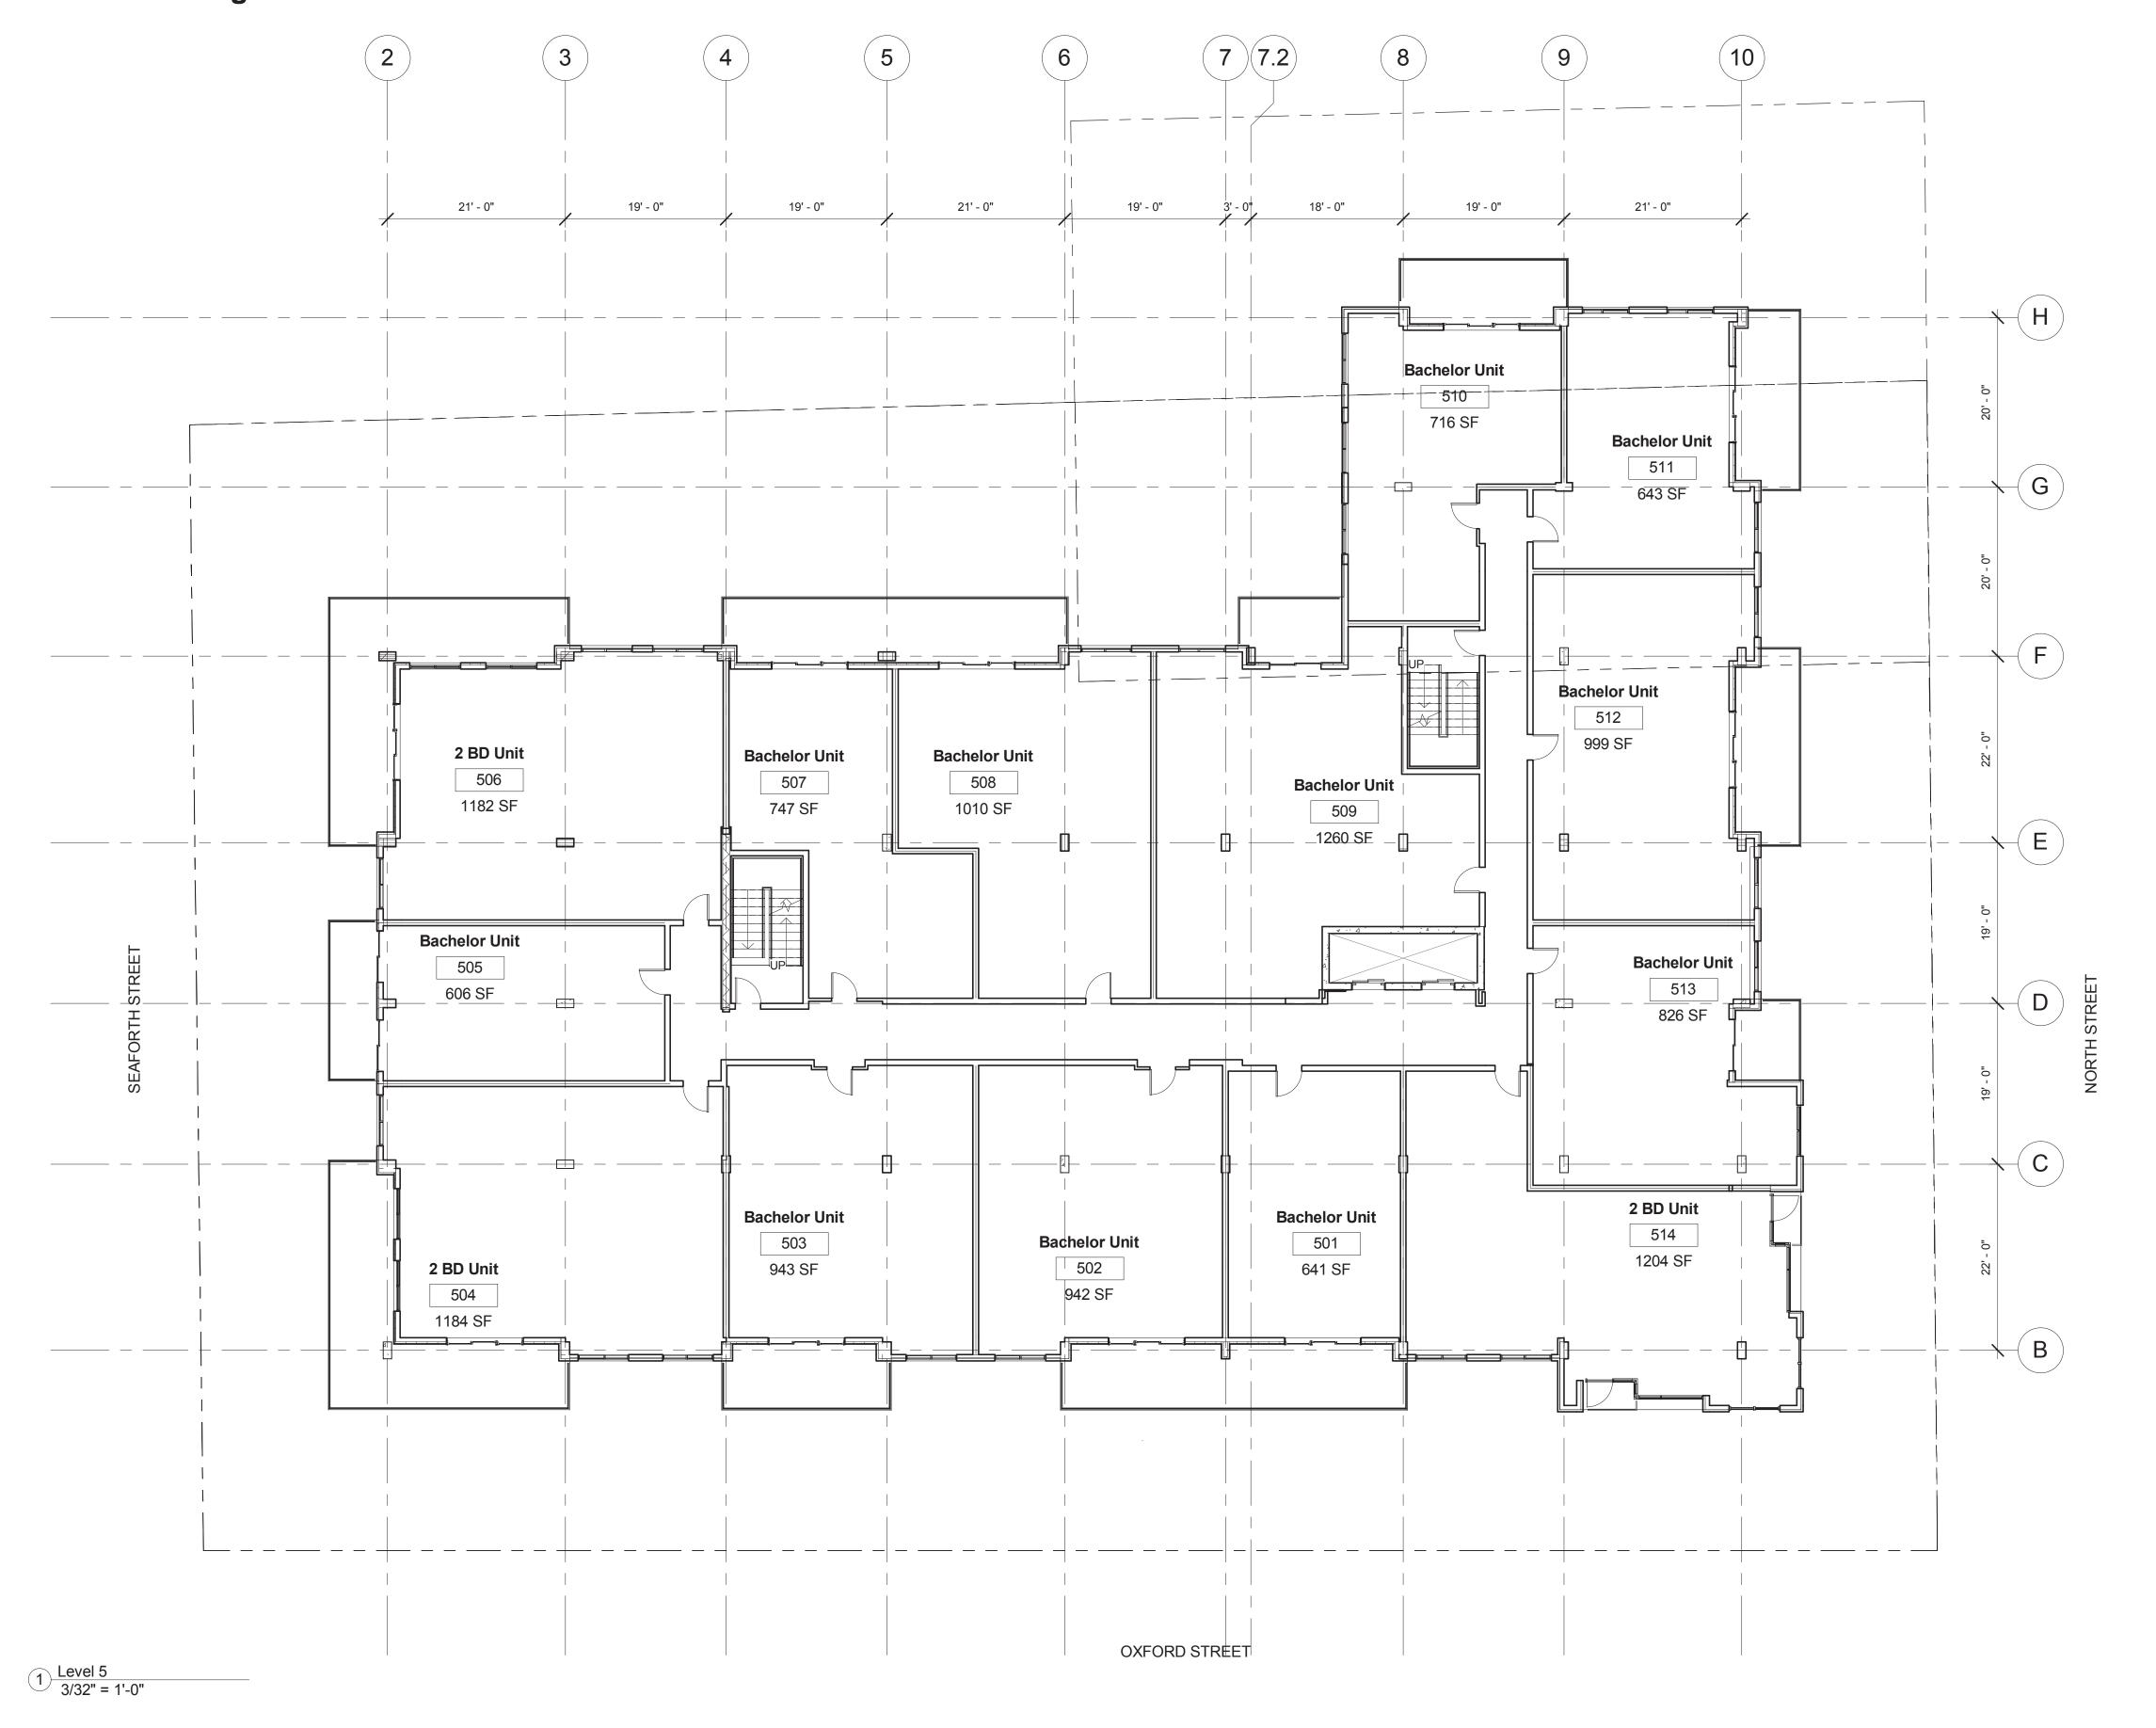

NOTE: -STRUCTURAL DRAWINGS TO BE READ IN CONJUNCTION WITH ALL ARCHITECTURAL DRAWINGS. (REPORT ANY DISCREPANCIES IMMEDIATELY)

-SEE MECHANICAL & ELECTRICAL DRAWINGS FOR LOCATION & SIZE OF ALL HOLES IN FOUNDATION WALLS & STRUCTURAL SLABS. (SOME HOLES ARE INDICATED ON ARCHITECTURAL, FOR FINAL LOCATIONS/SIZE SEE MECH./ELECT. DWGS.)



pskerry@pskerry.ca

PAUL SKERRY ASSOCIATES
5514 Livingstone Place
Halifax, Nova Scotia B3K 2B9
ph: 902-455-4361
fax: 902-455-7778
email: drawing@pskerry.ca

NOTES:

1) THE CONTRACTOR IS RESPONSIBLE FOR CHECKING ALL ALL DIMENSIONS ON SITE & REPORTING ANY DISCREPANCY TO THE ARCHITECT BEFORE PROCEEDING.

2) DO NOT SCALE FROM DRAWINGS USED FIGURED DIMENSIONS.

3) DRAWING REPRESENTATIONS MAYBE IN VARIANCE W/ DETAILED SPECS. & SCHEDULES, IN WHICH CASE SPECS. & SCHEDULES OVERRIDE THE DRAWINGS.

4) CHANGES FROM THESE PLANS & SPECS. MUST BE AGREED TO IN WRITING, & APPROVED BY THE ARCHITECT & OWNER, BEFORE PROCEEDING.

5) ONLY THOSE DRAWINGS MARKED APPROVED FOR CONSTRUCTION, ARE TO BE USED FOR CONSTRUCTION.

6)THESE DRAWINGS ARE TO BE READ IN CONJUNCTION W/ THE SPECS.



No.	Description	Date
	Submitted for Pre-Application	1/31/14
1	Revised Design	10/8/15

Proposed Residential
Lot AX
Oxford & North
Halifax, N.S.
for:
Mosaik Properties

Level 5

 Scale
 3/32" = 1'-0"


 Date
 October 8, 2015

 Drawn by
 GJ

 Checked by
 PS

A3.4

Attachment D: Proposed Renderings: January 18, 2016 Public Information Meeting

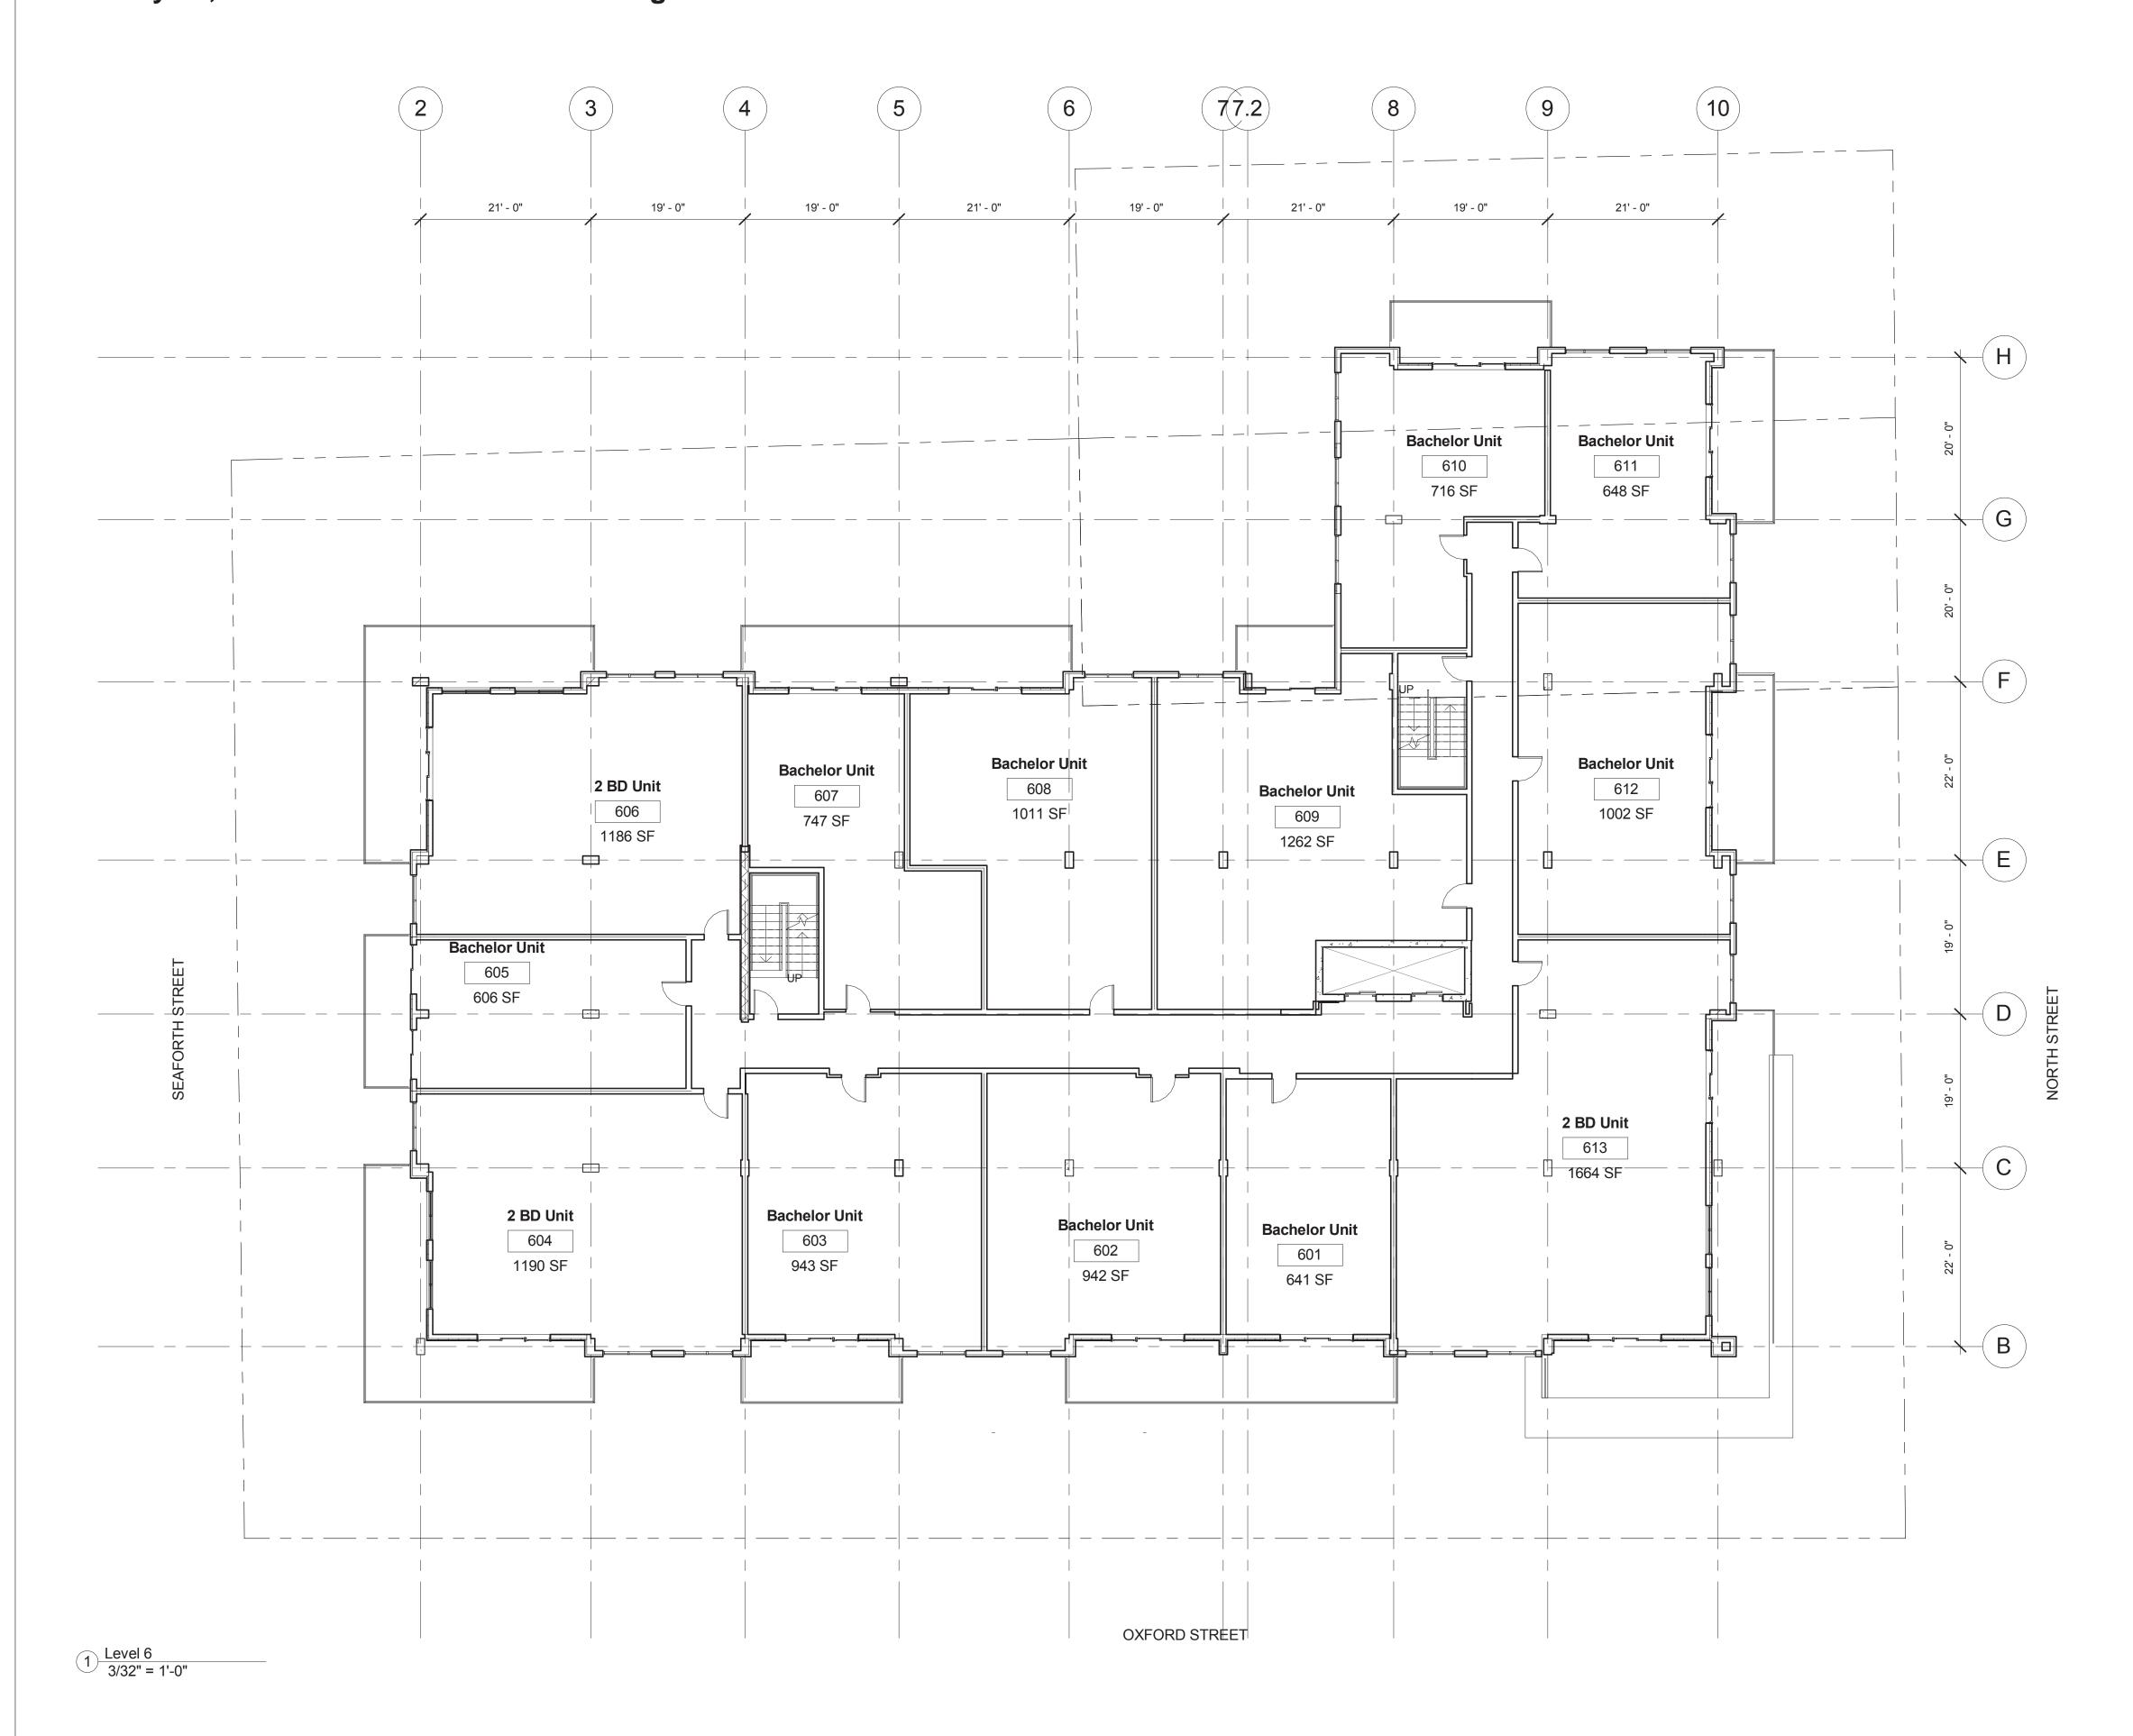

NOTE: -STRUCTURAL DRAWINGS TO BE READ IN CONJUNCTION WITH ALL ARCHITECTURAL DRAWINGS. (REPORT ANY DISCREPANCIES IMMEDIATELY)

-SEE MECHANICAL & ELECTRICAL DRAWINGS FOR LOCATION & SIZE OF ALL HOLES IN FOUNDATION WALLS & STRUCTURAL SLABS. (SOME HOLES ARE INDICATED ON ARCHITECTURAL, FOR FINAL LOCATIONS/SIZE SEE MECH./ELECT. DWGS.)



pskerry@pskerry.ca

PAUL SKERRY ASSOCIATES
5514 Livingstone Place
Halifax, Nova Scotia B3K 2B9
ph: 902-455-4361
fax: 902-455-7778
email: drawing@pskerry.ca

NOTES:

1) THE CONTRACTOR IS RESPONSIBLE FOR CHECKING ALL ALL DIMENSIONS ON SITE & REPORTING ANY DISCREPANCY TO THE ARCHITECT BEFORE PROCEEDING.

2) DO NOT SCALE FROM DRAWINGS USED FIGURED DIMENSIONS.

3) DRAWING REPRESENTATIONS MAYBE IN VARIANCE W/ DETAILED SPECS. & SCHEDULES, IN WHICH CASE SPECS. & SCHEDULES OVERRIDE THE DRAWINGS.

4) CHANGES FROM THESE PLANS & SPECS. MUST BE AGREED TO IN WRITING, & APPROVED BY THE ARCHITECT & OWNER, BEFORE PROCEEDING.

5) ONLY THOSE DRAWINGS MARKED APPROVED FOR CONSTRUCTION, ARE TO BE USED FOR CONSTRUCTION.

6)THESE DRAWINGS ARE TO BE READ IN CONJUNCTION W/ THE SPECS.



No.	Description	Date
	Submitted for Pre-Application	1/31/14
1	Revised Design	10/8/15

Proposed Residential
Lot AX
Oxford & North
Halifax, N.S.
for:
Mosaik Properties


Level 6-8

3/32" = 1'-0" October 8, 2015

A3.5

Drawn by

Checked by

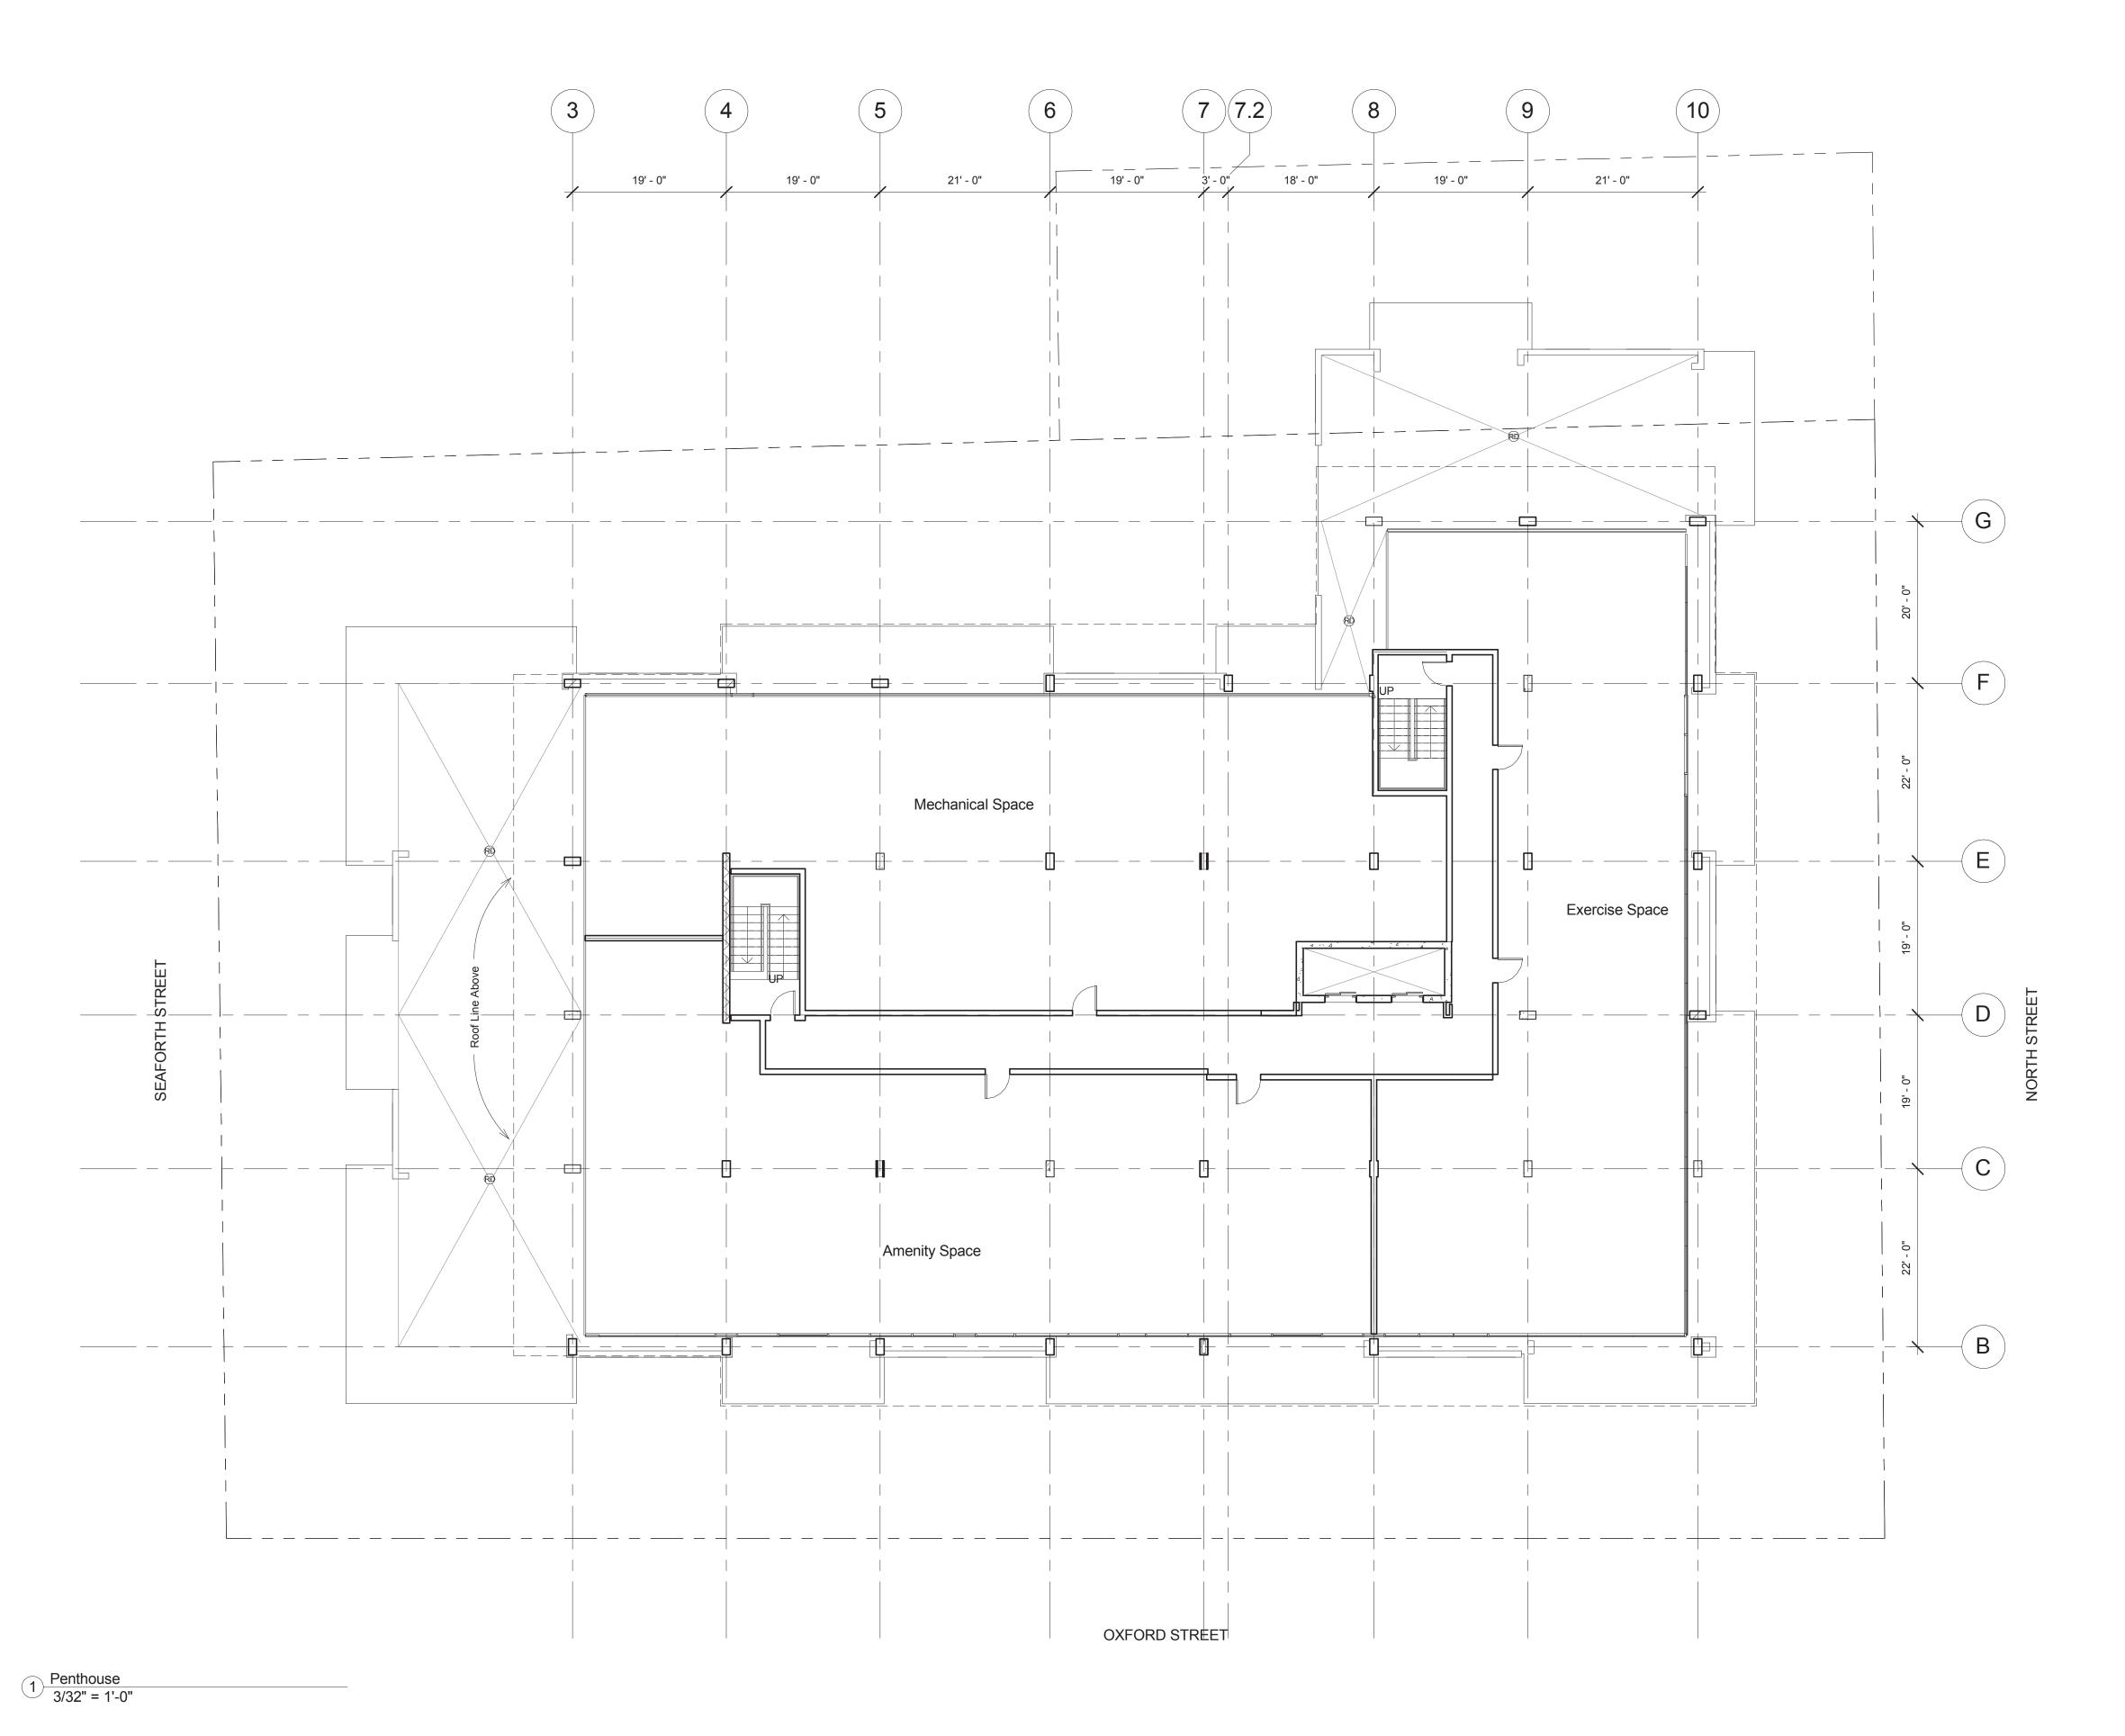

-SEE MECHANICAL & ELECTRICAL DRAWINGS FOR LOCATION & SIZE OF ALL HOLES IN FOUNDATION WALLS & STRUCTURAL SLABS. (SOME HOLES ARE INDICATED ON ARCHITECTURAL, FOR FINAL LOCATIONS/SIZE SEE MECH./ELECT. DWGS.)



pskerry@pskerry.ca

PAUL SKERRY ASSOCIATES
5514 Livingstone Place
Halifax, Nova Scotia B3K 2B9
ph: 902-455-4361
fax: 902-455-7778
email: drawing@pskerry.ca

NOTES:

1) THE CONTRACTOR IS RESPONSIBLE FOR CHECKING ALL ALL DIMENSIONS ON SITE & REPORTING ANY DISCREPANCY TO THE ARCHITECT BEFORE PROCEEDING.

2) DO NOT SCALE FROM DRAWINGS USED FIGURED DIMENSIONS.

3) DRAWING REPRESENTATIONS MAYBE IN VARIANCE W/ DETAILED SPECS. & SCHEDULES, IN WHICH CASE SPECS. & SCHEDULES OVERRIDE THE DRAWINGS.

4) CHANGES FROM THESE PLANS & SPECS. MUST BE AGREED TO IN WRITING, & APPROVED BY THE ARCHITECT & OWNER, BEFORE PROCEEDING.

5) ONLY THOSE DRAWINGS MARKED APPROVED FOR CONSTRUCTION, ARE TO BE USED FOR CONSTRUCTION.

6)THESE DRAWINGS ARE TO BE READ IN CONJUNCTION W/ THE SPECS.



No.	Description	Date
	Submitted for Pre-Application	1/31/14
1	Revised Design	10/8/15

Proposed Residential
Lot AX
Oxford & North
Halifax, N.S.
for:
Mosaik Properties

Penthouse

 Scale
 3/32" = 1'-0"

 Date
 October 8, 2015

 Drawn by
 GJ

 Checked by
 PS

A3.6



Paul Skerry Associates Ltd. **ARCHITECTS**

pskerry@pskerry.ca

PAUL SKERRY ASSOCIATES 5514 Livingstone Place Halifax, Nova Scotia B3K 2B9 ph: 902-455-4361 fax: 902-455-7778 email: drawing@pskerry.ca

1) THE CONTRACTOR IS RESPONSIBLE FOR CHECKING ALL ALL DIMENSIONS ON SITE & REPORTING ANY DISCREPANCY TO THE ARCHITECT BEFORE PROCEEDING.

3) DRAWING REPRESENTATIONS MAYBE IN VARIANCE W/ DETAILED SPECS. & SCHEDULES, IN WHICH CASE SPECS. & SCHEDULES OVERRIDE

5) ONLY THOSE DRAWINGS MARKED APPROVED FOR CONSTRUCTION, ARE TO BE USED FOR CONSTRUCTION.



0.	Description	Date
	Submitted for Pre-Application	1/31/14
	Revised Design	10/8/15

Proposed Residential
Lot AX
Oxford & North Halifax, N.S. Mosaik Properties

1/8" = 1'-0" October 8, 2015

Attachment D: Proposed Renderings: January 18, 2016 Public Information Meeting





pskerry@pskerry.ca

PAUL SKERRY ASSOCIATES 5514 Livingstone Place Halifax, Nova Scotia B3K 2B9 ph: 902-455-4361 fax: 902-455-7778 email: drawing@pskerry.ca

NOTES:

1) THE CONTRACTOR IS RESPONSIBLE FOR CHECKING ALL ALL DIMENSIONS ON SITE & REPORTING ANY DISCREPANCY TO THE ARCHITECT BEFORE PROCEEDING.

2) DO NOT SCALE FROM DRAWINGS USED FIGURED DIMENSIONS.

3) DRAWING REPRESENTATIONS MAYBE IN VARIANCE W/ DETAILED SPECS. & SCHEDULES, IN WHICH CASE SPECS. & SCHEDULES OVERRIDE THE DRAWINGS.

4) CHANGES FROM THESE PLANS & SPECS. MUST BE AGREED TO IN WRITING, & APPROVED BY THE ARCHITECT & OWNER, BEFORE PROCEEDING.

5) ONLY THOSE DRAWINGS MARKED APPROVED FOR CONSTRUCTION, ARE TO BE USED FOR CONSTRUCTION.

6)THESE DRAWINGS ARE TO BE READ IN CONJUNCTION W/ THE SPECS.



No.	Description	Date
	Submitted for Pre-Application	1/31/14
1	Revised Design	10/8/15

Proposed Residential Lot AX Oxford & North Halifax, N.S. for: Mosaik Properties

East Elevation

1/8" = 1'-0" October 8, 2015 Drawn by

A4.1

Project number

Attachment D: Proposed Renderings: January 18, 2016 Public Information Meeting





pskerry@pskerry.ca

PAUL SKERRY ASSOCIATES
5514 Livingstone Place
Halifax, Nova Scotia B3K 2B9
ph: 902-455-4361
fax: 902-455-7778
email: drawing@pskerry.ca

NOTES:

1) THE CONTRACTOR IS RESPONSIBLE FOR CHECKING ALL ALL DIMENSIONS ON SITE & REPORTING ANY DISCREPANCY TO THE ARCHITECT BEFORE PROCEEDING.

2) DO NOT SCALE FROM DRAWINGS USED FIGURED DIMENSIONS.

3) DRAWING REPRESENTATIONS MAYBE IN VARIANCE W/ DETAILED SPECS. & SCHEDULES, IN WHICH CASE SPECS. & SCHEDULES OVERRIDE THE DRAWINGS.

4) CHANGES FROM THESE PLANS & SPECS. MUST BE AGREED TO IN WRITING, & APPROVED BY THE ARCHITECT & OWNER, BEFORE PROCEEDING.

5) ONLY THOSE DRAWINGS MARKED APPROVED FOR CONSTRUCTION, ARE TO BE USED FOR CONSTRUCTION.

6)THESE DRAWINGS ARE TO BE READ IN CONJUNCTION W/ THE SPECS.



No.	Description	Dat
	Submitted for Pre-Application	1/31/14
1	Revised Design	10/8/15

Proposed Residential
Lot AX
Oxford & North
Halifax, N.S.
for:
Mosaik Properties


West Elevation

	Scale	1/8" = 1'-0
	Date	October 8, 201
	Drawn by	G
	Checked by	P

A4.2

Project number

1/5/2016 11:02:35 AM

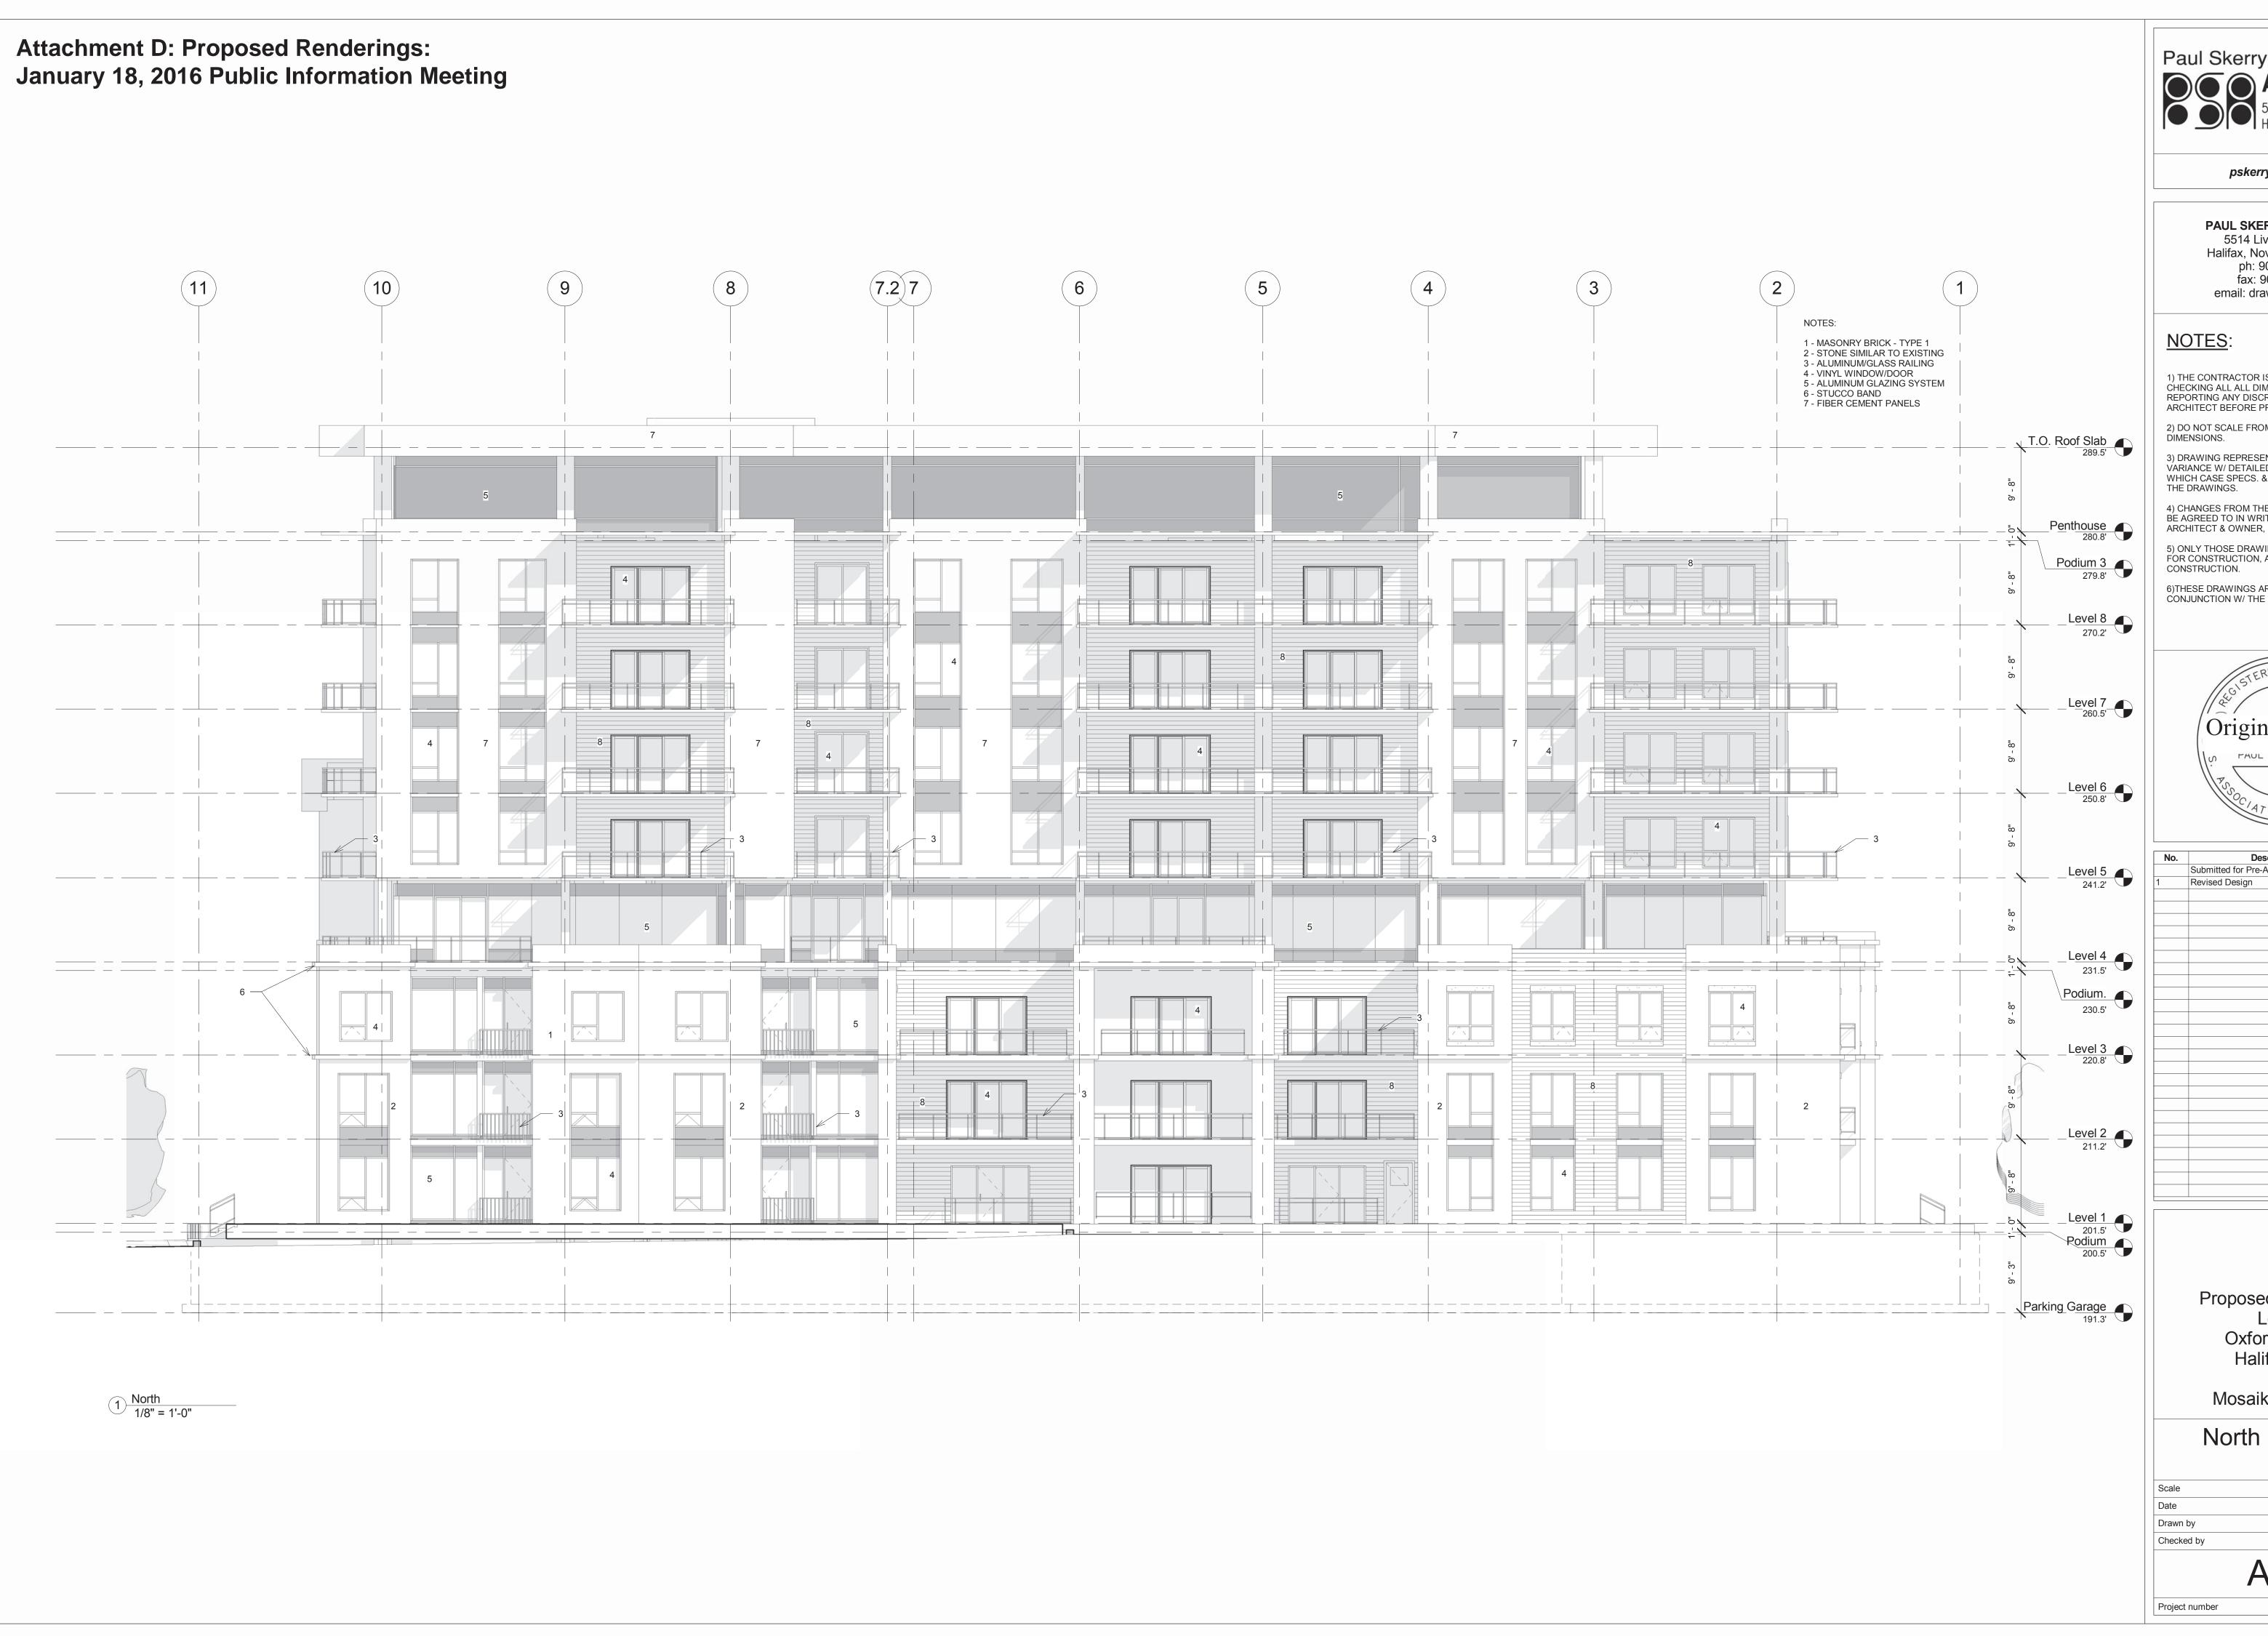



PAUL SKERRY ASSOCIATES 5514 Livingstone Place Halifax, Nova Scotia B3K 2B9 ph: 902-455-4361 fax: 902-455-7778 email: drawing@pskerry.ca

1) THE CONTRACTOR IS RESPONSIBLE FOR CHECKING ALL ALL DIMENSIONS ON SITE & REPORTING ANY DISCREPANCY TO THE ARCHITECT BEFORE PROCEEDING.

2) DO NOT SCALE FROM DRAWINGS USED FIGURED DIMENSIONS.

3) DRAWING REPRESENTATIONS MAYBE IN VARIANCE W/ DETAILED SPECS. & SCHEDULES, IN WHICH CASE SPECS. & SCHEDULES OVERRIDE

4) CHANGES FROM THESE PLANS & SPECS. MUST BE AGREED TO IN WRITING, & APPROVED BY THE ARCHITECT & OWNER, BEFORE PROCEEDING.

5) ONLY THOSE DRAWINGS MARKED APPROVED FOR CONSTRUCTION, ARE TO BE USED FOR CONSTRUCTION.

6)THESE DRAWINGS ARE TO BE READ IN CONJUNCTION W/ THE SPECS.



	Description	Date
Sub	mitted for Pre-Application	1/31/14
Rev	ised Design	10/8/15
_		
_		
_		
-		
_		

Proposed Residential Lot AX Oxford & North Halifax, N.S. Mosaik Properties

North Elevation

Scale	1/8" = 1'-0"
Date	October 8, 2015
Drawn by	GJ
Checked by	PS

A4.3