





ATTACHMENT A

**TD BUILDING REDEVELOPMENT
HRM SITE PLAN APPROVAL: DRAWINGS**

25-07-2011

LYDON LYNCH

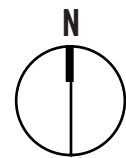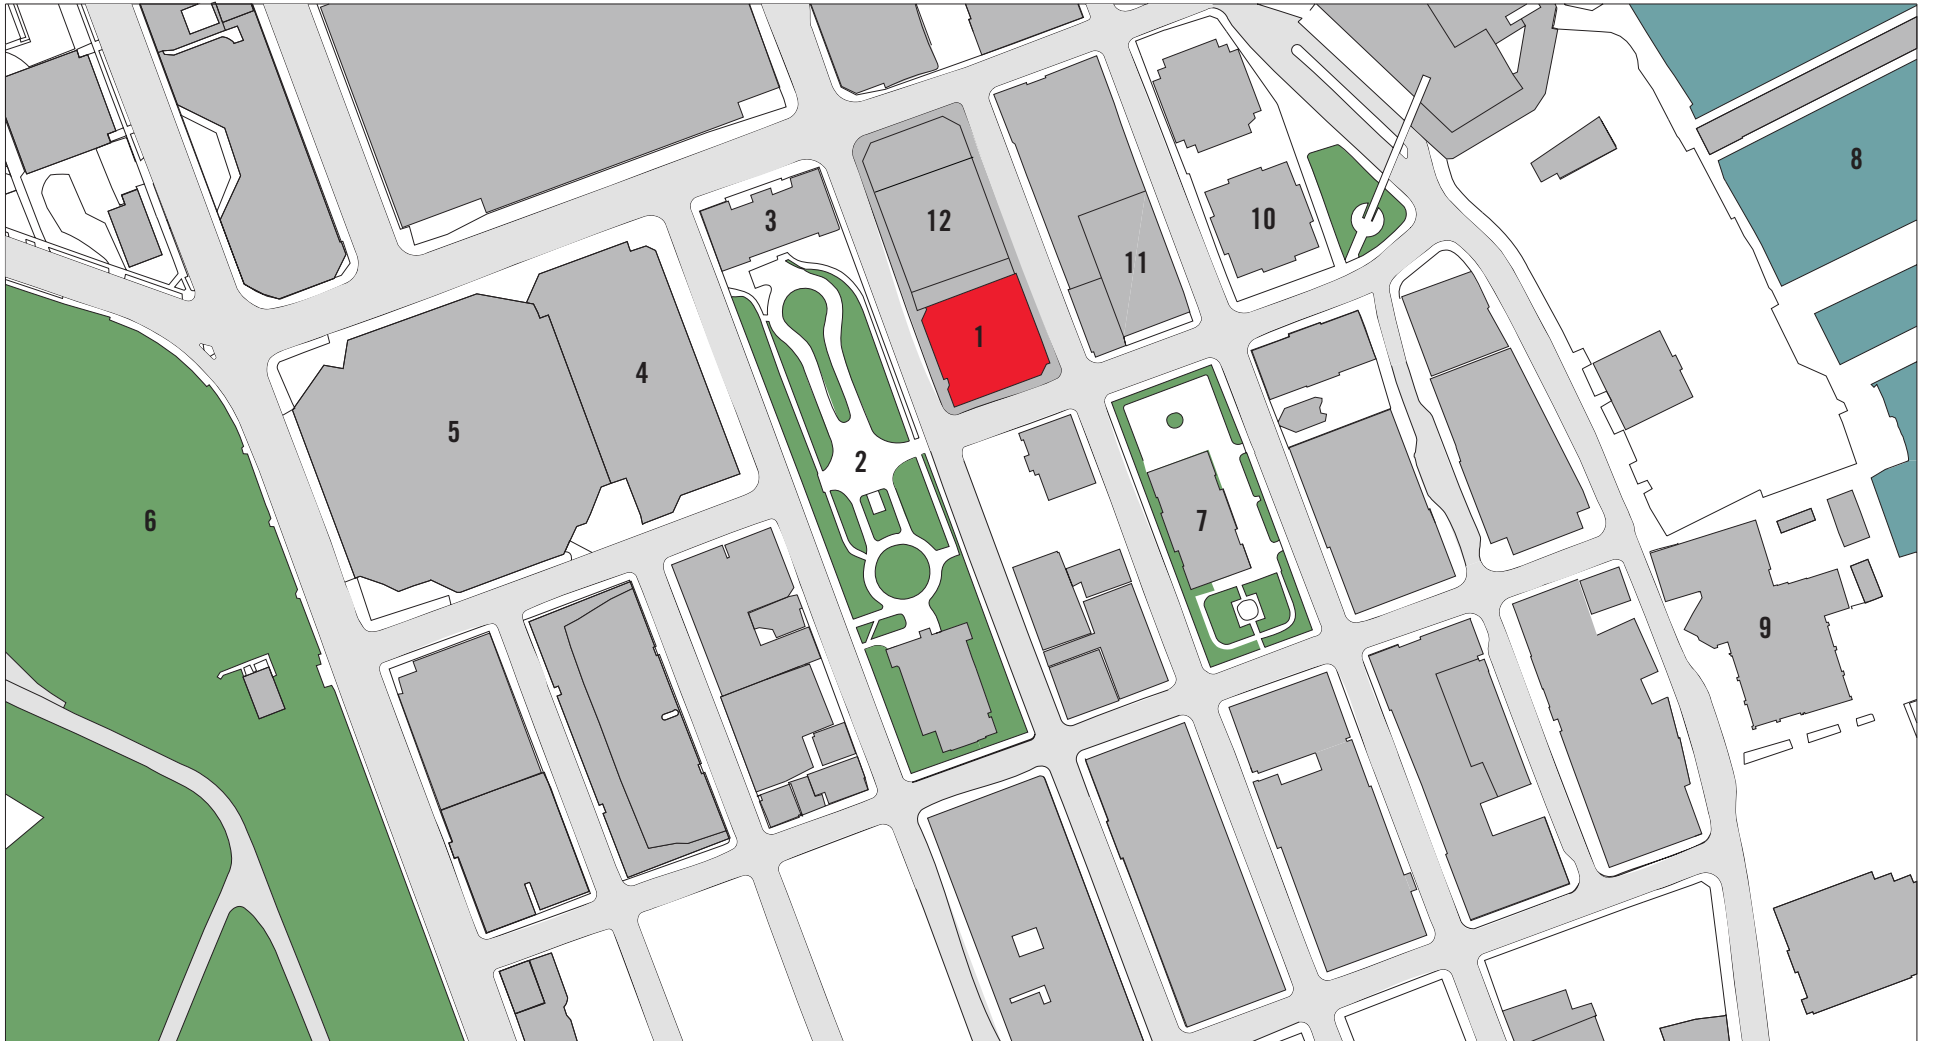


- | | | | | | |
|---|---|----|---------------------------------|----|---------------|
| 1 | PROPOSED DEVELOPMENT SITE
OWNER: TDB HALIFAX HOLDINGS LTD. | 6 | CITADEL HILL | 11 | RBC BUILDING |
| 2 | GRAND PARADE | 7 | PROVINCE HOUSE | 12 | CIBC BUILDING |
| 3 | CITY HALL | 8 | HALIFAX HARBOUR | | |
| 4 | WORLD TRADE AND CONVENTION CENTRE | 9 | MARITIME MUSEUM OF THE ATLANTIC | | |
| 5 | METRO CENTRE | 10 | BMO BUILDING | | |

KEY PLAN NTS

**TD BUILDING REDEVELOPMENT
HRM SITE PLAN APPROVAL**

25-07-2011



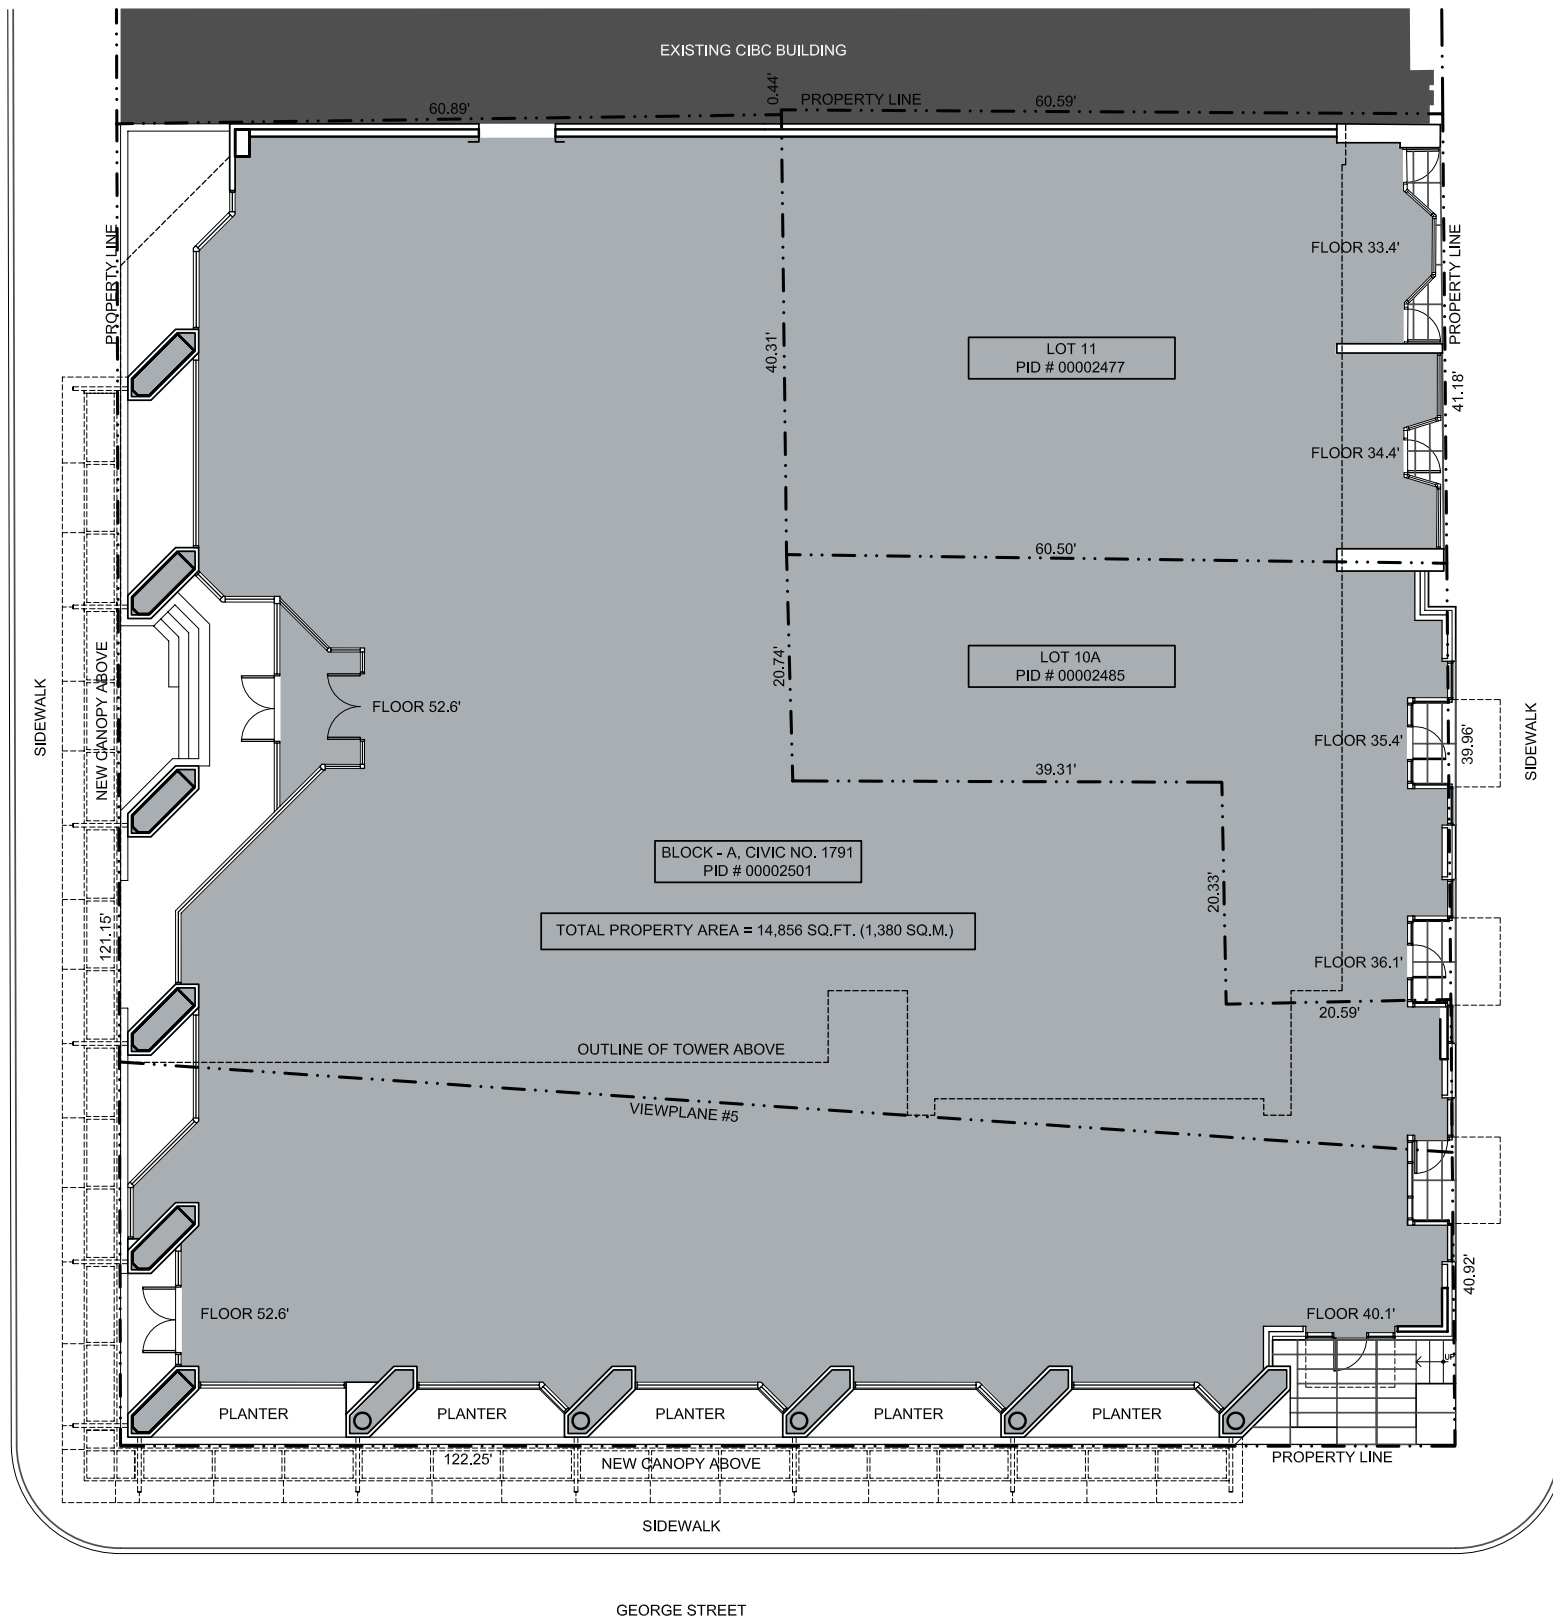


SITE PLAN 1/16"=1'


**TD BUILDING REDEVELOPMENT
HRM SITE PLAN APPROVAL**

25-07-2011



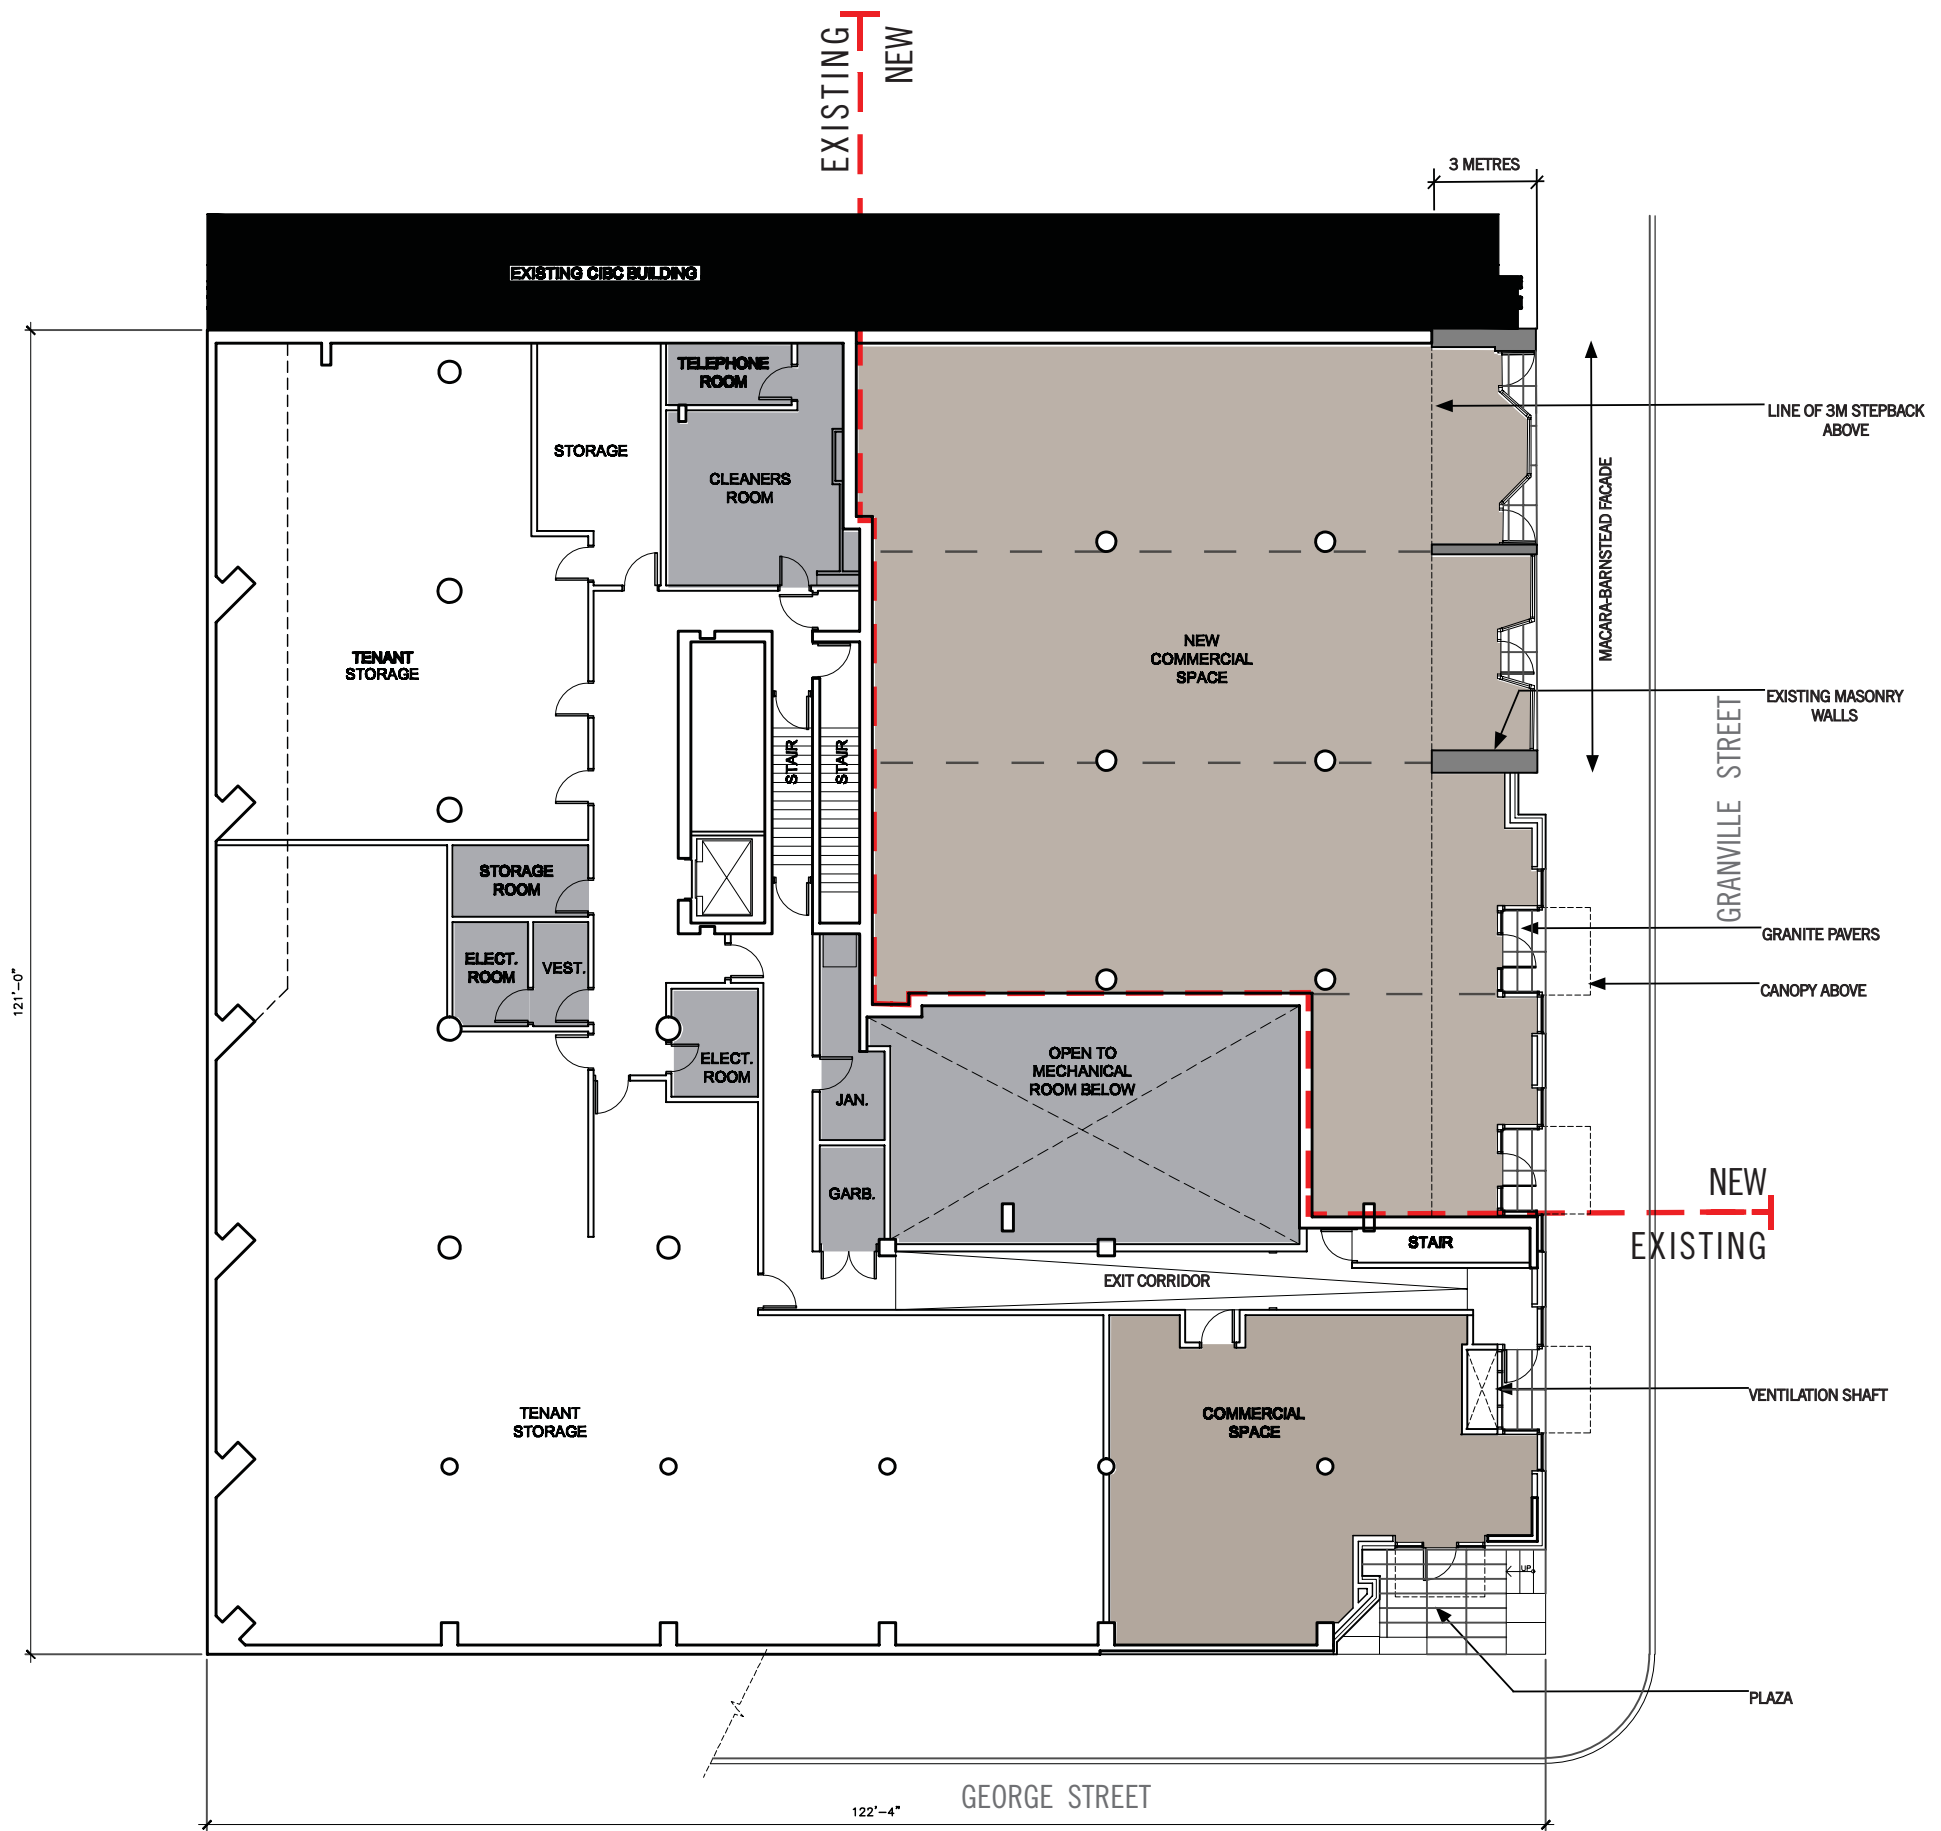

BASEMENT PLAN 1/16"=1'

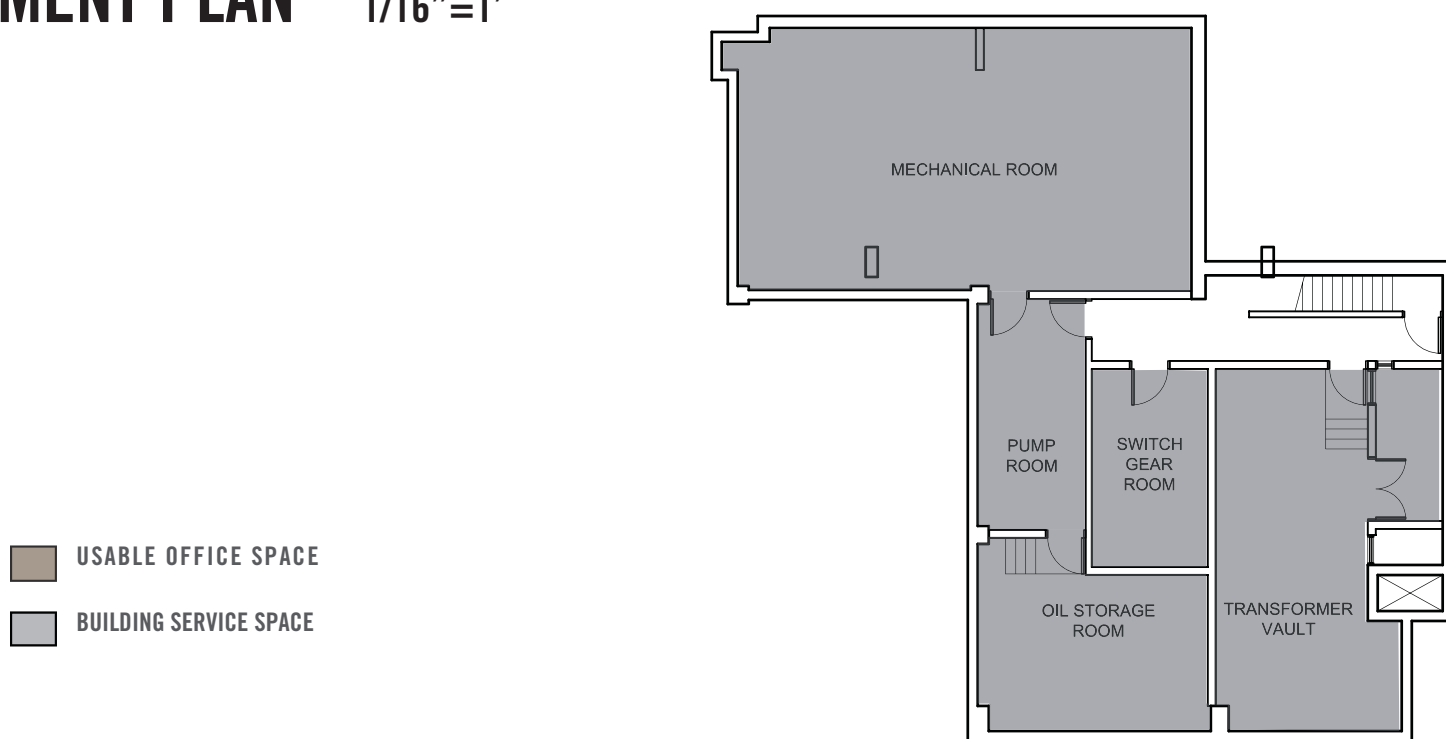


SUB-BASEMENT PLAN 1/16"=1'

TD BUILDING REDEVELOPMENT
HRM SITE PLAN APPROVAL

25-07-2011




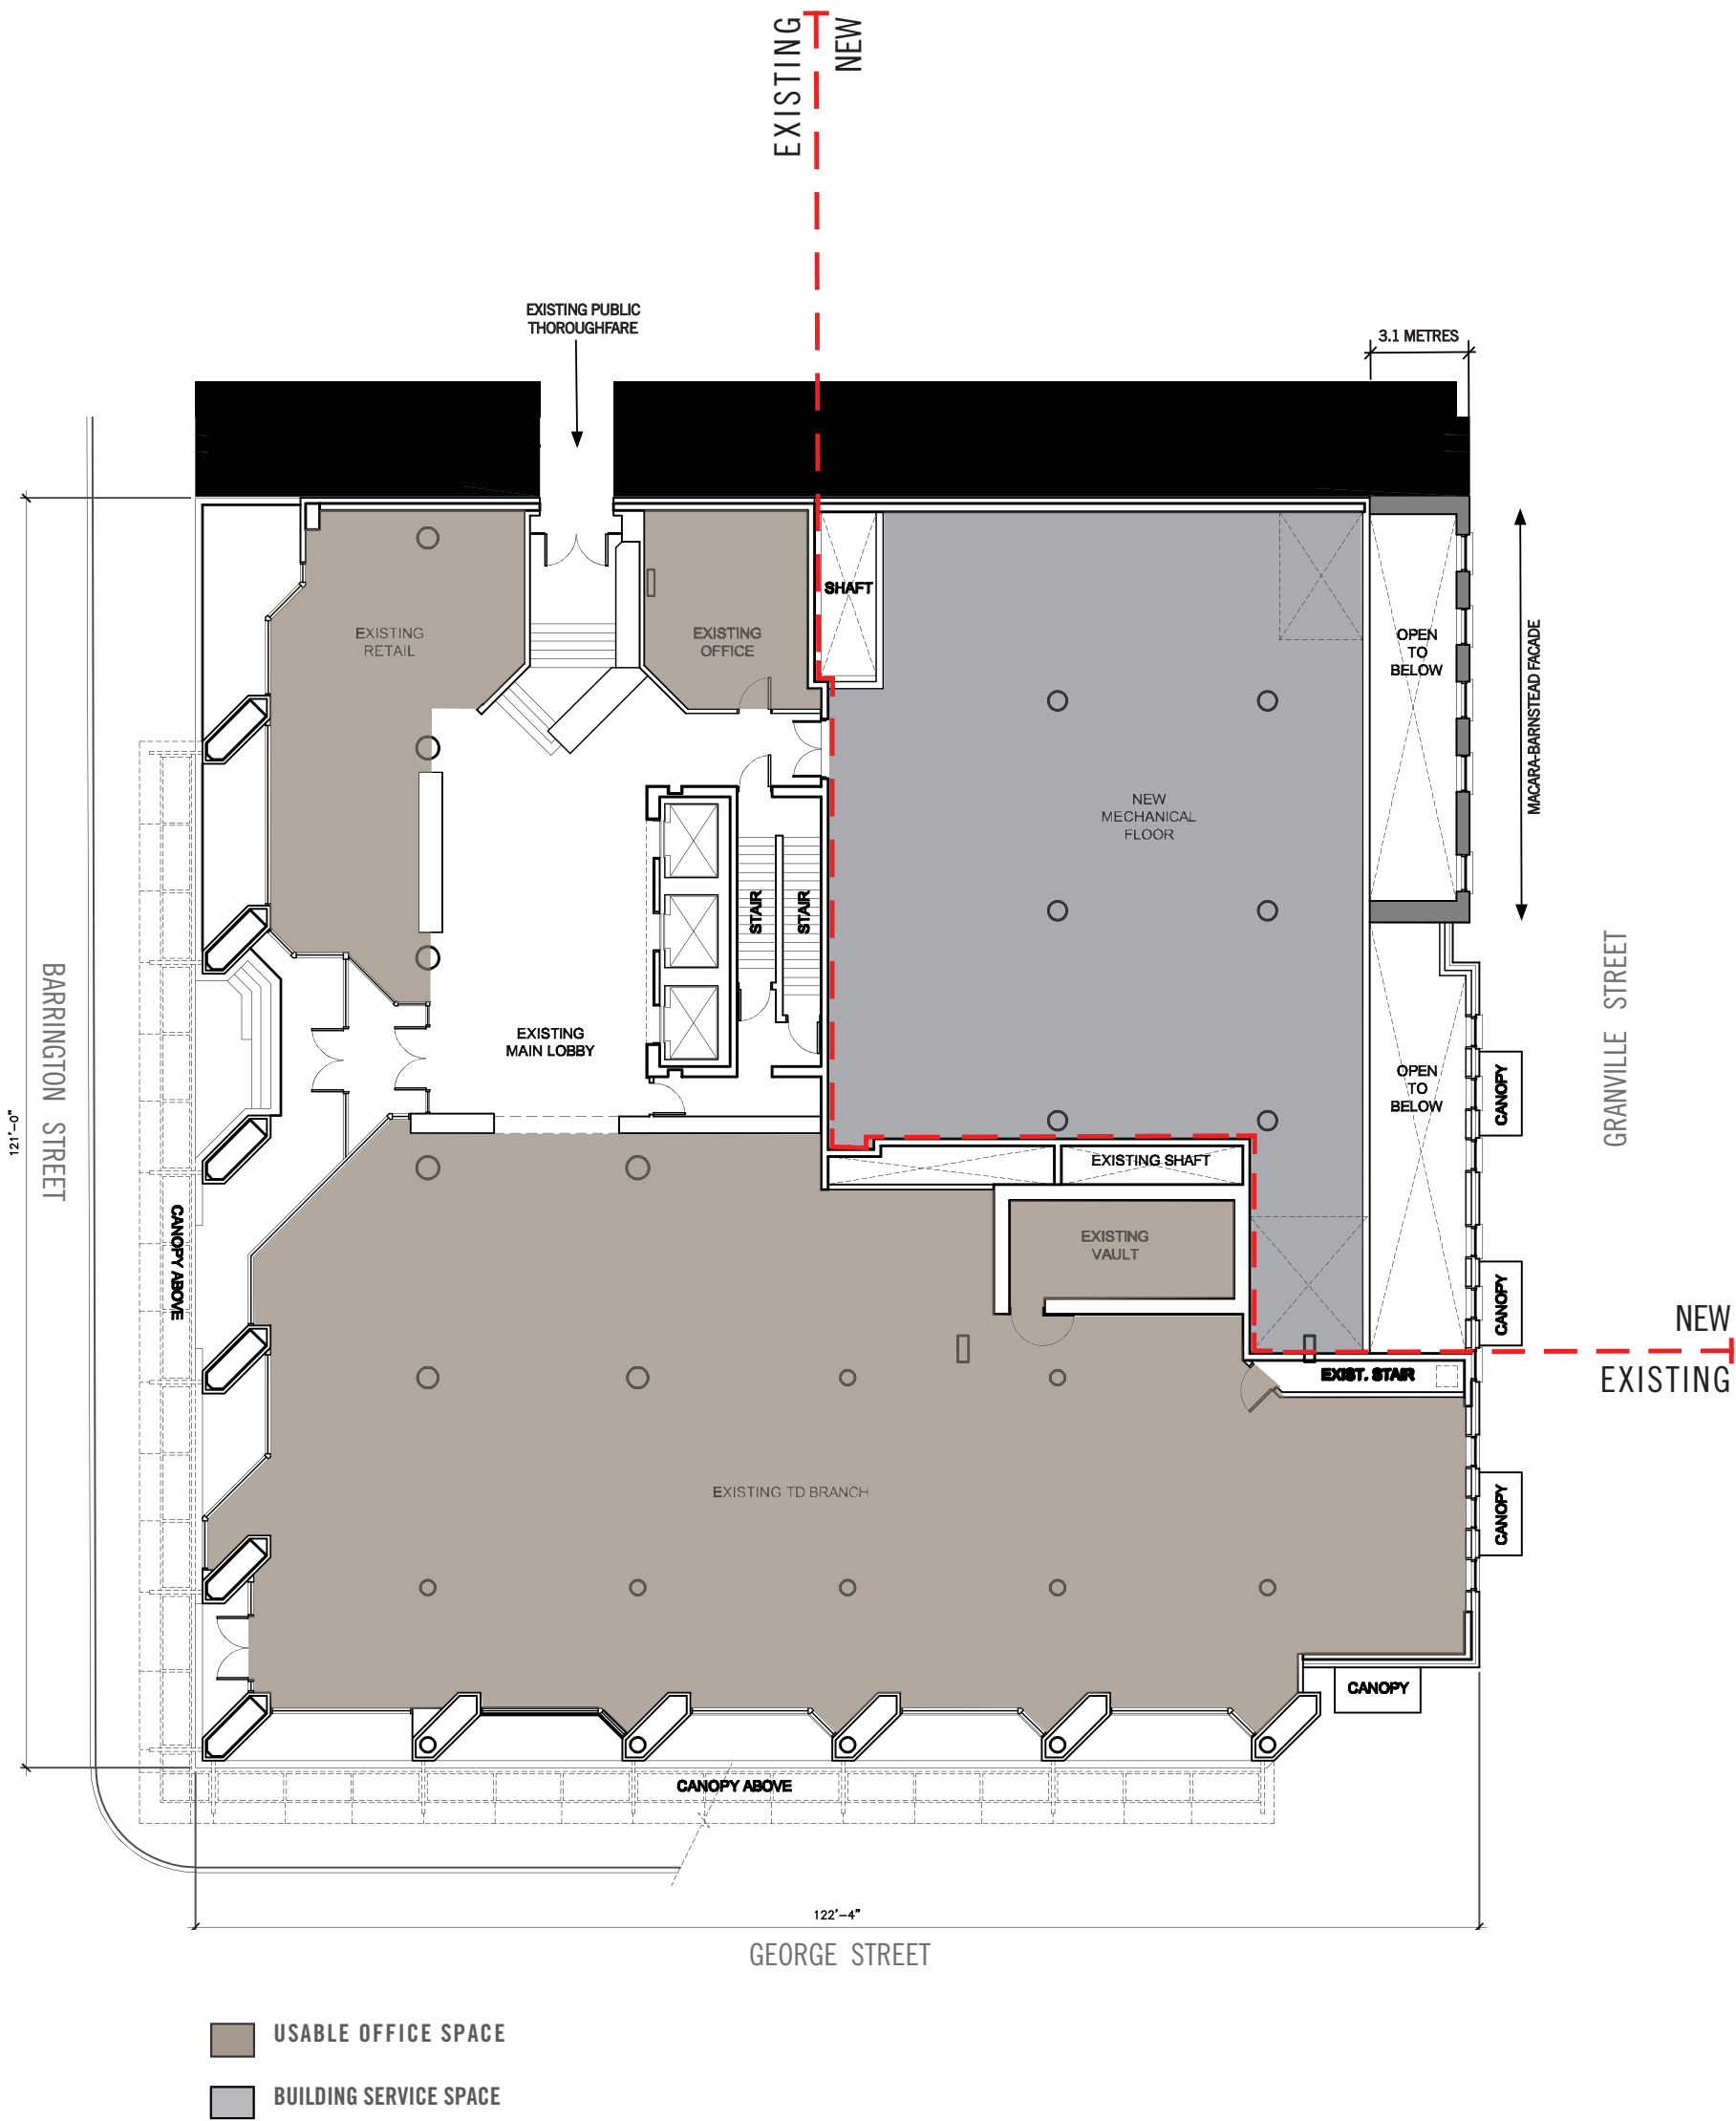


MAIN FLOOR PLAN 1/16"=1'

**TD BUILDING REDEVELOPMENT
HRM SITE PLAN APPROVAL**

25-07-2011

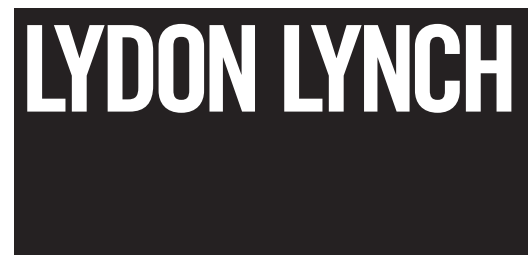

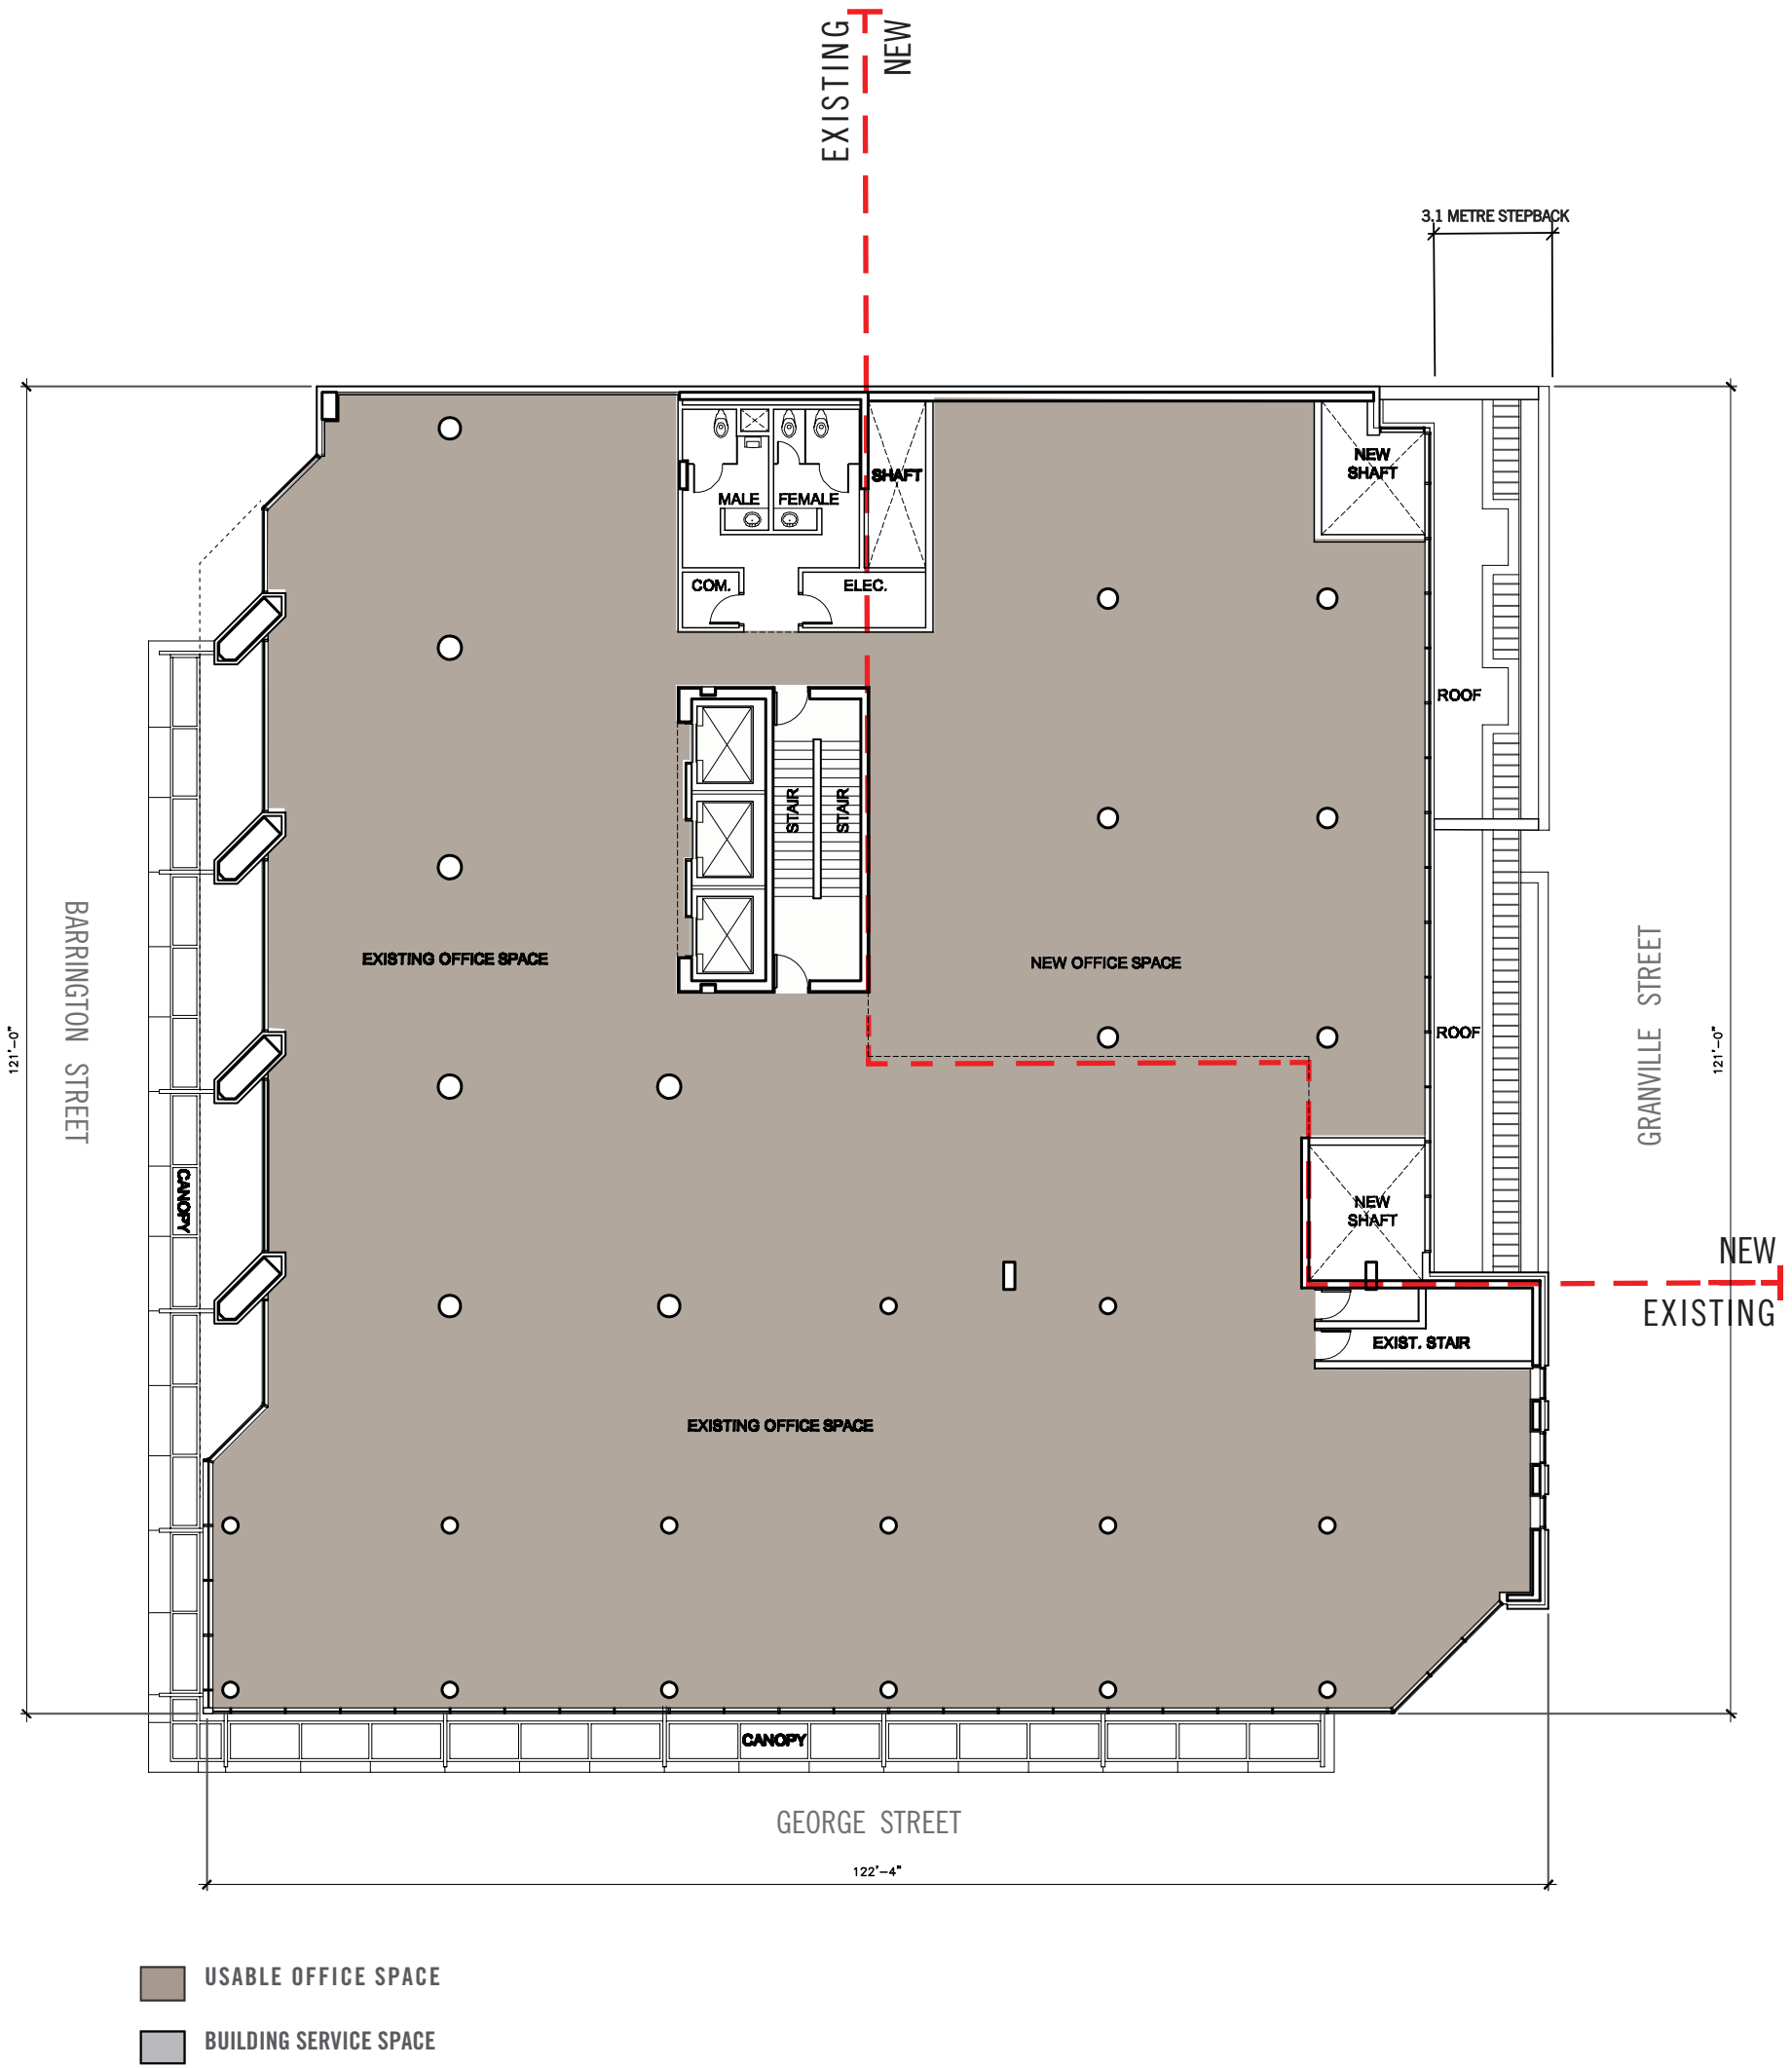


2nd FLOOR PLAN 1/16"=1'

**TD BUILDING REDEVELOPMENT
HRM SITE PLAN APPROVAL**

25-07-2011



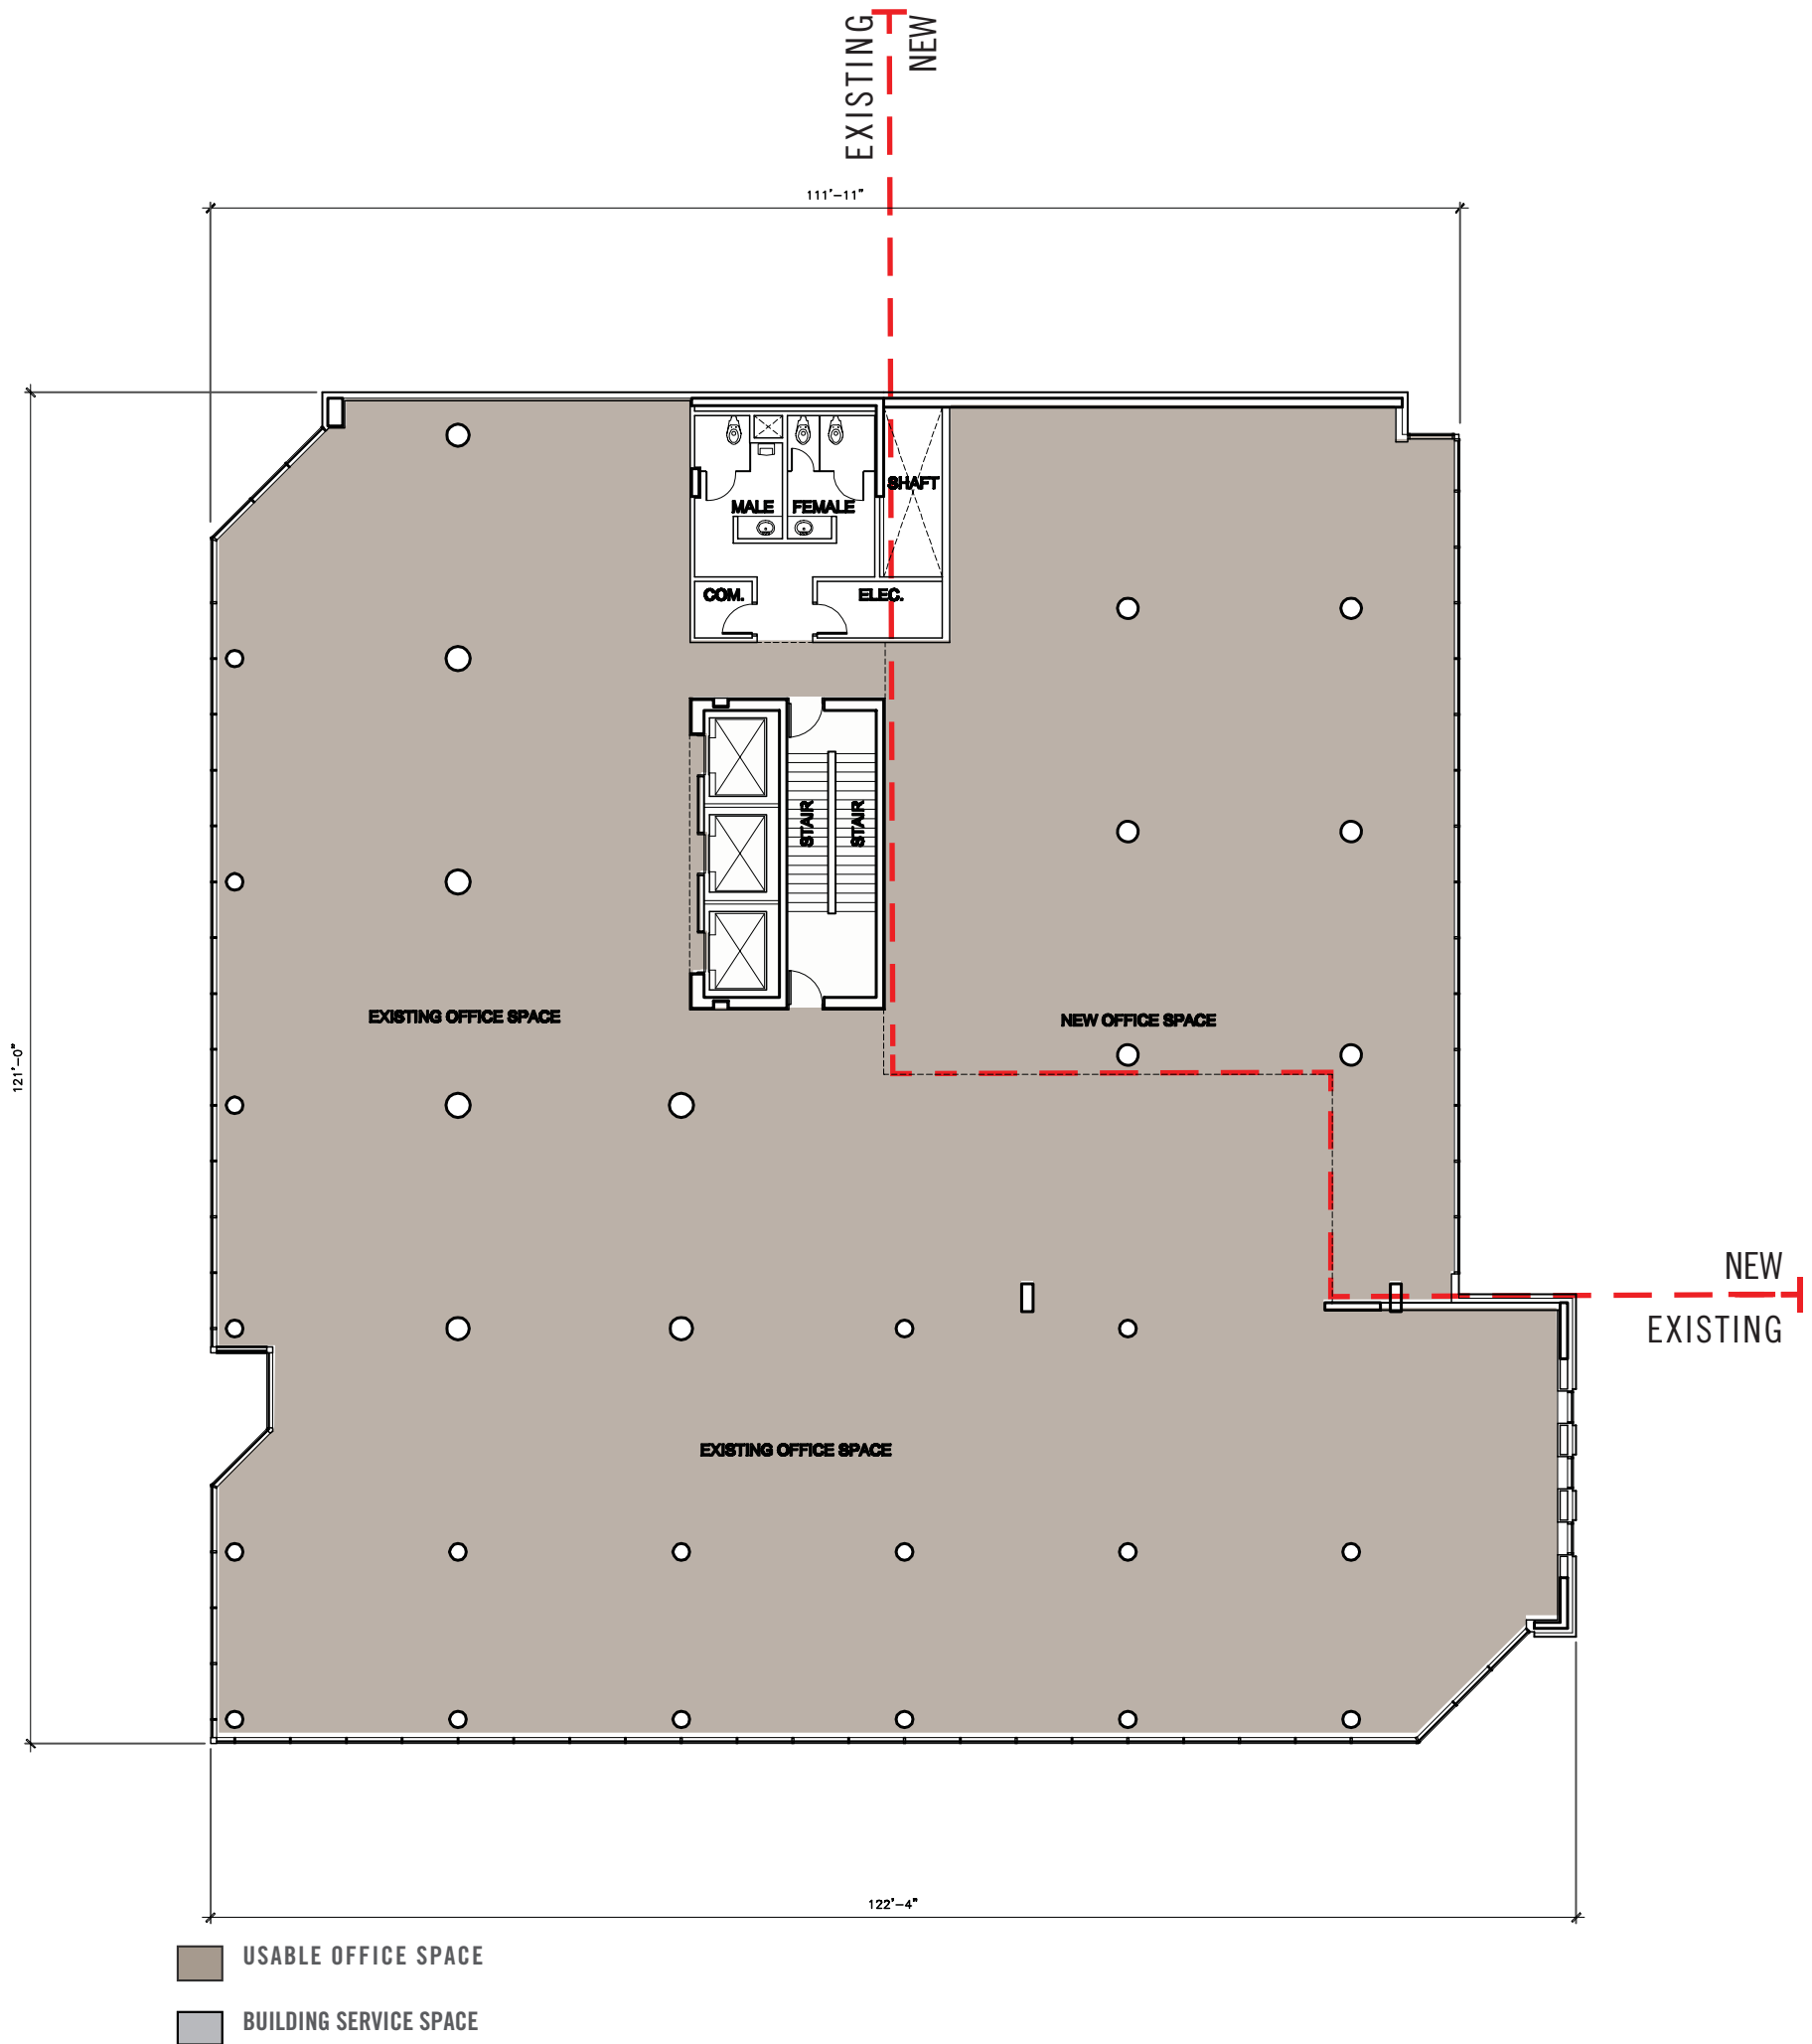


3rd - 5th FLOOR PLANS 1/16"=1'

**TD BUILDING REDEVELOPMENT
HRM SITE PLAN APPROVAL**

25-07-2011



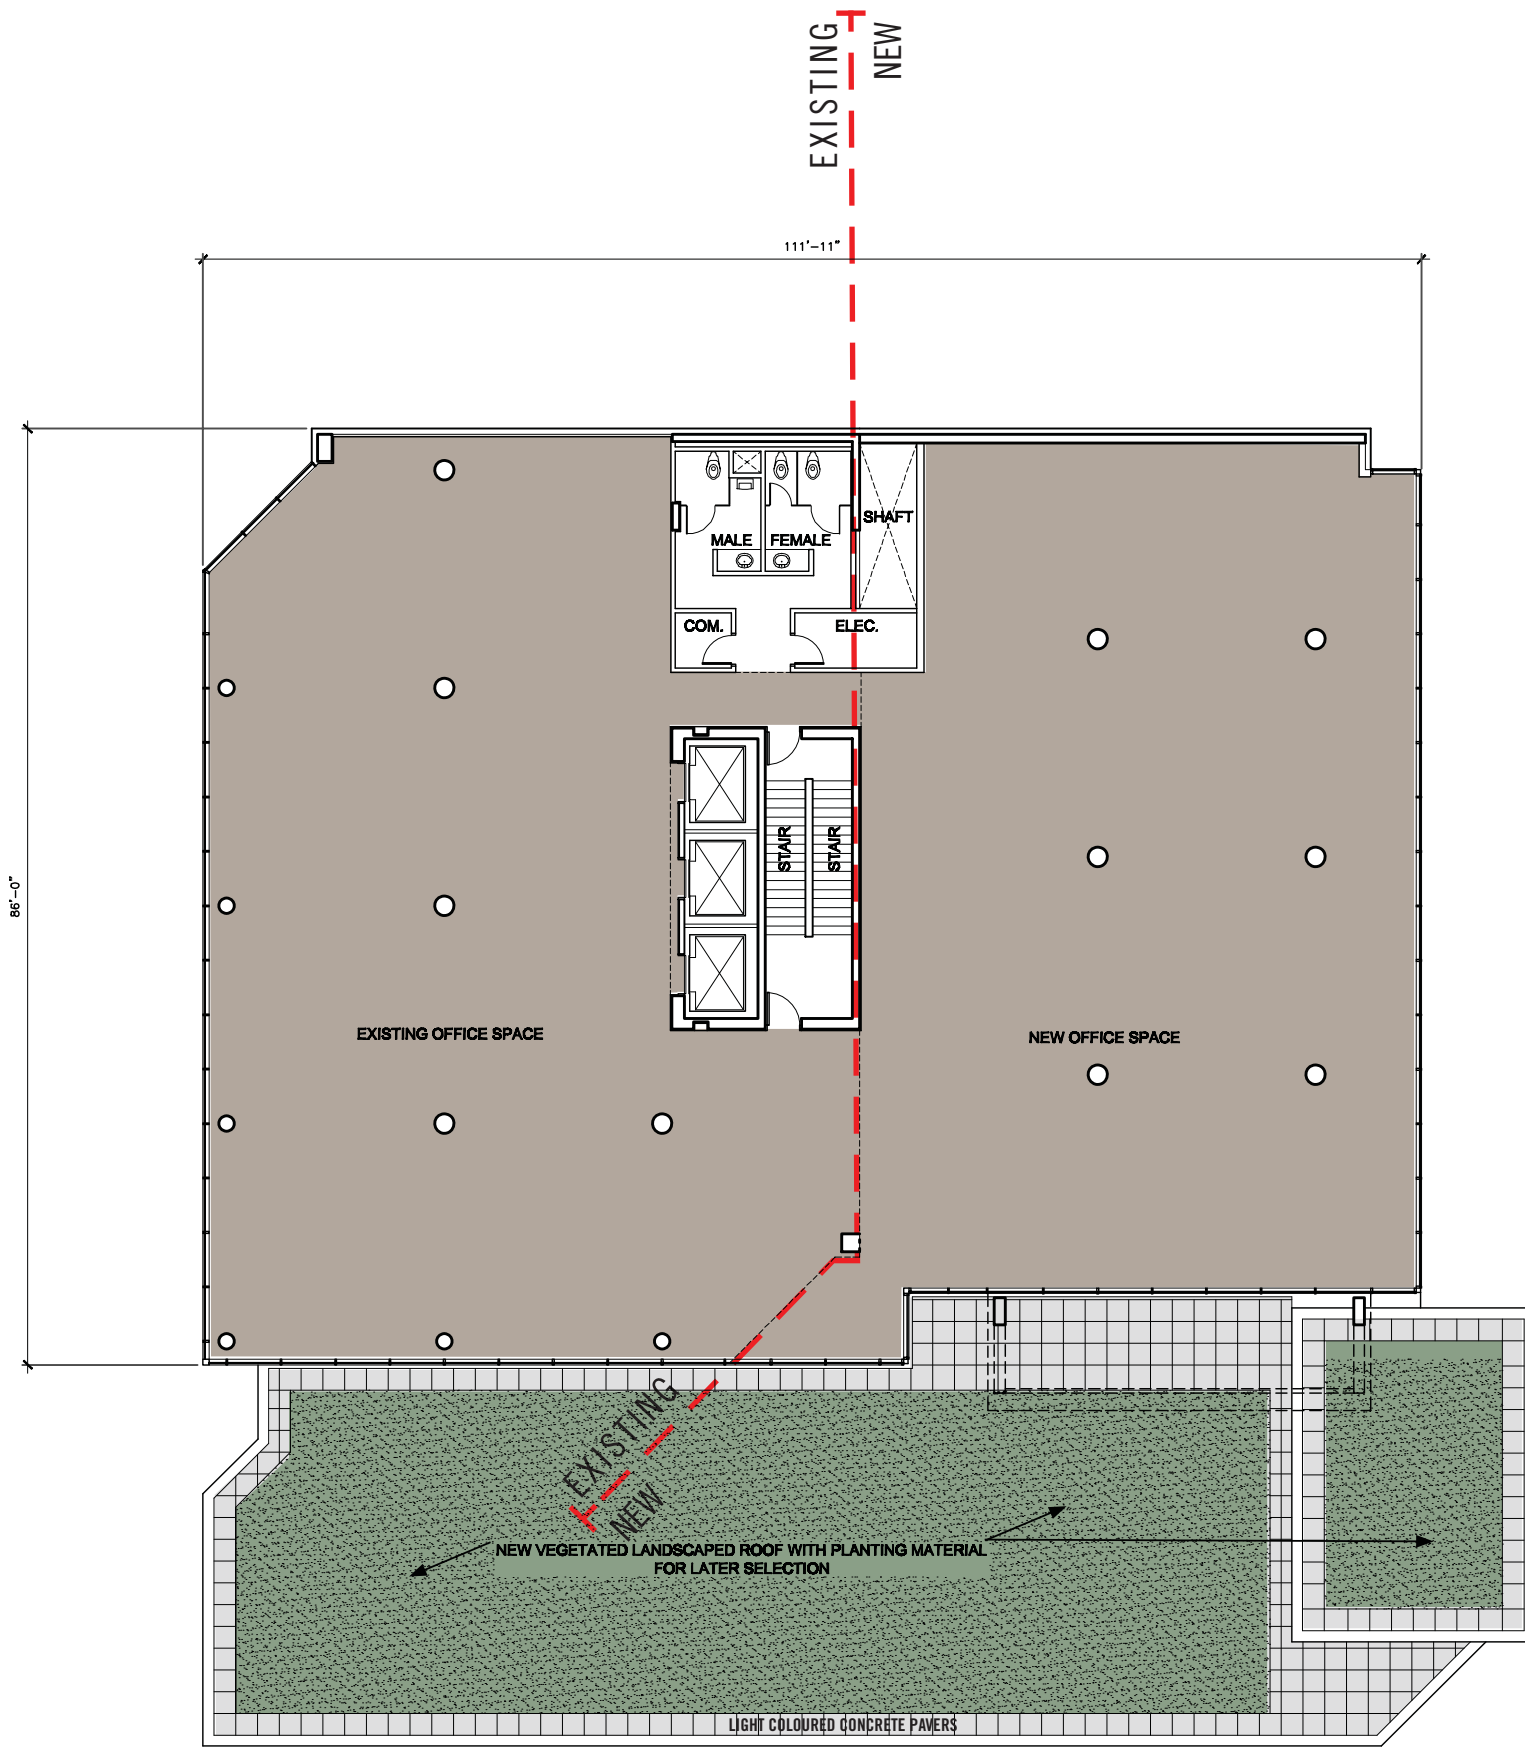


- USABLE OFFICE SPACE
- BUILDING SERVICE SPACE

6th - 7th FLOOR PLANS 1/16"=1'

**TD BUILDING REDEVELOPMENT
HRM SITE PLAN APPROVAL**

25-07-2011



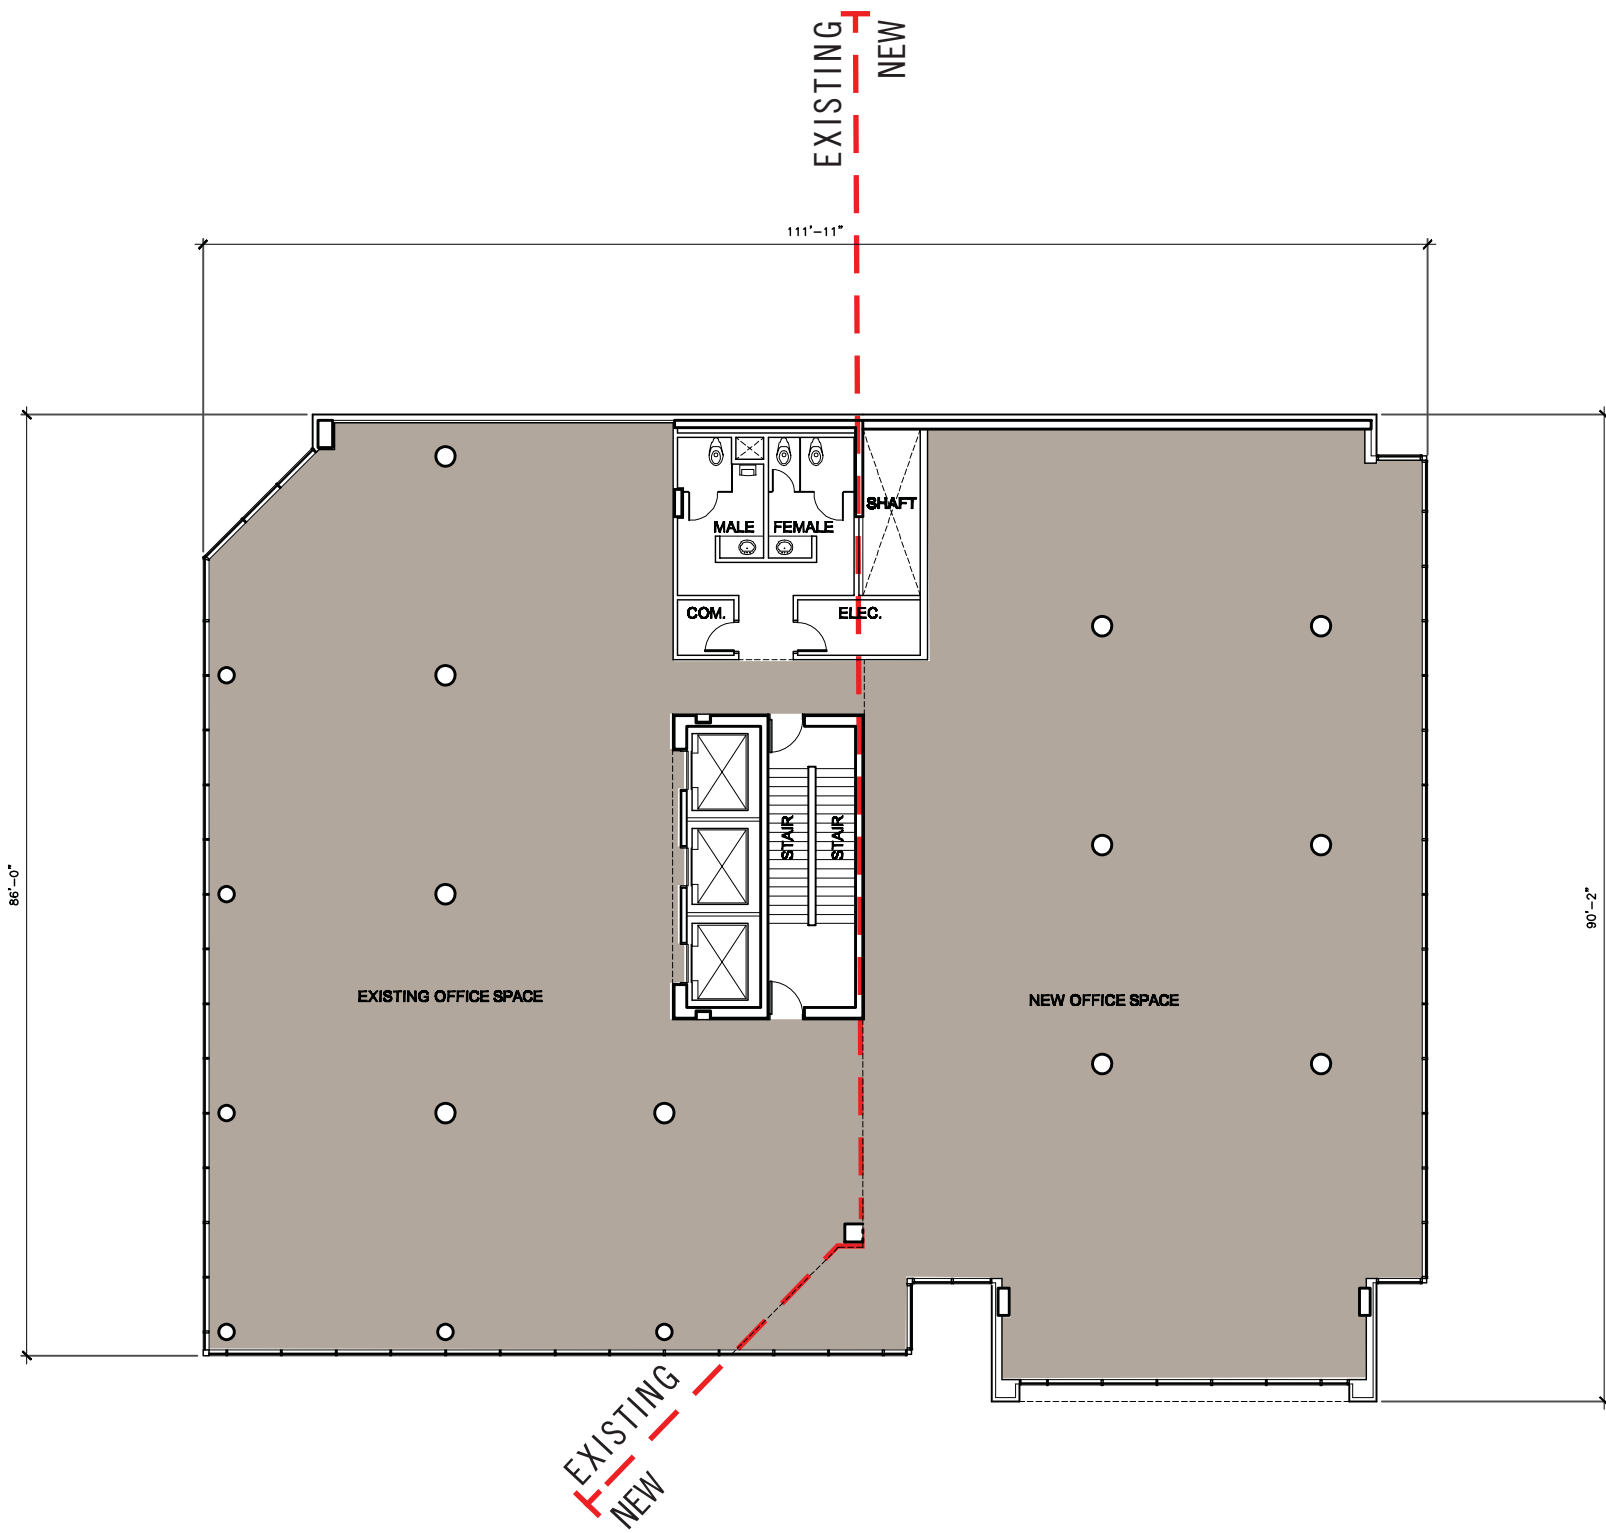


- USABLE OFFICE SPACE
- BUILDING SERVICE SPACE

8TH - 10TH FLOOR PLANS 1/16"=1'

**TD BUILDING REDEVELOPMENT
HRM SITE PLAN APPROVAL**

25-07-2011



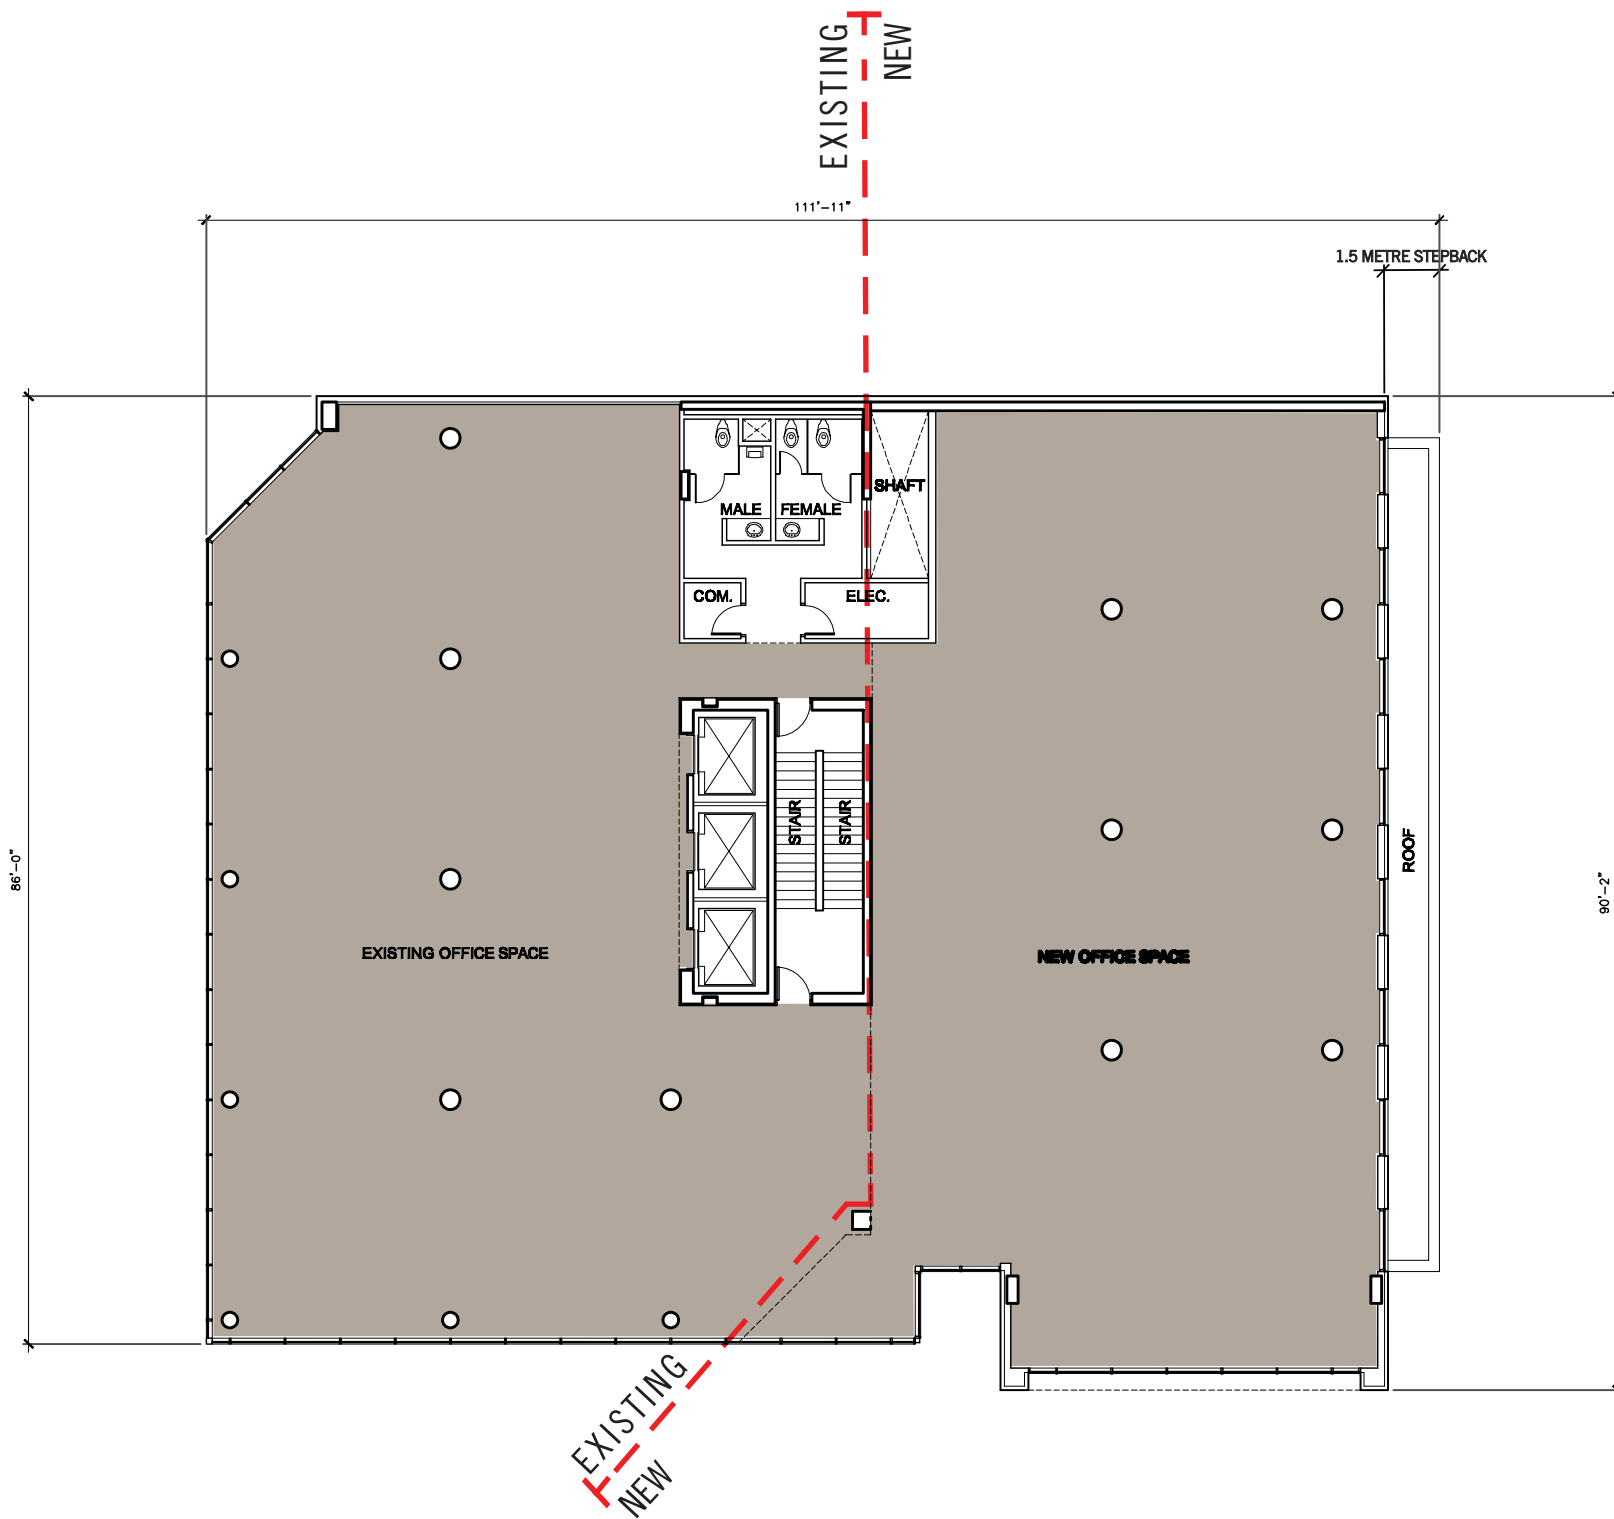


- USABLE OFFICE SPACE
- BUILDING SERVICE SPACE

11th - 18th FLOOR PLANS 1/16"=1'

**TD BUILDING REDEVELOPMENT
HRM SITE PLAN APPROVAL**

25-07-2011



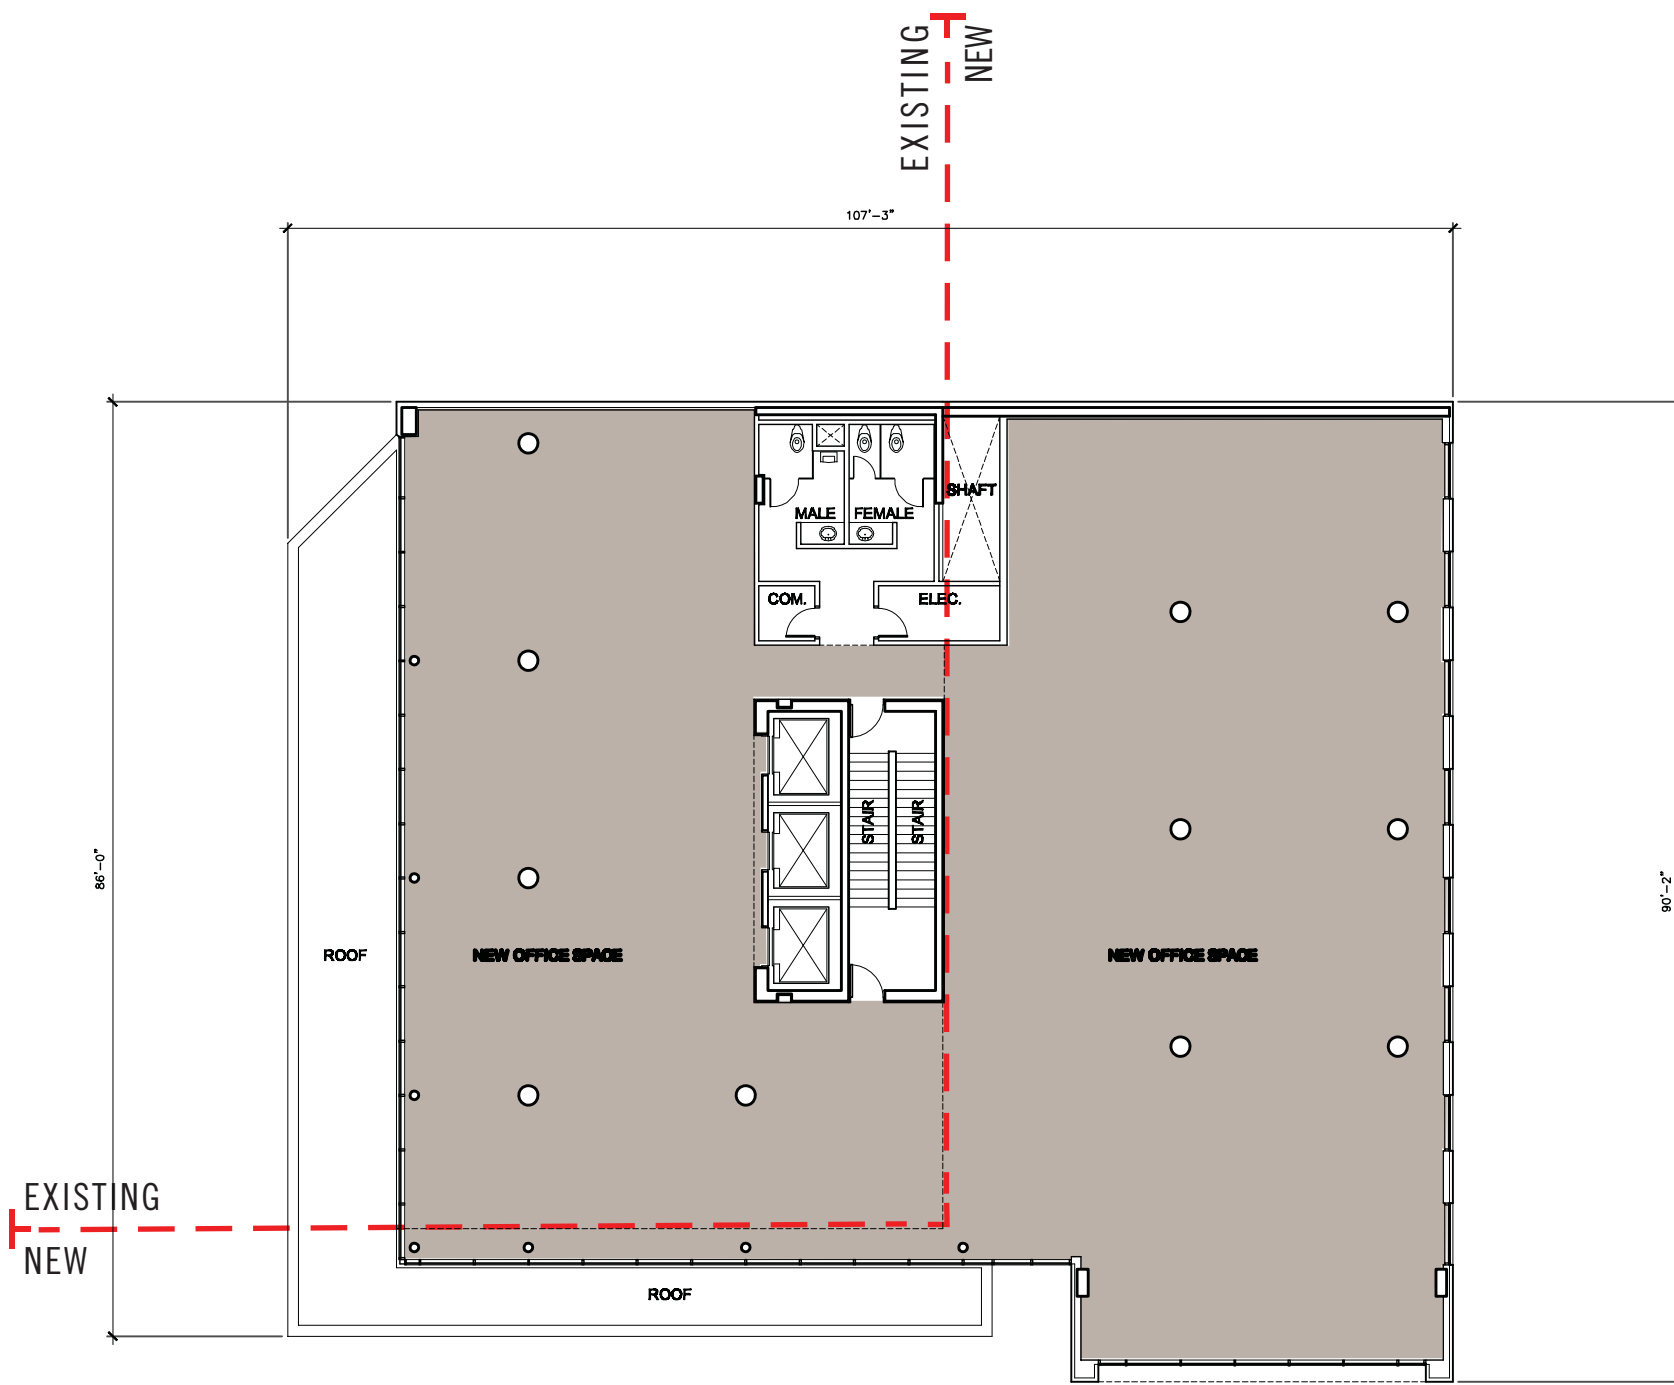

- USABLE OFFICE SPACE
- BUILDING SERVICE SPACE

19TH FLOOR PLAN 1/16"=1'

**TD BUILDING REDEVELOPMENT
HRM SITE PLAN APPROVAL**

25-07-2011





- USABLE OFFICE SPACE
- BUILDING SERVICE SPACE

20th FLOOR PLAN 1/16"=1'

TD BUILDING REDEVELOPMENT
HRM SITE PLAN APPROVAL

25-07-2011






- USABLE OFFICE SPACE
- BUILDING SERVICE SPACE


21ST FLOOR PLAN 1/16"=1'

**TD BUILDING REDEVELOPMENT
HRM SITE PLAN APPROVAL**

25-07-2011



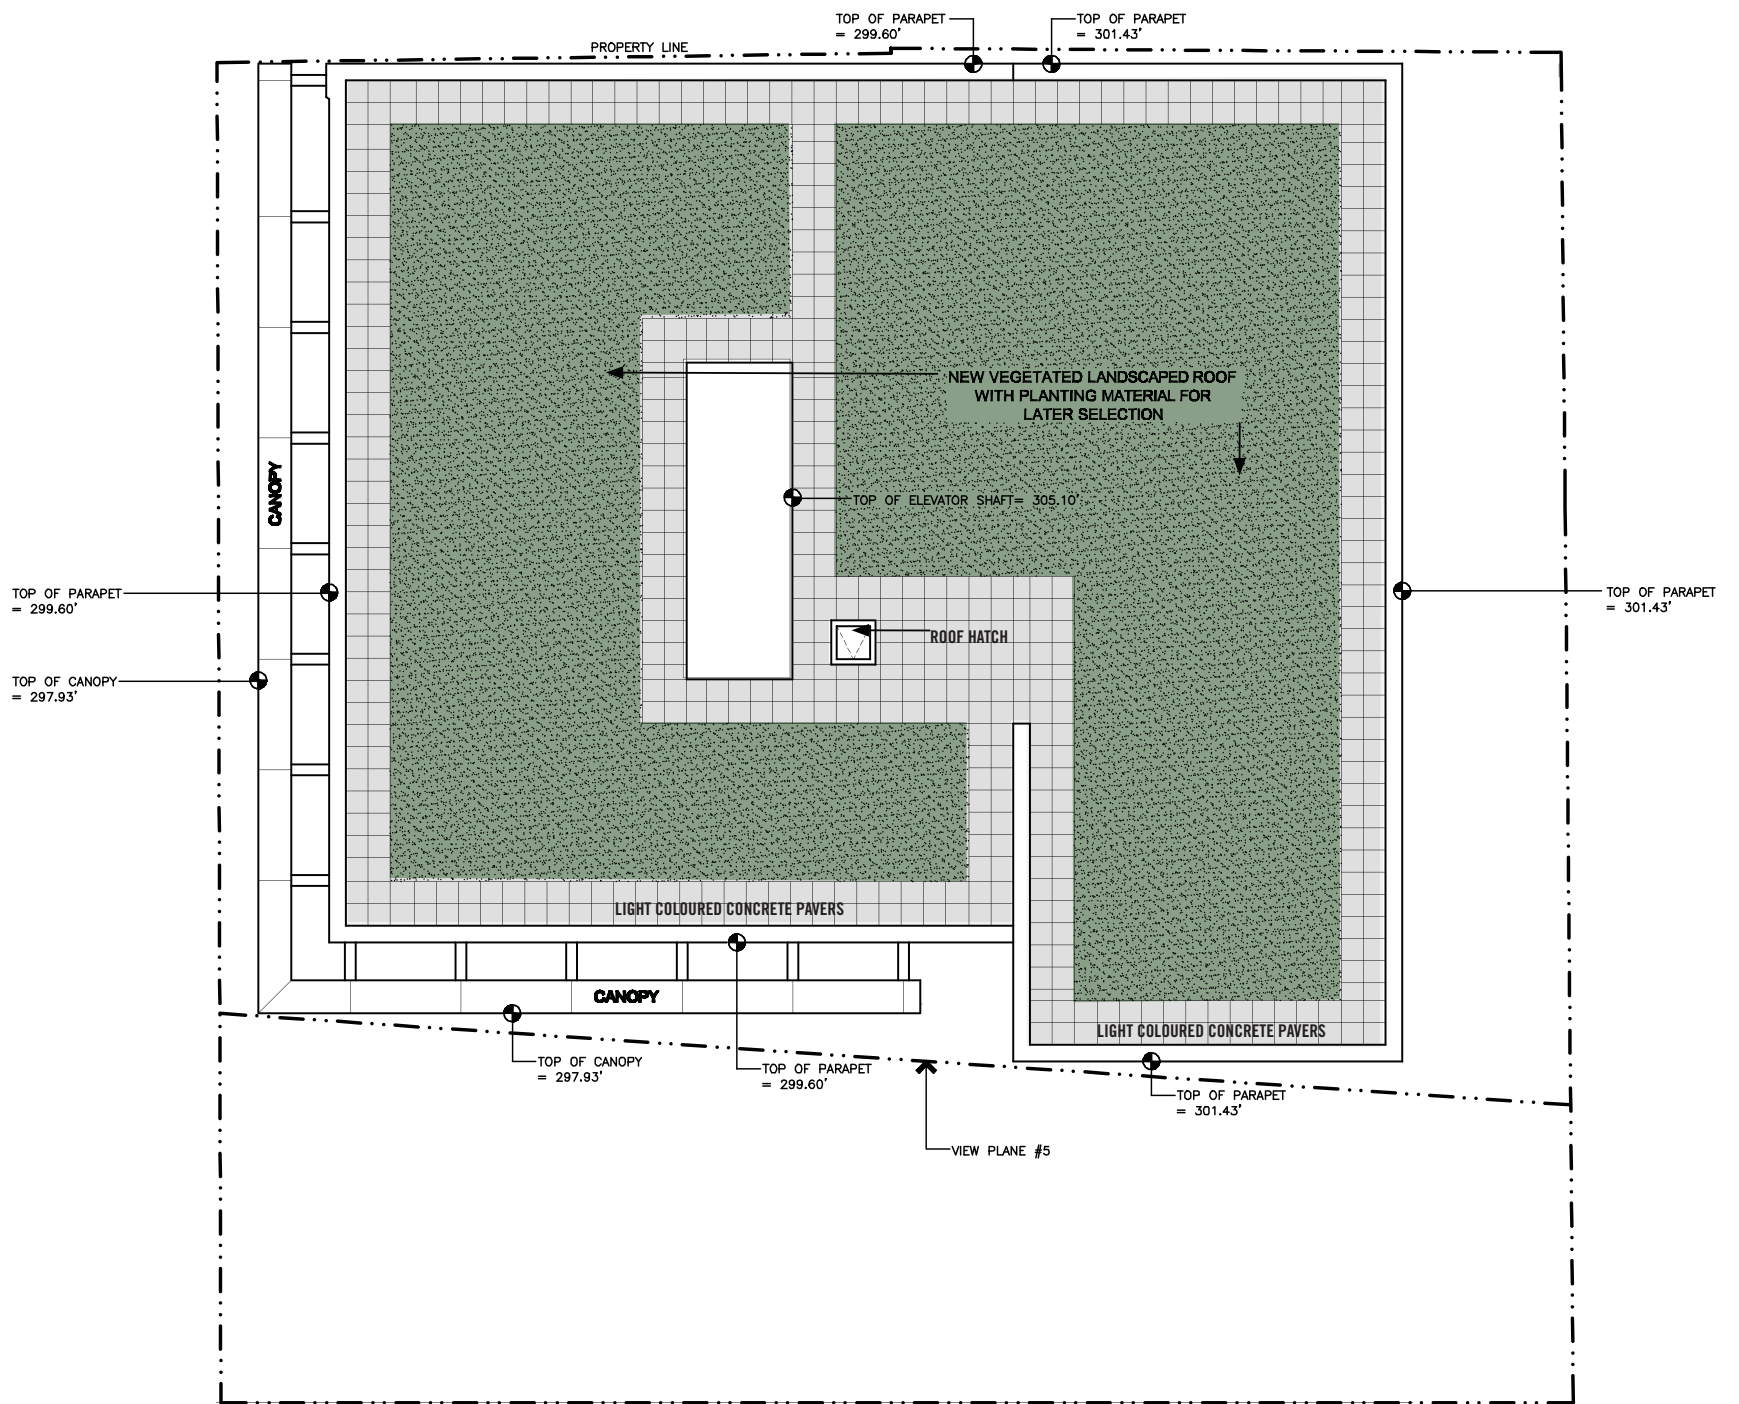

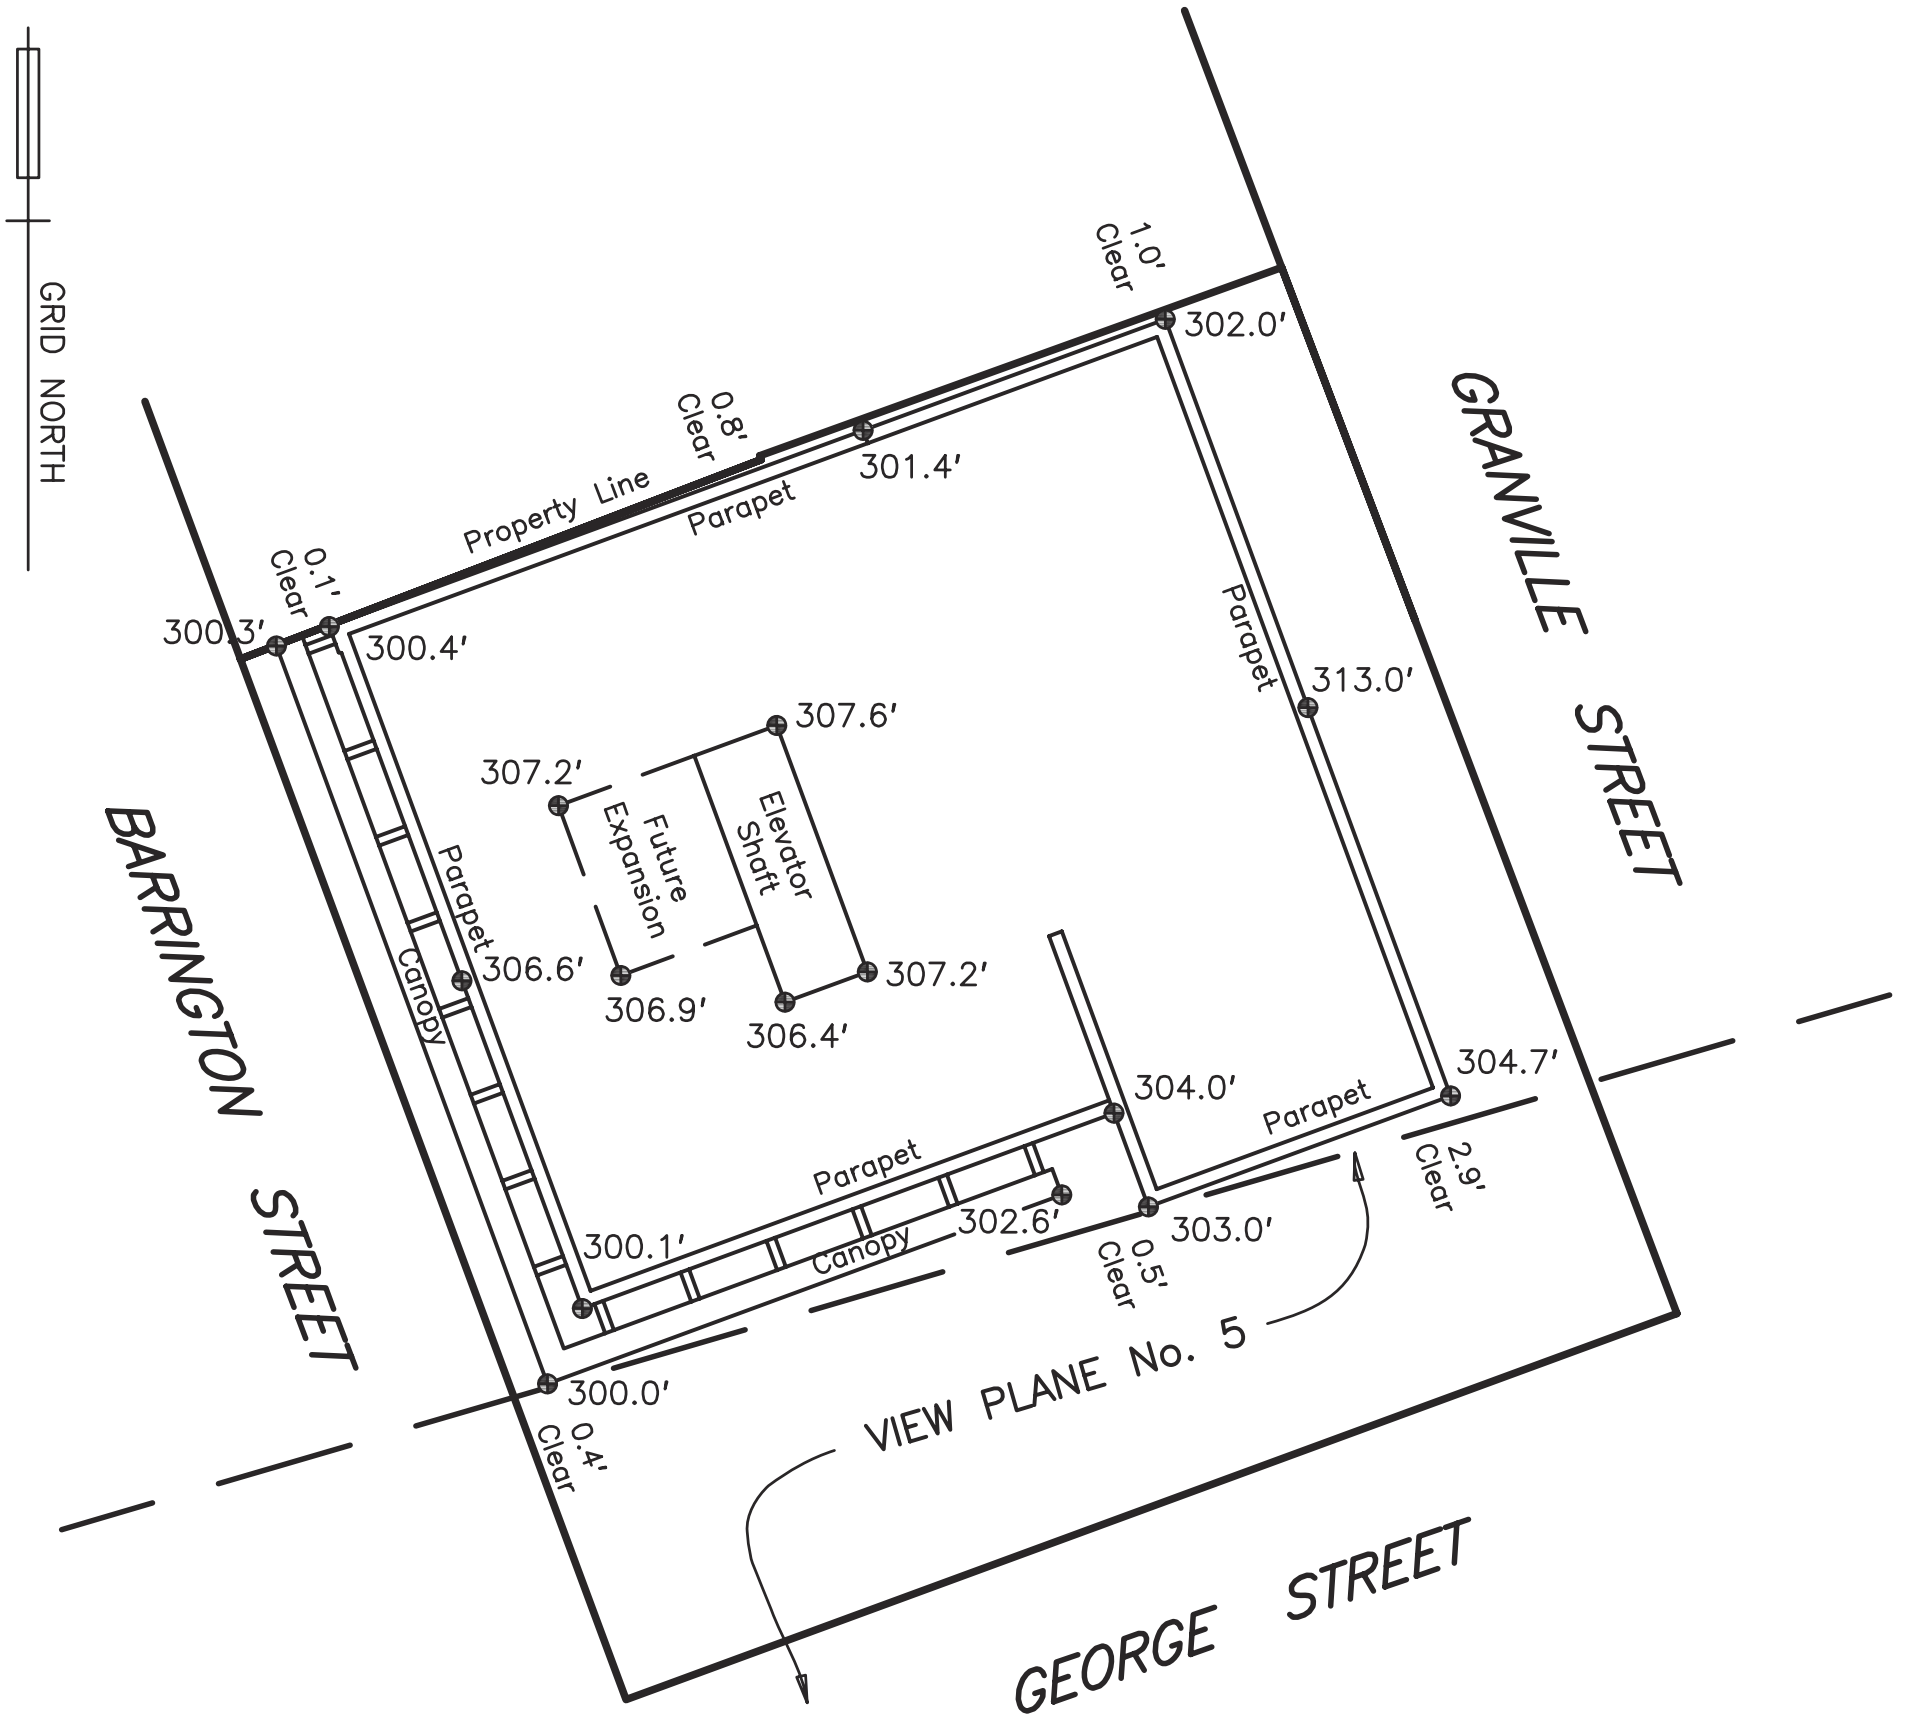

NOTE: Elevations are based on geodetic datum and represent maximum building elevations allowable calculated from measured Viewing Positions and Citadel Rampart elevations as specified by Section 26B of the Halifax Peninsula Land Use Bylaw.

SKETCH SHOWING
CITADEL RAMPART ELEVATIONS
 OVER PROPOSED
 TORONTO DOMINION BANK BUILDING
 BARRINGTON, GEORGE &
 GRANVILLE STREETS
 HALIFAX, NOVA SCOTIA




Servant, Dunbrack, McKenzie & MacDonald Ltd.
 NOVA SCOTIA LAND SURVEYORS & CONSULTING ENGINEERS
 36 OLAND CRESCENT
 BAYERS LAKE BUSINESS PARK
 HALIFAX, NS B3S 1C6
 PHONE: (902)455-1537
 FAX: (902)455-8479
 WEB: www.sdmm.ca

JULY 21, 2011

**TD BUILDING REDEVELOPMENT
 HRM SITE PLAN APPROVAL**

25-07-2011



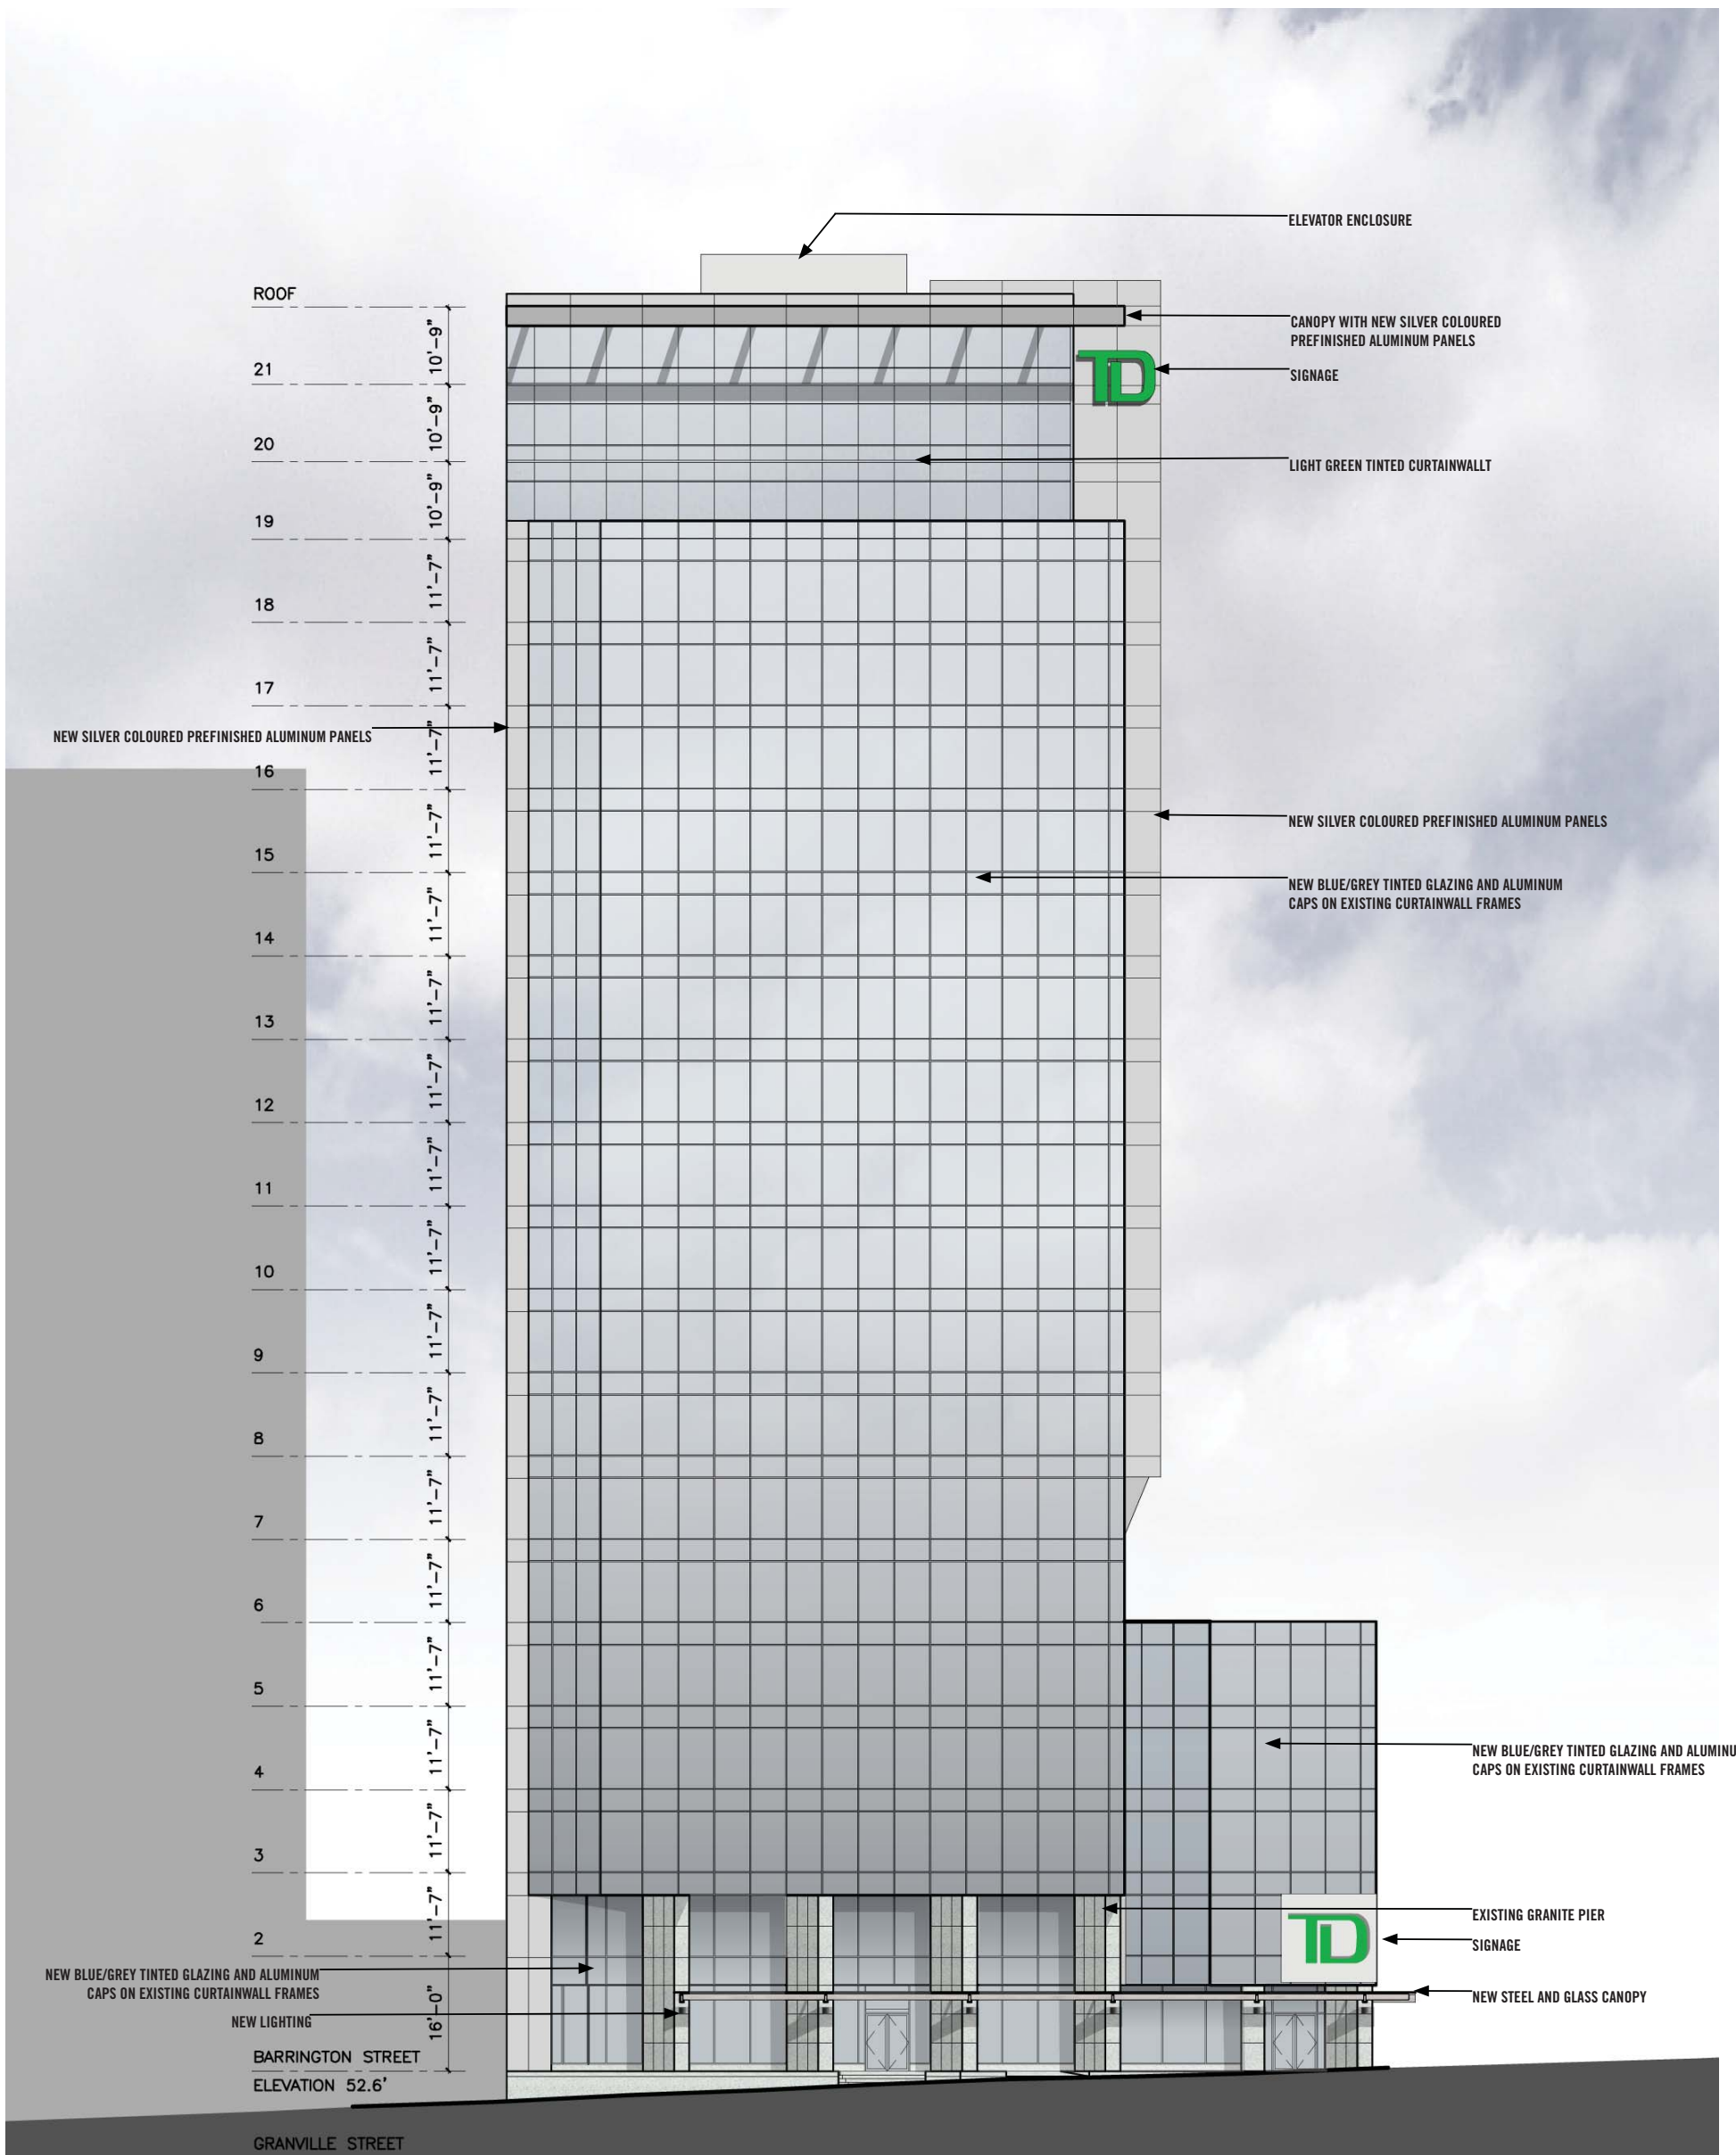

BARRINGTON STREET ELEVATION


TD BUILDING REDEVELOPMENT
HRM SITE PLAN APPROVAL

25-07-2011

15



LYDON LYNCH

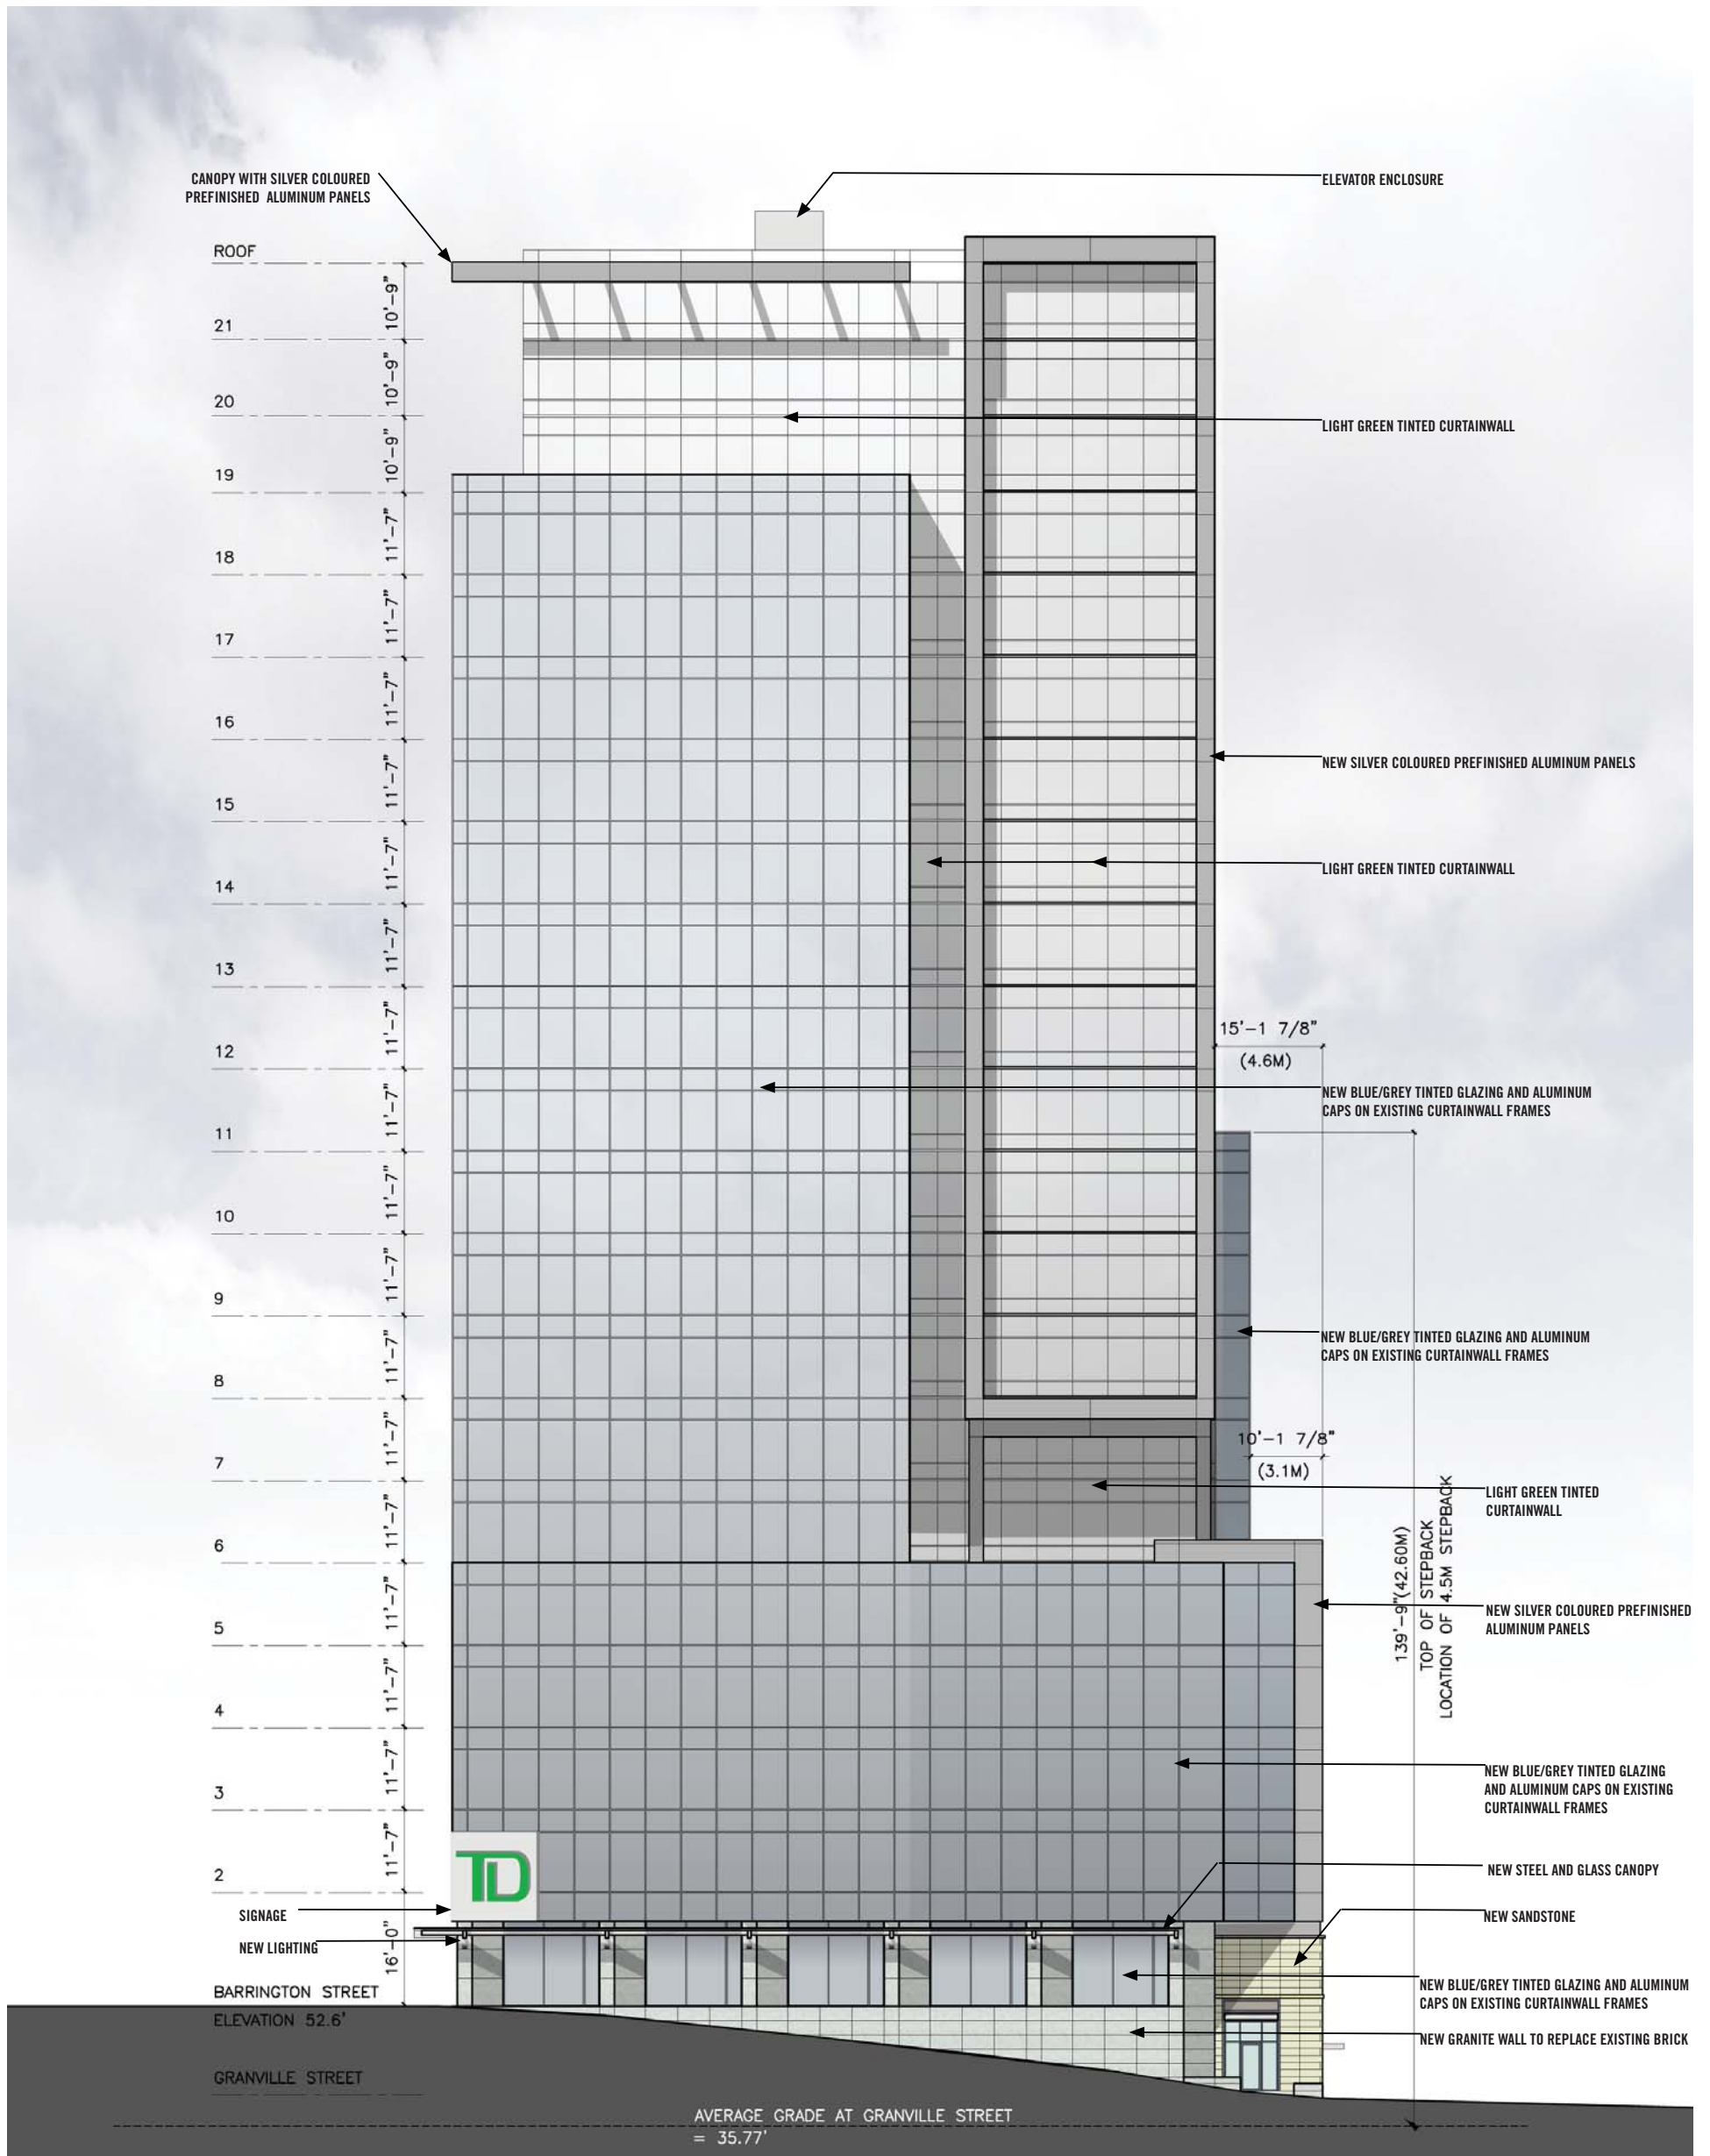


GEORGE STREET ELEVATION

TD BUILDING REDEVELOPMENT
HRM SITE PLAN APPROVAL

25-07-2011




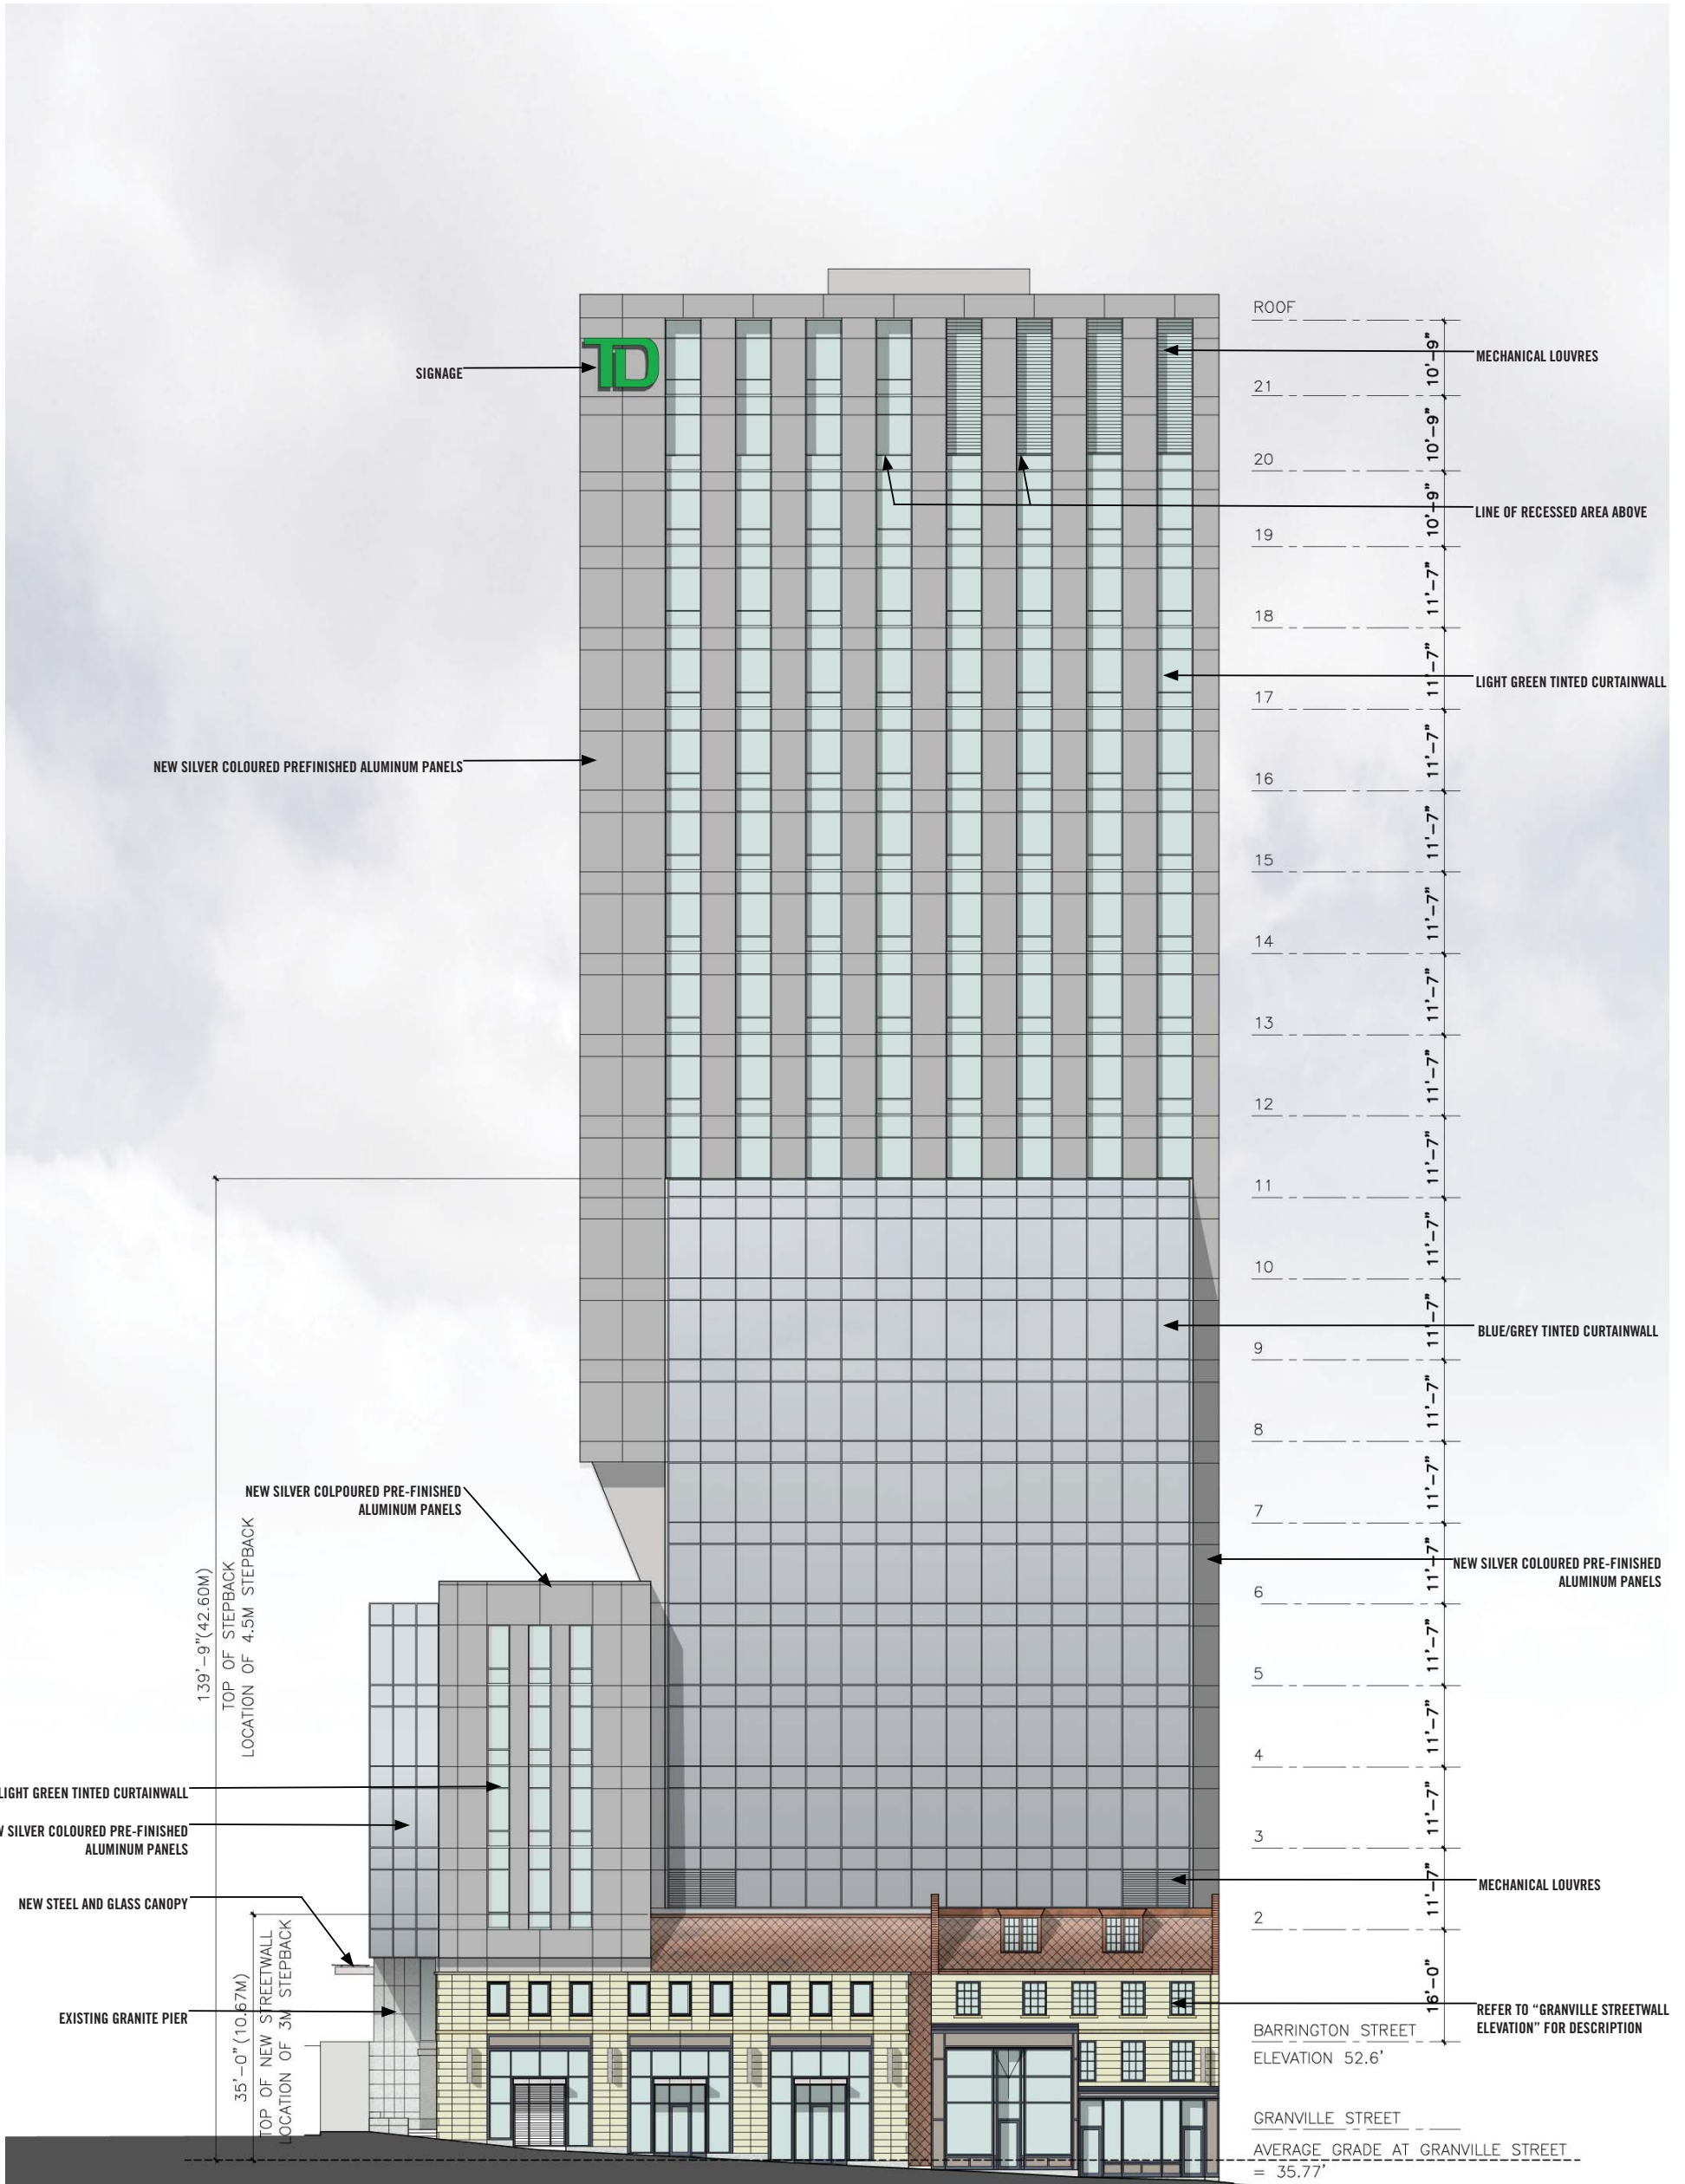


GRANVILLE STREET ELEVATION

**TD BUILDING REDEVELOPMENT
HRM SITE PLAN APPROVAL**

25-07-2011

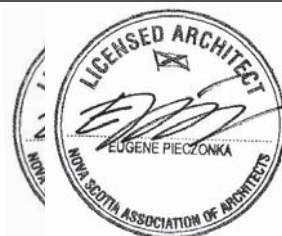

LYDON LYNCH

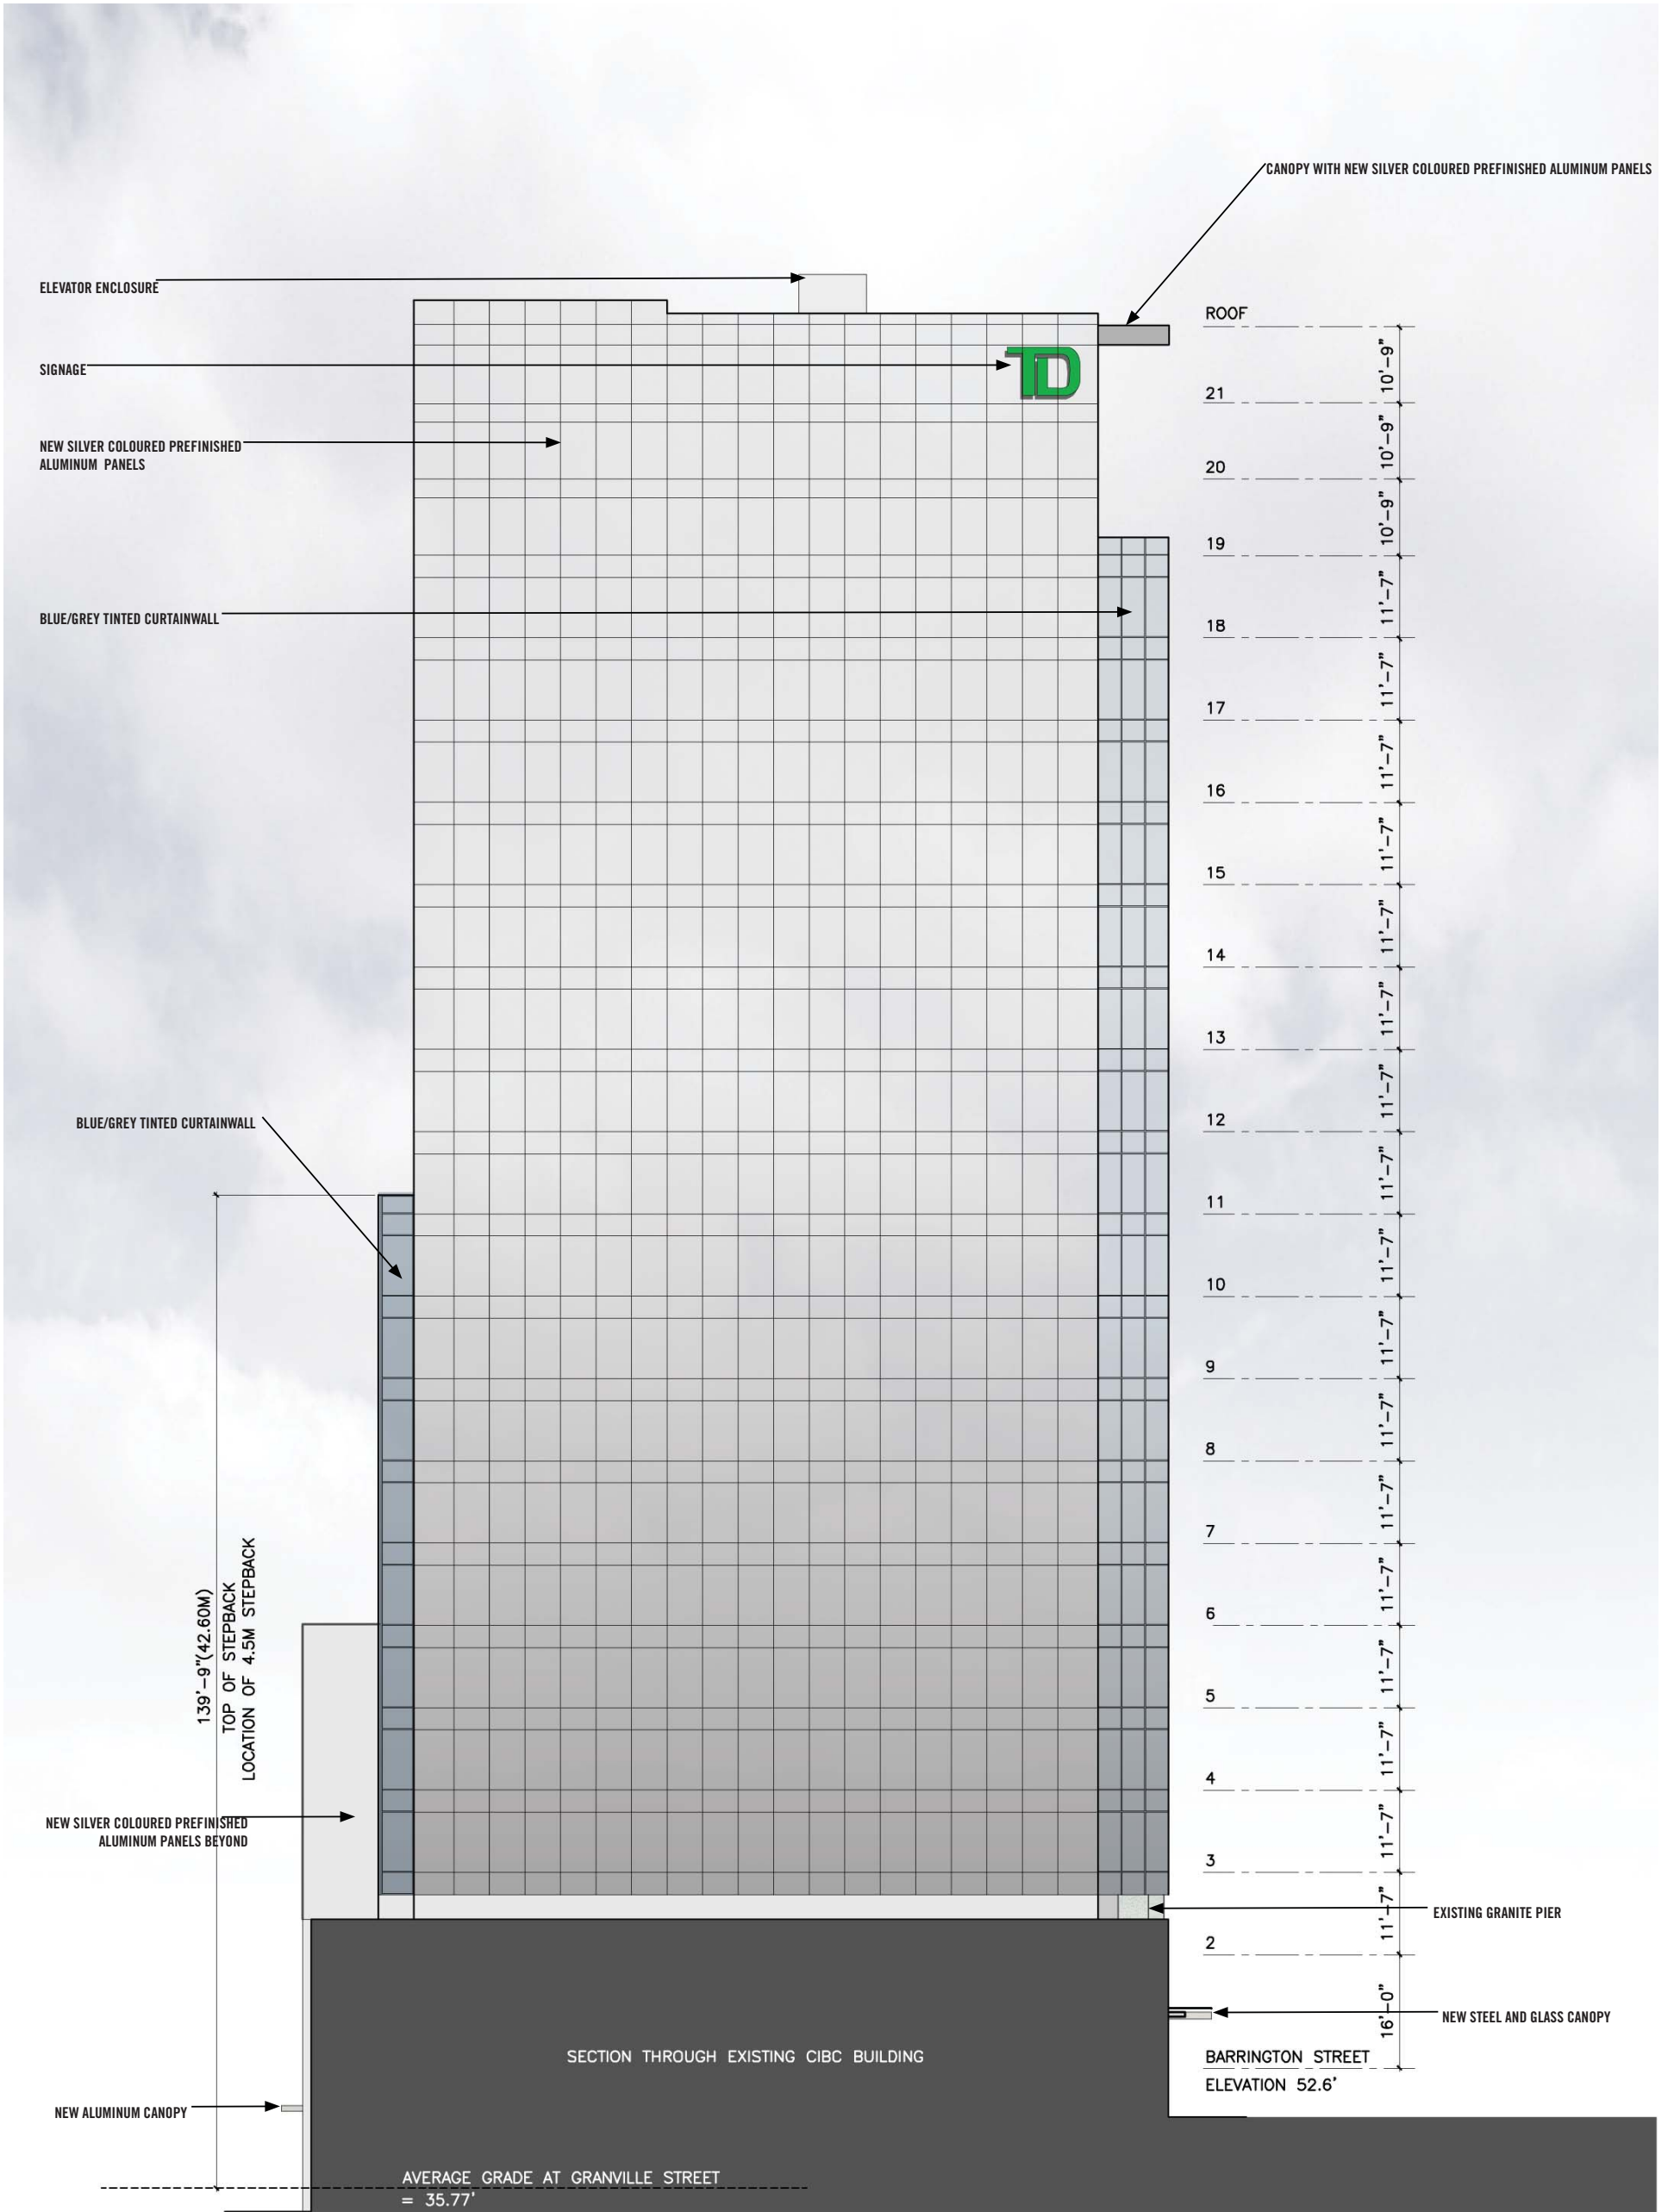


NORTH ELEVATION

TD BUILDING REDEVELOPMENT
HRM SITE PLAN APPROVAL

25-07-2011



LYDON LYNCH

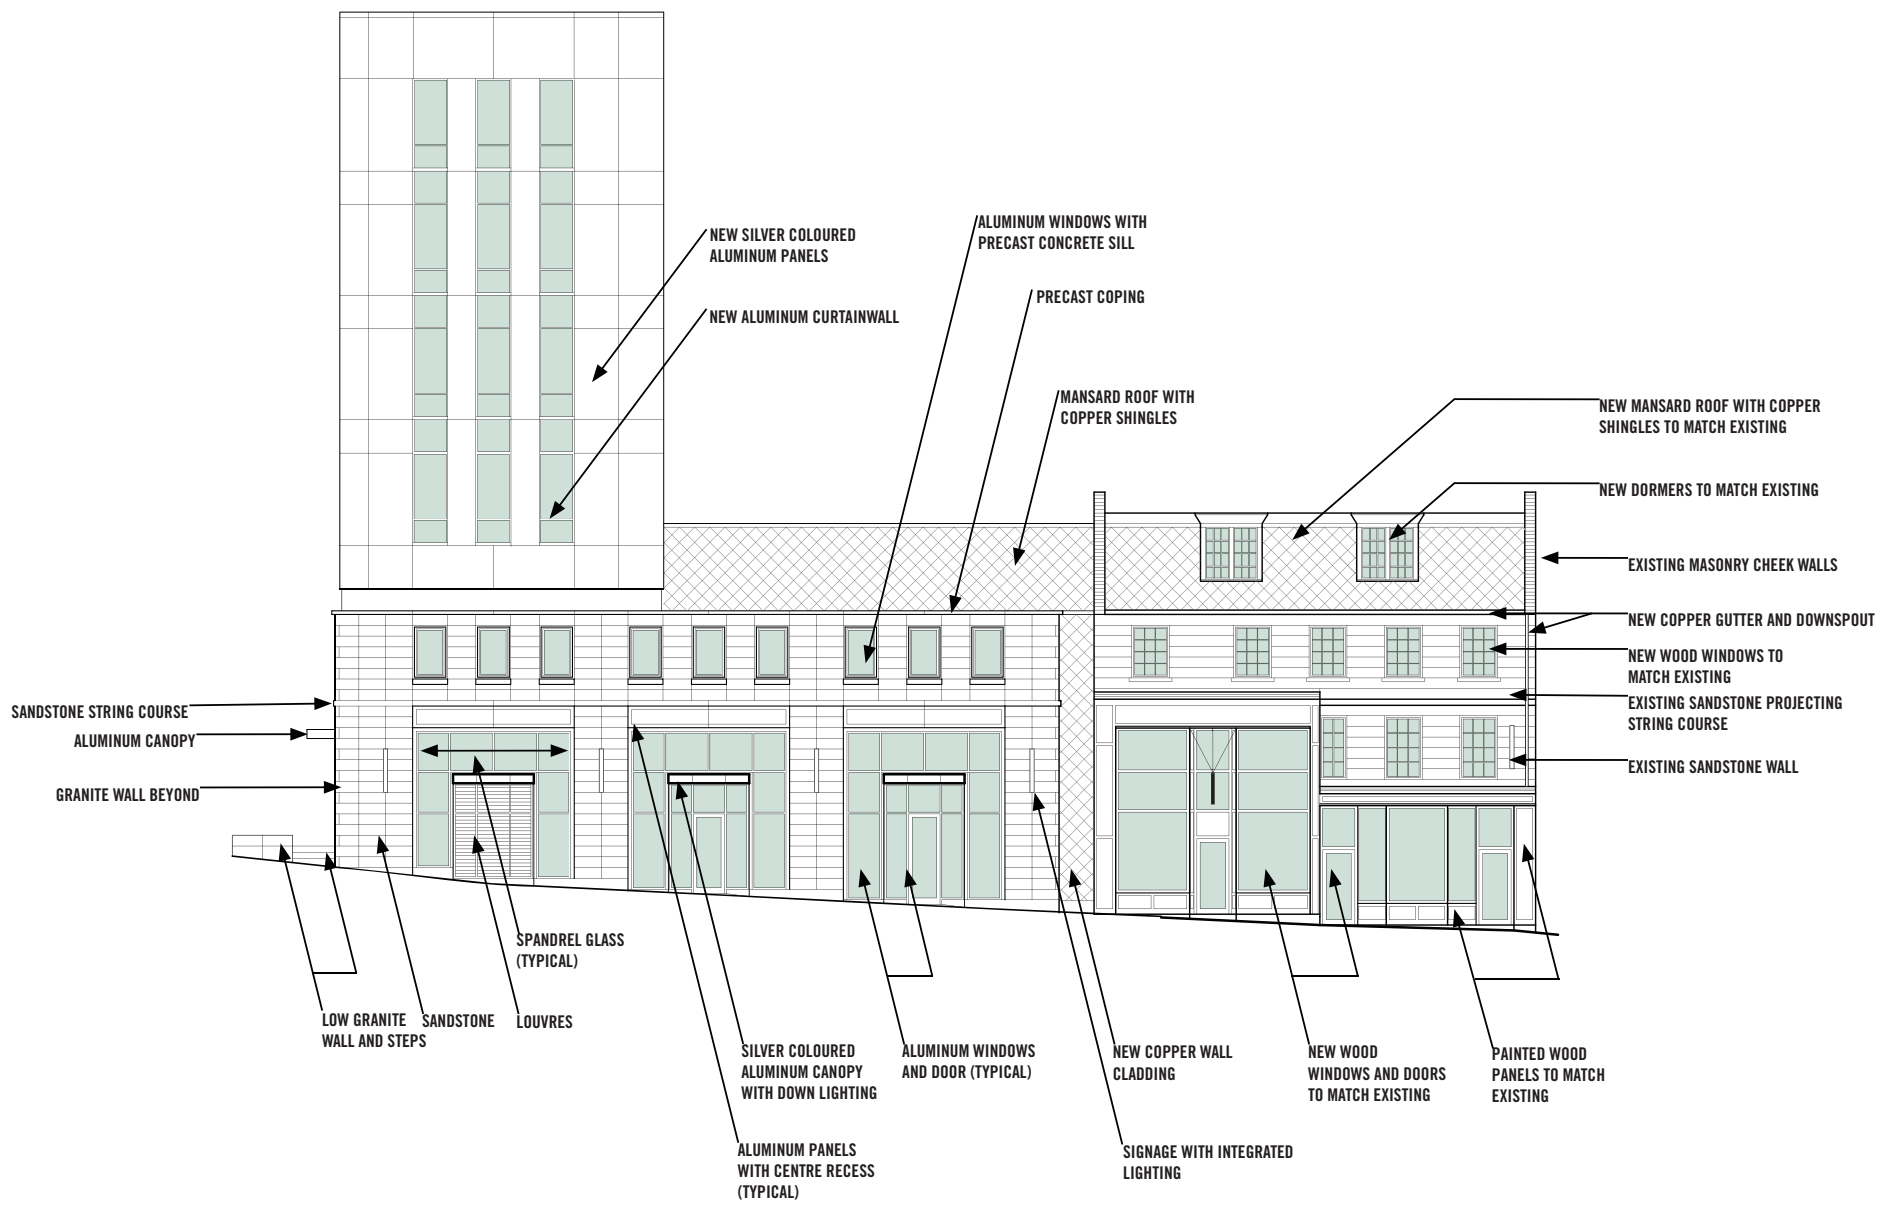


GRANVILLE STREETWALL ELEVATION

TD BUILDING REDEVELOPMENT
HRM SITE PLAN APPROVAL

25-07-2011



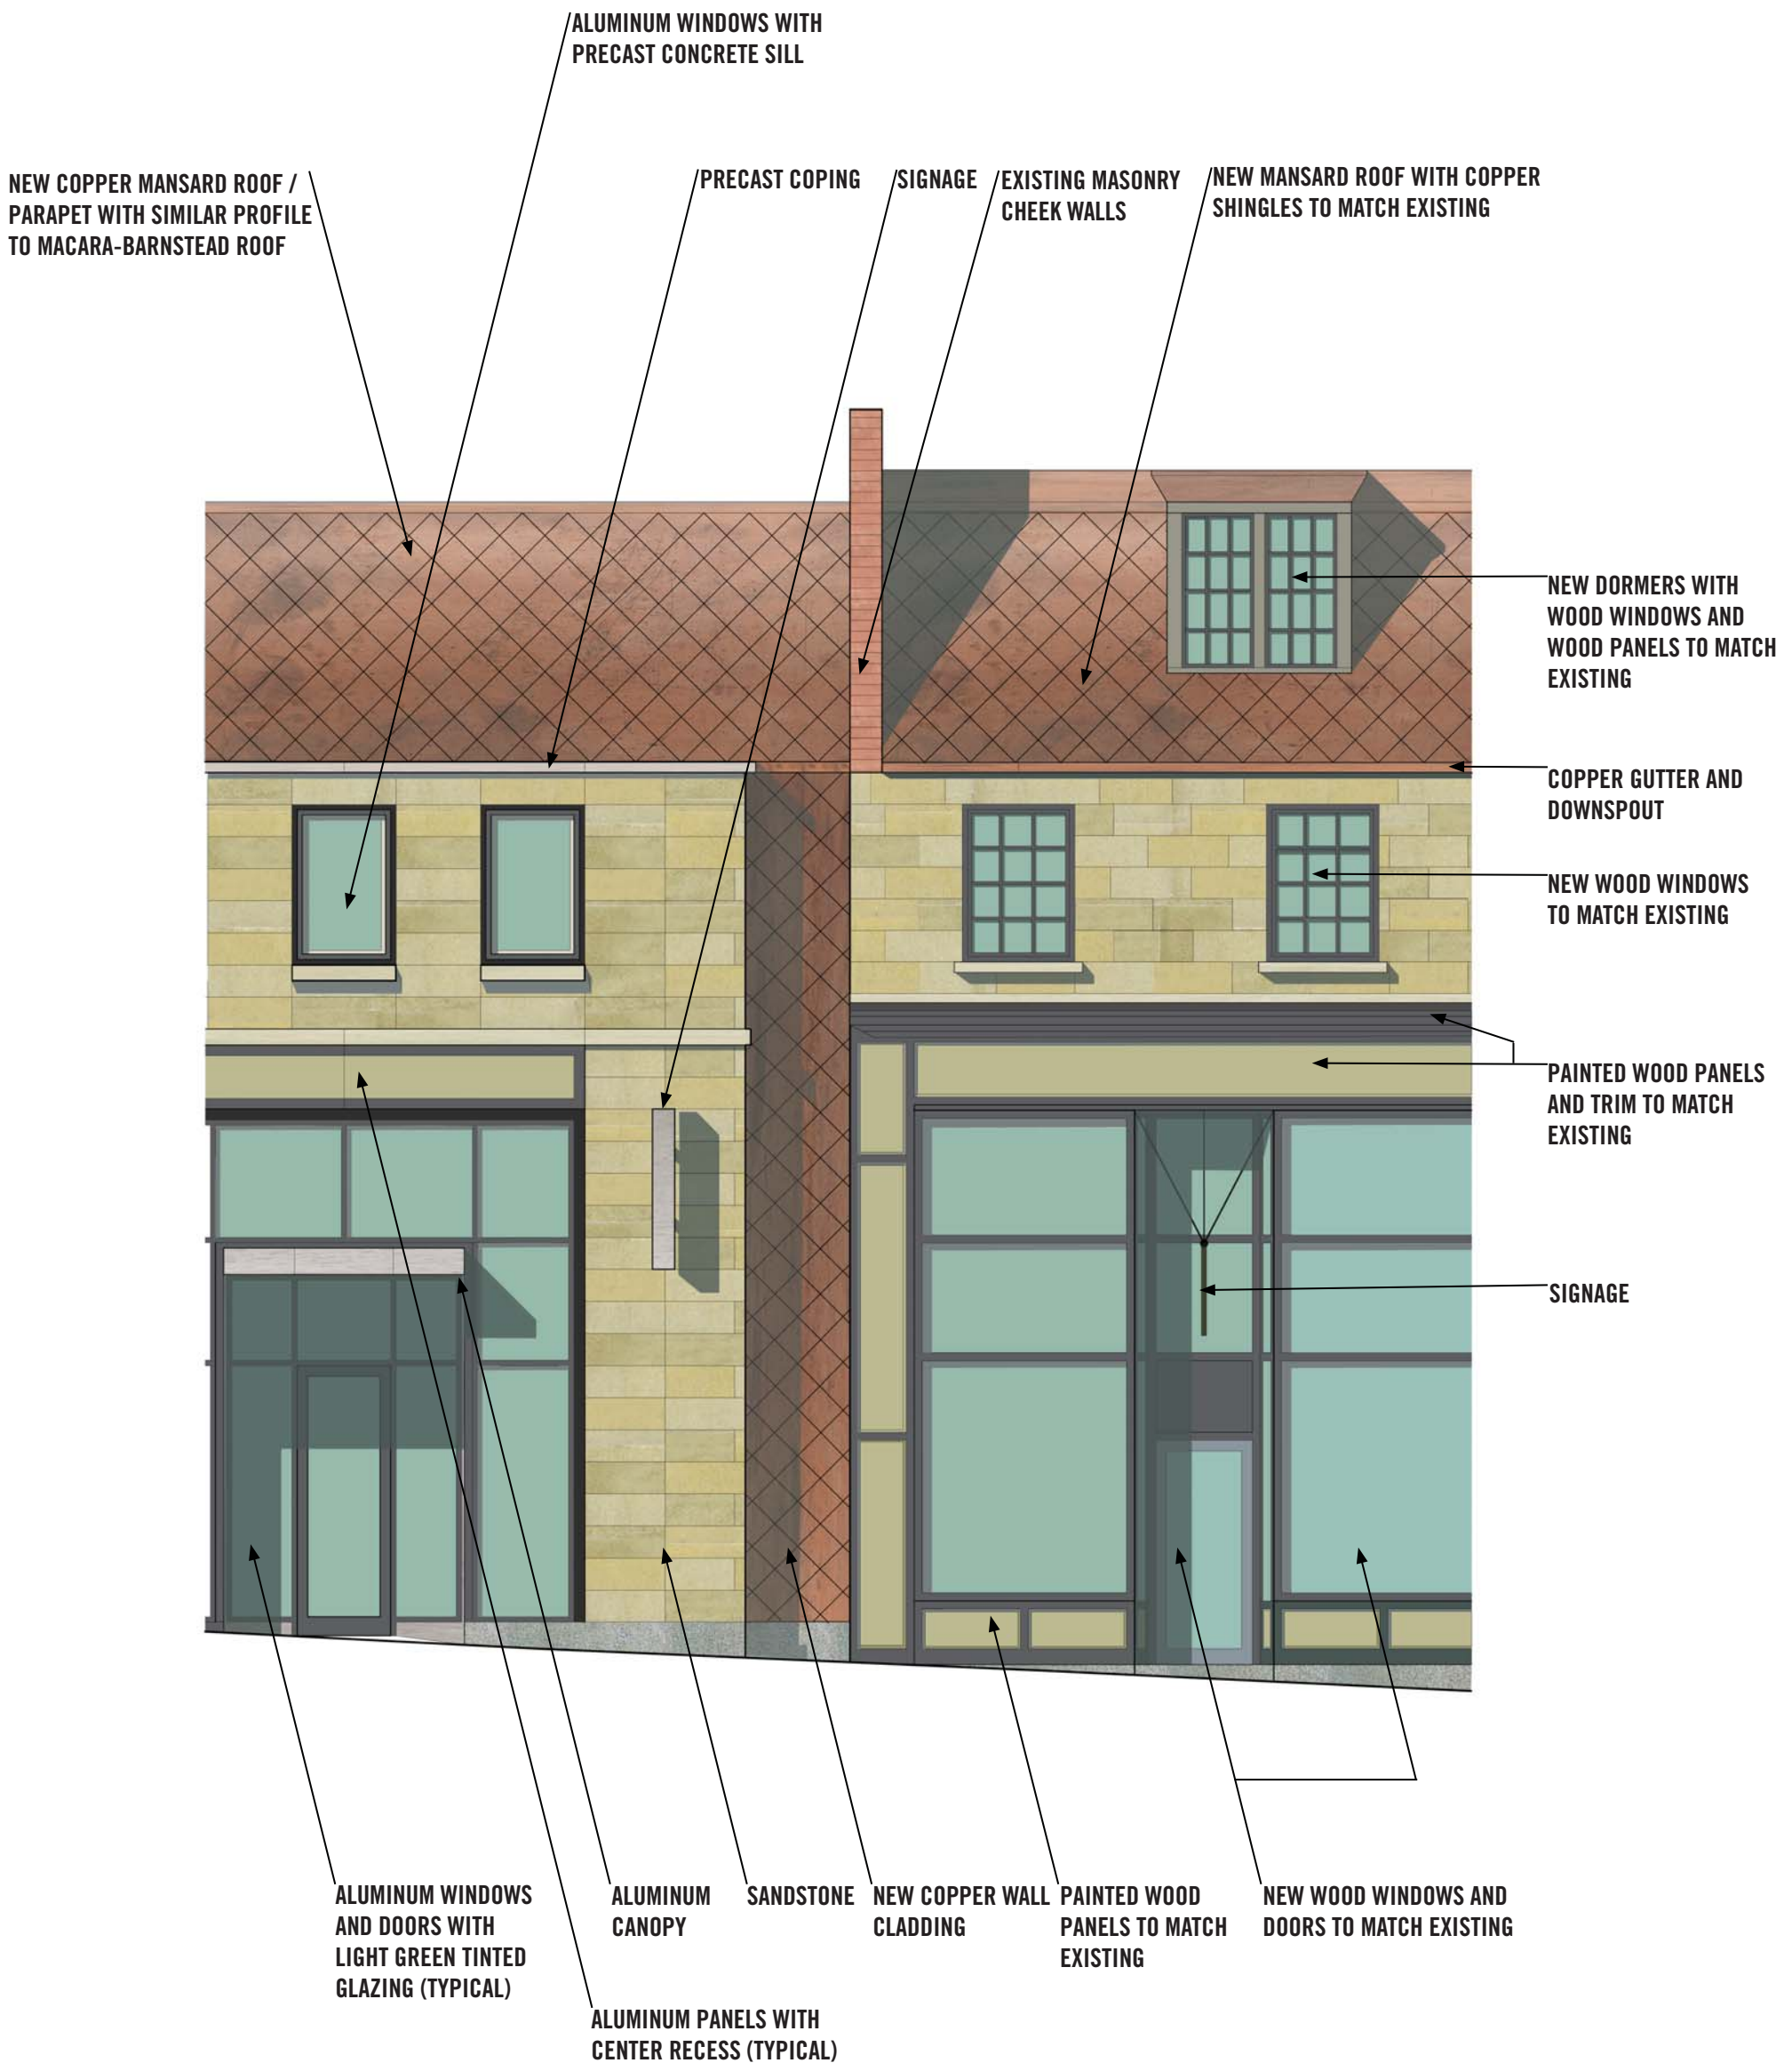


DETAILED GRANVILLE STREET ELEVATION

TD BUILDING REDEVELOPMENT
HRM SITE PLAN APPROVAL

25-07-2011



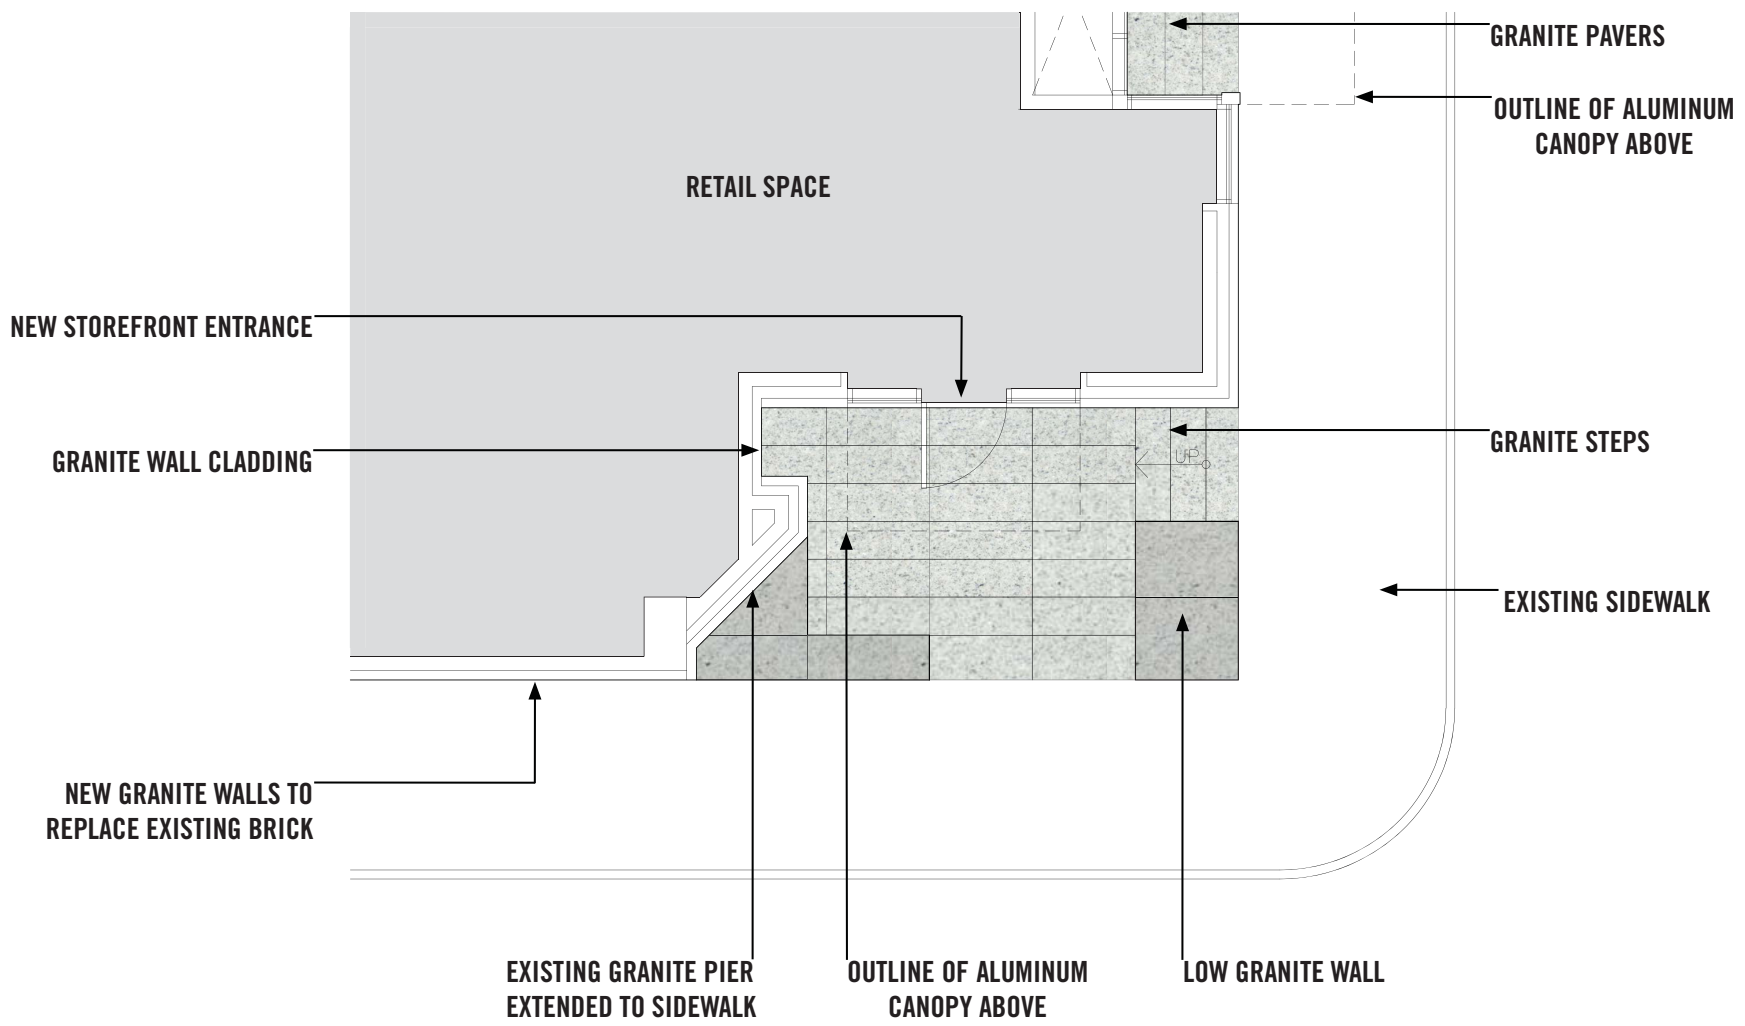

EXISTING CORNER TO BE REMOVED



PROPOSED

CORNER OF GEORGE AND GRANVILLE STREET

TD BUILDING REDEVELOPMENT
HRM SITE PLAN APPROVAL

25-07-2011





VIEW ALONG GEORGE & GRANVILLE STREETS

TD BUILDING REDEVELOPMENT
HRM SITE PLAN APPROVAL

25-07-2011



LYDON LYNCH



VIEW ALONG BARRINGTON & GEORGE STREETS

TD BUILDING REDEVELOPMENT
HRM SITE PLAN APPROVAL

25-07-2011





VIEW ALONG GRANVILLE STREET

TD BUILDING REDEVELOPMENT
HRM SITE PLAN APPROVAL

25-07-2011





CORNER OF BARRINGTON & GEORGE STREETS



CORNER OF GEORGE & GRANVILLE STREETS

TD BUILDING REDEVELOPMENT
HRM SITE PLAN APPROVAL

25-07-2011

