





Map 3
—— Subject Property
5m Contour interval

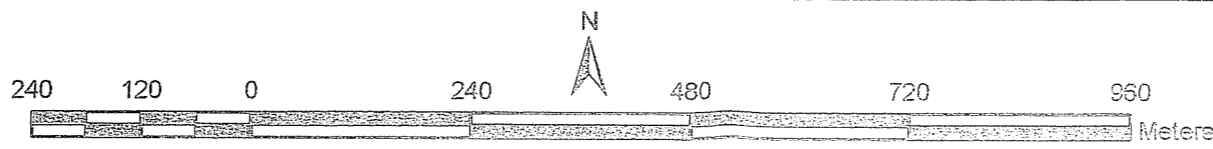


HALIFAX
REGIONAL MUNICIPALITY
Planning Services

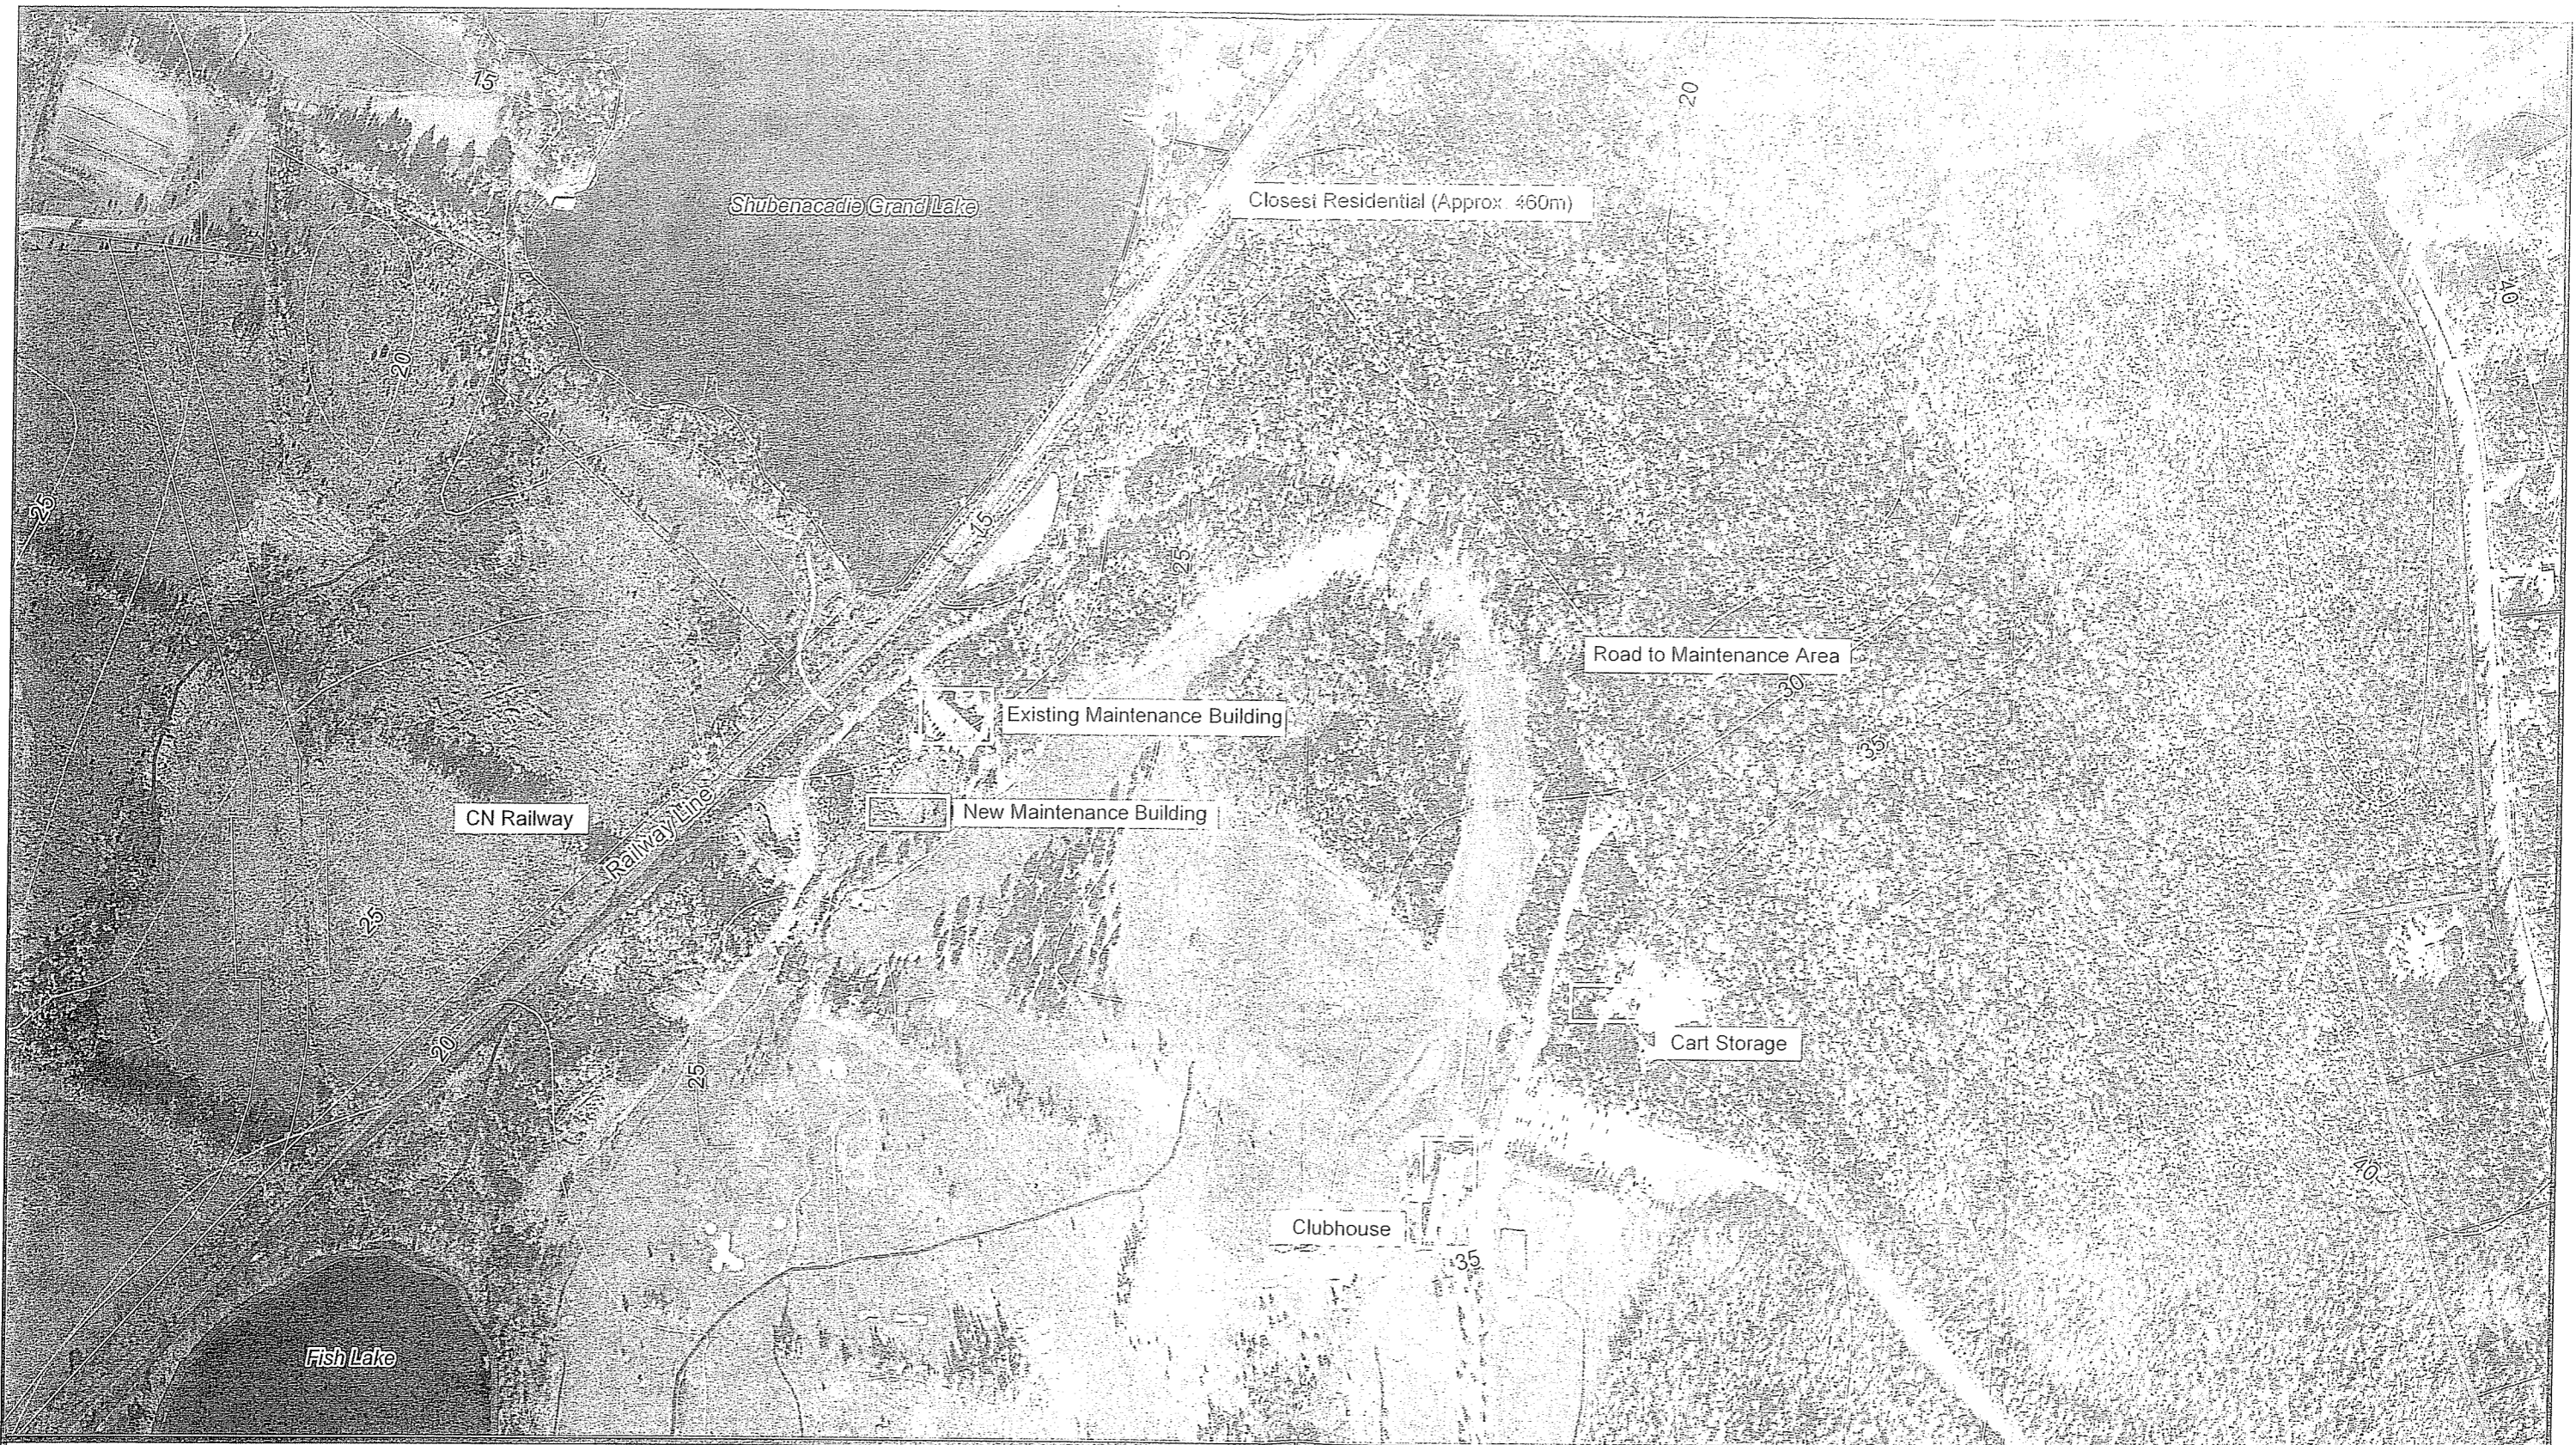


Map 4 Proposed Location of New Maintenance Building

— Subject Property

5m Contour interval

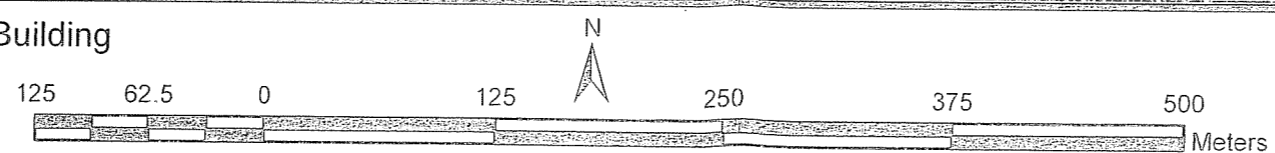

HALIFAX
REGIONAL MUNICIPALITY
Planning Services

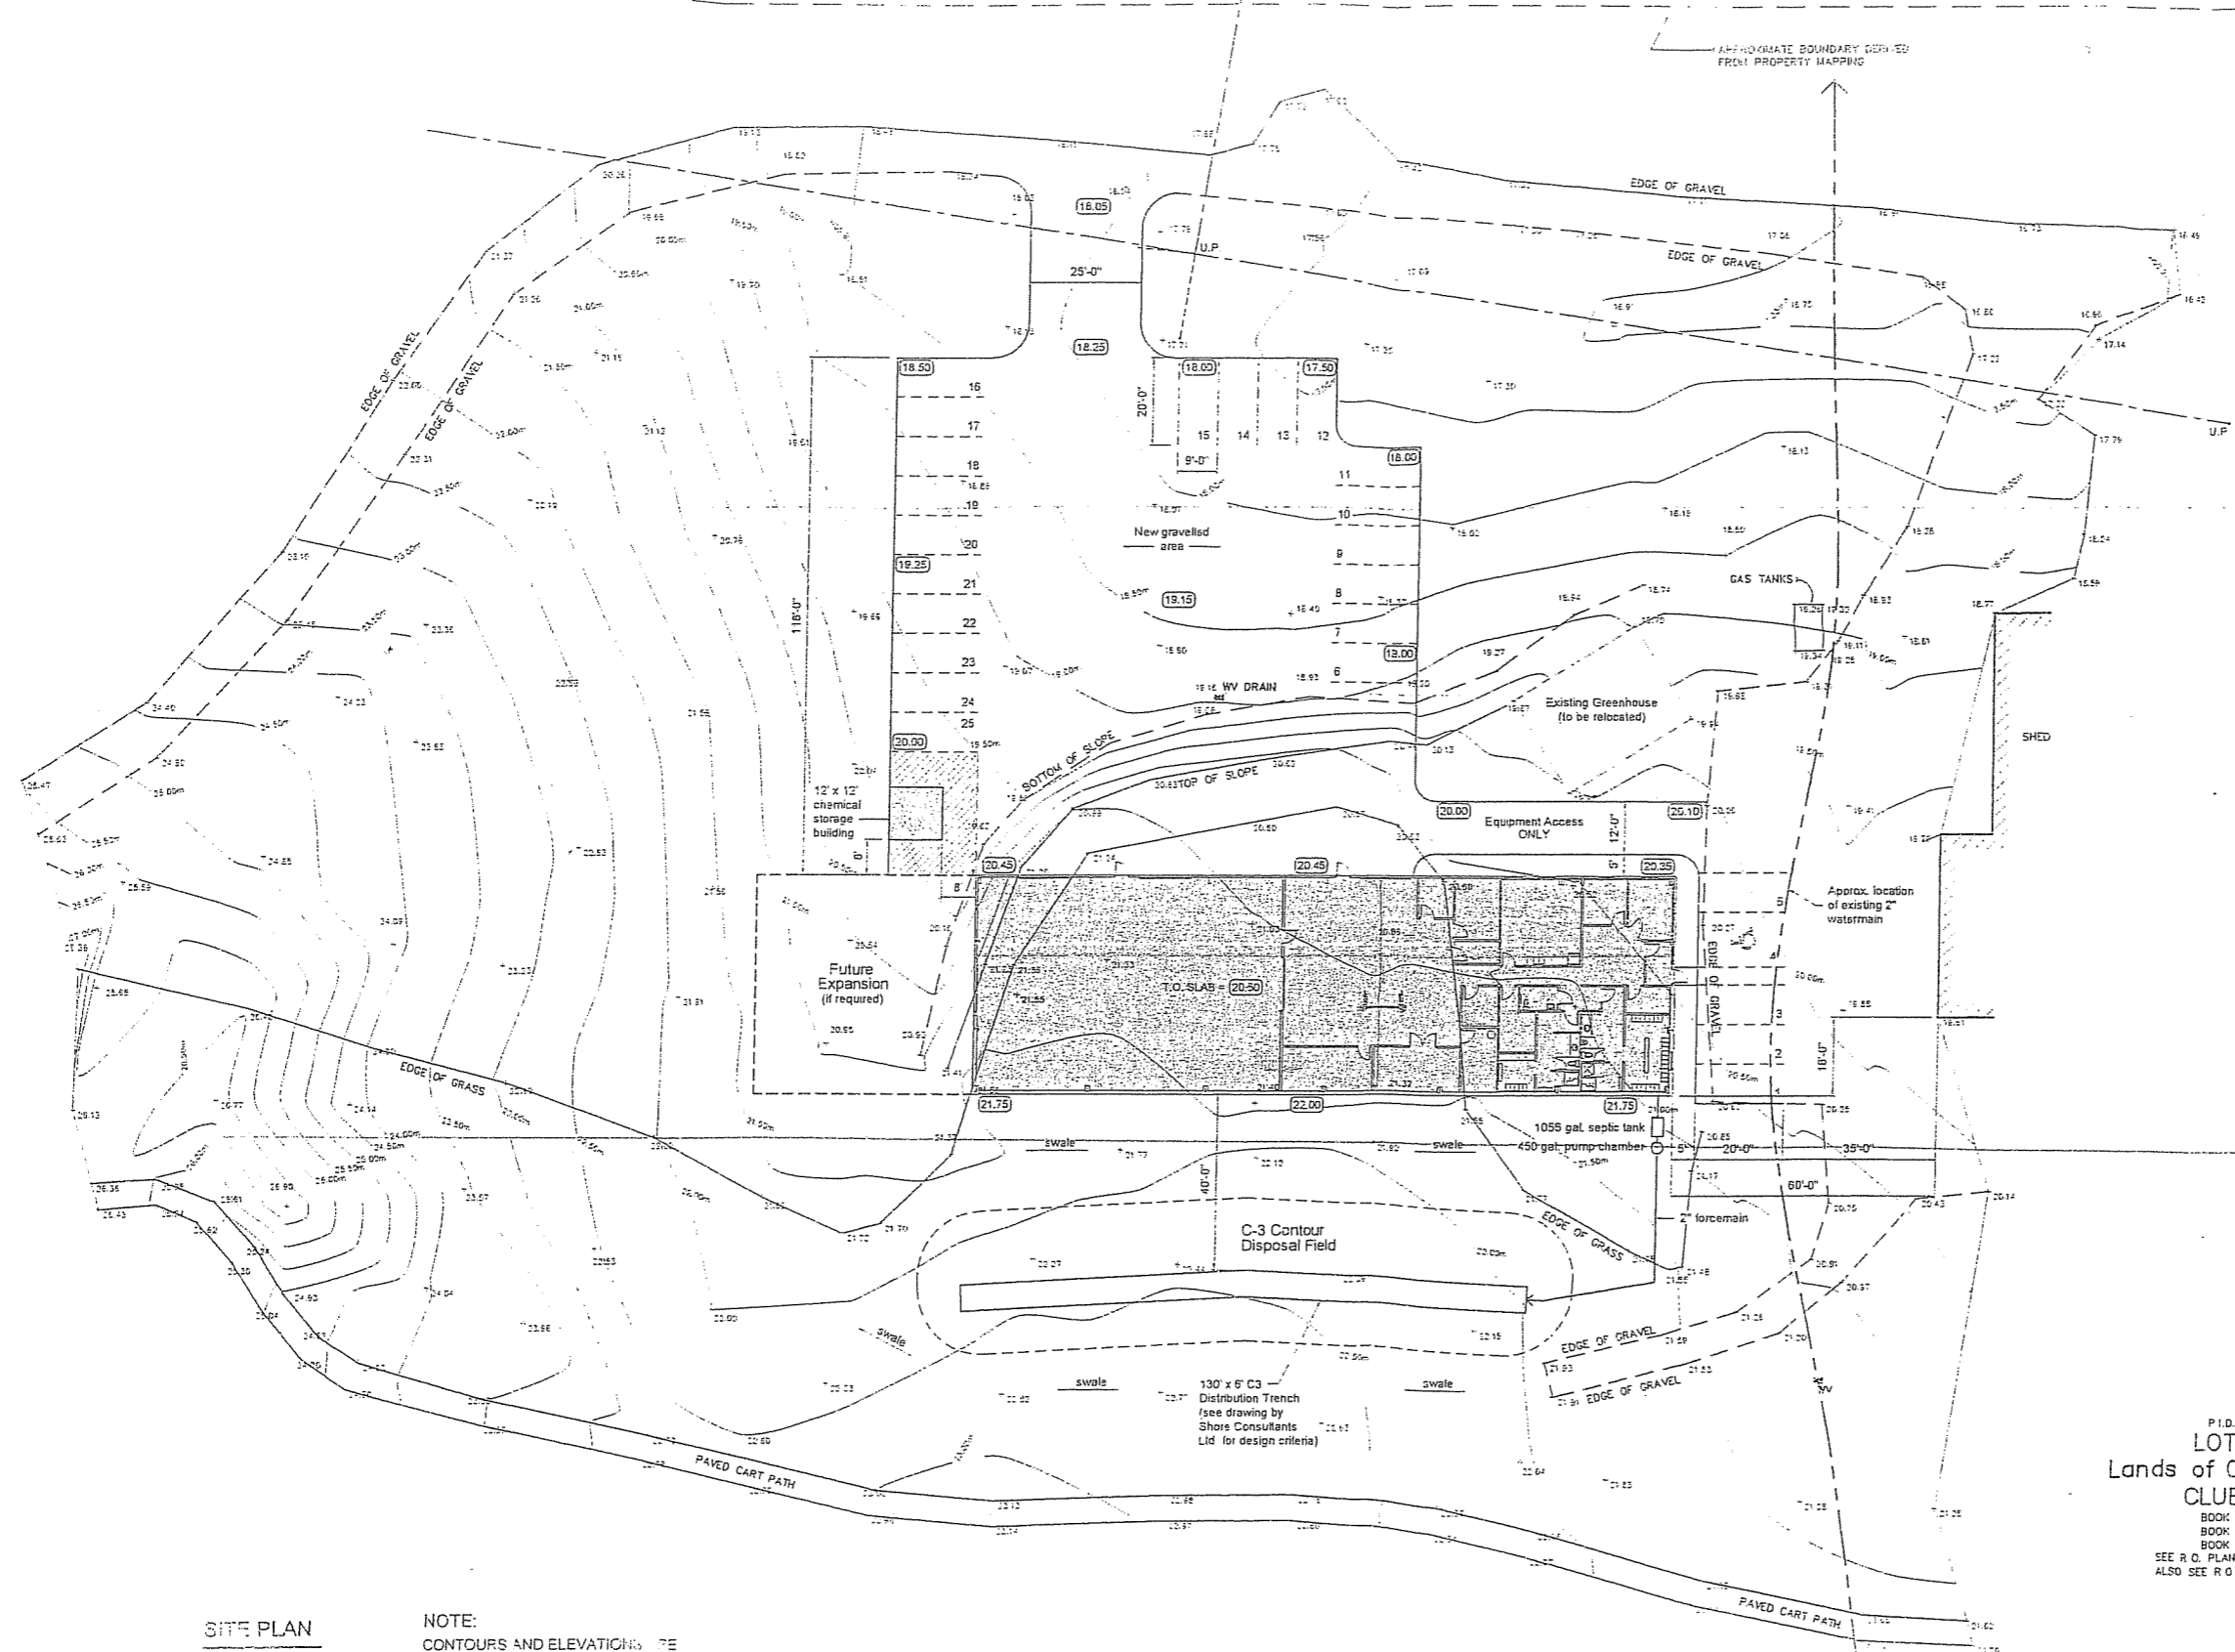

P.L.D. NO. 00526749
 LOT G&G-3
 Lands of OAKFIELD COUNTRY CLUB LIMITED
 BOOK 1851 PAGE 948
 BOOK 1853 PAGE 42
 BOOK 1774 PAGE 283
 SEE R.O. PLAN NO. 9855, DRAWER 137
 ALSO SEE R.O. PLAN NO. 6757, DRAWER 103

SITE PLAN
 1" = 20'-0"

NOTE:
 CONTOURS AND ELEVATIONS REFERENCED IN METRIC (METRES)

Map 5 - Proposed Site Plan of New Maintenance Building

| | | |
|---|-----------------------|---|
| Proposed Maintenance Building OAKFIELD GOLF & COUNTRY CLUB OAKFIELD, N.B.A. SCOTIA | | DESIGN BUILT GENERAL CONTRACTING DEVELOPING - LEASING |
| SITE PLAN | | |
| 2. | swirl watermain added | 31/07/09 |
| 1. | septic notes added | 27/07/09 |

48 Fiddling Ave.
 Dartmouth, N.S. B3B 1K4
 Tel: (902) 459-2954
 Fax: (902) 459-4515