


TYPICAL INFILL
1:100

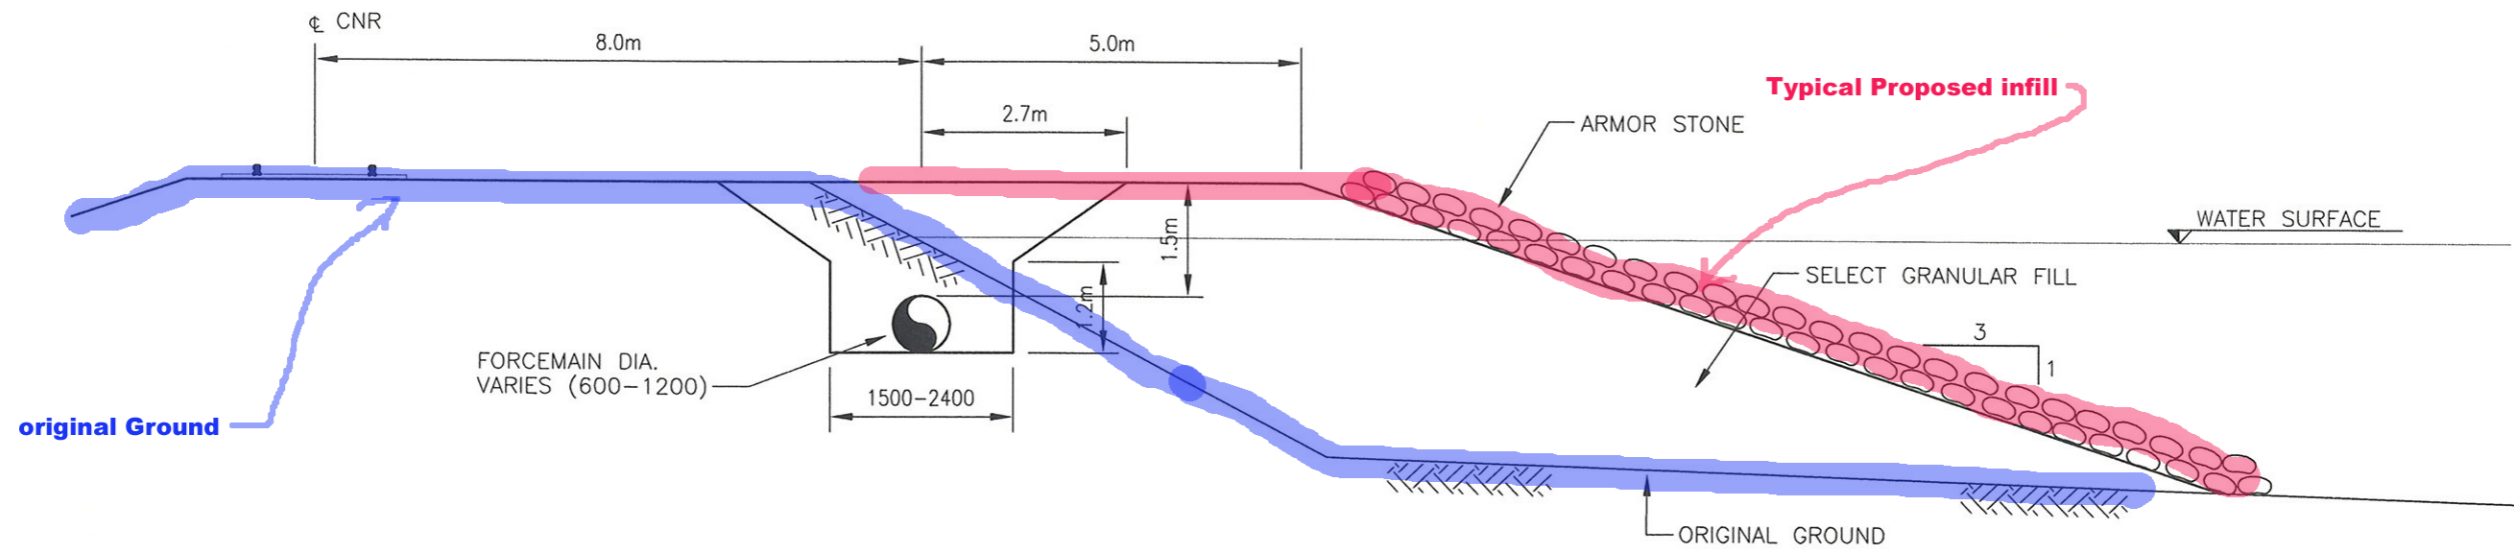

TYPICAL INFILL FORCEMAIN
1:100

DT-INFILLING DETAILS.dwg
05/01/18 16:04:41 G:\CAD\043270\

HALIFAX HARBOUR SOLUTIONS PROJECT	
DARTMOUTH COLLECTION SYSTEM INFILLING	
Date: 05/01/17	Project No. 04-3270
Scale: 1:100	Figure No.