

ROBERTS & MAYNARD DEVELOPMENT


SOUTH ELEVATION

SCALE: 1/16" = 1'-0"

DATE: 28 APRIL 2014

WM FARES
GROUP

A1

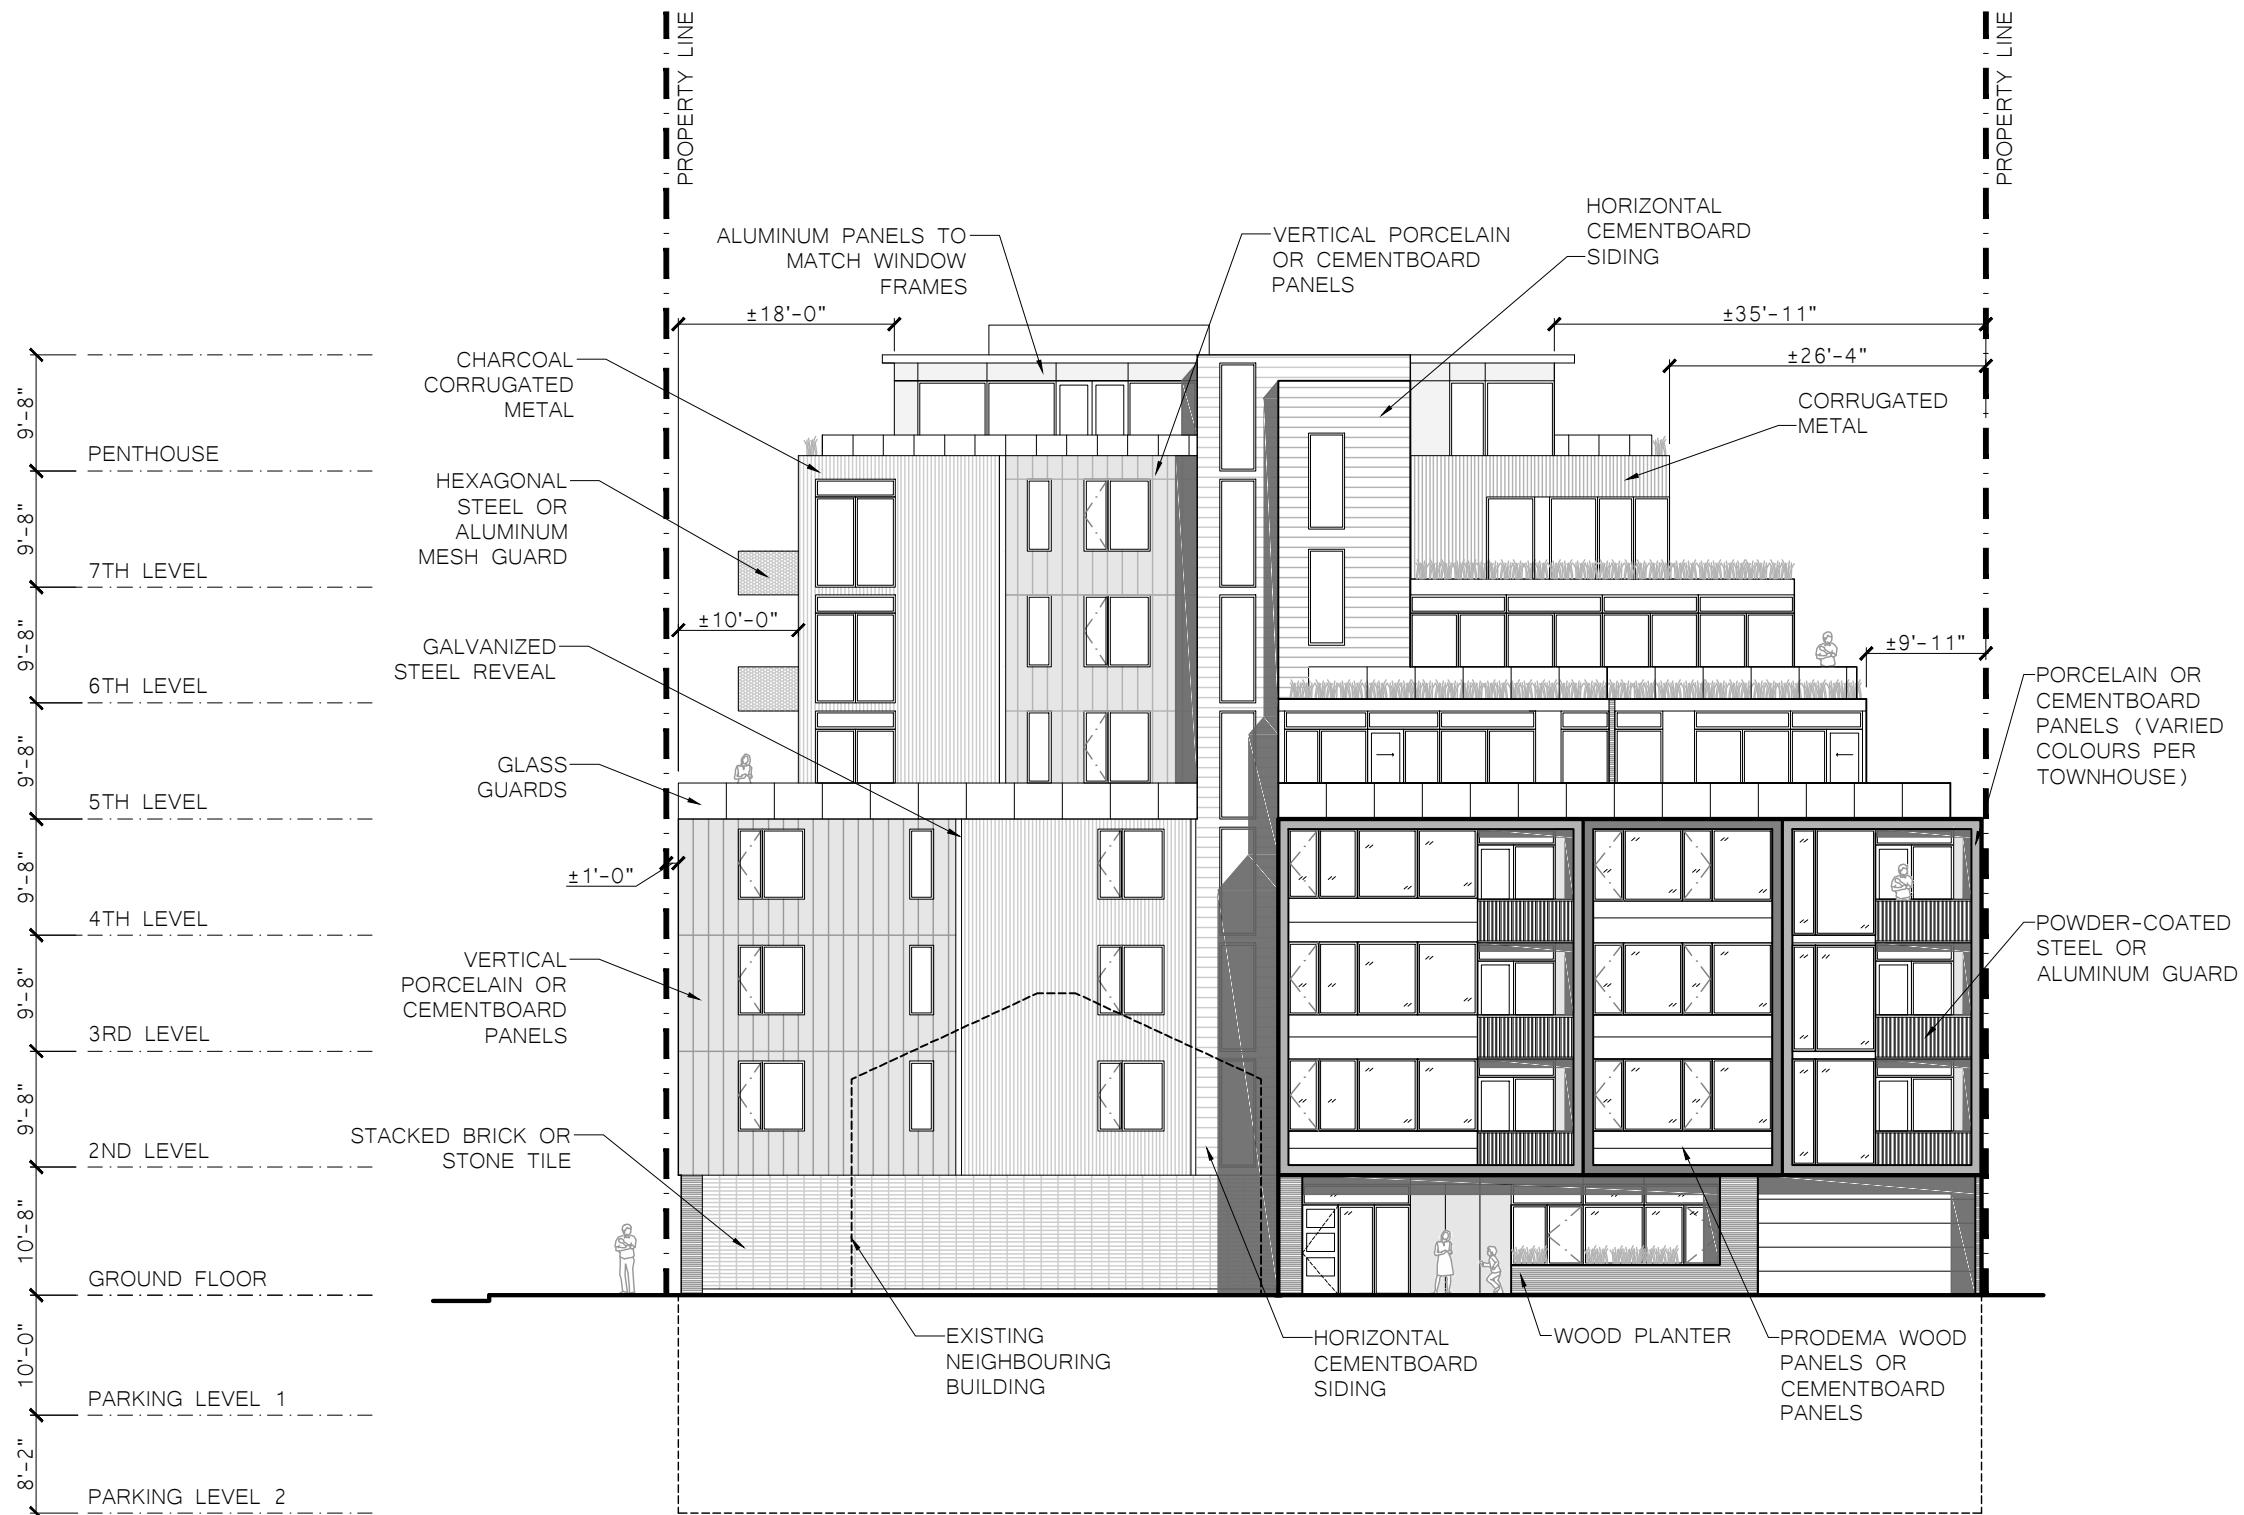

ROBERTS & MAYNARD DEVELOPMENT

EAST ELEVATION

SCALE: 1/16" = 1'-0"

DATE: 28 APRIL 2014

WM FARES
GROUP

A2



ROBERTS & MAYNARD DEVELOPMENT

NORTH ELEVATION

SCALE: 1/16" = 1'-0"
DATE: 28 APRIL 2014



A3



ROBERTS & MAYNARD DEVELOPMENT

WEST ELEVATION

SCALE: 1/16" = 1'-0"

DATE: 28 APRIL 2014

WM FARES
GROUP

A4