
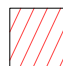






-  EXISTING SCOTIA SQUARE COMPLEX
-  NEW BUILDING ADDITION ABOVE
-  ENTRANCE AT GRADE
-  LANDSCAPING




ALBEMARLE ENTRANCE CANOPY ENCOACHMENT
1/16" = 1'-0"



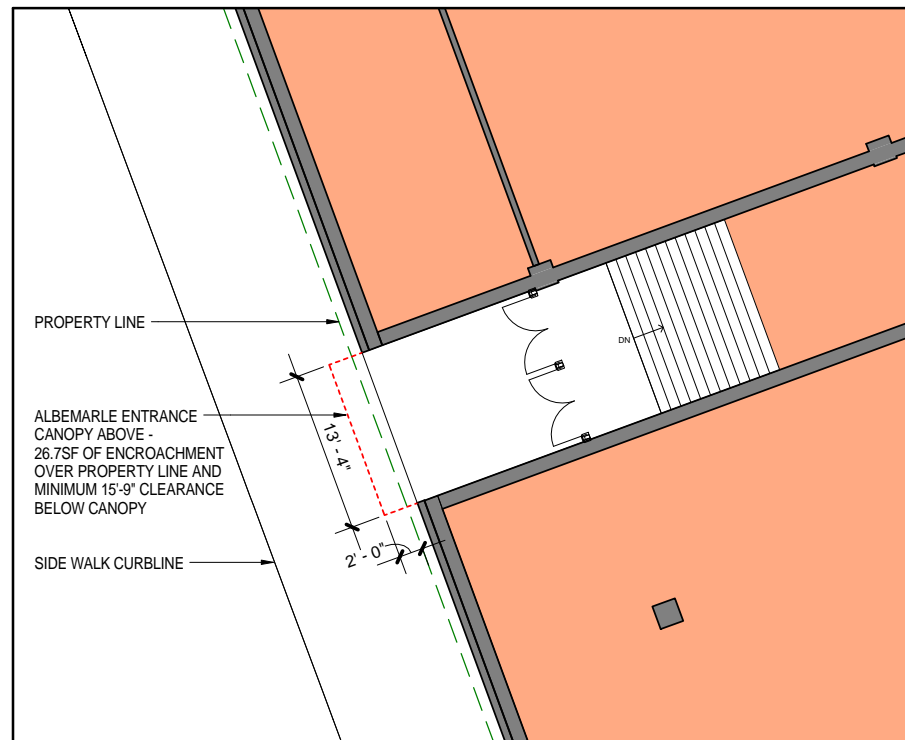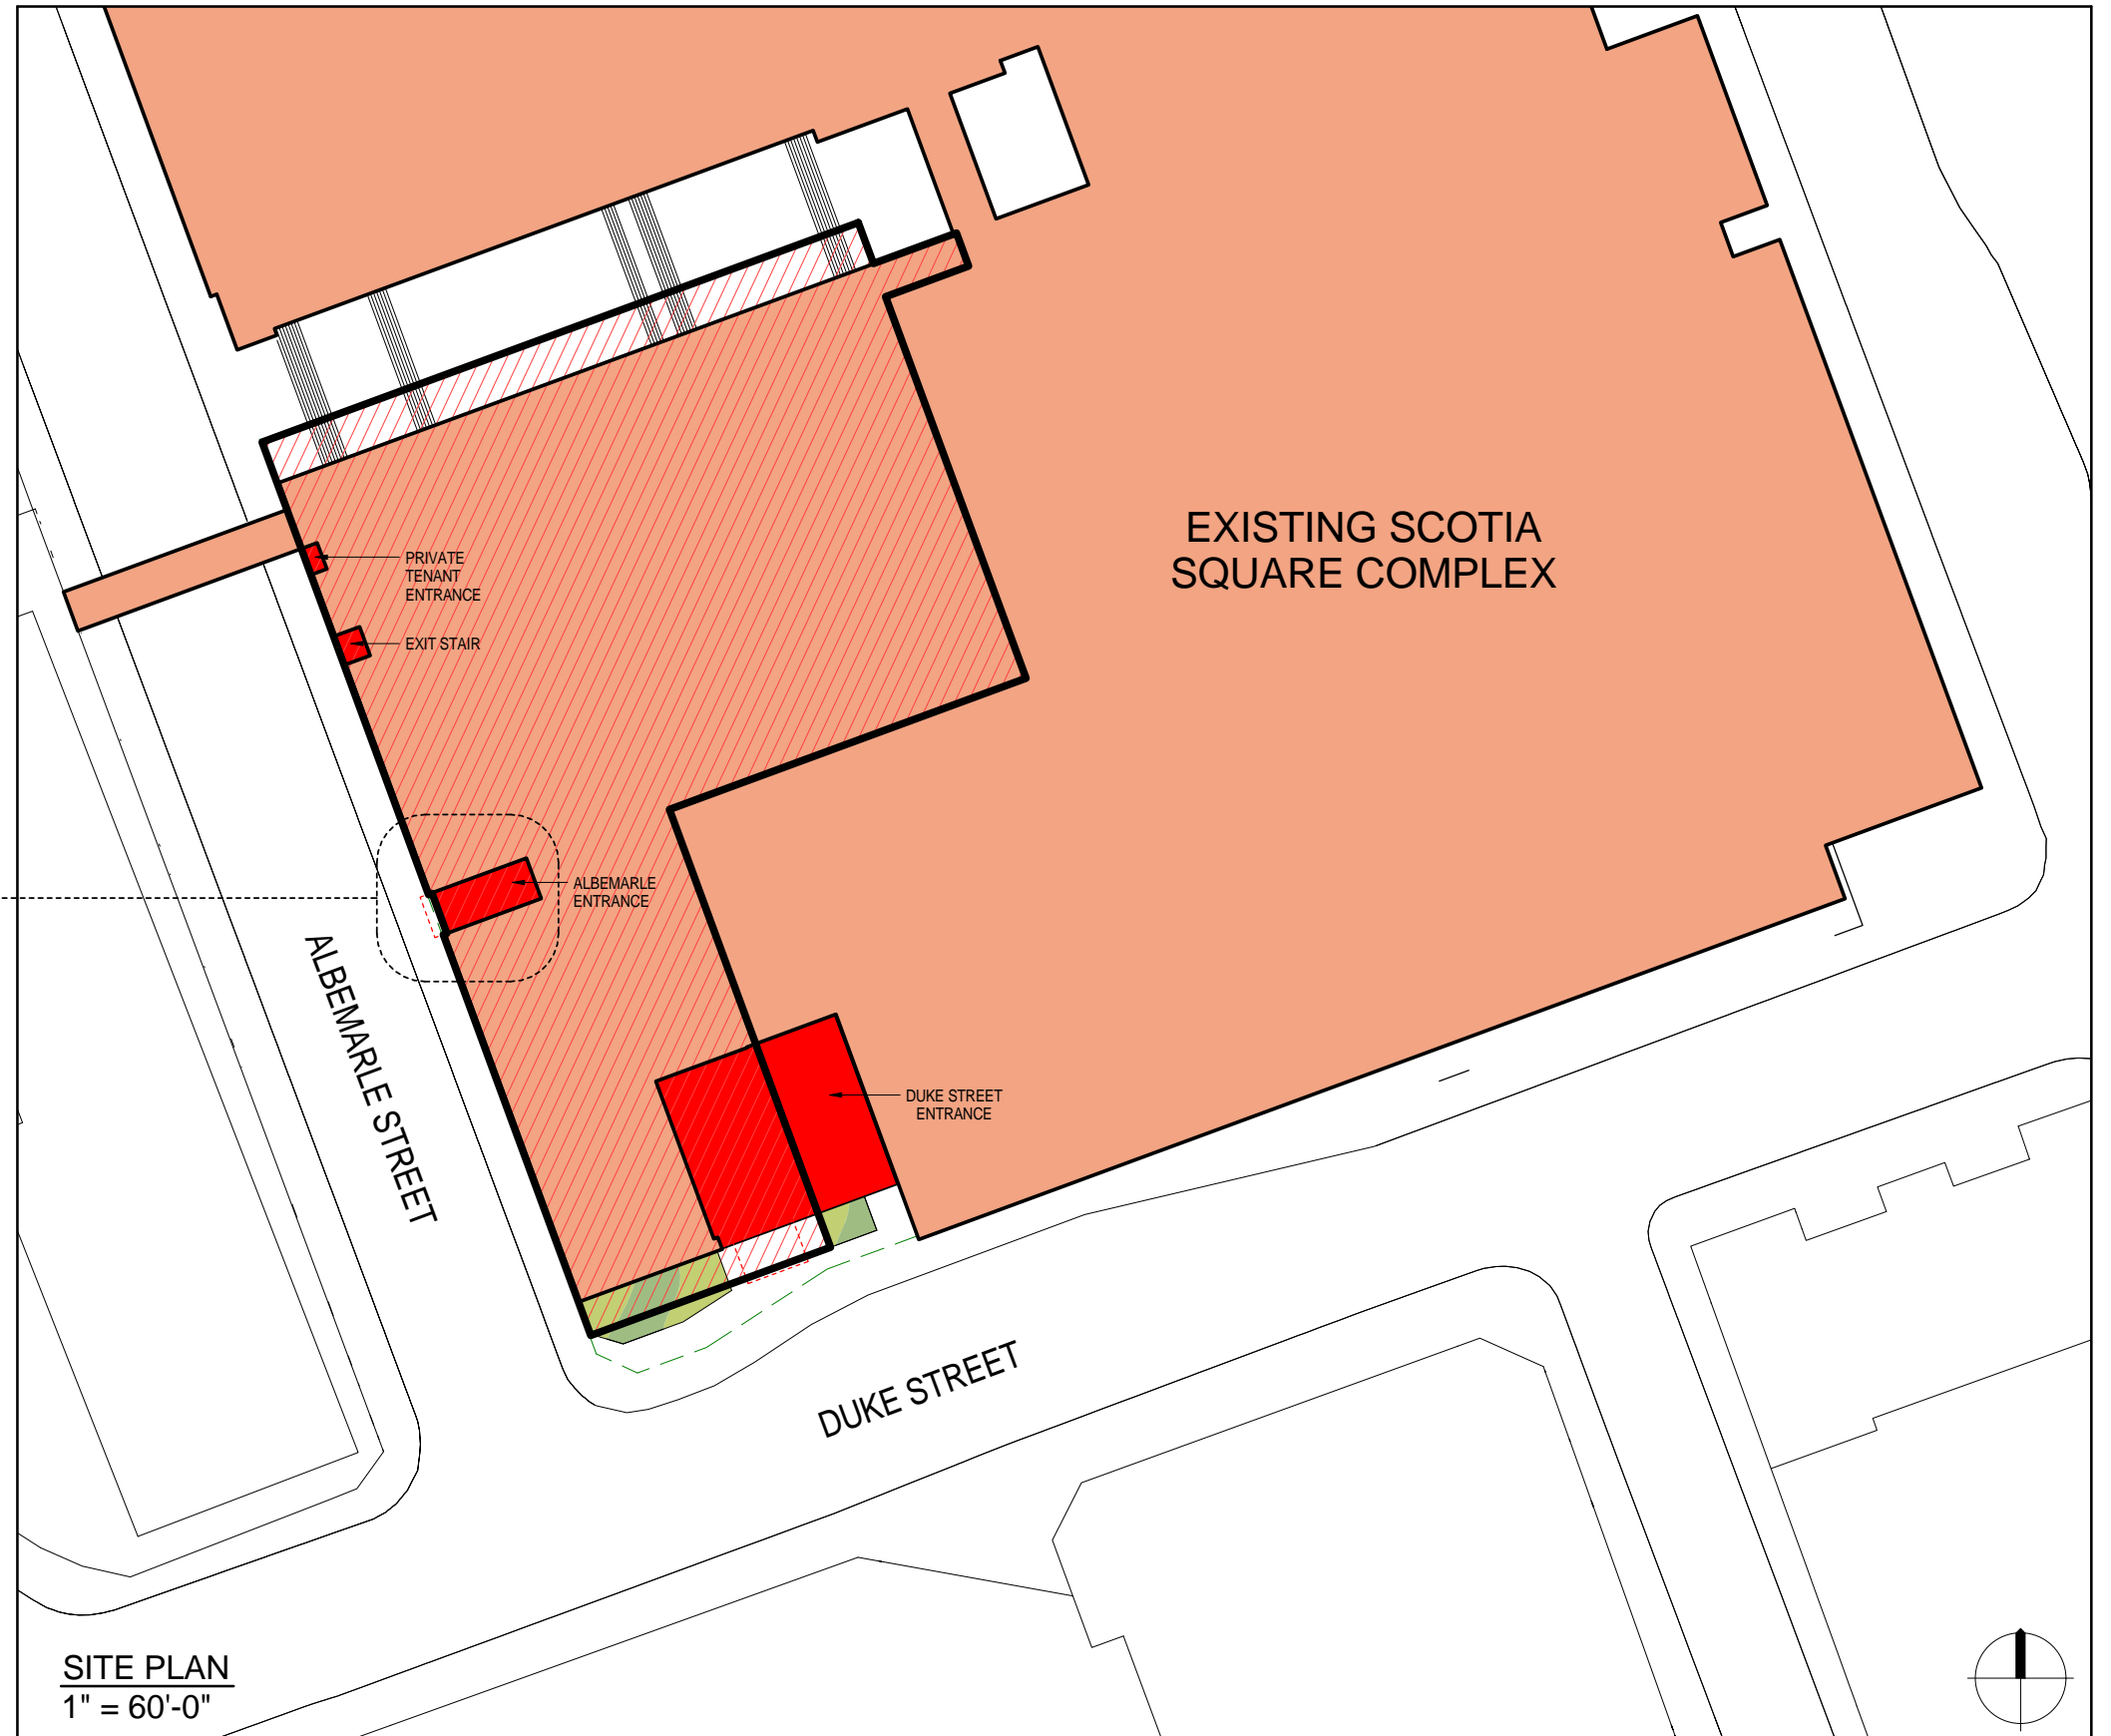






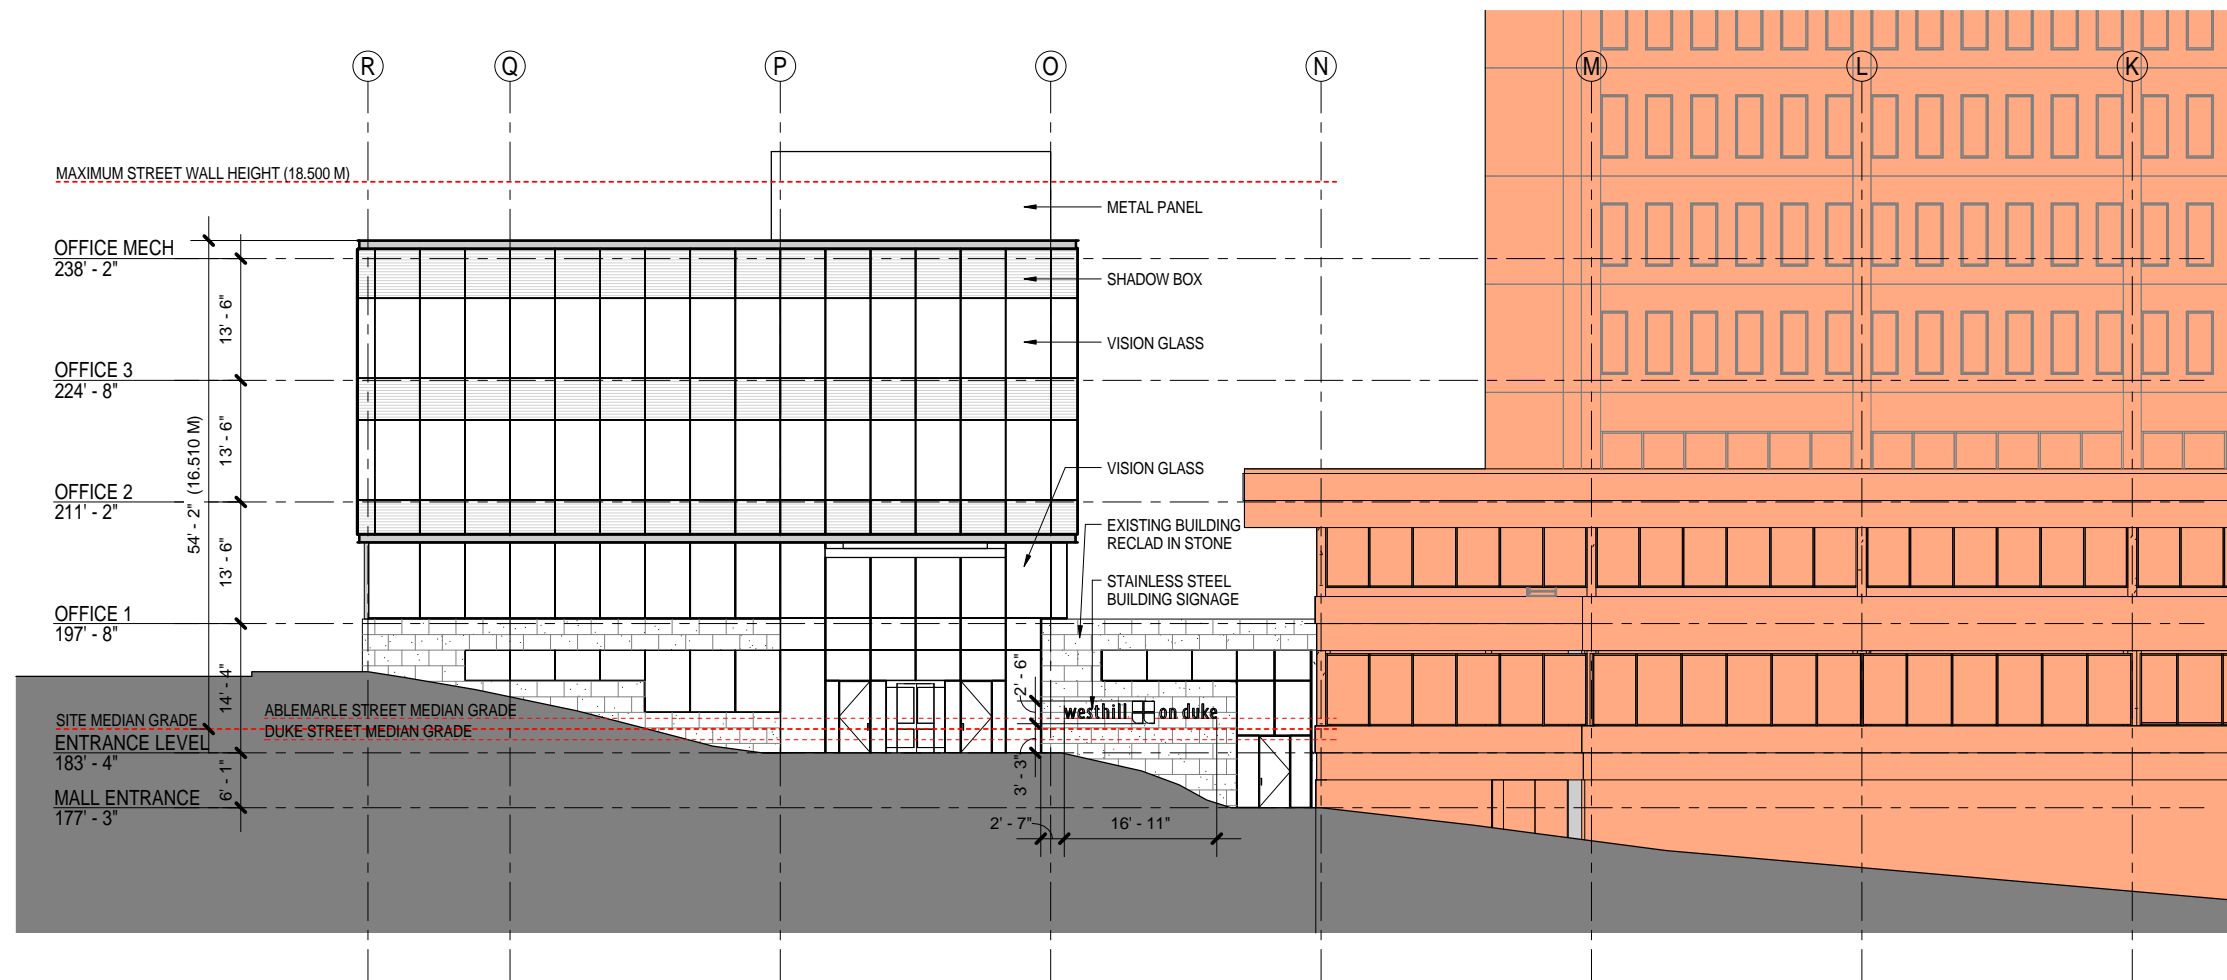



EXISTING BUILDING
TO REMAIN AS IS




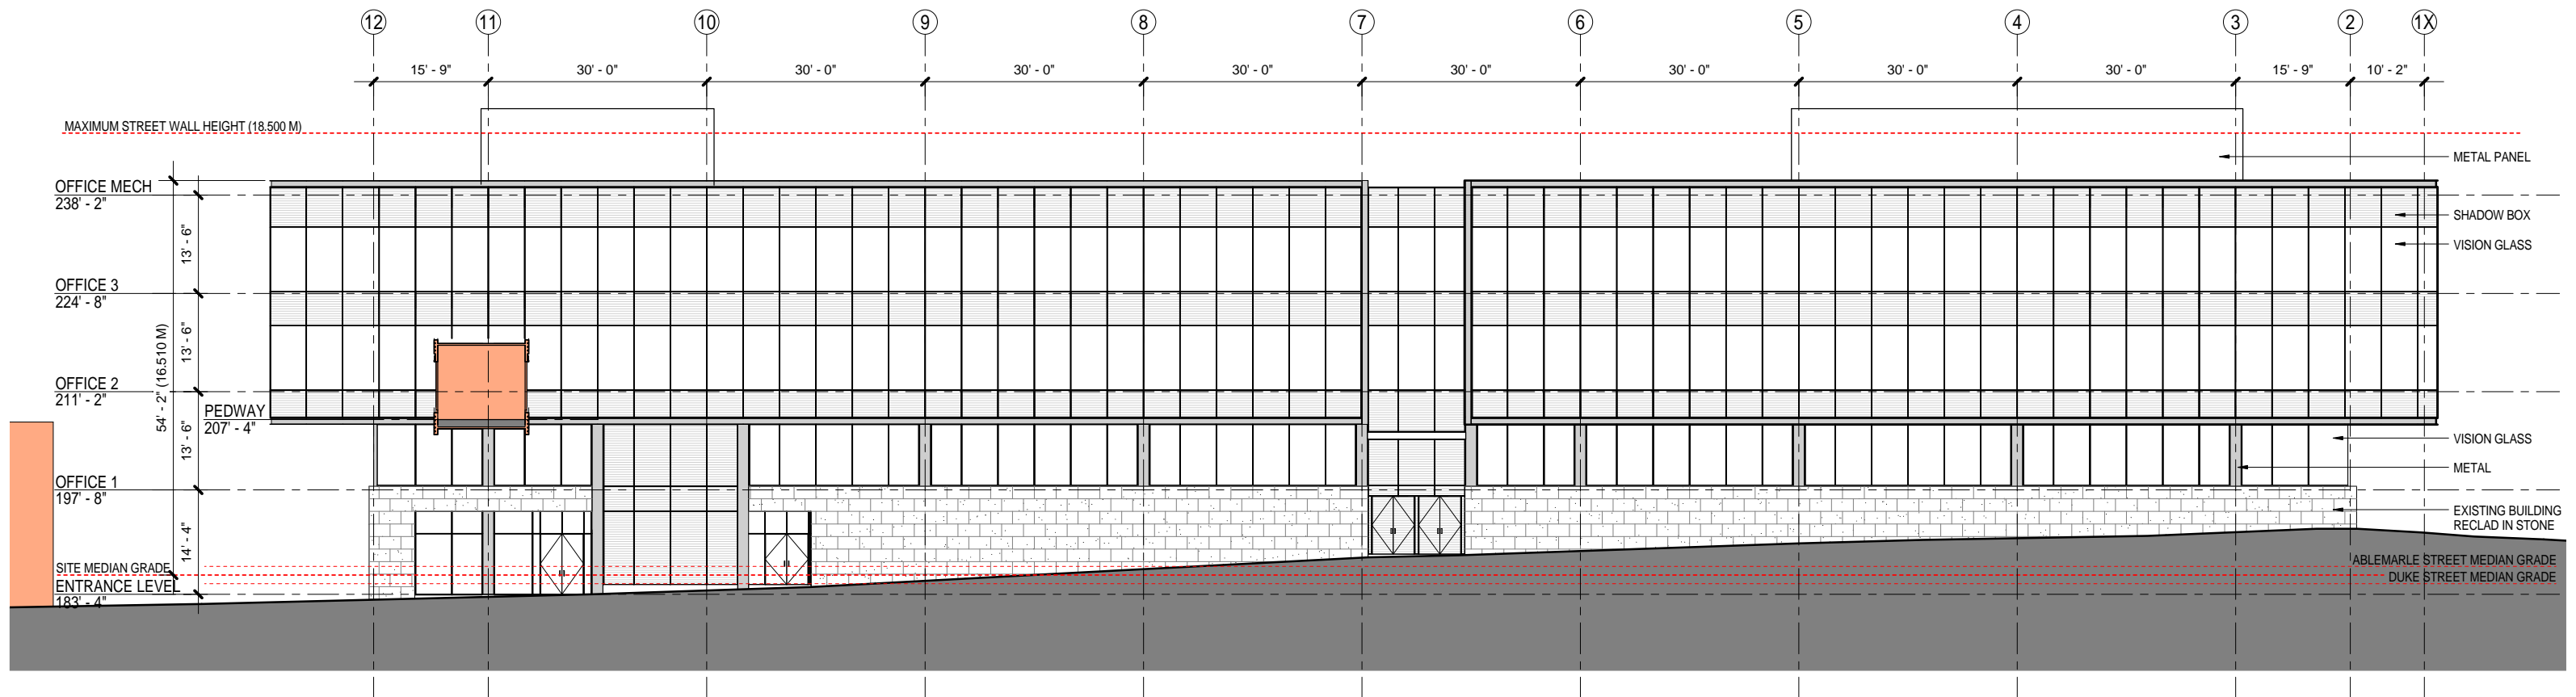

EXISTING BUILDING
TO REMAIN AS IS

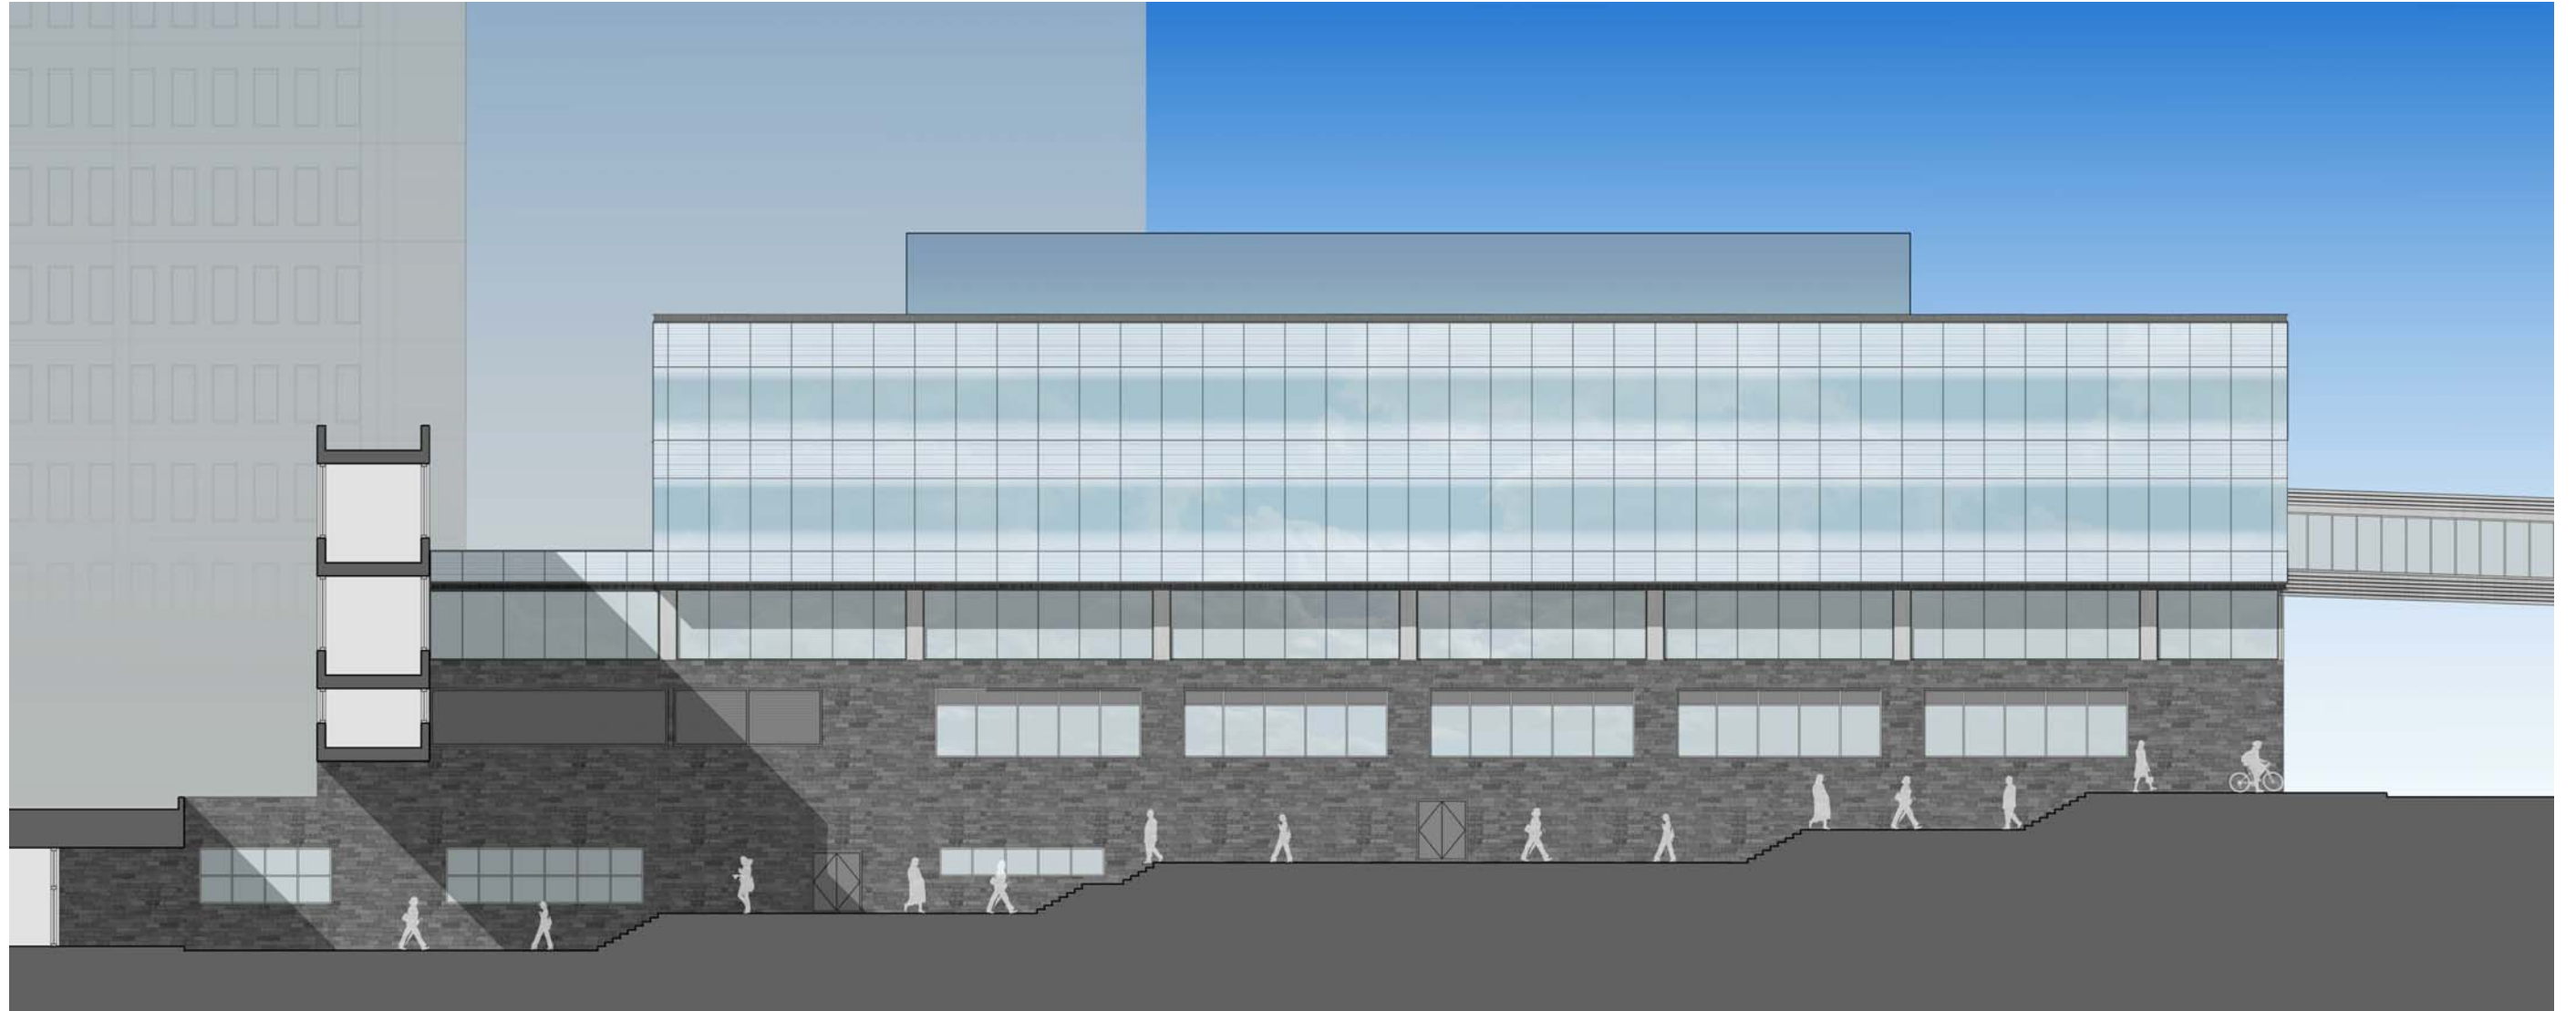


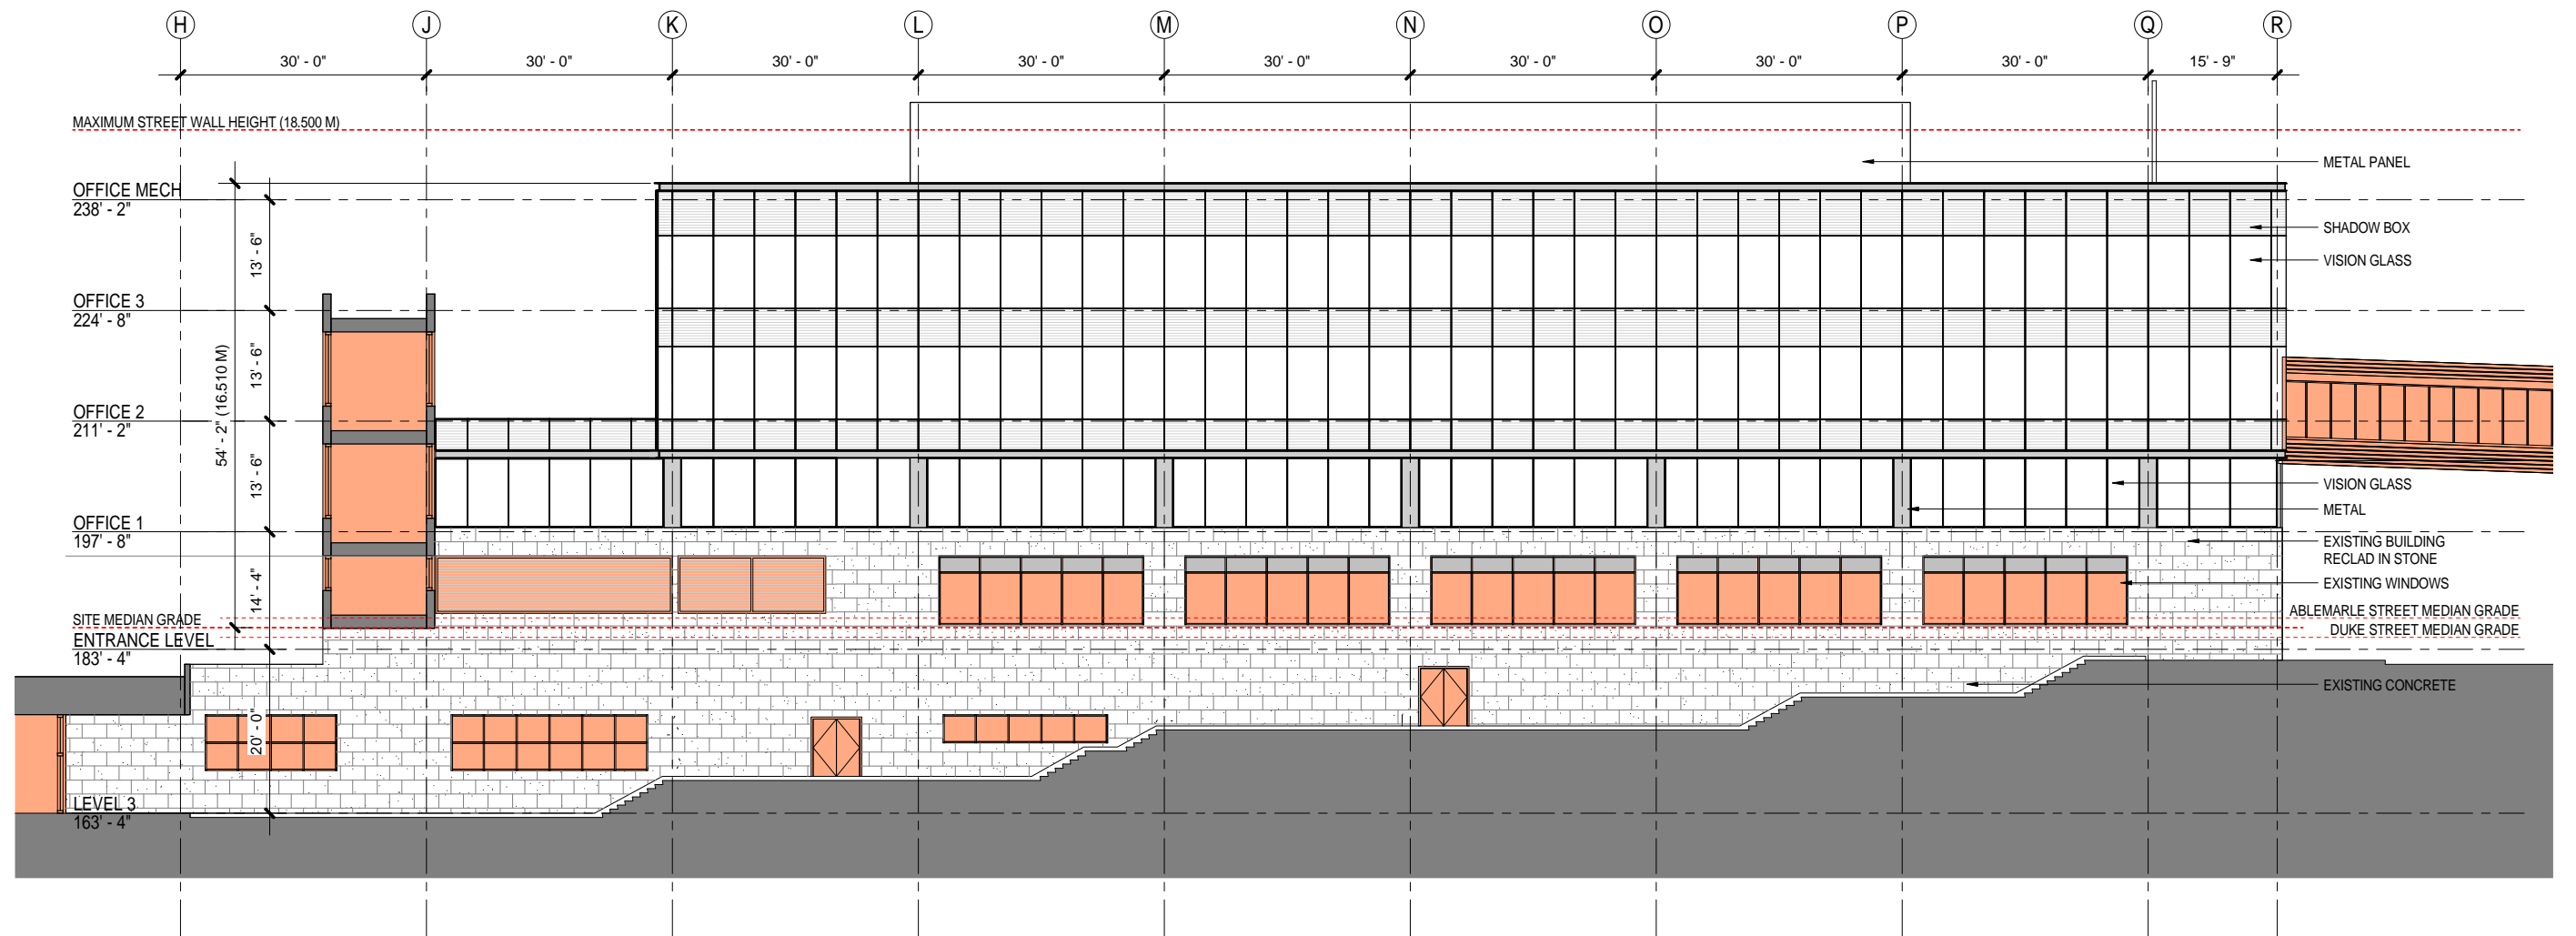

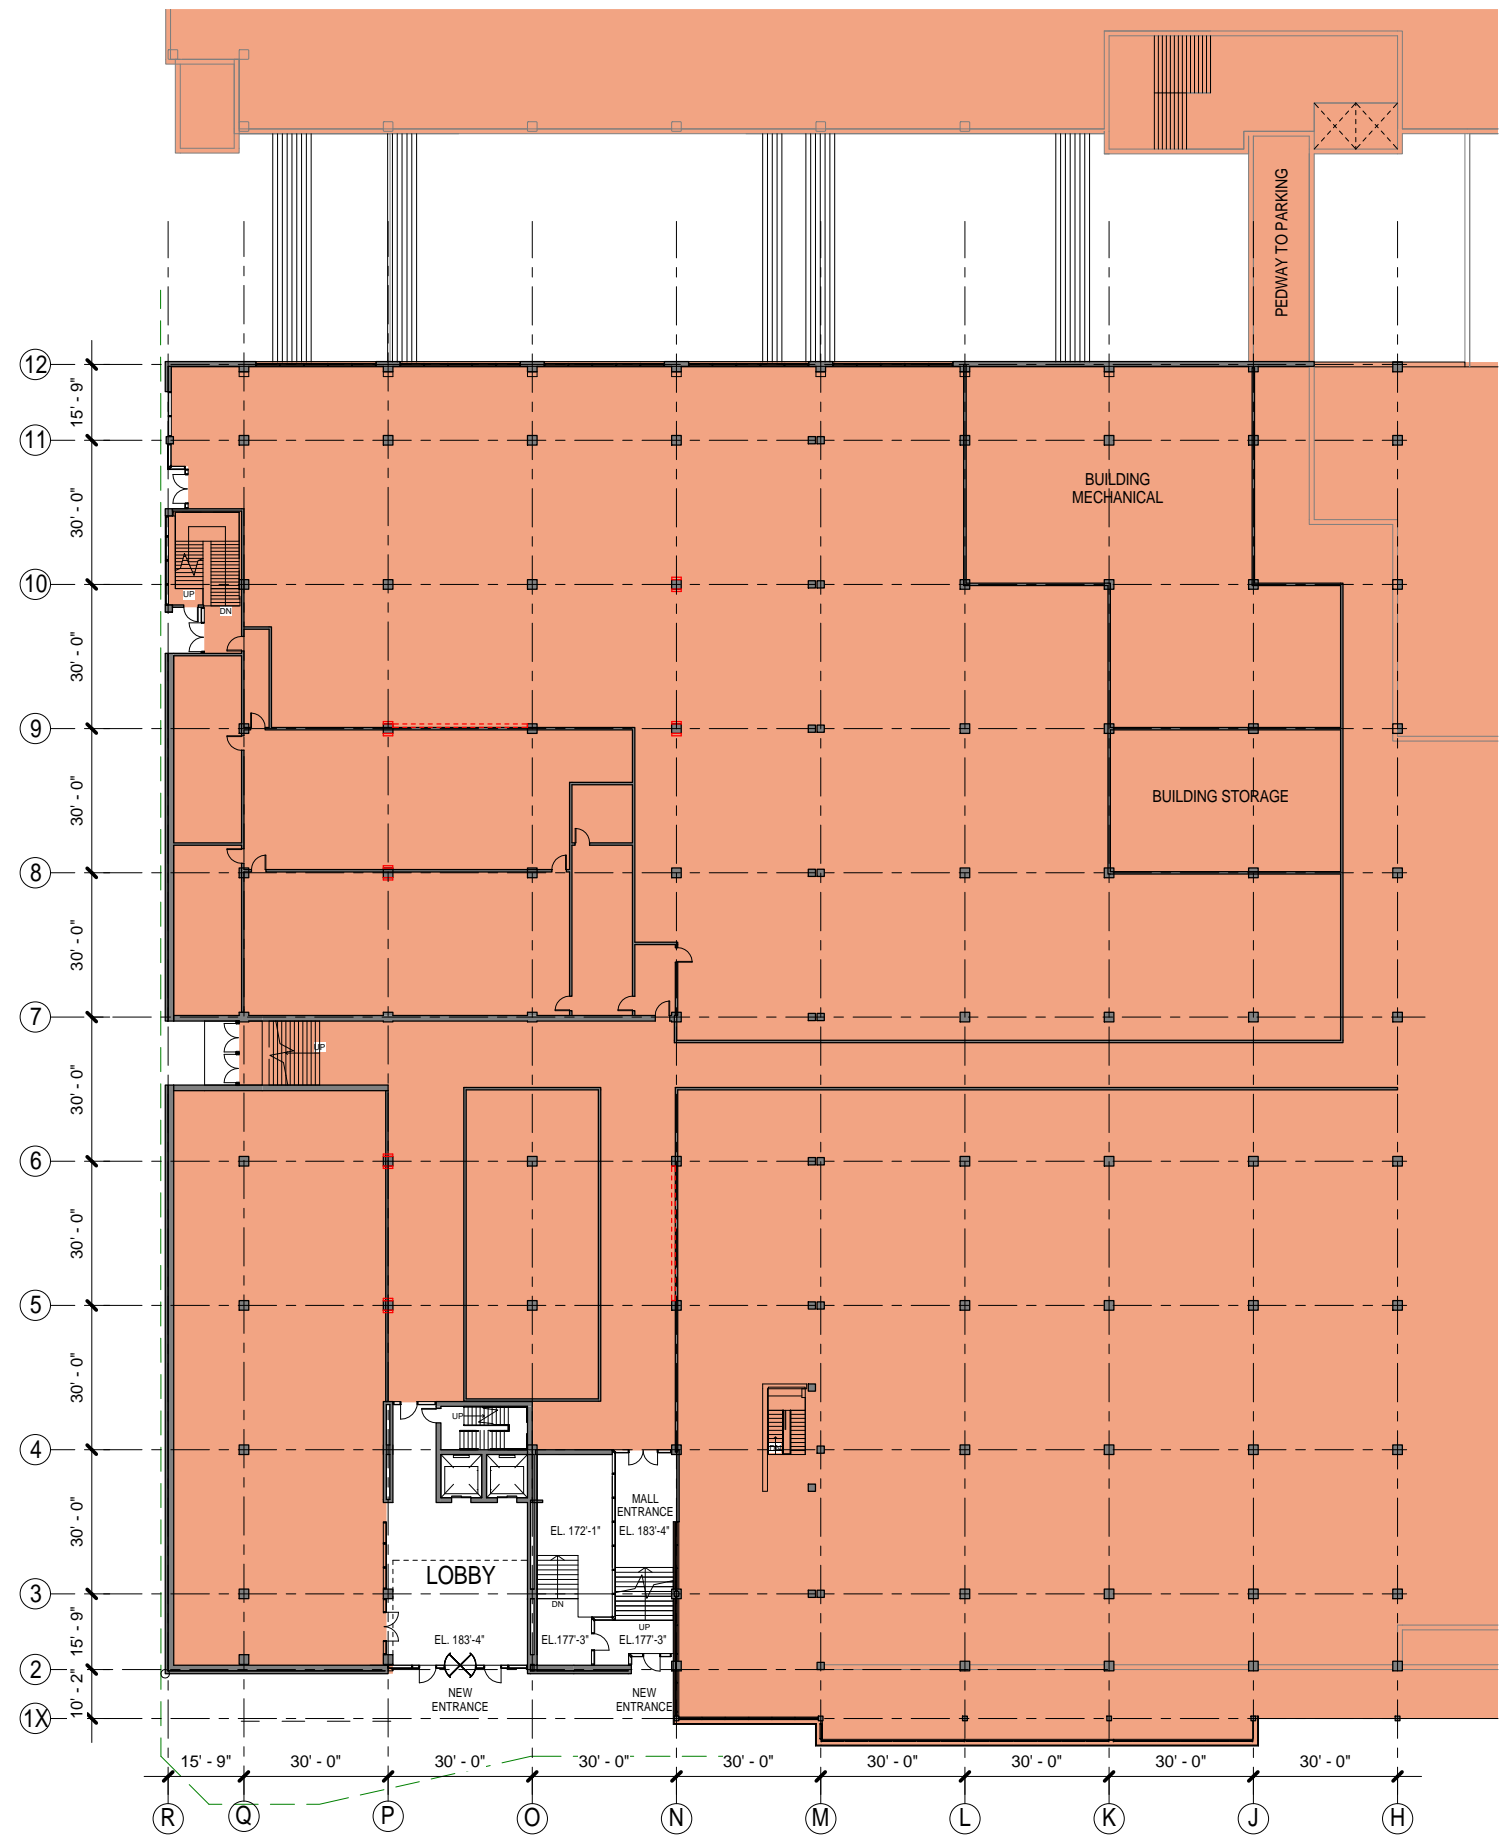


EXISTING BUILDING
TO REMAIN AS IS


BUILDING GROSS AREA	
LEVEL	AREA
ENTRANCE LEVEL	1,768 ft ²
OFFICE 1	37,578 ft ²
OFFICE 2	41,822 ft ²
OFFICE 3	41,822 ft ²
OFFICE MECH	4,928 ft ²
	127,919 ft ²

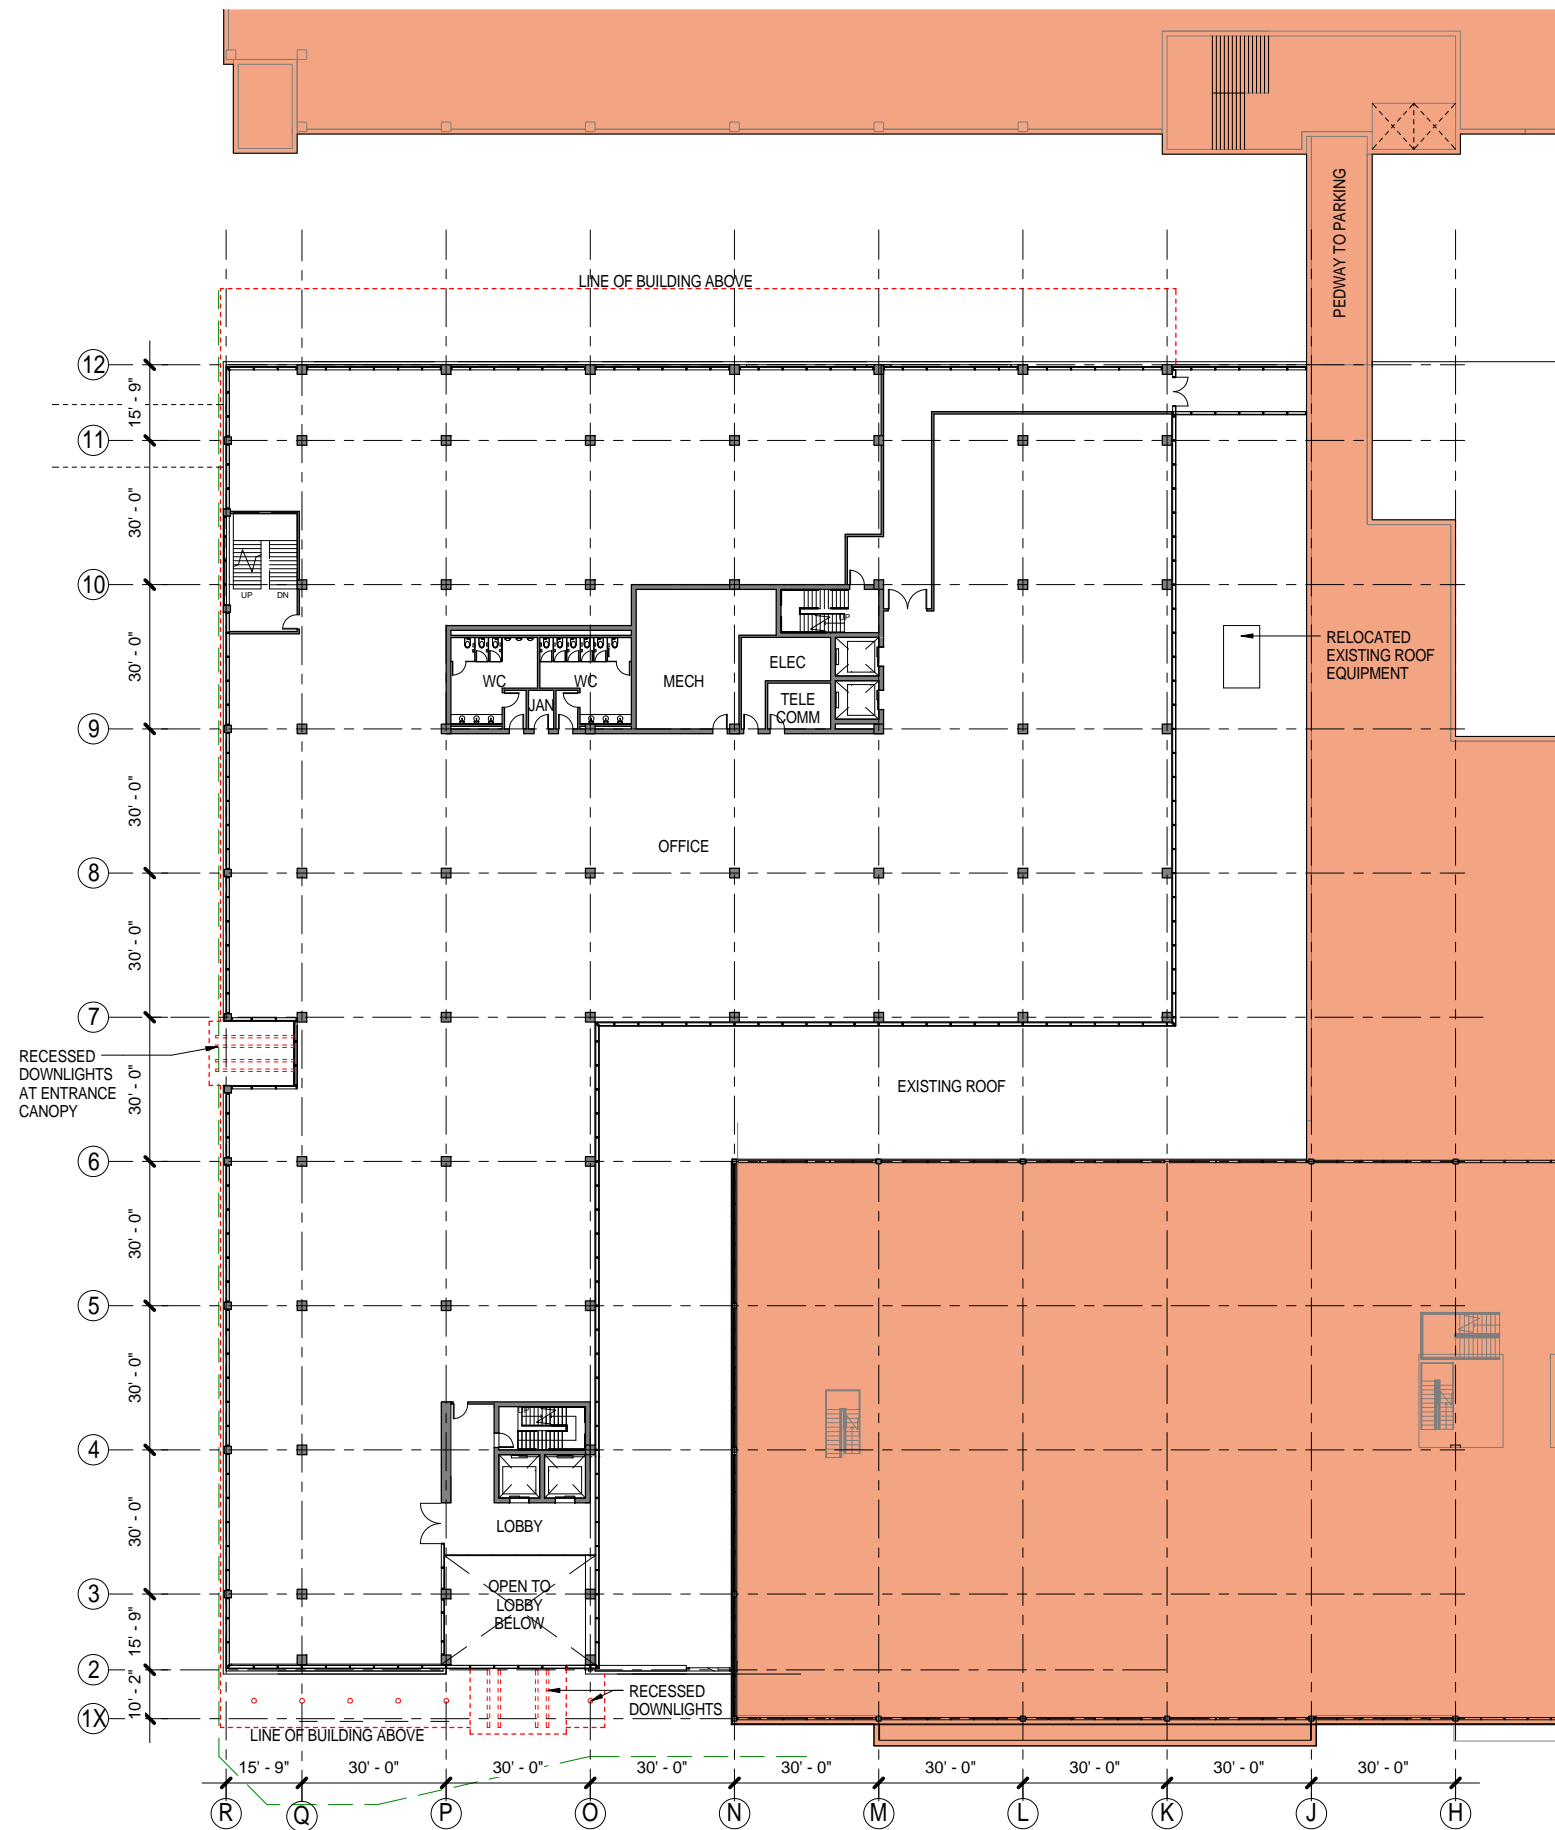

EXISTING BUILDING
TO REMAIN AS IS


BUILDING GROSS AREA	
LEVEL	AREA
ENTRANCE LEVEL	1,768 ft ²
OFFICE 1	37,578 ft ²
OFFICE 2	41,822 ft ²
OFFICE 3	41,822 ft ²
OFFICE MECH	4,928 ft ²
	127,919 ft ²

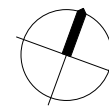

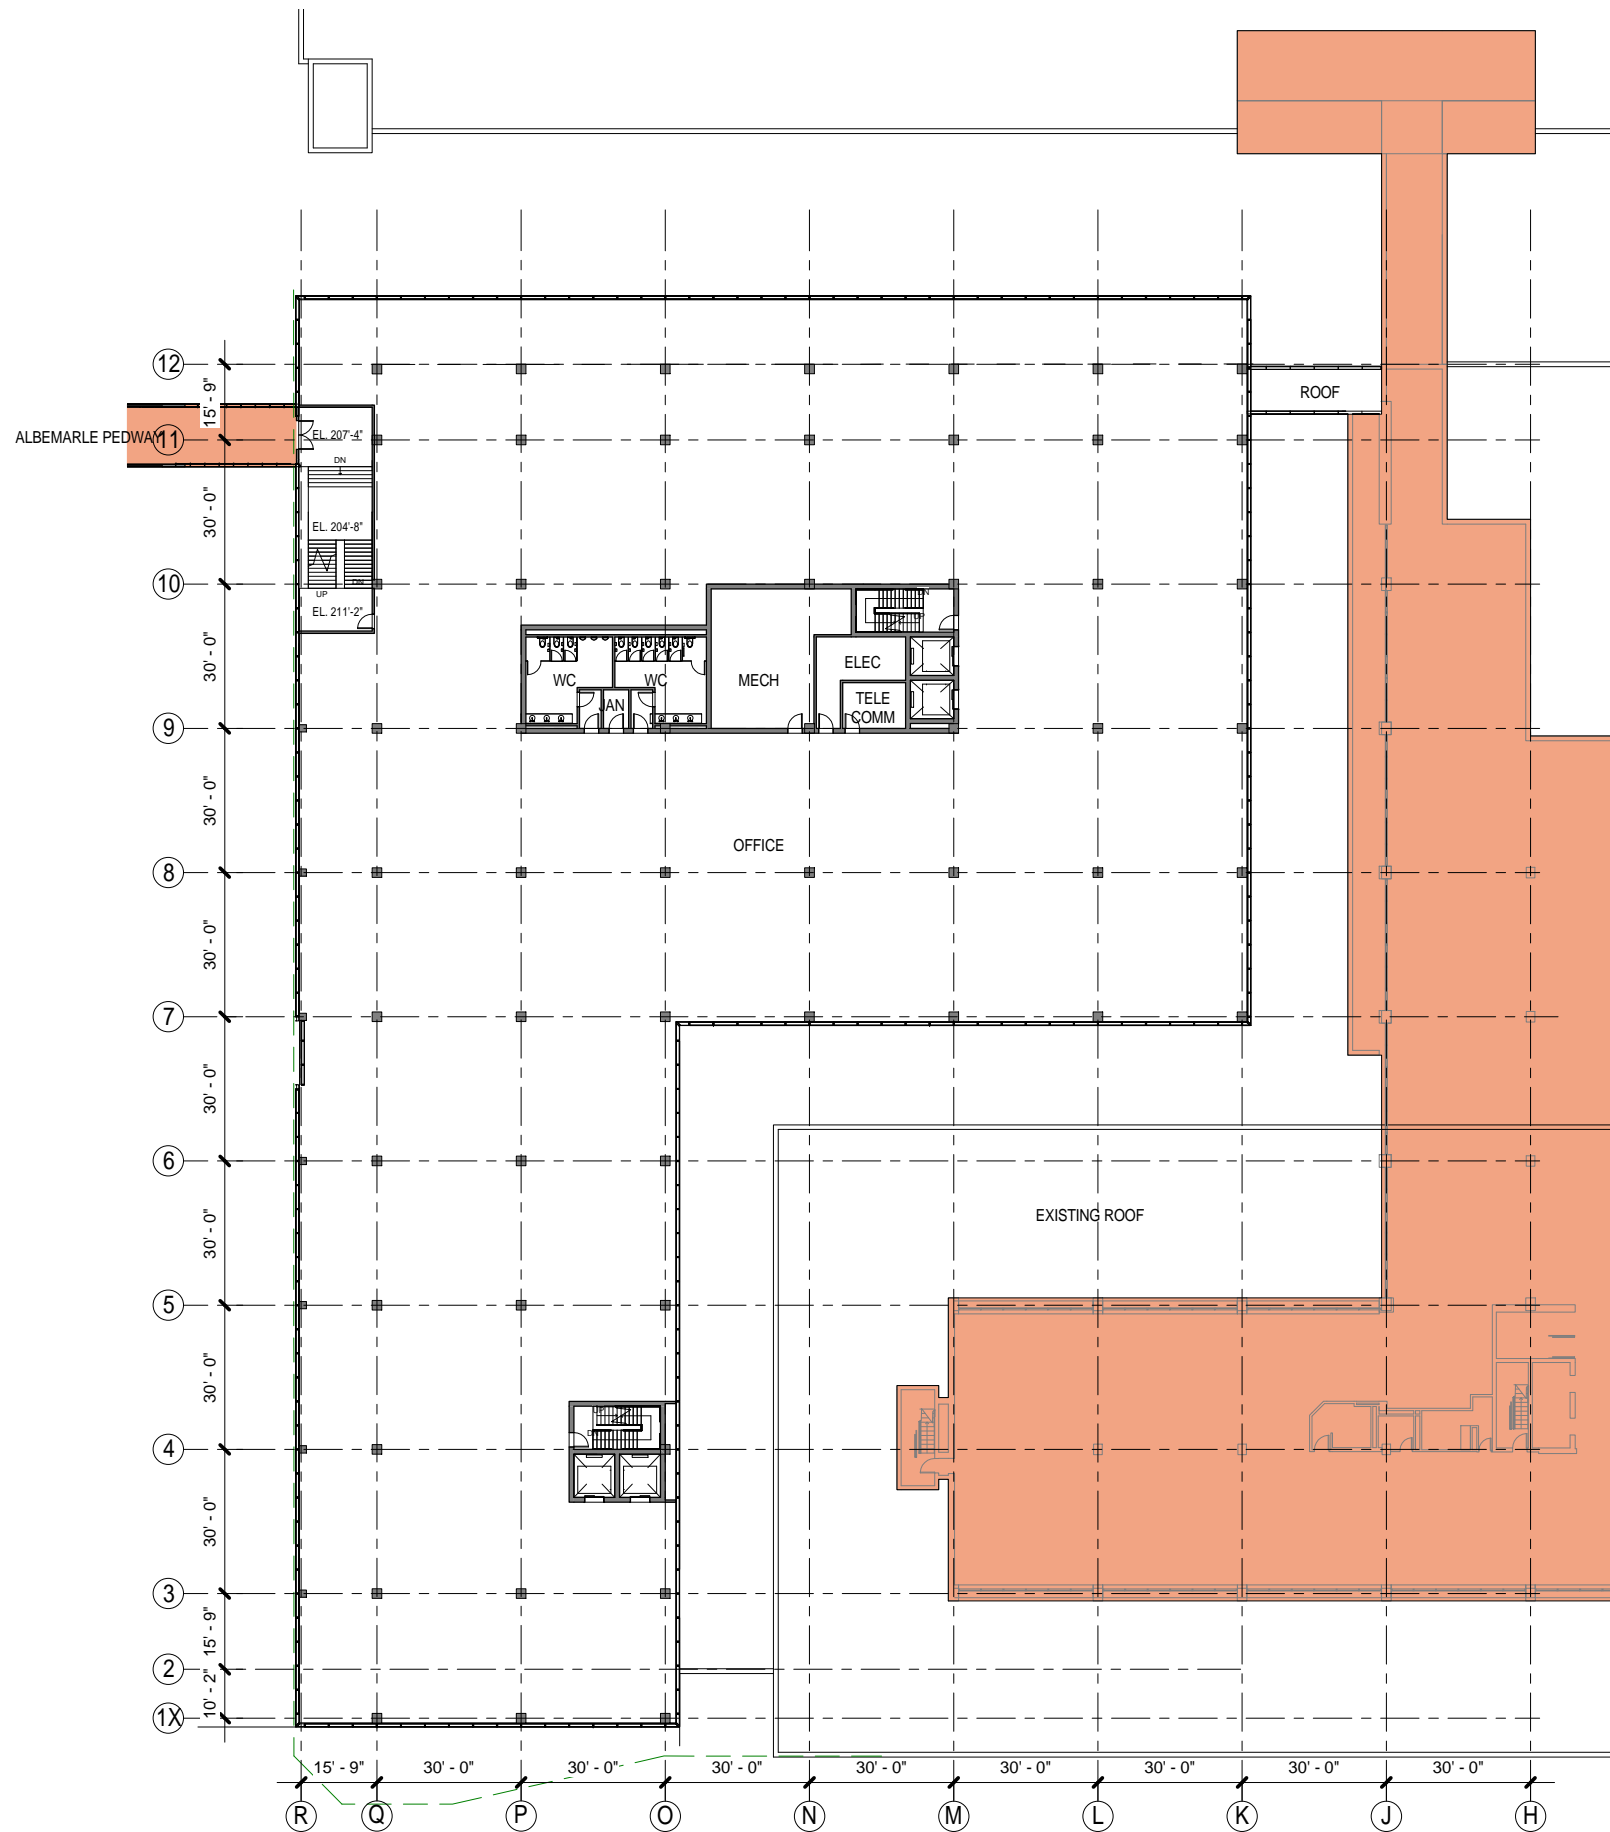


EXISTING BUILDING
TO REMAIN AS IS


BUILDING GROSS AREA	
LEVEL	AREA
ENTRANCE LEVEL	1,768 ft ²
OFFICE 1	37,578 ft ²
OFFICE 2	41,822 ft ²
OFFICE 3	41,822 ft ²
OFFICE MECH	4,928 ft ²
	127,919 ft ²

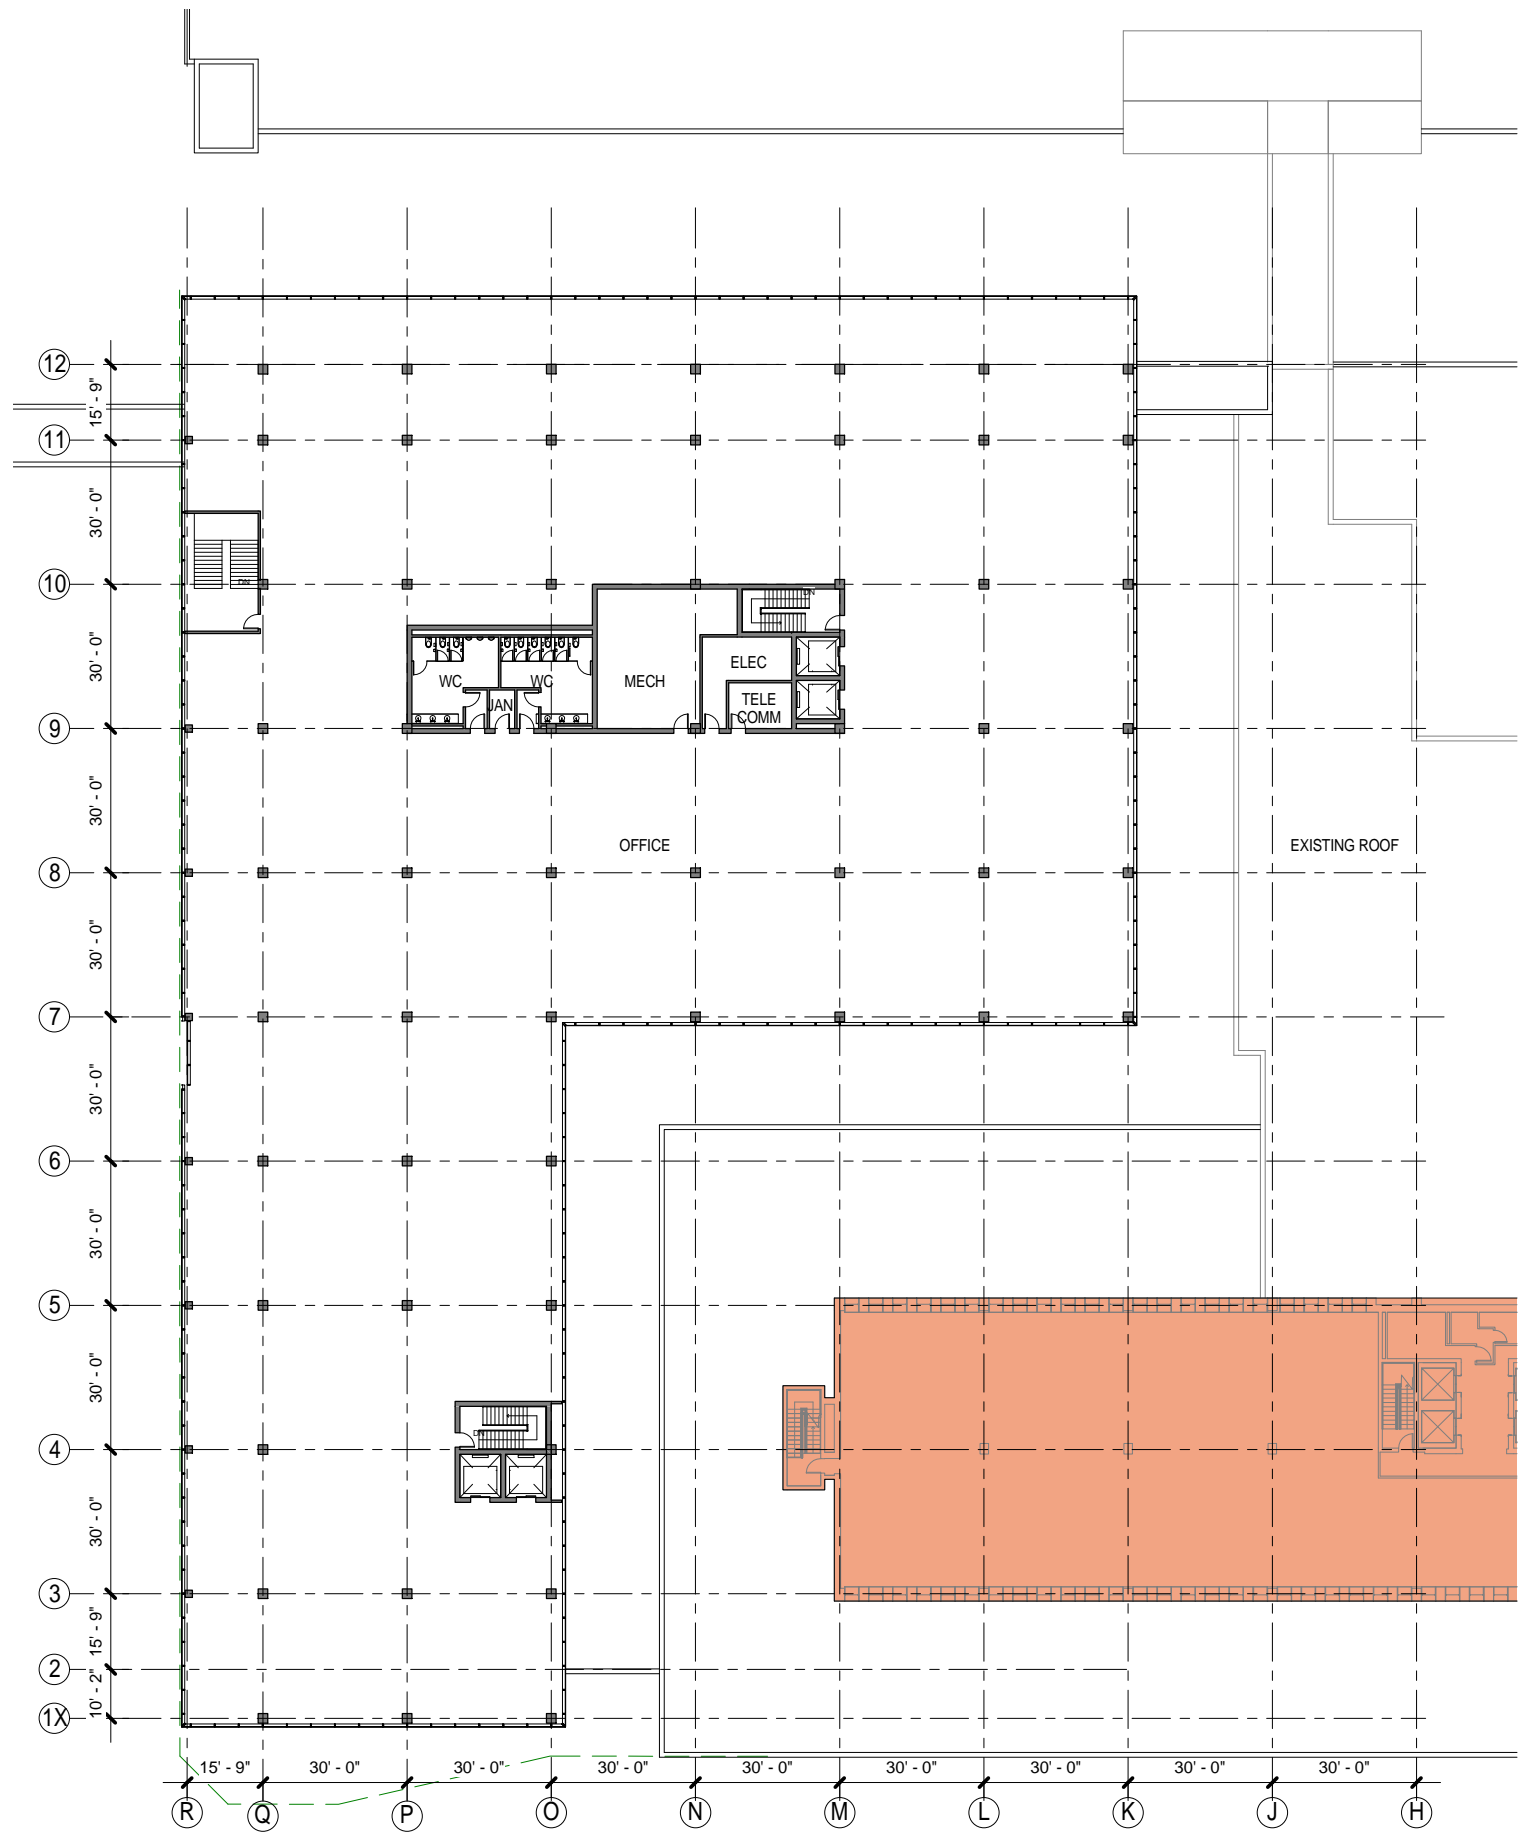

EXISTING BUILDING
TO REMAIN AS IS

BUILDING GROSS AREA	
LEVEL	AREA
ENTRANCE LEVEL	1,768 ft ²
OFFICE 1	37,578 ft ²
OFFICE 2	41,822 ft ²
OFFICE 3	41,822 ft ²
OFFICE MECH	4,928 ft ²
	127,919 ft ²

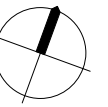

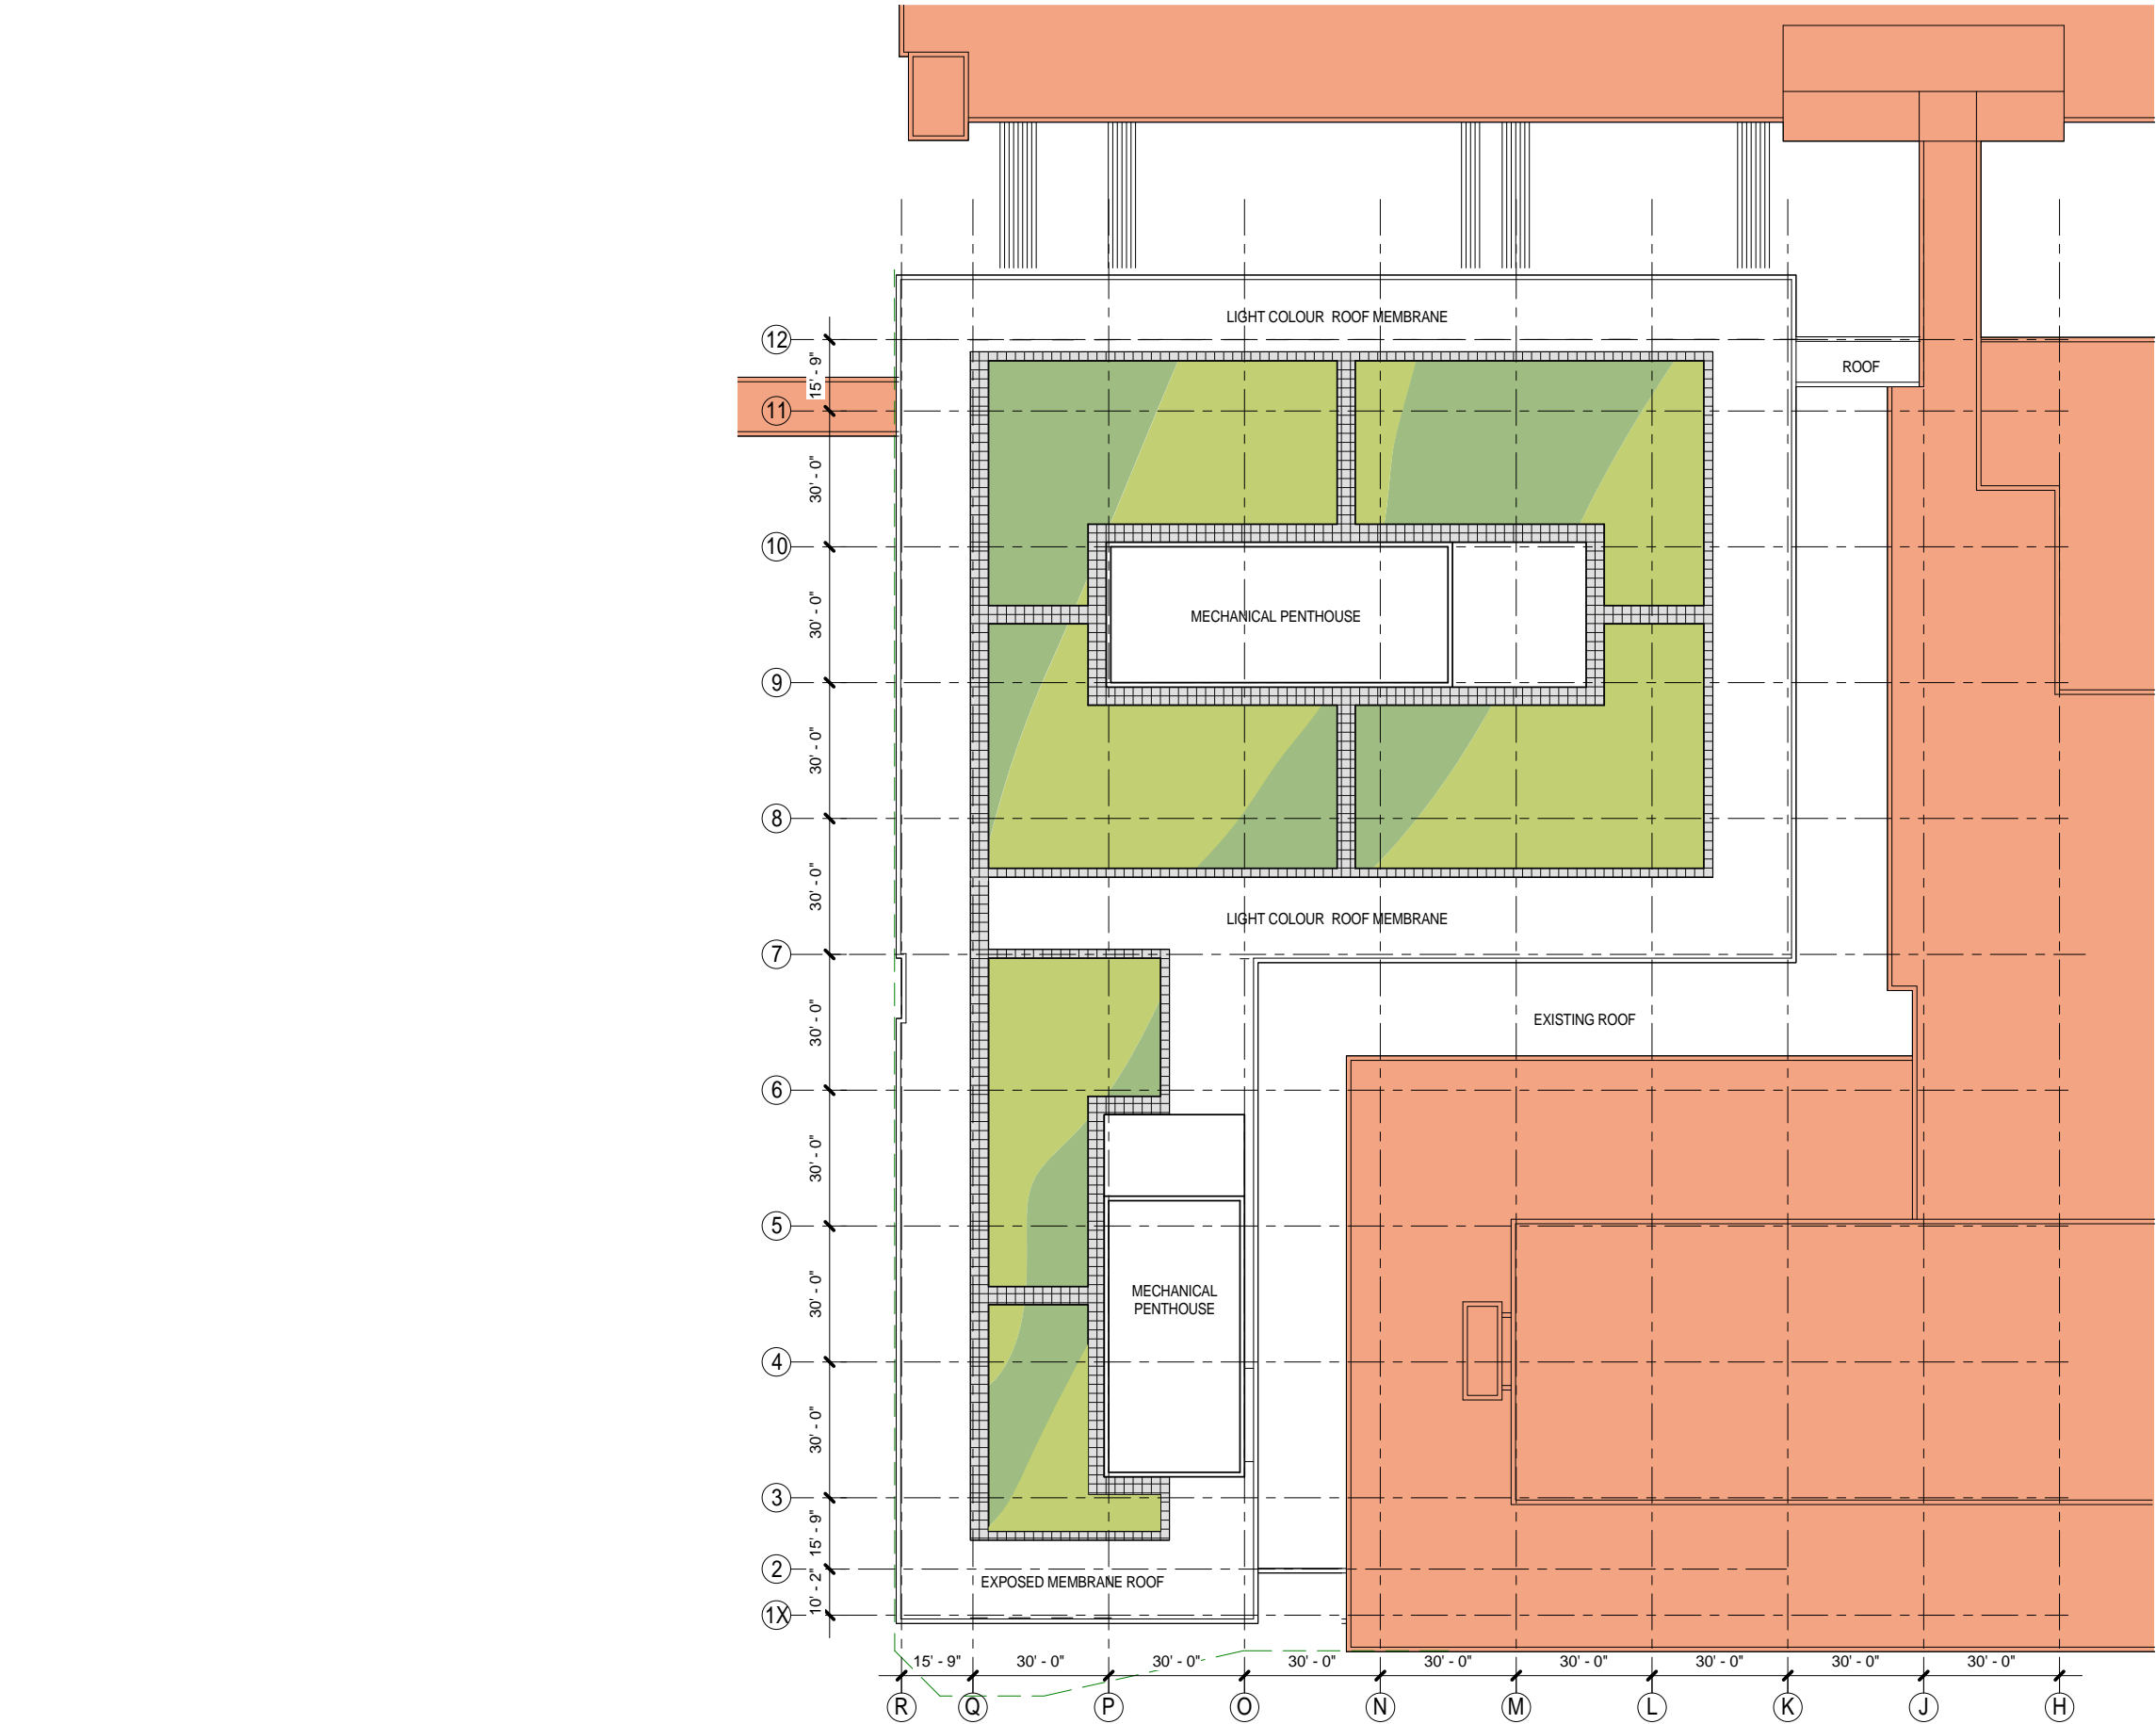

EXISTING BUILDING
TO REMAIN AS IS

BUILDING GROSS AREA	
LEVEL	AREA
ENTRANCE LEVEL	1,768 ft ²
OFFICE 1	37,578 ft ²
OFFICE 2	41,822 ft ²
OFFICE 3	41,822 ft ²
OFFICE MECH	4,928 ft ²
	127,919 ft ²

LIVING GREEN ROOF
PAVERS

