



QUEEN'S MARQUE



QUEEN'S MARQUE



QUEEN'S MARQUE



QUEEN'S MARQUE





QUEEN'S MARQUE



QUEEN'S MARQUE





BMO

1801

1801



QUEEN'S MARQUE



QUEEN'S MARQUE



QUEEN'S MARQUE



QUEEN'S MARQUE





QUEEN'S MARQUE



QUEEN'S MARQUE



QUEEN'S MARQUE



QUEEN'S MARQUE





QUEEN'S MARQUE








QUEEN'S MARQUE





QUEEN'S MARQUE

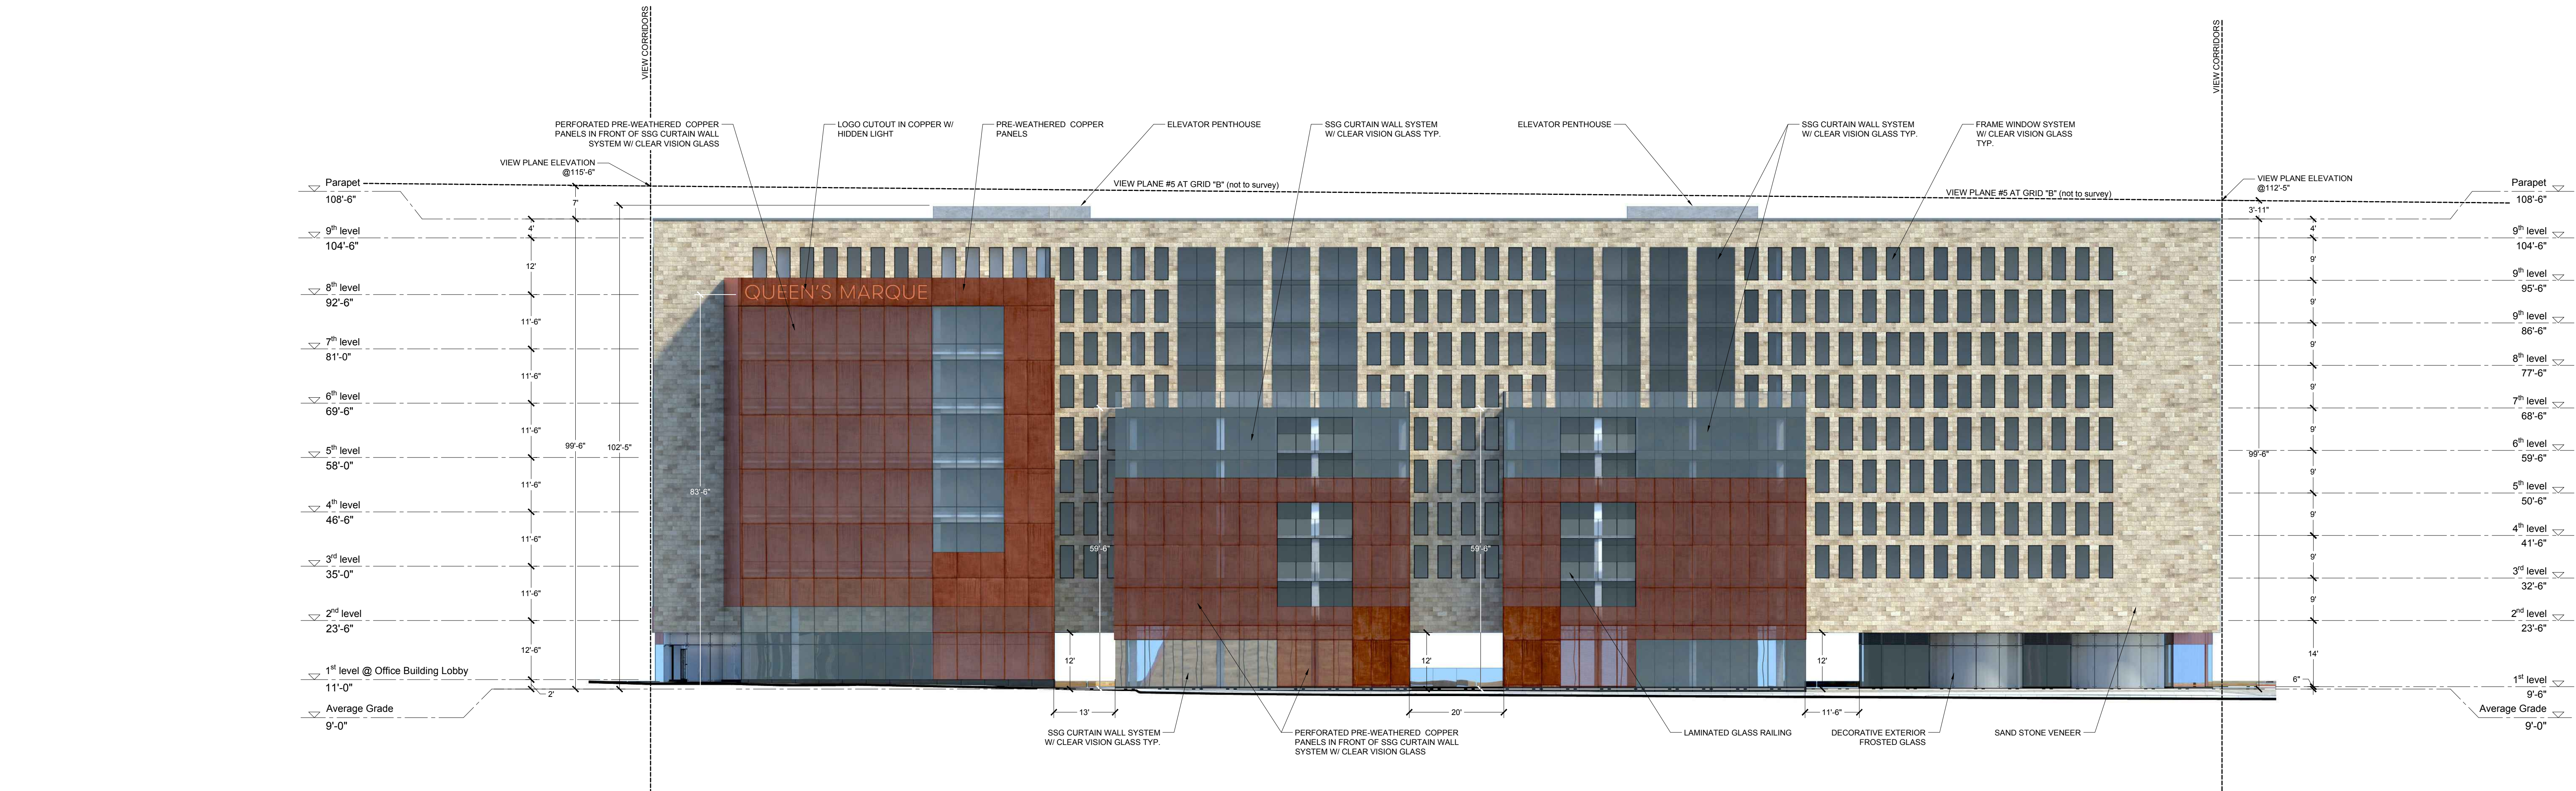

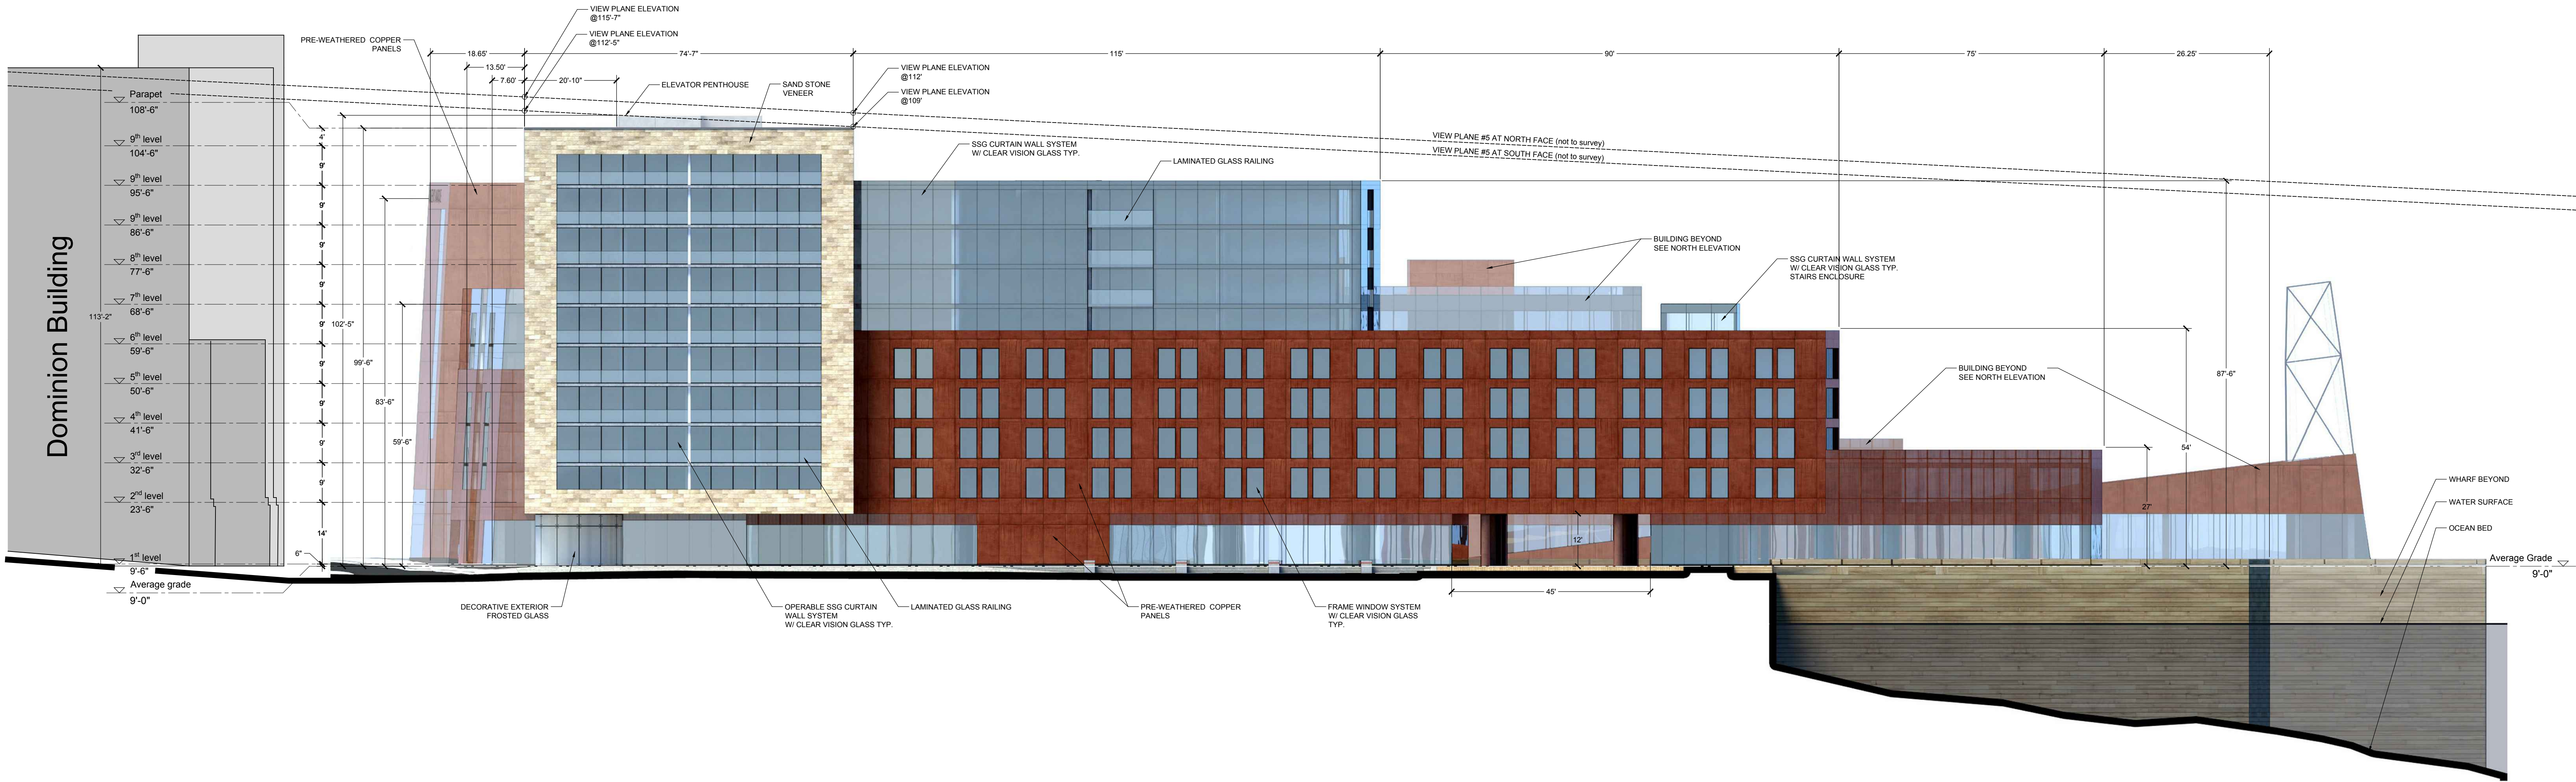

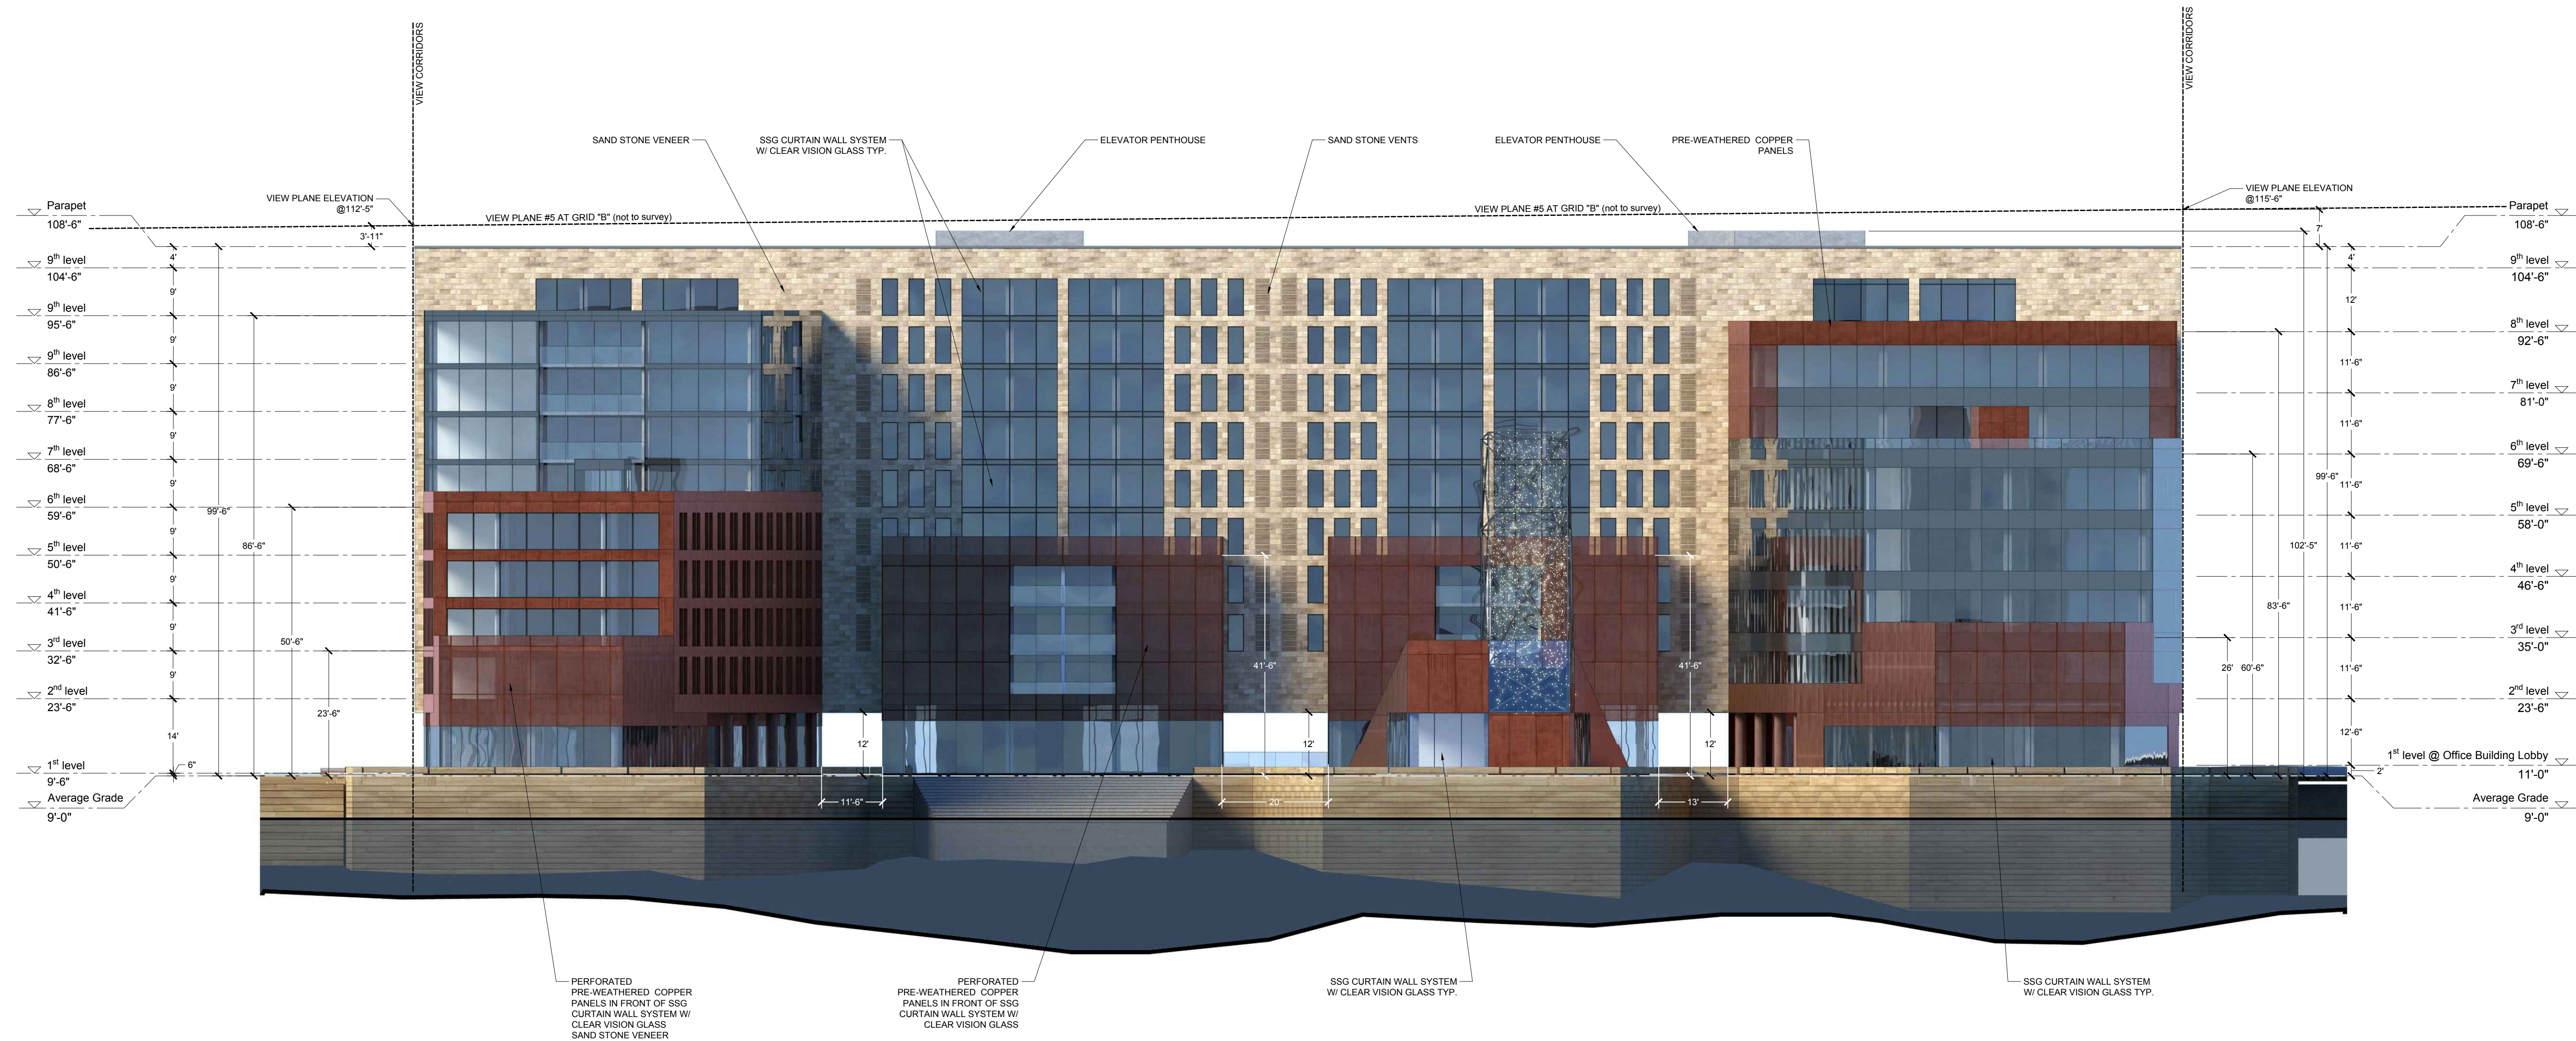

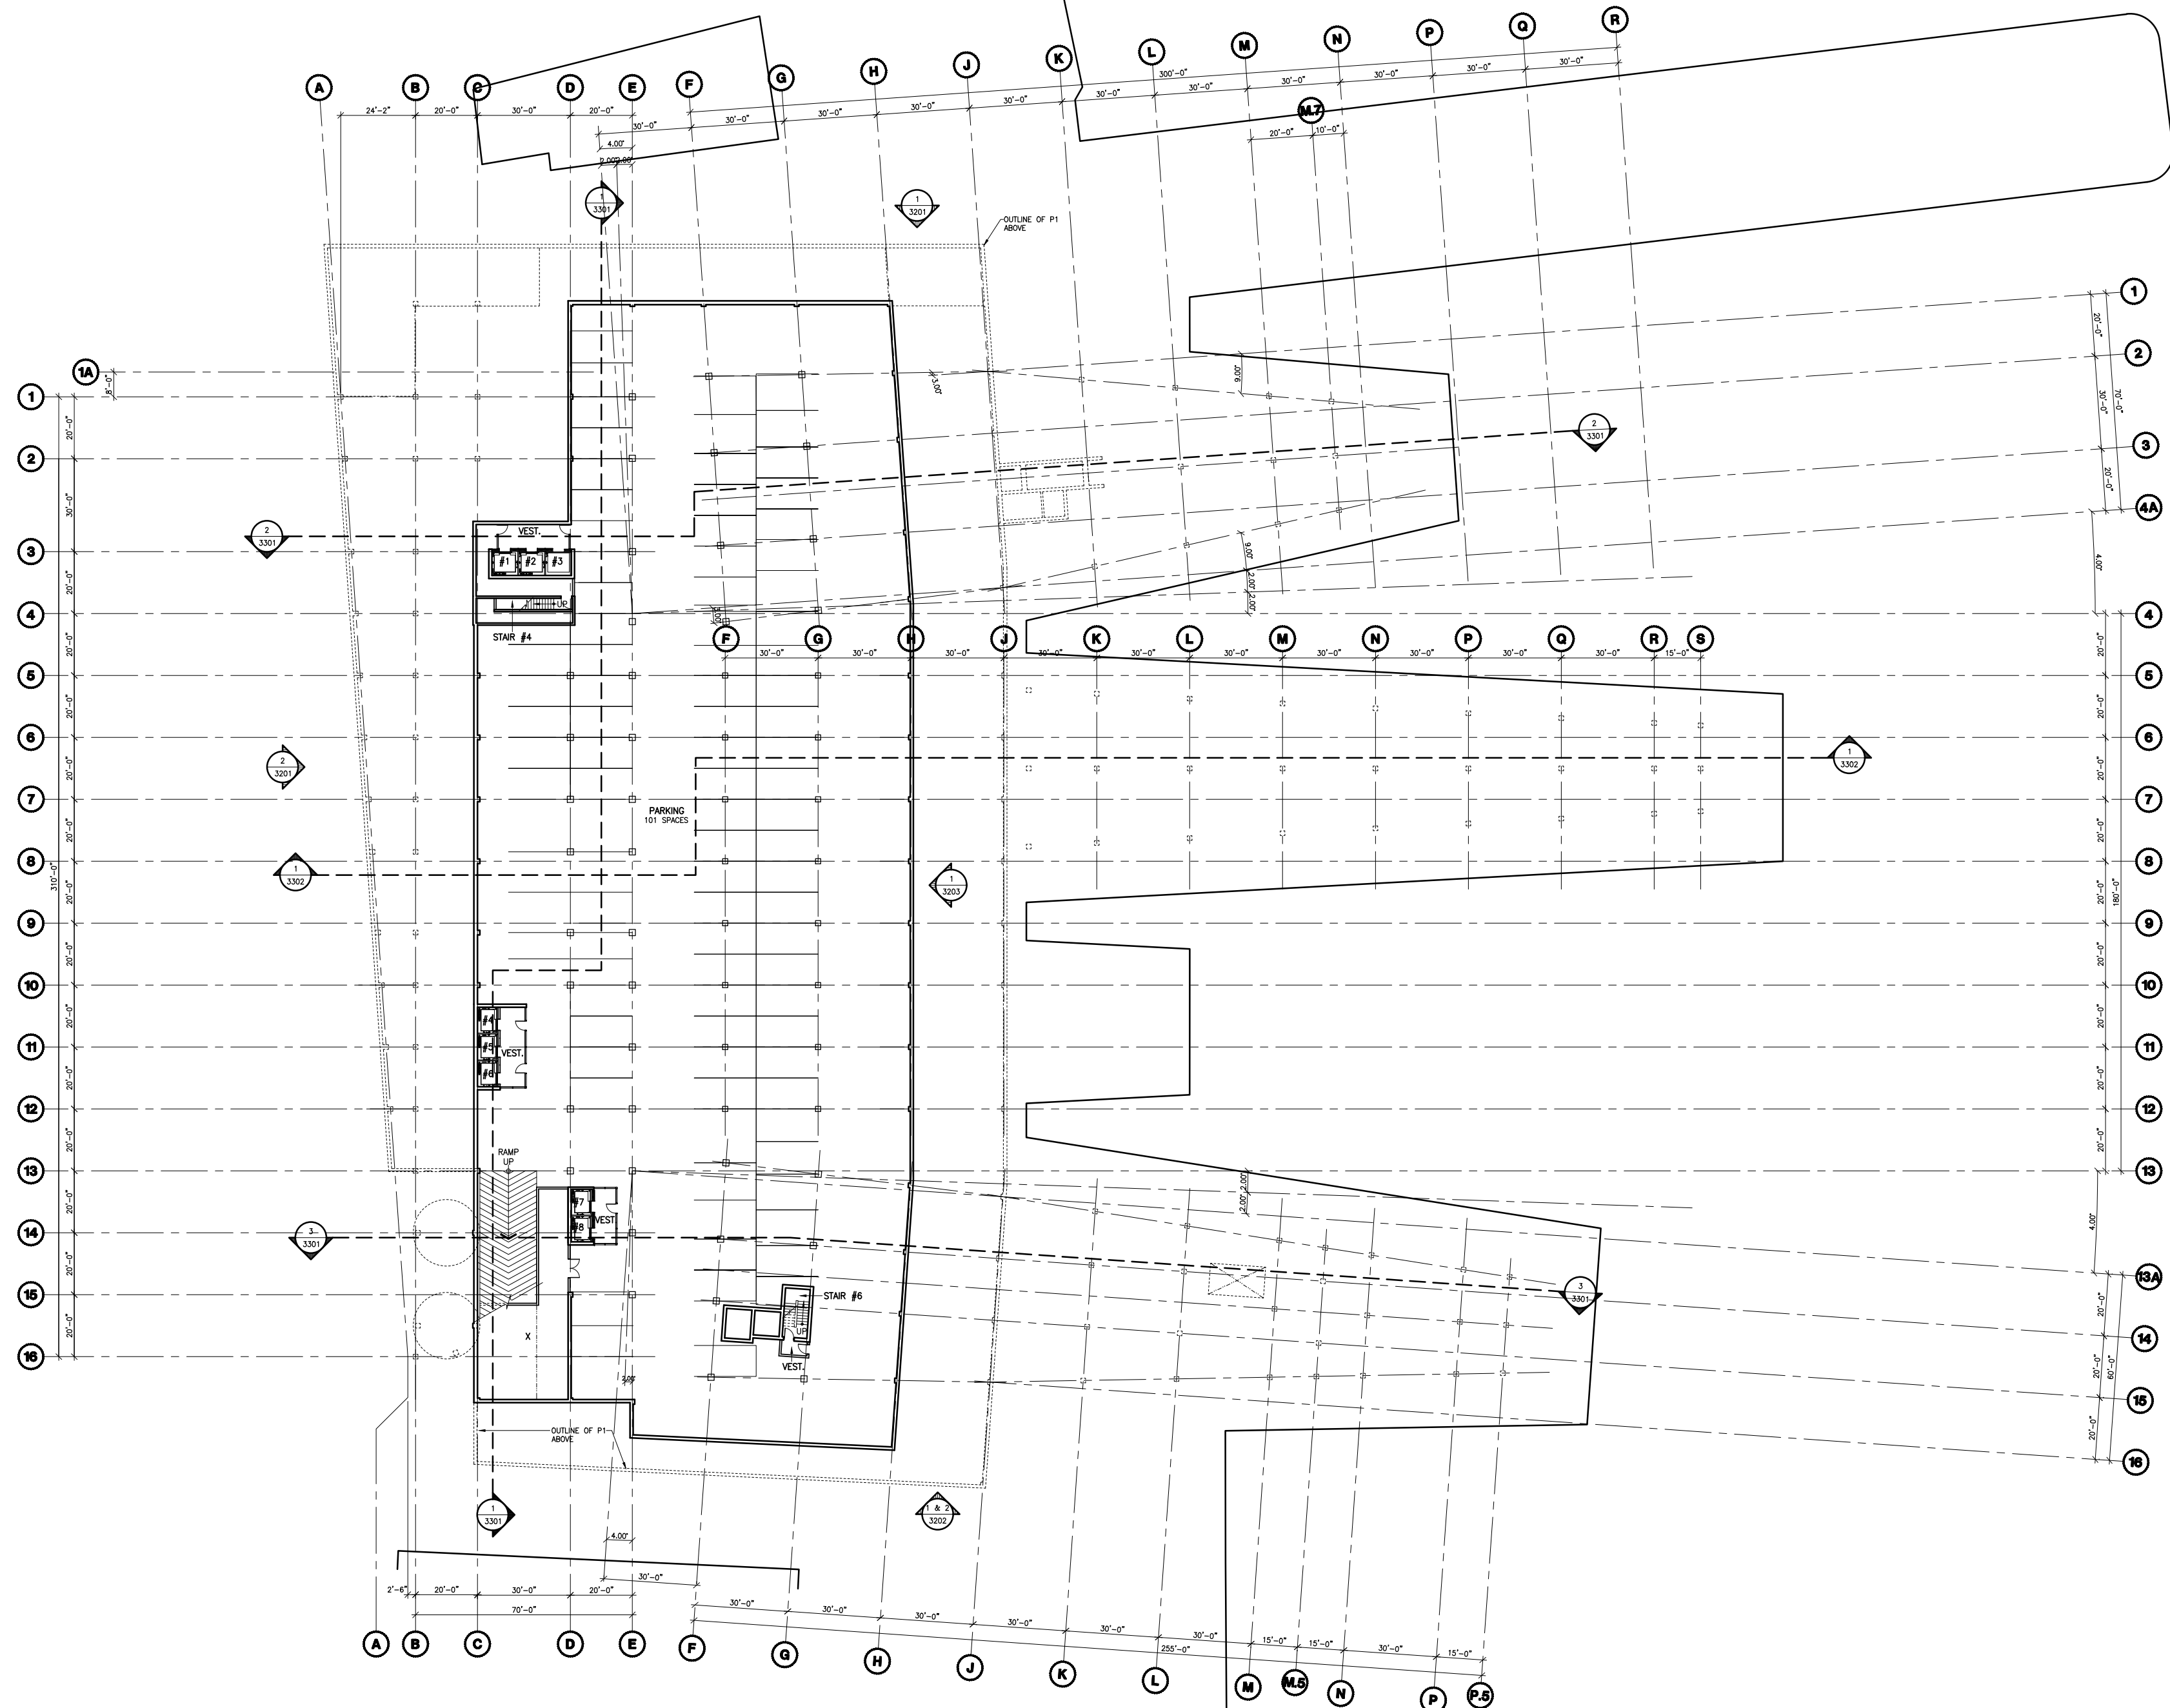

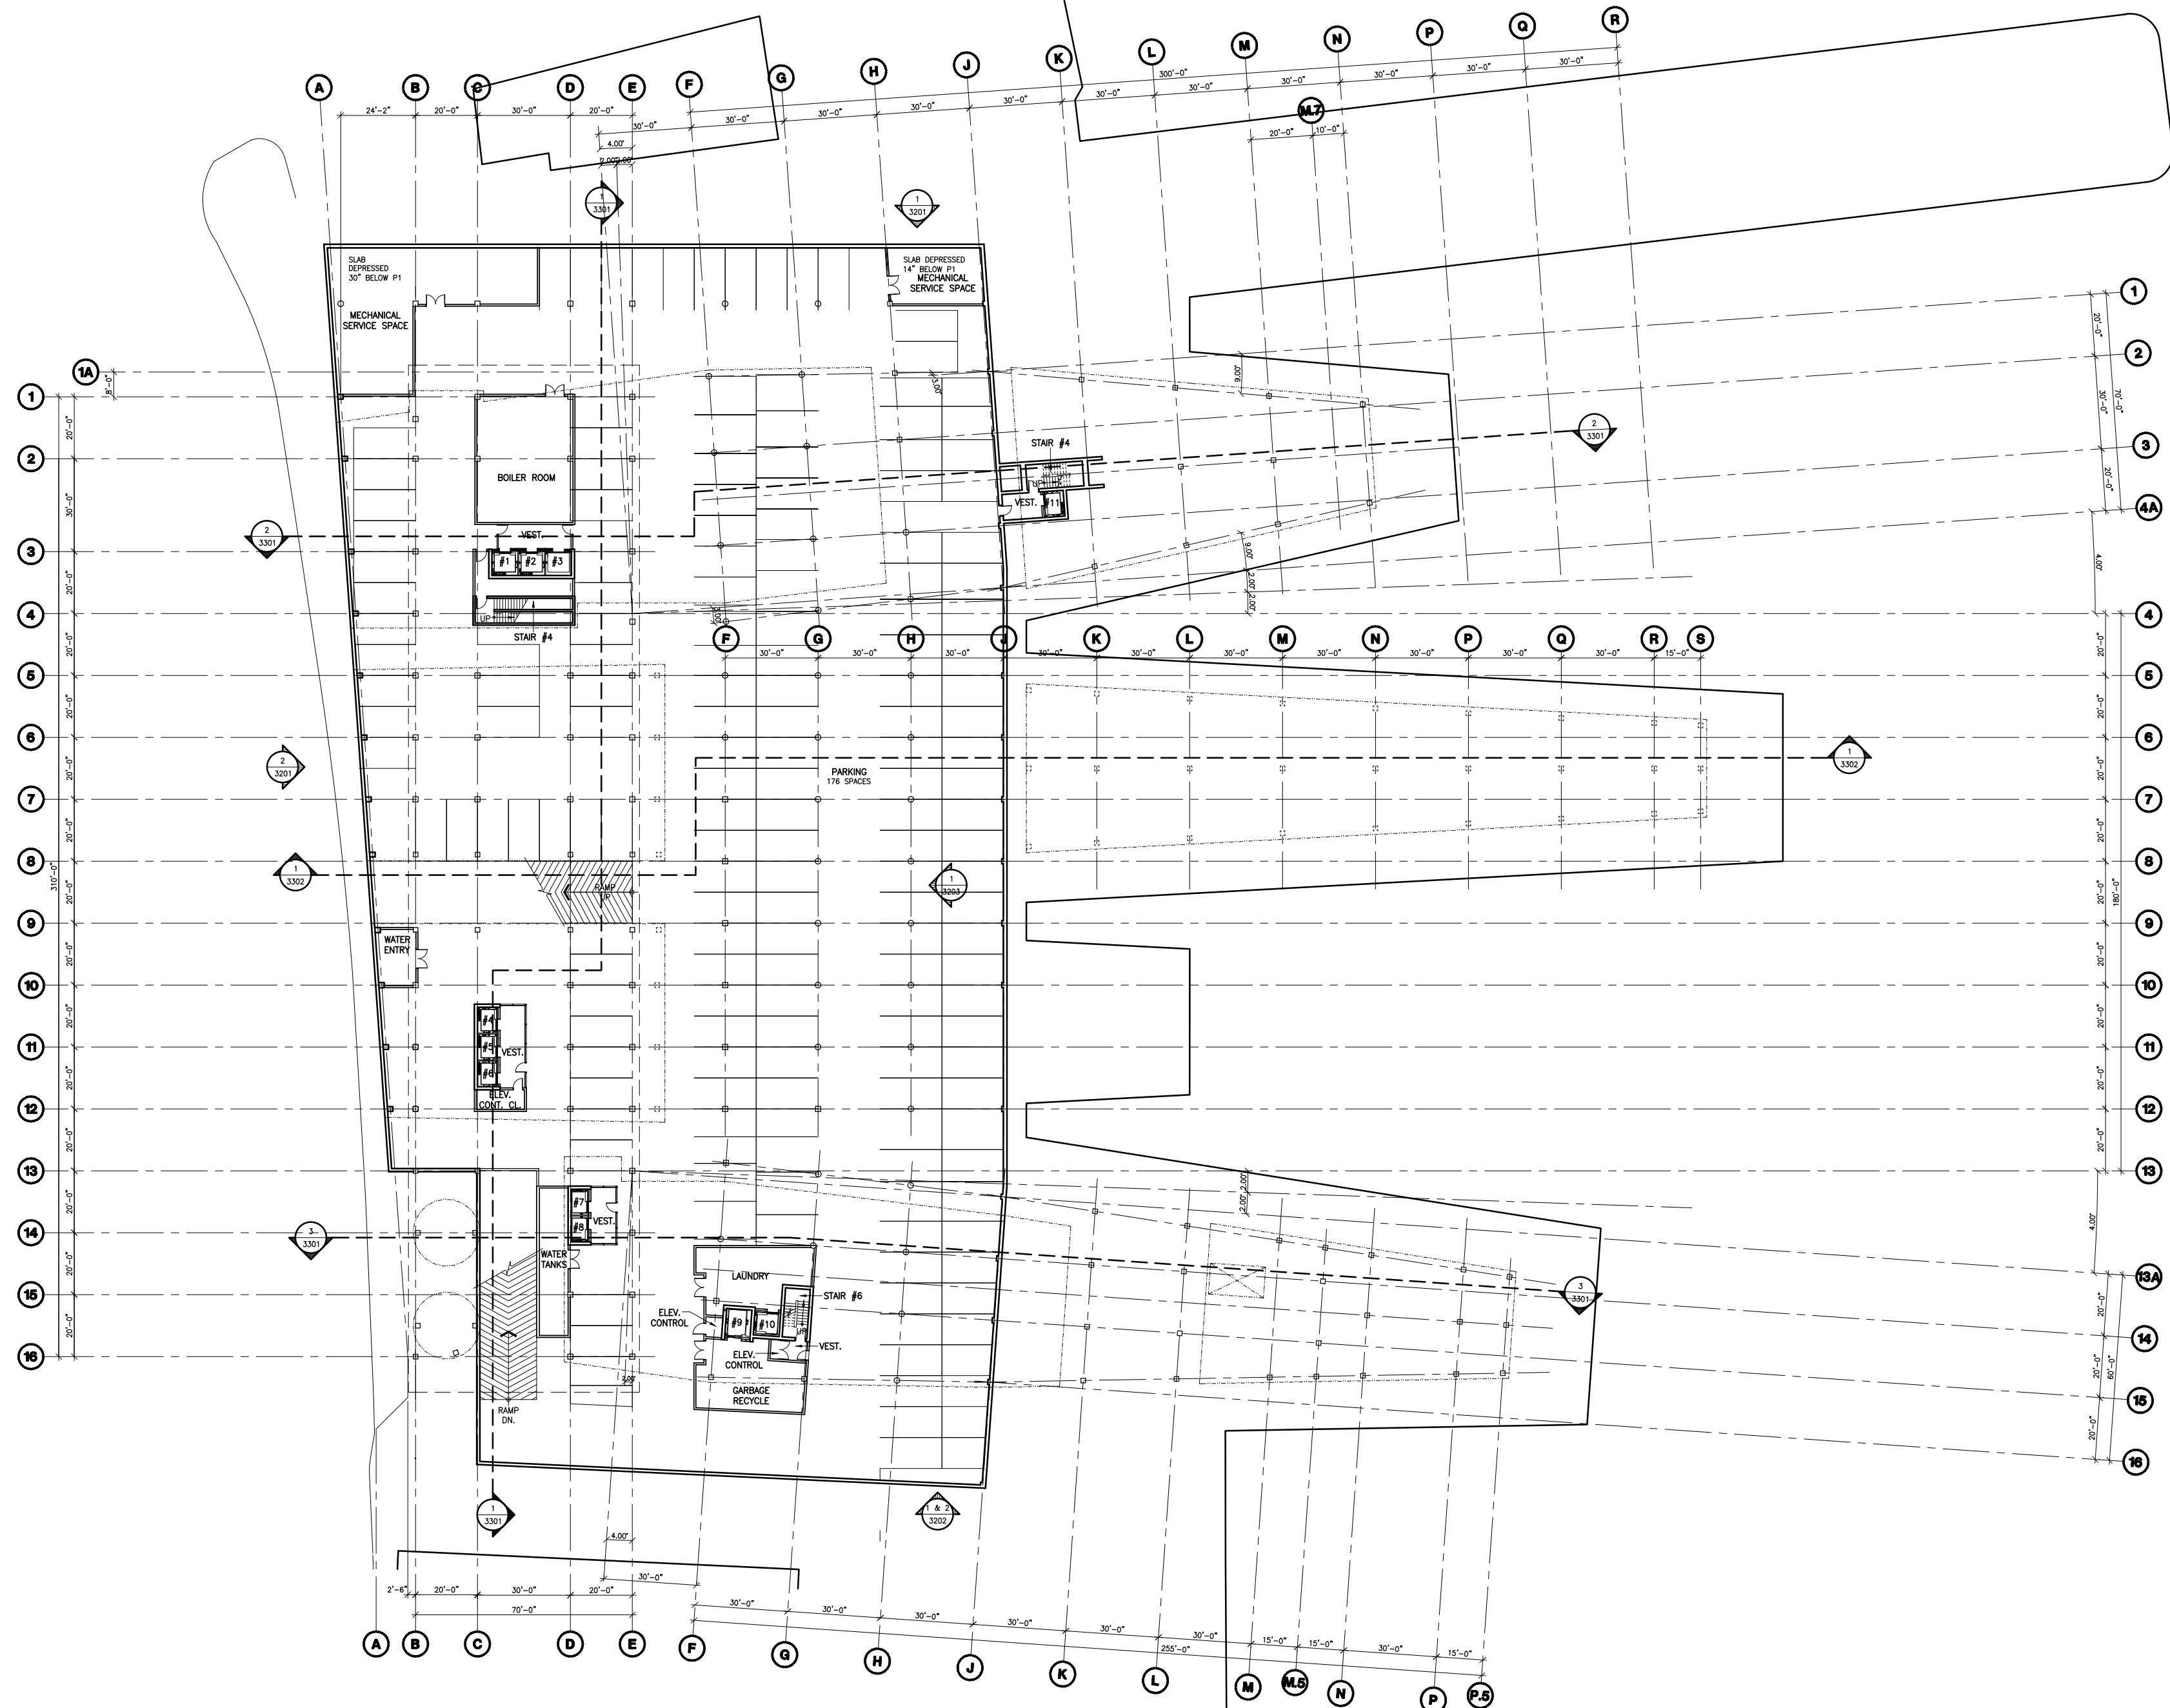

1 FLOOR PLAN - PARKING LEVEL P1



**FOWLER
BAULD &
MITCHELL**

architecture



Fowler Bauld & Mitchell Ltd.
PO Box 514, Suite 102
1660 Hollis Street, Halifax, Nova Scotia B3J 2R7
Tel: 902 429 4100 Fax: 902 423 3063
email: architects@fbm.ns.ca www.fbm.ns.ca

MackKay-Lyons Sweetapple
Architects Limited

2188 Gottingen Street
Halifax Nova Scotia Canada
B3K 3B4


T 902.429.1867 F 902.429.6276
www.mlsarchitects.ca

STAMP


No.	REVISION	BY	DATE

QUEEN'S MARQUE
HALIFAX NOVA SCOTIA
JOB 2012-101 DATE MAR.31, 2016
CLIENT

**FLOOR PLAN
PARKING LEVEL - P1**
3002
MWD GAC SCALE 1"=20'

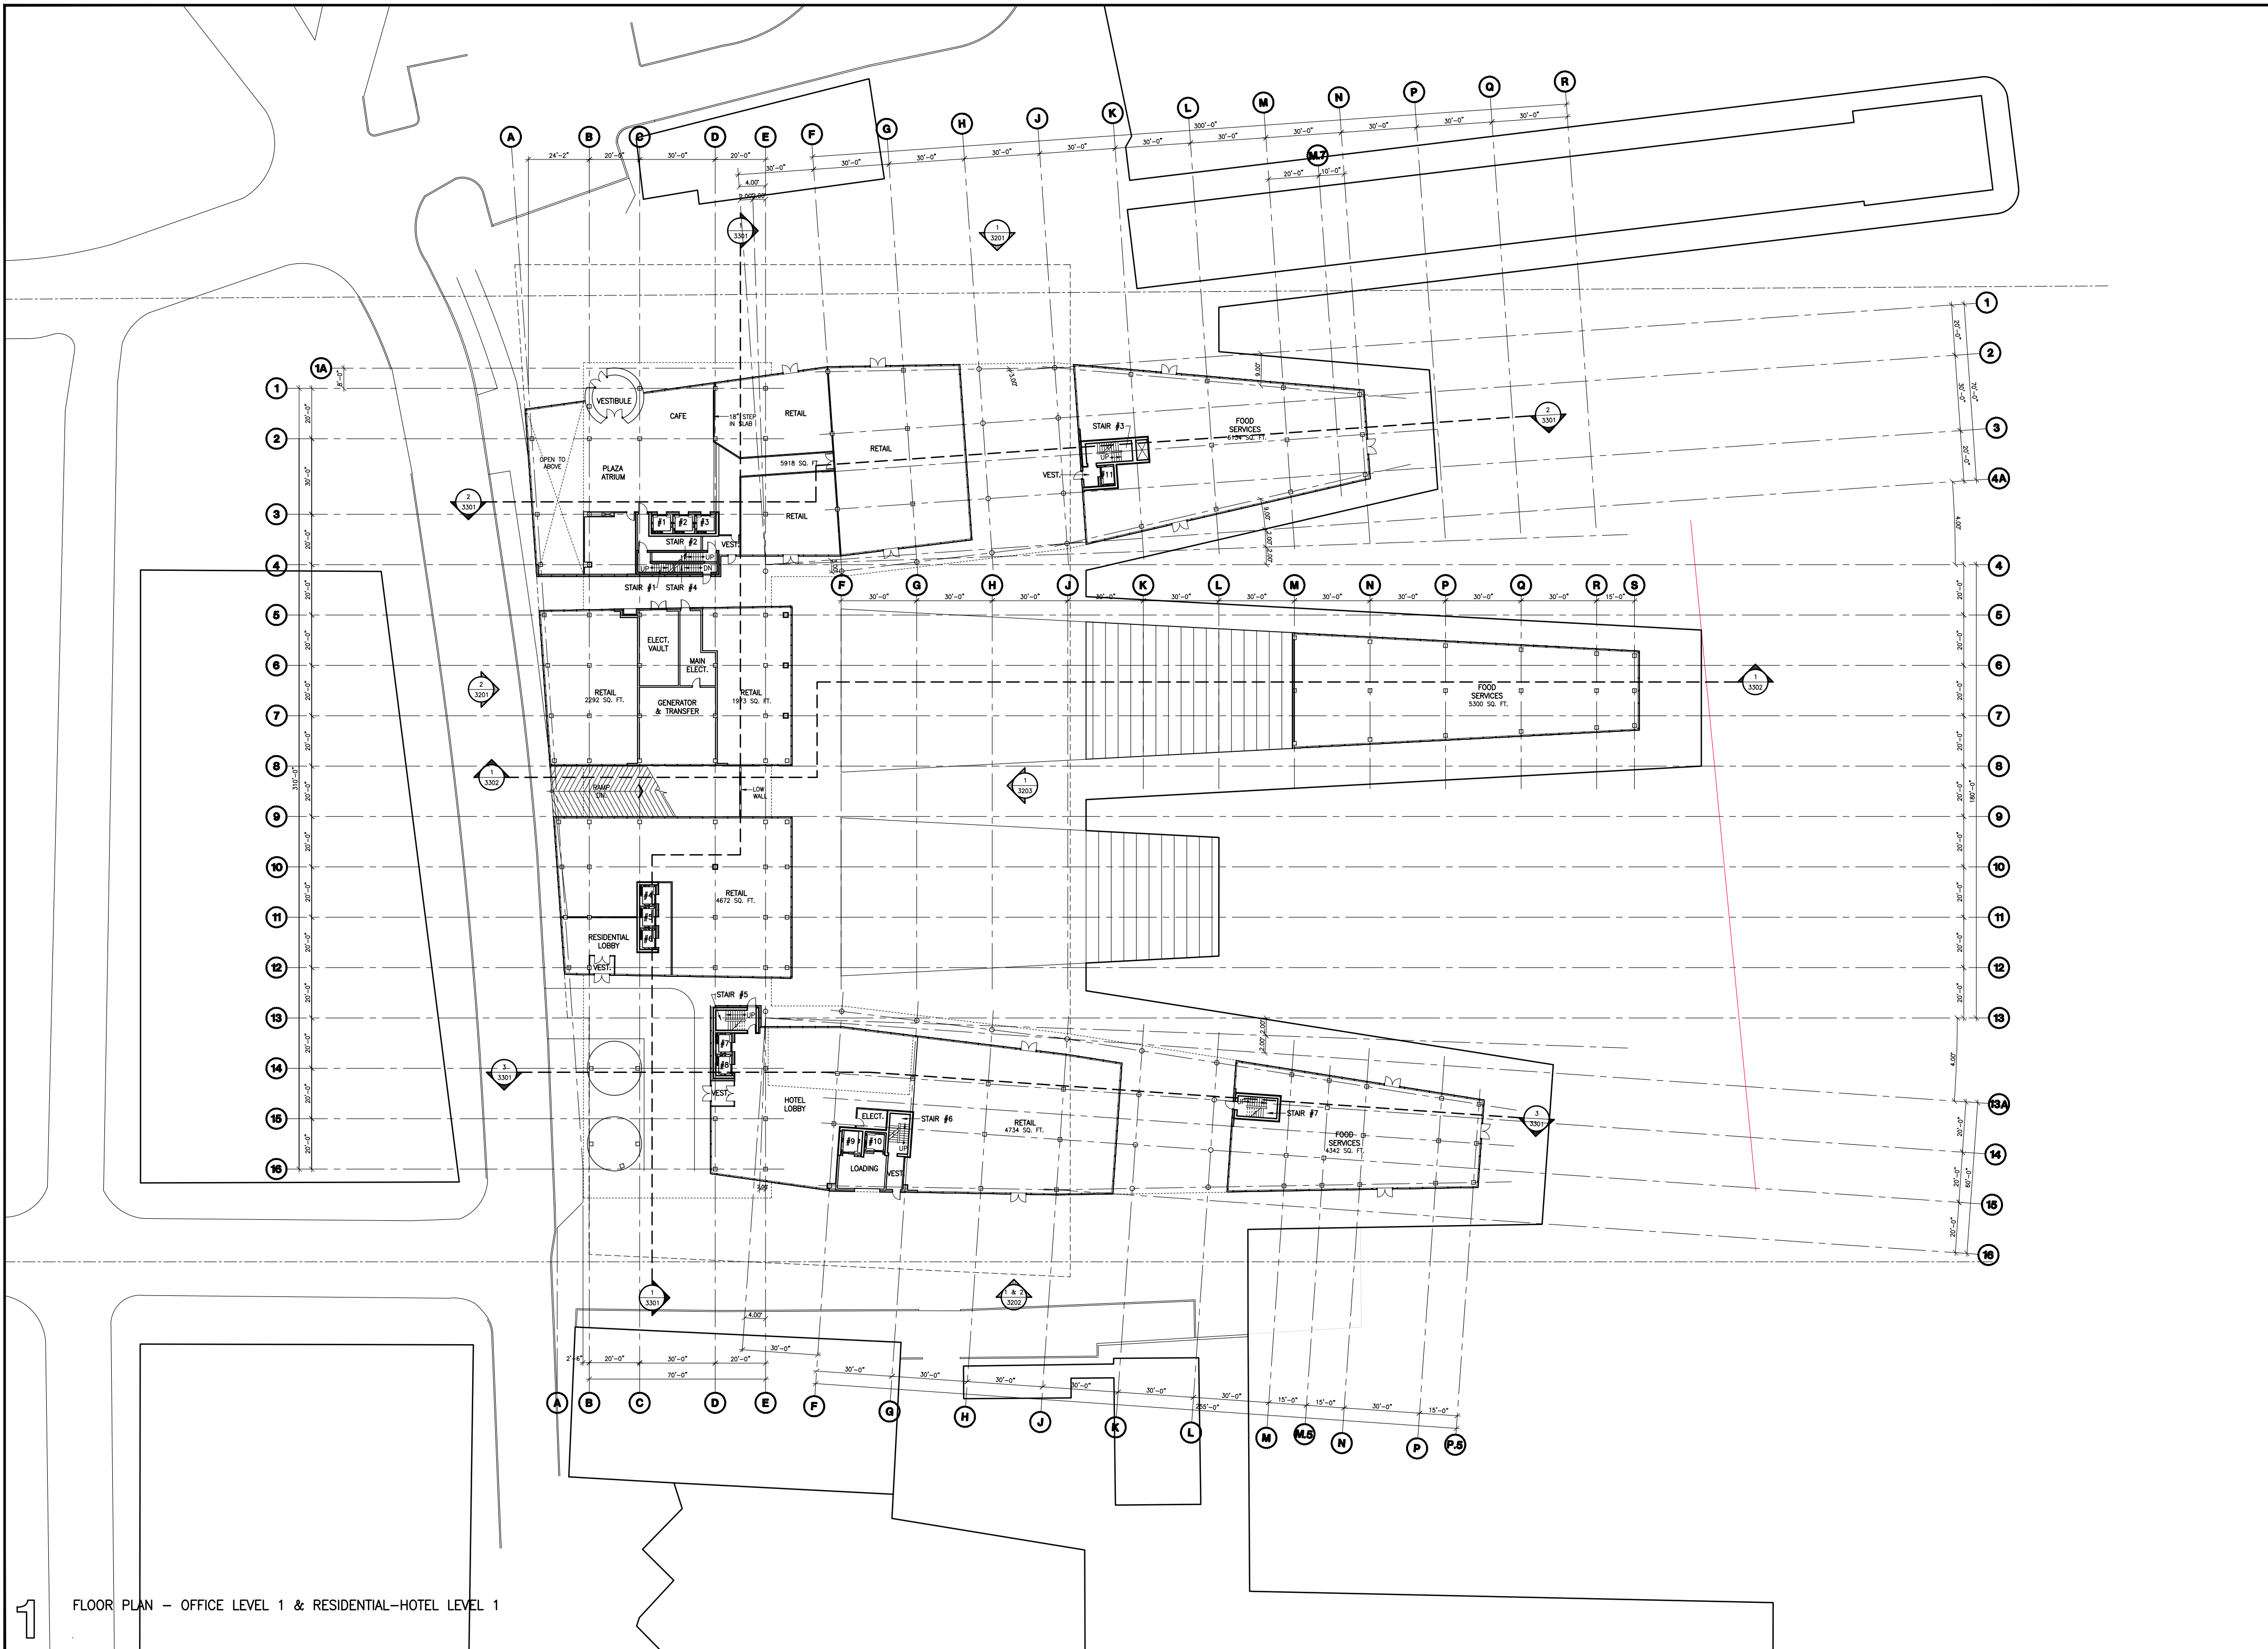

1 FLOOR PLAN - OFFICE LEVEL 1 & RESIDENTIAL-HOTEL LEVEL 1

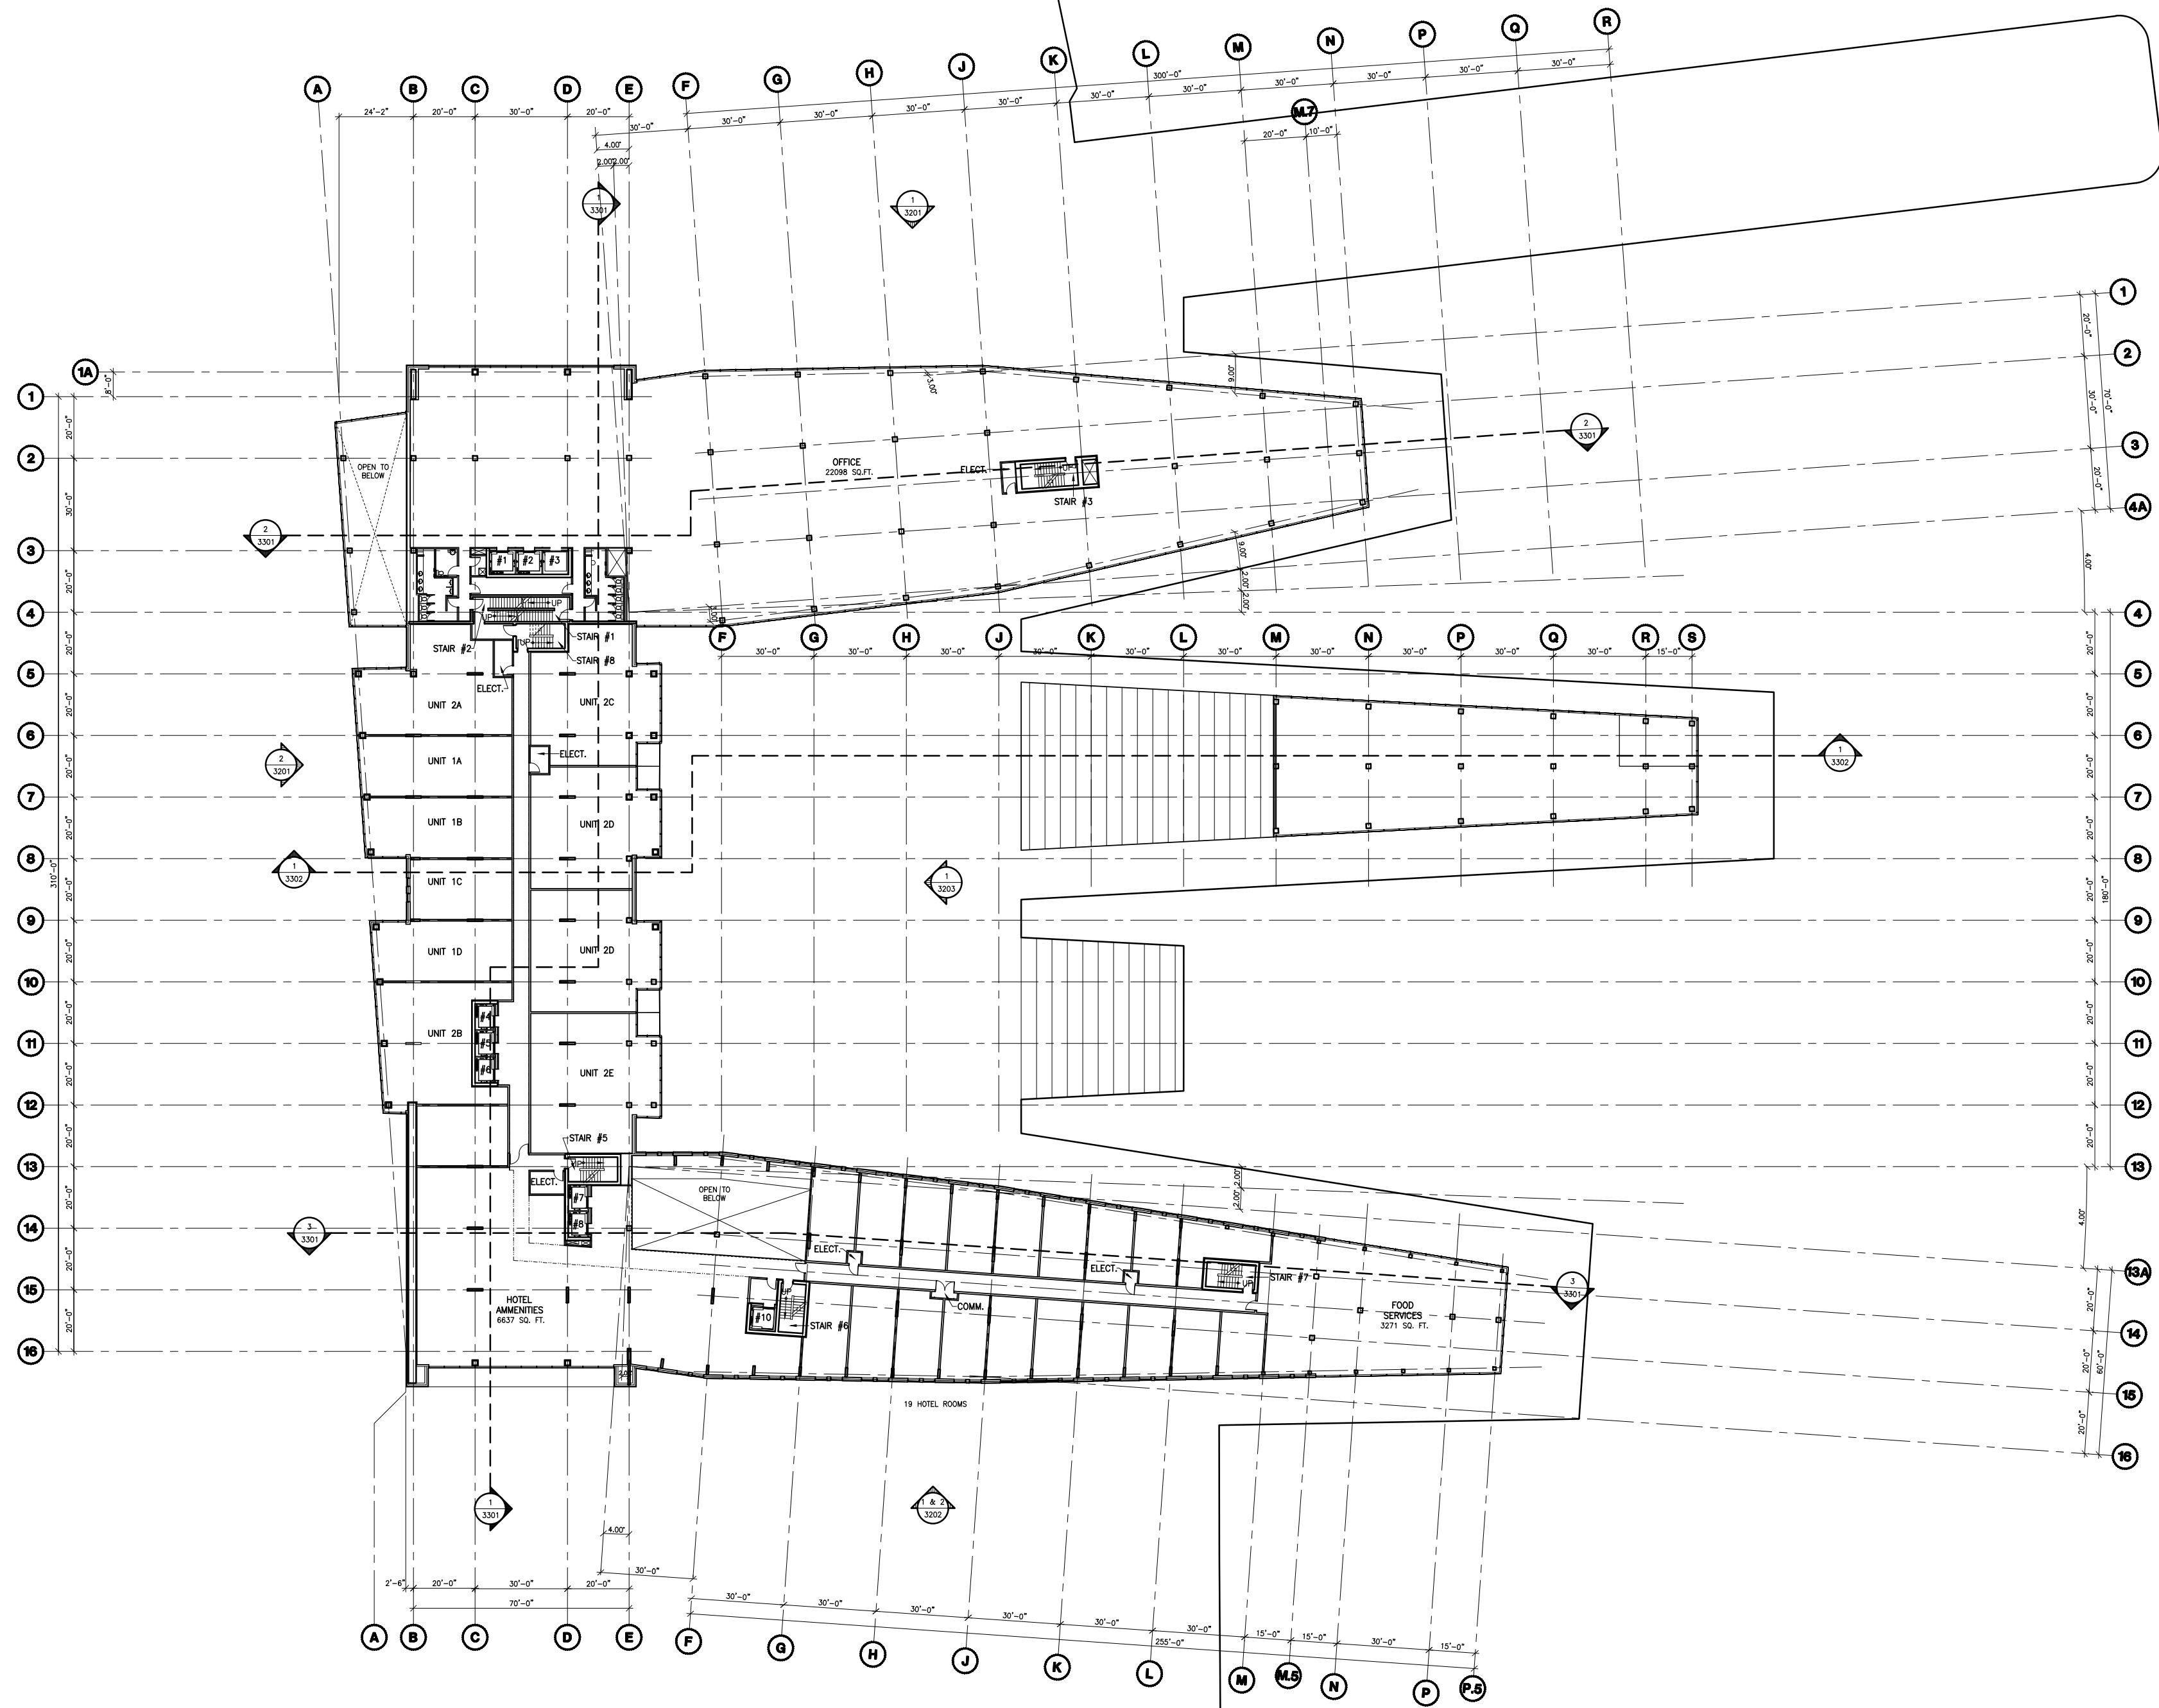

1 FLOOR PLAN - OFFICE LEVEL 2 & HOTEL LEVEL 2

UNIT NAME	UNIT TYPE	SQ. FOOTAGE	# UNITS
1A	1 BEDROOM	898	1
1B	1 BEDROOM	967	1
1C	1 BEDROOM	665	1
1D	1 BEDROOM	911	1
2A	2 BEDROOM	1438	1
2B	2 BEDROOM	1383	1
2C	2 BEDROOM	1685	1
2D	2 BR. + DEN	1551	2
2E	2 BR. + DEN	1789	1

FOWLER BAULD & MITCHELL
architecture

Fowler Bauld & Mitchell Ltd.
PO Box 514, Suite 102
1660 Hollis Street, Halifax, Nova Scotia B3J 2R7
Tel: 902 429 4100 Fax: 902 423 3063
email: architects@fbm.ns.ca www.fbm.ns.ca

Mackay-Lyons Sweetapple Architects Limited
2188 Gottingen Street
Halifax Nova Scotia Canada B3K 3B4
T 902.429.1867 F 902.429.6276
www.mlsaarchitects.ca

STAMP


No.	REVISION	BY	DATE

QUEEN'S MARQUE
HALIFAX NOVA SCOTIA

JOB 2012-101 DATE MAR.31, 2016
CLIENT


FLOOR PLAN OFF. 2 & RES. 2
3004

DRN MWD CHK GAC SCALE 1"=20'-0"

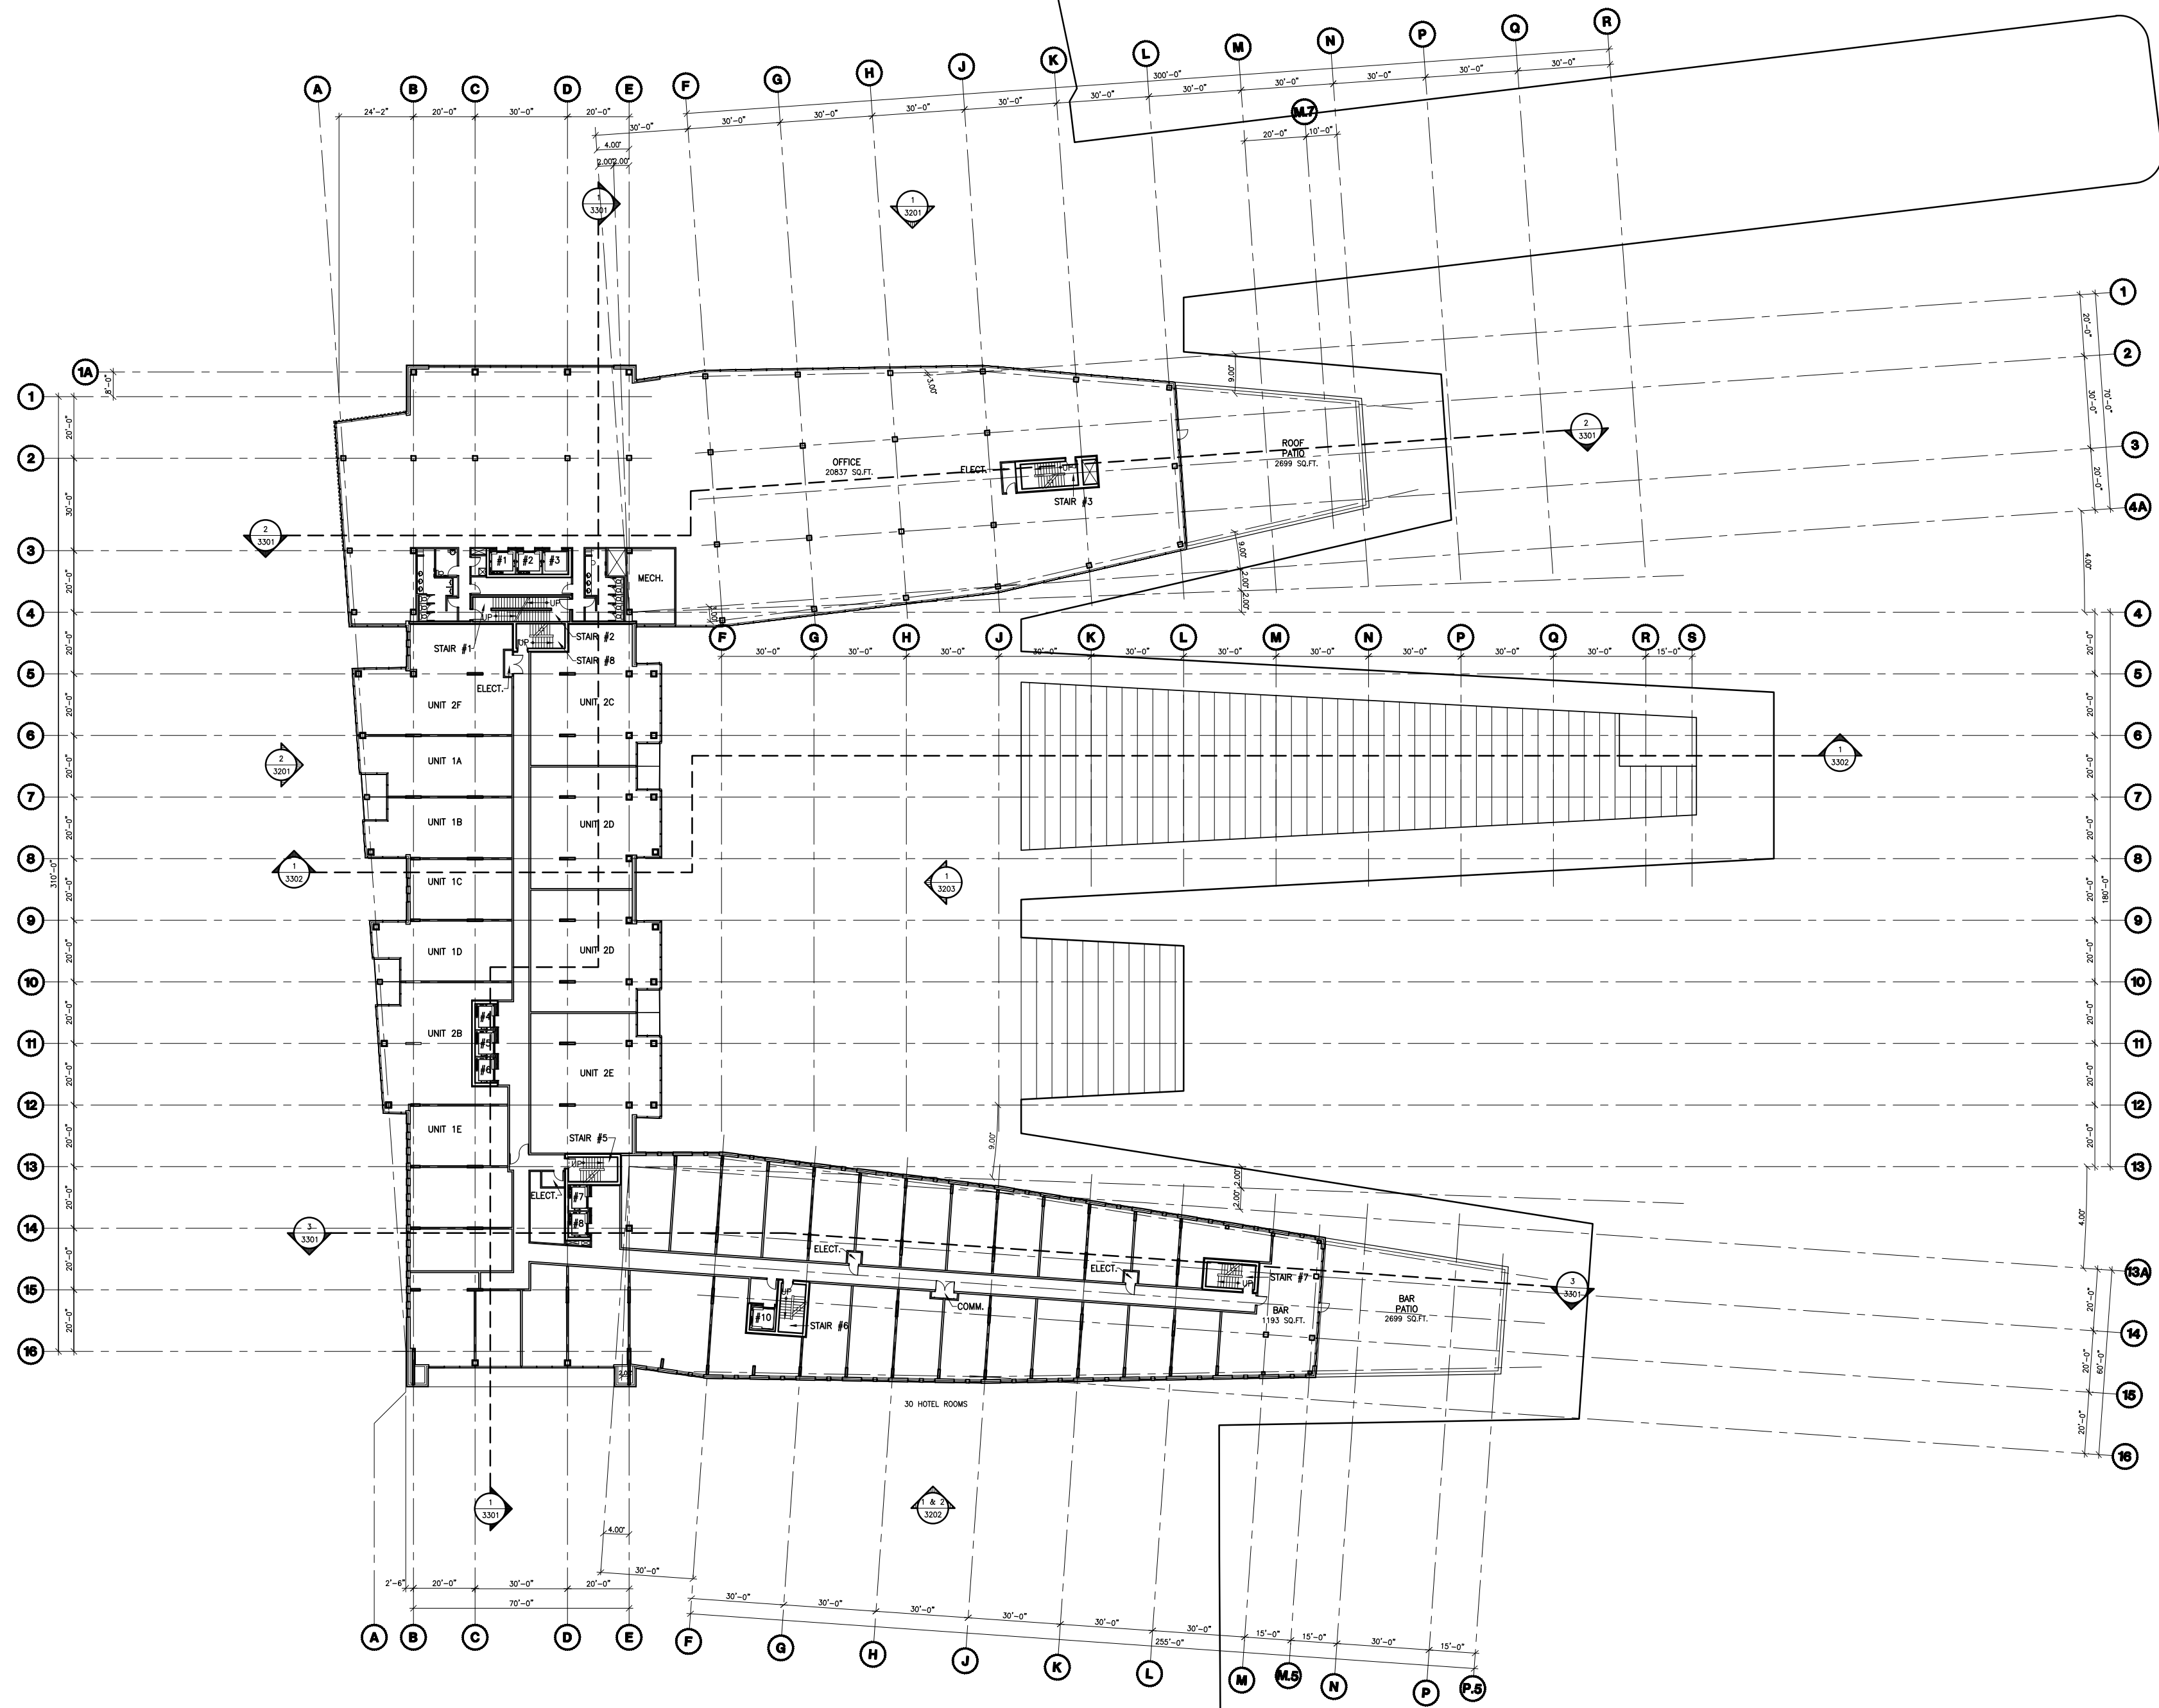

1 FLOOR PLAN - OFFICE LEVEL 3 & RESIDENTIA-HOTEL LEVEL 3

UNIT NAME	UNIT TYPE	SQ. FOOTAGE	# UNITS
1A	1 BEDROOM	898	1
1B	1 BEDROOM	967	1
1C	1 BEDROOM	665	1
1D	1 BEDROOM	911	1
1E	1 BEDROOM	839	1
2A	2 BEDROOM	1383	1
2B	2 BEDROOM	1685	1
2C	2 BR. + DEN	1557	2
2D	2 BR. + DEN	1789	1
2E	2 BEDROOM	1578	1

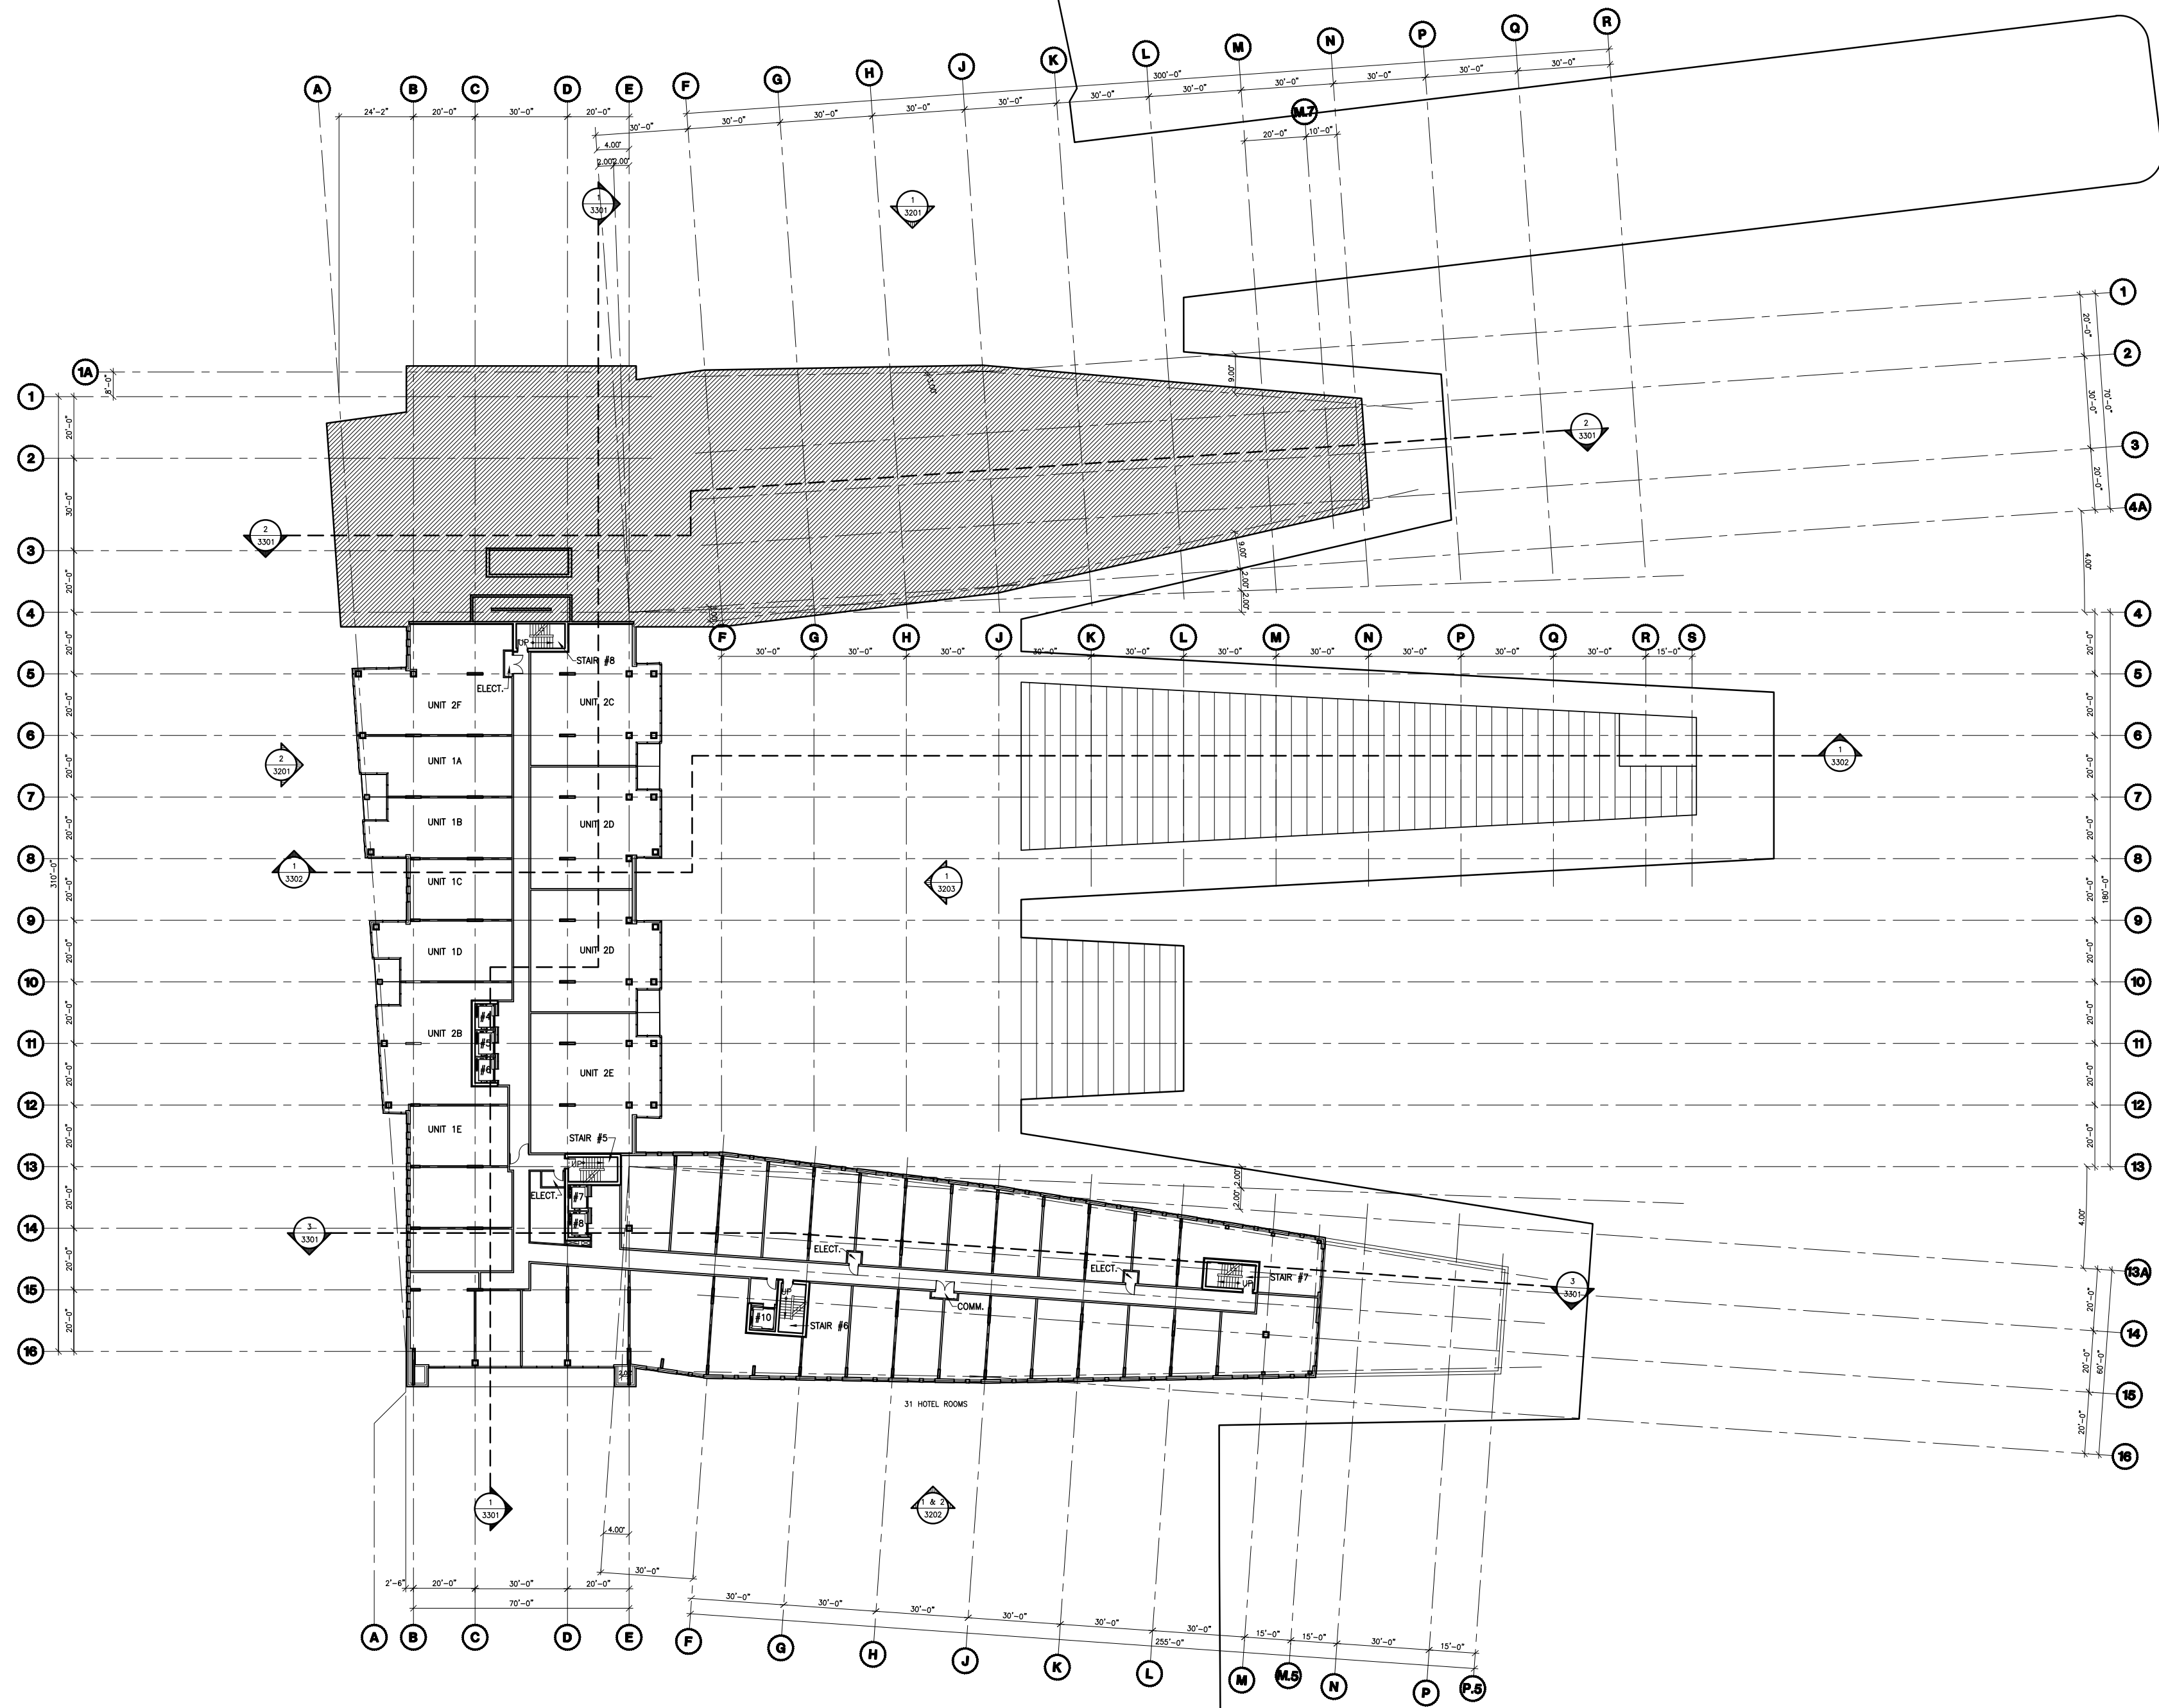

1 FLOOR PLAN - OFFICE (NA) & RESIDENTIAL-HOTEL LEVEL 4

UNIT NAME	UNIT TYPE	SQ. FOOTAGE	# UNITS
1A	1 BEDROOM	898	1
1B	1 BEDROOM	967	1
1C	1 BEDROOM	665	1
1D	1 BEDROOM	911	1
1E	1 BEDROOM	839	1
2A	2 BEDROOM	1383	1
2B	2 BEDROOM	1685	1
2C	2 BR. + DEN	1551	2
2D	2 BR. + DEN	1789	1
2E	2 BEDROOM	1178	1

FOWLER BAULD & MITCHELL
architecture

Fowler Bauld & Mitchell Ltd.
PO Box 514, Suite 102
1660 Hollis Street, Halifax, Nova Scotia B3J 2R7
Tel: 902 429 4100 Fax: 902 423 3063
email: architects@fbm.ns.ca www.fbm.ns.ca

Mackay-Lyons Sweetapple
Architects Limited

2188 Gottingen Street
Halifax Nova Scotia Canada
B3K 3B4

T 902.429.1867 F 902.429.6276
www.mlsarchitects.ca

STAMP

No.	REVISION	BY	DATE


QUEEN'S MARQUE
HALIFAX NOVA SCOTIA

JOB 2012-101 DATE MAR.31, 2016
CLIENT

**FLOOR PLAN
OFF. - & RES. 4**

3006

DRN MWD CHK GAC SCALE 1"=20'-0"

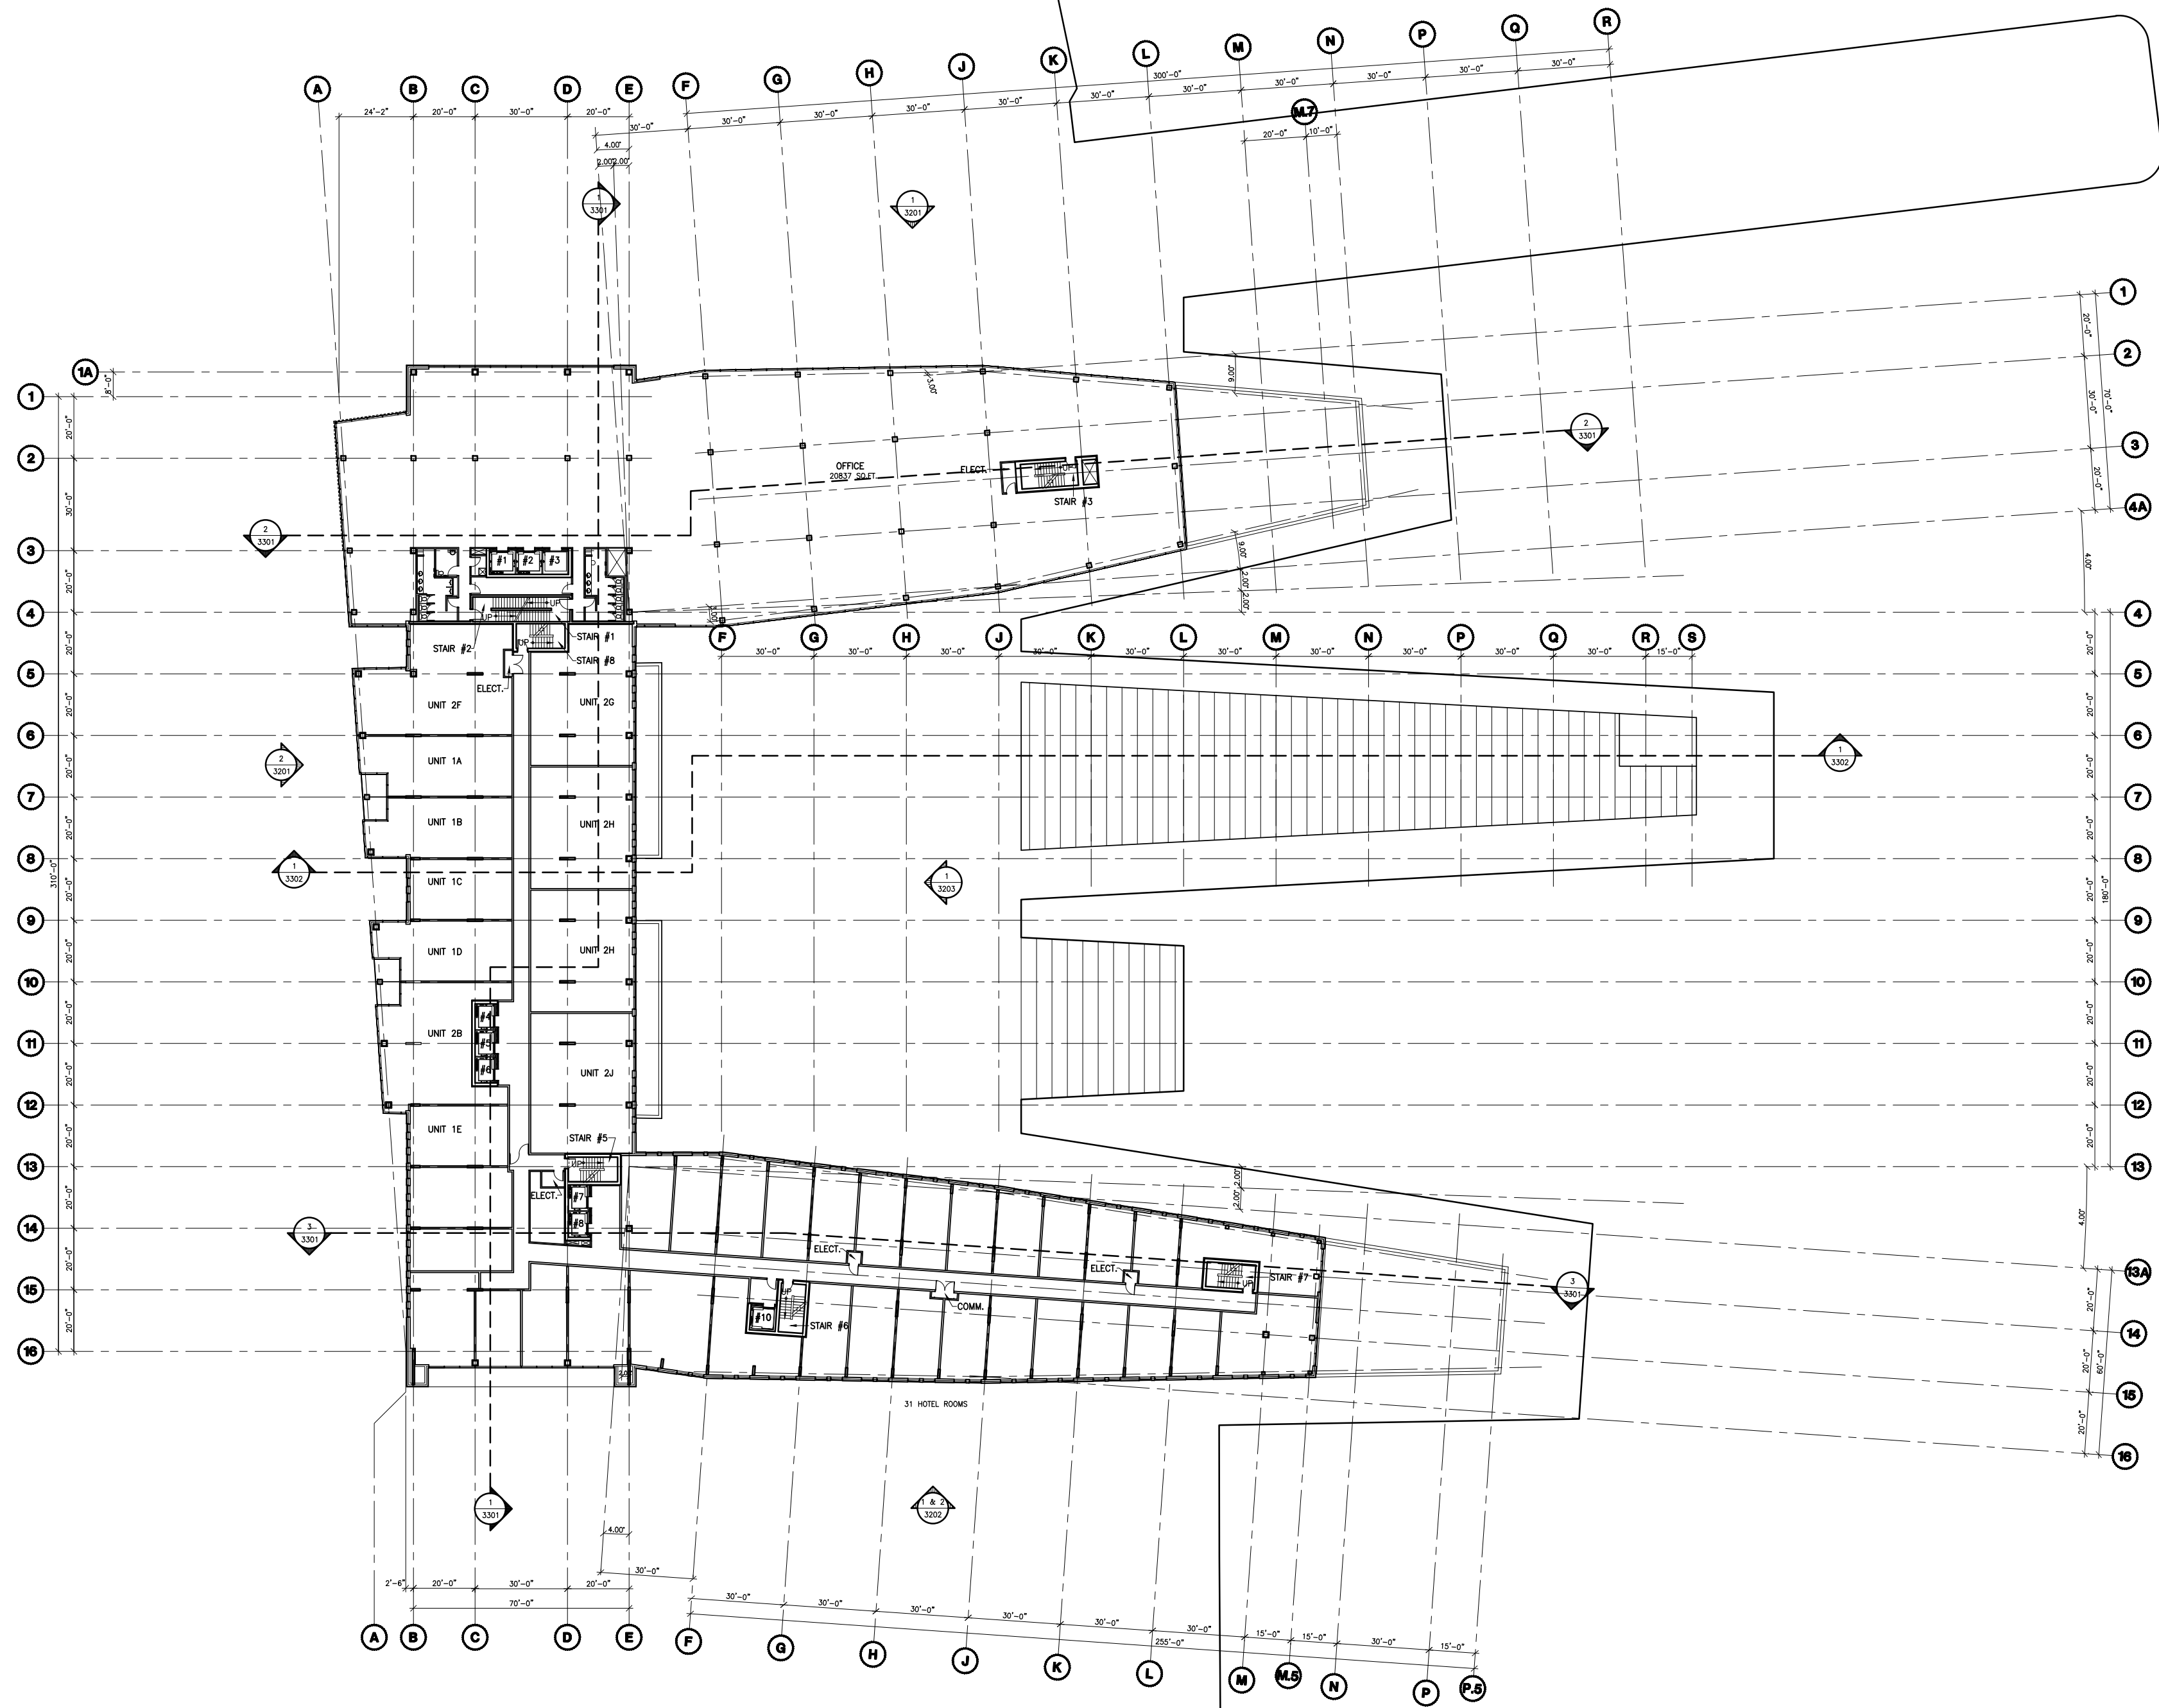

1 FLOOR PLAN - OFFICE LEVEL 4 & RESIDENTIAL-HOTEL LEVEL 5

UNIT NAME	UNIT TYPE	SQ. FOOTAGE	# UNITS
1A	1 BEDROOM	898	1
1B	1 BEDROOM	967	1
1C	1 BEDROOM	665	1
1D	1 BEDROOM	911	1
1E	1 BEDROOM	839	1
2B	2 BEDROOM	1383	1
2C	2 BEDROOM	1578	1
2D	2 BR. + DEN	1442	1
2E	2 BR. + DEN	1346	2
2F	2 BR. + DEN	1544	1

FOWLER BAULD & MITCHELL
architecture

Fowler Bauld & Mitchell Ltd.
PO Box 514, Suite 102
1660 Hollis Street, Halifax, Nova Scotia B3J 2R7
Tel: 902 429 4100 Fax: 902 423 3063
email: architects@fbm.ns.ca www.fbm.ns.ca

Mackay-Lyons Sweetapple
Architects Limited

2188 Gottingen Street
Halifax Nova Scotia Canada
B3K 3B4

T 902.429.1867 F 902.429.6276
www.mlsarchitects.ca

STAMP

No.	REVISION	BY	DATE

CLIENT


QUEEN'S MARQUE
HALIFAX NOVA SCOTIA

JOB 2012-101 DATE MAR.31, 2016

CLIENT


FLOOR PLAN
OFF. 4 & RES. 5
3007

DRN MWD CHK GAC SCALE 1"=20'-0"

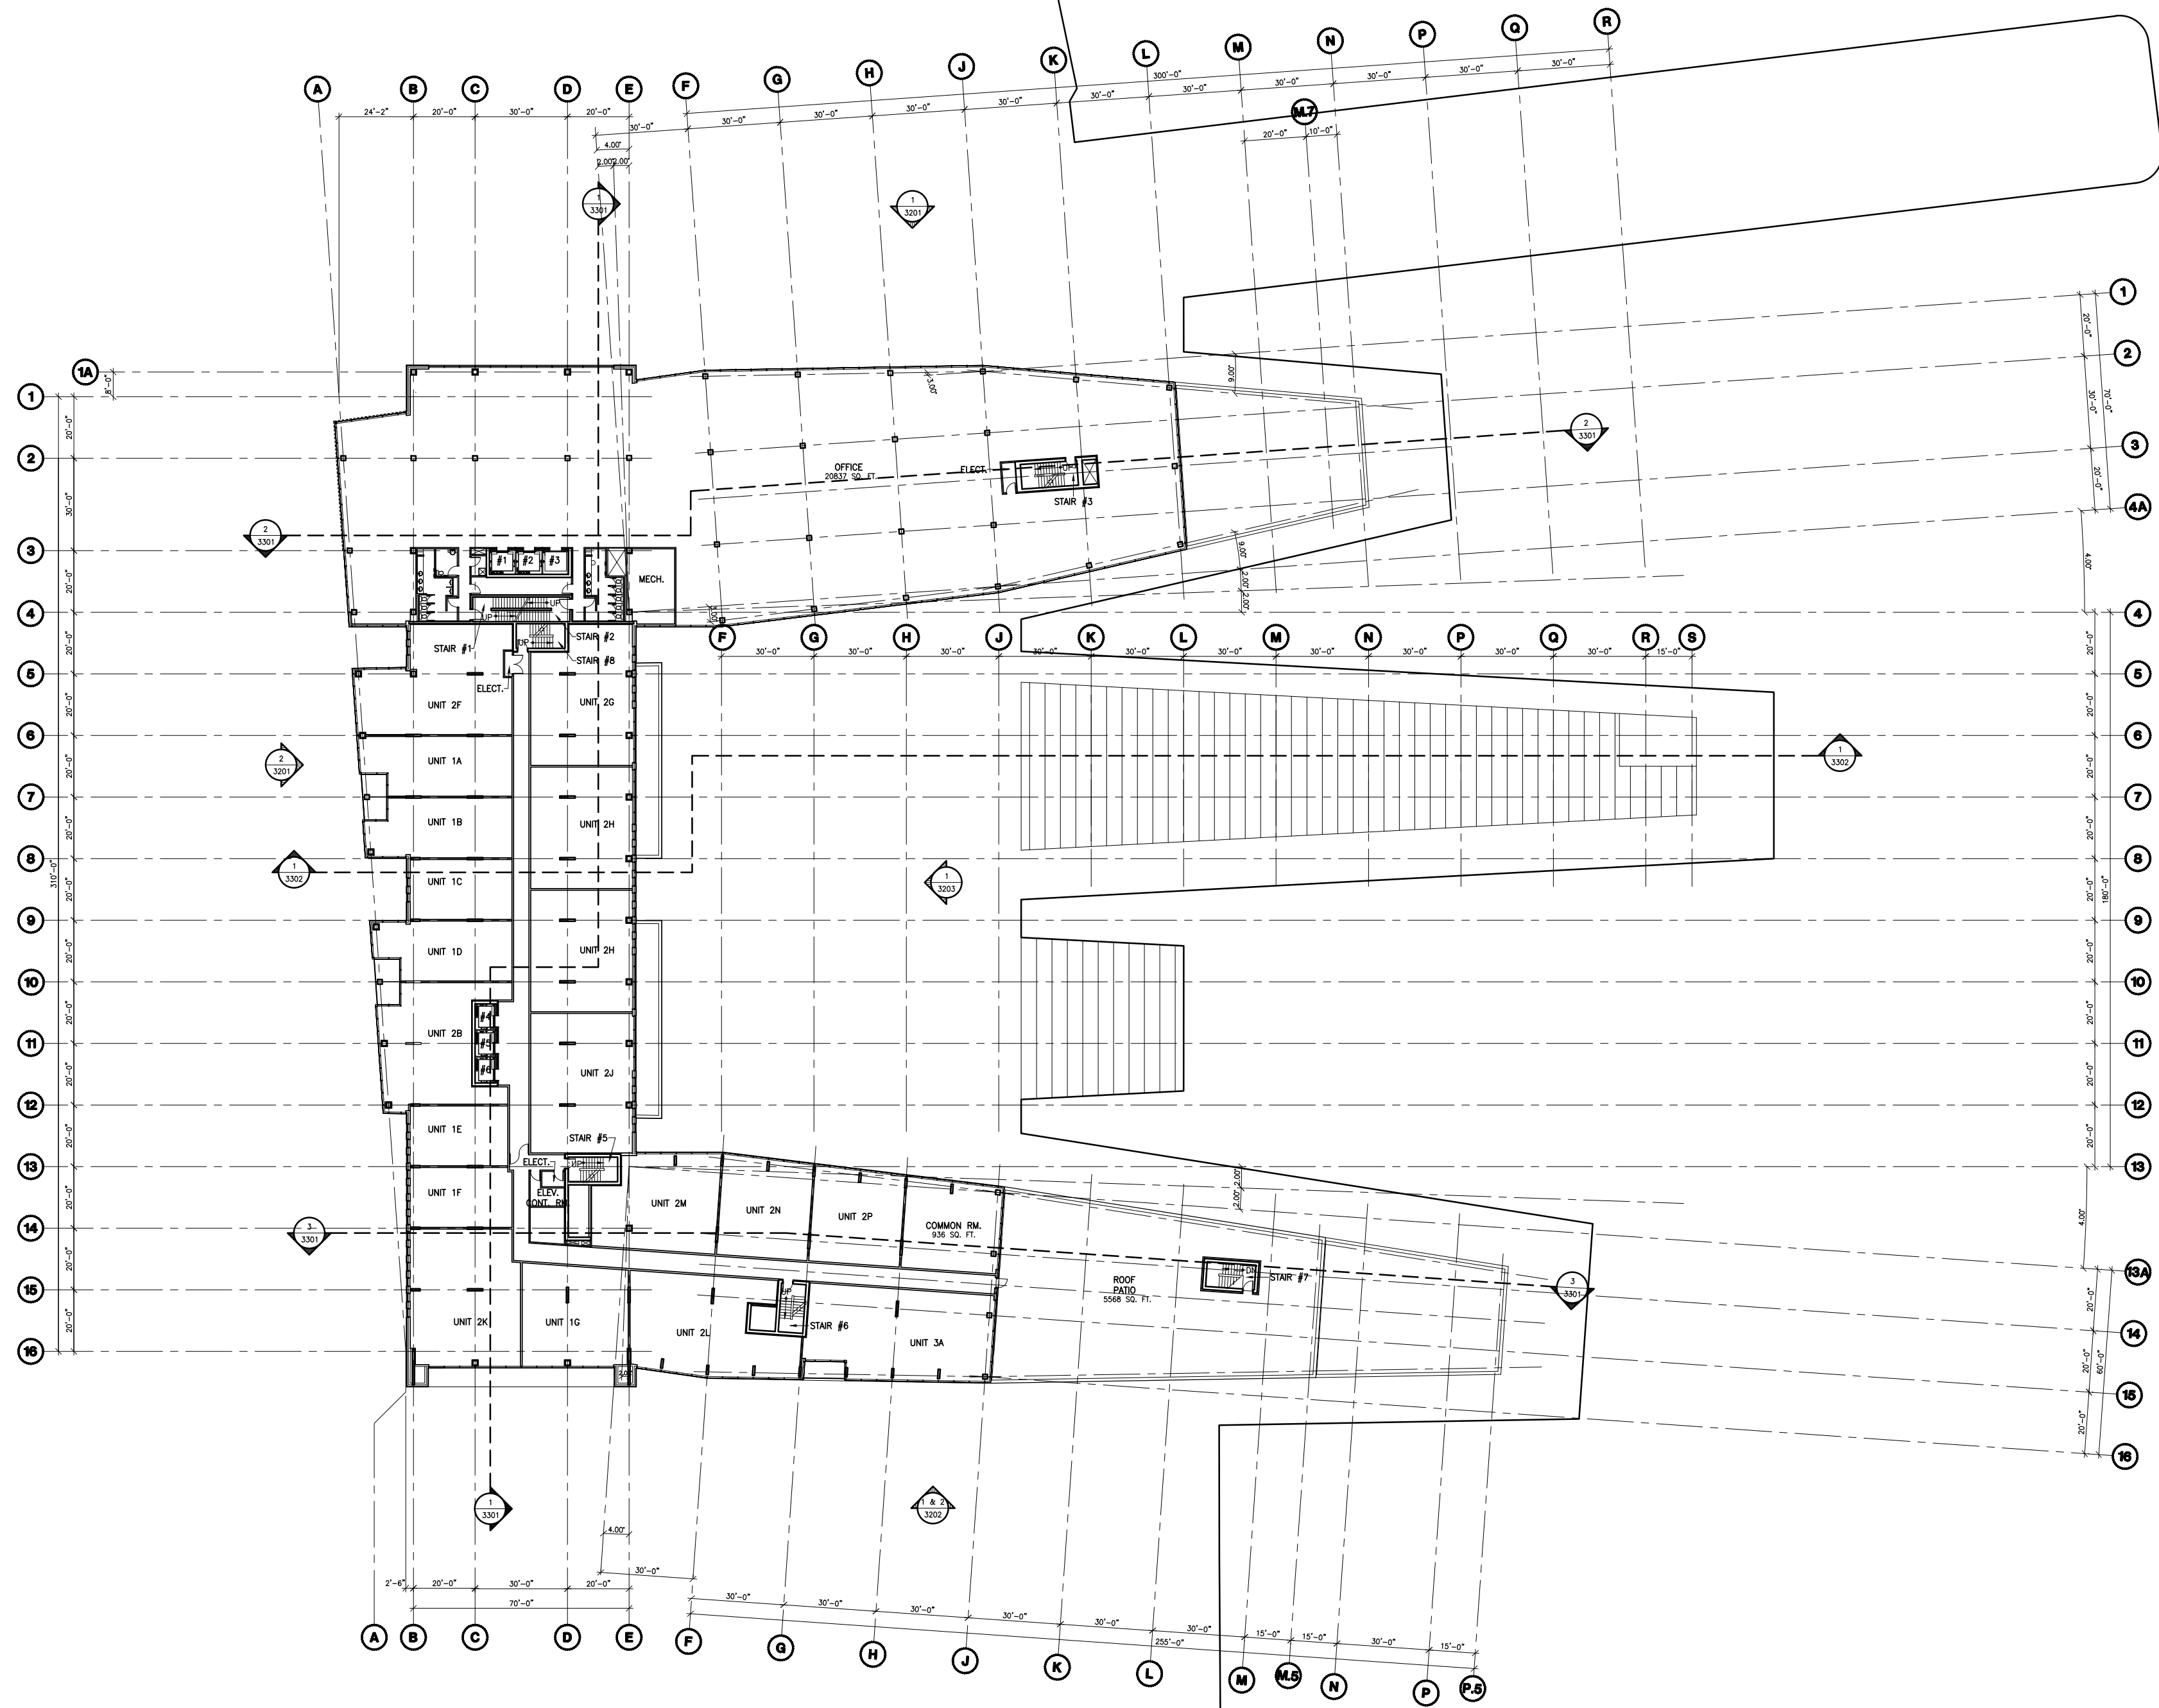


1 FLOOR PLAN – OFFICE LEVEL 5 & RESIDENTIAL LEVEL 6

UNIT NAME	UNIT TYPE	SQ. FOOTAGE	# UNITS
1A	1 BEDROOM	998	1
1B	1 BEDROOM	997	1
1C	1 BEDROOM	665	1
1D	1 BEDROOM	911	1
1E	1 BEDROOM	639	1
1F	1 BEDROOM	665	1
1G	1 BEDROOM	1339	1
1H	1 BEDROOM	1383	1
1I	2 BEDROOM	1578	1
1J	2 BEDROOM	1445	1
1K	2 BR. + DEN	1346	2
1L	2 BR. + DEN	1544	1
1M	2 BR. + DEN	1775	1
1N	2 BR. + DEN	1599	1
1O	2 BEDROOM	1224	1
1P	2 BEDROOM	978	1
1Q	2 BEDROOM	830	1
1R	3 BEDROOM	1188	1

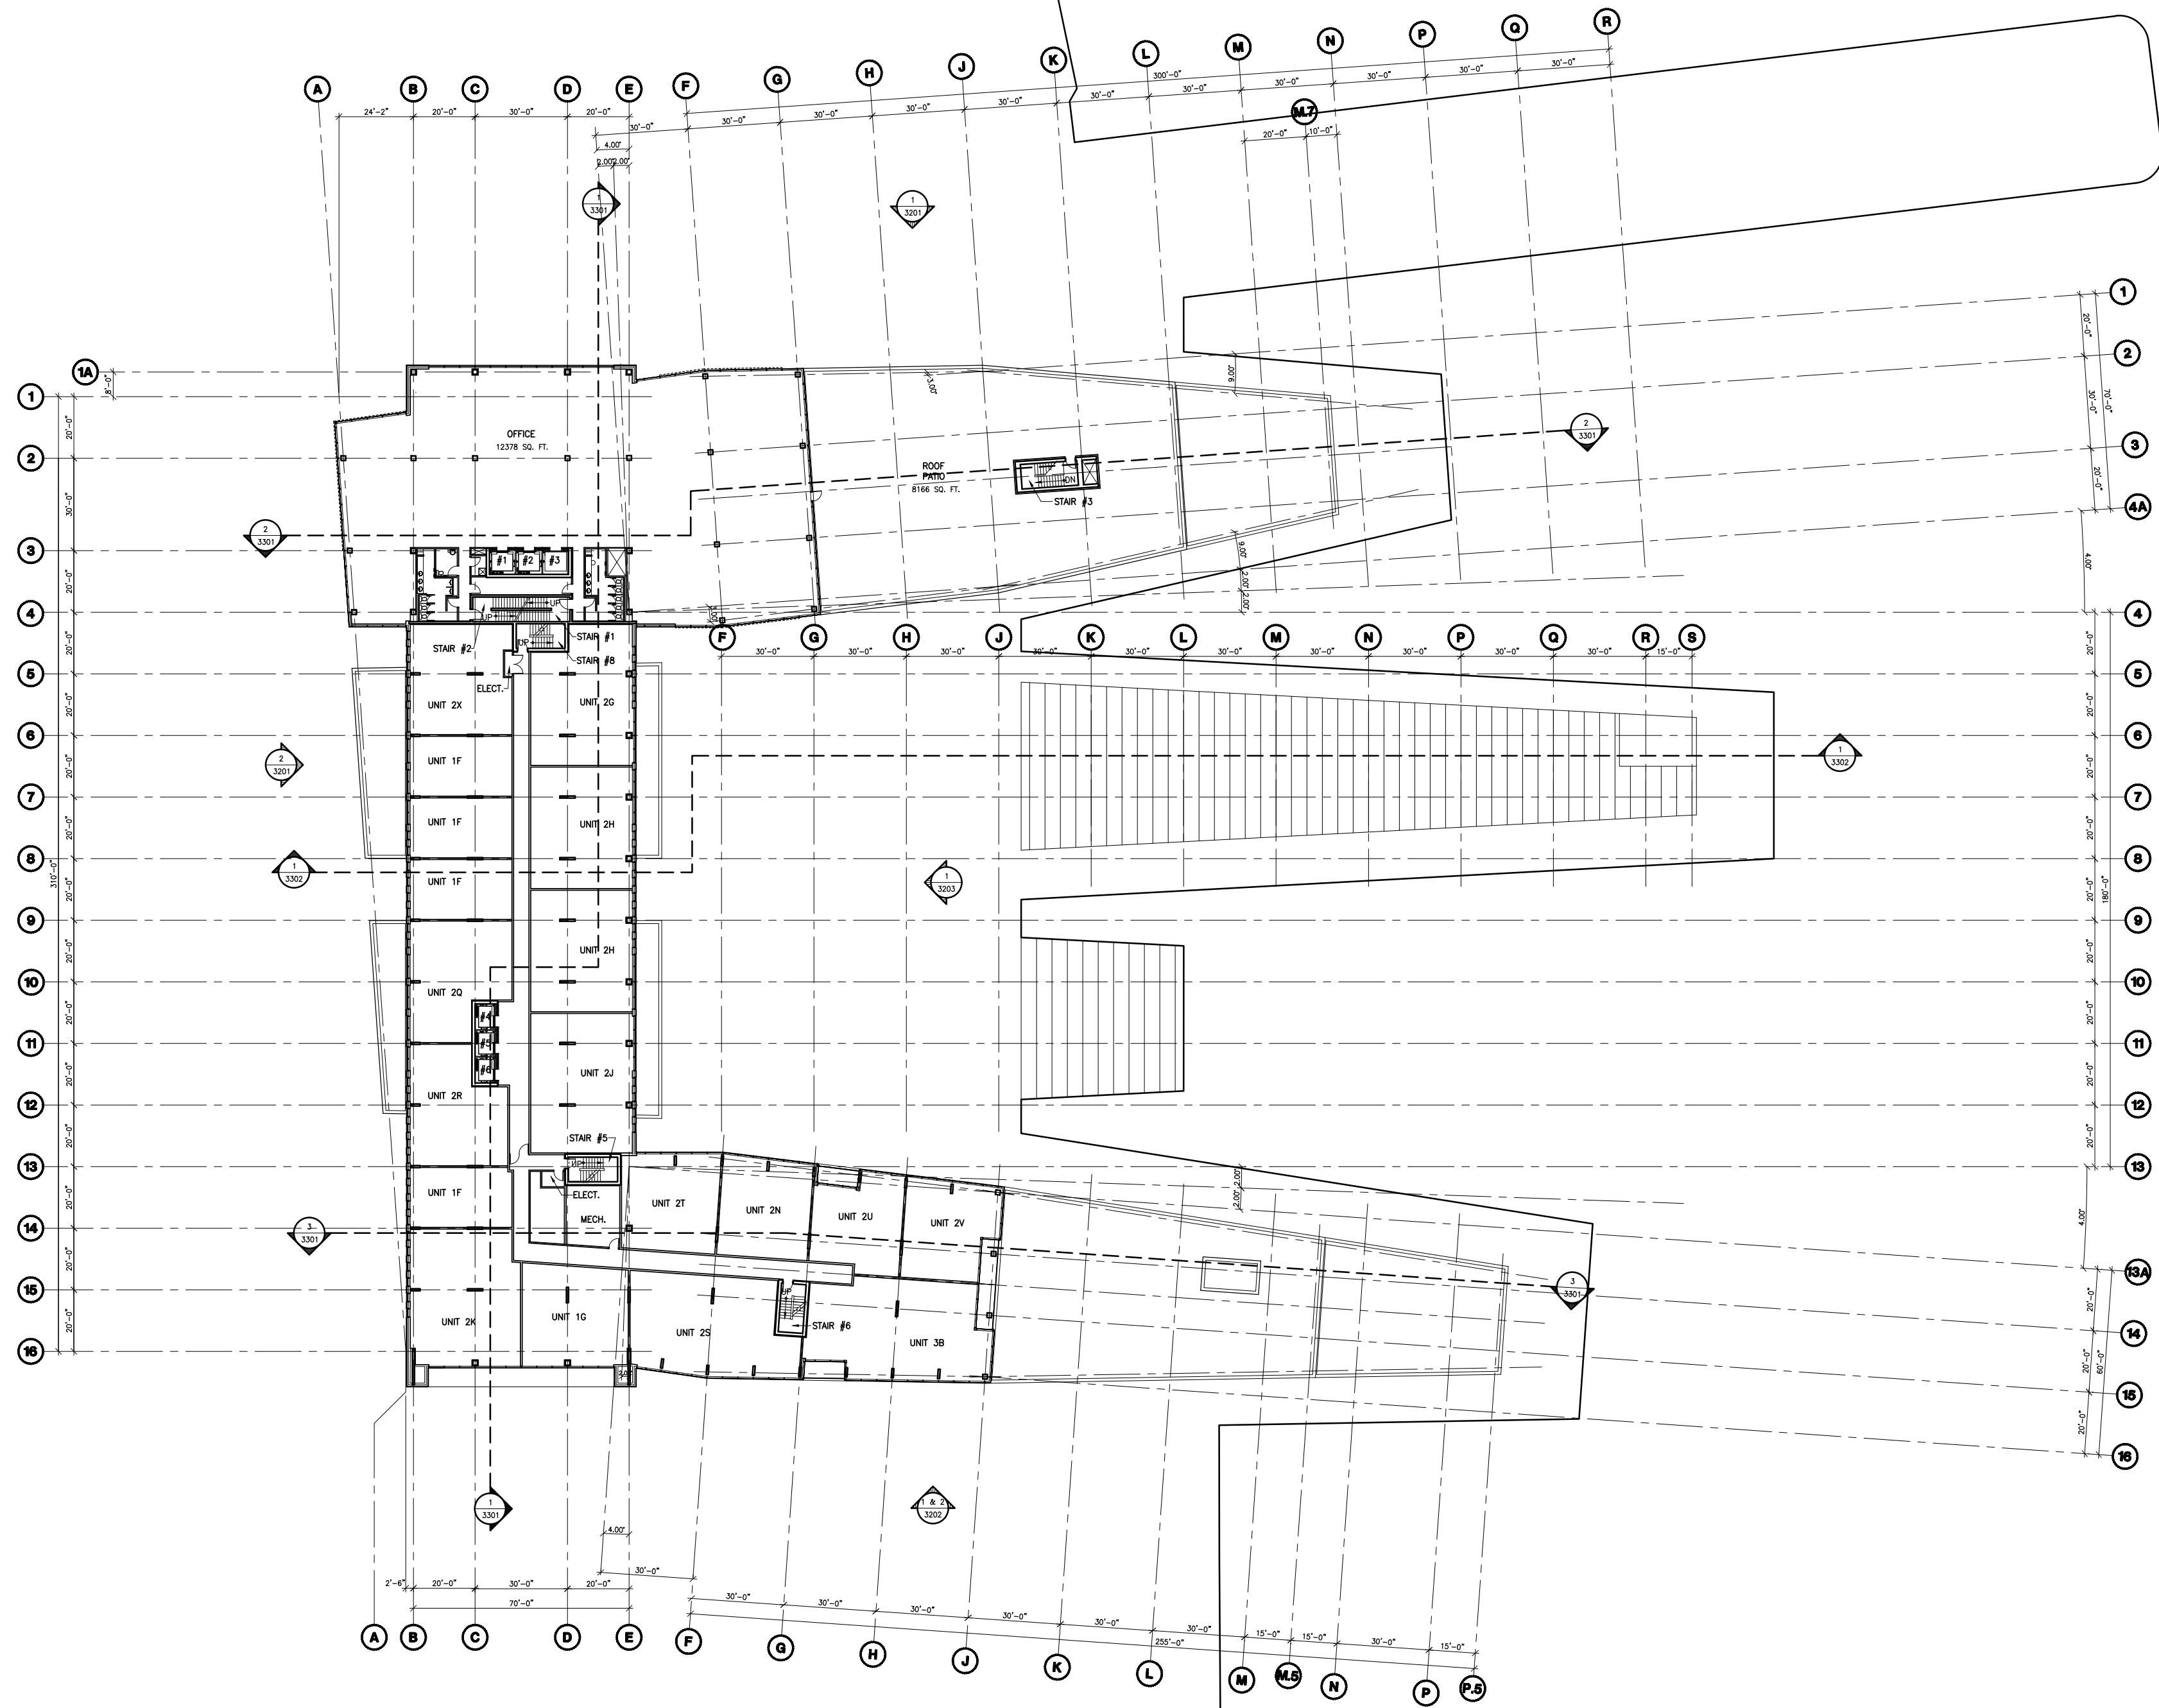


1 FLOOR PLAN – OFFICE LEVEL 6 & RESIDENTIAL LEVEL 7

UNIT NAME	UNIT TYPE	SQ. FOOTAGE	# UNITS
1F	1 BEDROOM	666	4
1G	1 BEDROOM	1339	1
2G	2 BEDROOM	1442	1
2H	2 BR. + DEN	1546	1
2J	2 BR. + DEN	1544	1
2K	2 BR. + DEN	1775	1
2L	2 BEDROOM	978	1
2M	2 BEDROOM	1148	1
2N	2 BR. + DEN	1668	1
2O	2 BEDROOM	1113	1
2P	2 BR. + DEN	1668	1
2Q	2 BEDROOM	1036	1
2R	2 BEDROOM	980	1
2S	2 BEDROOM	1042	1
2T	2 BEDROOM	1182	1
2U	3 BEDROOM	2004	1

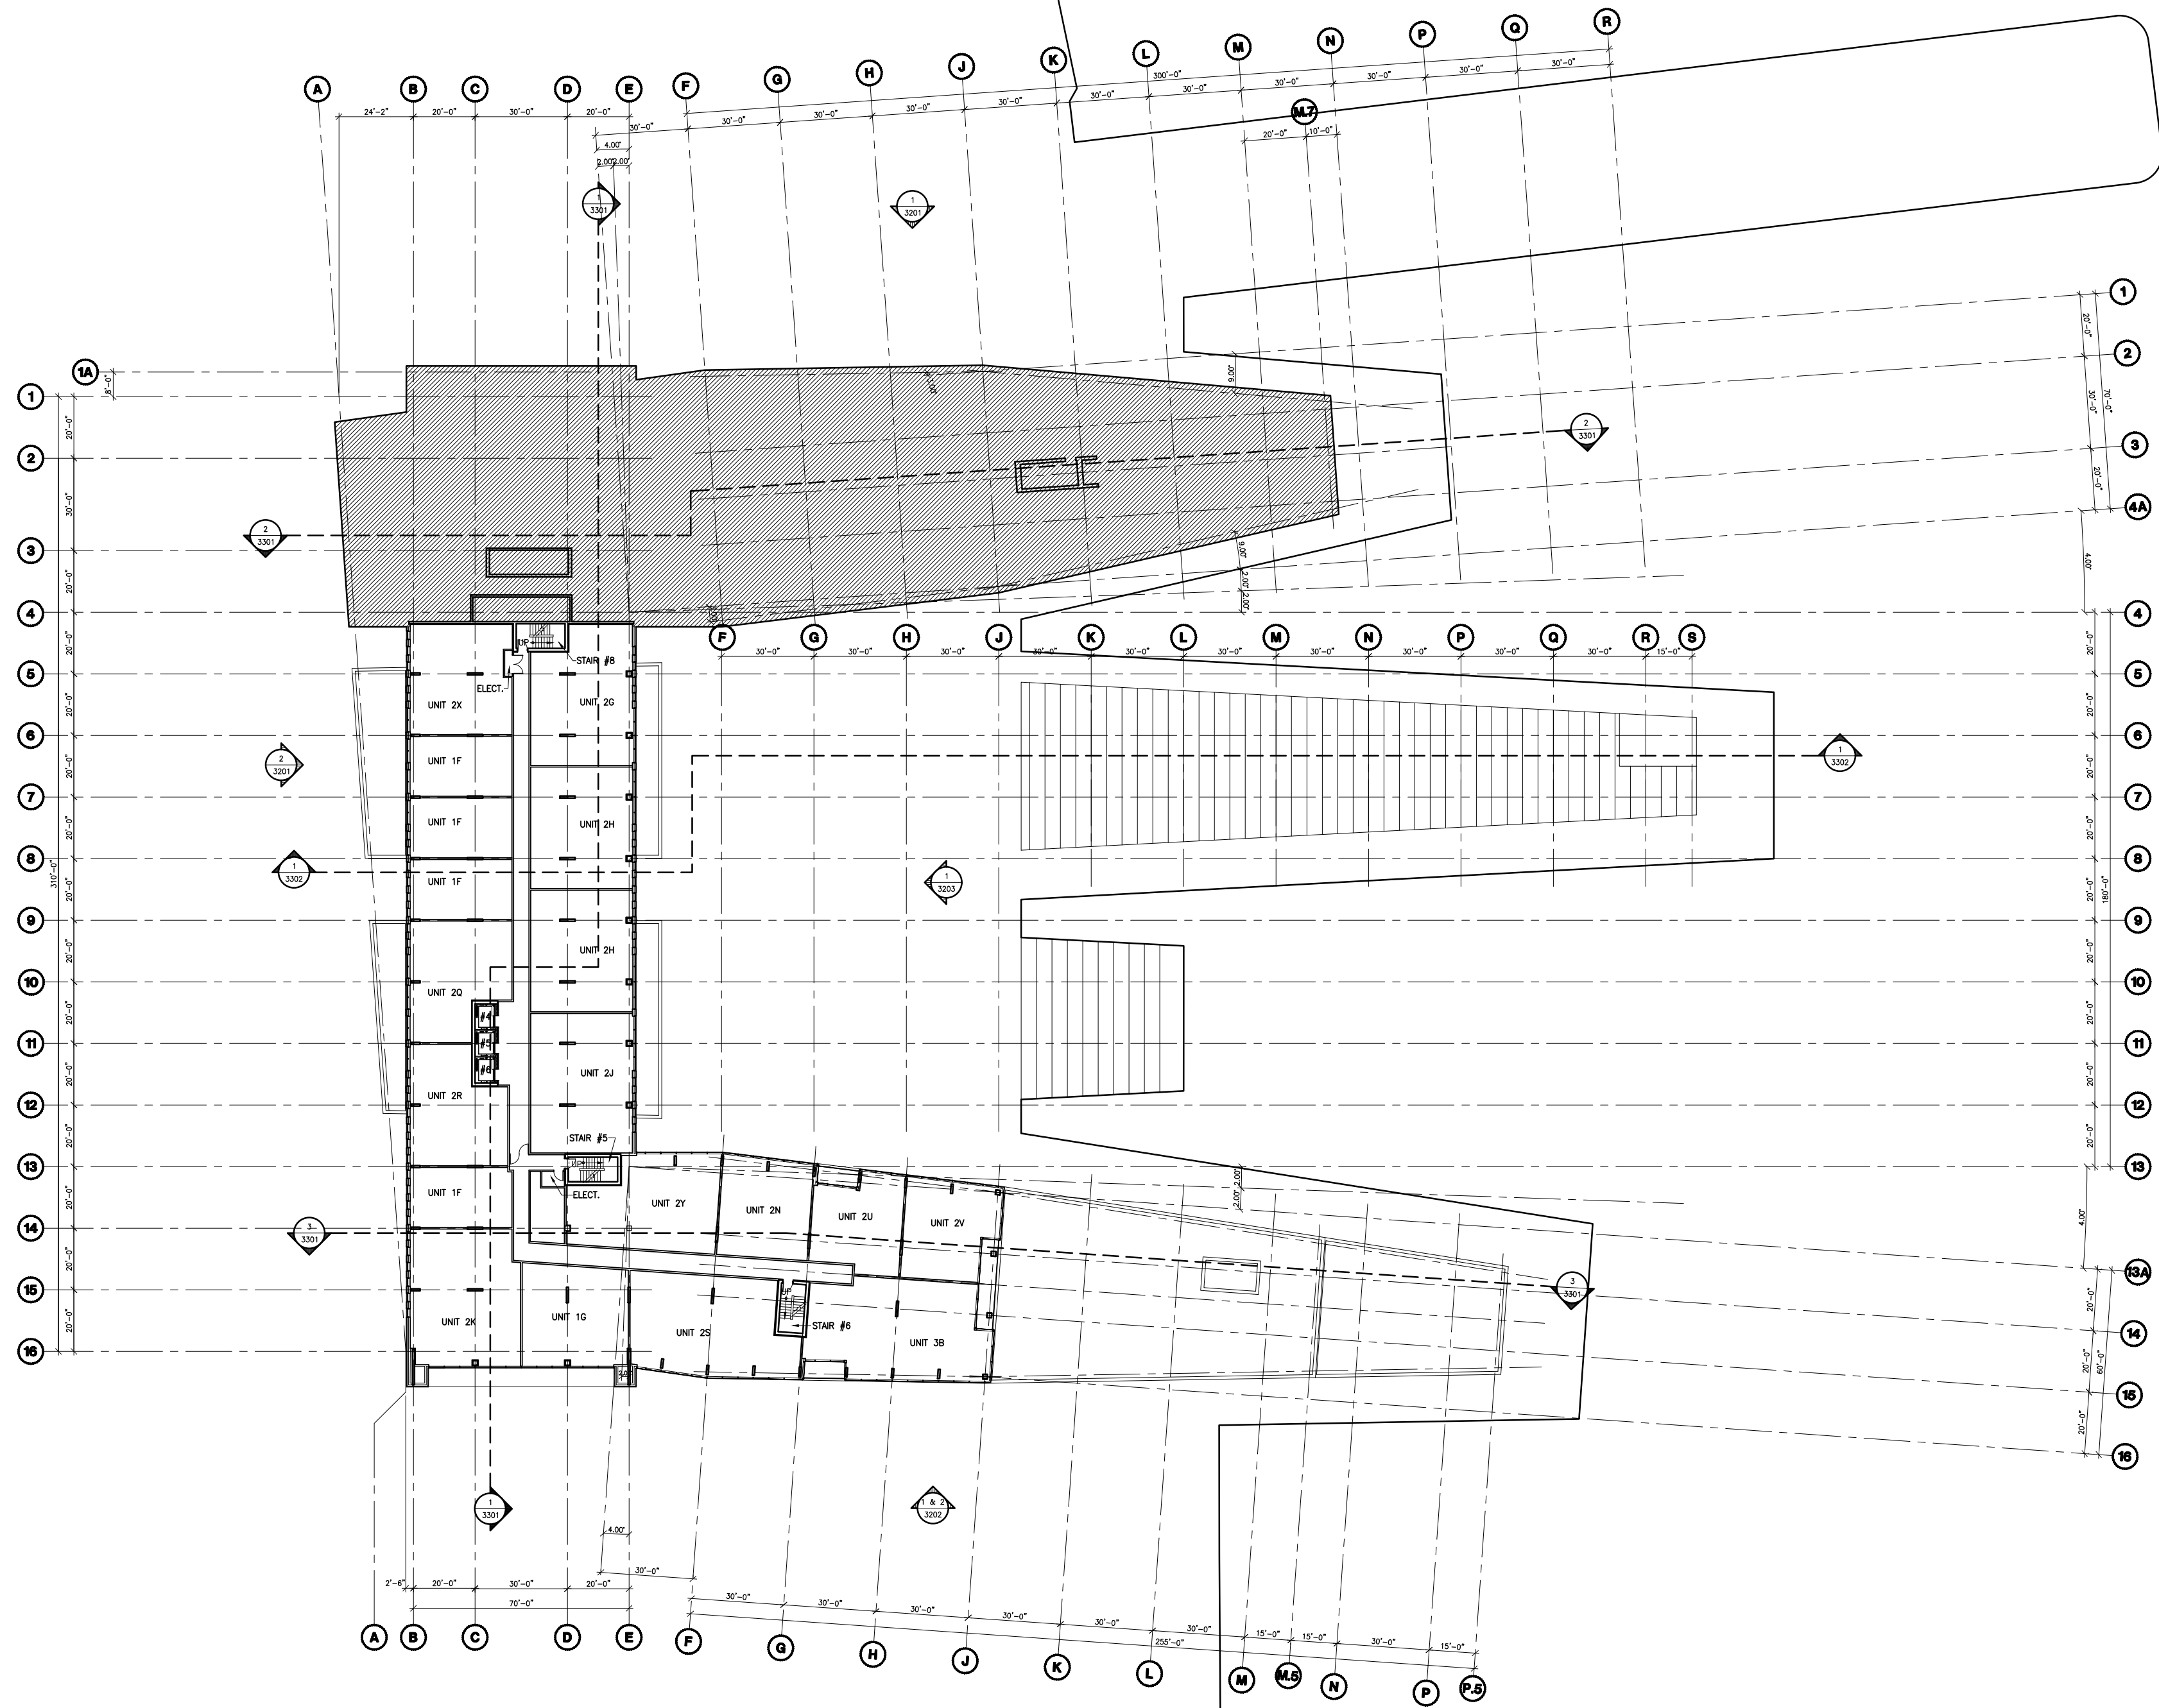

1 FLOOR PLAN – OFFICE (NA) & RESIDENTIAL LEVEL 8

UNIT NAME	UNIT TYPE	SQ. FOOTAGE	# UNITS
17	1 BEDROOM	666	4
18	1 BEDROOM	1339	1
19	2 BEDROOM	1442	1
20	2 BR + DEN	1546	1
21	2 BR + DEN	1544	1
22	2 BR + DEN	1775	1
23	2 BEDROOM	978	1
24	2 BEDROOM	1148	1
25	2 BR + DEN	1668	1
26	2 BEDROOM	1113	1
27	2 BR + DEN	1668	1
28	2 BEDROOM	980	1
29	2 BEDROOM	1090	1
30	2 BEDROOM	1182	1
31	2 BEDROOM	1387	1
32	3 BEDROOM	2004	1

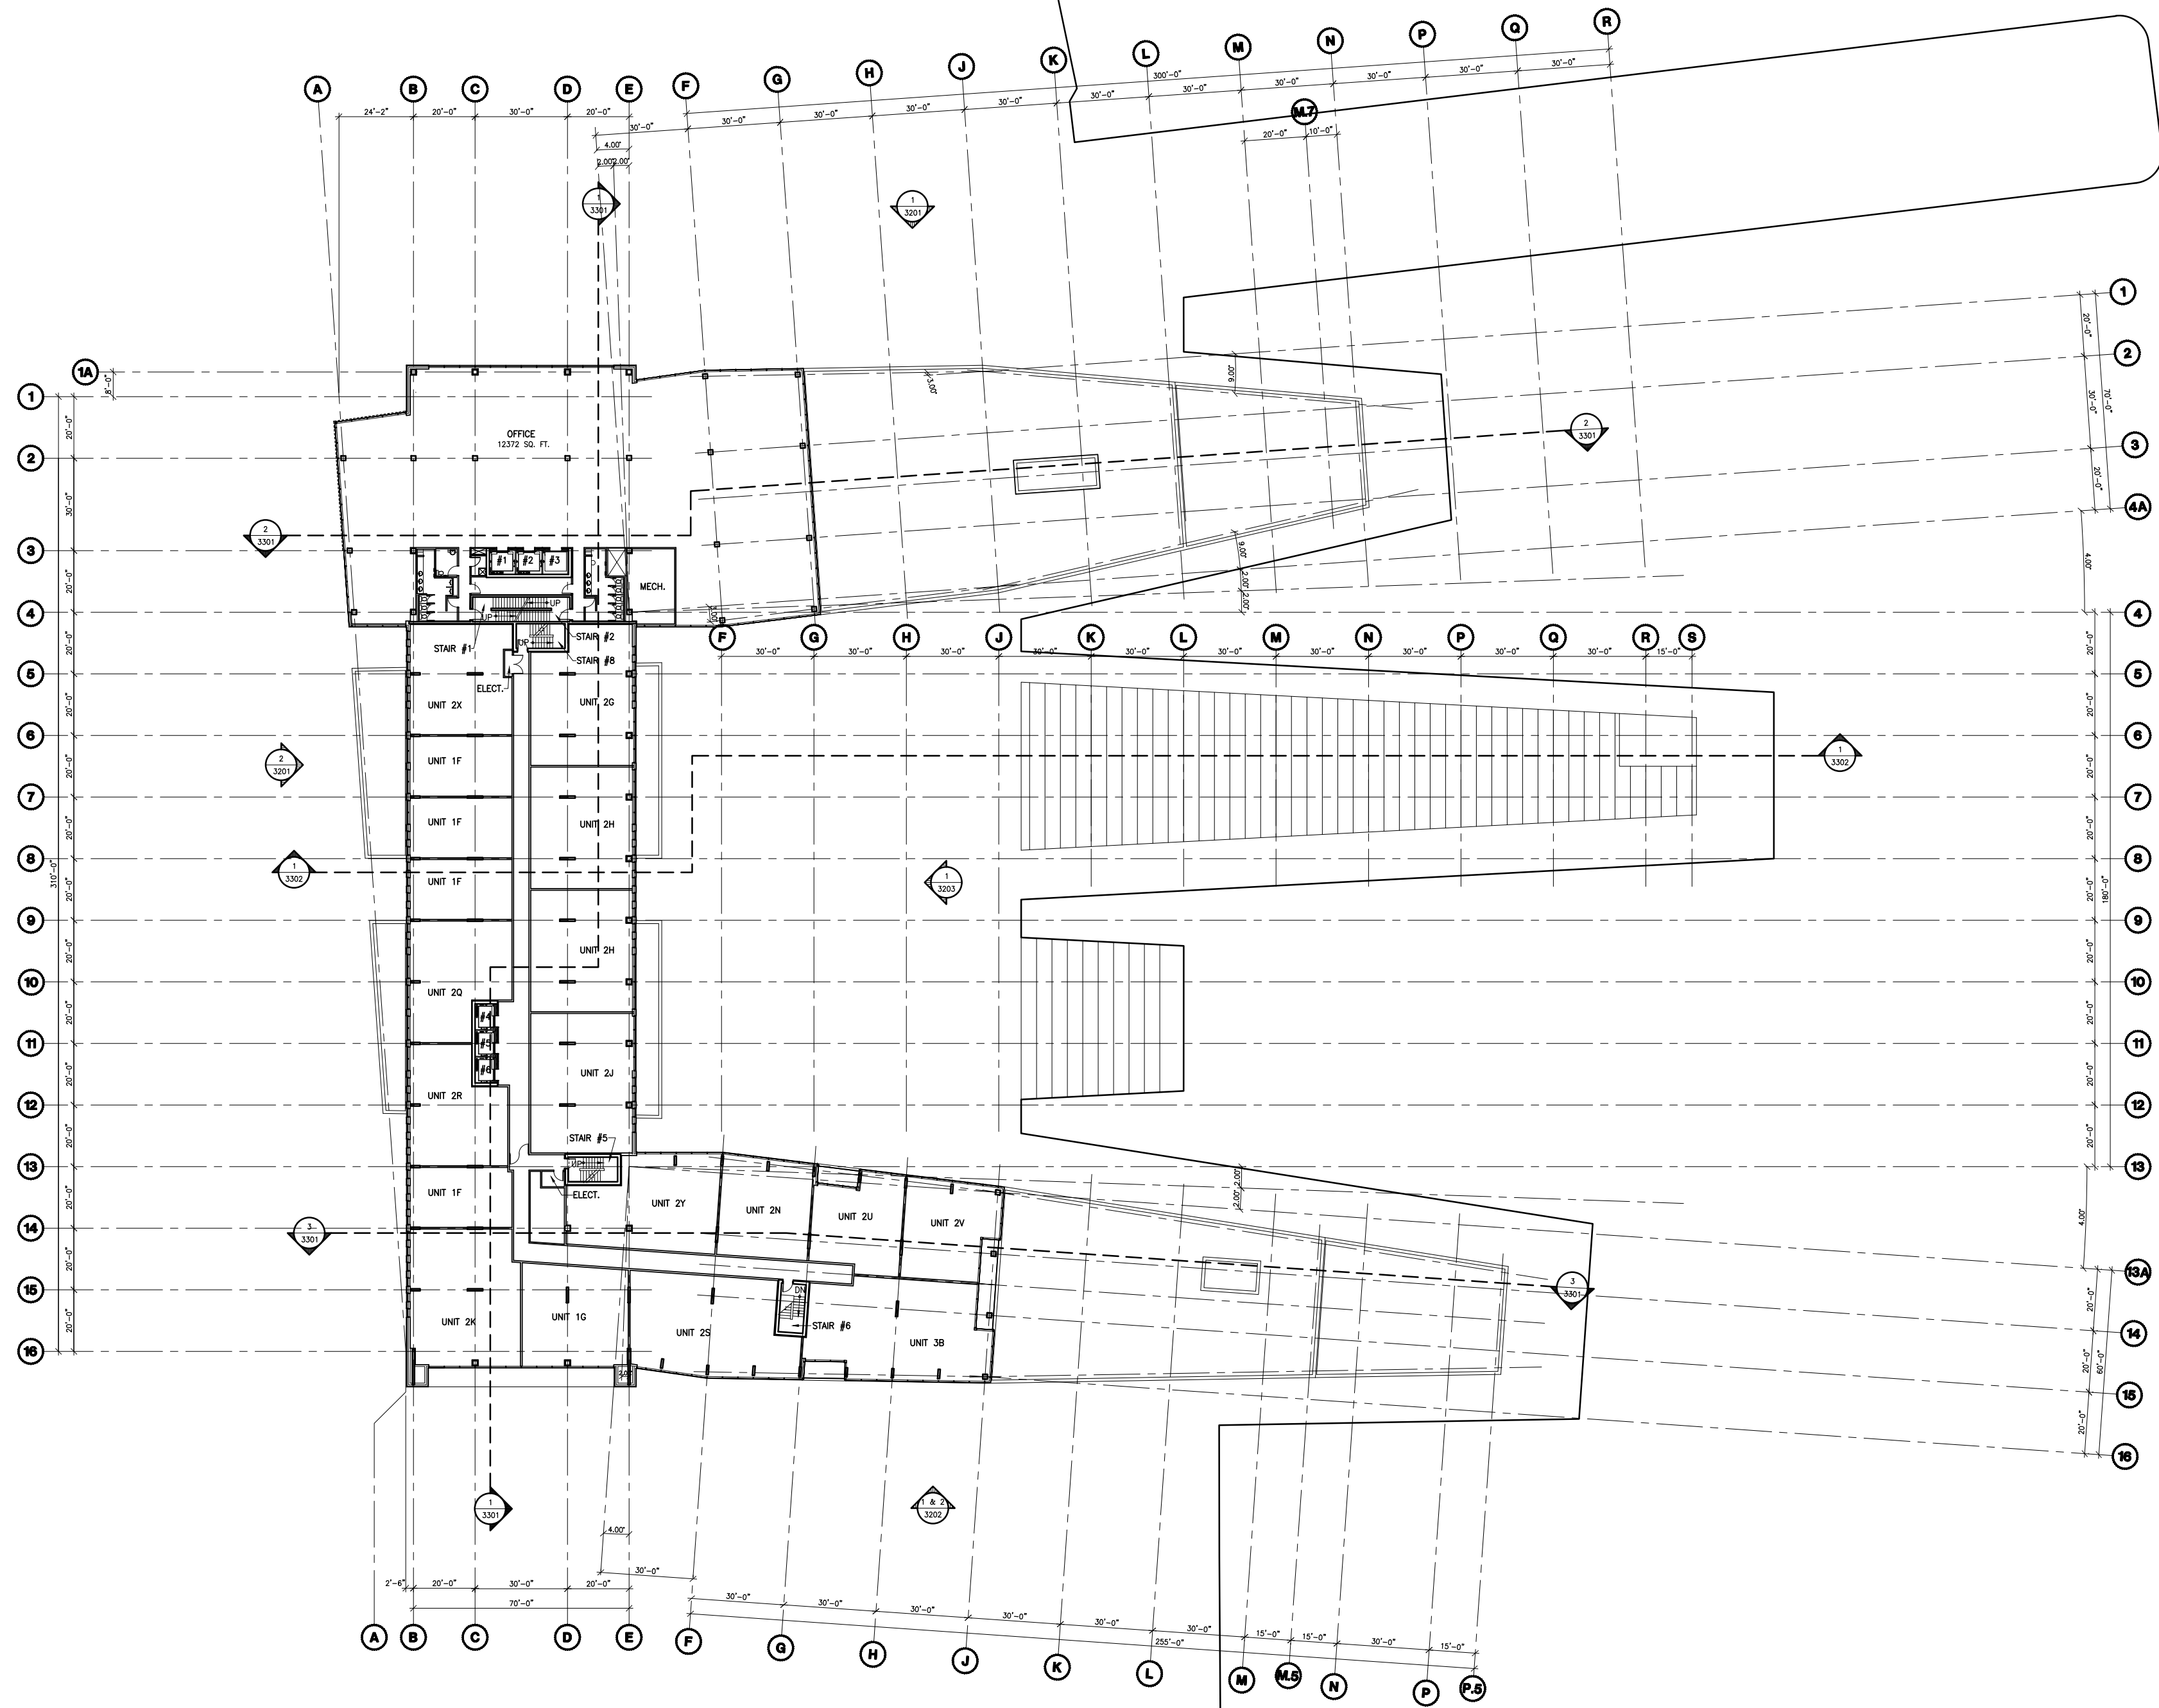

1 FLOOR PLAN – OFFICE LEVEL 7 & RESIDENTIAL LEVEL 9

UNIT NAME	UNIT TYPE	SQ. FOOTAGE	# UNITS
1F	1 BEDROOM	666	4
1G	1 BEDROOM	1339	1
2G	2 BEDROOM	1442	1
2H	2 BR. + DEN	1546	1
2J	2 BR. + DEN	1544	1
2K	2 BR. + DEN	1775	1
2L	2 BEDROOM	978	1
2M	2 BEDROOM	1148	1
2N	2 BR. + DEN	1668	1
2O	2 BEDROOM	1113	1
2P	2 BR. + DEN	1668	1
2Q	2 BEDROOM	980	1
2R	2 BEDROOM	1090	1
2S	2 BEDROOM	1182	1
2T	2 BEDROOM	1387	1
3B	3 BEDROOM	2004	1

FOWLER BAULD & MITCHELL
architecture

Fowler Bauld & Mitchell Ltd.
PO Box 514, Suite 102
1660 Hollis Street, Halifax, Nova Scotia B3J 2R7
Tel: 902 429 4100 Fax: 902 423 3063
email: architects@fbm.ns.ca www.fbm.ns.ca

Mackay-Lyons Sweetapple Architects Limited

2188 Gottingen Street
Halifax Nova Scotia Canada B3K 3B4

T 902.429.1867 F 902.429.6276
www.mlaarchitects.ca

STAMP


No.	REVISION	BY	DATE

QUEEN'S MARQUE
HALIFAX NOVA SCOTIA

JOB 2012-101 DATE MAR.31, 2016
CLIENT

FLOOR PLAN OFF. 7 & RES. 9
3011

OWN MWD CHK GAC SCALE 1"=20'-0"

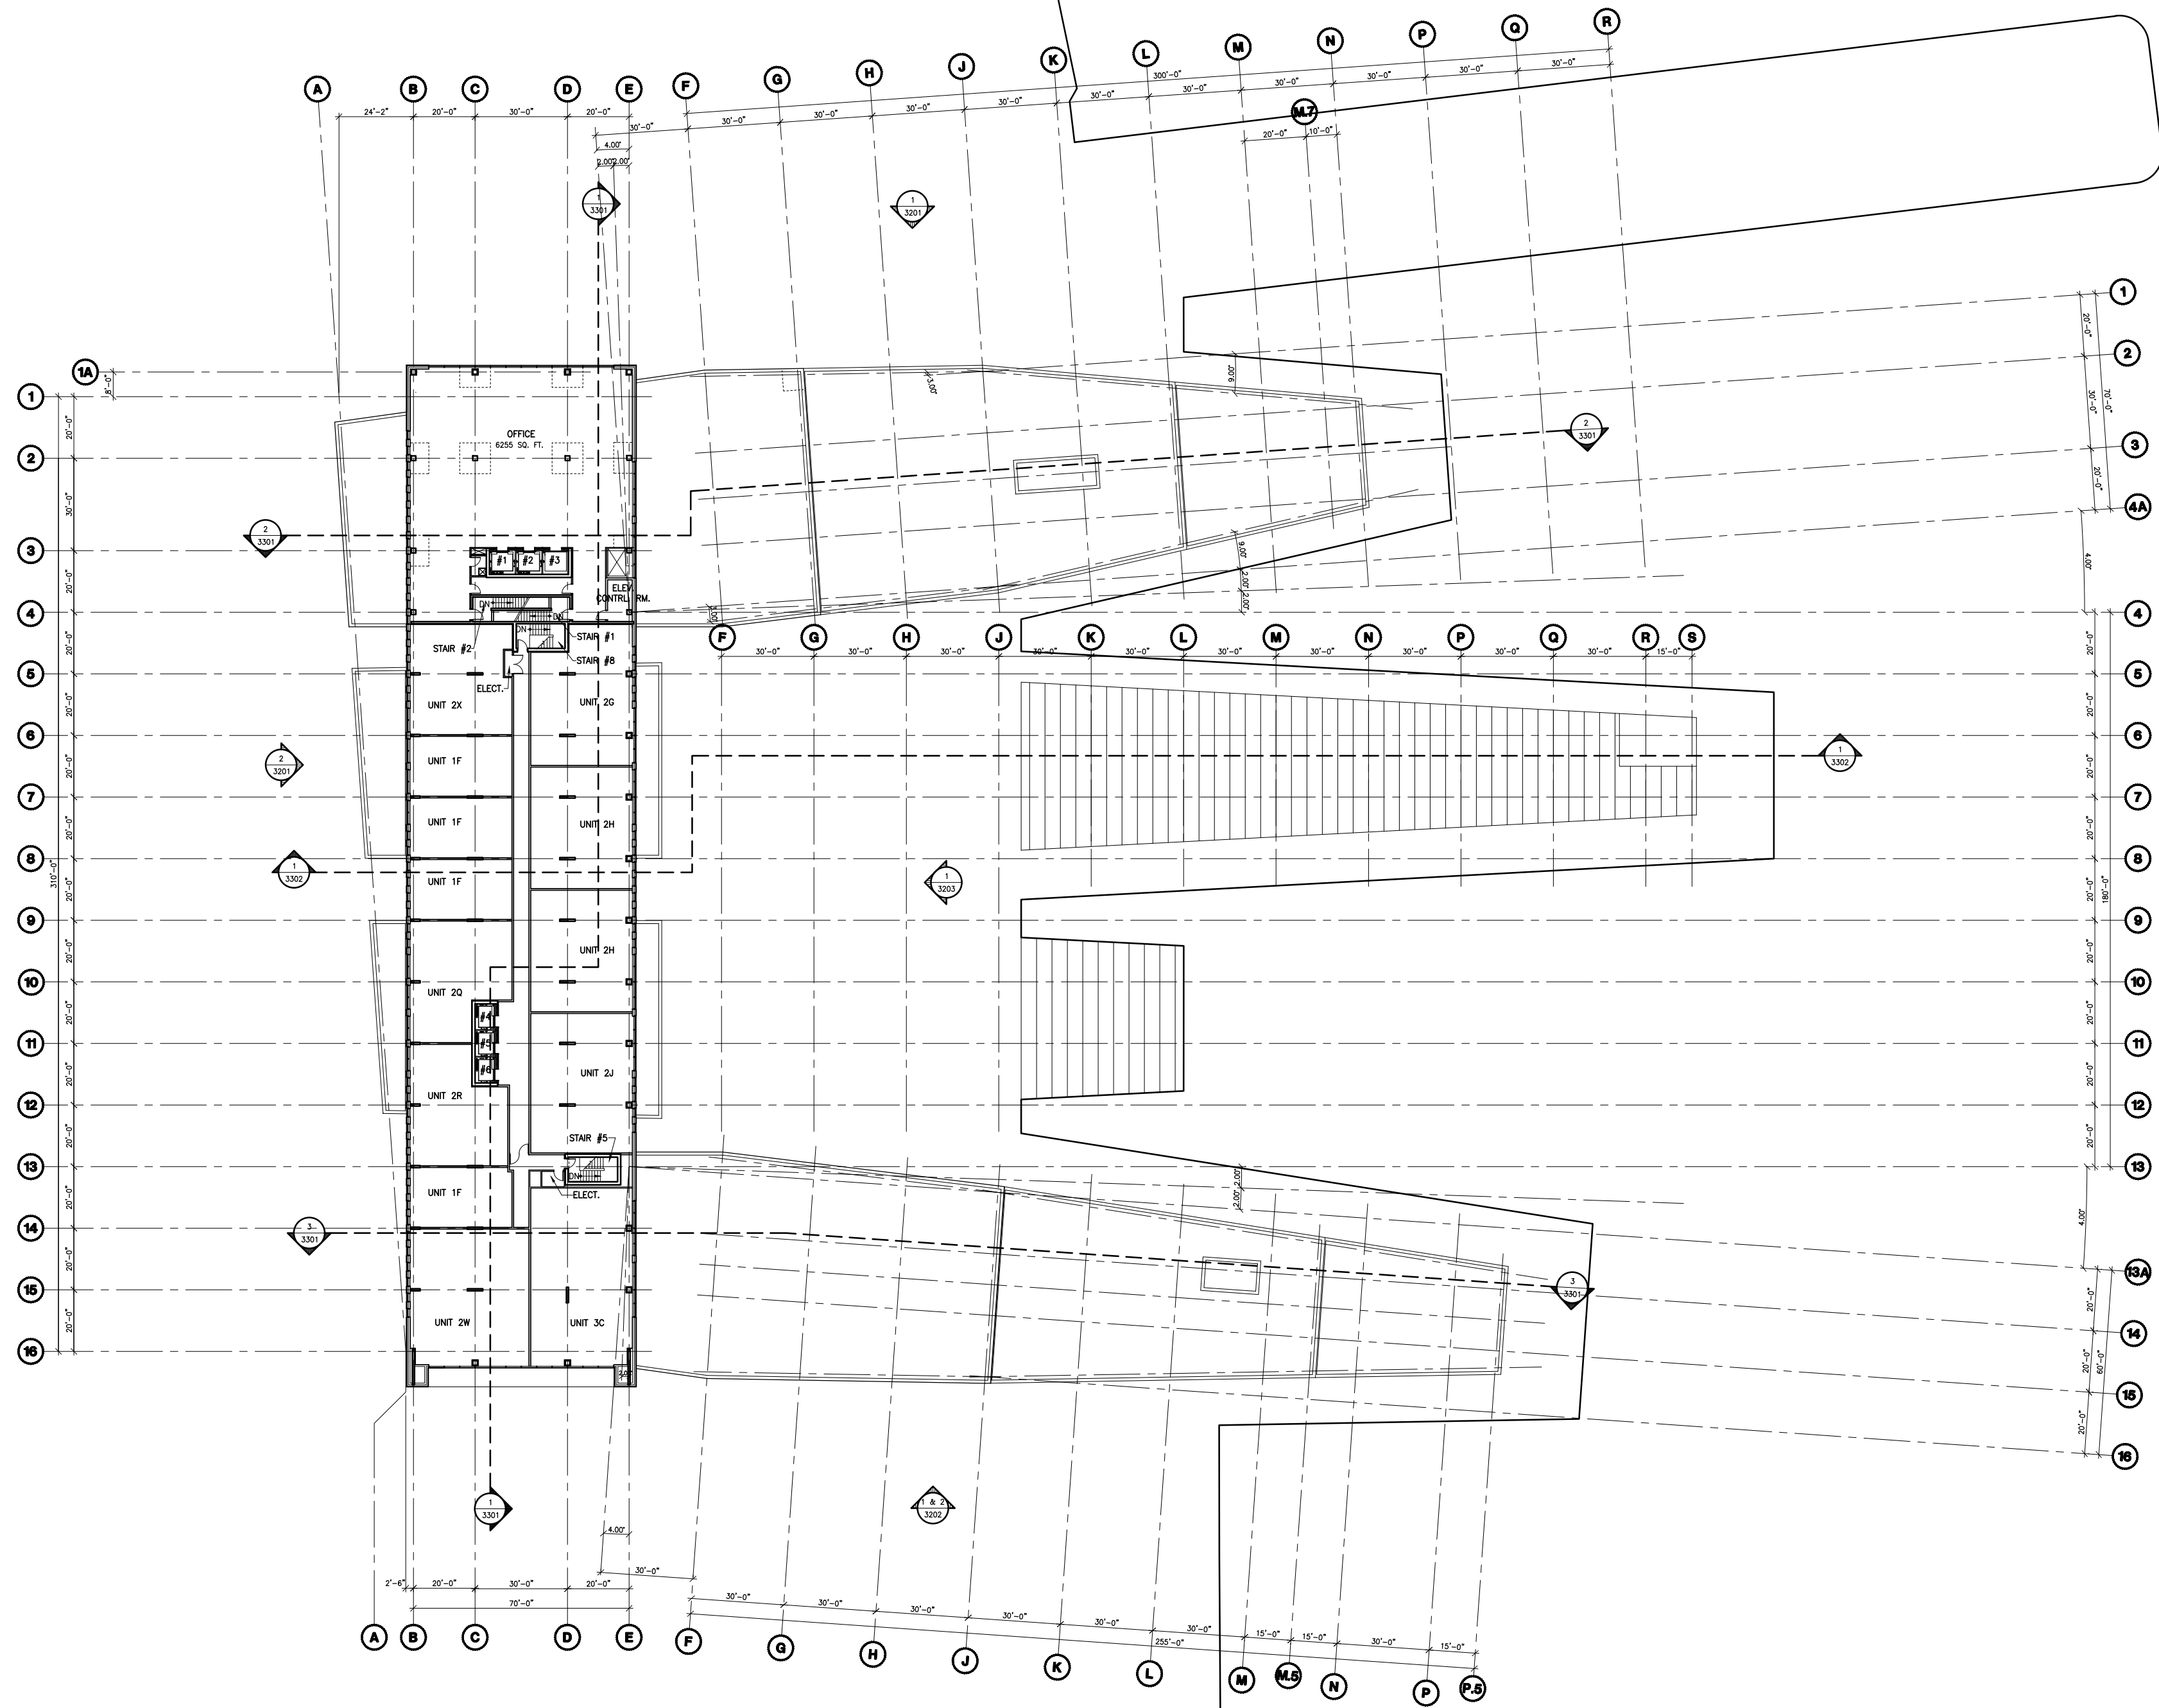

1 FLOOR PLAN – OFFICE LEVEL 8 & RESIDENTIAL LEVEL 10

UNIT NAME	UNIT TYPE	SQ. FOOTAGE	# UNITS
1F	1 BEDROOM	666	4
2G	2 BEDROOM	1442	1
2H	2 BR. + DEN	1366	2
2J	2 BR. + DEN	1544	1
2R	2 BEDROOM	1148	1
2W	2 BEDROOM	1113	1
2X	2 BR. + DEN	1881	1
2Y	2 BEDROOM	1182	1
3C	3 BEDROOM	2145	1

FOWLER BAULD & MITCHELL
architecture

Fowler Bauld & Mitchell Ltd.
PO Box 514, Suite 102
1660 Hollis Street, Halifax, Nova Scotia B3J 2R7
Tel: 902 429 4100 Fax: 902 423 3063
email: architects@fbm.ns.ca www.fbm.ns.ca

Mackay-Lyons Sweetapple Architects Limited

2188 Gottingen Street
Halifax Nova Scotia Canada B3K 3B4

T 902.429.1867 F 902.429.6276
www.mlsaarchitects.ca

STAMP

No.	REVISION	BY	DATE


QUEEN'S MARQUE
HALIFAX NOVA SCOTIA

JOB 2012-101 DATE MAR.31, 2016

CLIENT

FLOOR PLAN
OFF. 8 & RES. 10
3012

DRN MWD CHK GAC SCALE 1"=20'-0"

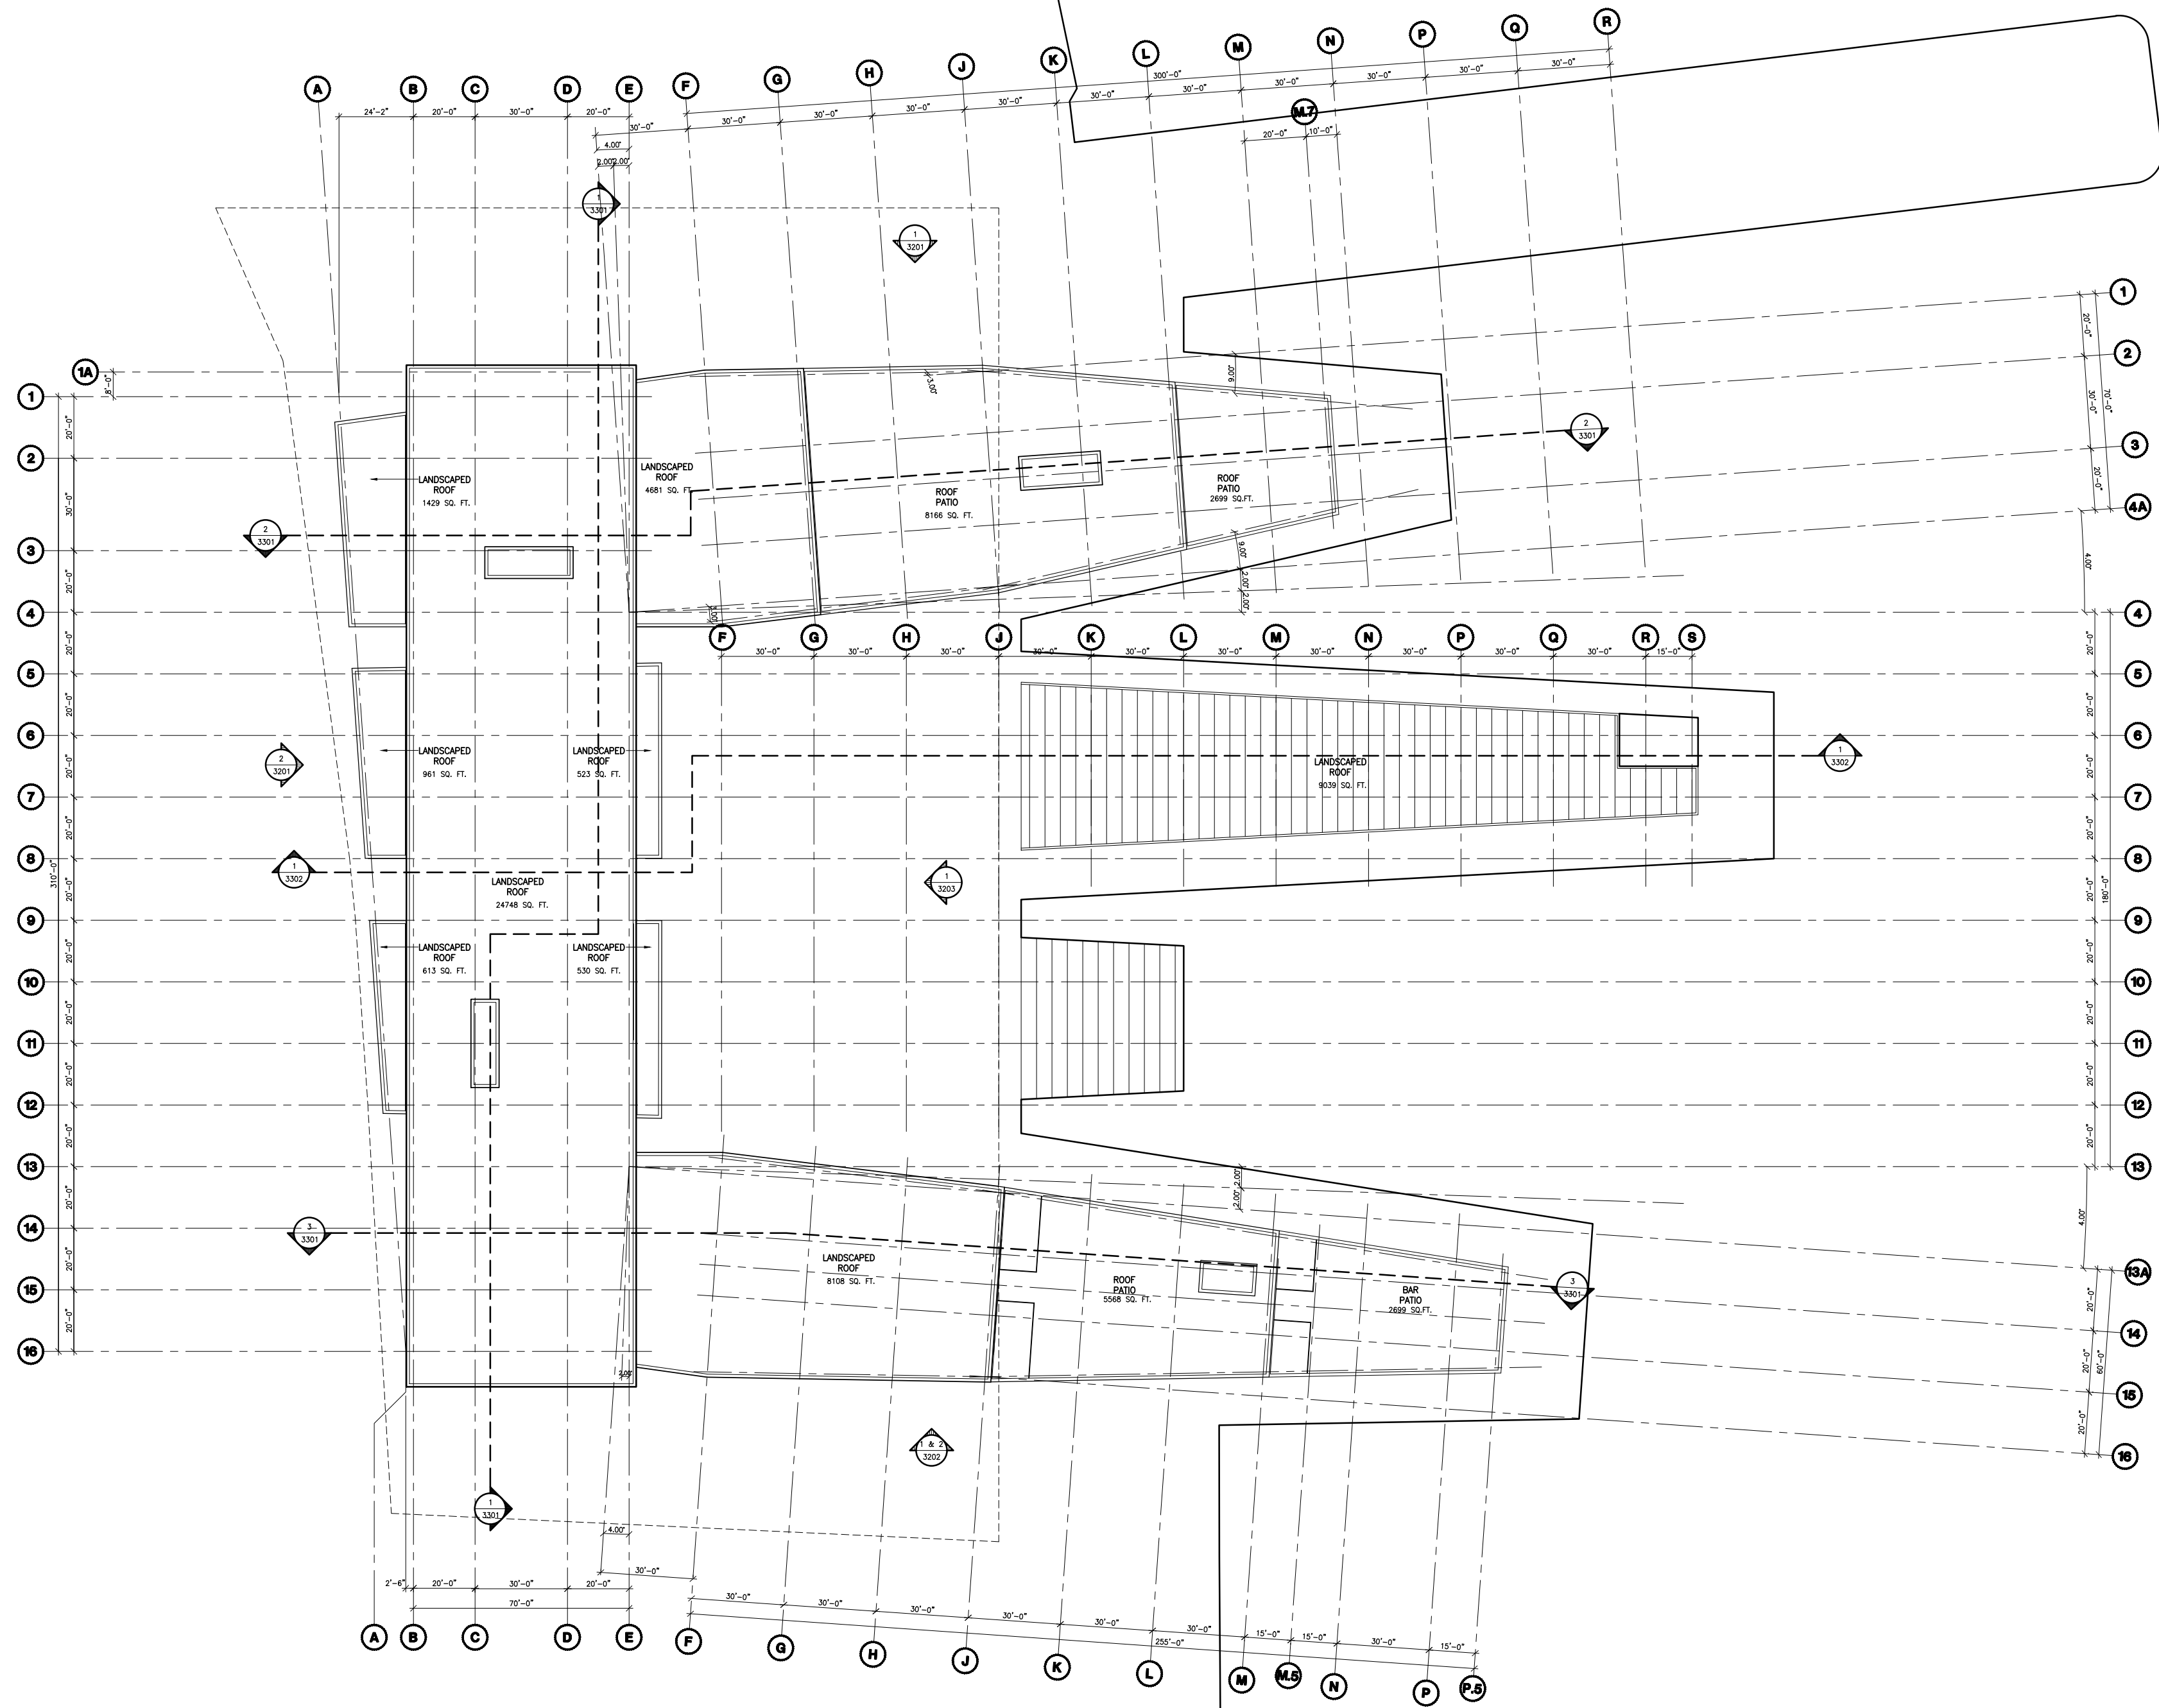

1 ROOF PLAN

